
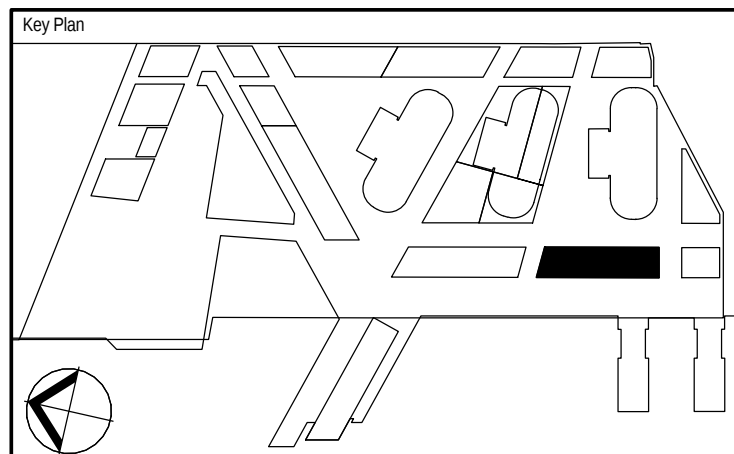


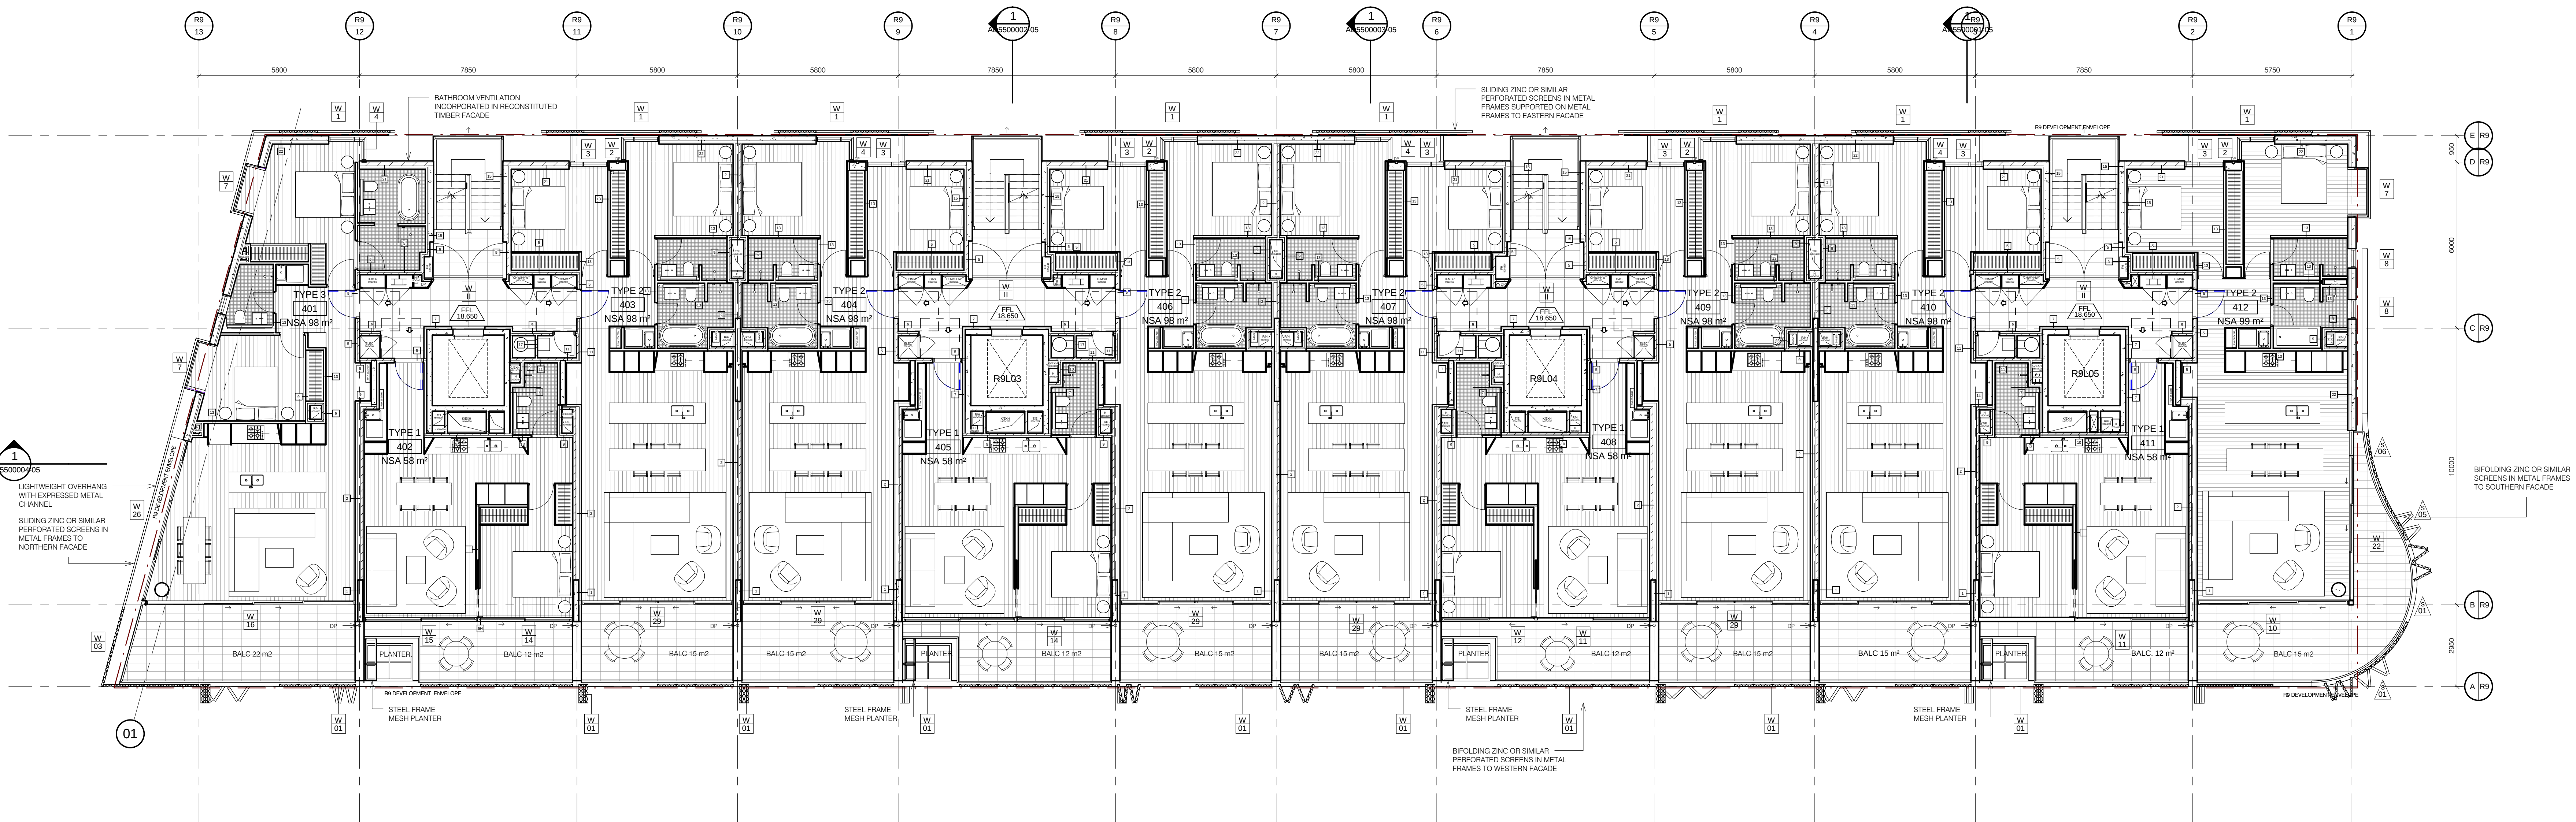

Rev.	Item	Revision Description	Date	Rev.	Item	Revision Description	Date
04		FOR INFORMATION	21/03/2013				
03		FOR INFORMATION	01/03/2013				
02		FOR INFORMATION	15/02/2013				
01		FOR INFORMATION	15/01/2013				
00		FOR INFORMATION	28/12/2012				

Do not scale from drawings.
Verify all dimensions on site before commencing work.
Copying or the reproduction of this drawing is strictly prohibited without the consent of Pwlltrey Thompson & Partners Pty Ltd.
The Architect shall not be liable for any loss or damage whatsoever arising from or in respect of any errors or omissions in this drawing, whether caused by the negligence of the Architect or otherwise.
The Architect shall not be responsible for checking accuracy and completeness of data received.
Any use of the electronic data shall be at the user's risk.
The CAD files and their contents are solely representations of the Project information and cannot be used again without the reproduction shown on the PDF version of the drawings is provided by the Architect.

Lead Architects	PTW Architects Level 13, 9 Castlereagh St Sydney NSW Australia 2000	T 612 9232 5877 F 612 9221 4139 www.ptw.com.au
Collaborating Architects		
Consultant		

Principal	
	
Developer	Lend Lease
Project Management & Construction	Lend Lease
Design	Lend Lease
30 The Bond 30 Hickson Road Milers Point NSW 2000	
www.lendlease.com	
These designs, plans and specifications and the copyright therein are the property of Lend Lease and must not be used, reproduced or copied in any way without the written permission of Lend Lease.	

Project	BARANGAROO SOUTH	
File	Level 4 Floor Plan	
Drawn By	Date	Project
RPW/G	21/03/13	FOR INFO
Approved By	Date	Revision
RP	21/03/13	1:100
0 5 10m		
Project No.	Site No.	Drawing No.
212.022 BR9		AD3040000-04