
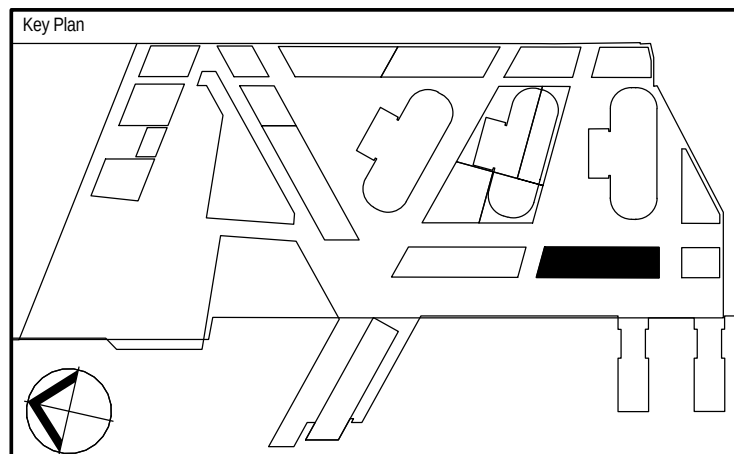


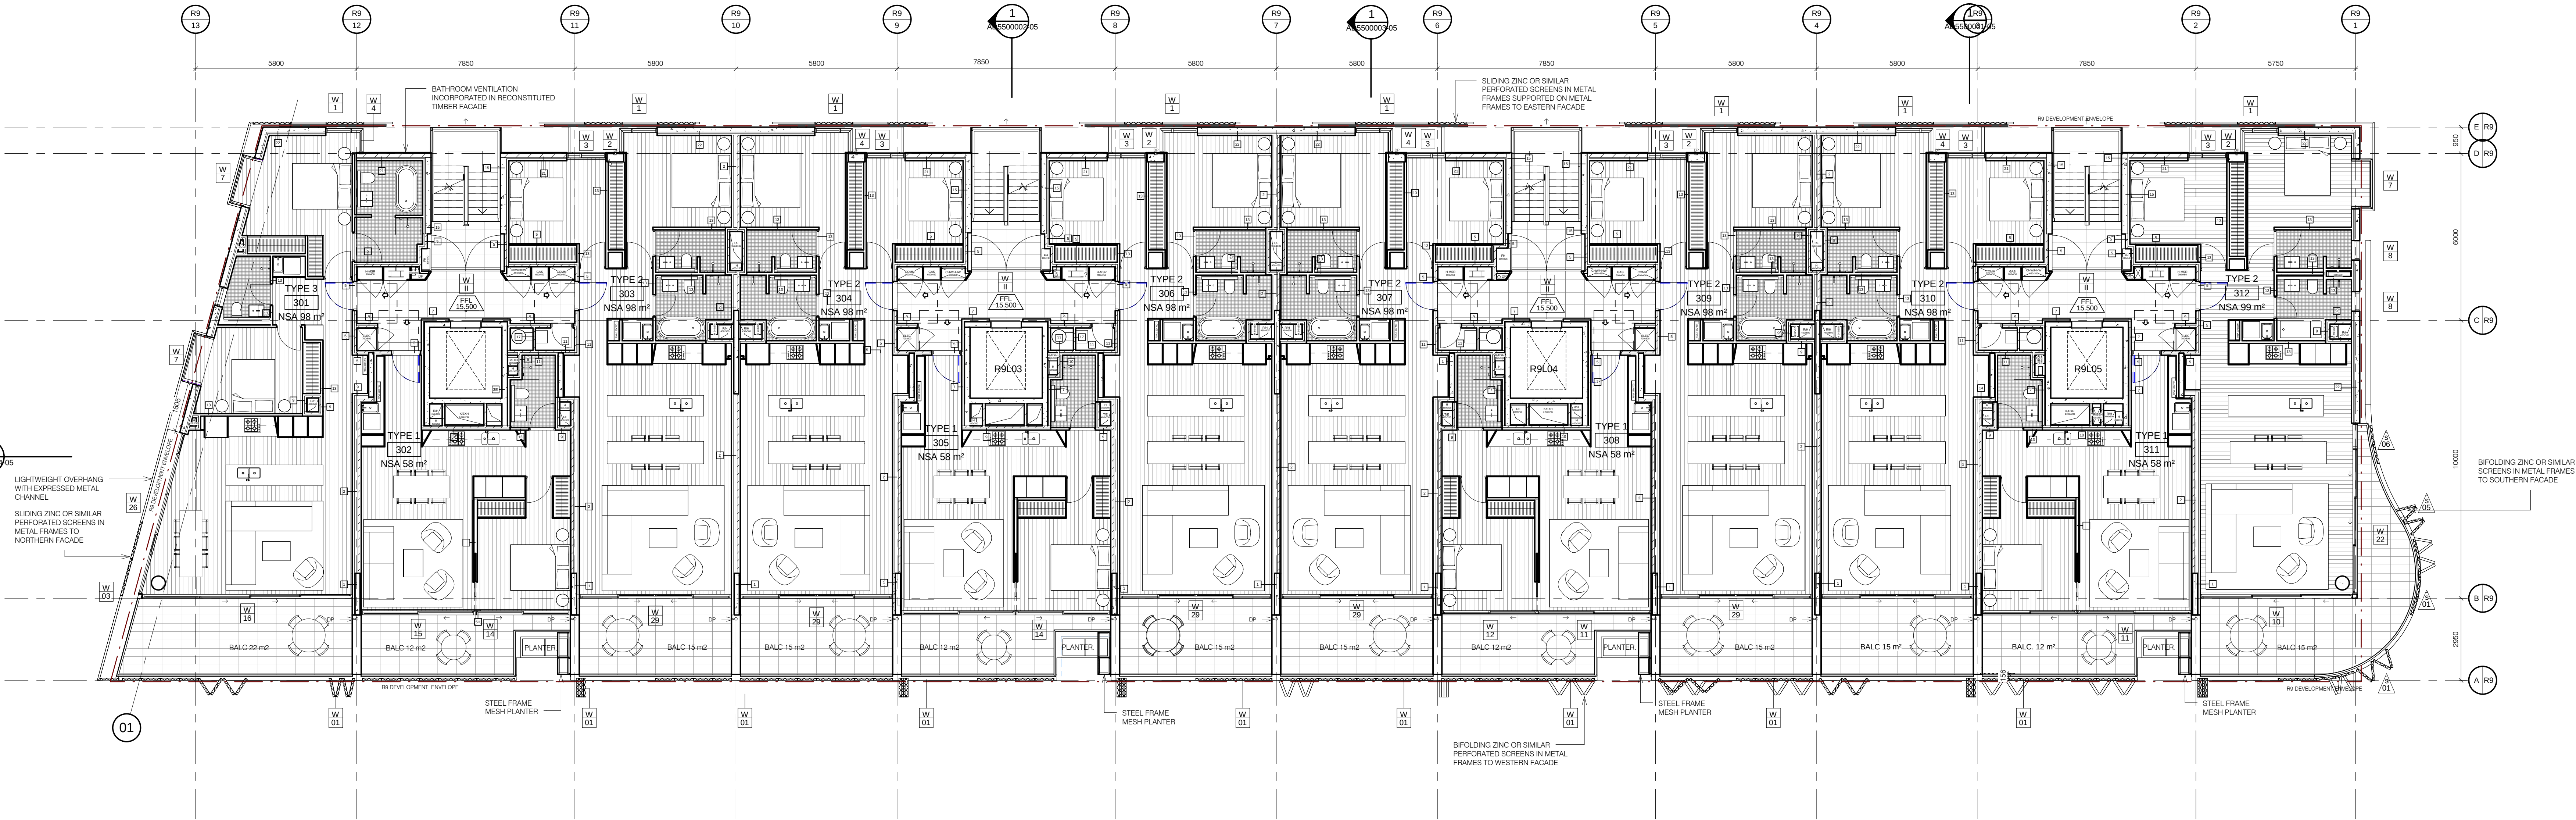

Rev.	Item	Revision Description	Date	Rev.	Item	Revision Description	Date
04		FOR INFORMATION	21/03/2013				
03		FOR INFORMATION	01/03/2013				
02		FOR INFORMATION	15/02/2013				
01		FOR INFORMATION	15/01/2013				
00		FOR INFORMATION	28/12/2012				

FOR INFORMATION		21/03/2013		FOR INFORMATION		01/03/2013		FOR INFORMATION		15/02/2013		FOR INFORMATION		15/01/2013		FOR INFORMATION		28/12/2012	
Rev.	Item	Revision Description	Date	

Lead Architects	PTW Architects	T 612 9232 5877
	Level 13, 9 Castlereagh St	F 612 9221 4139
	Sydney NSW Australia 2000	www.ptw.com.au
Collaborating Architects		
Consultant		

Principal	Lend Lease
Developer	Lend Lease
Project Management & Construction	Lend Lease
Design	Lend Lease
30 The Bond 30 Hobson Road	www.lendlease.com
Milsons Point NSW 2060	

Project	BARANGAROO SOUTH
Level 3 Floor Plan	
Drawn By	RPWK
Date	21/03/13
Project	FOR INFO
Approved By	RP
Date	21/03/13
Scale	1:100
Project No.	212.022 BR9
Site No.	AD3030000-04
Drawing No.	
Revision	

Level 3 Floor Plan	
Drawn By	RPWK
Date	21/03/13
Project	FOR INFO
Approved By	RP
Date	21/03/13
Scale	1:100
Project No.	212.022 BR9
Site No.	AD3030000-04
Drawing No.	
Revision	