
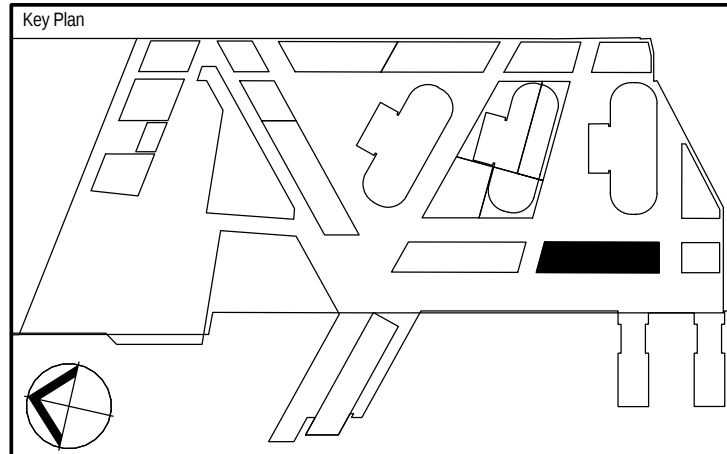


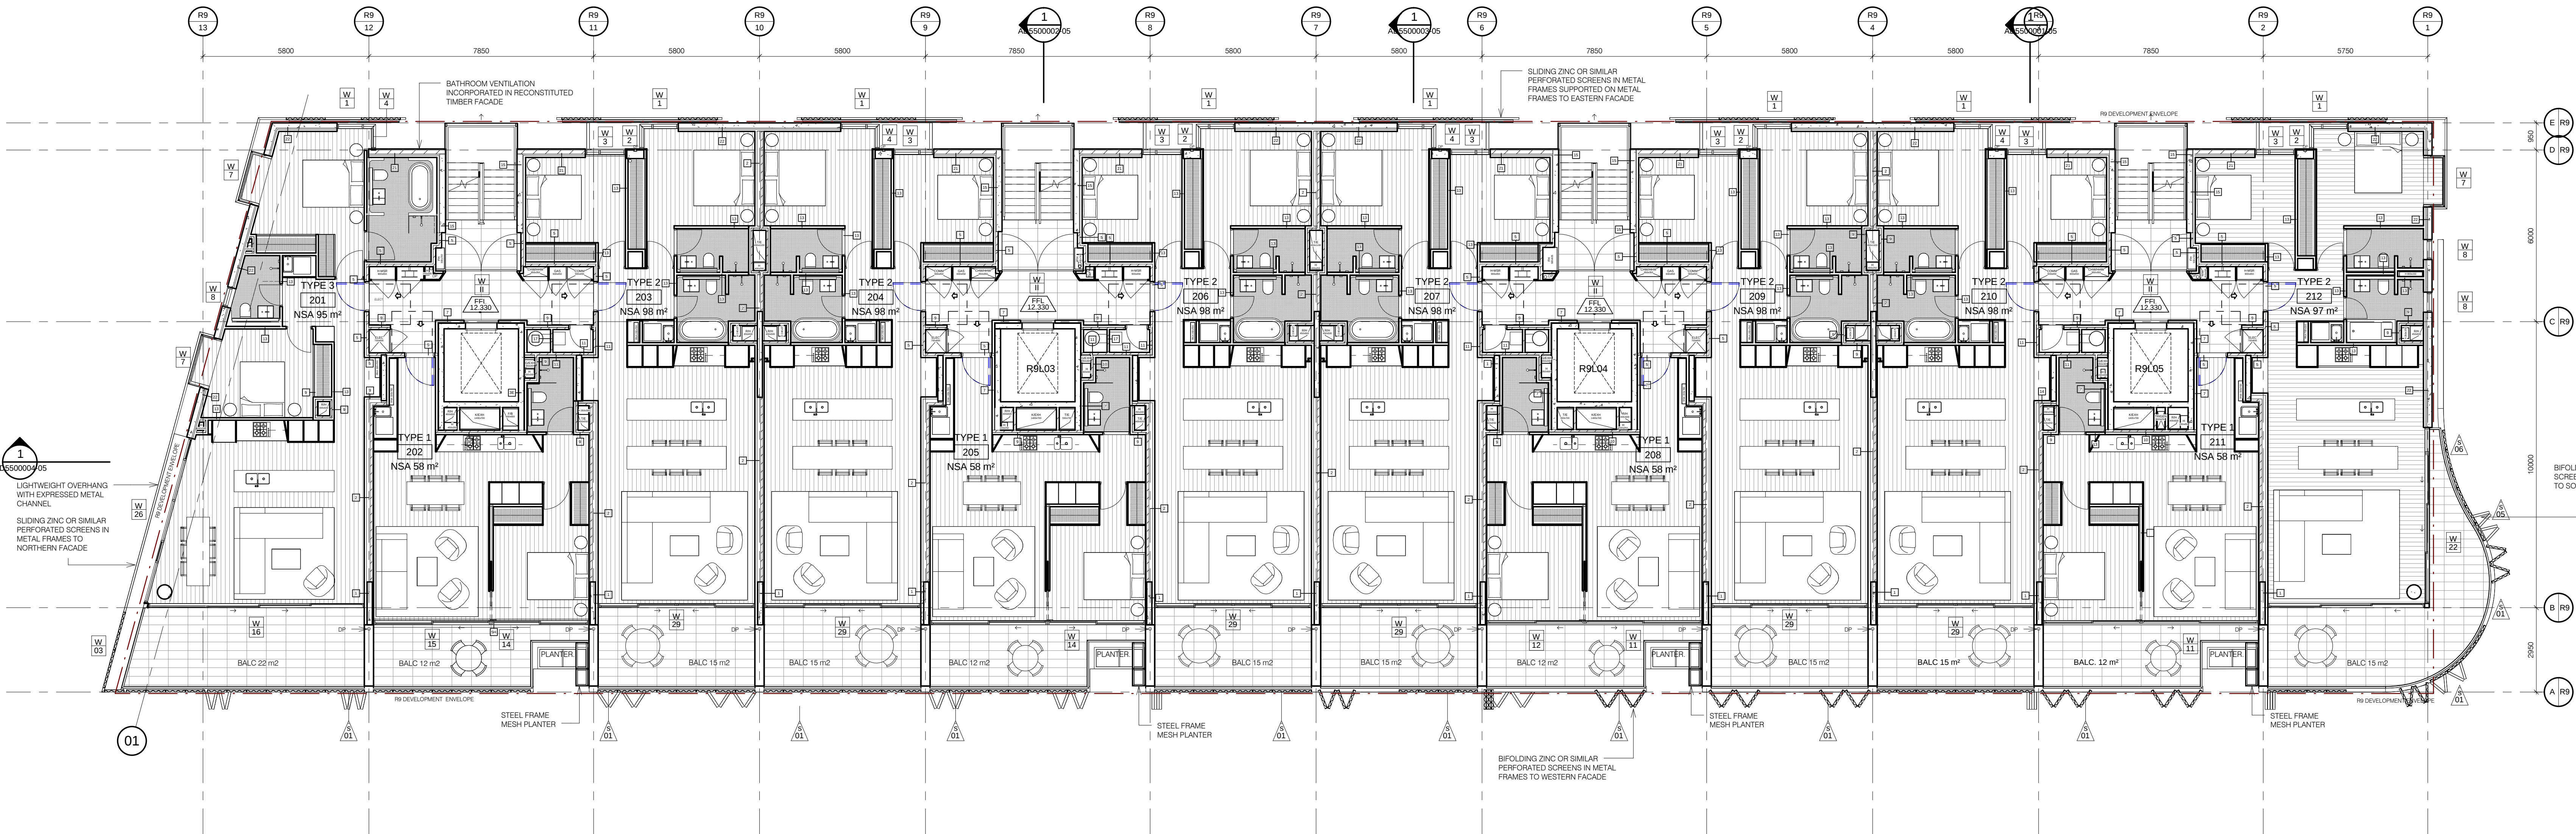

Rev.	Item	Revision Description	Date	Rev.	Item	Revision Description	Date
08		FOR INFORMATION	21/03/2013				
07		FOR INFORMATION	01/03/2013				
06		FOR INFORMATION	15/02/2013				
05		FOR INFORMATION	15/01/2013				
04		FOR INFORMATION	28/10/2012				
03		FOR INFORMATION	10/12/2012				
02		FOR INFORMATION	30/11/2012				
01		FOR INFORMATION	29/11/2012				
00		FOR INFORMATION	23/11/2012				

Do not scale from drawings.
Verify all dimensions on site before commencing work.
Copying or the reproduction of this drawing is strictly prohibited without the consent of Pwllt Trepp and
Pwllt Trepp.
The Architect shall not be liable for any loss or damage whatsoever arising from or in respect of any errors
or omissions in the drawings or any other documents prepared by the Architect or any other person.
The Architect shall not be responsible for checking accuracy and completeness of data received.
Any use of the drawings shall be at the user's risk and the user shall be responsible for checking accuracy and completeness of data received.
The CAD files and their contents are solely representations of the Project information and cannot be used
again without the reproduction shown on the PDF version of the drawings is provided by the Architect.

Lead Architects	PTW Architects Level 13, 9 Castlereagh St Sydney NSW Australia 2000	T 612 9232 5877 F 612 9221 4139 www.ptw.com.au
Collaborating Architects		
Consultant		

Principal	Lend Lease
Developer	Lend Lease
Project Management & Construction	Lend Lease
Design	Lend Lease
30 The Bond 30 Hobson Road Merry Hill NSW 2000	www.lendlease.com

Project	BARANGAROO SOUTH	File	Level 2 Floor Plan
Drawn By	RPW	Date	21/03/2013
Project	FOR INFO	Approved By	RP
Project No.	212.022 BR9	Site No.	AD3020000-08
Revision			