
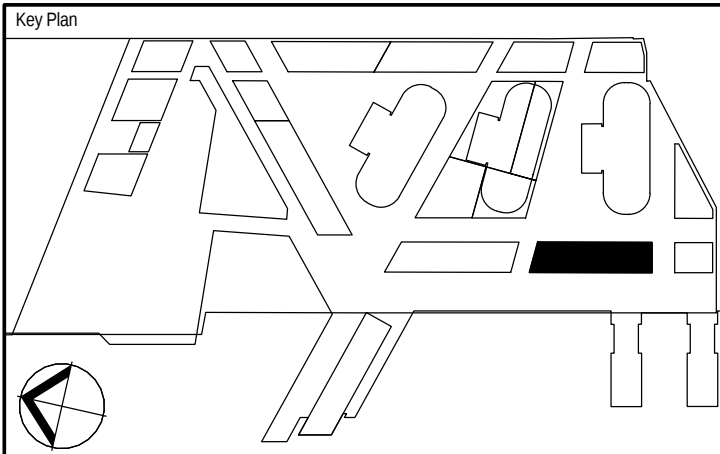


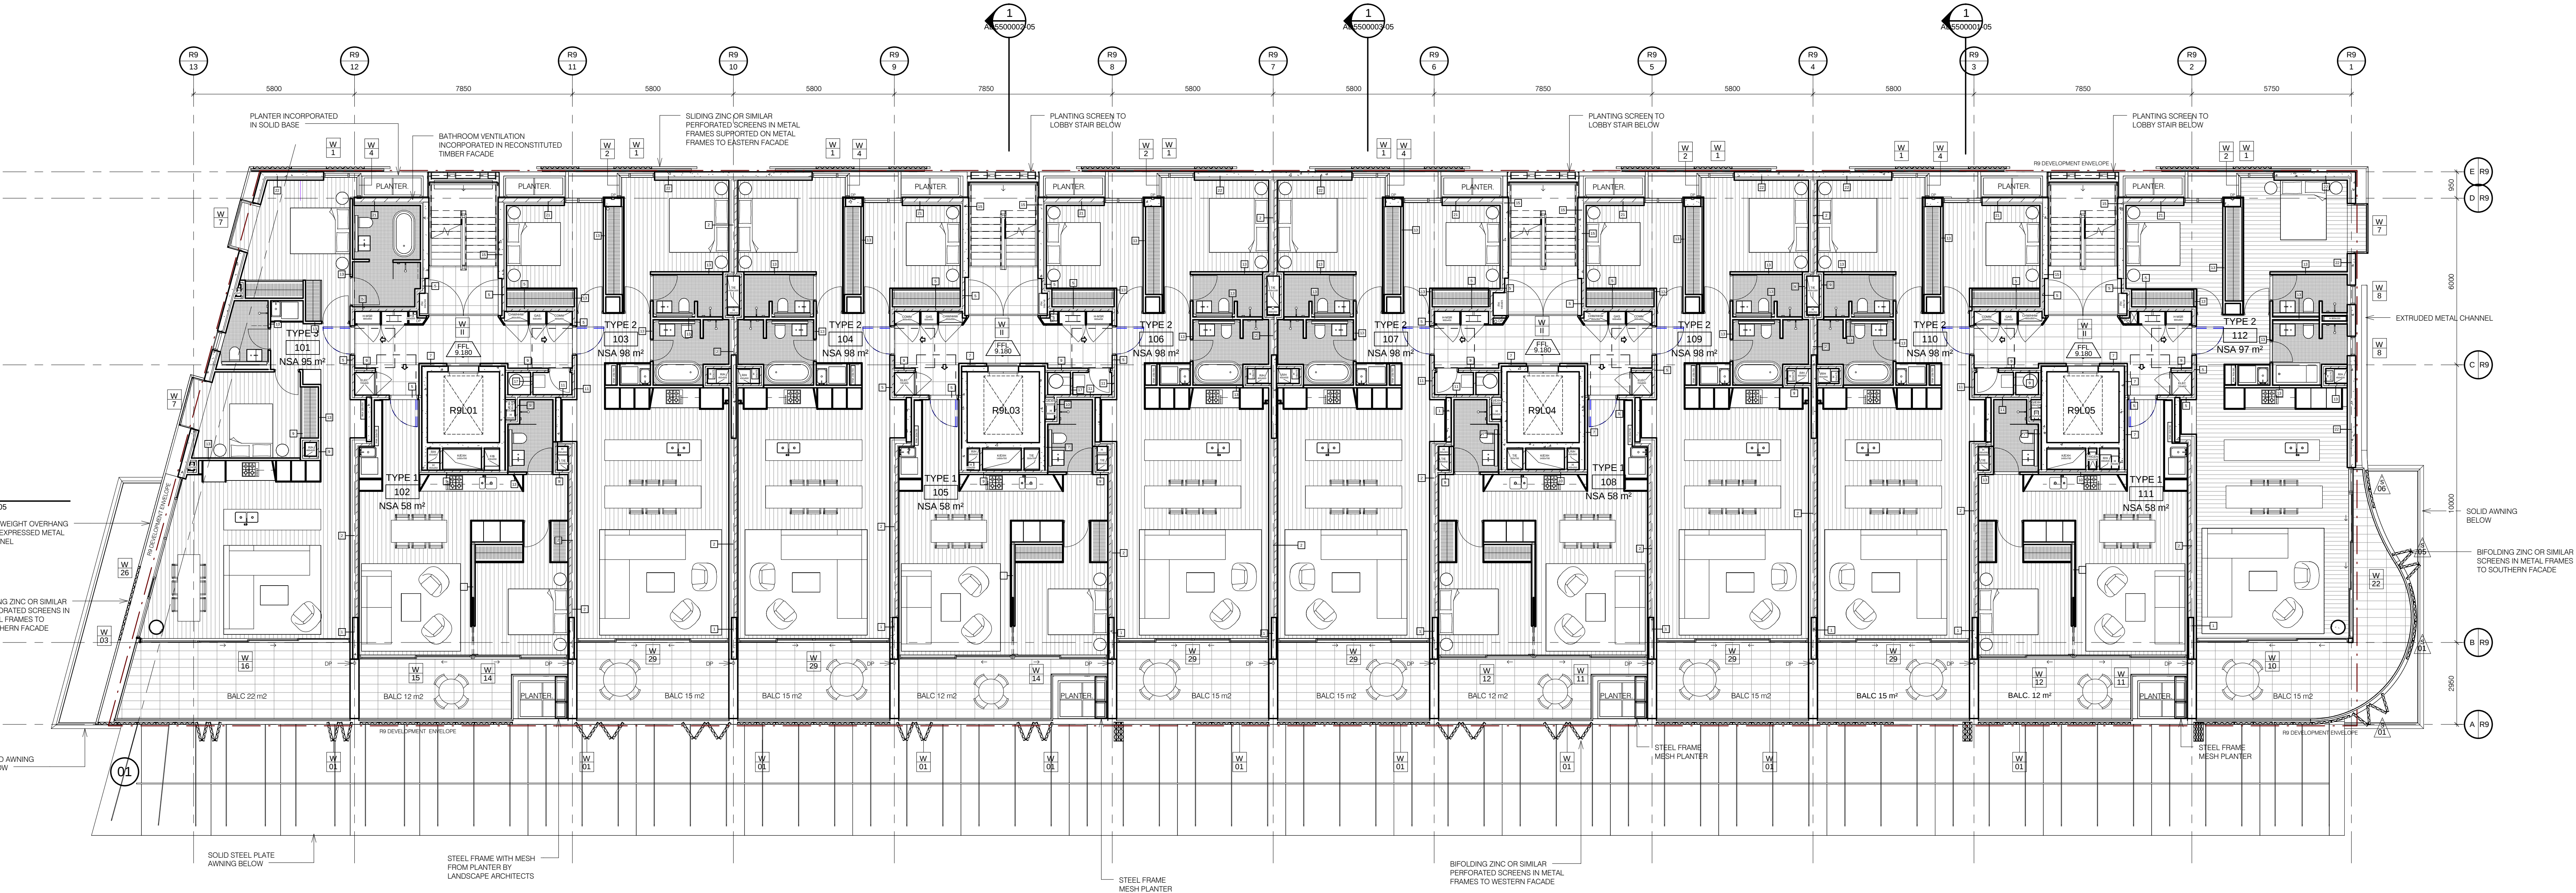

Rev.	Item	Revision Description	Date	Rev.	Item	Revision Description	Date
08		FOR INFORMATION	21/03/2013				
07		FOR INFORMATION	01/03/2013				
06		FOR INFORMATION	15/02/2013				
05		FOR INFORMATION	15/01/2013				
04		FOR INFORMATION	28/10/2012				
03		FOR INFORMATION	10/12/2012				
02		FOR INFORMATION	30/11/2012				
01		FOR INFORMATION	29/11/2012				
00			23/11/2012				

Do not scale from drawings.
Verify all dimensions on site before commencing work.
Copying or the reproduction of this drawing is strictly prohibited without the consent of Pwllte Thomas and Partners.
The Architect shall not be liable for any loss or damage whatsoever arising from or in respect of any errors or omissions in this drawing.
The Architect shall not be responsible for the accuracy or completeness of the information provided by the Client or other Consultants.
The Architect shall not be responsible for the accuracy or completeness of the information provided by the Client or other Consultants.
Any use of the drawings, data or information in this drawing is at the user's risk.
The CAD files and their contents are solely representations of the Project information and cannot be used again without the representation shown on the PDF version of the drawings is provided by the Architect.

Lead Architects	PTW Architects Level 13, 9 Castlereagh St Sydney NSW Australia 2000	T 612 9232 5877 F 612 9221 4139 www.ptw.com.au
Collaborating Architects		
Consultant		

Principal	Lend Lease
Developer	Lend Lease
Project Management & Construction	Lend Lease
Design	Lend Lease
30 The Bond 30 Hobson Road Merry Hill NSW 2000	www.lendlease.com

Project	BARANGAROO SOUTH
Level 1 Floor Plan	
Drawn By	RPW/G
Date	21/03/13
Project	FOR INFO
Approved By	RP
Date	21/03/13
Project No.	212.022 BR9
Site No.	AD3010000-08
Drawing No.	
Revision	

Title				
Level 1 Floor Plan				
Drawn By RP/KG	Date 21/03/13	Purpose FOR INFO	Approved By RP	Date 21/03/13
 1 : 100 8m				
Project No. 212.022	Site No. BR9	Drawing No. AD3010000-08	Revision	