
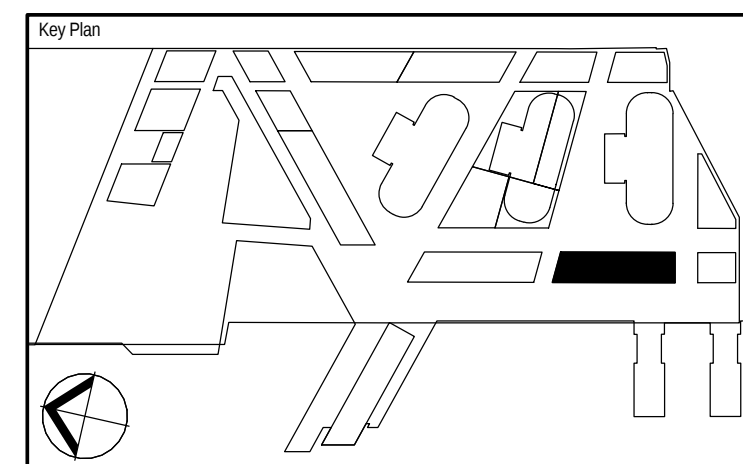


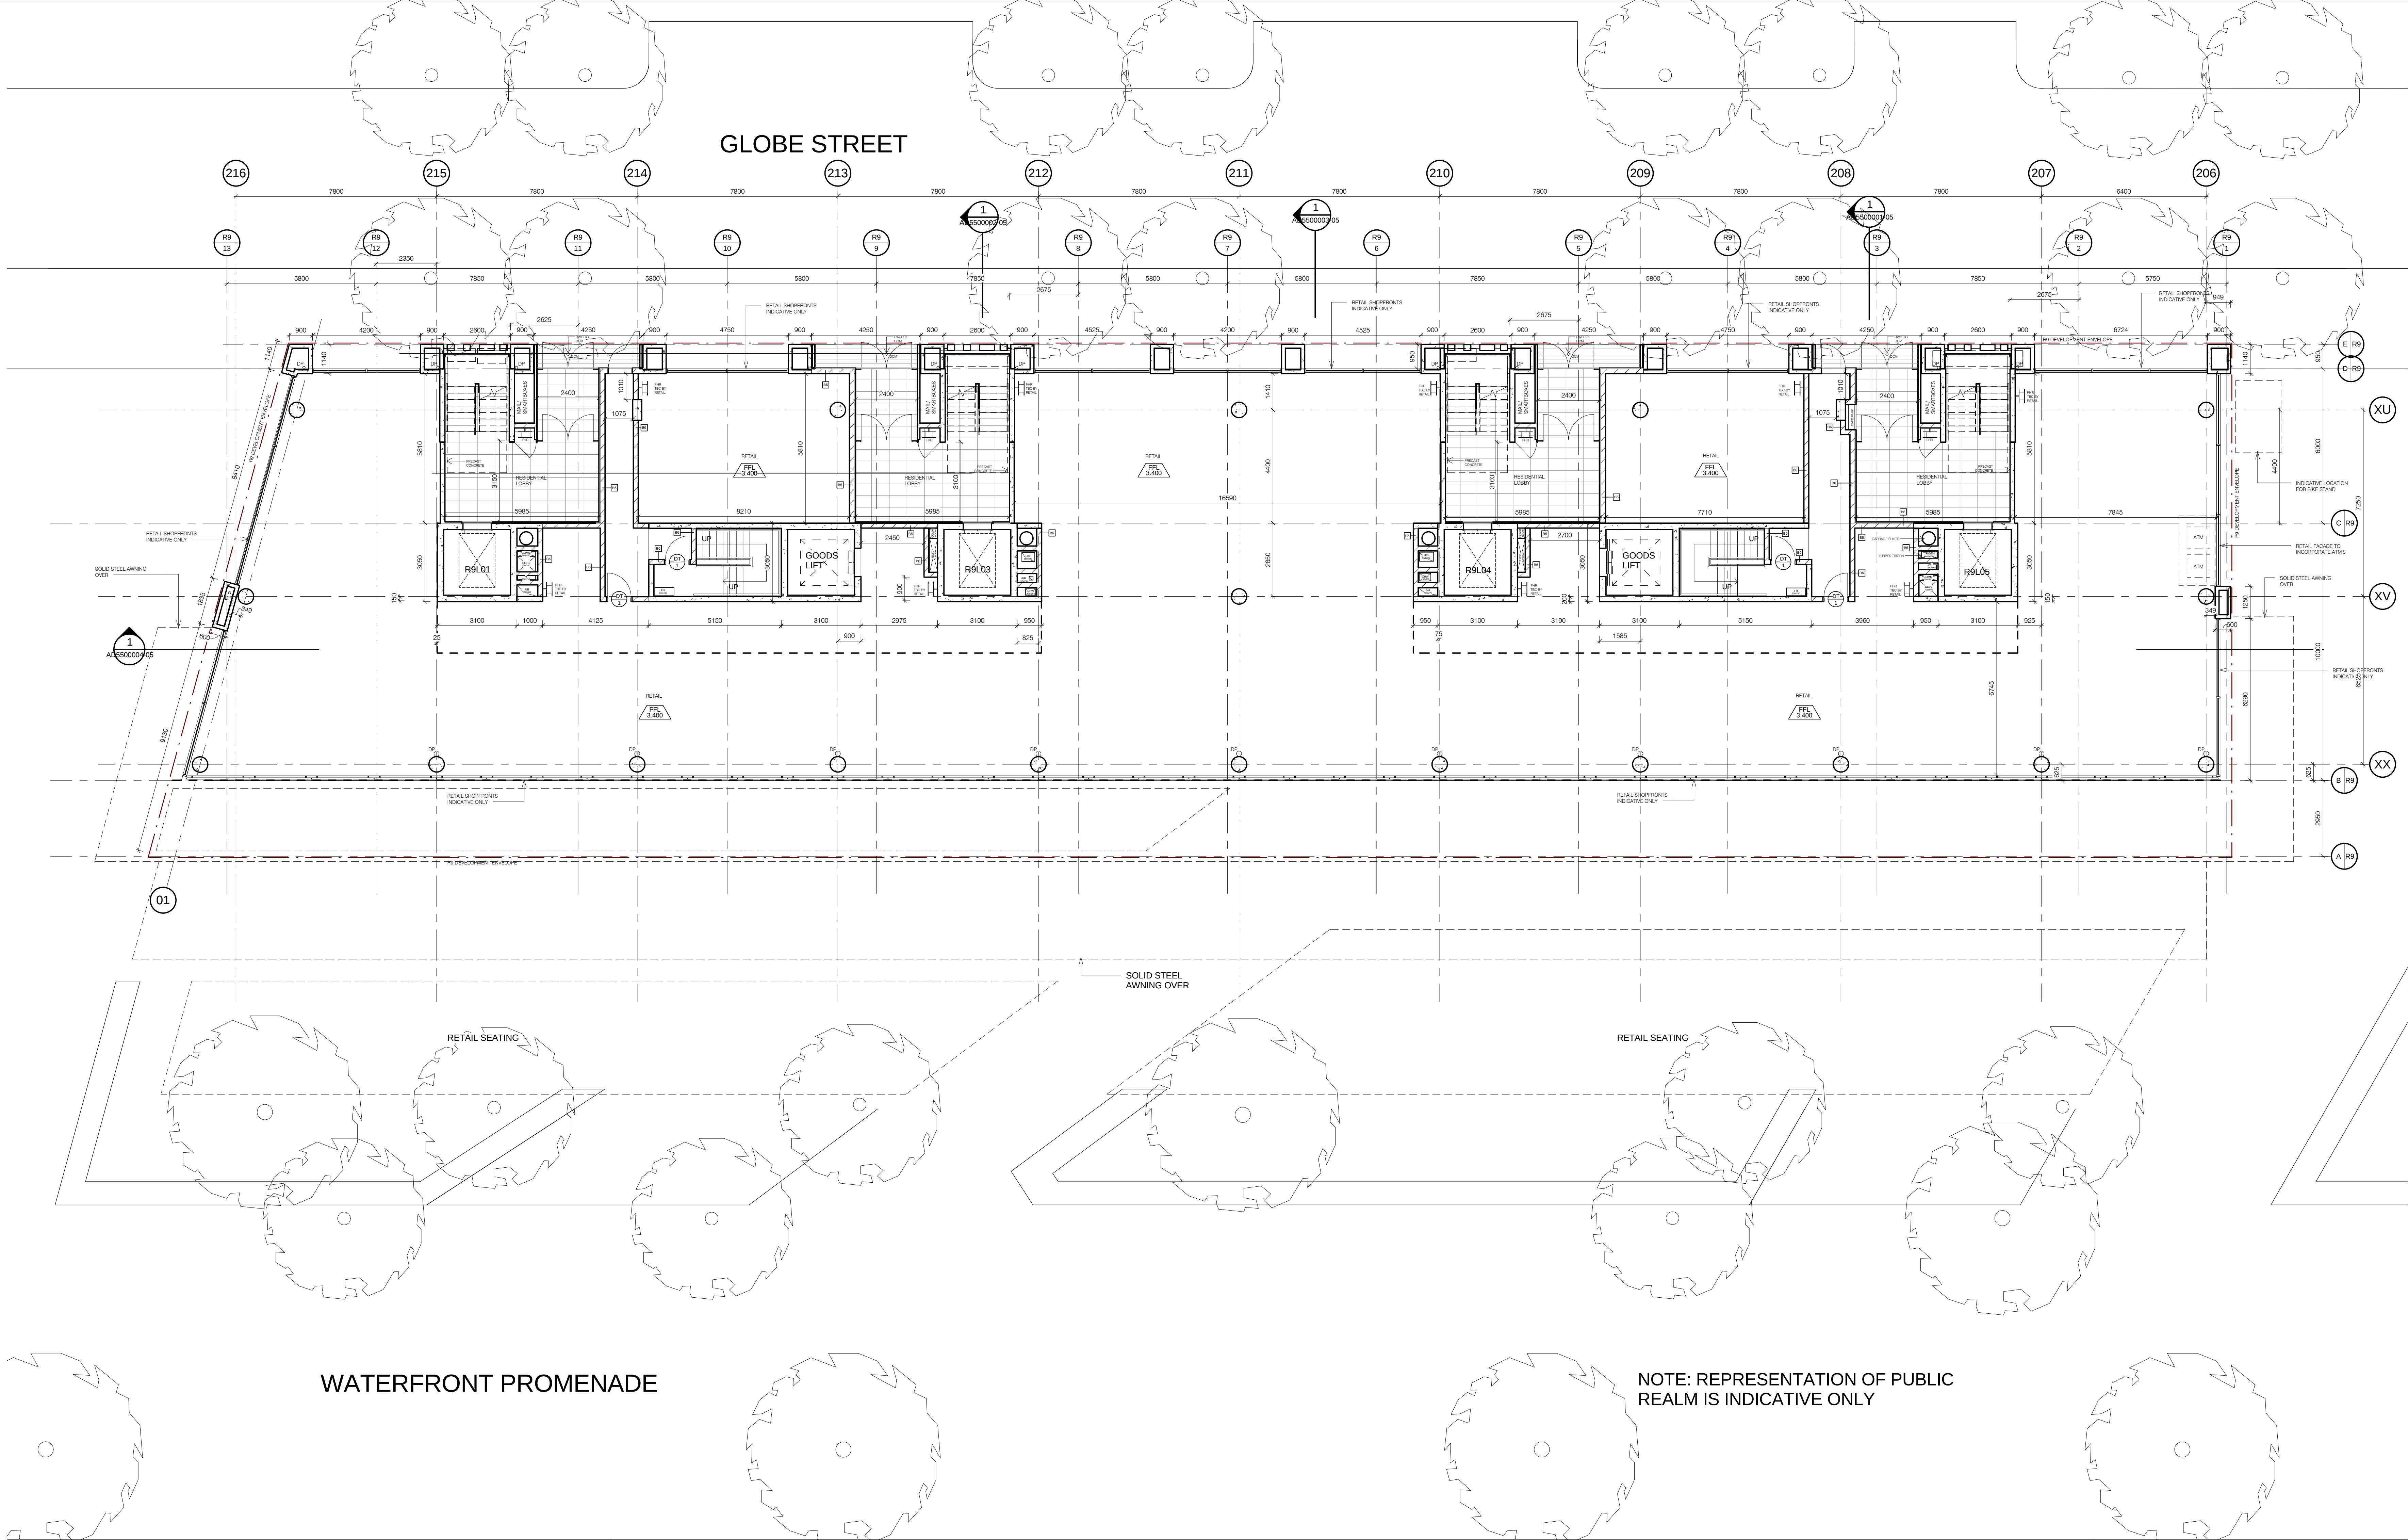

Rev.	Item	Revision Description	Date	Rev.	Item	Revision Description	Date
12		FOR INFORMATION	21/03/2013				
11		FOR INFORMATION	01/03/2013				
10		FOR INFORMATION	13/02/2013				
09		FOR INFORMATION	15/01/2013				
08		FOR INFORMATION	28/12/2012				
07		FOR INFORMATION	13/12/2012				
06		FOR INFORMATION	10/12/2012				
05		FOR INFORMATION	10/12/2012				
04		FOR INFORMATION	06/12/2012				
03		FOR INFORMATION	06/12/2012				
02		FOR INFORMATION	30/11/2012				
01		FOR INFORMATION	29/11/2012				
00		FOR INFORMATION	23/11/2012				

12	21/03/2013	FOR INFORMATION
11	01/03/2013	FOR INFORMATION
10	13/02/2013	FOR INFORMATION
09	15/01/2013	FOR INFORMATION
08	28/12/2012	FOR INFORMATION
07	13/12/2012	FOR INFORMATION
06	10/12/2012	FOR INFORMATION
05	10/12/2012	FOR INFORMATION
04	06/12/2012	FOR INFORMATION
03	06/12/2012	FOR INFORMATION
02	30/11/2012	FOR INFORMATION
01	29/11/2012	FOR INFORMATION
00	23/11/2012	FOR INFORMATION

Do not scale from drawings.
Verify all dimensions on site before commencing work.
Copying or the reproduction of this drawing is strictly prohibited without the consent of PTW Architects and Lend Lease.
The Architect shall not be liable for any loss or damage whatsoever arising from or in respect of any errors or omissions in this drawing.
The Architect shall not be responsible for the construction or the completion of the works shown in this drawing.
The Client and the Architect shall be responsible for checking accuracy and completeness of data received.
Any use of this drawing shall be subject to the terms and conditions of the contract.
The CAD files and their contents are solely representations of the Project information and cannot be used again without the representation shown on the PDF version of the drawings is provided by the Architect.

Lead Architects
PTW Architects
Level 13, 9 Castlereagh St
Sydney NSW Australia 2000
T 612 9232 5877
F 612 9221 4139
www.ptw.com.au

Principal
Lend Lease
Developer
Project Management & Construction
Design
Lend Lease
30 The Box 30 Hobson Road
Merry Hill NSW 2000
www.lendlease.com

Project
BARANGAROO SOUTH
Ground Floor Plan
Drawn By: RP/BH Date: 21/03/13
Checked By: RP Date: 21/03/13
Approved By: RP Date: 21/03/13
Scale: 1:300
Project No.: 212.022 BR9
Site No.: AD3000000-12
Drawing No.:
Revision: