


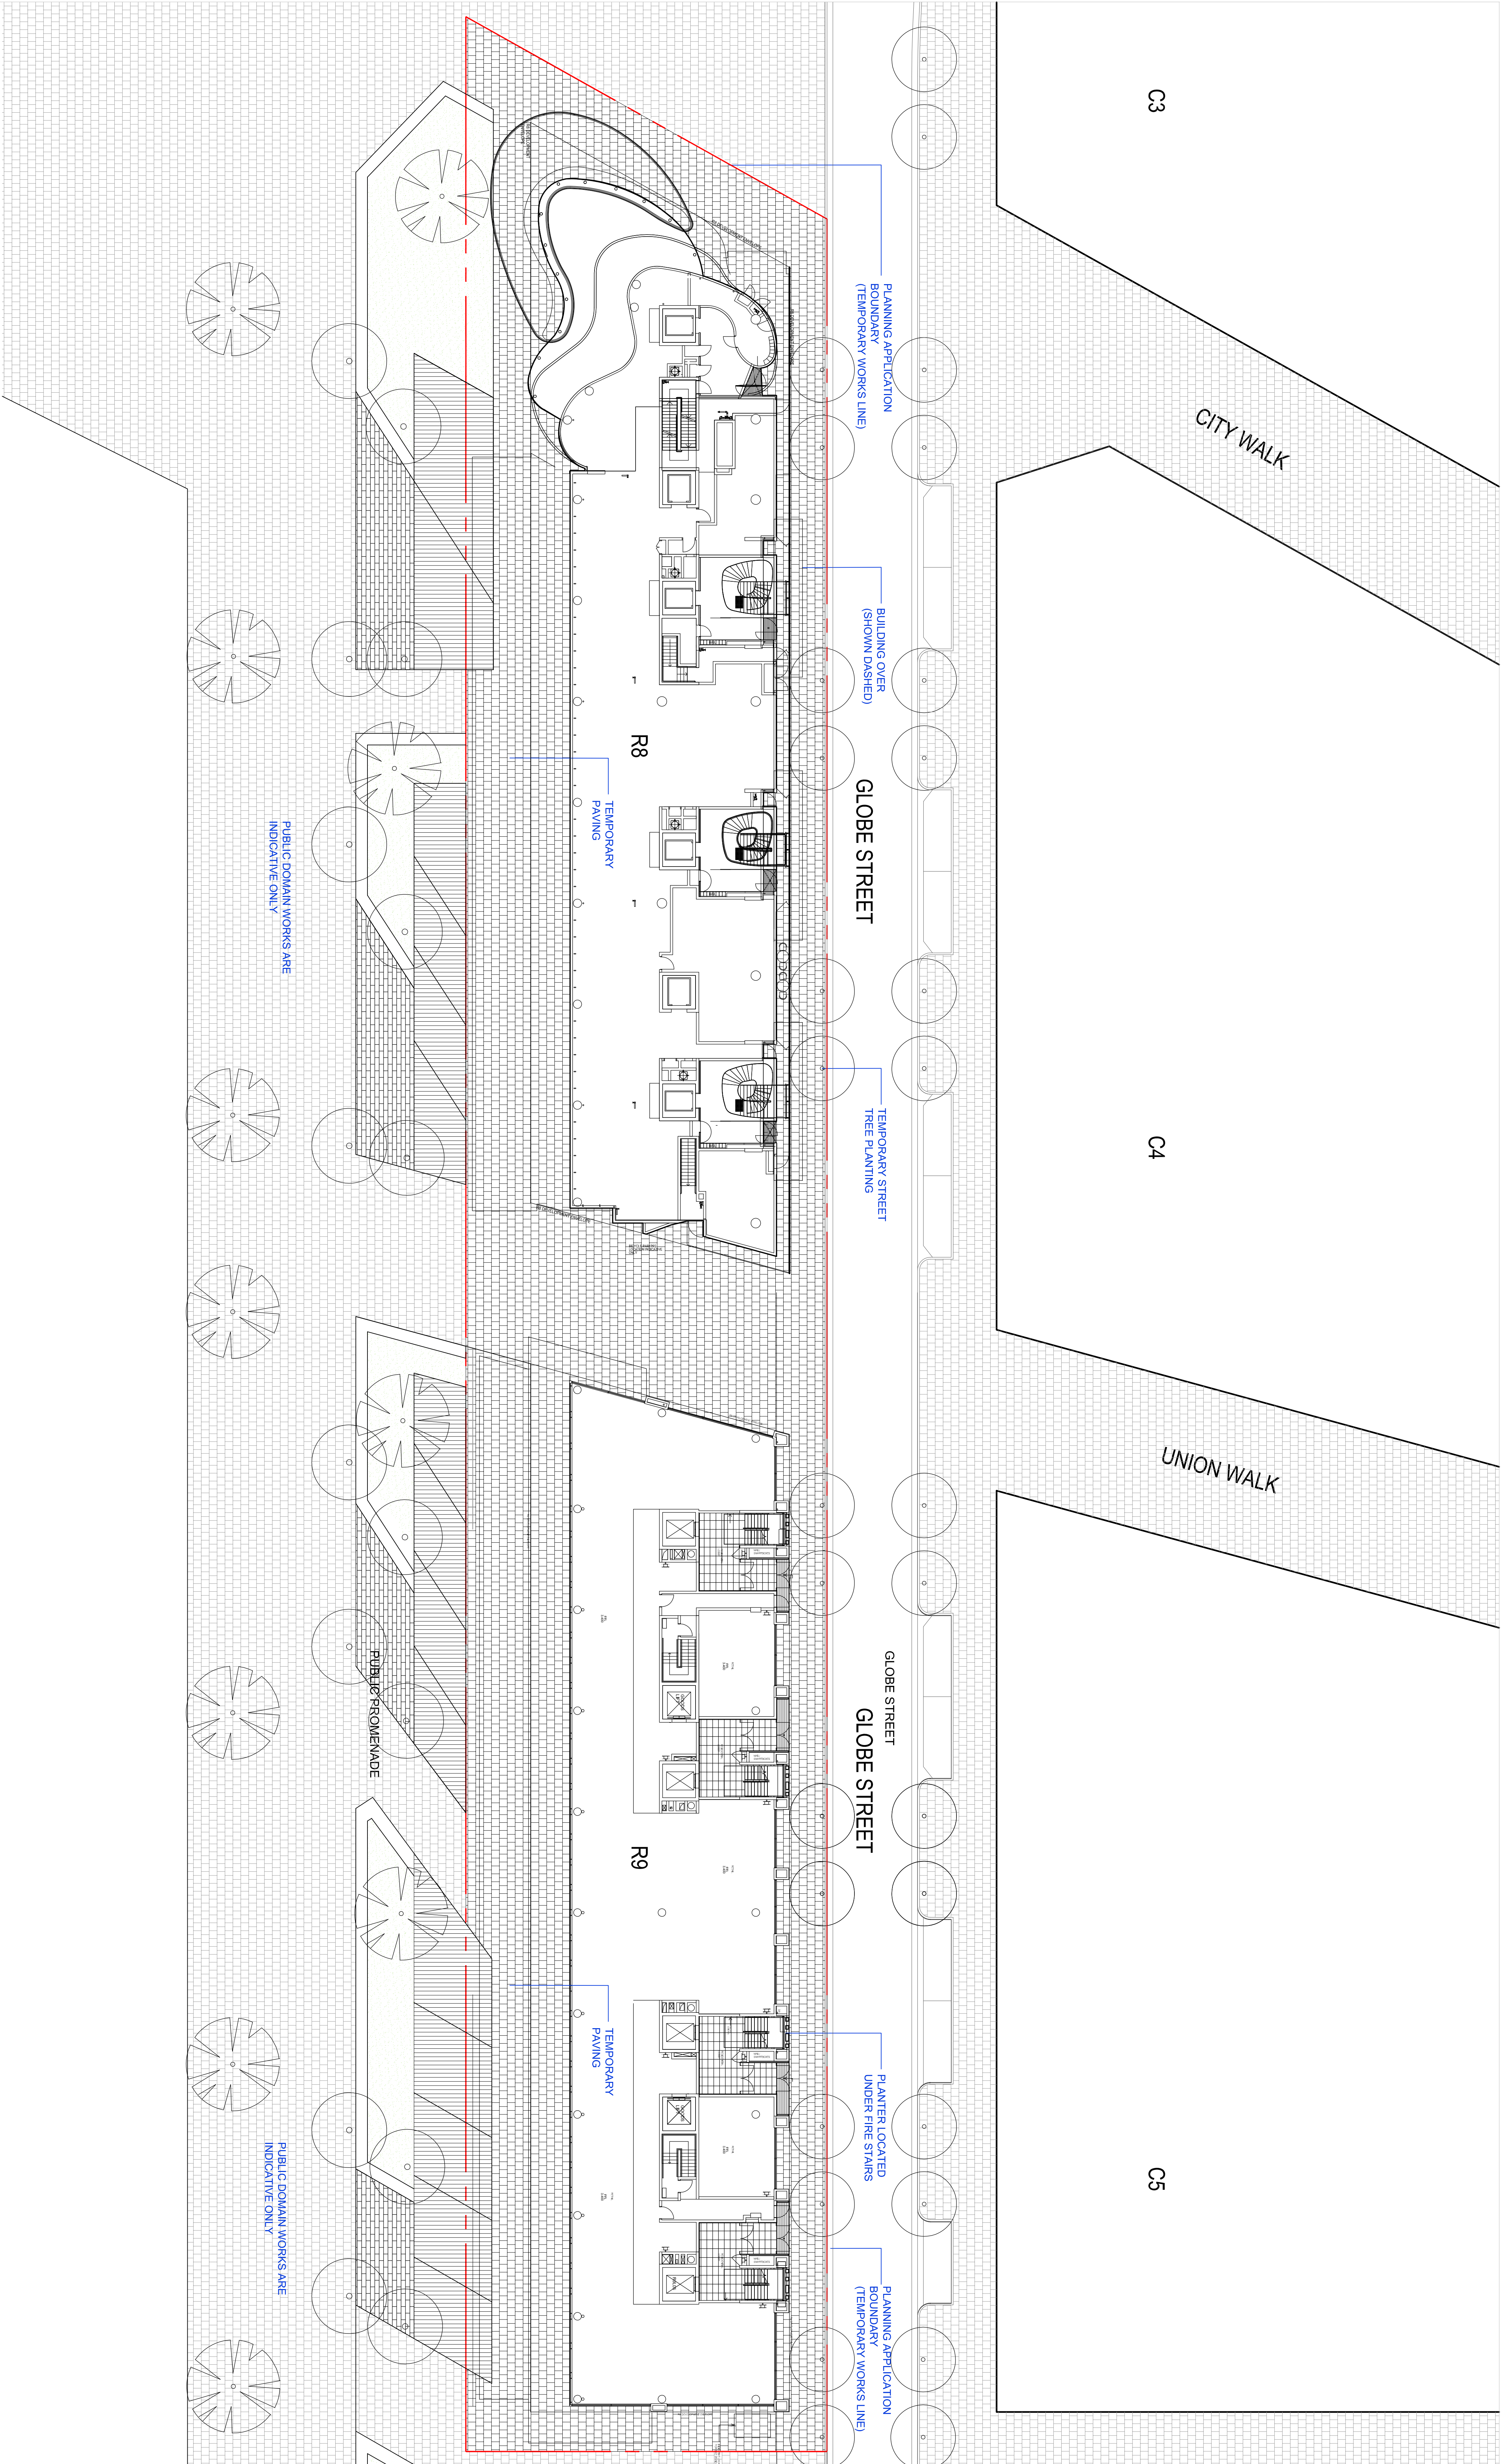

COMPANY

ASPECT | OCULUS

Level 6, Studio 61
61 Market Road
Singapore 05002310
T: 02 9899 7182
F: 02 9899 7182

LEGEND

NOTES:
- PUBLIC DOMAIN WORKS ARE INDICATIVE ONLY AND TO BE
SUBMITTED AS PART OF A SEPARATE FUTURE PLANNING APPLICATION

DRAWING

REV

AMENDMENTS

28/09/12	A	ISSUE FOR REVIEW
04/10/12	B	ISSUE FOR PLANNING APPLICATION
08/10/12	C	ISSUE FOR PLANNING APPLICATION
02/11/12	D	REVISED UCS
05/11/12	E	REVISED PUBLIC DOMAIN
06/11/12	F	REVISED PUBLIC DOMAIN
25/03/13	G	REVISED PUBLIC DOMAIN
27/03/13	H	ISSUE FOR PLANNING APPLICATION
27/03/13	I	ISSUE FOR PLANNING APPLICATION

PROJECT

Barangaroo South - Stage 1

STATUS

ISSUE FOR PA

DRAWING

R8 + R9 Planning Application
GROUND FLOOR PLAN

DRAWING NO.

BR8_9-LPA-100

J

DRAWING

STCM

SB

SC/RU

DRAWING DATE

28.09.2012

REVISION DATE

27/03/2013

SCALE

1:200@61

REVISION

