



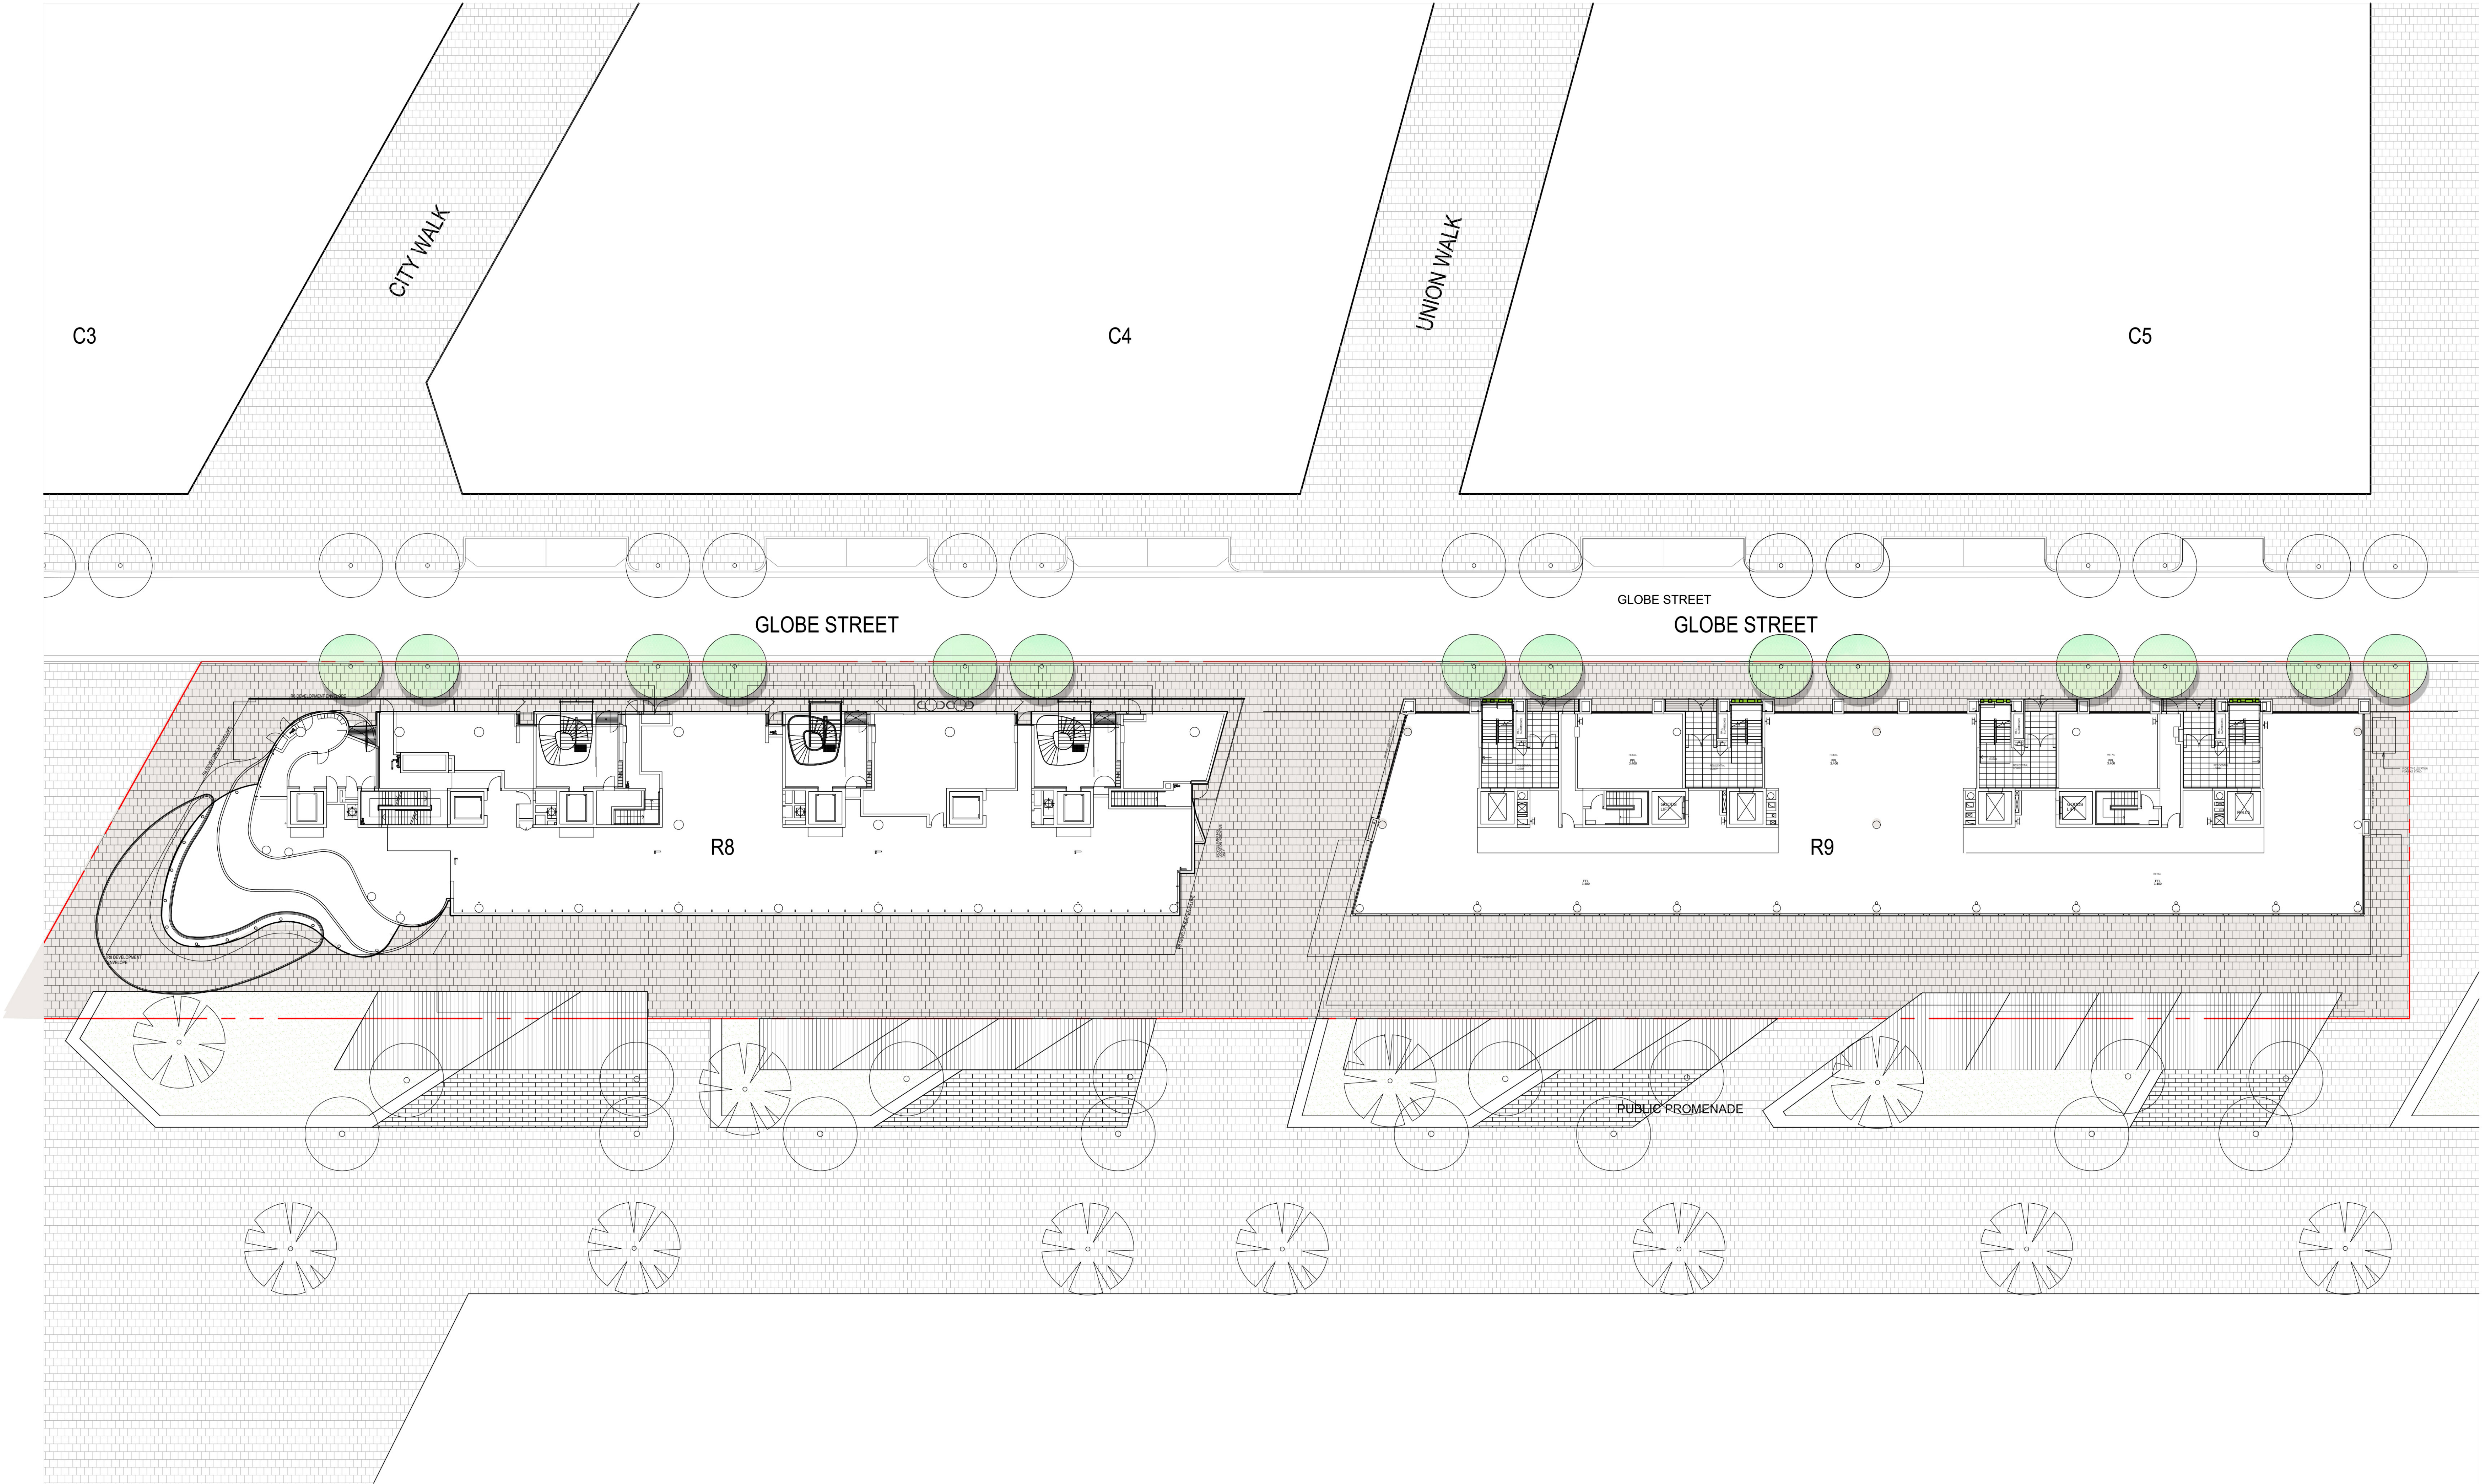

COMPANY
ASPECT | OCULUS

Level 6, Studio 61
61 Marlborough St
Surry Hills NSW 2010
T 02 9699 7162
F 02 9699 7192

LEGEND
NOTES:
- PUBLIC DOMAIN WORKS ARE INDICATIVE ONLY AND TO BE
SUBMITTED AS PART OF A SEPARATE FUTURE PLANNING APPLICATION

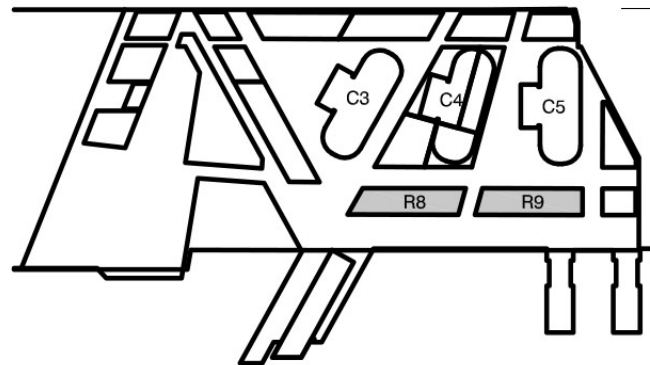

DRAWING	REV	AMENDMENTS
28/09/12	A	ISSUE FOR REVIEW
03/10/12	B	ISSUE FOR PLANNING APPLICATION
04/10/12	C	ISSUE FOR PLANNING APPLICATION
08/10/12	D	REVISED UCS
10/10/12	E	ISSUED FOR REVISED PLANNING APPLICATION
16/10/12	F	ISSUED FOR REVISED PLANNING APPLICATION
25/03/13	G	ISSUED FOR REVISED PLANNING APPLICATION
27/03/13	H	ISSUED FOR REVISED PLANNING APPLICATION

PROJECT
Barangaroo South - Stage 1

STATUS
ISSUE FOR PA

DRAWING
R8 + R9 Planning Application
GROUND FLOOR PLAN

DRAWN ST/CM	CHECKED SB	AUTHORISED SC/RJ
----------------	---------------	---------------------

DRAWING DATE 28.09.2012	REVISION DATE 27/03/2013	SCALE 1:200@B1
----------------------------	-----------------------------	-------------------

DRAWING NO. BR8_9-LSKPA-100	REVISION H
--------------------------------	---------------

