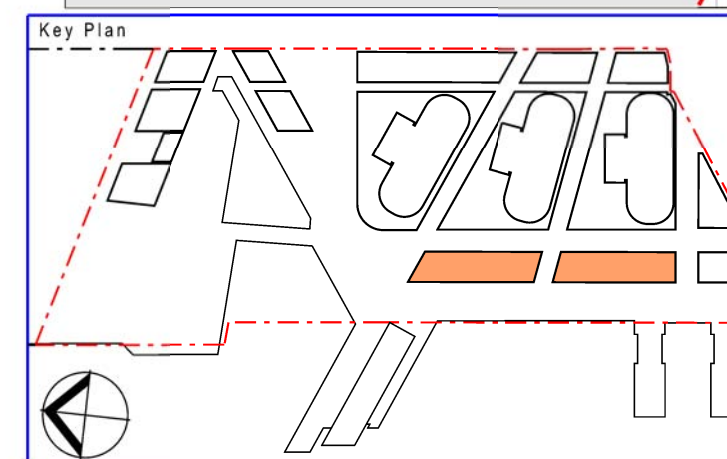
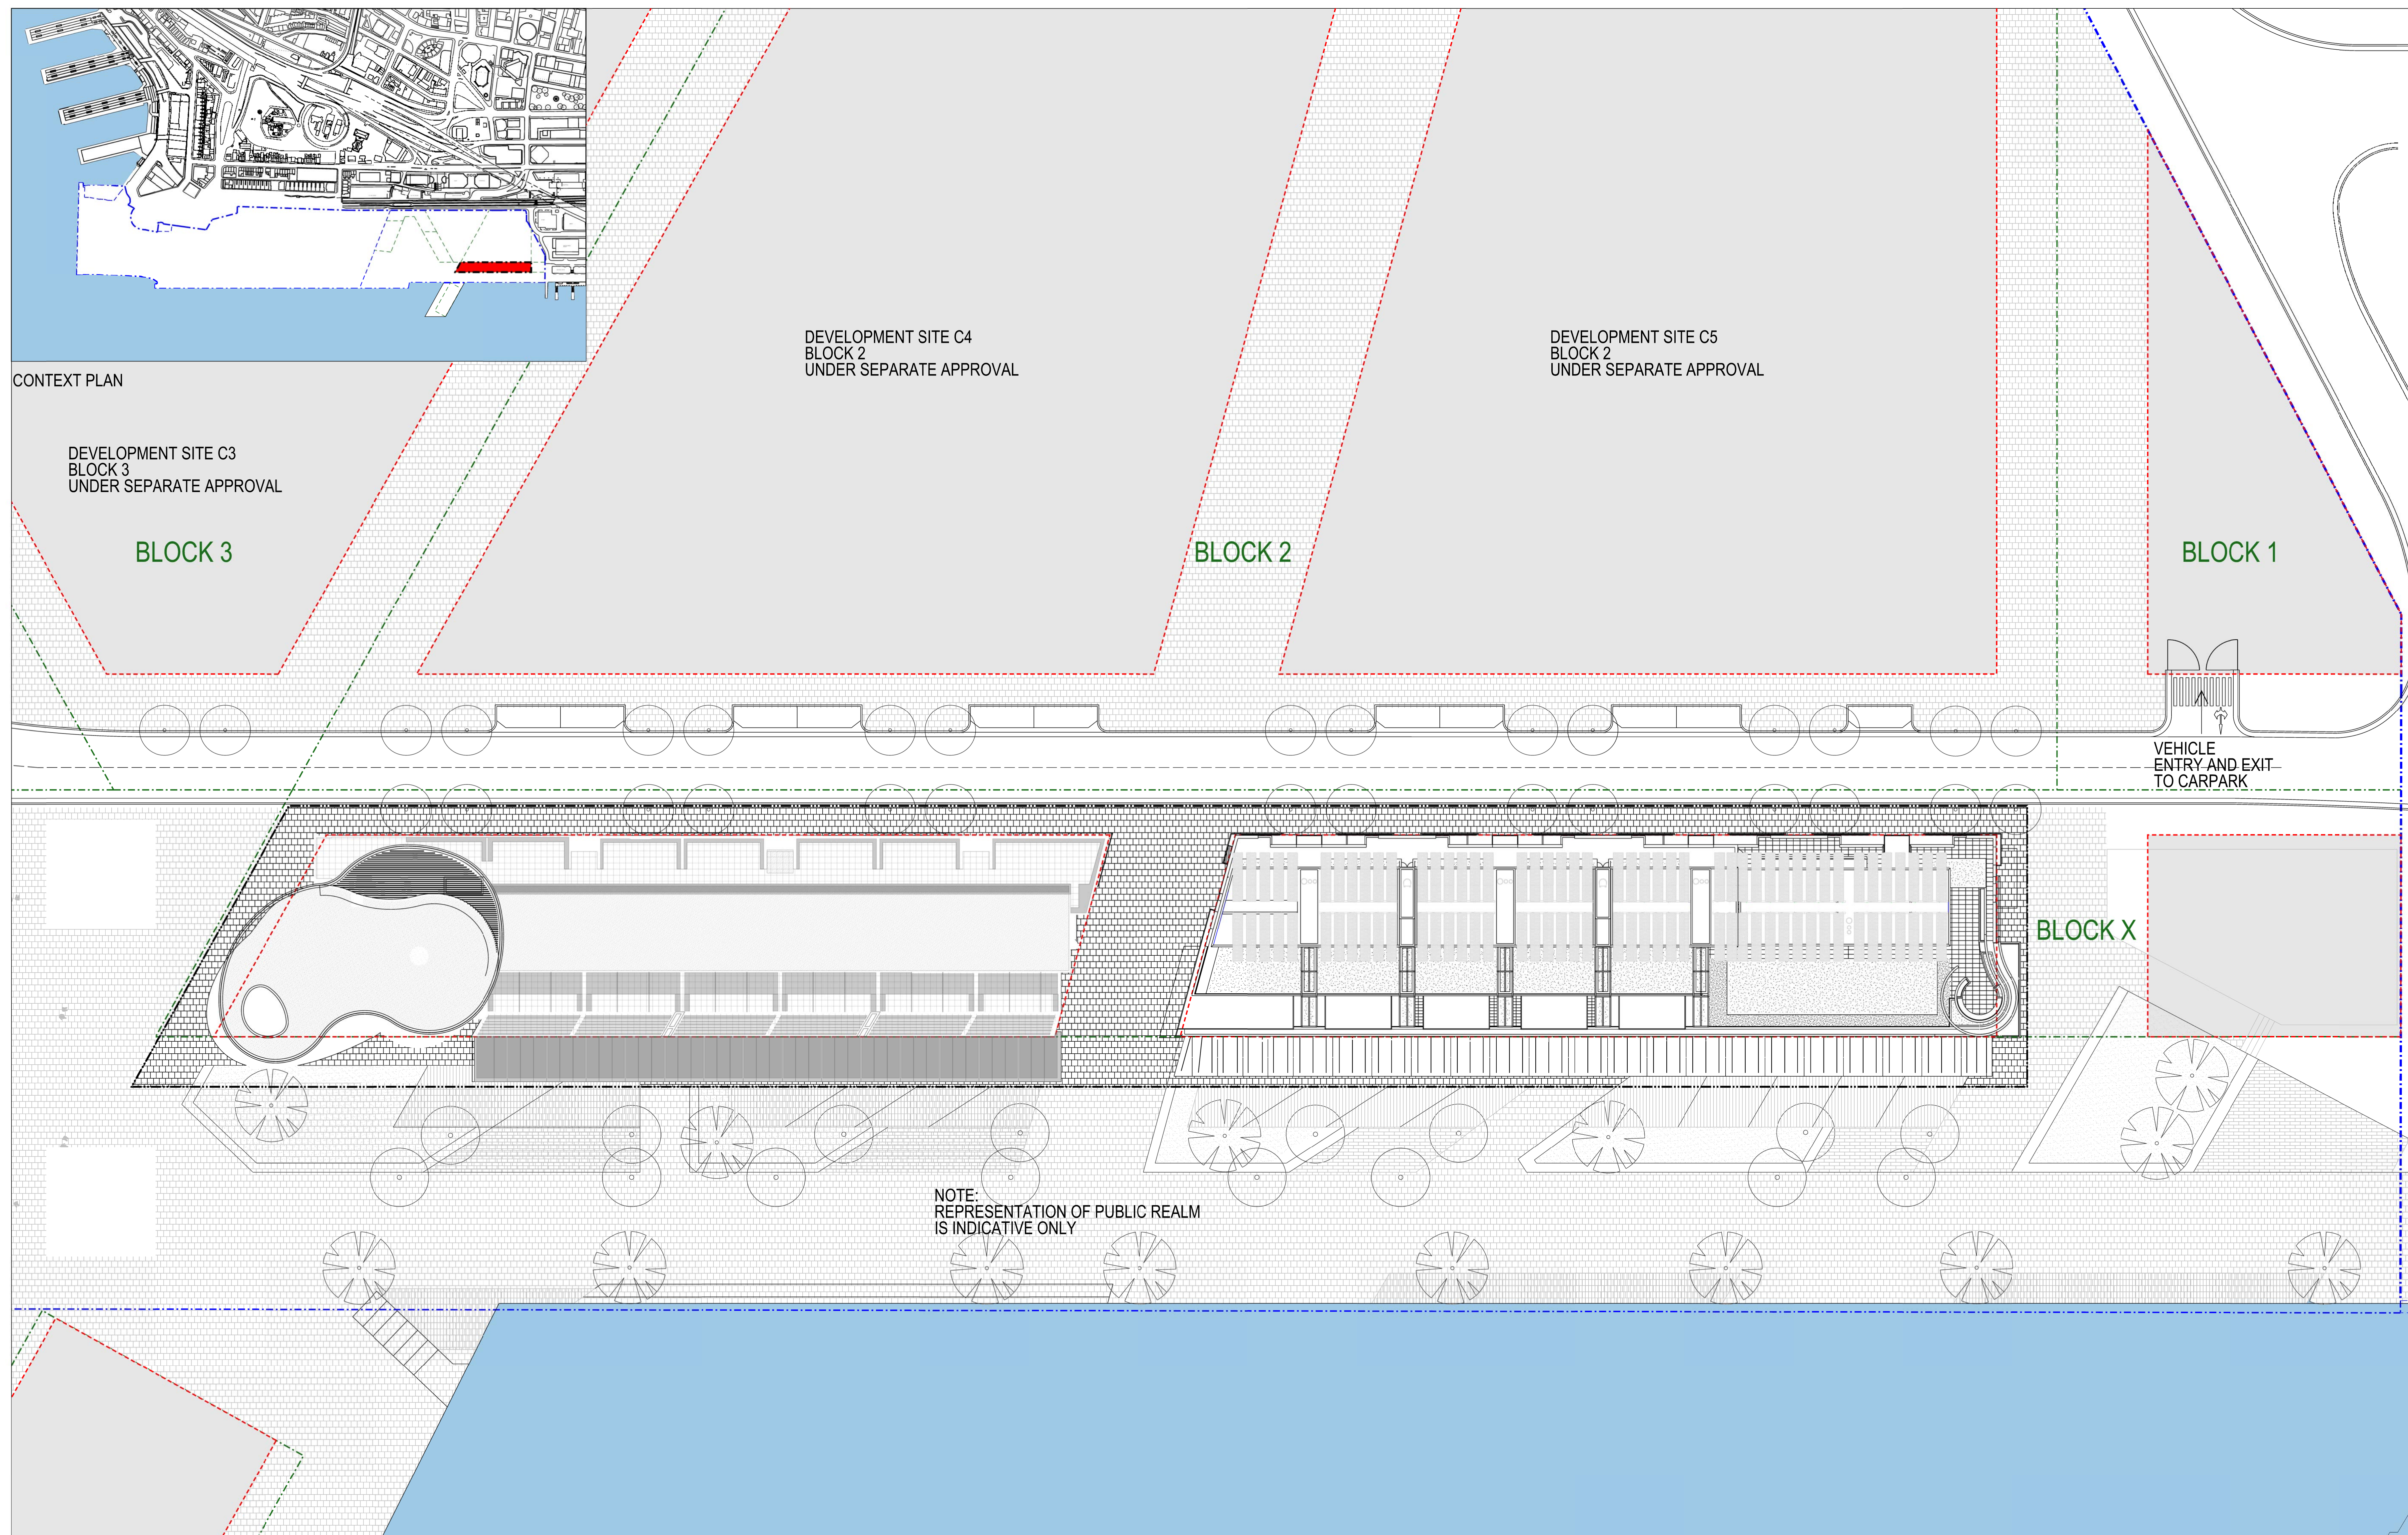


[illegible]

LEGEND	
— · — · — ·	R8/R9 PLANNING APPLICATION BOUNDARY
- · - · - ·	BARANGAROO SITE BOUNDARY
- · - · - ·	SEPP BLOCKS
- · - · - ·	DEVELOPMENT SITE BOUNDARY

NOTE

PLANNING APPLICATION SITE AREA = 4836.85 m²

Lead Architects	RSHP Australia Pty Ltd Ivan Harbour Principal Architect RAIA NSW ARB 8484 Sydney NSW 2000
Collaborating Architects	Lend Lease Graham W Jones Principal Architect FRASIA NSW ARB 4005 ABN 97 000 098 162
Consultant	Lend Lease ABN 97 000 098 162

Principal	 Lend Lease	
Developer		Lend Lease
Project Management & Construction		Lend Lease
Design		Lend Lease
30 The Bond 30 Hickson Road Millers Point NSW 2000		www.lendlease.com
These designs, plans and specifications and the copyright therein are the property of Lend Lease and must not be used, reproduced or copied wholly or in part without the written permission of Lend Lease.		

Project	BARANGAROO SOUTH	
	R8 - R9	

Title			
SITE PLAN DEVELOPMENT SITES R8 R9			
Drawn By	Date	Purpose	Approved By
PV	22.09.11	REVIEW	
			
SCALE 1:250 @ B1			
Project No.	Site No.	Drawing No.	Revision
160539	BR/8/9	ASK PA0001	06