



APPENDIX K- 1 Avon Road, Pymble: Existing Elevations 1 (OCP Architects,
April 2013)

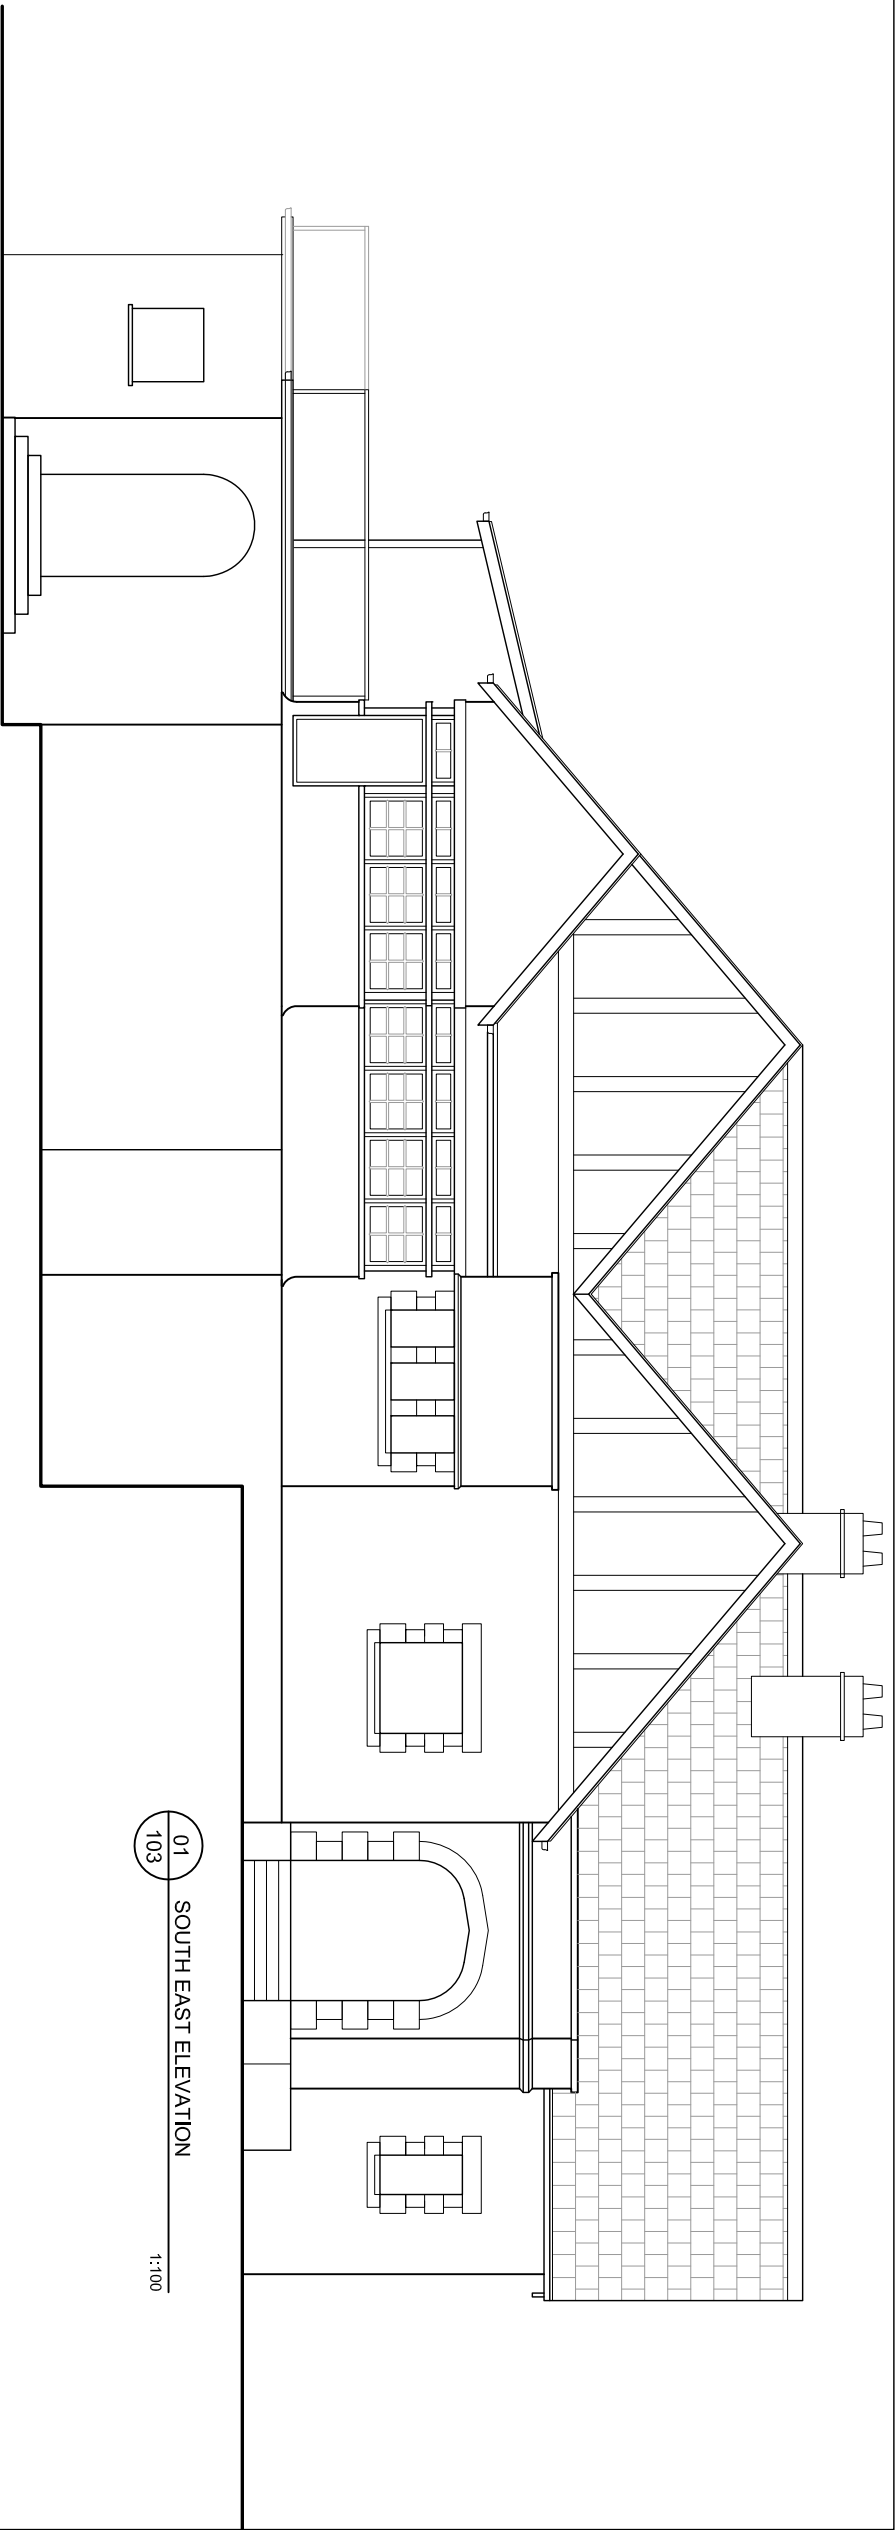

01 SOUTH EAST ELEVATION
103 1:100

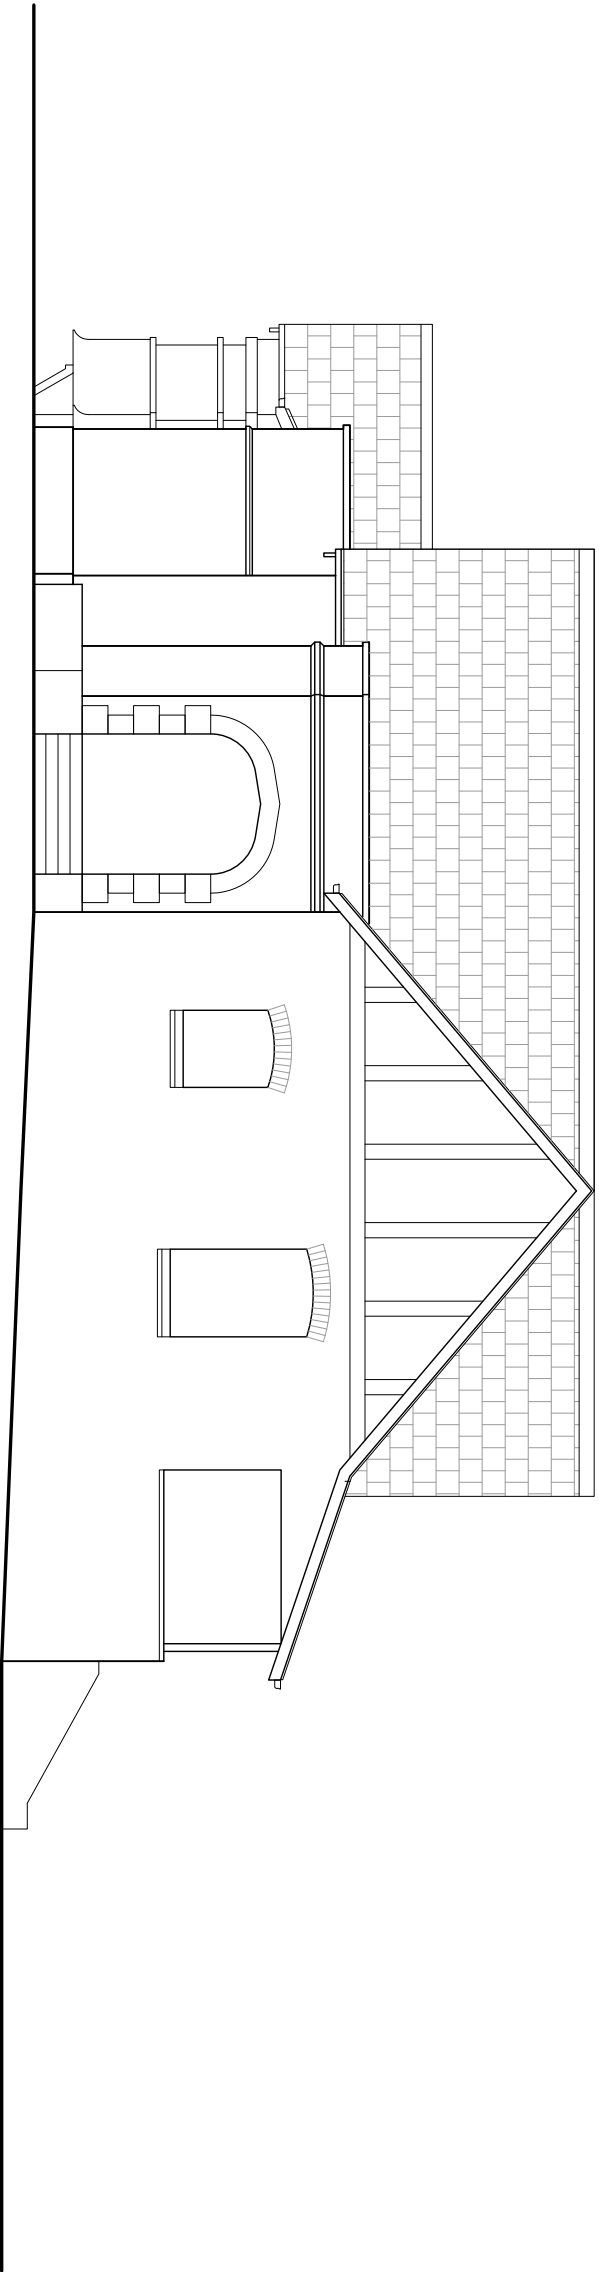

02 SOUTH WEST ELEVATION
103 1:100

CLIENTS

NORTH

PROJECT

O C P A R C H I T E C T S P T Y L T D
2 4 F E R R Y R O A D G L E B E 2 0 3 7
T E L : 6 1 2 9 5 5 2 3 8 0 0 F A X : 6 1 2 9 6 6 0 5 0 2 1
W W . O C P . N E T . A U

NSW 2073

SCALE : 1:100
DRAWN : BN
DATE : 17/04/13

1 AVON RD
1 AVON RD, PYMBLE
ENMORE, NSW, 2042
ELEVATIONS SHEET 1

ISSUE DATE COMMENTS
A 18/04/13

12015

3 103 4 A

