


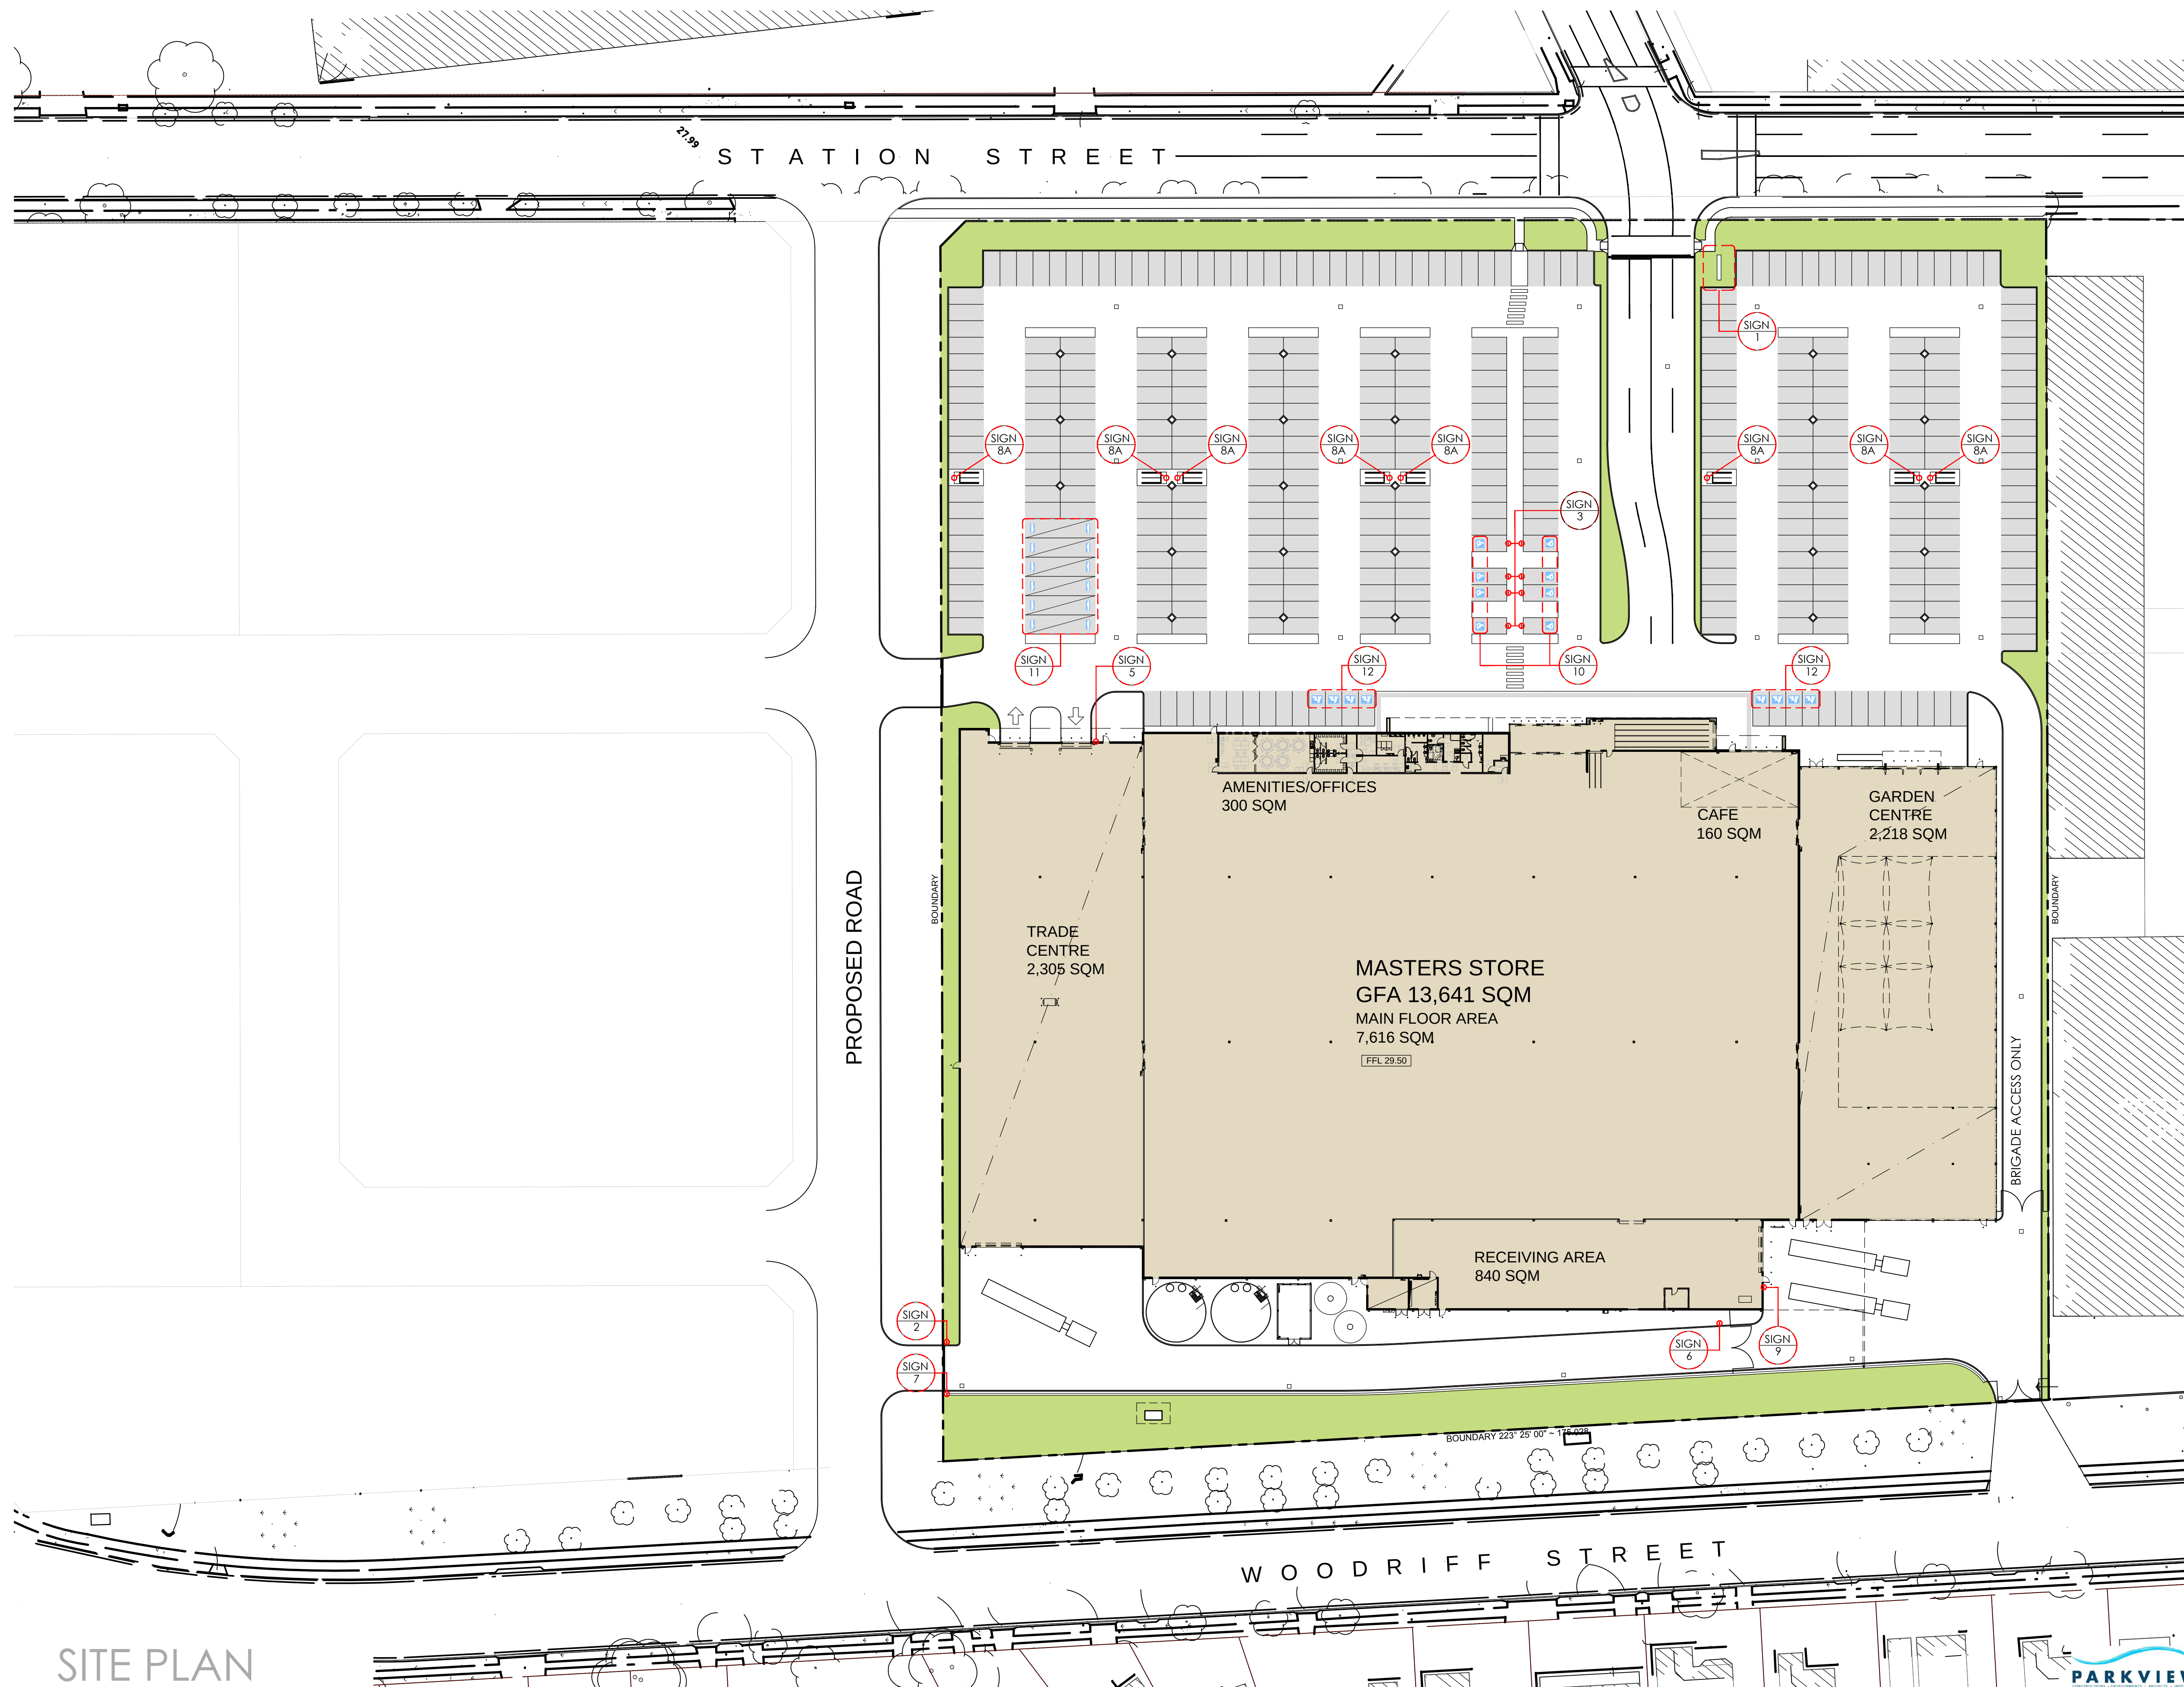


SITE PLAN

Project: Nepean Green
164 Station Street, Penrith, NSW.

LEFFLER SIMES PTY LTD
ABN 39 001 043 992
WEB: www.lefflersimes.com.au

MELBOURNE
SYDNEY
BRISBANE

LEVEL 2 - 18 OLIVER LANE VIC 3000 T:+61 3 96546344
7 YOUNG ST NEUTRAL BAY NSW 2089 T:+61 2 99093344
2 - 290 BOUNDARY ST SPRING HILL QLD 4004 T:+61 7 31235544

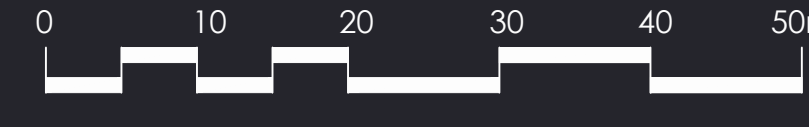

JOB NO: 2732
DATE: JUNE 2013
SCALE: 1:500 @ A1
DRAWN: SJ

SA01/A