



DATE	ISSUE	AMENDMENT	CHK
07.06.13	A	ISSUED FOR DA SUBMISSION	DL

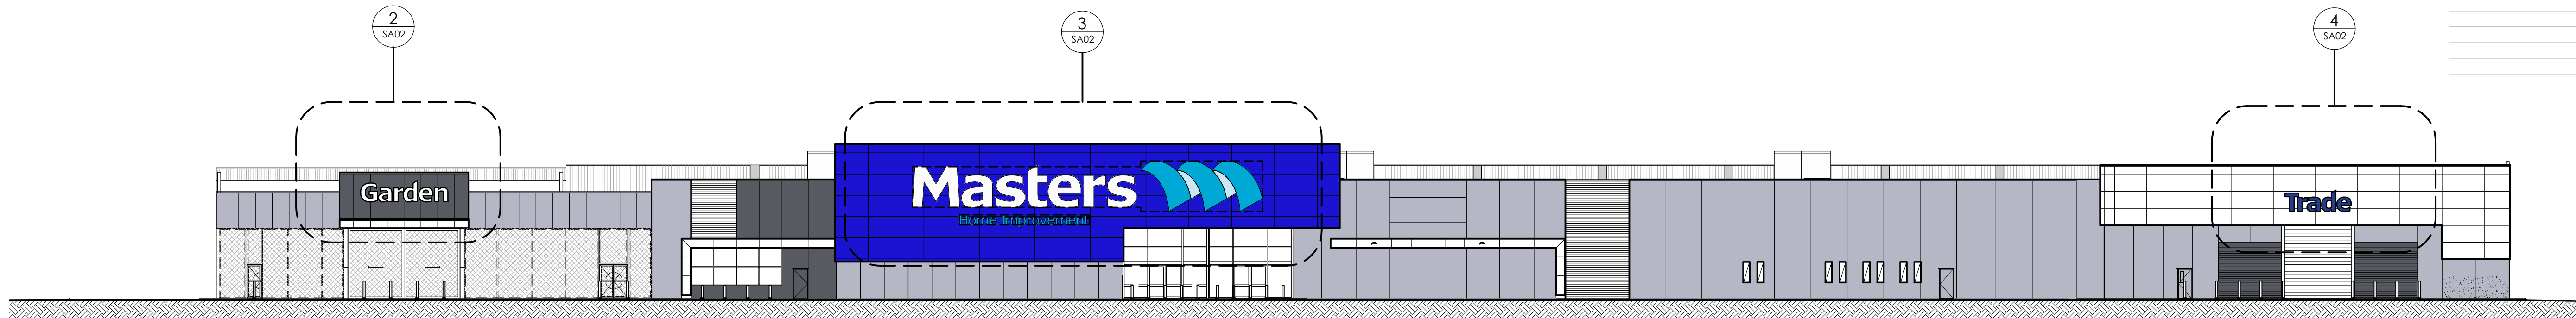


1 WEST ELEVATION

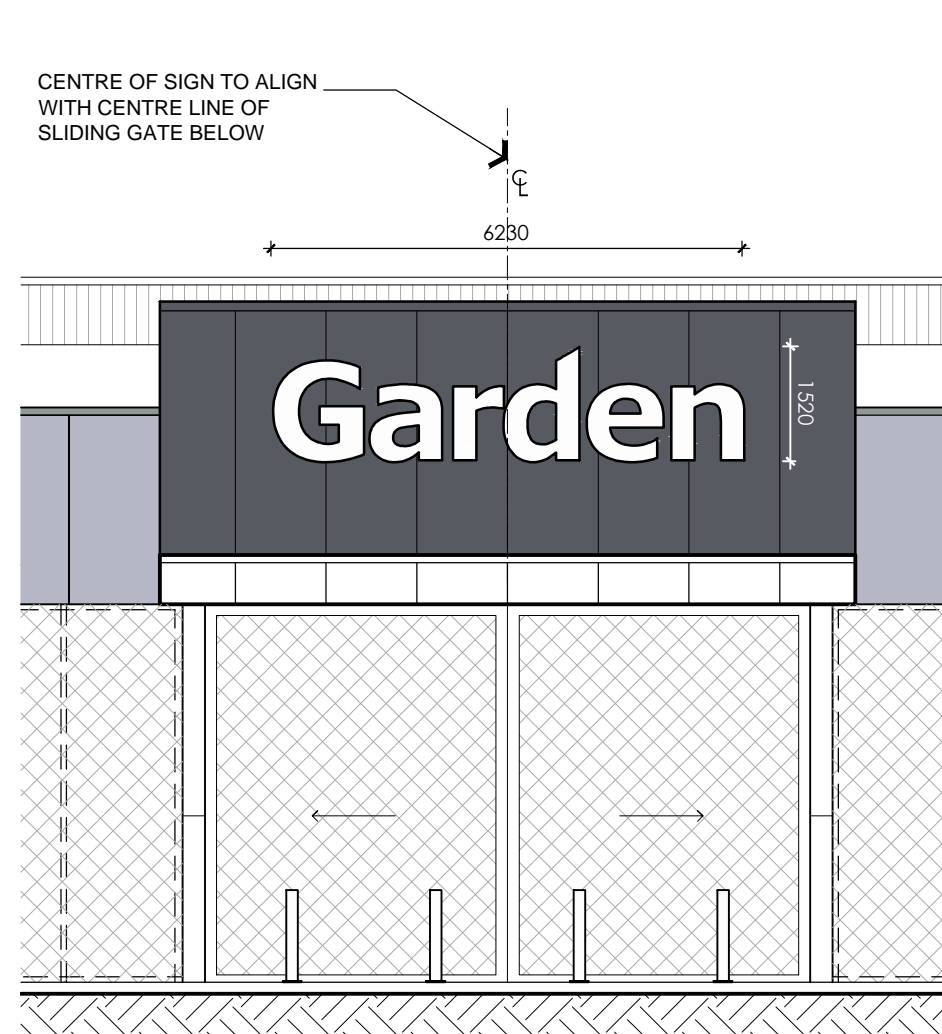

2 GARDEN CENTRE SIGNAGE DETAILS  
Scale 1:100@A1  
NON-ILLUMINATED

**GARDEN**


- 125MM THICK FABRICATED WHITE ACRYLIC LETTERS, RETURNS PAINTED IN 2 PACK PAINT TO MATCH COLOUR OF MOUNT.
- INDIVIDUAL LETTERS SIT ON ACM MOUNT (APPROX. 50MM DEEP); MOUNT COLOURED TO MATCH COLORBOND IRONSTONE A40W.

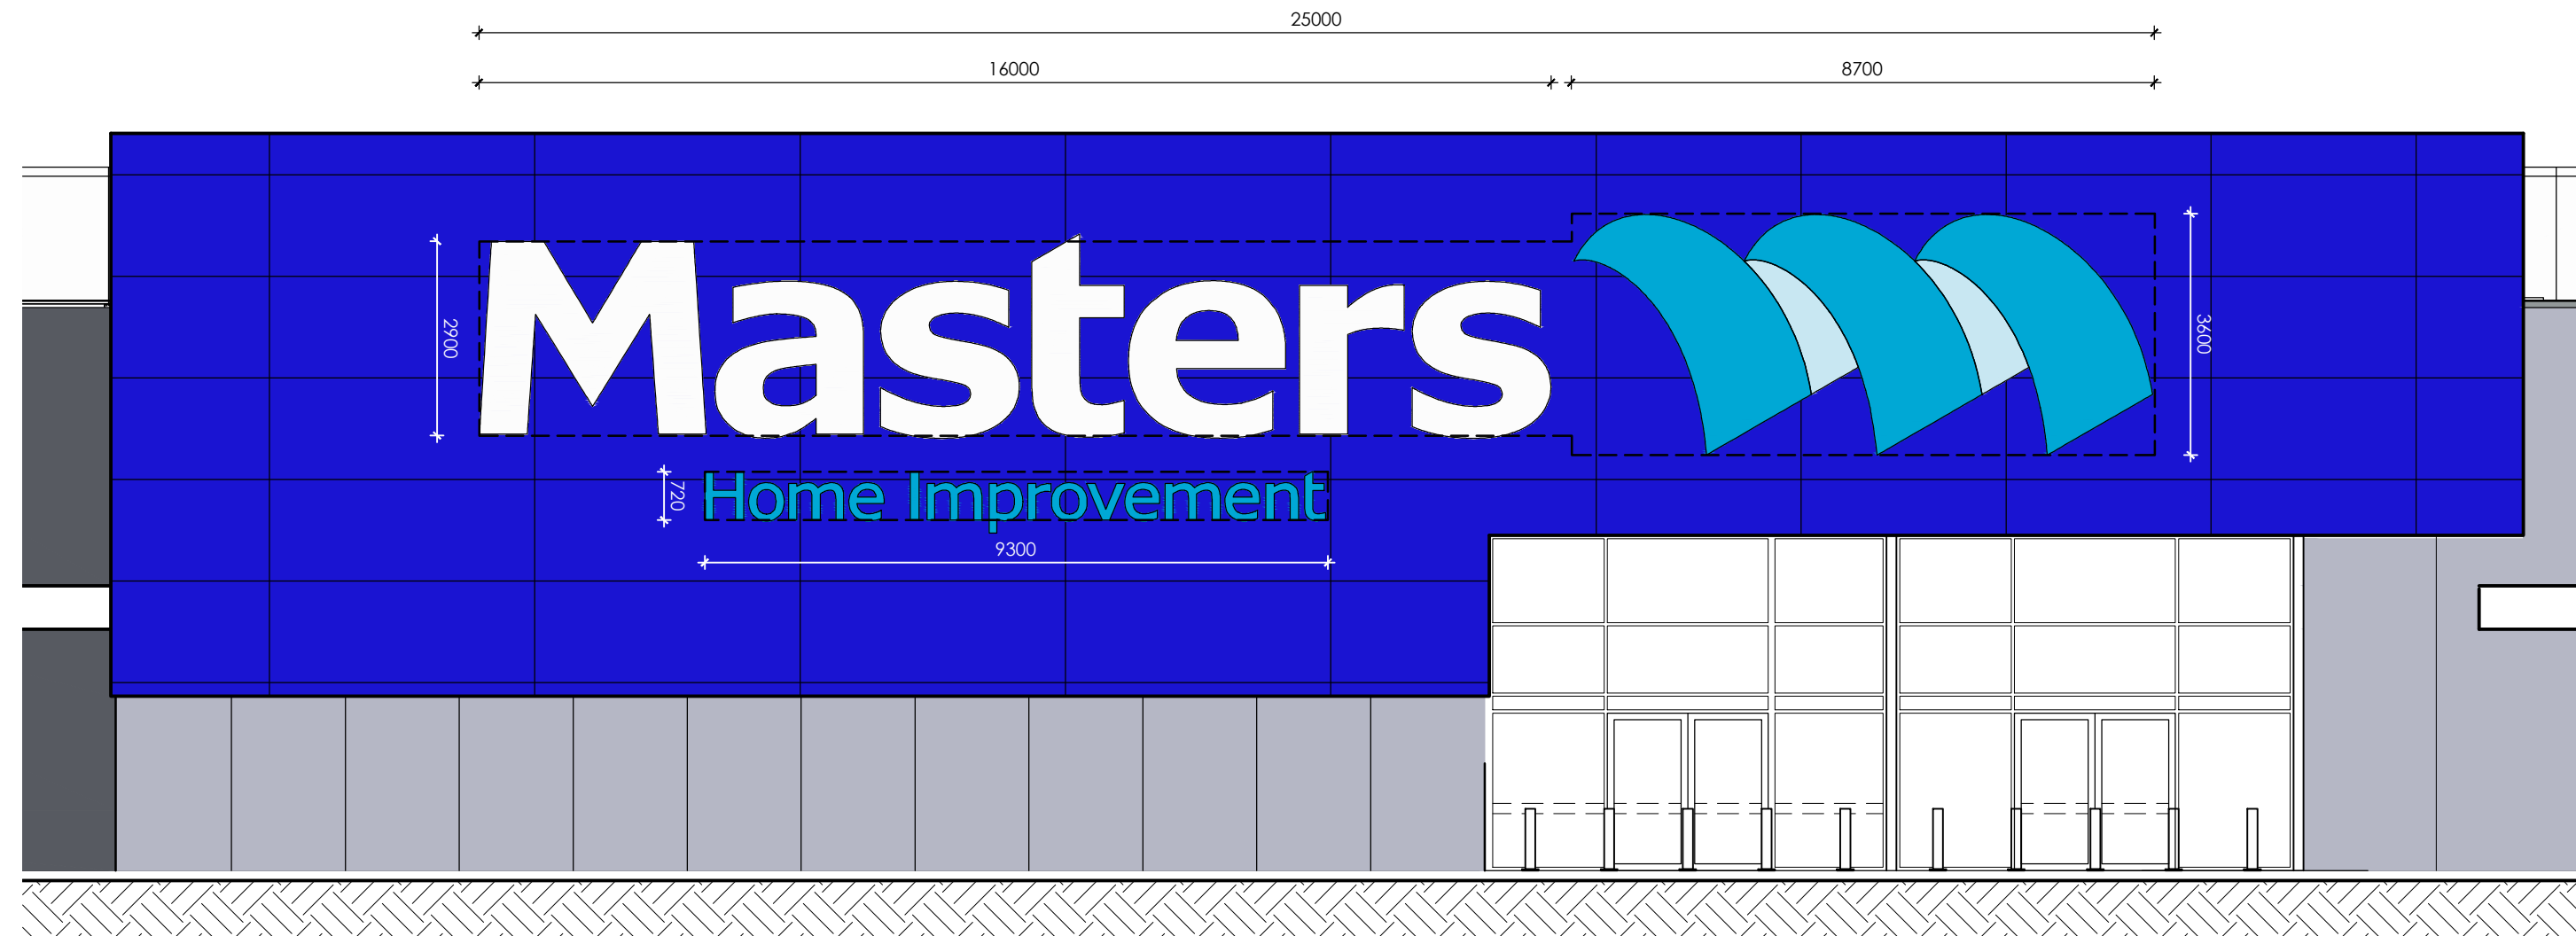

3 MASTERS SIGNAGE DETAILS  
Scale 1:100@A1  
INTERNALLY-ILLUMINATED

**25000mm HORIZONTAL ICON**


- FABRICATED POLYCARBONATE ICON WITH INTERNAL LED ILLUMINATION AND TRANSLUCENT VINYL TO FACE, RETURNS PAINTED TO MATCH ALLUCOBOND ULTRAMARINE BLUE.
- MAIN WORDMARK IS FABRICATED FLEXFACE LETTERS WITH INTERNAL LED ILLUMINATION.
- SECONDARY WORDMARK IS FABRICATED OPAL ACRYLIC LETTERS WITH INTERNAL LED ILLUMINATION AND TRANSLUCENT VINYL TO FACE.
- INDIVIDUAL LETTERS AND ICON FIXED DIRECTLY TO ACM PANELLING

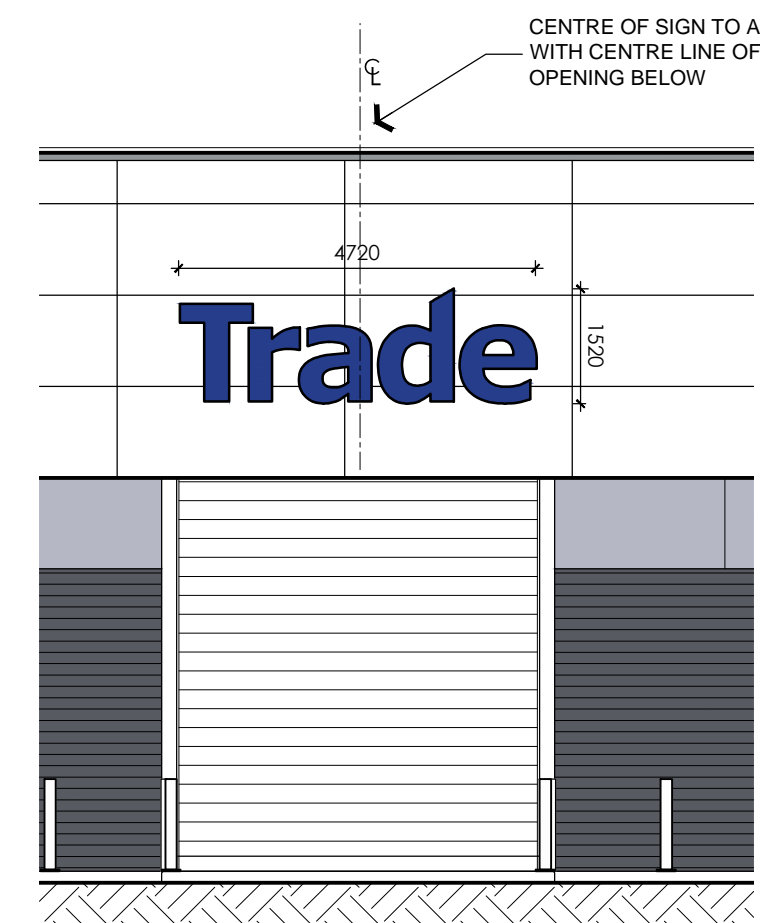

4 TRADE SIGNAGE DETAILS  
Scale 1:100@A1  
NON-ILLUMINATED

**TRADE**

- 125MM THICK FABRICATED OPAL ACRYLIC LETTERS WITH BLUE VINYL TO FACE, RETURNS PAINTED TO MATCH WATLYL 'RAIN SPLASH'
- INDIVIDUAL LETTERS FIXED DIRECTLY TO ACM PANELLING.

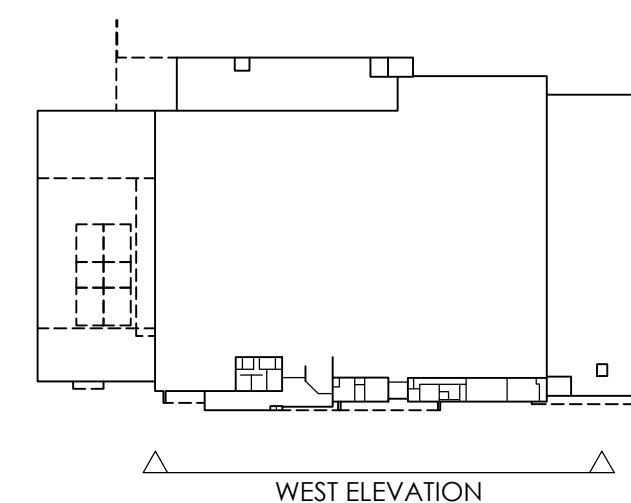

KEY PLAN

## SIGNAGE ELEVATIONS

Project: Nepean Green  
164 Station Street, Penrith, NSW.

LEFFLER SIMES PTY LTD  
ABN 39 001 043 992  
WEB: www.lefflersimes.com.au

MELBOURNE  
SYDNEY  
BRISBANE

LEVEL 2 - 18 OLIVER LANE VIC 3000 T:+61 3 96546344  
7 YOUNG ST NEUTRAL BAY NSW 2089 T:+61 2 99093344  
2 - 290 BOUNDARY ST SPRING HILL QLD 4004 T:+61 7 31235544



JOB NO: 2732  
DATE: JUNE 2013  
SCALE: As Shown  
DRAWN: CHW

PARKVIEW  
ARCHITECTS

SA02/A

Masters  
Home Improvement

LEFFLER SIMES ARCHITECTS