
DATE ISSUE AMENDMENT

07.06.13 P1 ISSUED FOR DA SUBMISSION



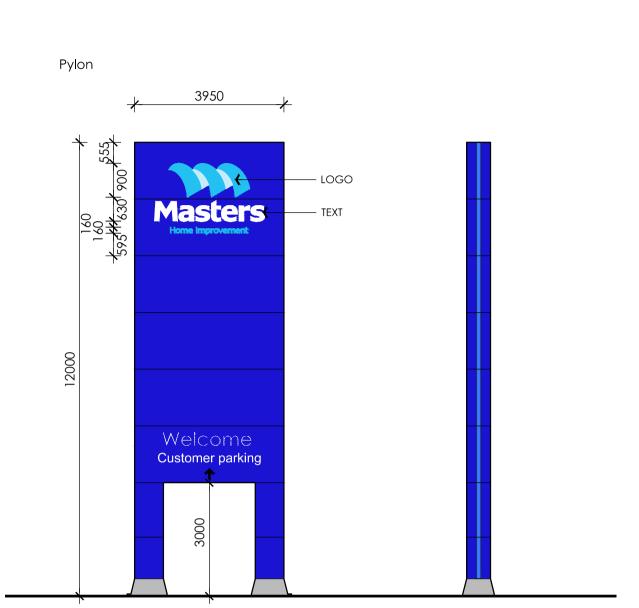

 3950mm x 12000mm high Made from 4mm ACM Alucobond cladding in Ultramarine

 All the lettering and logo (incl. the other tenancy) Internally illuminated with LED's. "Masters" is intracut 20mm opal acrylic letters


SIDE VIEW

- "Home Improvement" is intracut 10mm opal acrylic letters with translucent vinyl to face.
- Signage specifications to be determined in conjunction with signage company
- Returns to match colour of ACM


FRONT & REAR ELEVATION OF MAIN PYLON SIGN

SIGN ELEVATION - MAIN PYLON SIGN

1 Scale 1:100

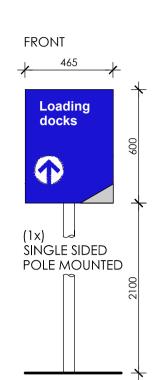




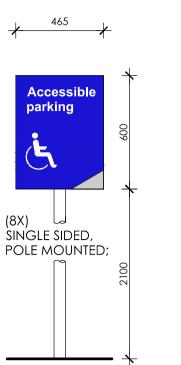

SIGN ACCESSIBLE CAR PARK SIGNAGE

3 Scale 1:20

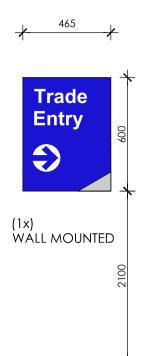

TRADE ENTRY SIGNAGE


## Carpark sign Type white reflective vinyl Double or single-sided, freestanding sign positioned near Posts to be capped. Capping in aluminium to match posts. Footings to engineers specification

 For single-sided, freestanding signs, paint entire rear panel to match Alucobond Ultramarine Blue

 Can be single-sided, fixed to wall if needed When wall mounted screw fix panel to aluminium angle,

2mm aluminium panel notched and folded all sides Non Illuminated signs

the respective area indicated

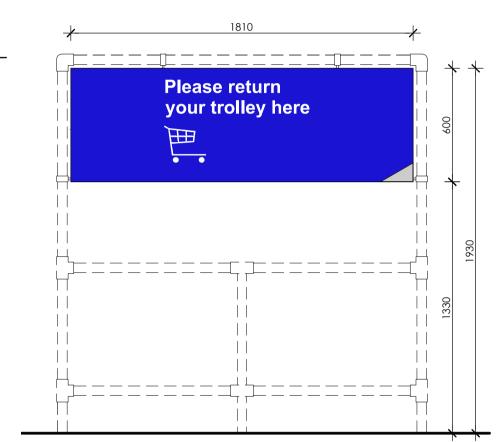


nust stop here until forward

LOADING DOCK SIGNAGE


SINGLE SIDED POLE MOUNTED



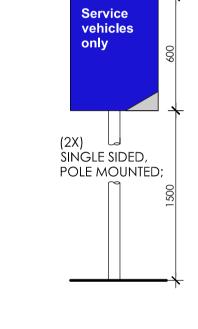







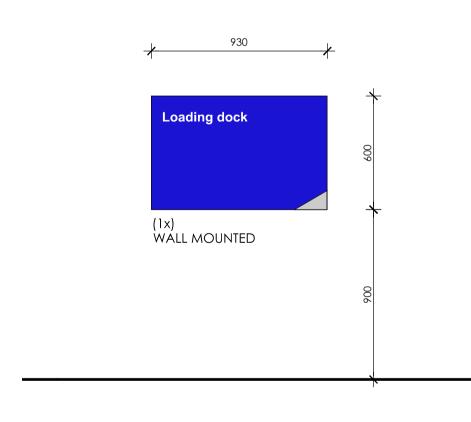




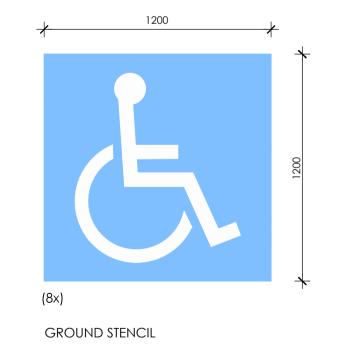



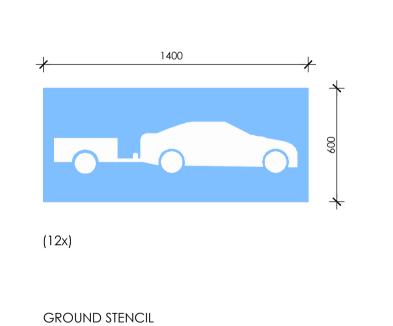



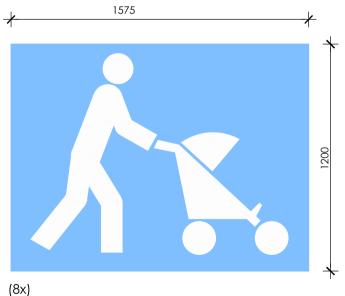

**GROUND STENCIL** 

GROUND STENCIL

Scale 1:20

JOB NO: DATE: SCALE: DRAWN:

CAR PARK SIGNAGE





LEFFLER SIMES ARCHITECTS

SYDNEY