



KEY HOSPITAL PRECINCT STAGED DEVELOPMENT

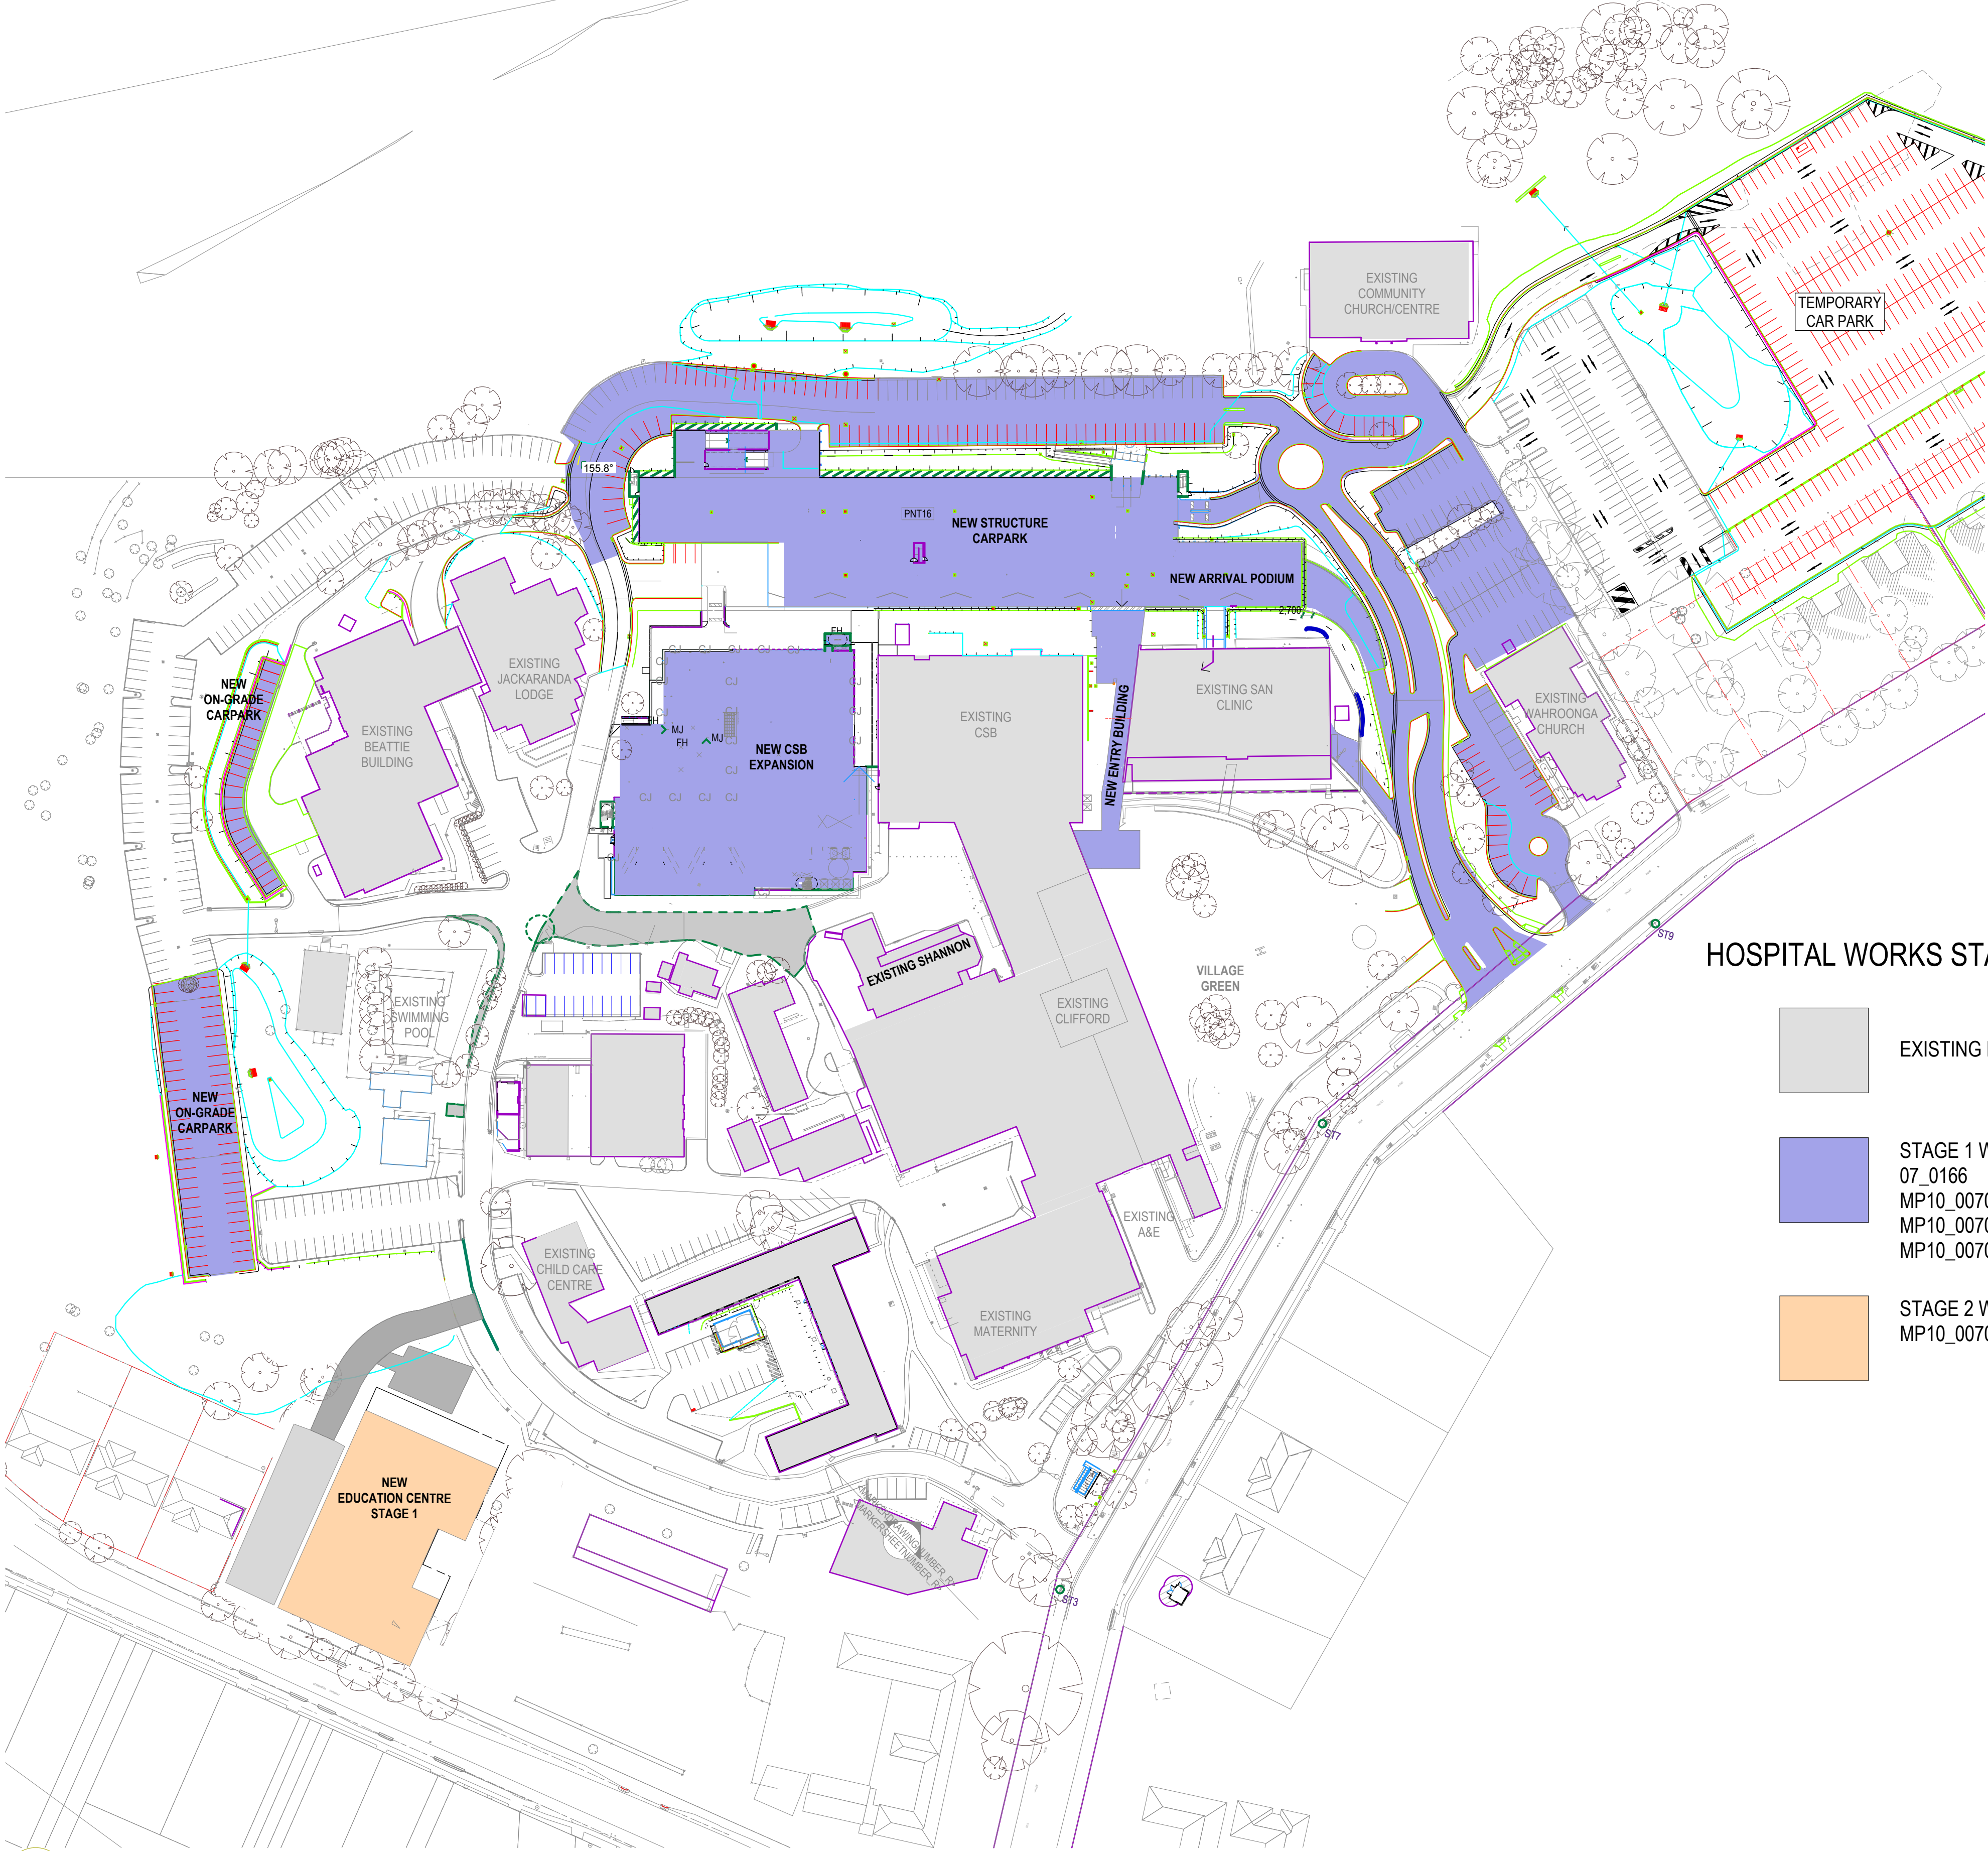

HOSPITAL WORKS STAGED DEVELOPMENT

- EXISTING BUILDINGS
- STAGE 1 WORKS
07_0166
MP10_0070
MP10_0070 MOD1
MP10_0070 MOD2
- STAGE 2 WORKS
MP10_0070 MOD3

NOTES:
COPYRIGHT © ALL RIGHTS RESERVED. THIS DRAWING MAY NOT BE REPRODUCED OR TRANSMITTED IN ANY FORM OR BY ANY MEANS IN PART OR IN WHOLE WITHOUT PERMISSION OF MORRIS BRAY ARCHITECTS PTY. LTD.
ALL LEVELS AND DIMENSIONS TO BE VERIFIED PRIOR TO COMMENCEMENT OF WORK.
USE FIGURED DIMENSIONS ONLY. DO NOT SCALE.
ALL WORK TO COMPLY WITH CURRENT REGULATIONS AND S.A.A. STANDARDS.

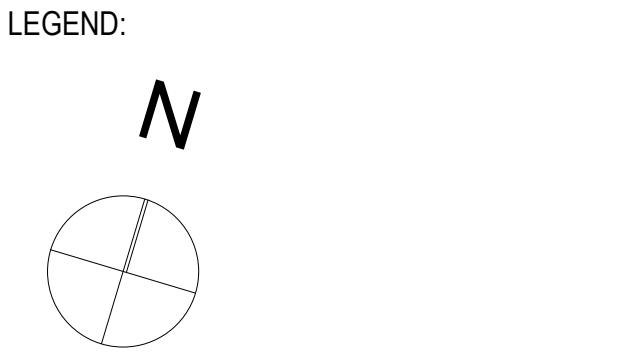

03/01/11	gm AY PR	12/13 14.03.12 07.11.11	education Centre site plan updated Part Of New On-Grade Carpark Deleted. Information
No.	Initial	DATE	REVISION / ISSUE DETAILS
CLIENT			
 SYDNEY ADVENTIST HOSPITAL 185 FOX VALLEY RD WAHROONGA NSW 2055 phone: +61 2 9487 9111 fax: +61 2 9487 9266			
 MBMO MORRIS BRAY MARTIN OLLMANN 186-188 Wiloughby Rd Crows Nest NSW 2057 Australia ABN 90 150 471 051 NSW Architects Registration Board Nominated Architects: Terry Morris 3354 Garry Bray 3355 1 +61 2 9439 6622 info@mbmo.com.au www.mbmo.com.au			
PROJECT: STAGE 1 REDEVELOPMENT			
DRAWING TITLE: Site MasterPlan - Stage 2			
DRAWN BY: PLOT DATE: 19/02/2013 CHECKED: CM			
PROJECT NUMBER: 11100 SCALE: 1:1000 @A1			
DRAWING NUMBER: A-A-013 ISSUE: [03]			