

Westfield



Westfield  
RETAIL TRUST

WESTFIELD PARRAMATTA PART 3A

PROJECT APPLICATION-STAGE 1 WORKS

PROPOSED LEVEL 1 FLOOR PLAN


SCHEME: PA-2012-SCH11-Y4

DATE: June 2013


SCALE: 1:1000 @ A2

JOB NO: D6727

DWG NO: DA-01-5201-ST1 REV: D

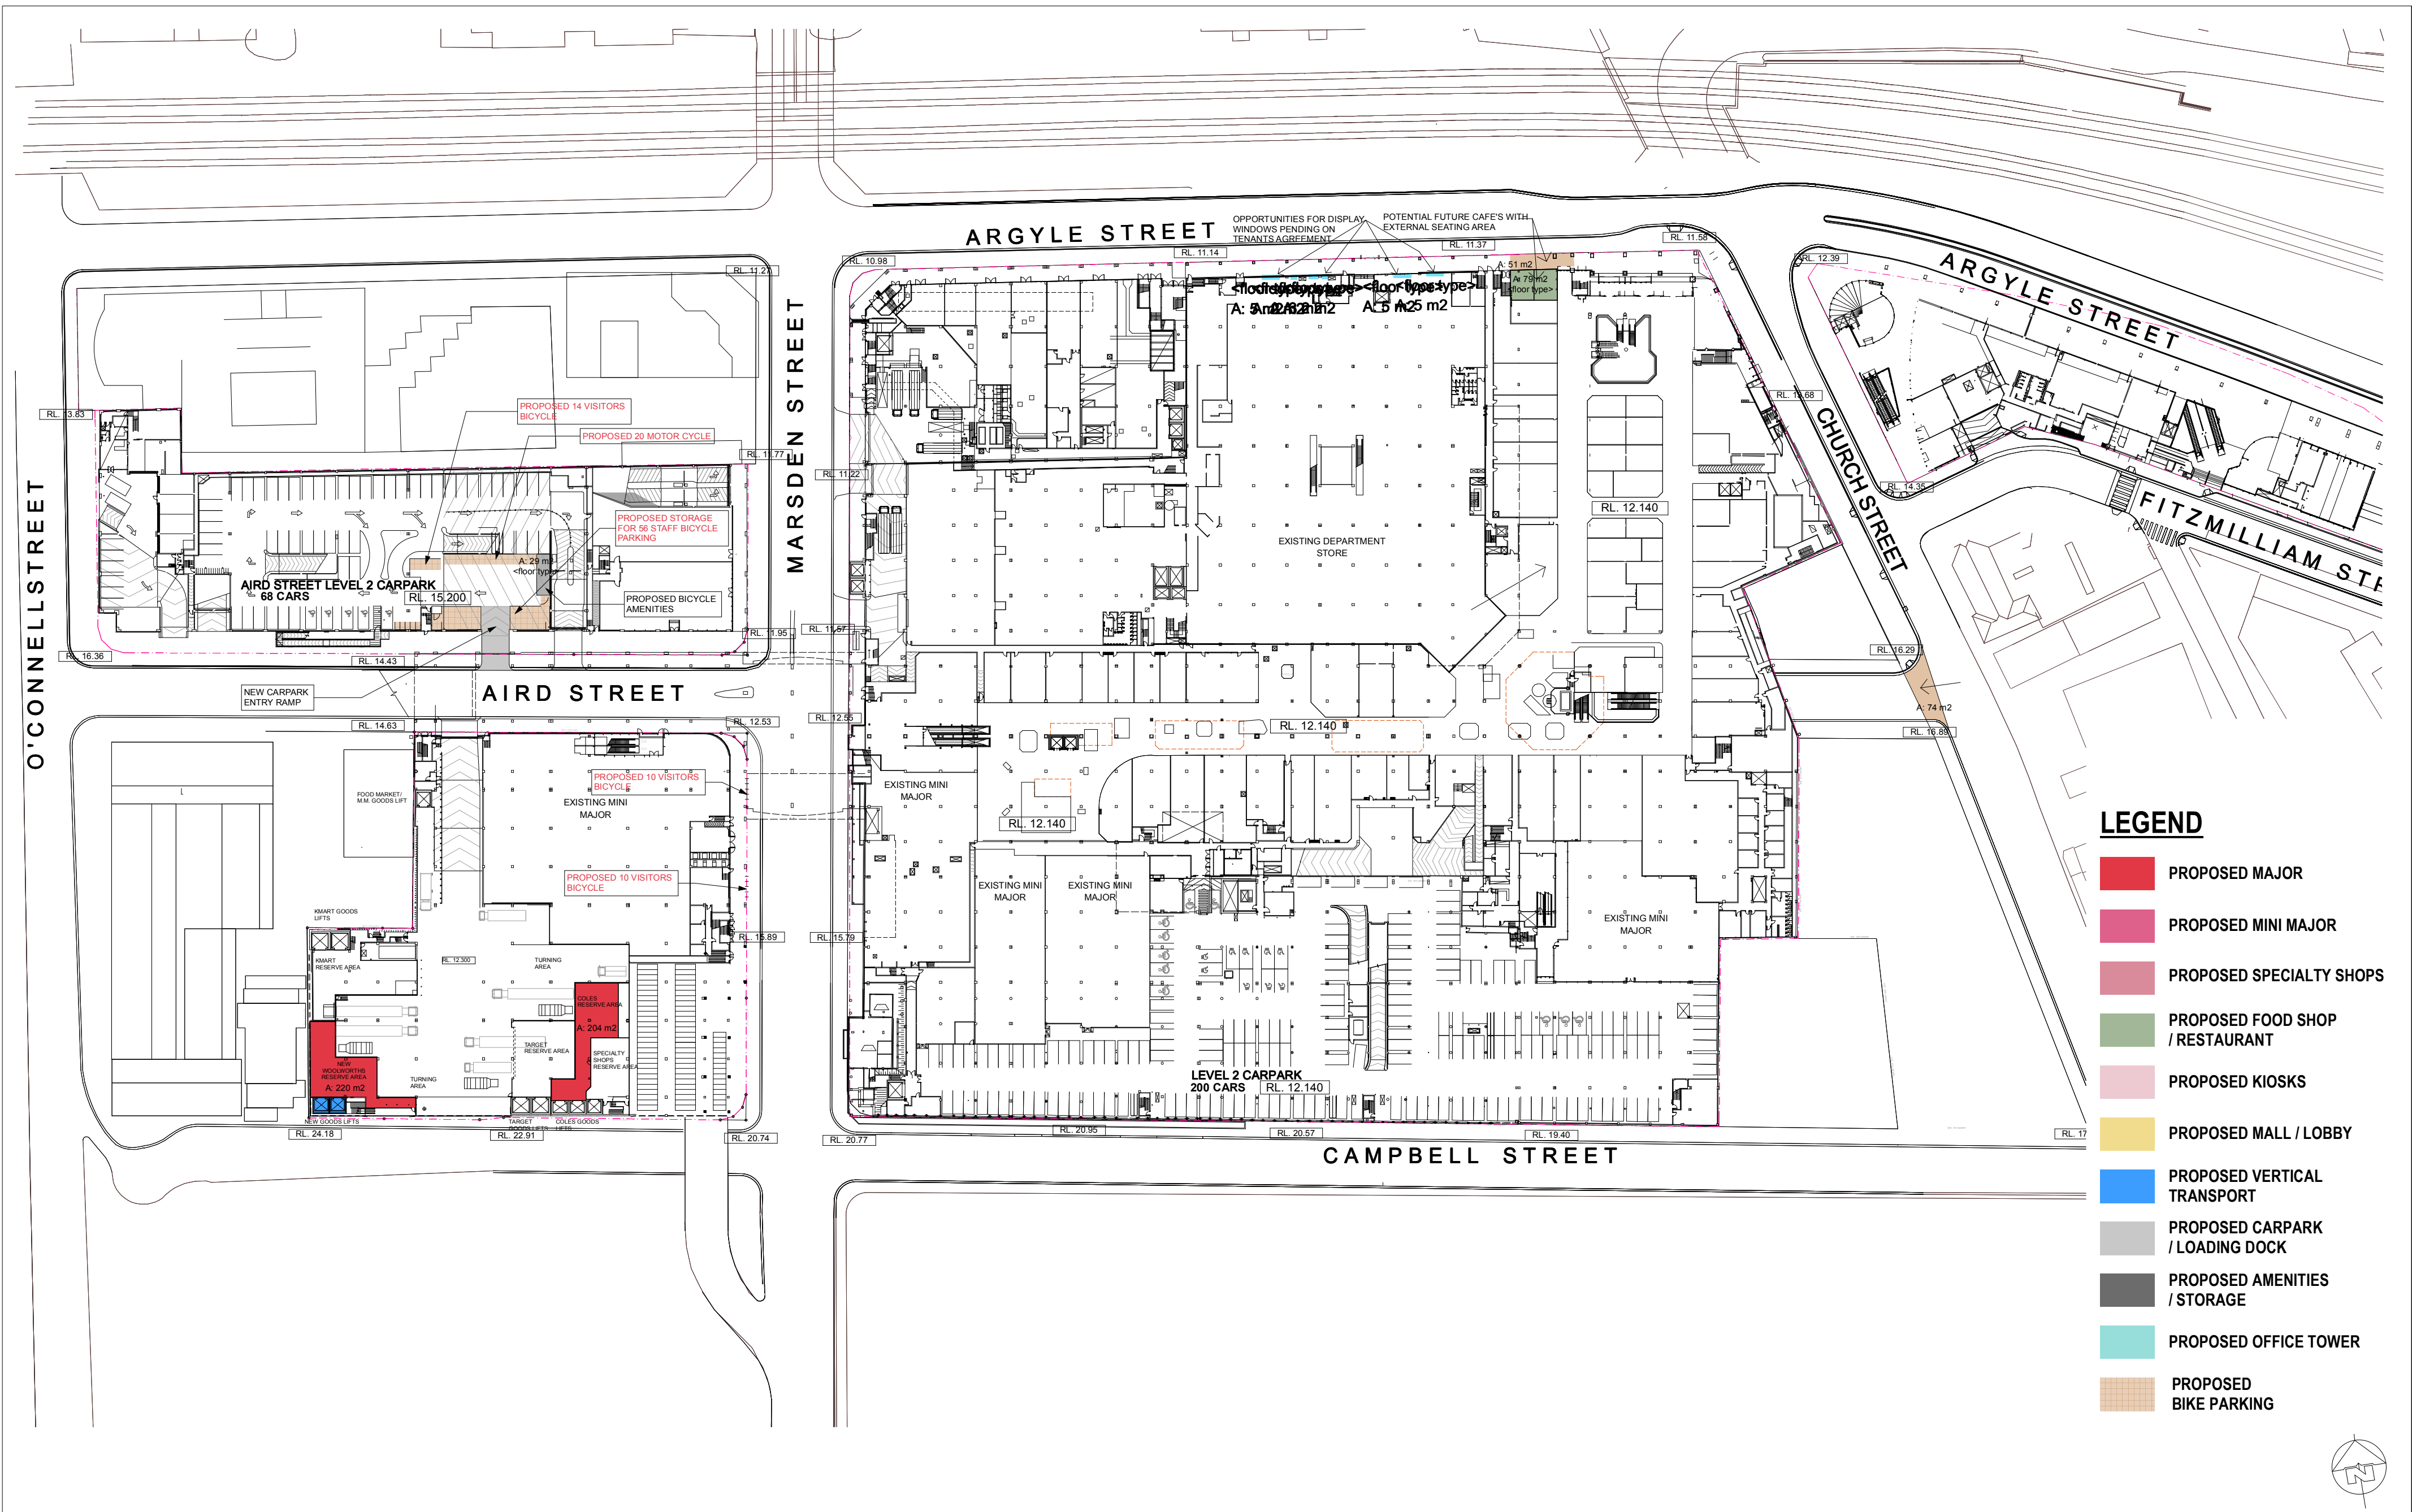



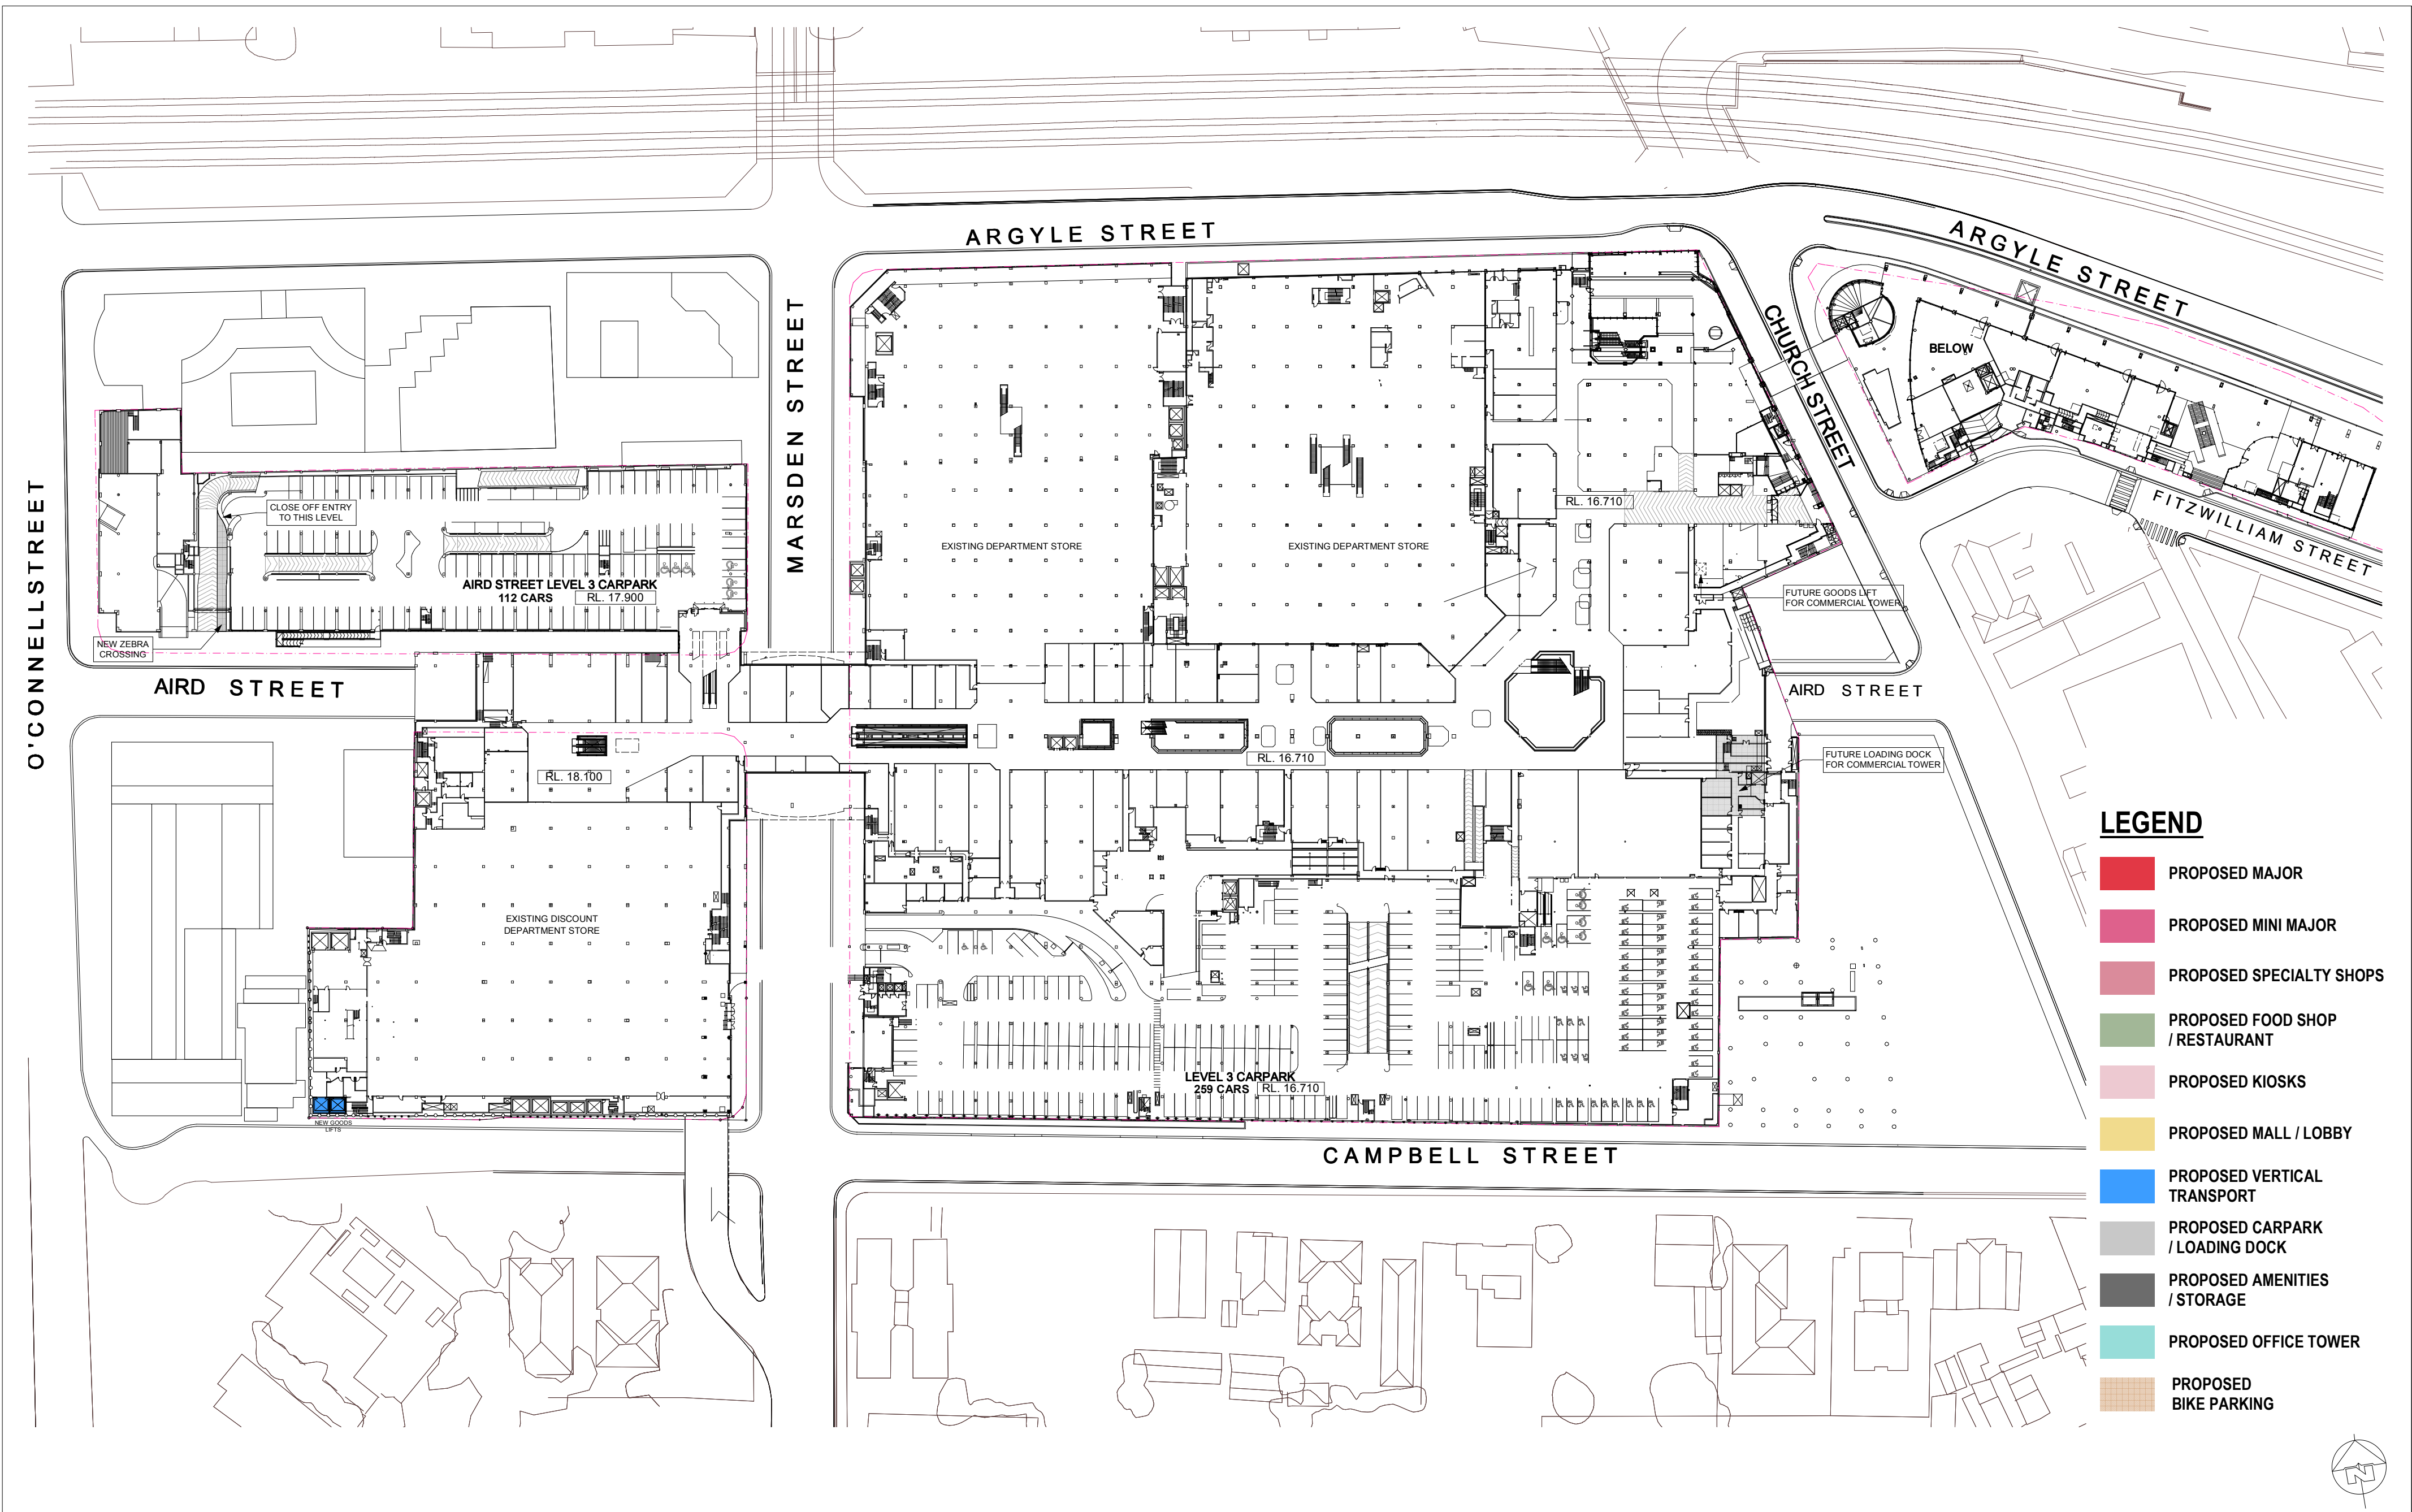

WESTFIELD PARRAMATTA PART 3A

PROJECT APPLICATION-STAGE 1 WORKS

PROPOSED LEVEL 3 FLOOR PLAN

SCHEME: PA-2012-SCH11-Y4


DATE: June 2013

SCALE: 1:1000 @ A2

JOB NO: D6727

DWG NO: DA-01-5203-ST1 REV: D




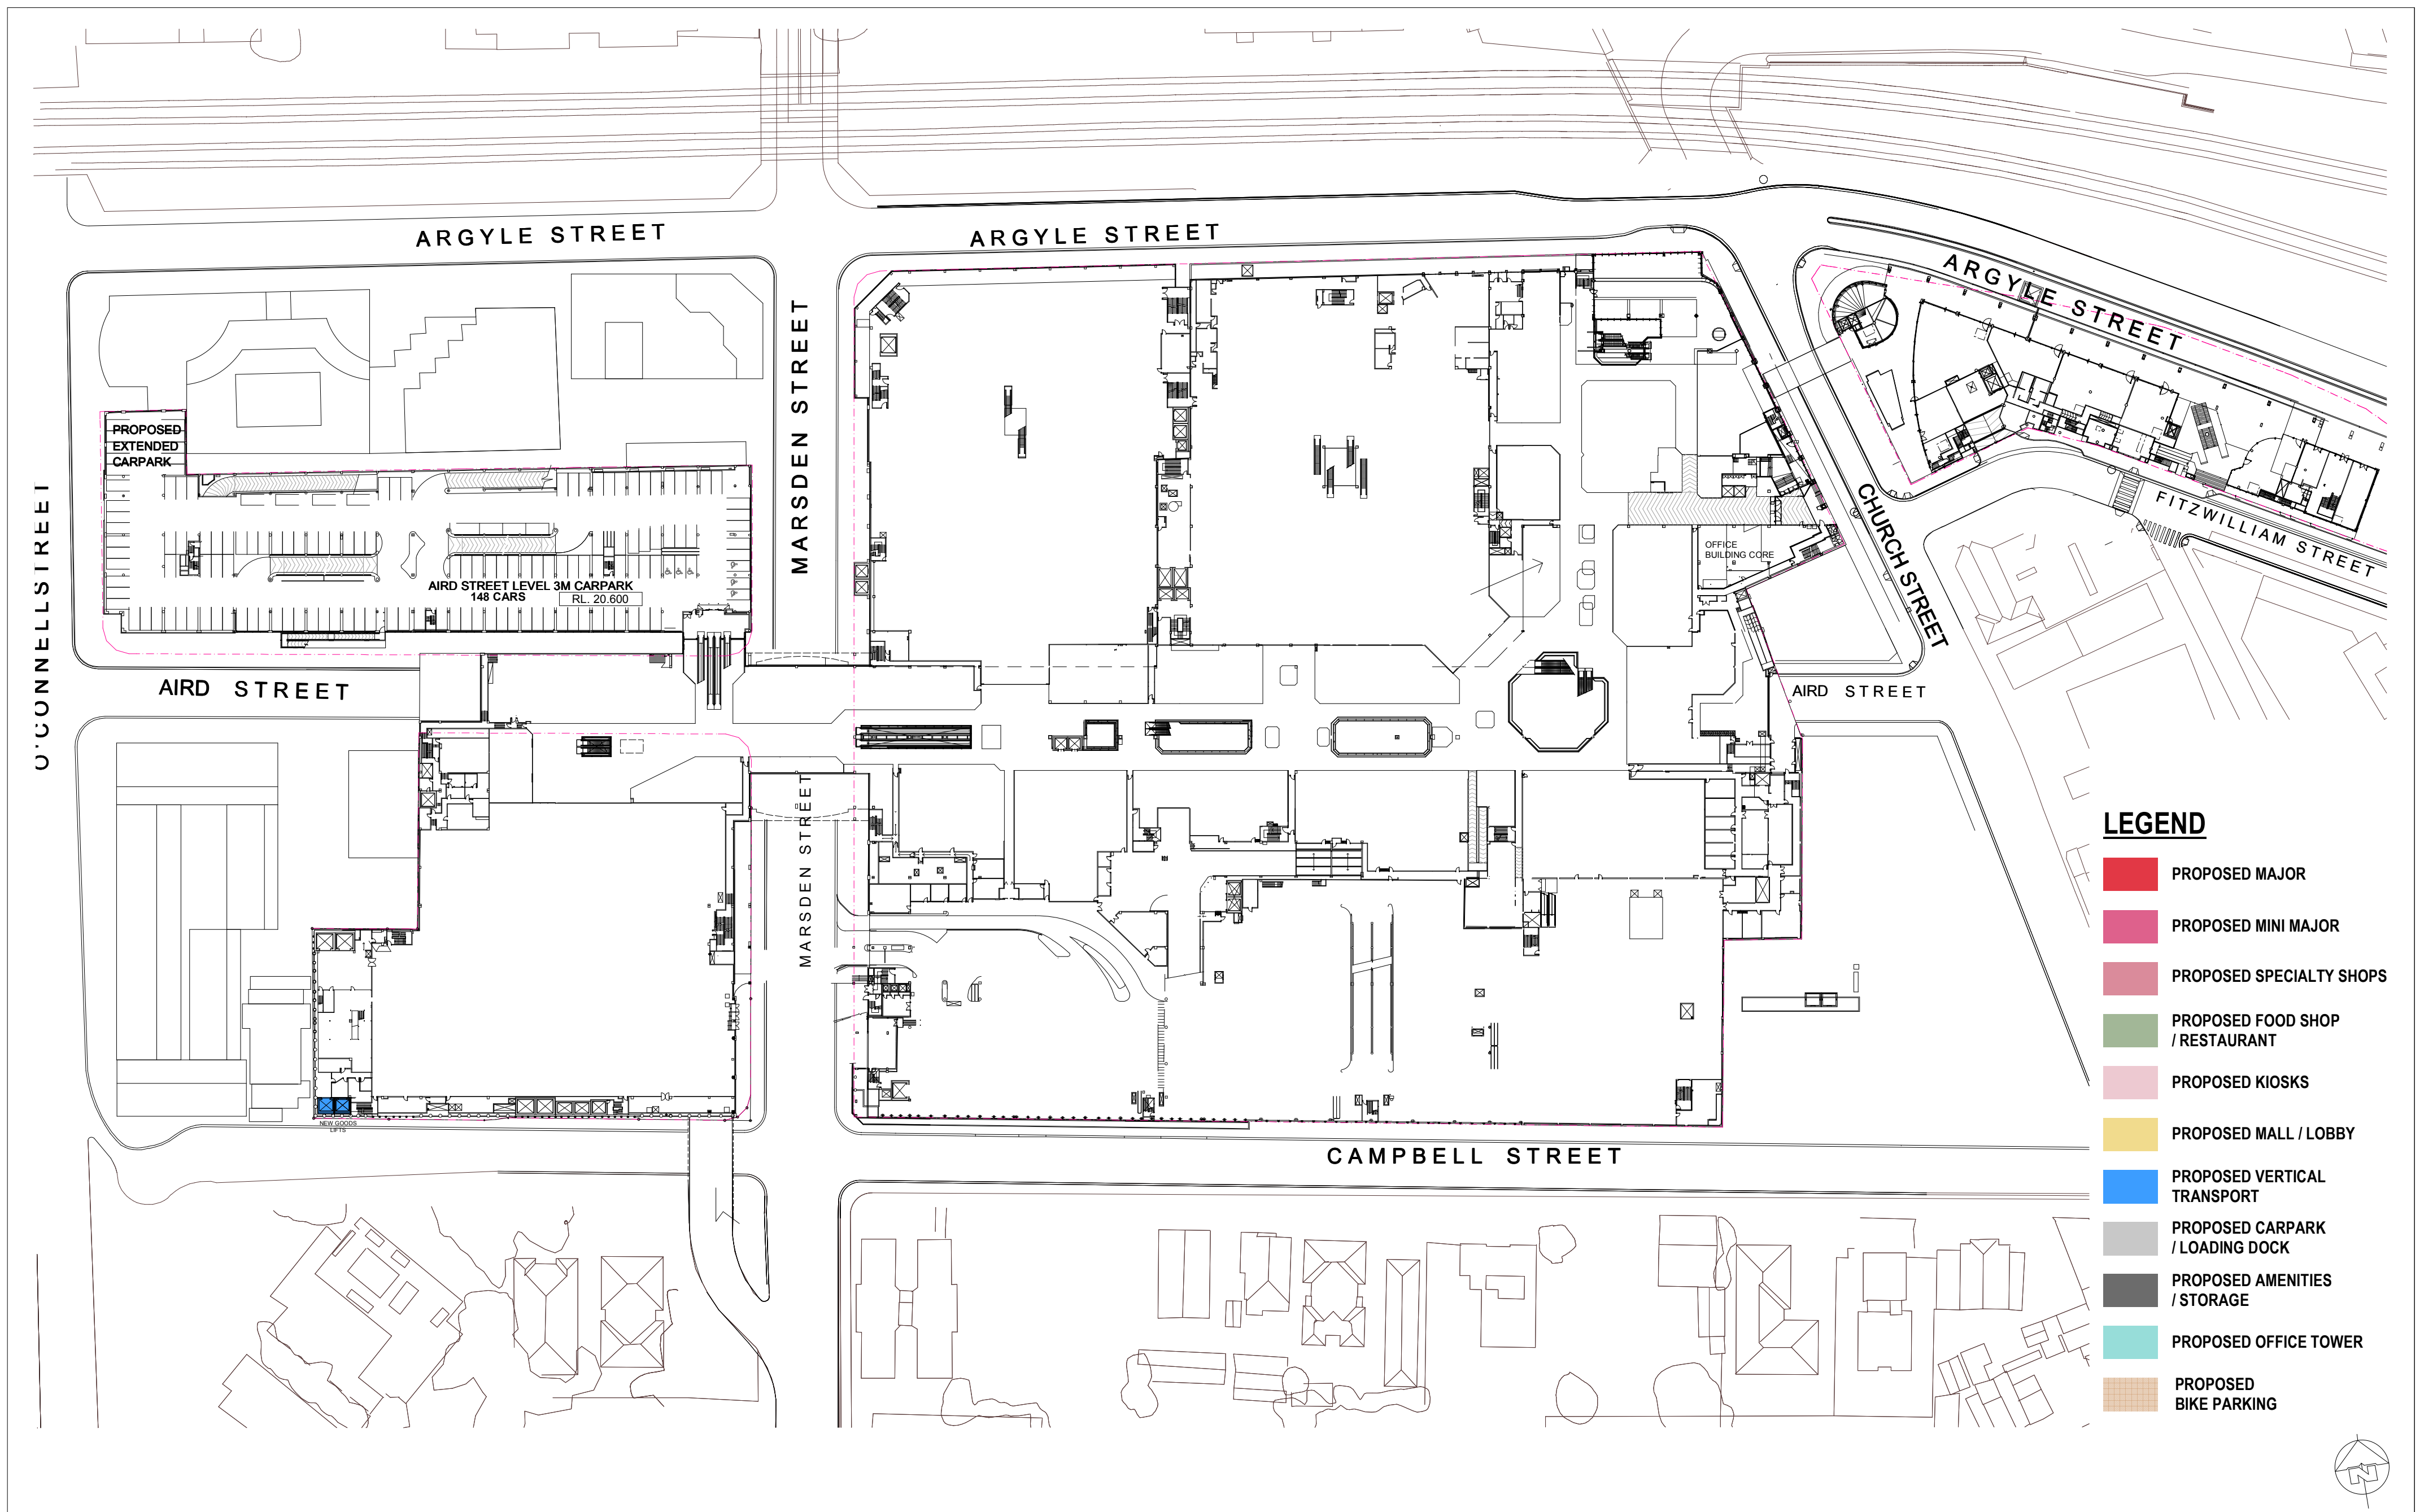








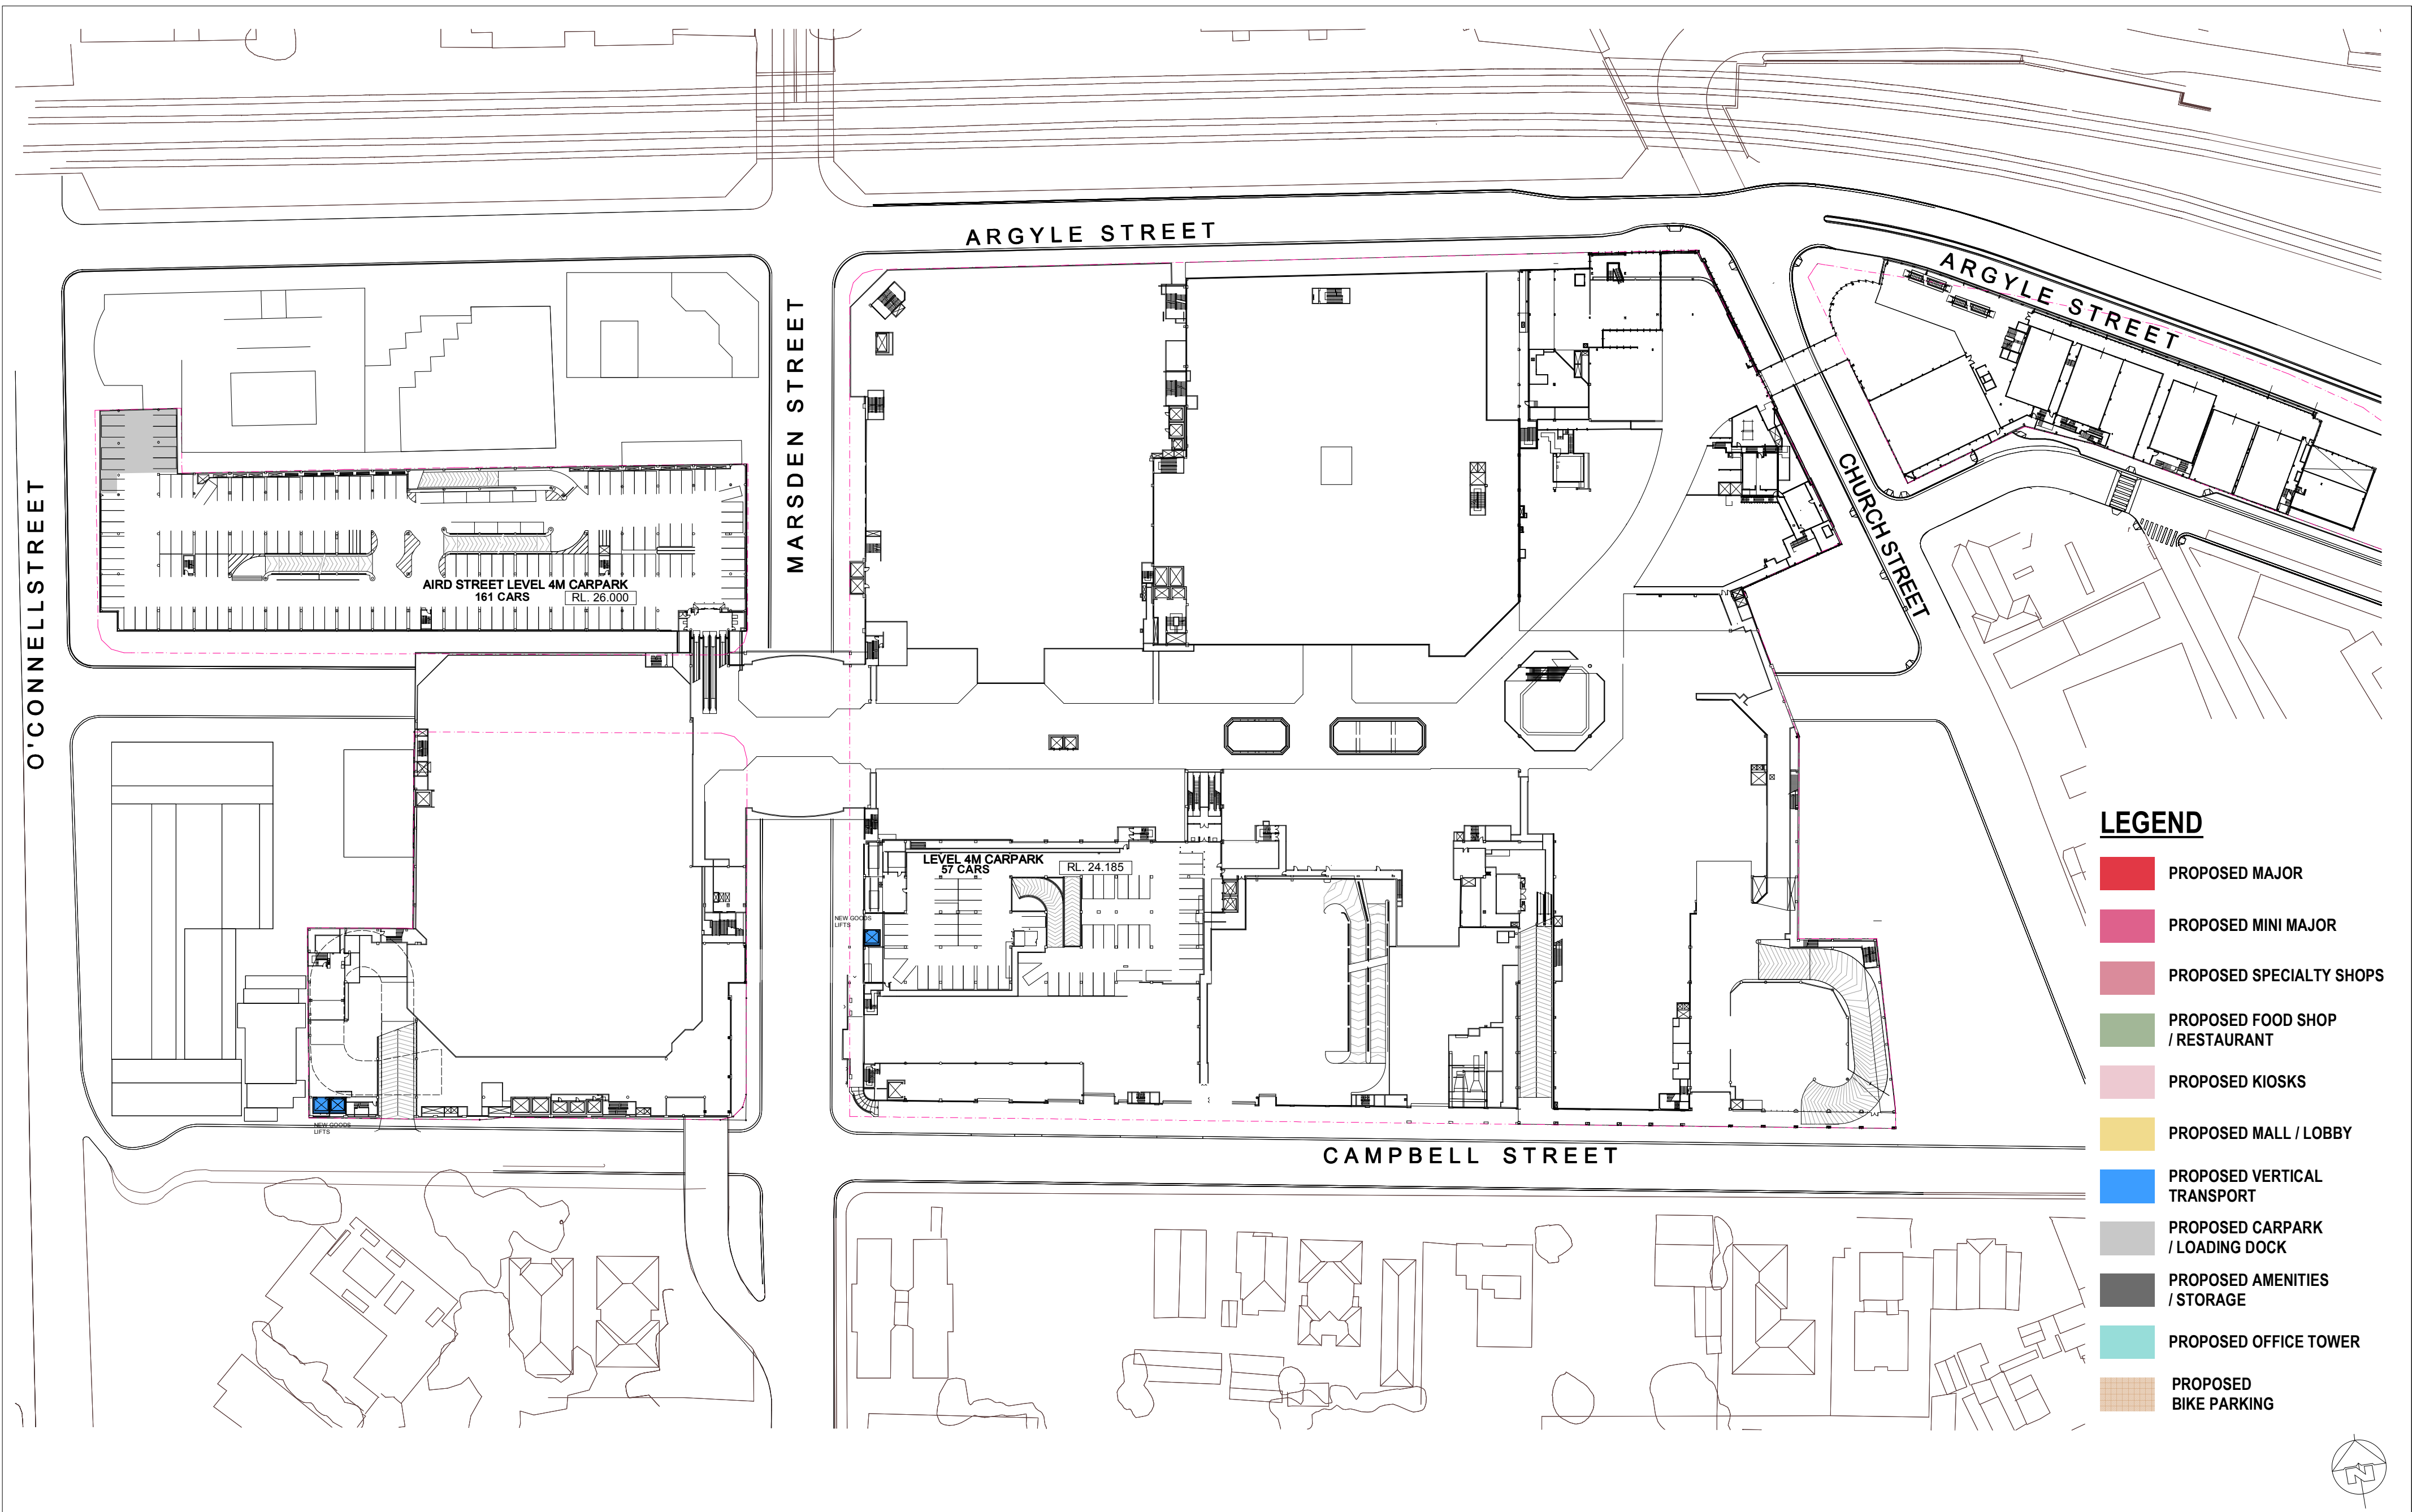




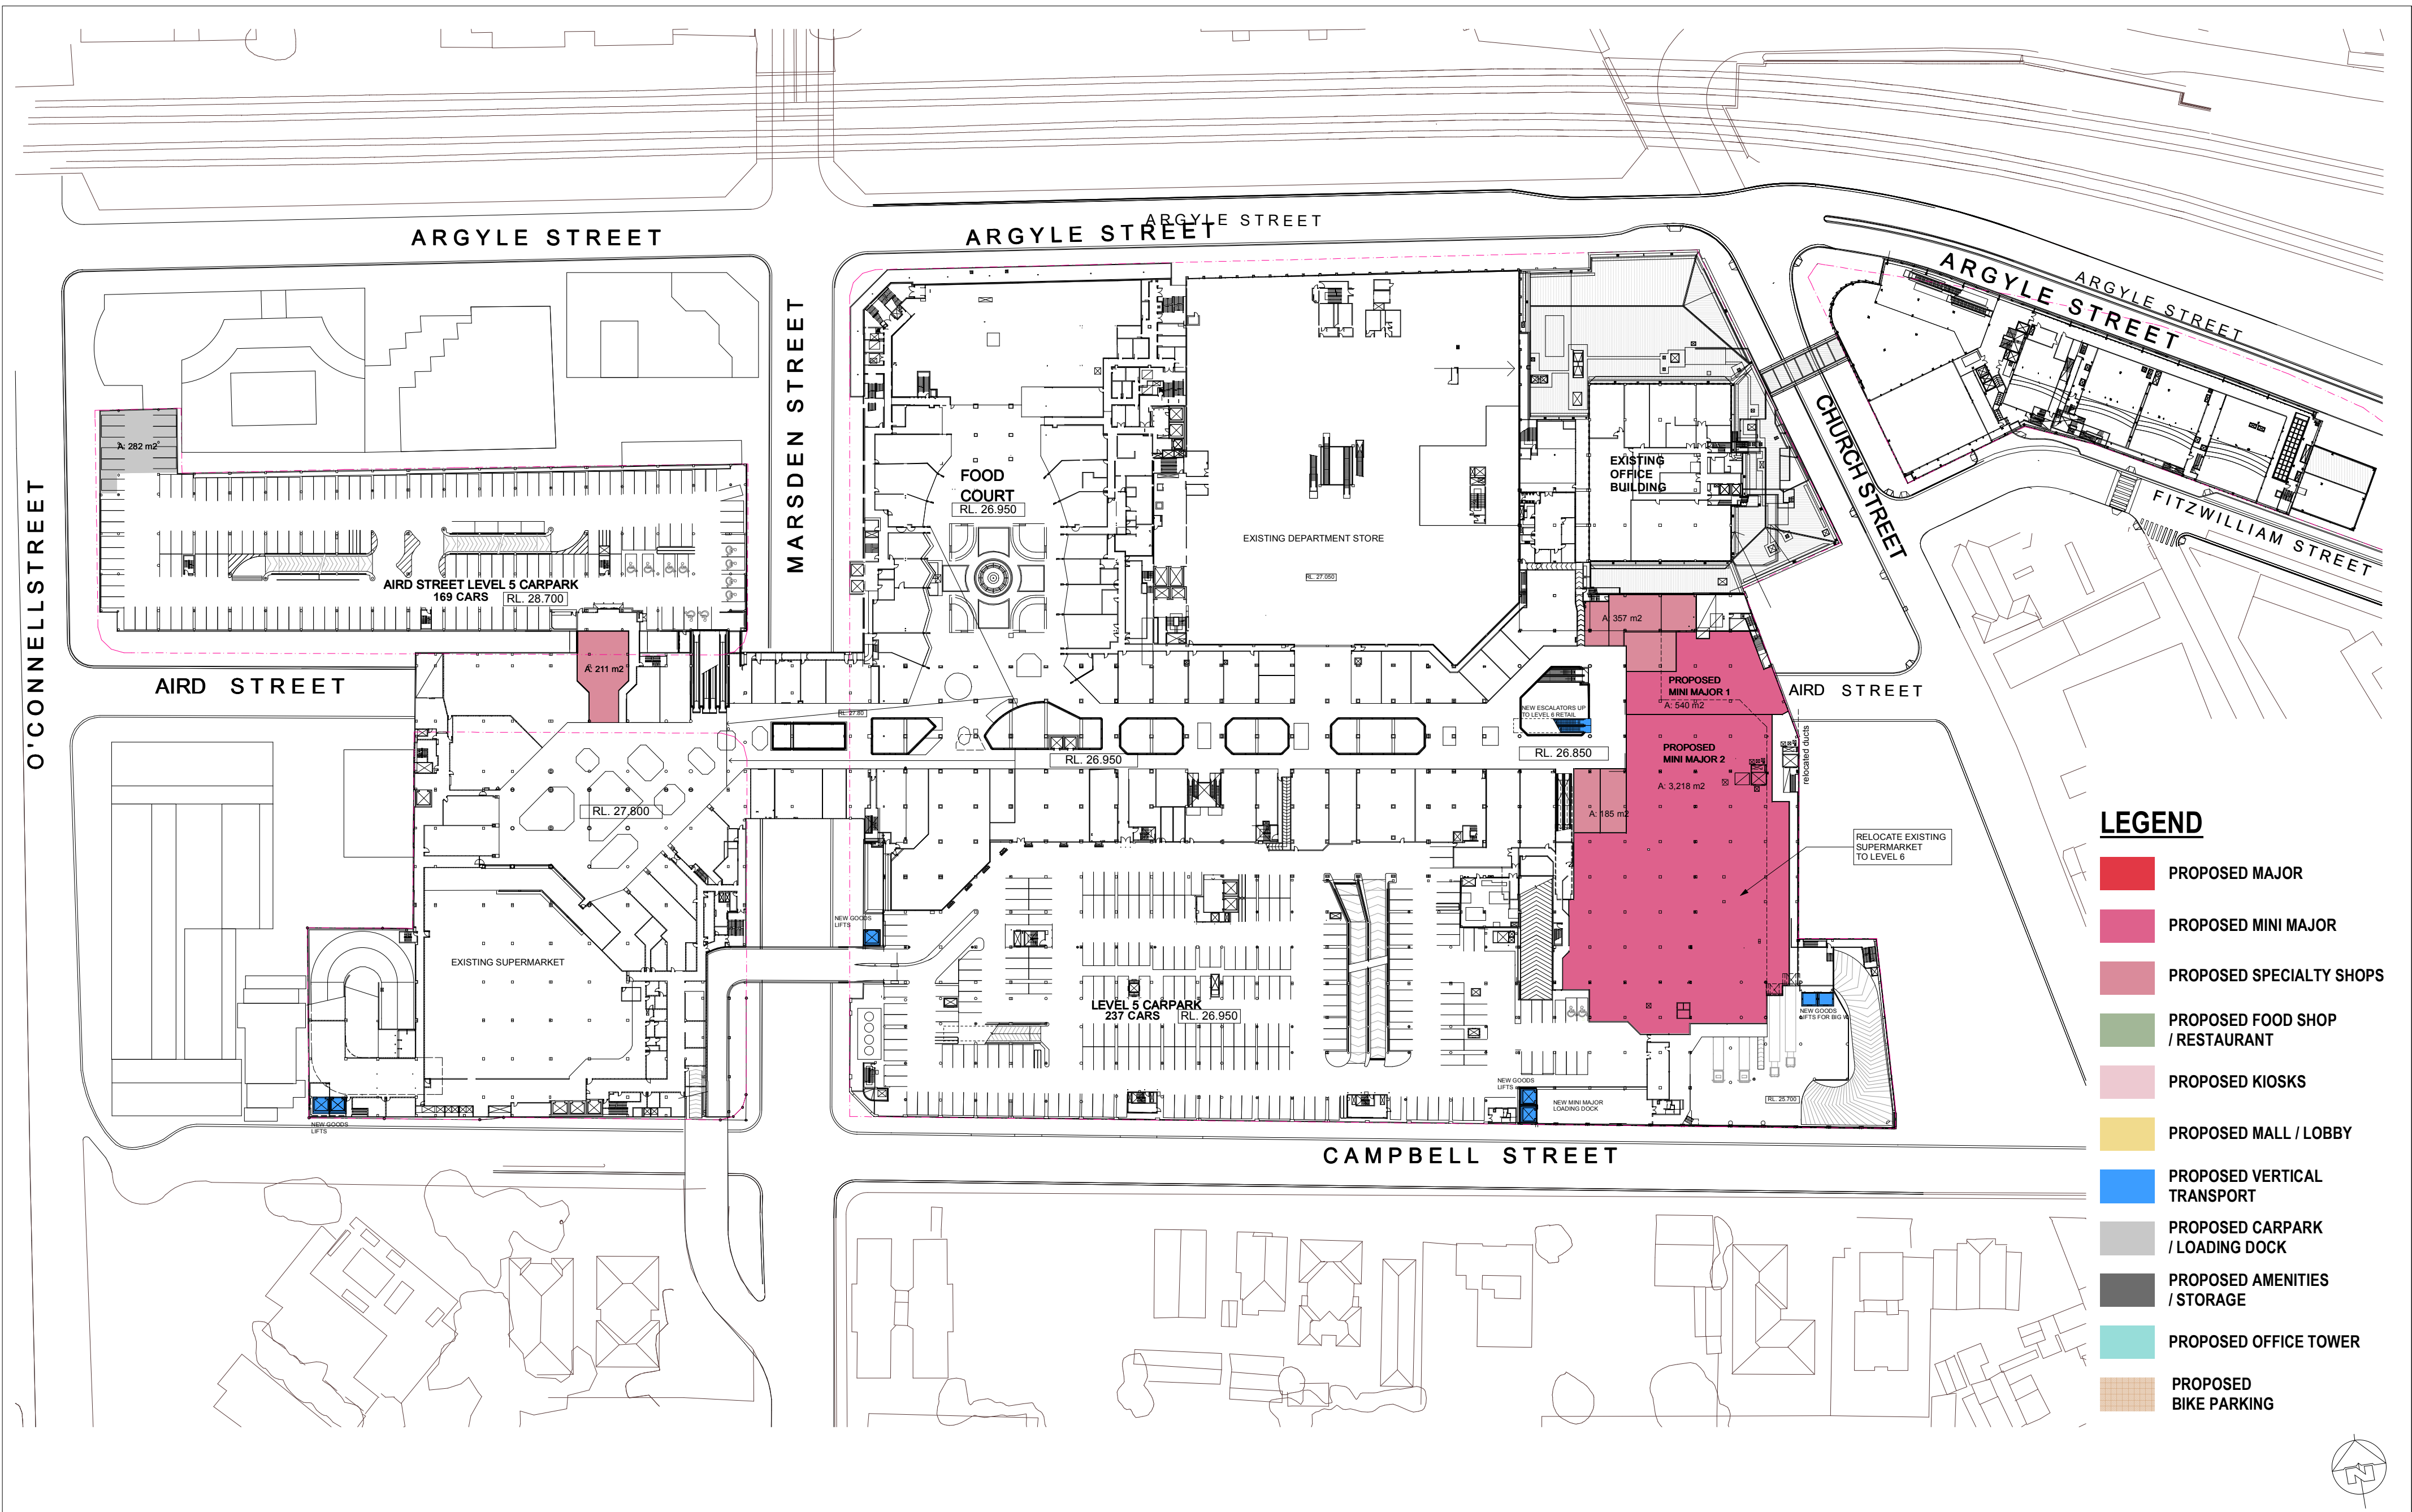


- LEGEND**
- PROPOSED MAJOR
  - PROPOSED MINI MAJOR
  - PROPOSED SPECIALTY SHOPS
  - PROPOSED FOOD SHOP / RESTAURANT
  - PROPOSED KIOSKS
  - PROPOSED MALL / LOBBY
  - PROPOSED VERTICAL TRANSPORT
  - PROPOSED CARPARK / LOADING DOCK
  - PROPOSED AMENITIES / STORAGE
  - PROPOSED OFFICE TOWER
  - PROPOSED BIKE PARKING




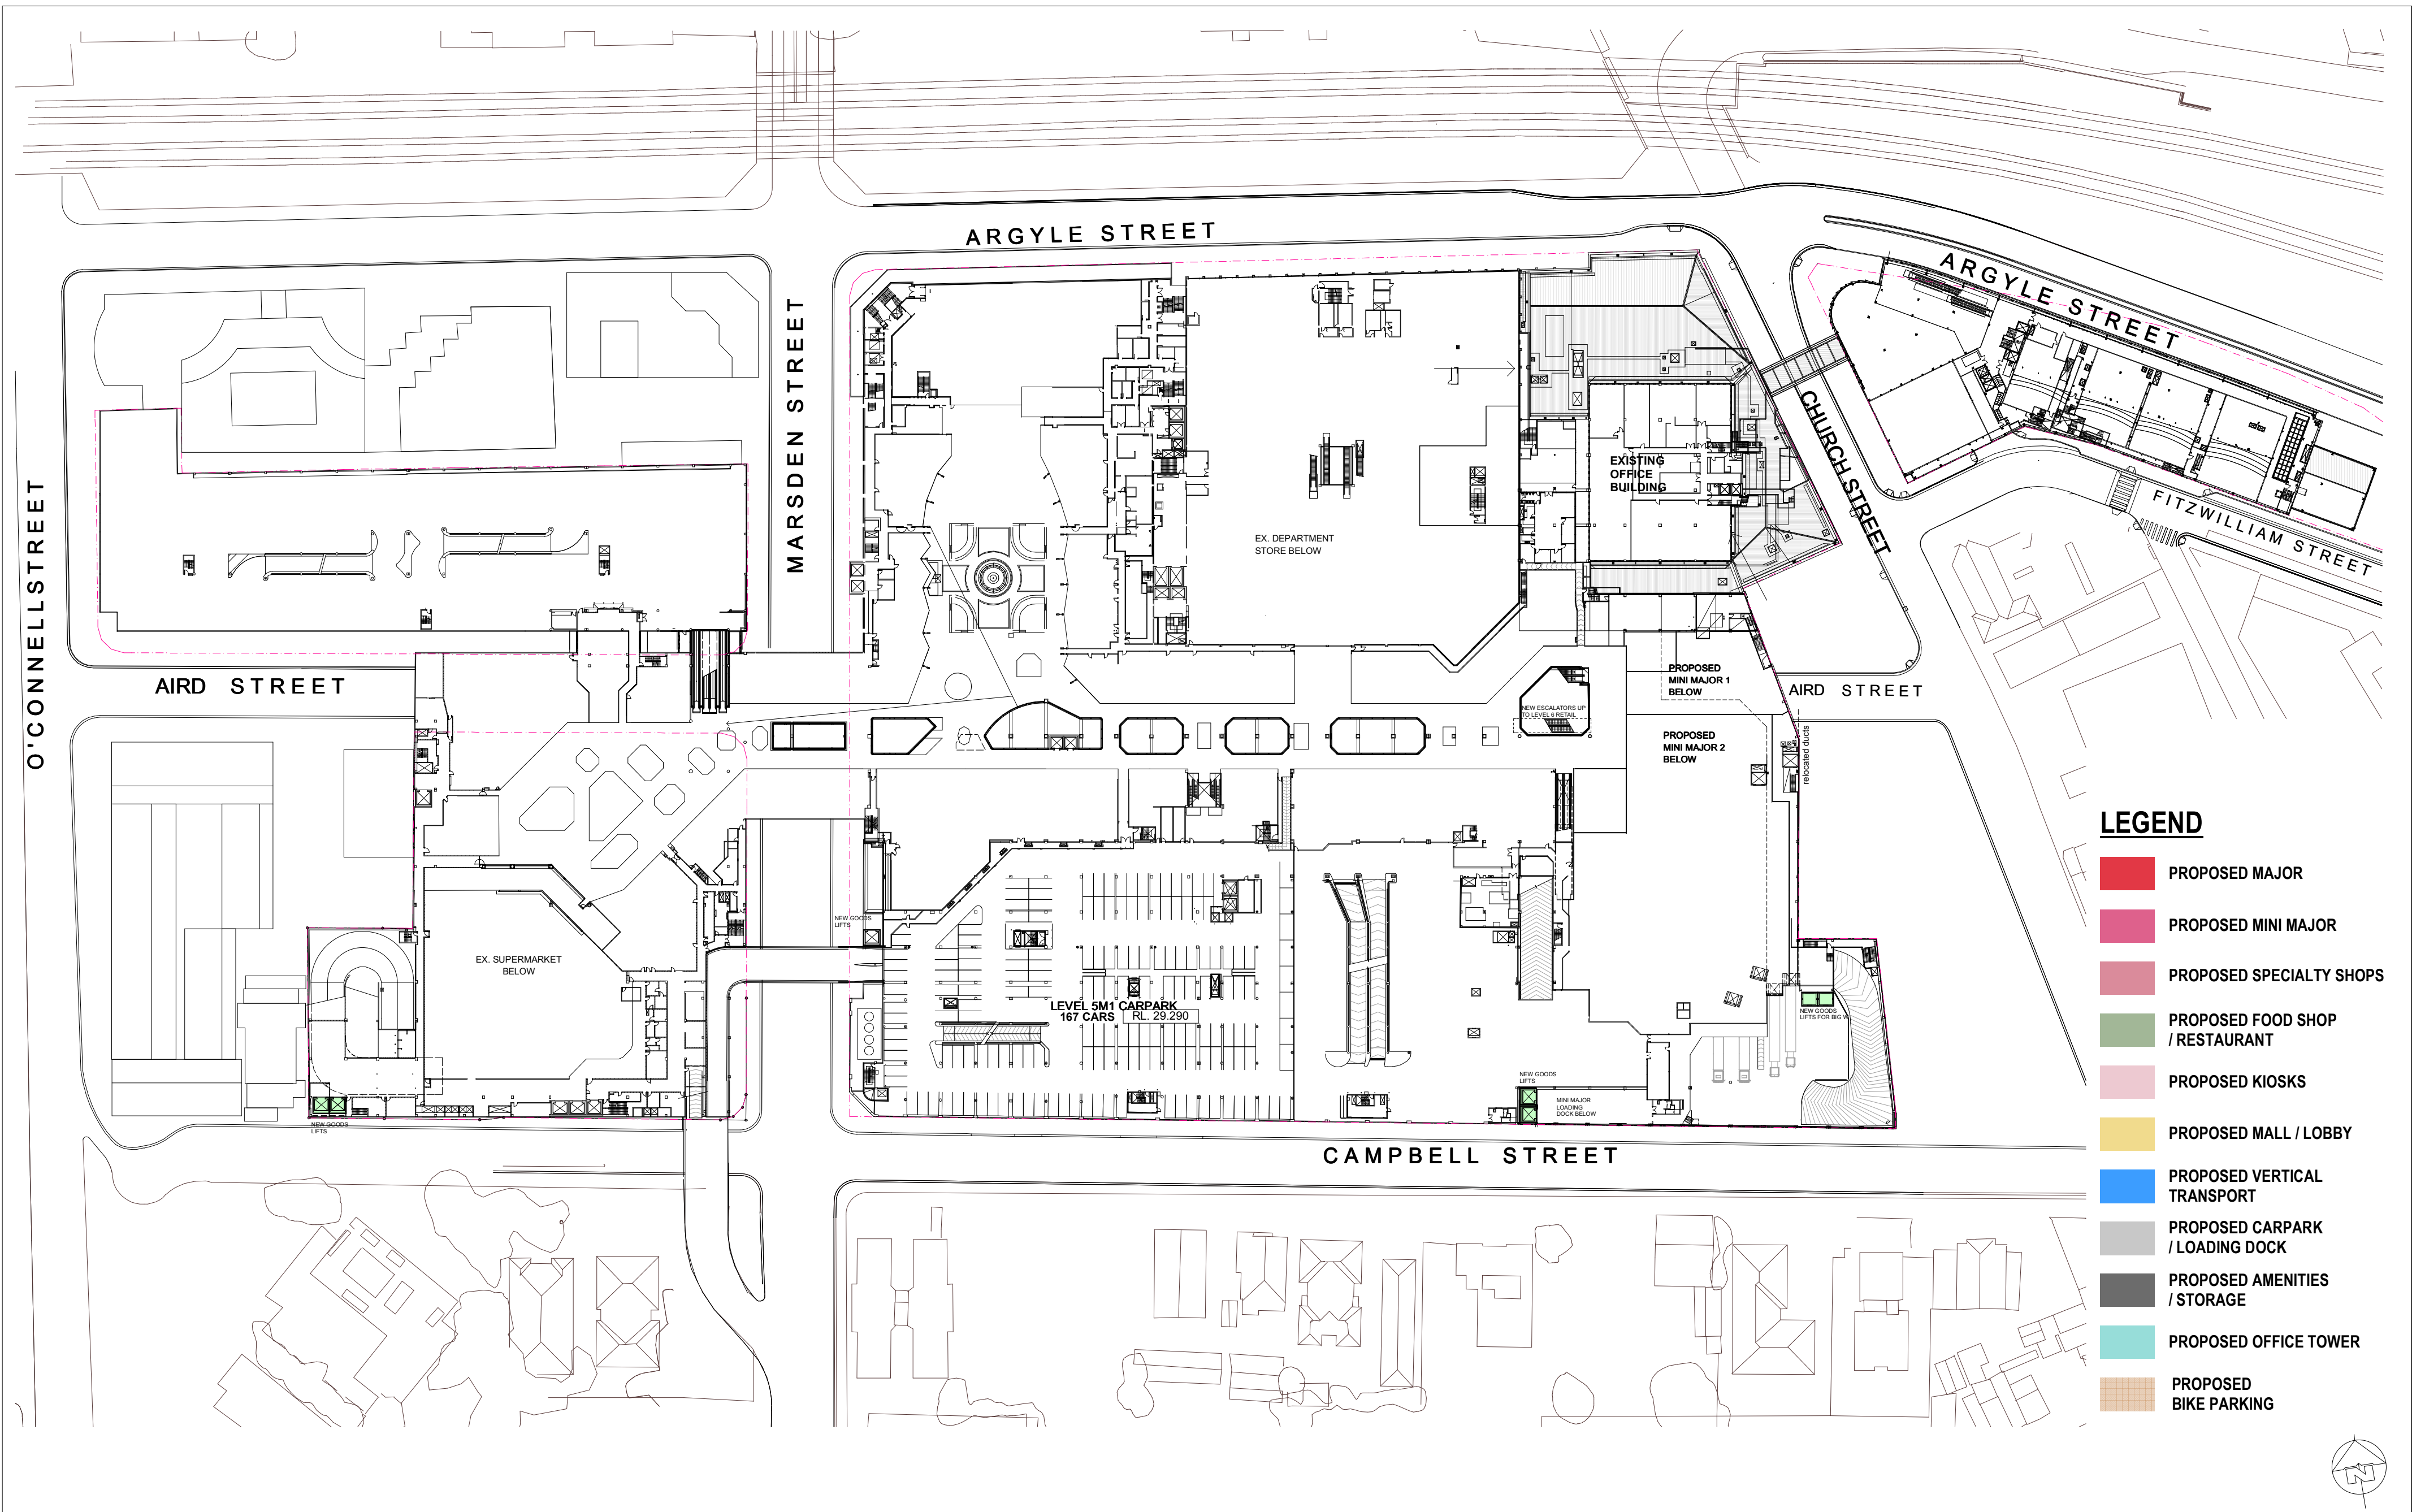



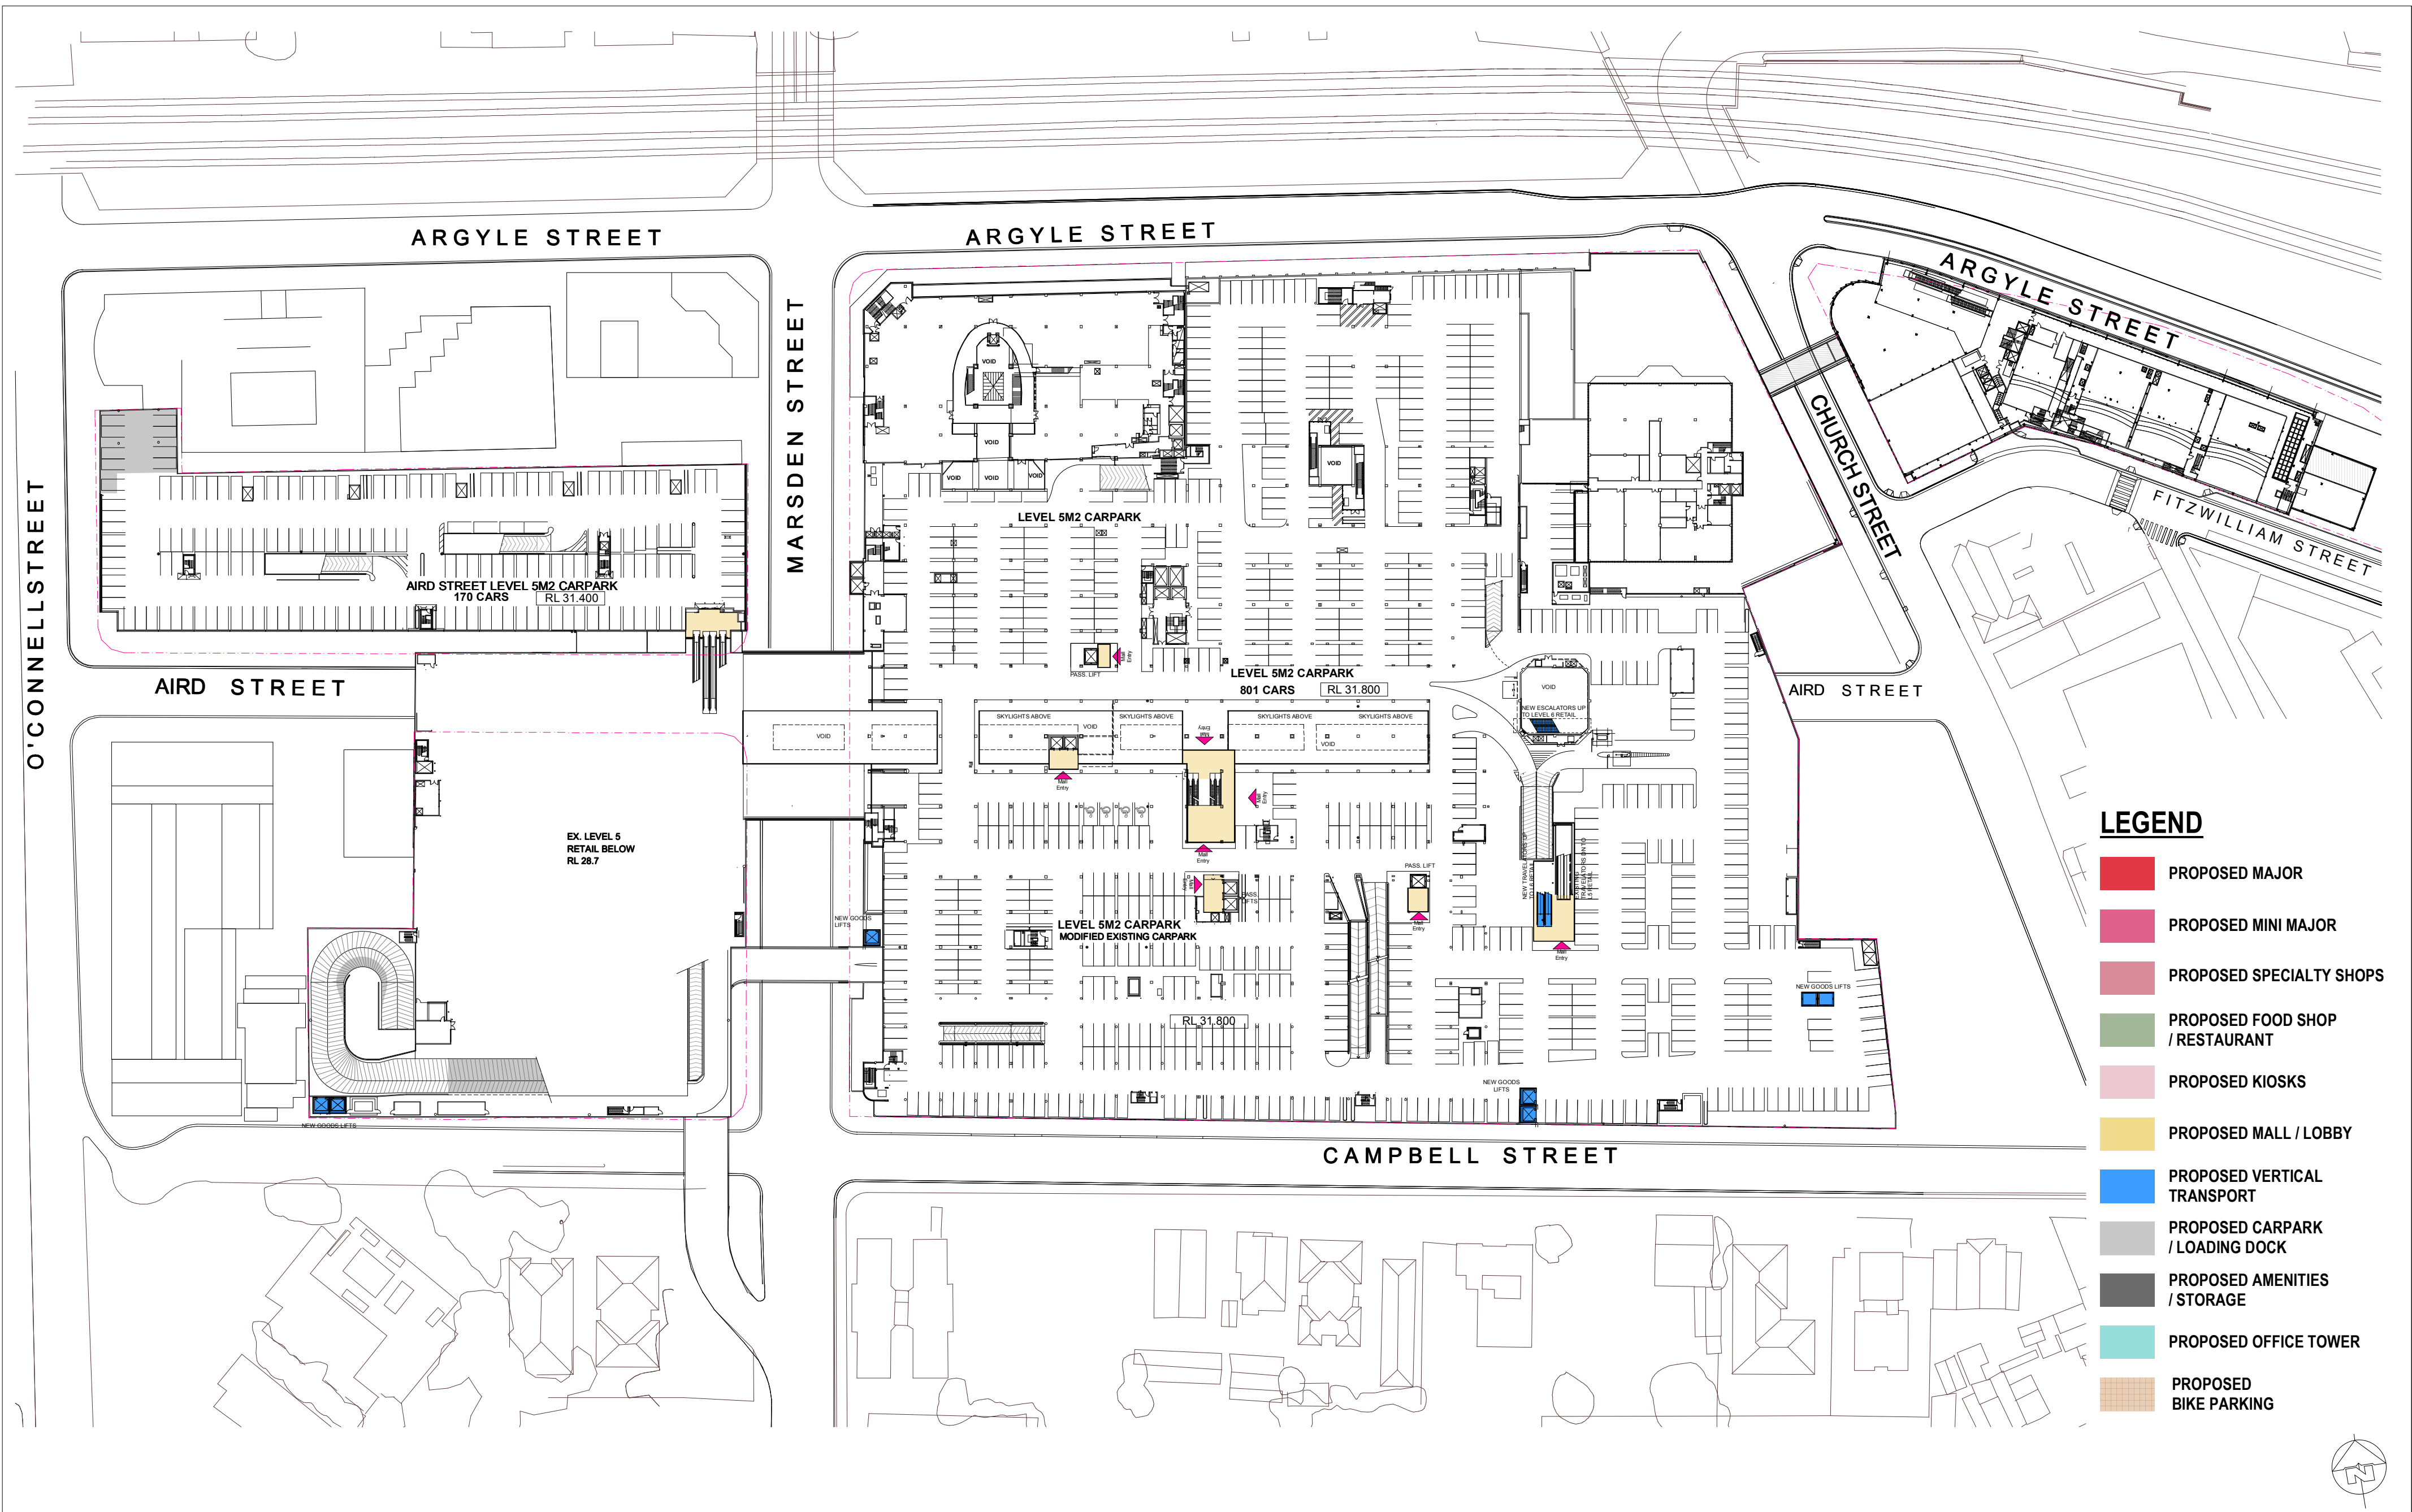




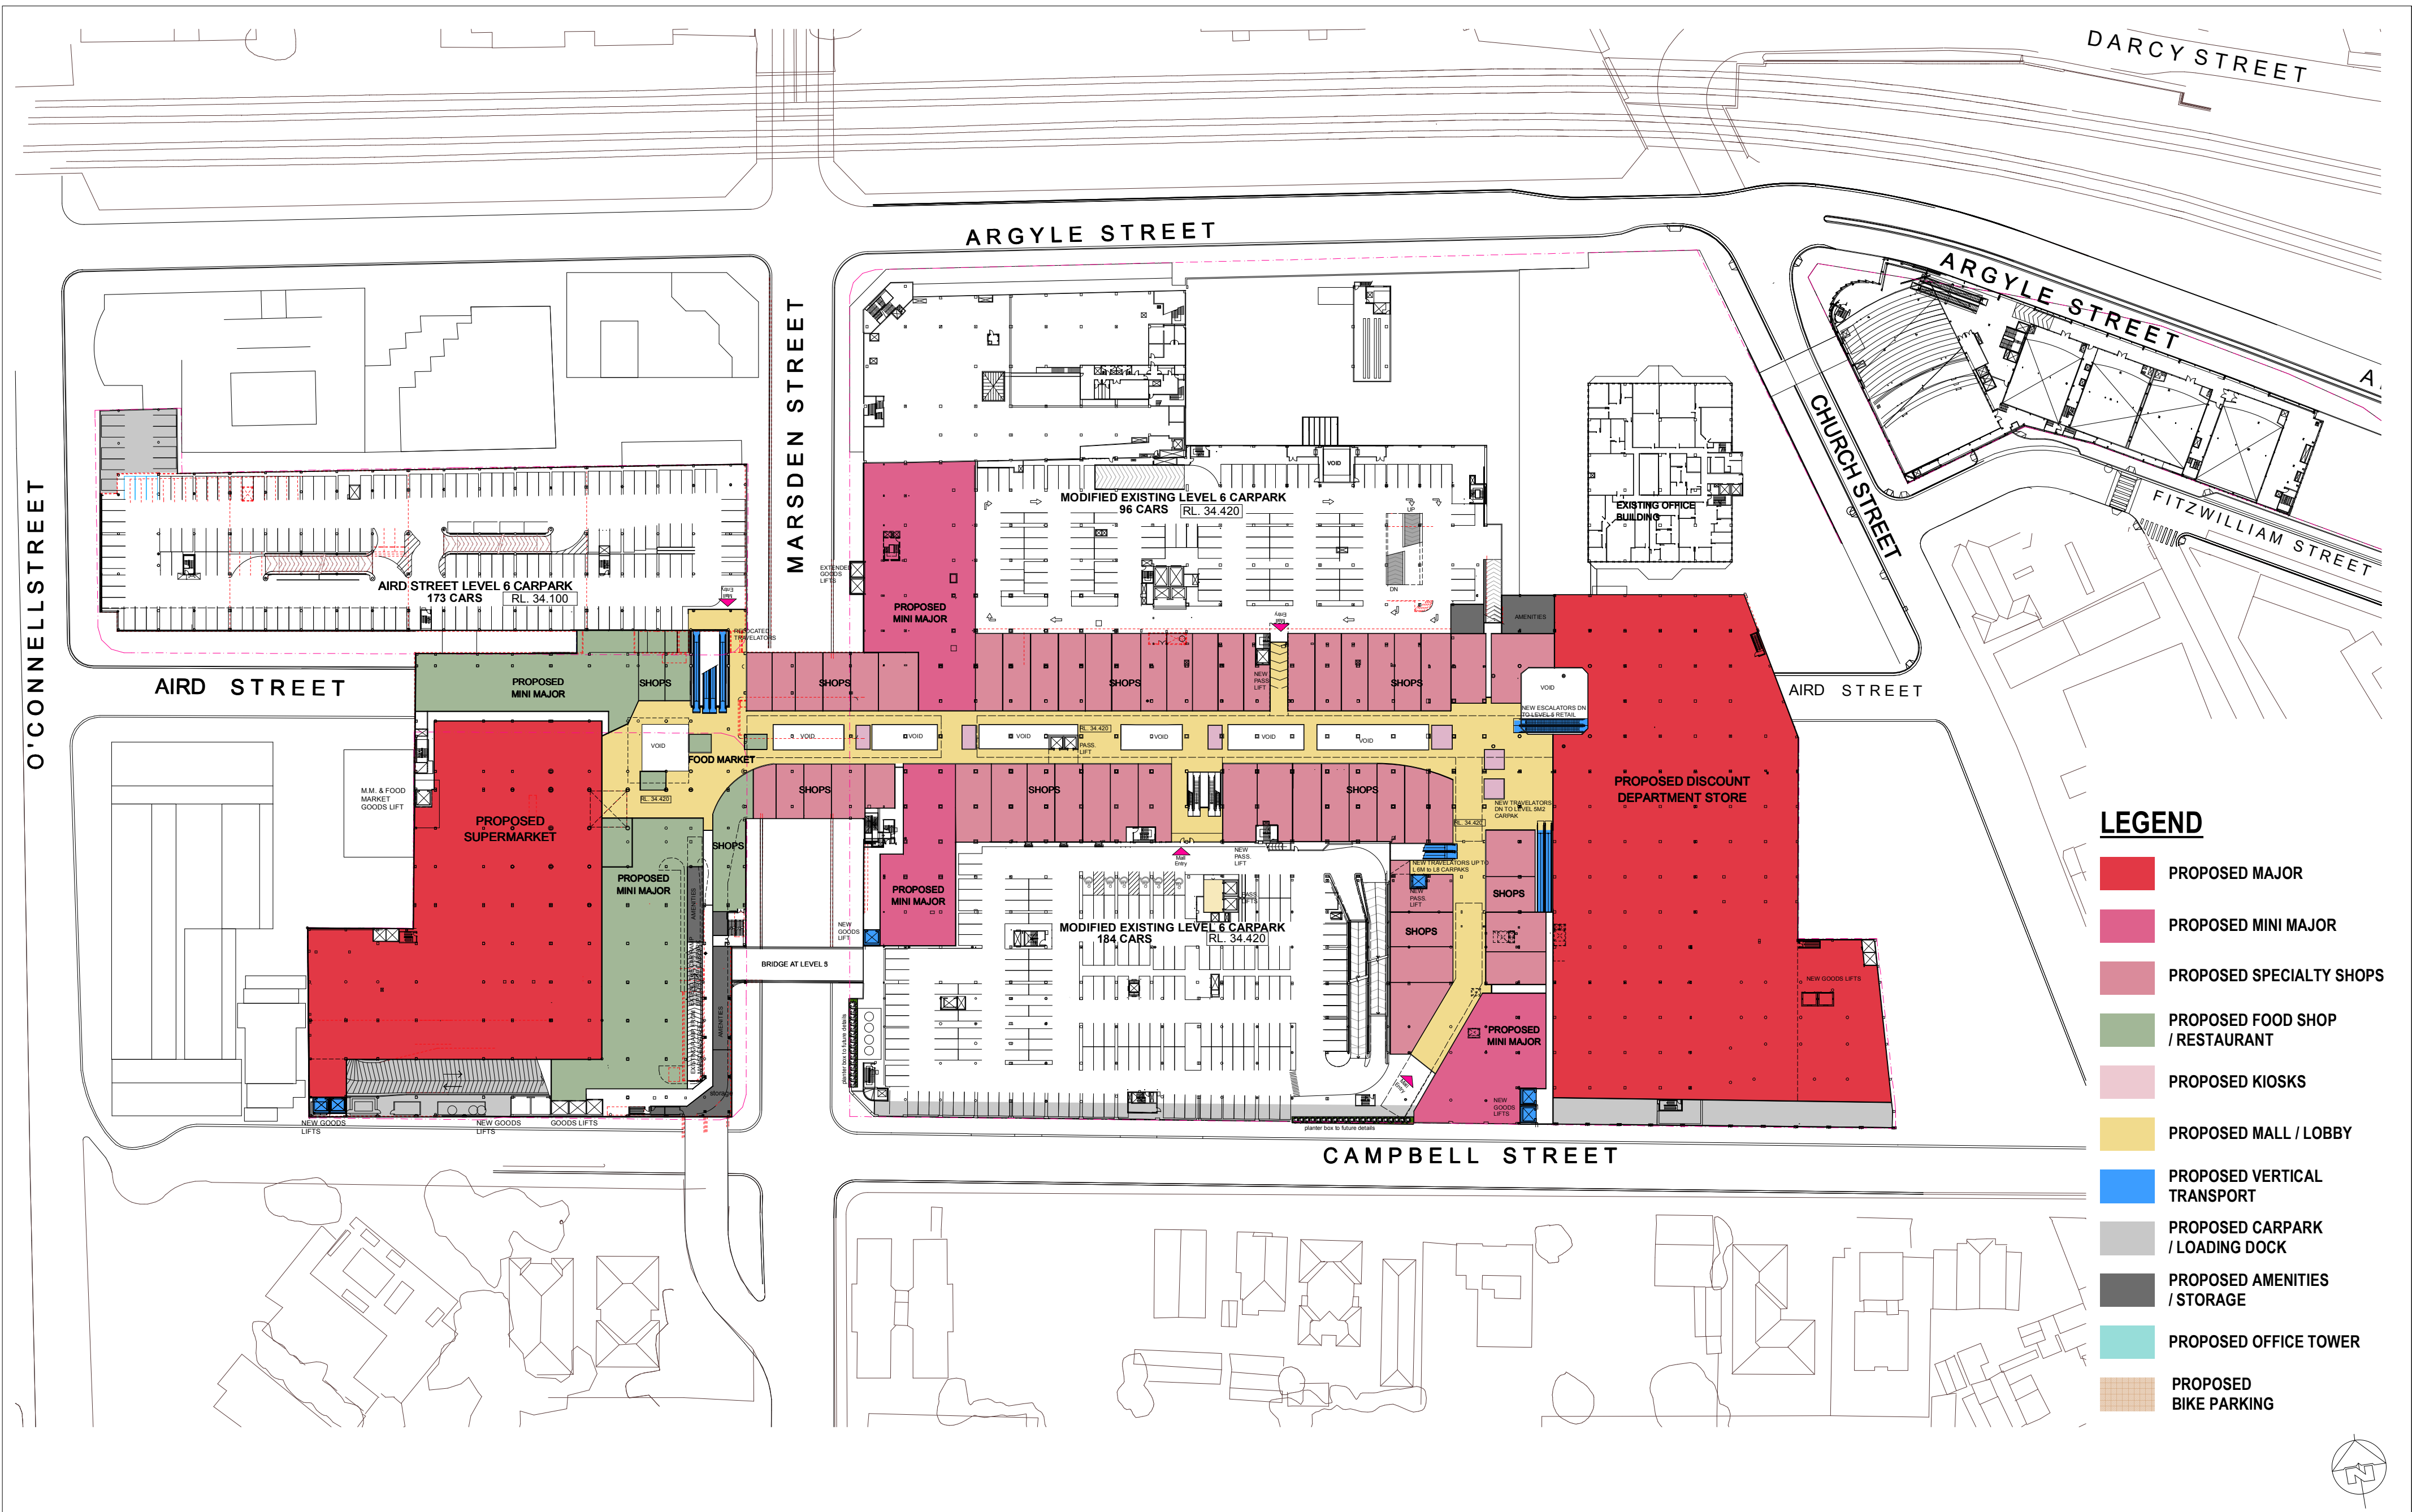

- LEGEND**
- PROPOSED MAJOR
  - PROPOSED MINI MAJOR
  - PROPOSED SPECIALTY SHOPS
  - PROPOSED FOOD SHOP / RESTAURANT
  - PROPOSED KIOSKS
  - PROPOSED MALL / LOBBY
  - PROPOSED VERTICAL TRANSPORT
  - PROPOSED CARPARK / LOADING DOCK
  - PROPOSED AMENITIES / STORAGE
  - PROPOSED OFFICE TOWER
  - PROPOSED BIKE PARKING



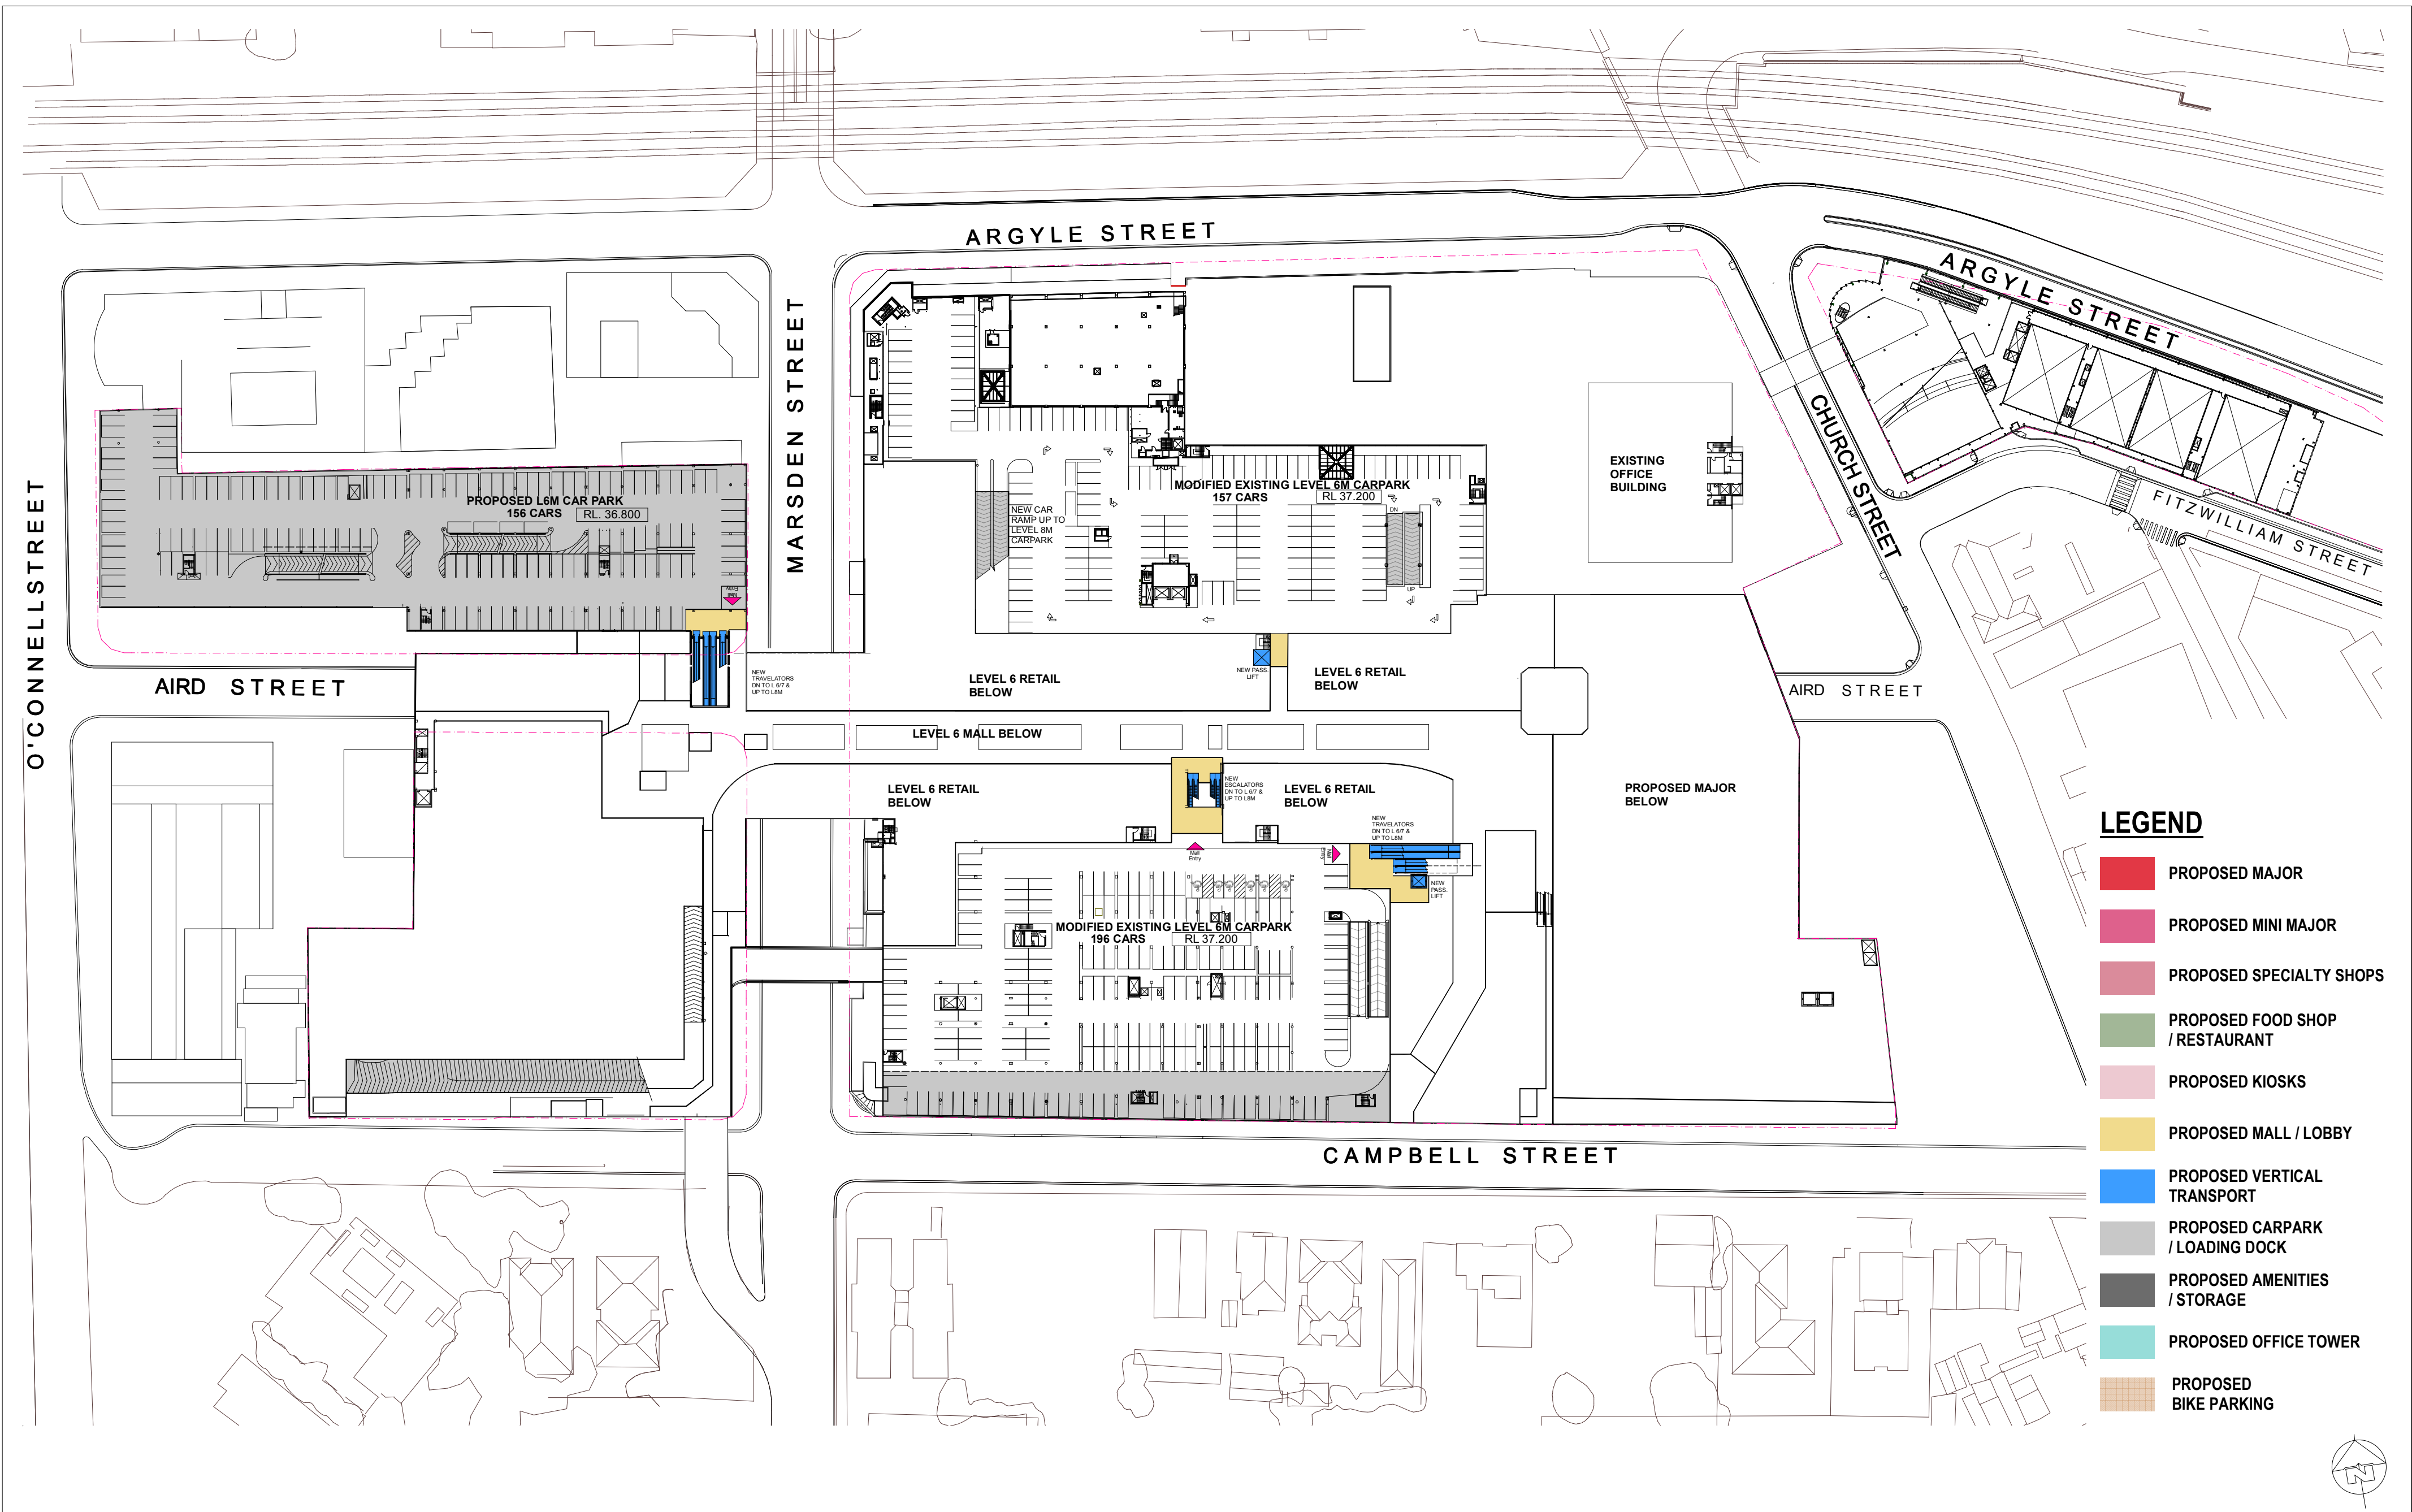

WESTFIELD PARRAMATTA PART 3A

PROJECT APPLICATION-STAGE 1 WORKS

PROPOSED LEVEL 6M FLOOR PLAN


SCHEME: PA-2012-SCH11-Y4

DATE: June 2013


SCALE: 1:1000 @ A2


JOB NO: D6727

DWG NO: DA-01-5211-ST1 REV: D

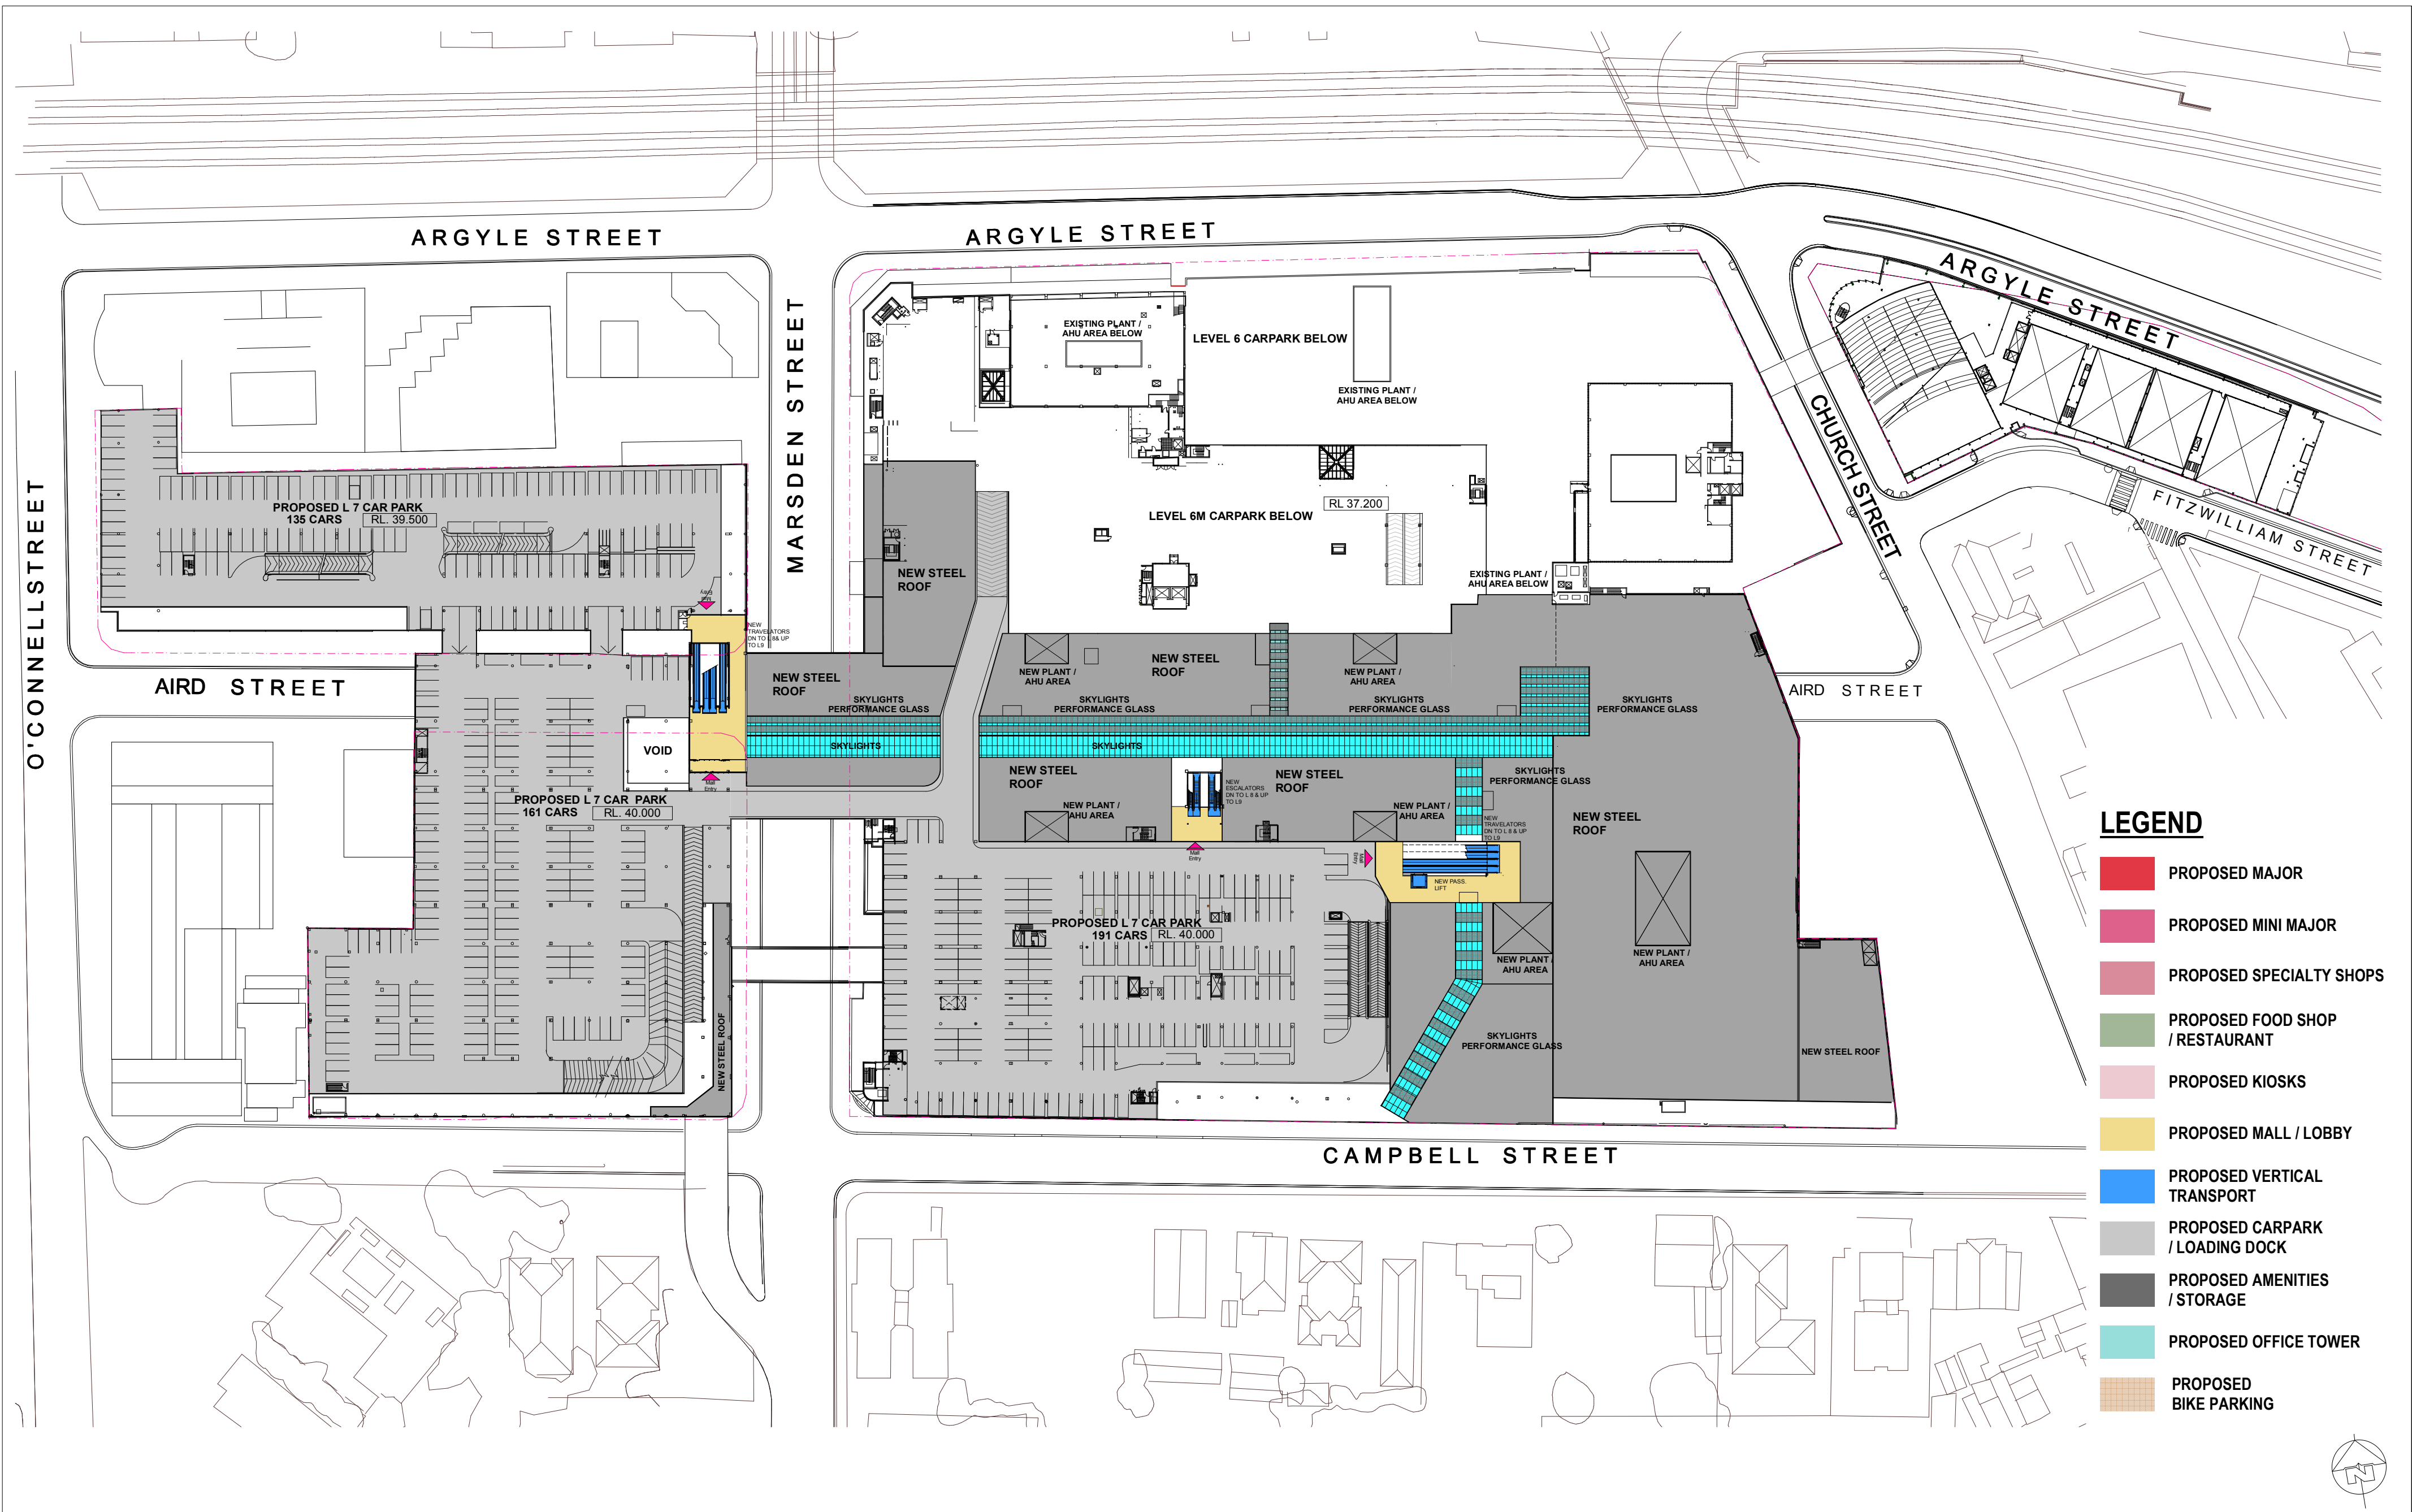



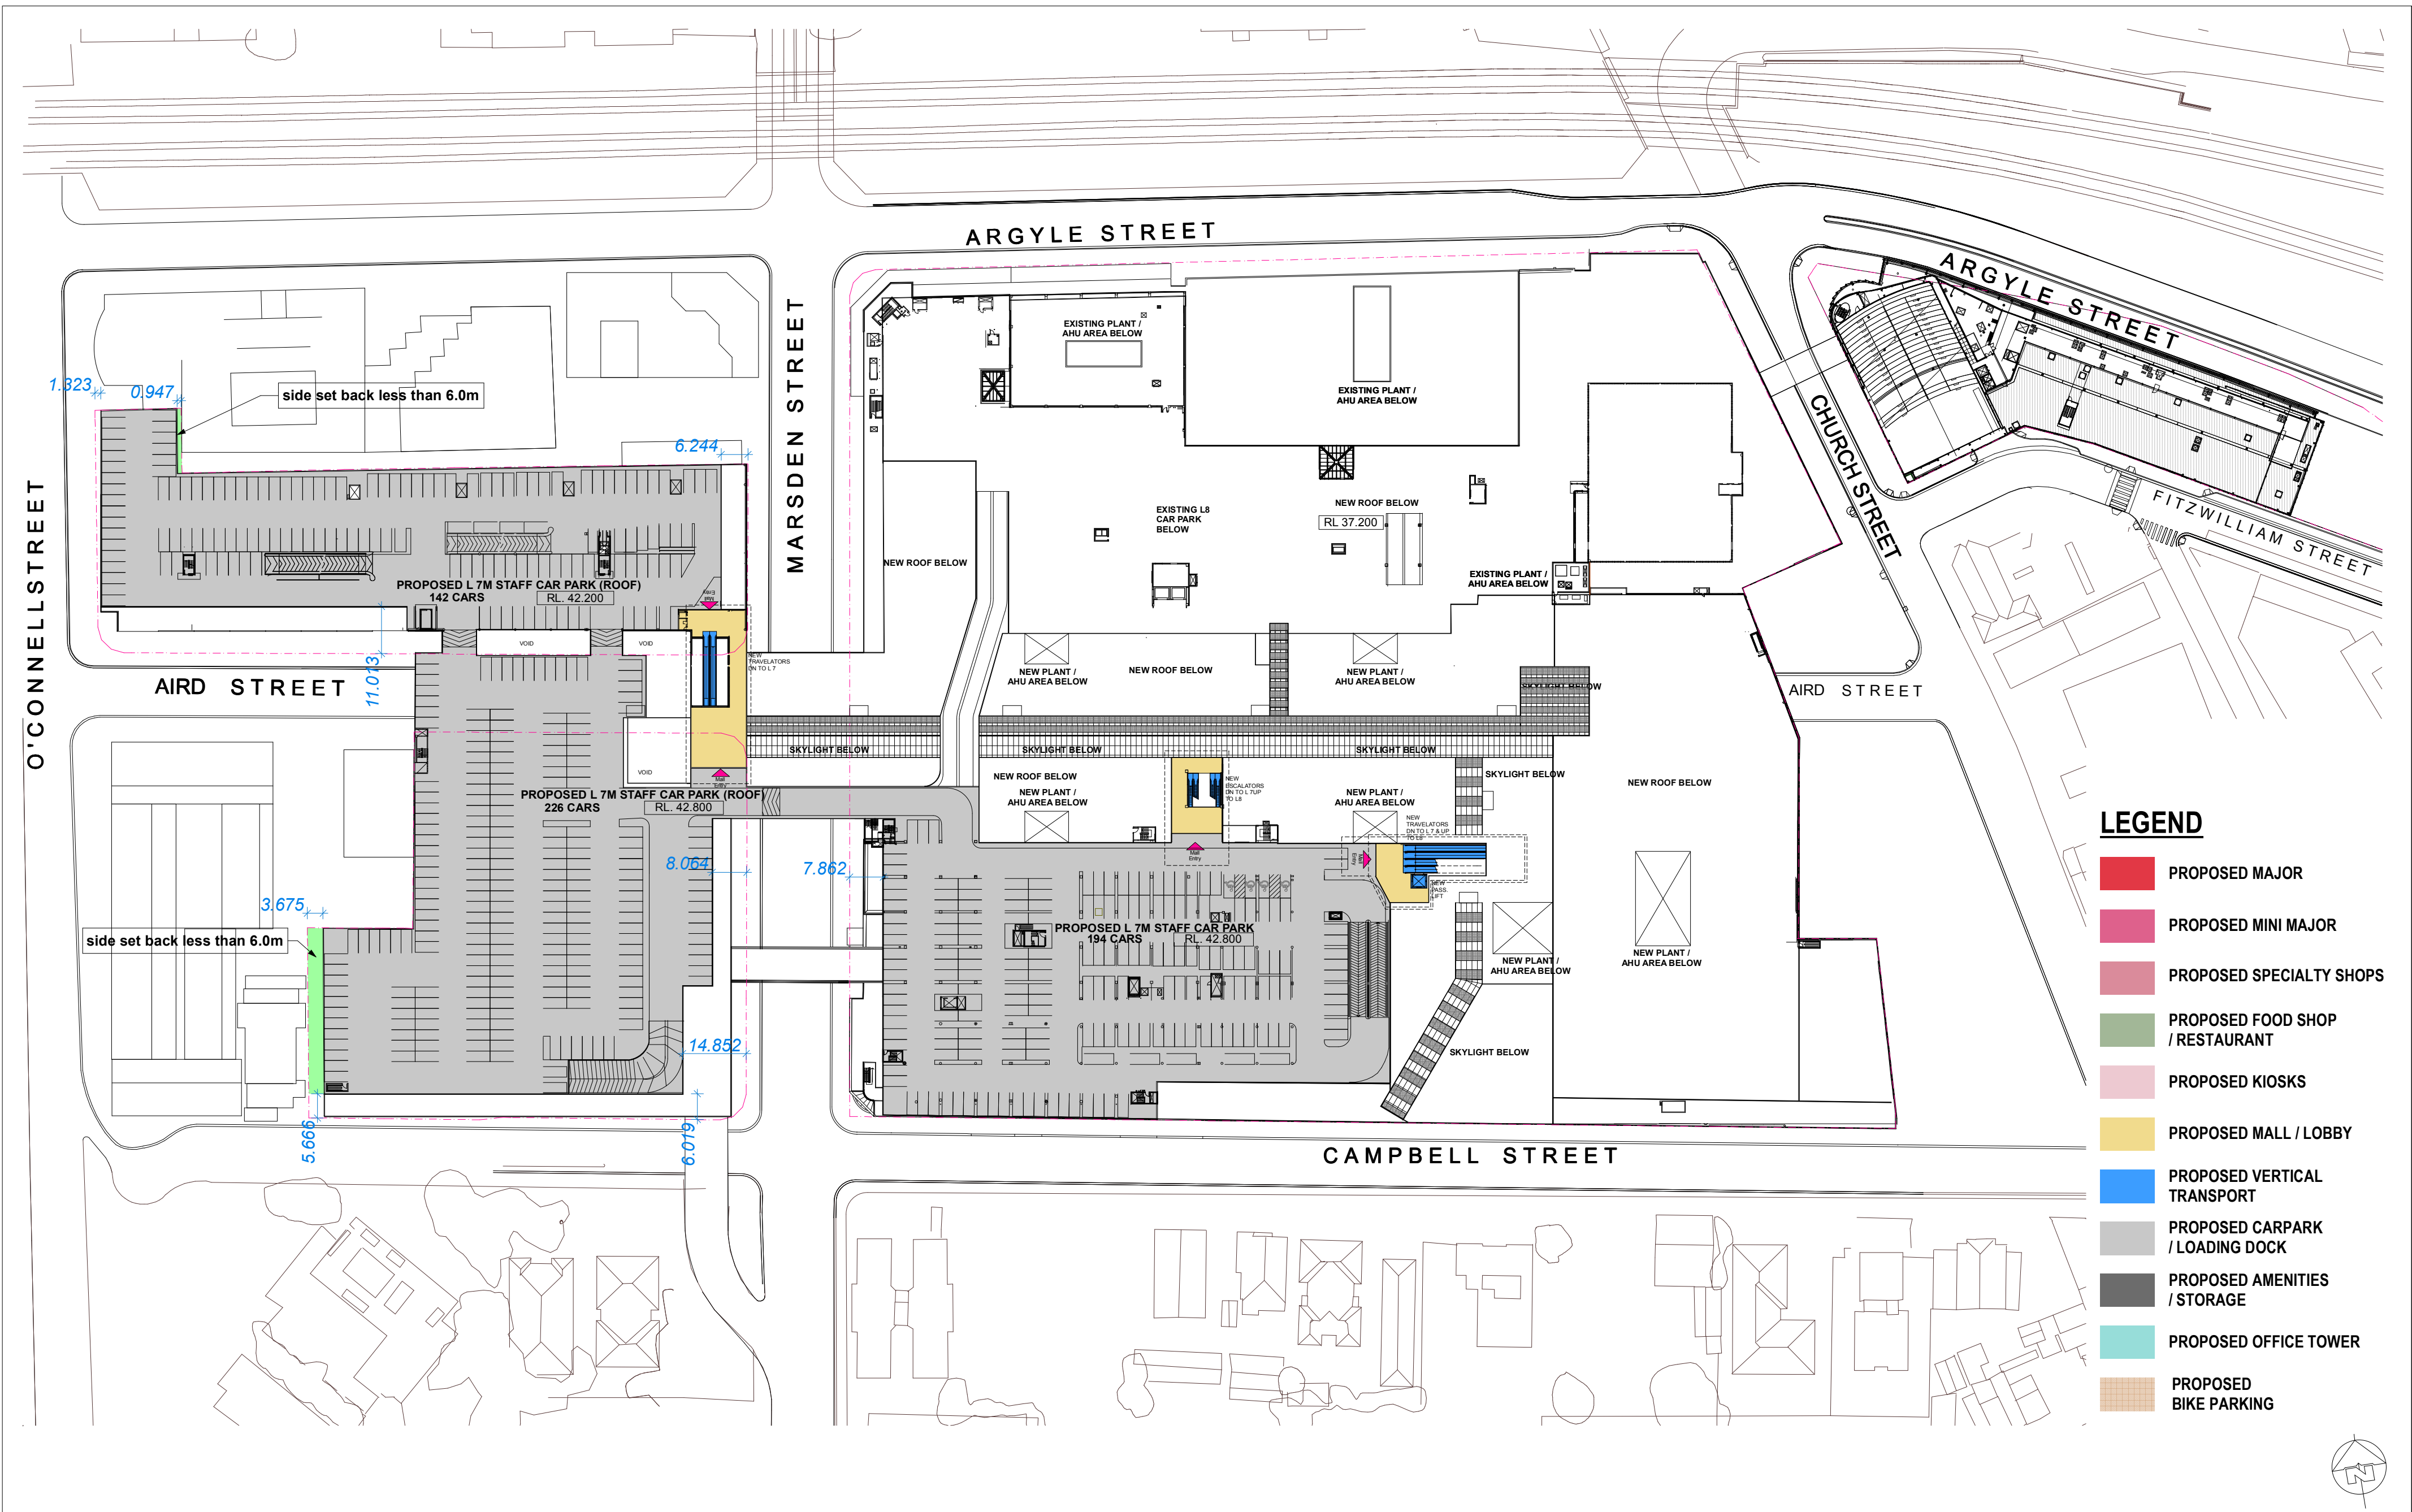

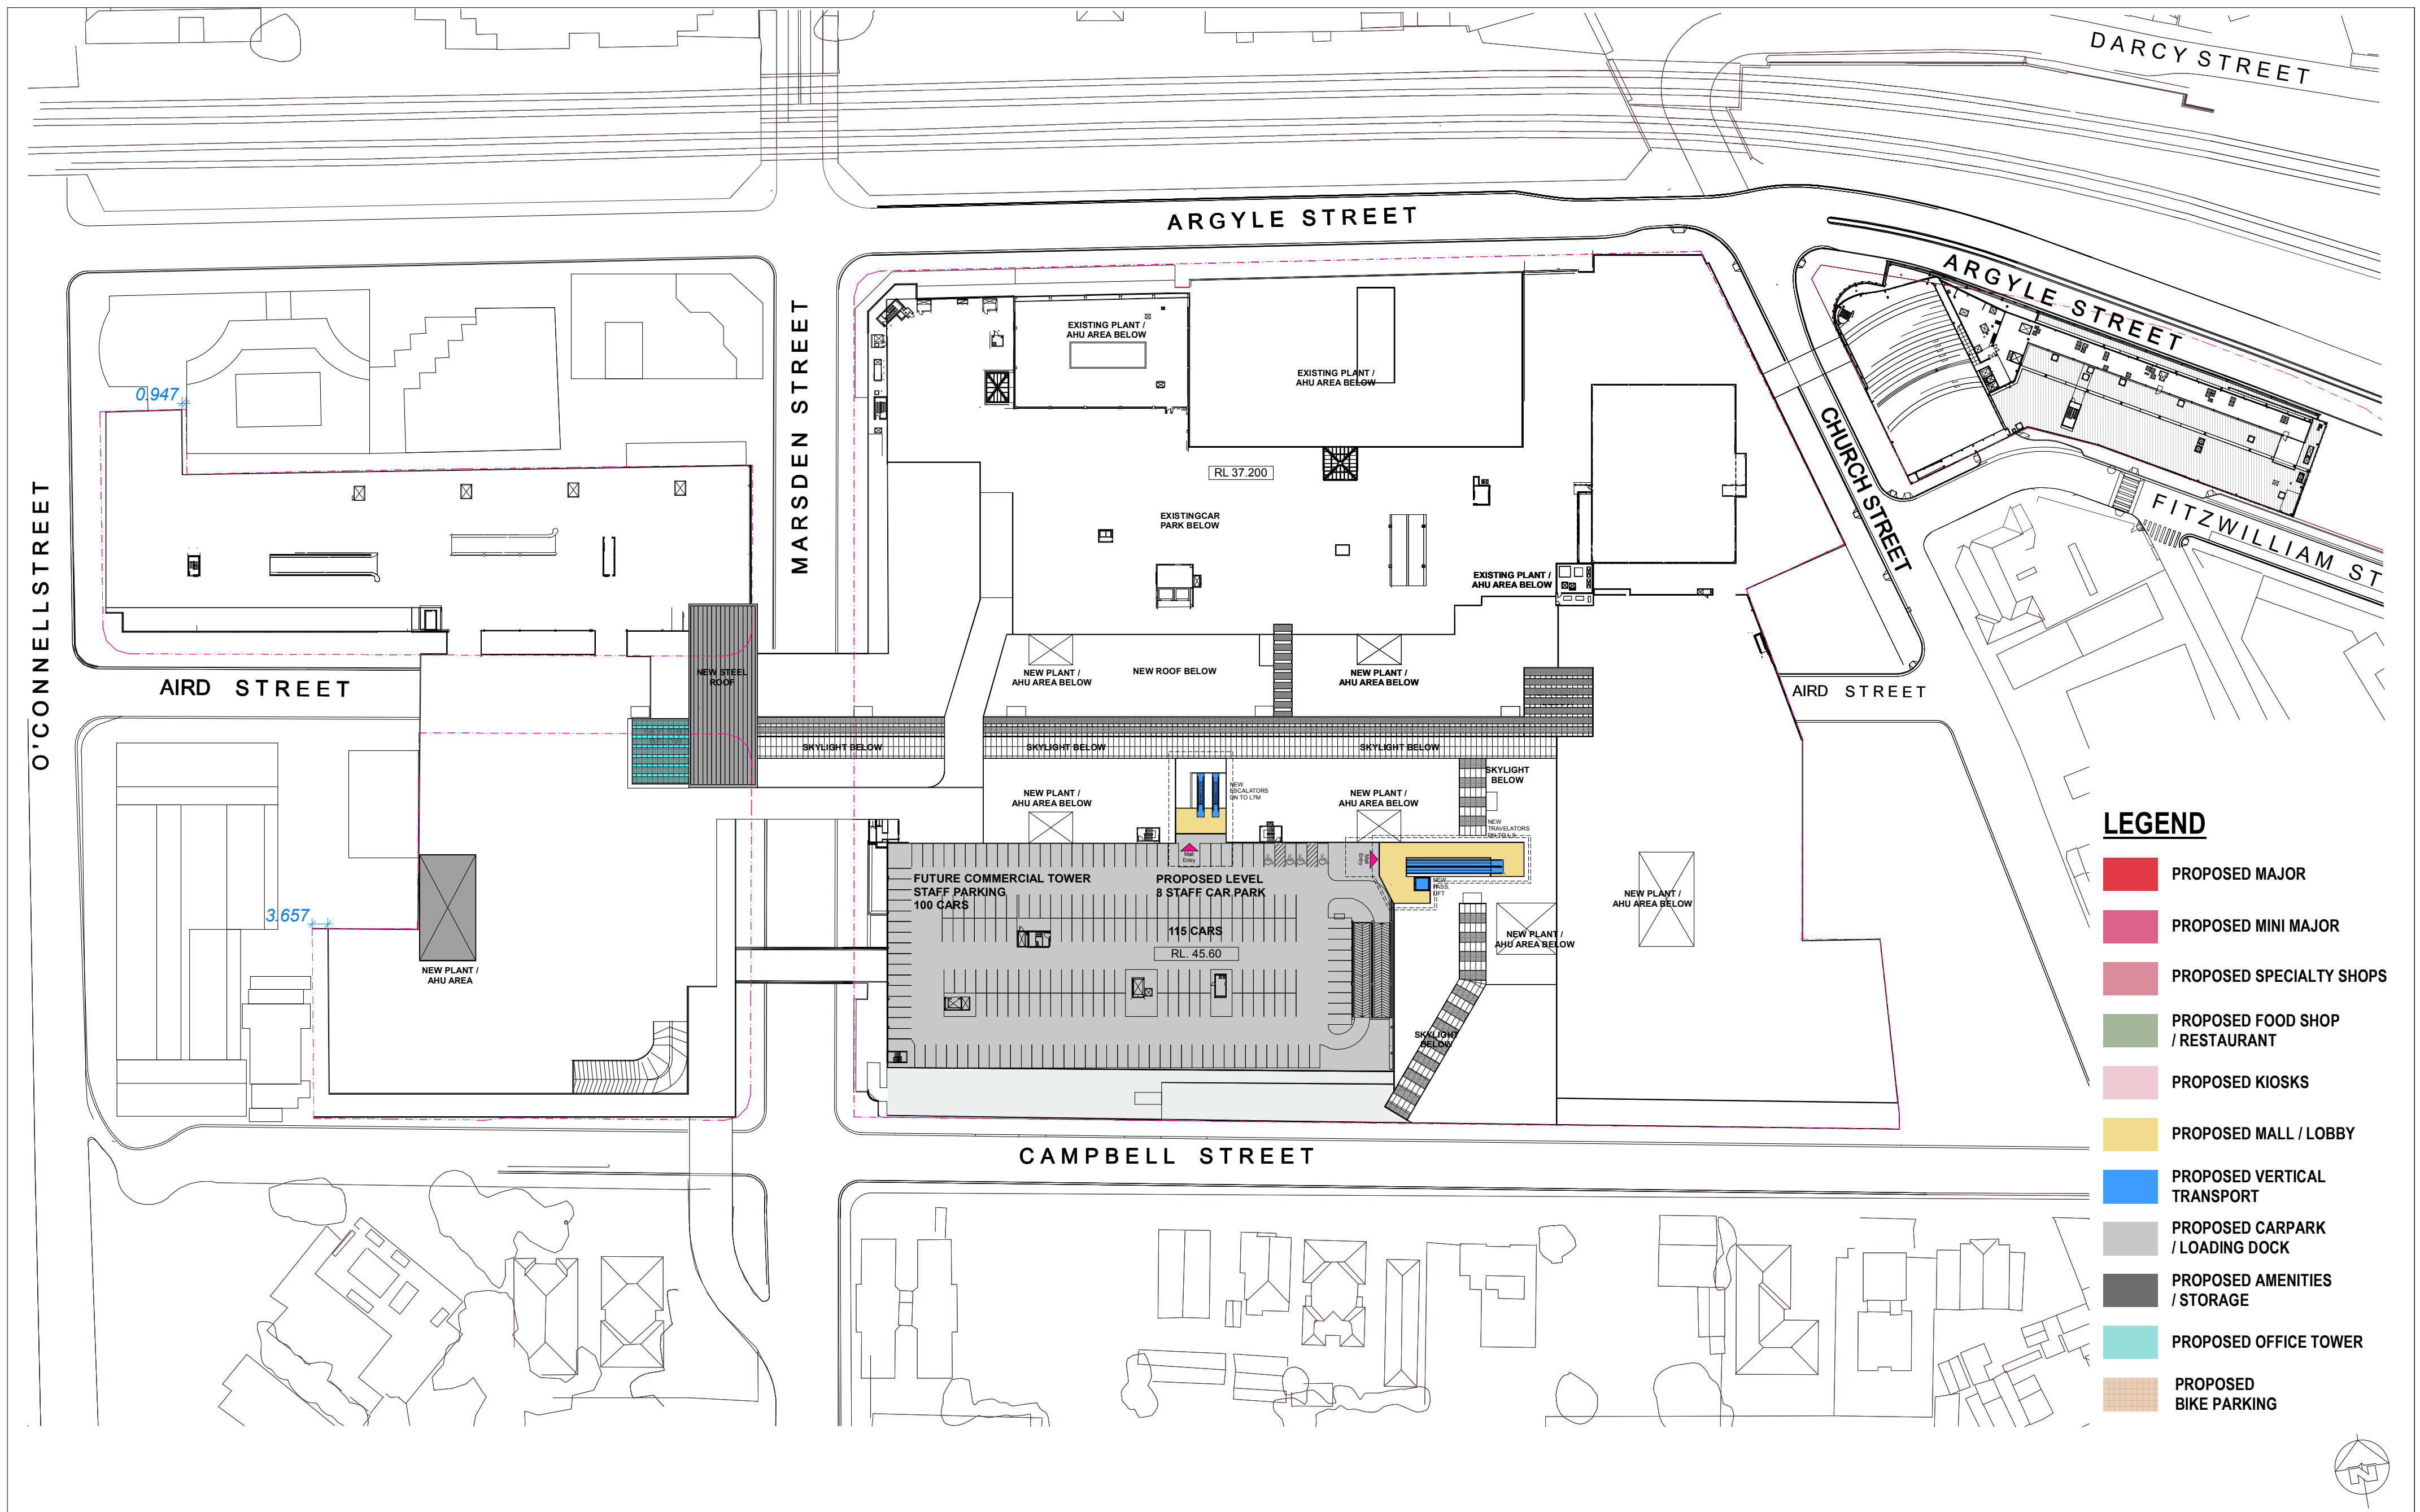

Westfield



Westfield  
RETAIL TRUST

WESTFIELD PARRAMATTA PART 3A

PROJECT APPLICATION-STAGE 1 WORKS

PROPOSED LEVEL 8 FLOOR PLAN

SCHEME: PA-2012-SCH11-Y4


DATE: June 2013

SCALE: 1:1000 @ A2

JOB NO: D6727

DWG NO: DA-01-5214-ST1 REV: D



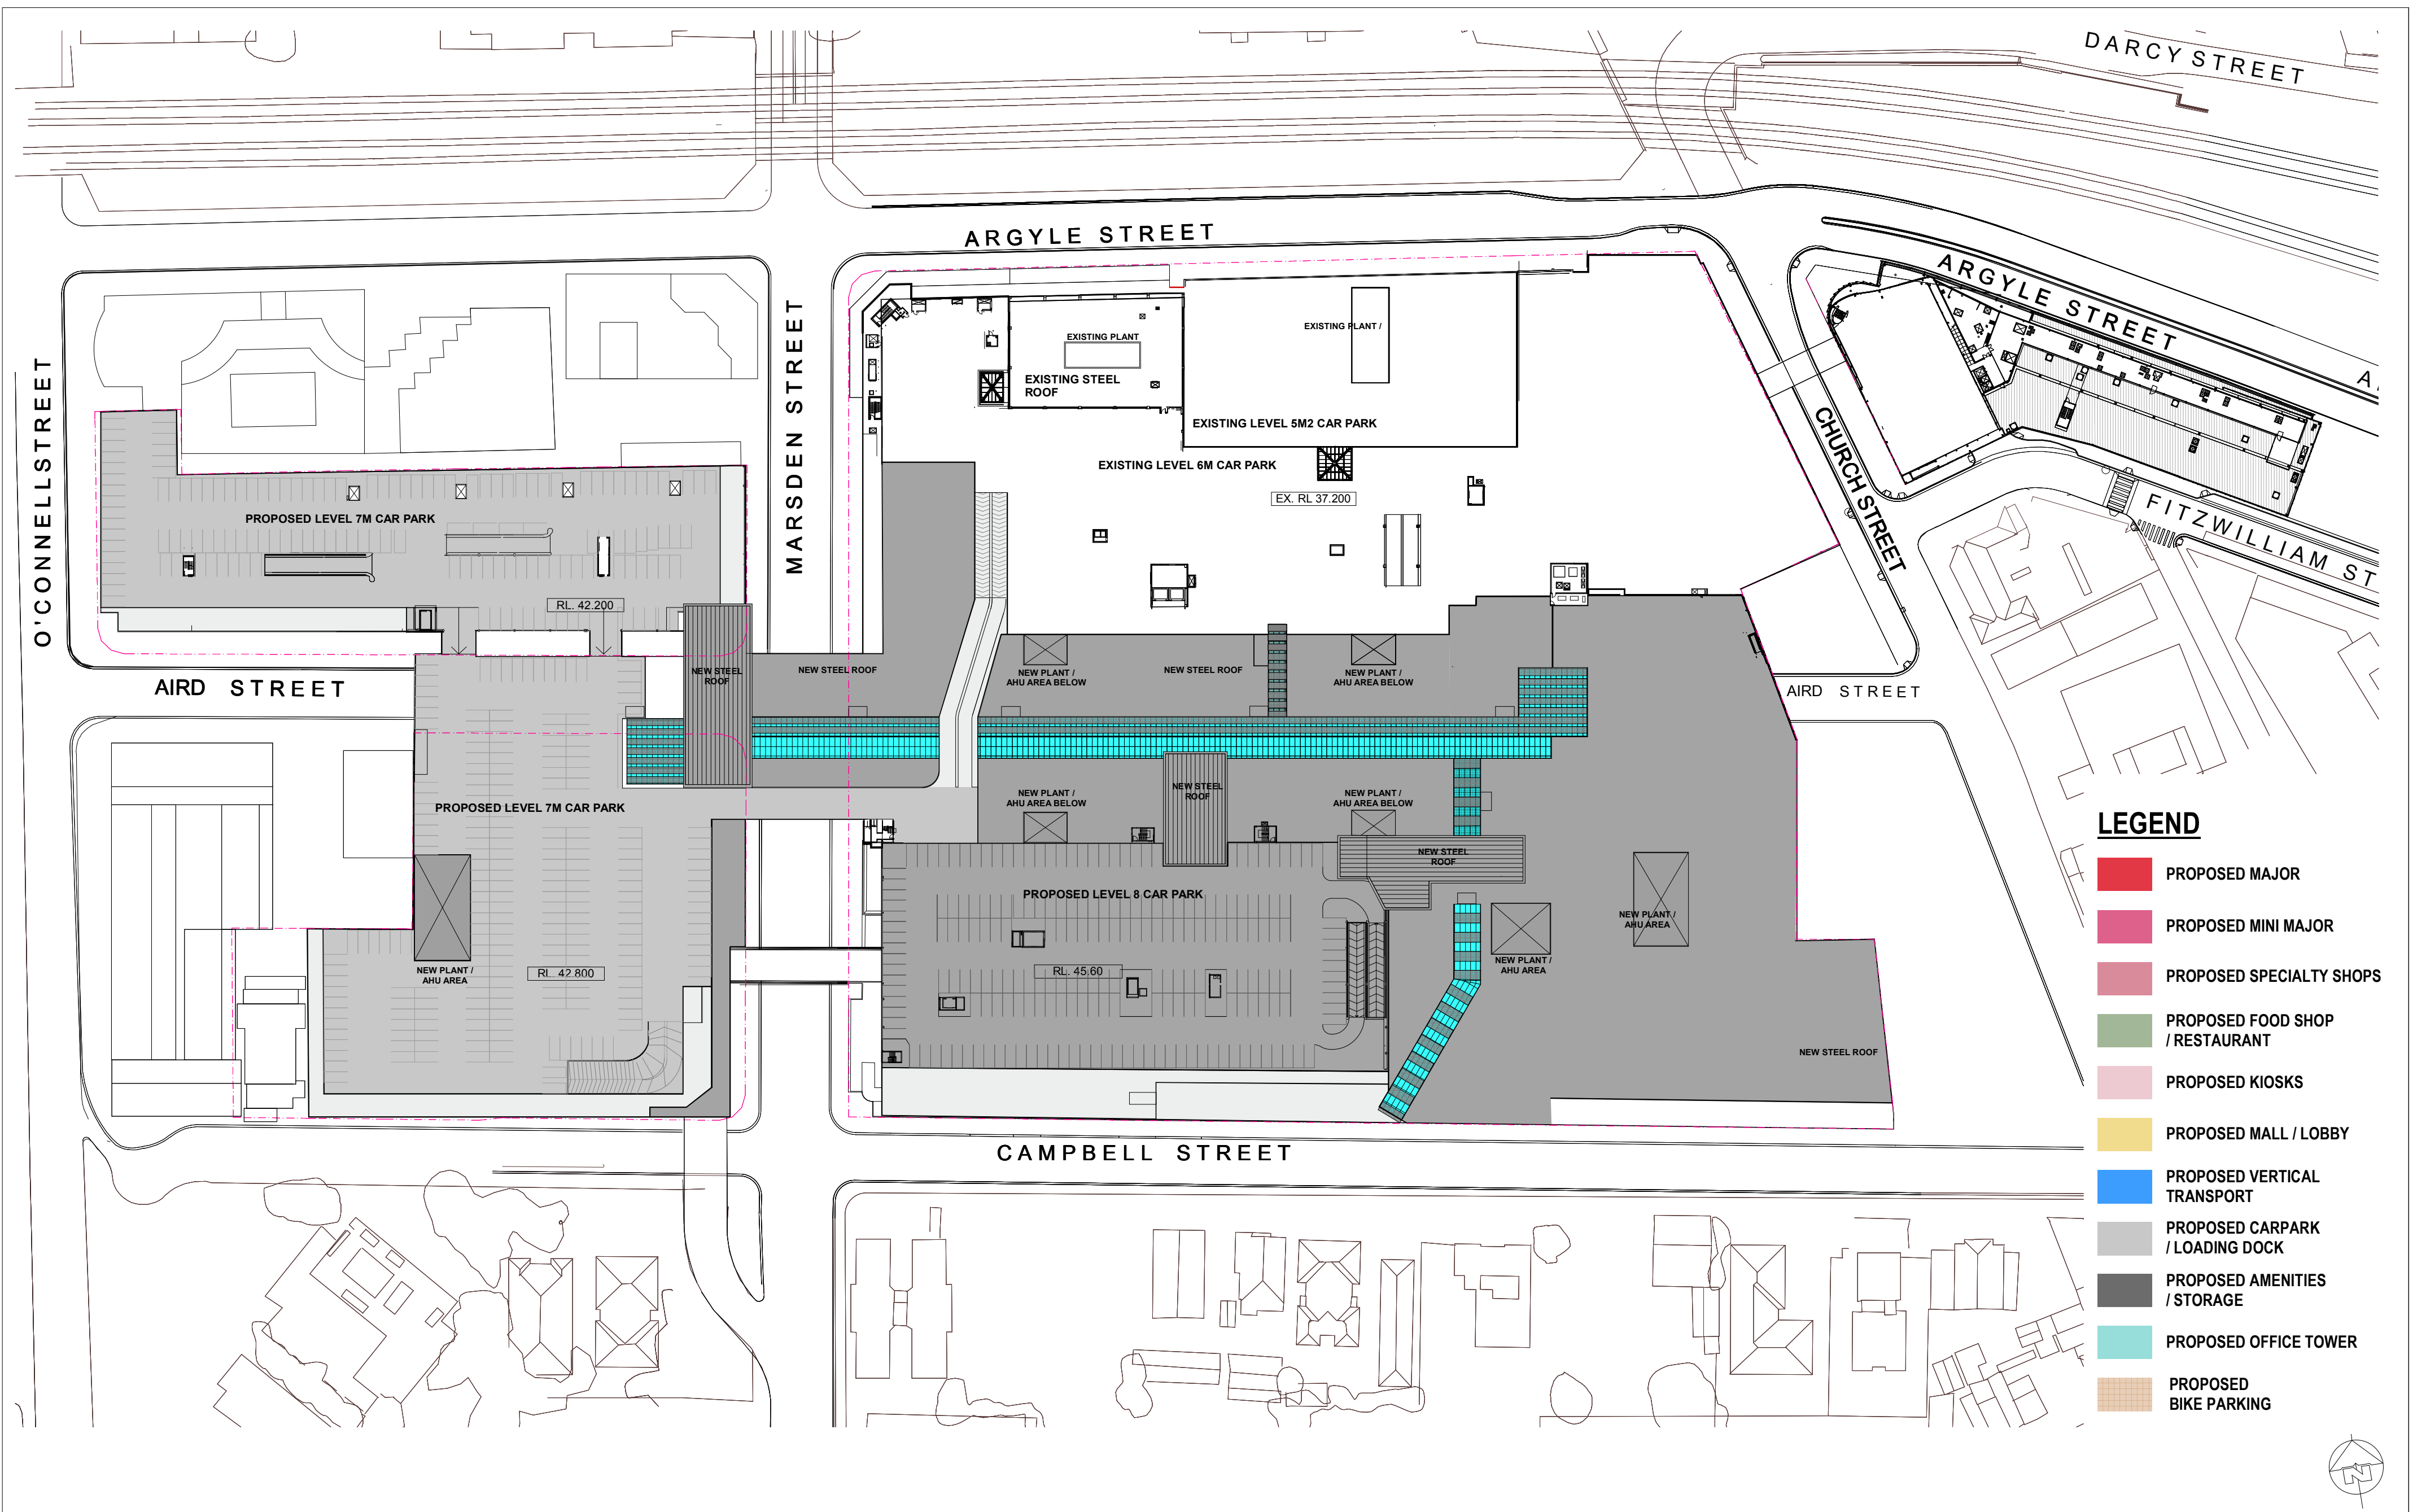

Westfield



Westfield  
RETAIL TRUST

WESTFIELD PARRAMATTA PART 3A

PROJECT APPLICATION-STAGE 1 WORKS

ROOF PLAN

SCHEME: PA-2012-SCH11-Y4

DATE: June 2013

SCALE: 1:1000 @ A2

JOB NO: D6727

DWG NO: DA-01-5215-ST1 REV: D