



PROPOSED SOUTH ELEVATION 2 - CAMPBELL STREET  
SCALE 1:500

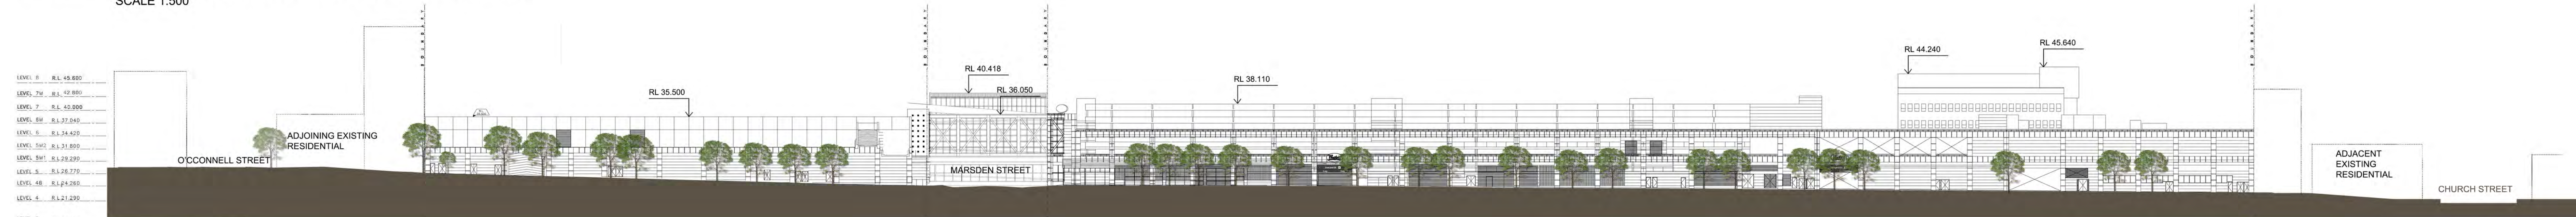


EXISTING CAMPBELL STREET ELEVATION  
SCALE 1:500

**LEGEND**  
COMPLYING ENVELOPE -LEP 2007  
COMPLYING ENVELOPE -DCP 2007 (PARRAMATTA CITY CENTRE PLAN)  
STAGE 1 CONCEPT PLAN ENVELOPE

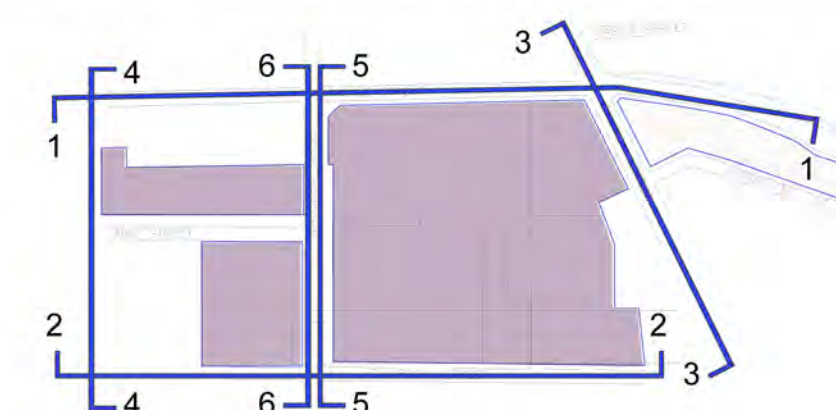





- LEGEND**
- COMPLYING ENVELOPE -LEP 2007
  - COMPLYING ENVELOPE -DCP 2007 (PARRAMATTA CITY CENTRE PLAN)
  - STAGE 1 CONCEPT PLAN ENVELOPE

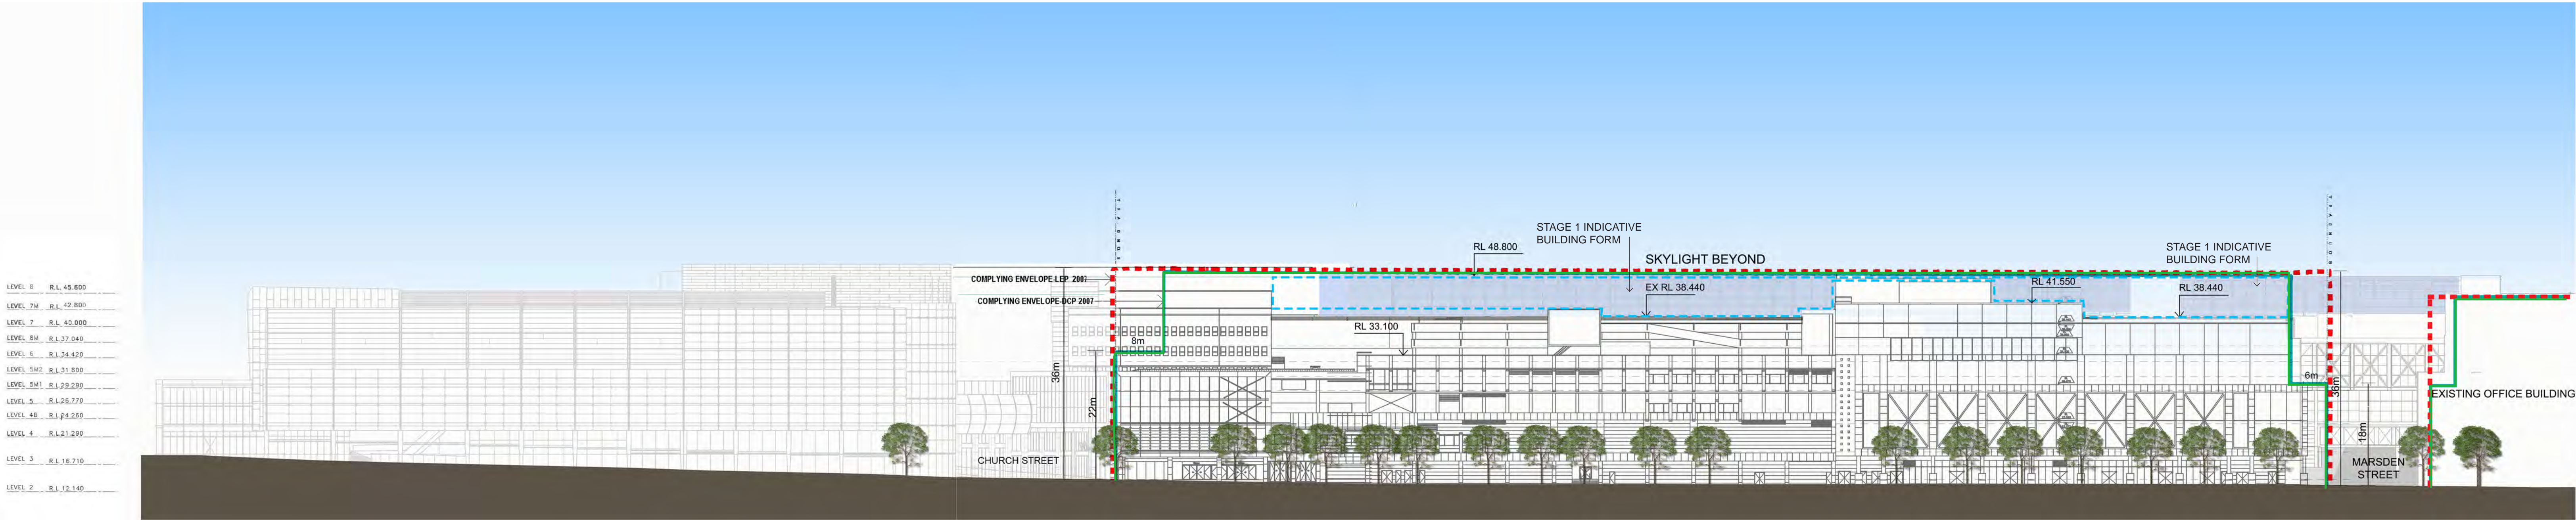

PROPOSED ARGYLE STREET ELEVATION - 1  
SCALE 1:500

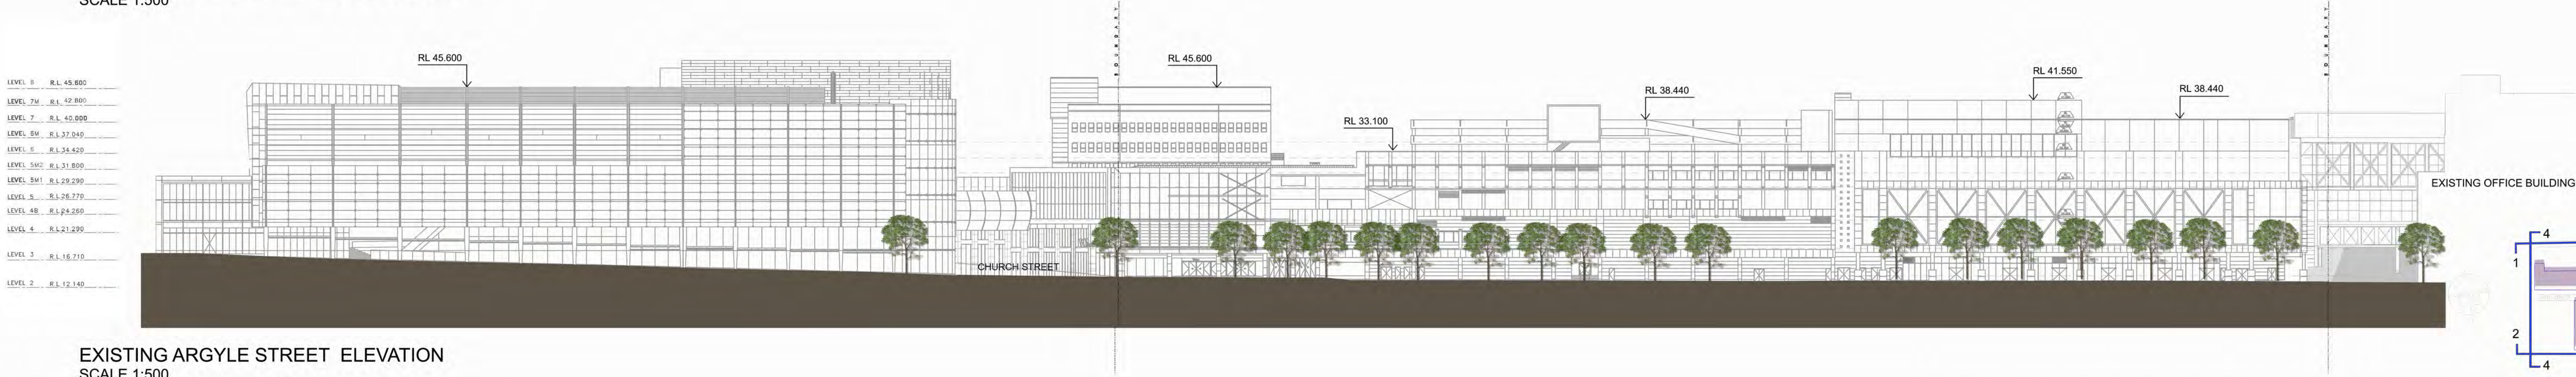


EXISTING ARGYLE STREET ELEVATION  
SCALE 1:500

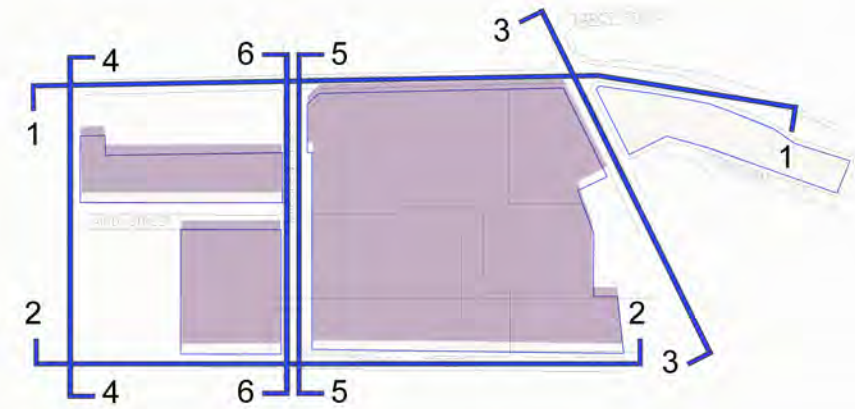

KEY PLAN



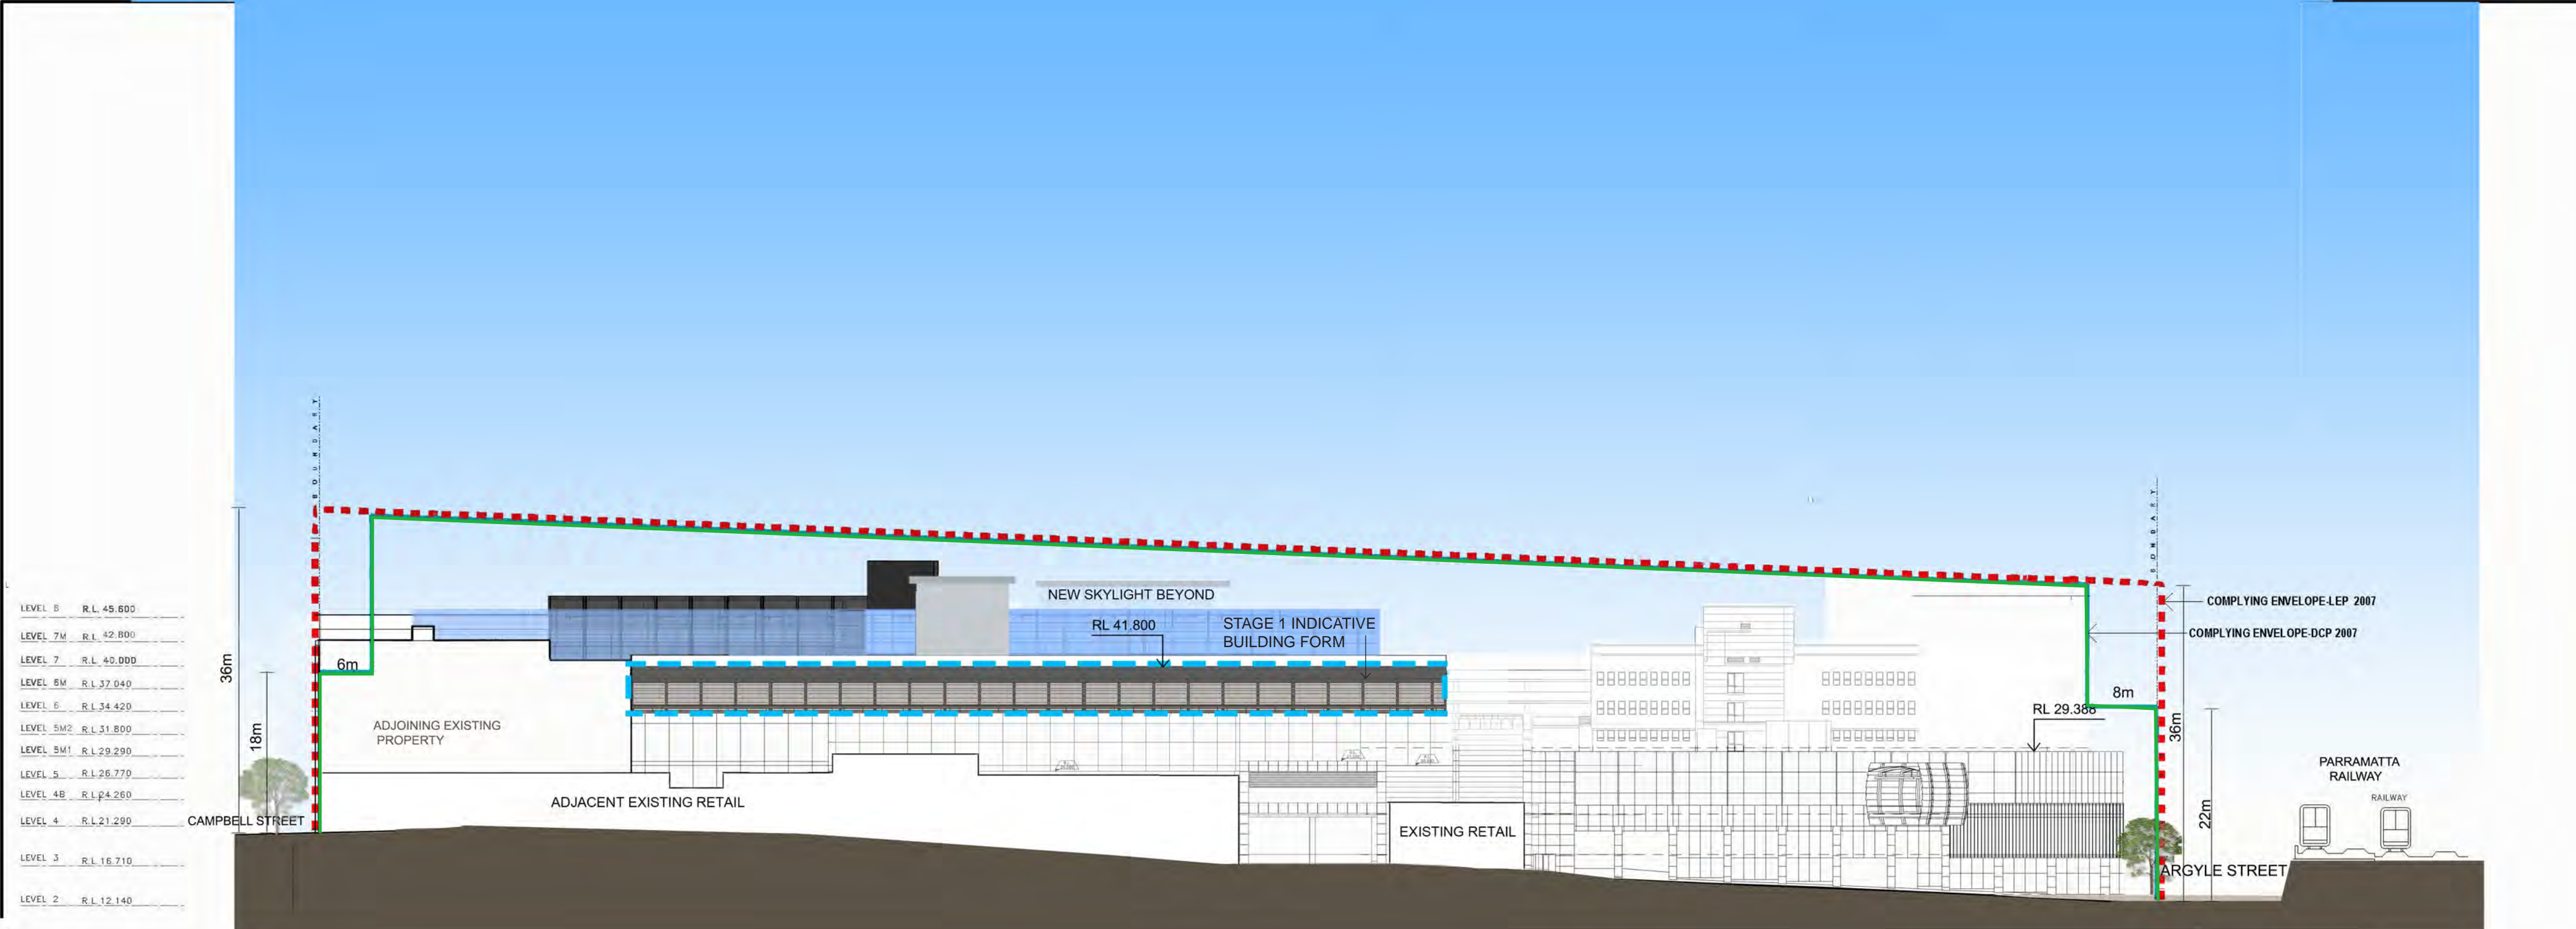


PROPOSED CHURCH STREET ELEVATION - 3  
SCALE 1:500



EXISTING CHURCH STREET ELEVATION  
SCALE 1:500

#### LEGEND

- COMPLYING ENVELOPE -LEP 2007
- COMPLYING ENVELOPE -DCP 2007 (PARRAMATTA CITY CENTRE PLAN)
- STAGE 1 CONCEPT PLAN ENVELOPE

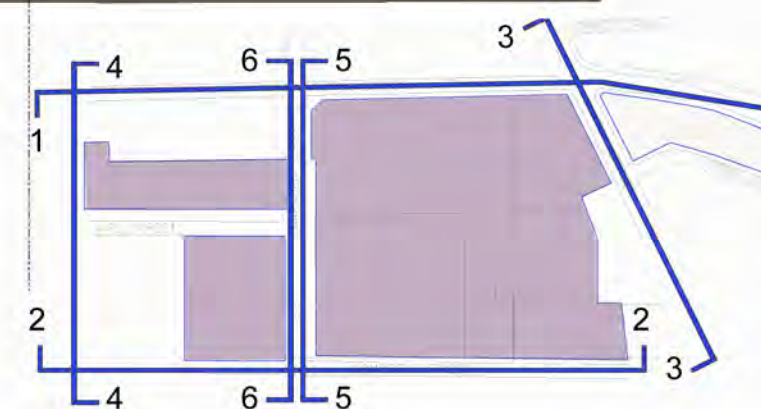


KEY PLAN



# LEGEND


- COMPLYING ENVELOPE -LEP 2007
- COMPLYING ENVELOPE -DCP 2007 (PARRAMATTA CITY CENTRE PLAN)
- STAGE 1 CONCEPT PLAN ENVELOPE

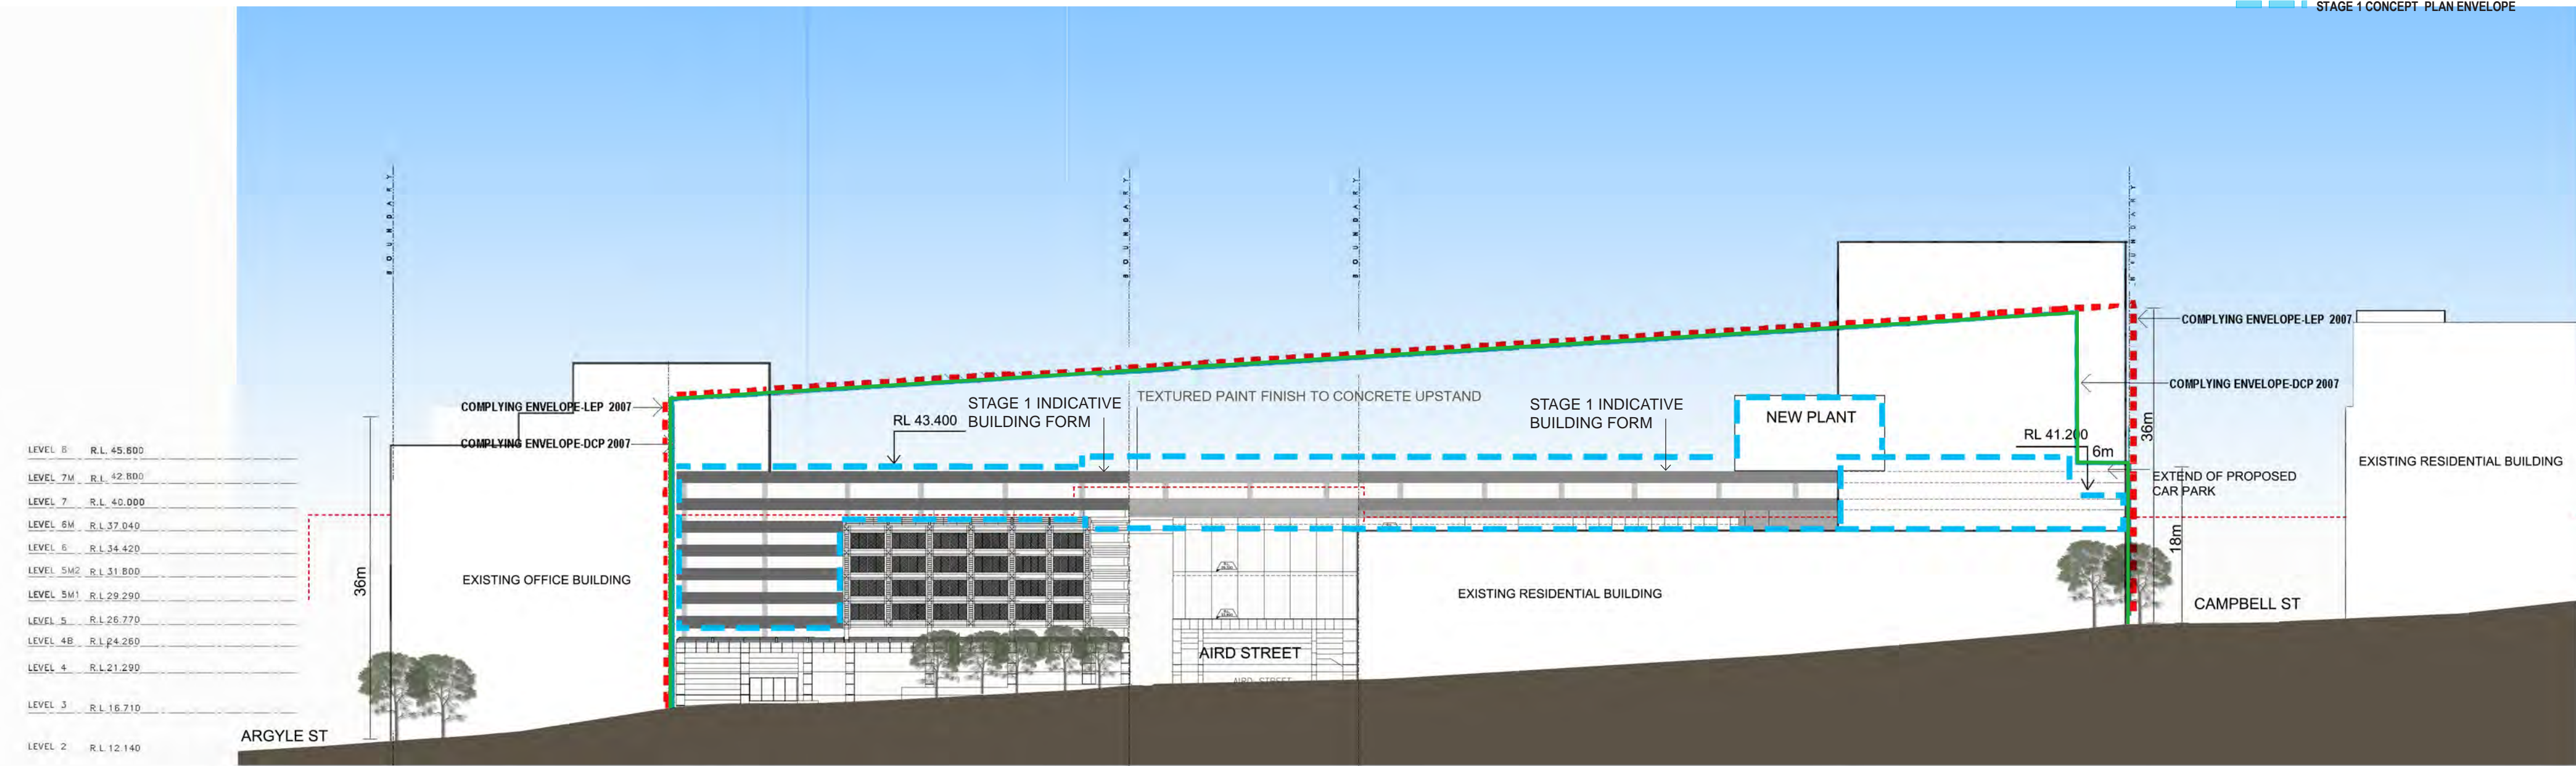

PROPOSED O'CONNELL STREET ELEVATION - 4  
SCALE 1:500




EXISTING O'CONNELL STREET ELEVATION  
SCALE 1:500

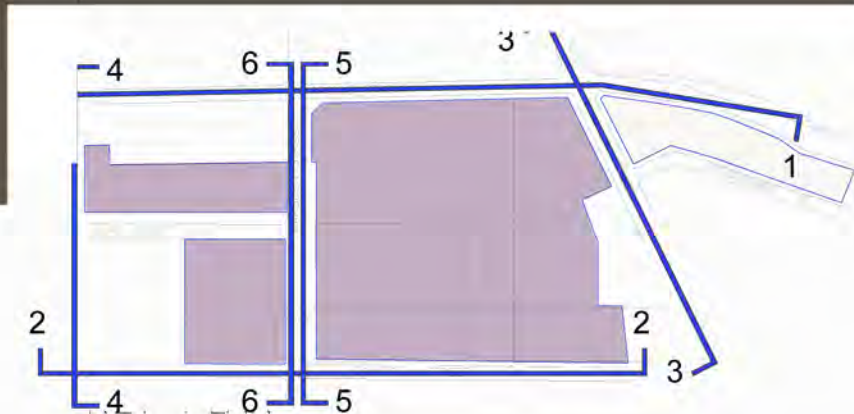


KEY PLAN



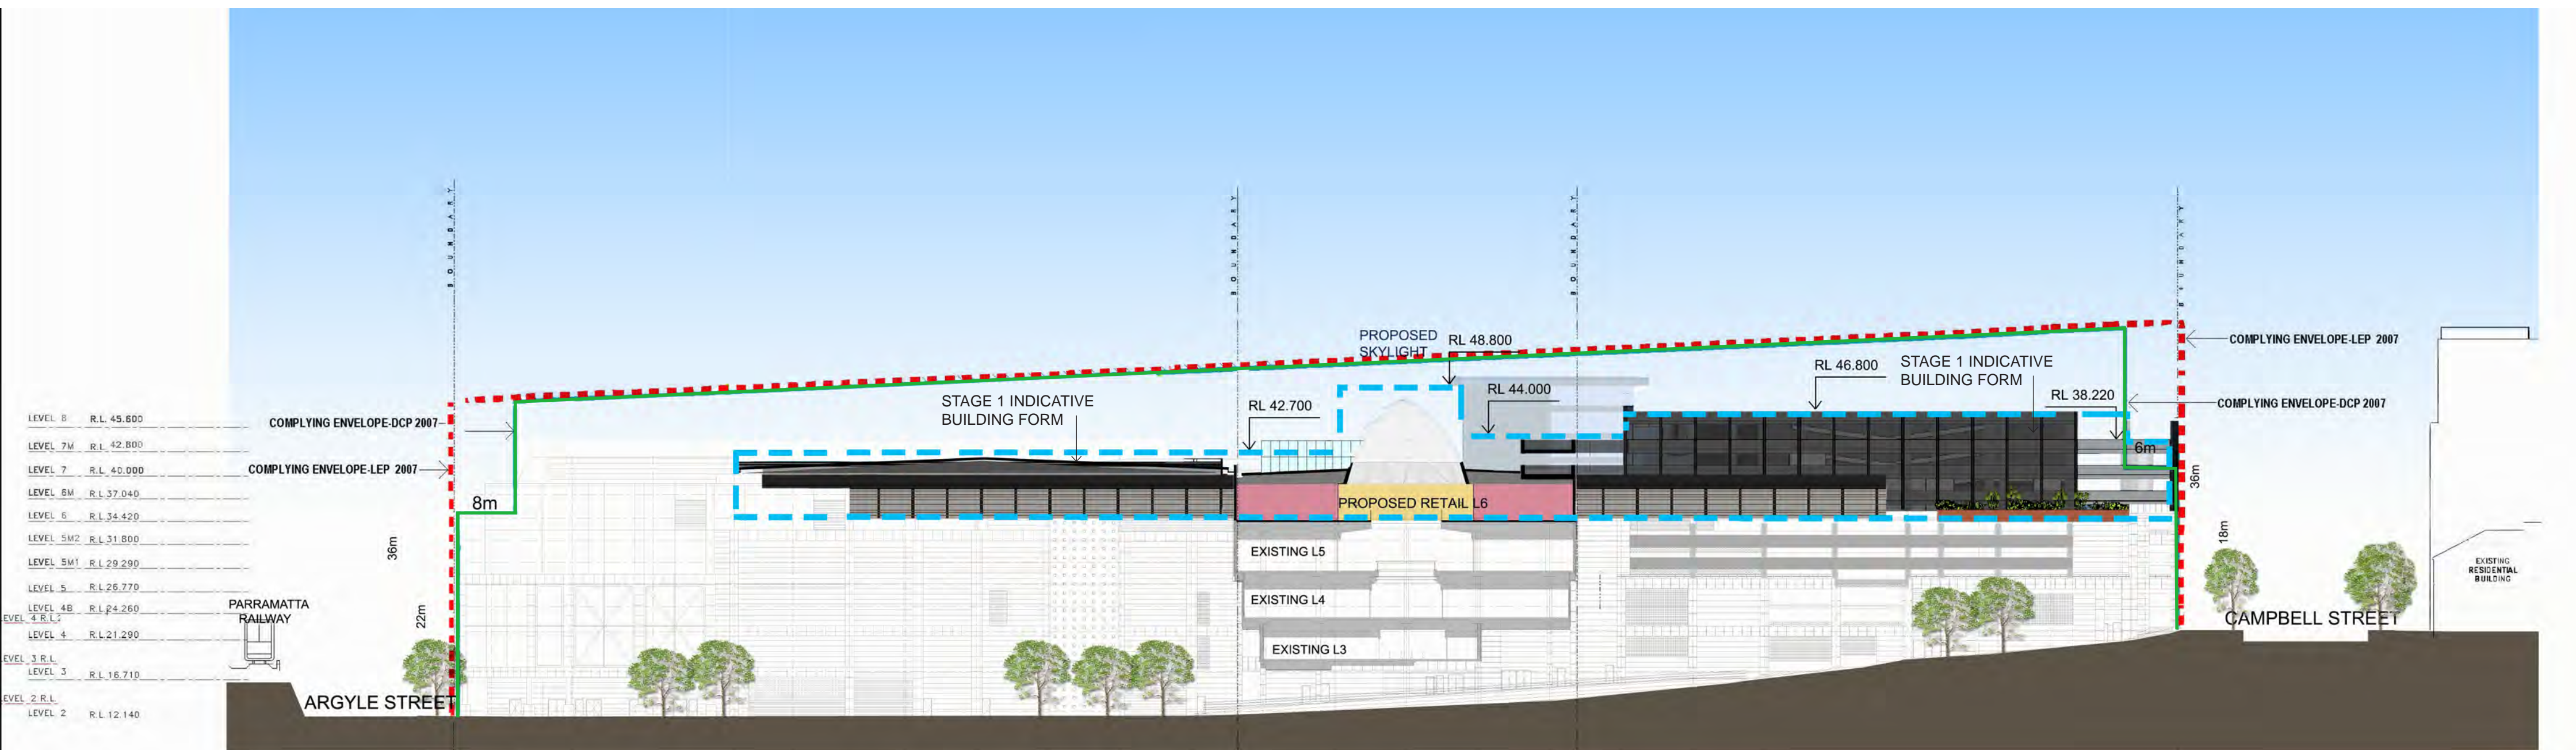


PROPOSED MARSDEN STREET ELEVATION - 5 (EAST)  
SCALE 1:500

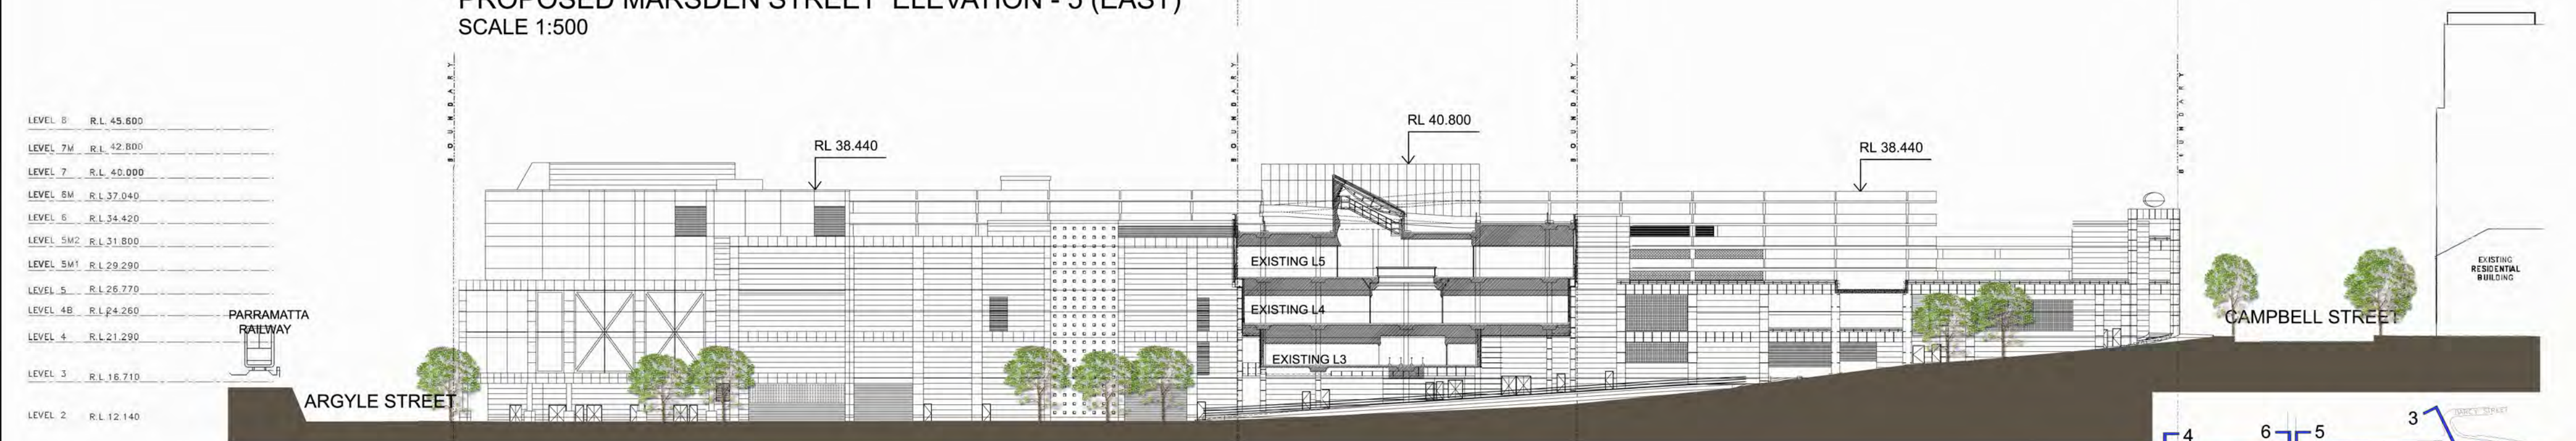

EXISTING MARSDEN STREET ELEVATION - 5 (EAST)  
SCALE 1:500


#### LEGEND

- COMPLYING ENVELOPE -LEP 2007
- COMPLYING ENVELOPE -DCP 2007 (PARRAMATTA CITY CENTRE PLAN)
- STAGE 1 CONCEPT PLAN ENVELOPE

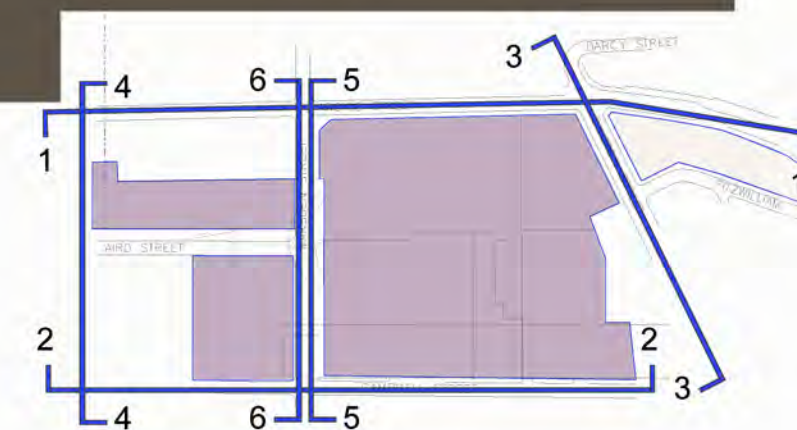


KEY PLAN



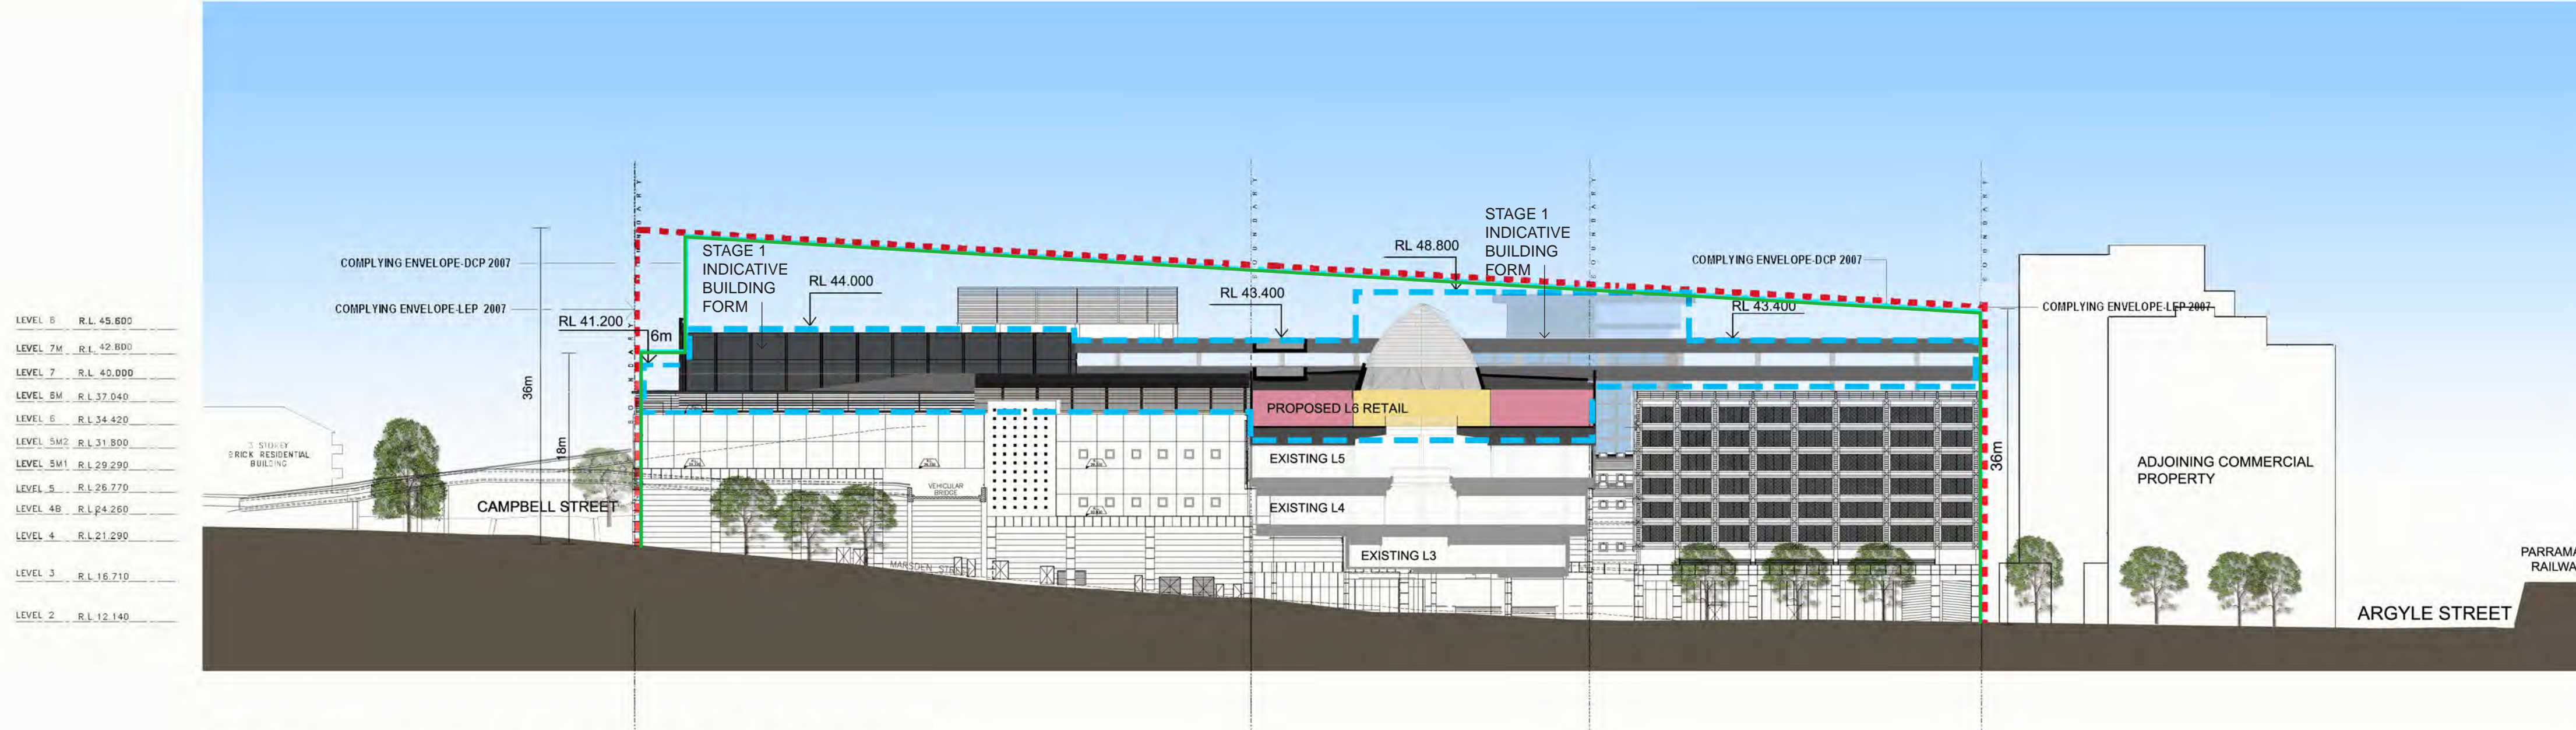


PROPOSED MARSDEN STREET ELEVATION - 6 (WEST)  
SCALE 1:500

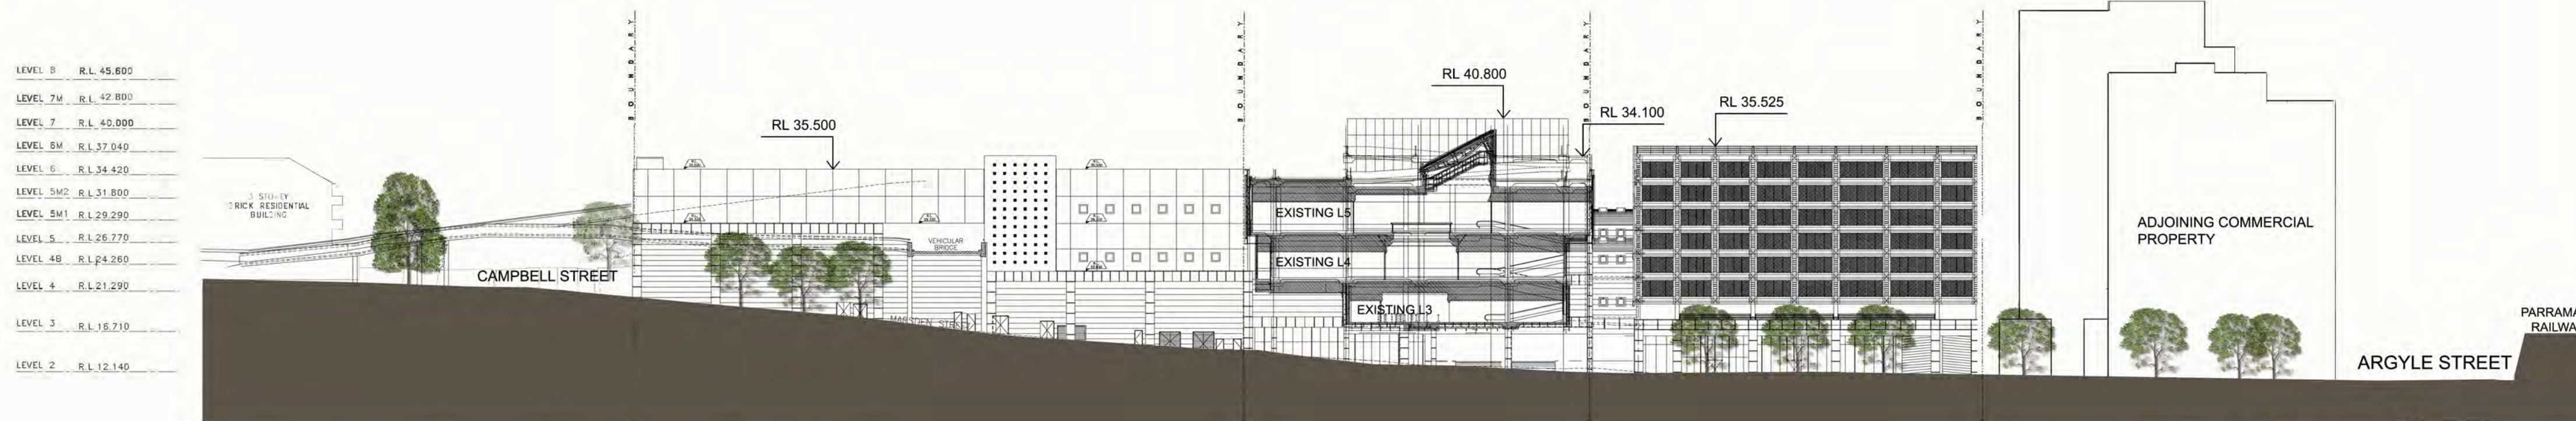

EXISTING MARSDEN STREET ELEVATION - 6 (WEST)  
SCALE 1:500

- LEGEND**
- COMPLYING ENVELOPE -LEP 2007
  - COMPLYING ENVELOPE -DCP 2007 (PARRAMATTA CITY CENTRE PLAN)
  - STAGE 1 CONCEPT PLAN ENVELOPE

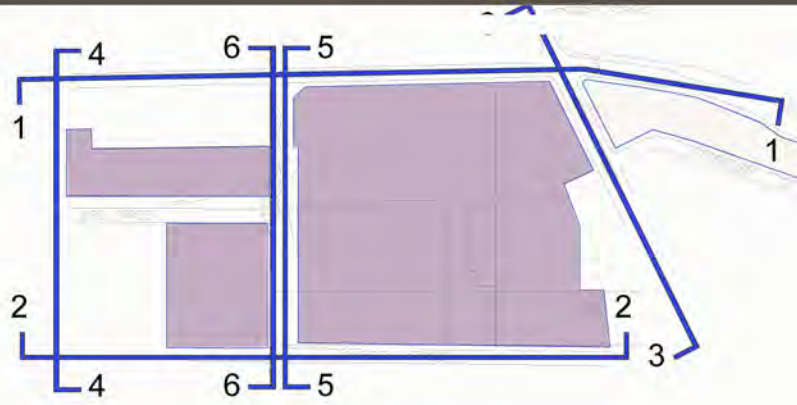

KEY PLAN