


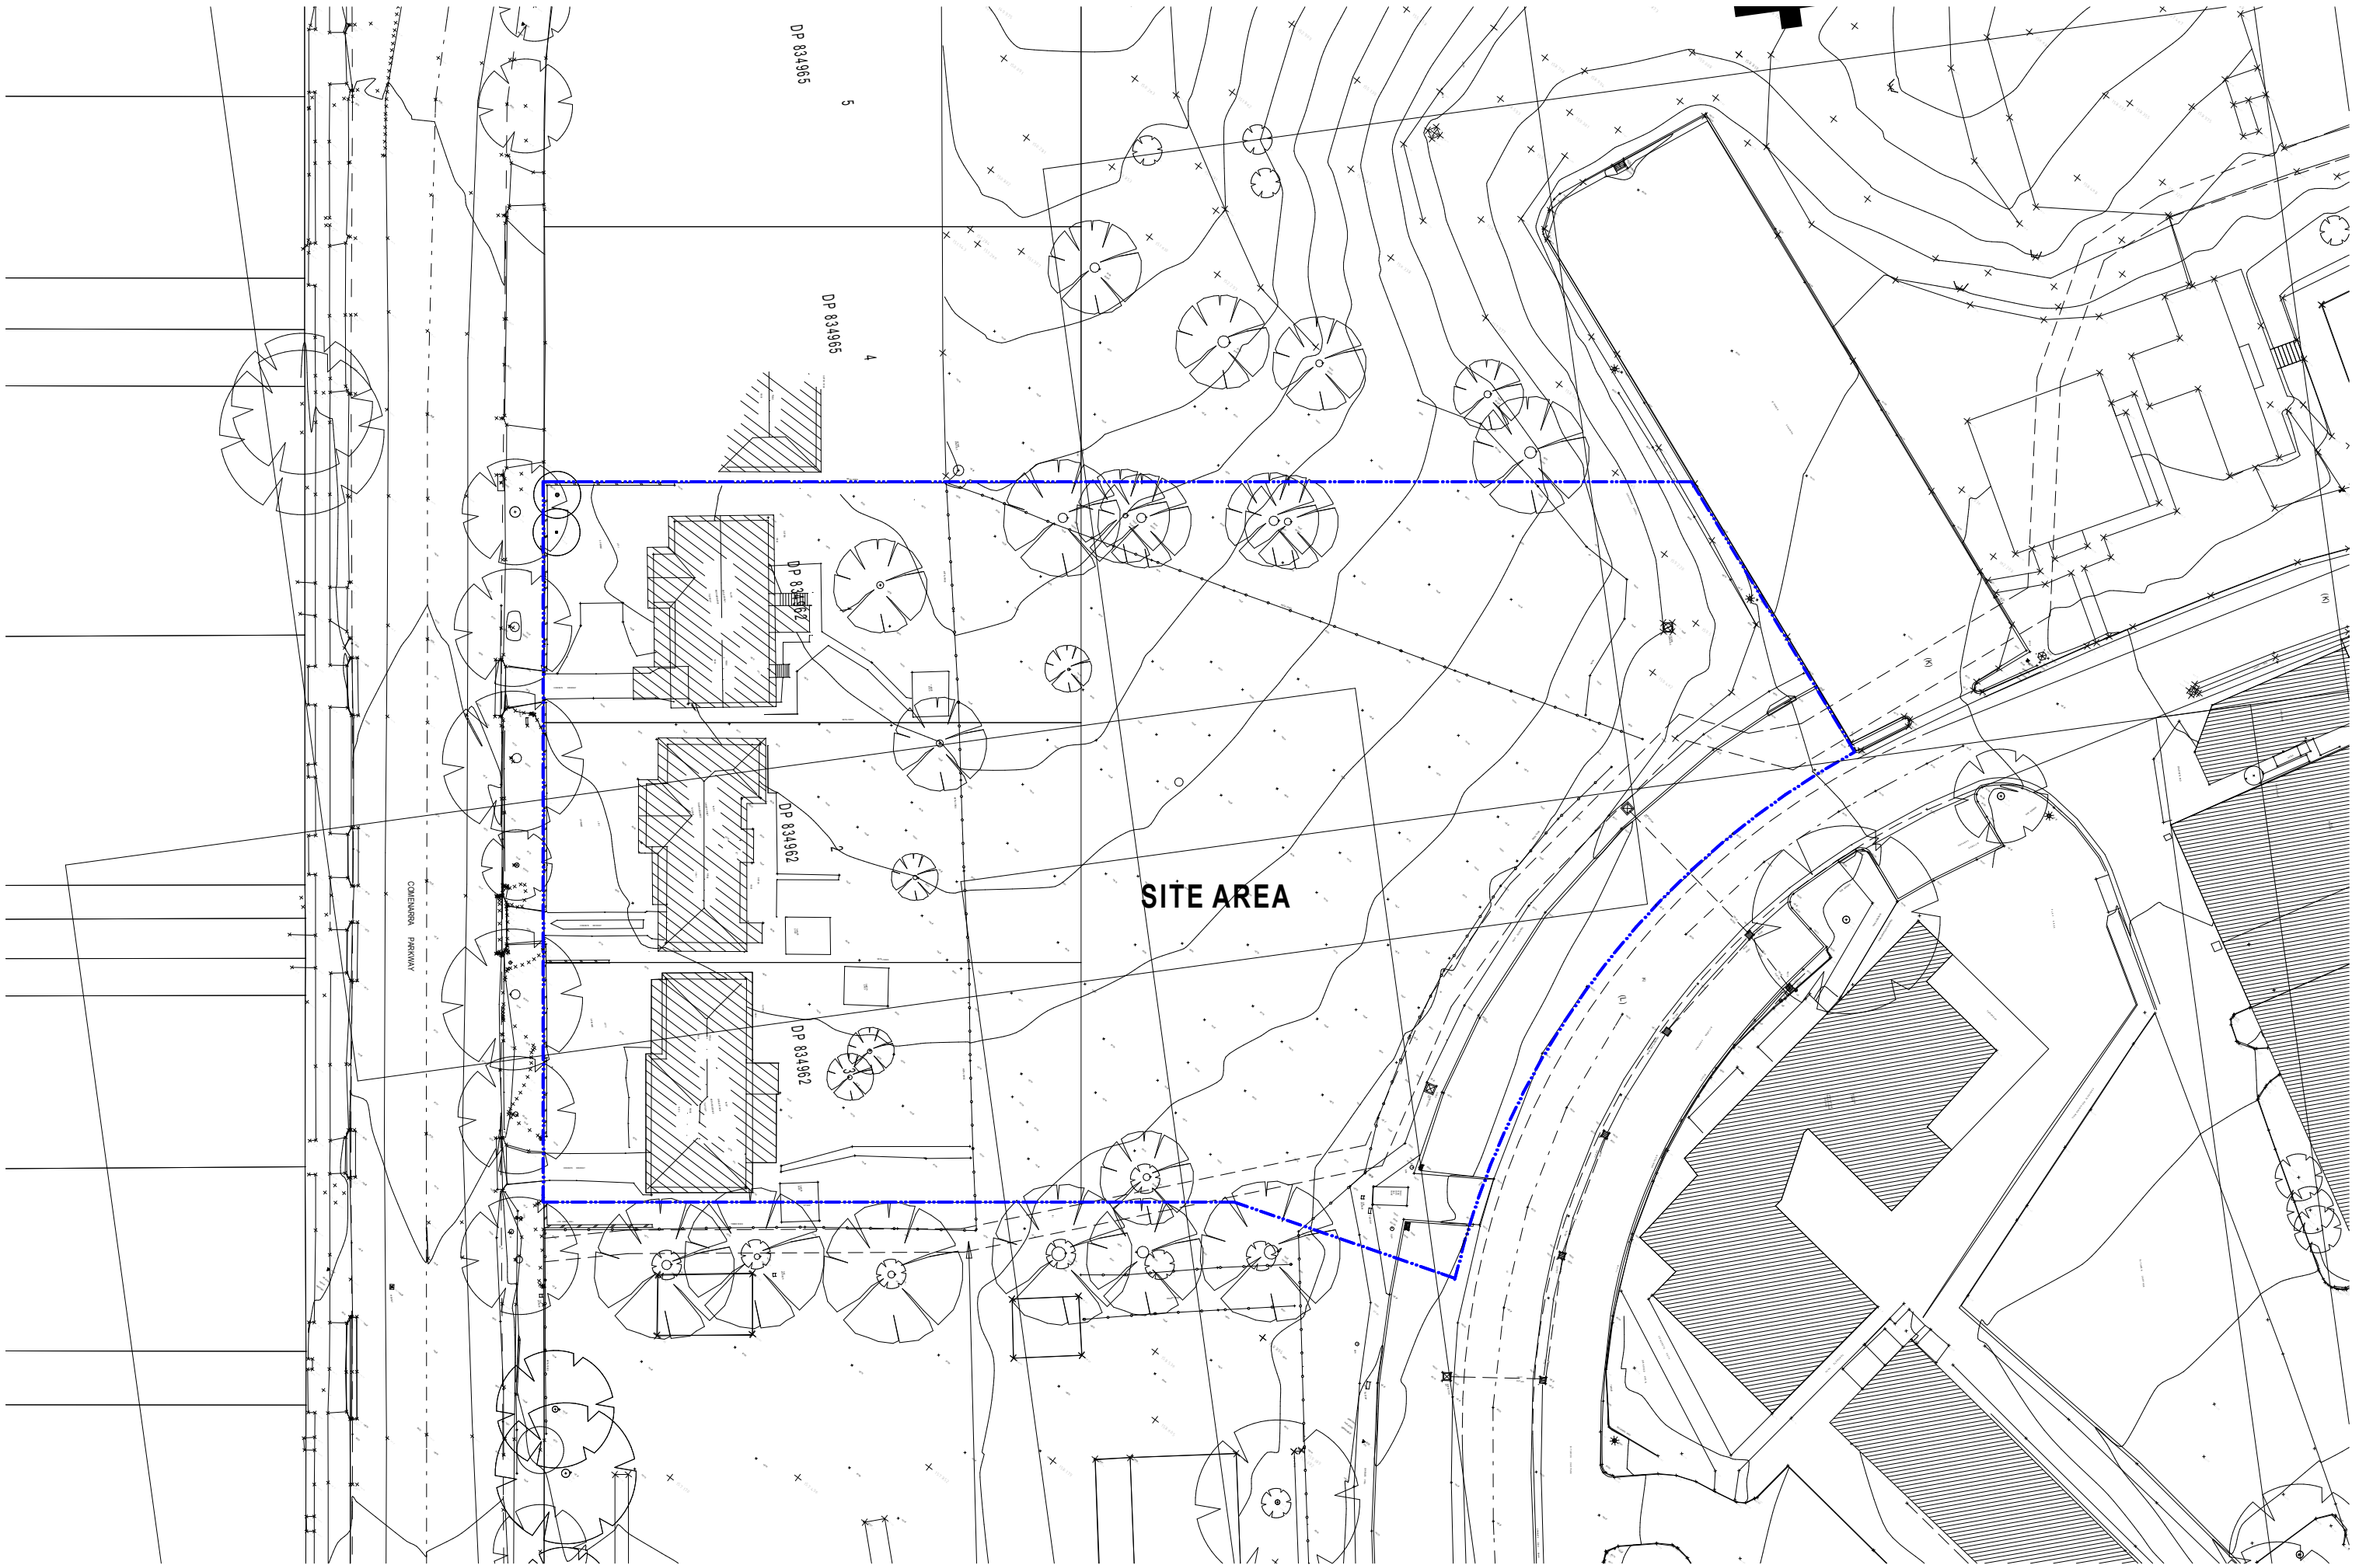

ARCHITECT



MORRIS BRAY MARTIN OLLMANN
188 Willoughby Rd T +61 2 9439 6622
Crows Nest NSW 2065 Australia info@mbmo.com.au
ABN 90 150 671 051 www.mbmo.com.au
NSW Architects Registration Board Nominated Architects: Terry Morris 3354 Garry Bray 3555

DEVELOPMENT MANAGER/CLIENT

**SYDNEY ADVENTIST
HOSPITAL**

PROJECT

EDUCATION CENTRE - STAGE 2
185 FOX VALLEY RD
WAHROONGA

PROJECT NORTH

DRAWING NAME:

SURVEY

SCALE

1:500

@A3

DRAWN

SdO

QA

DRAWING NUMBER

12017 -DA-001


PLOT DATE

11/06/2013

ISSUE

B

12017 DA 01c.pln

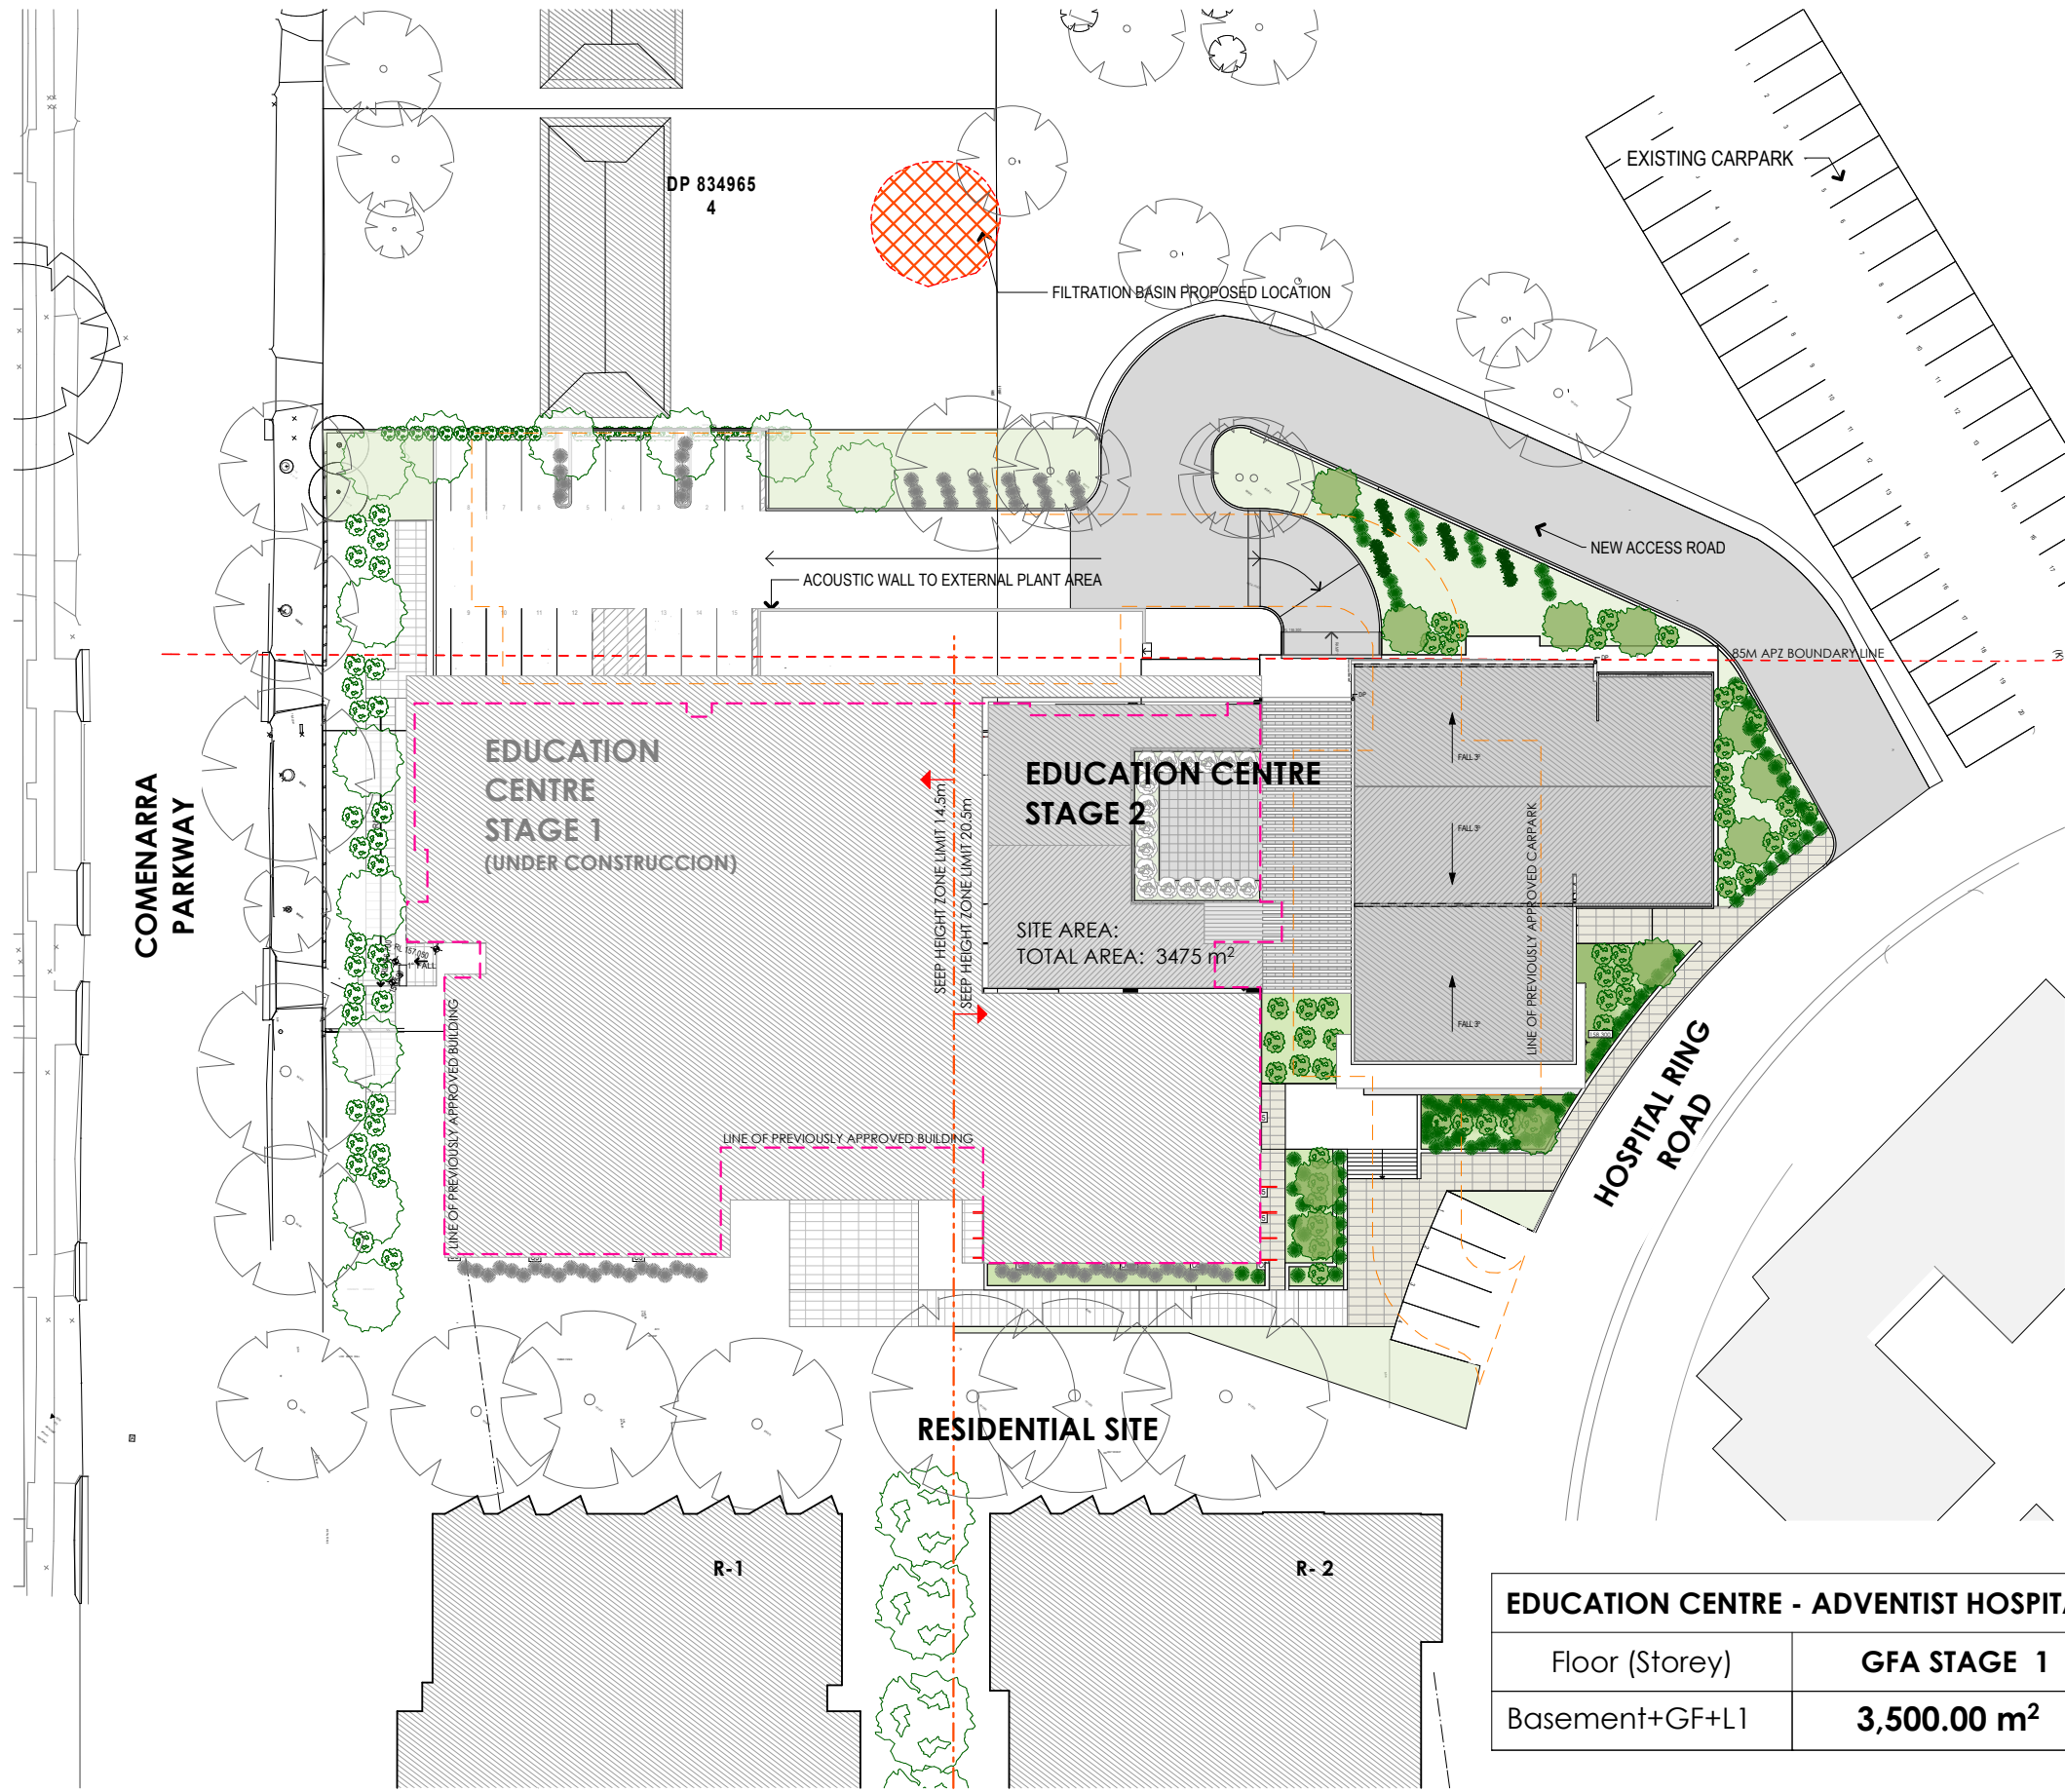



KEY	
	Existing Tree
	Ed. Centre ST1 Tree
	Proposed New Tree

EDUCATION CENTRE - ADVENTIST HOSPITAL	
Floor (Storey)	GFA STAGE 2
Basement 1	0
Ground	615.00 m ²
Level 1	500.00 m ²
Level 2	945.00m ²
Level 3	945.00m ²
Level 4	470.00m ²
	3,475.00 m²

EDUCATION CENTRE - ADVENTIST HOSPITAL	
Floor (Storey)	GFA STAGE 1
Basement+GF+L1	3,500.00 m²


1 SITE PLAN
12017 DA 01c.pln
SCALE 1:500

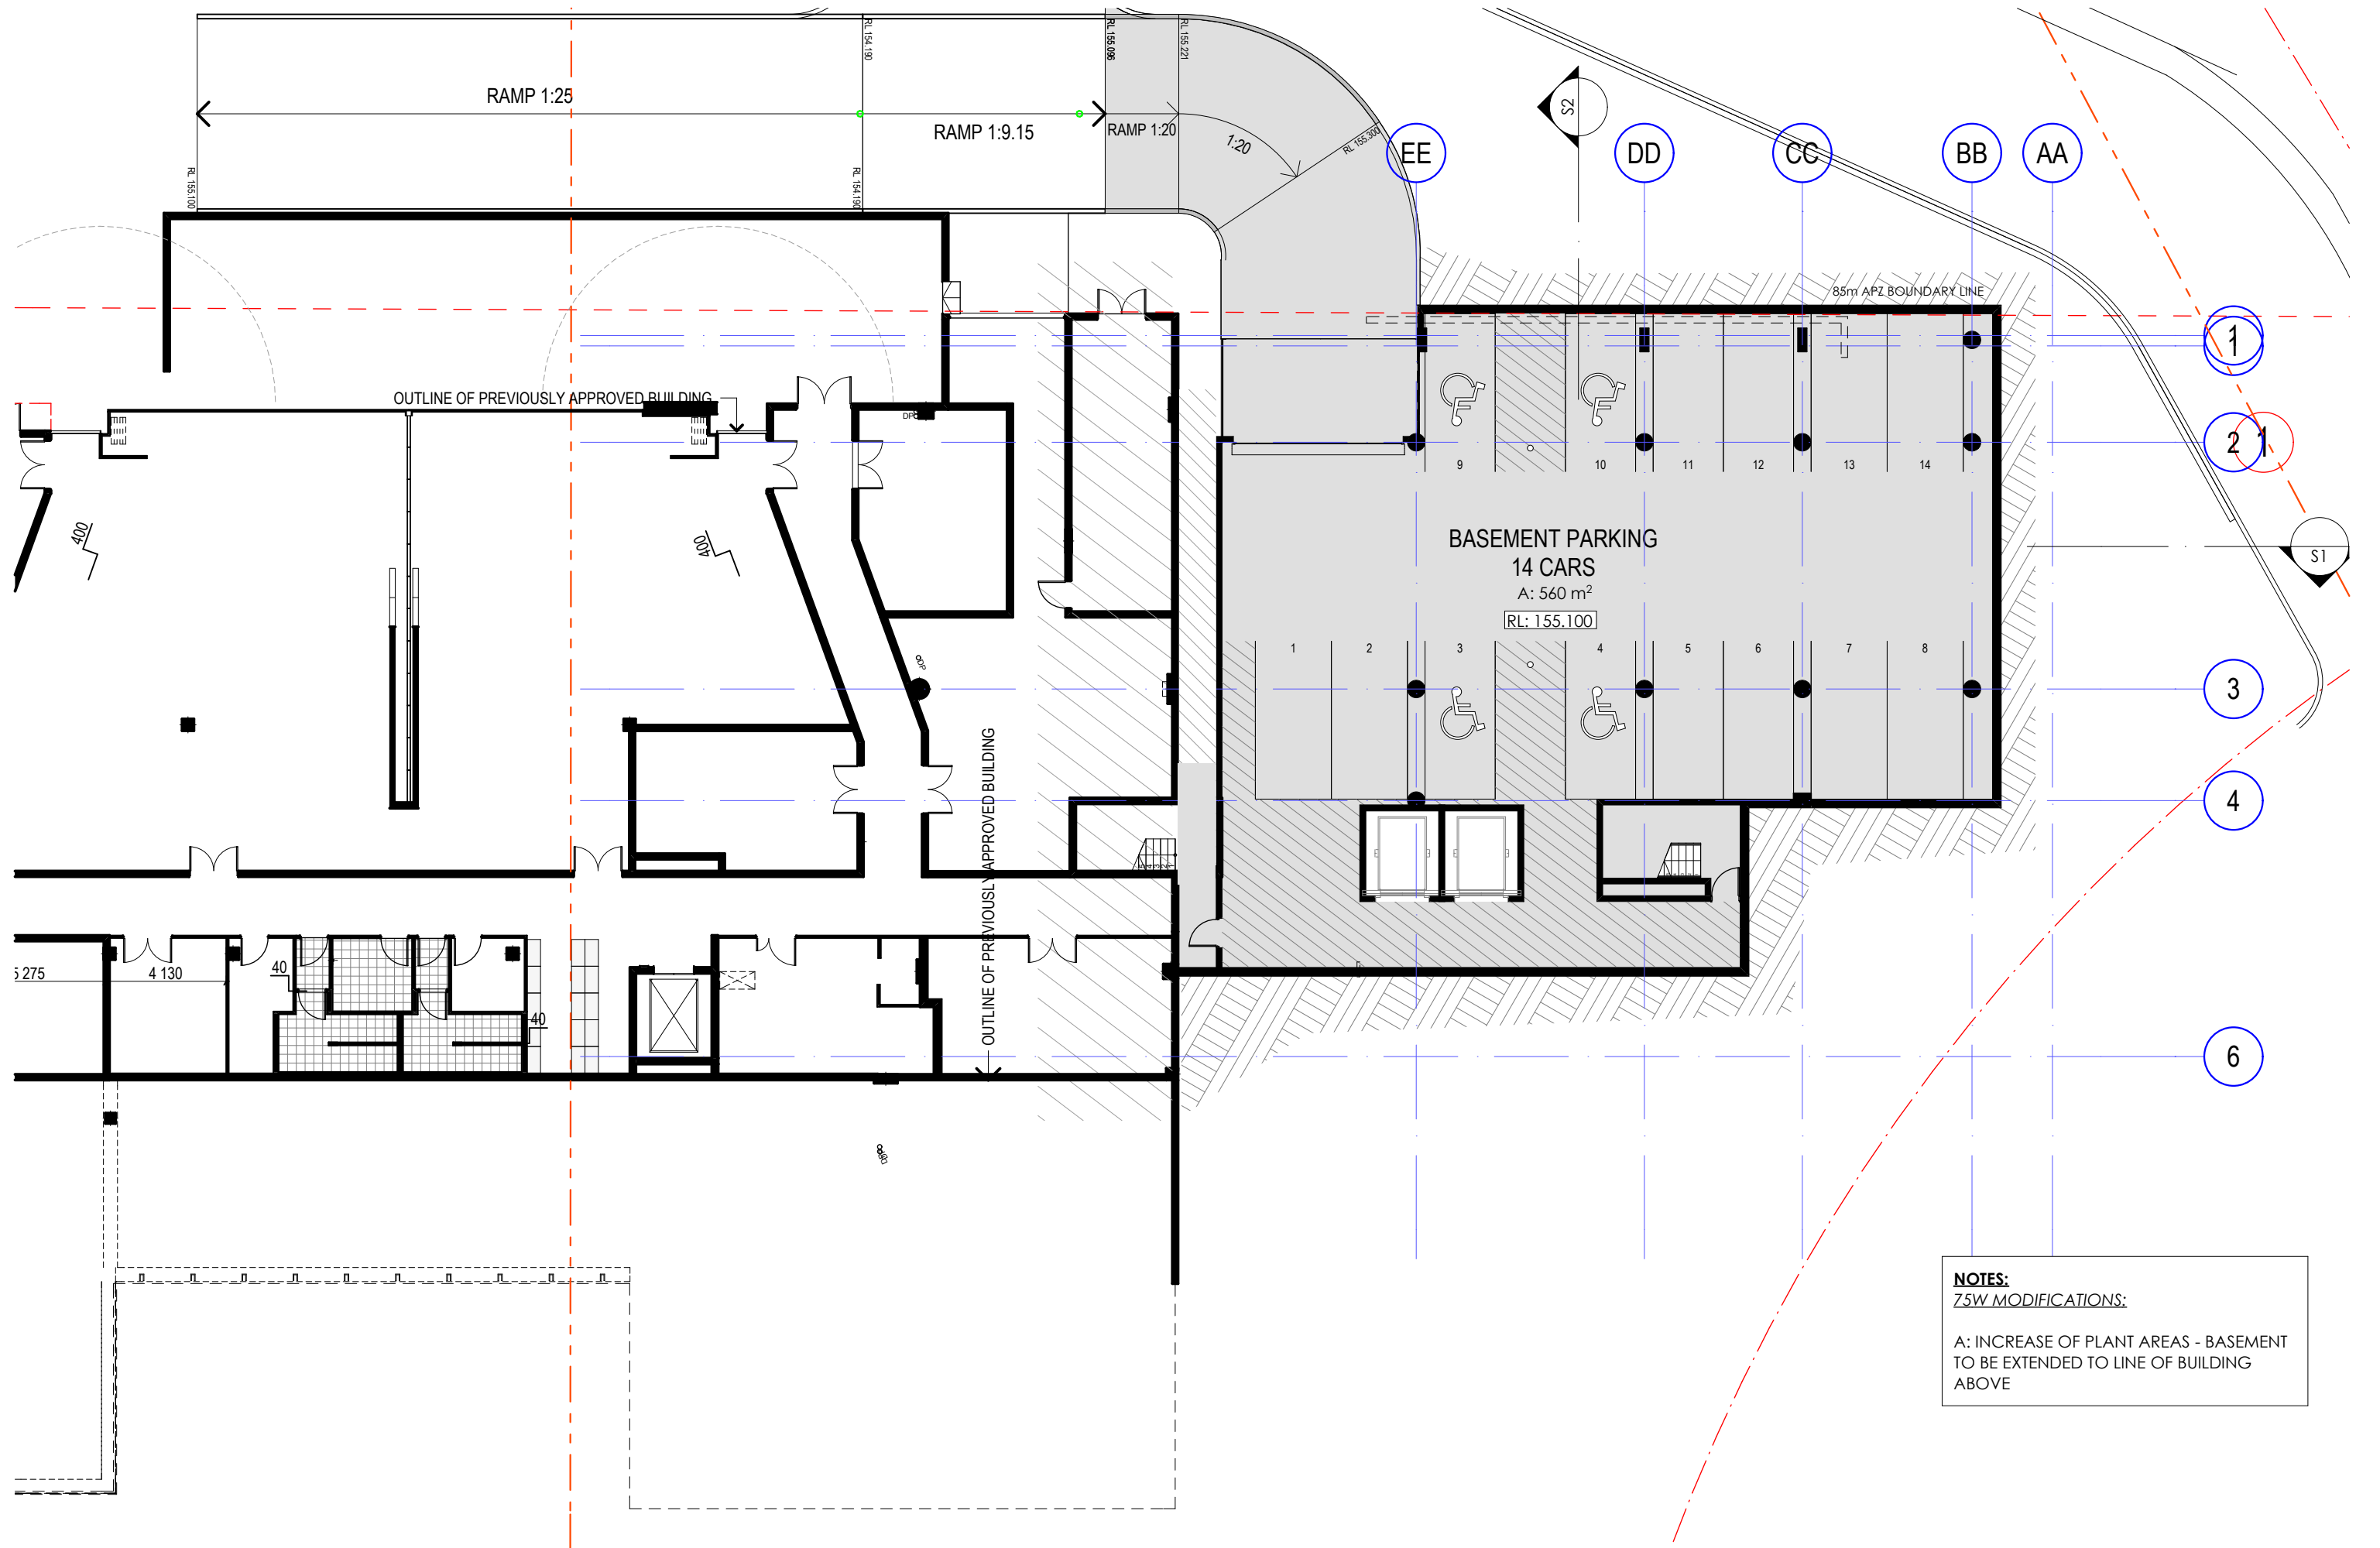

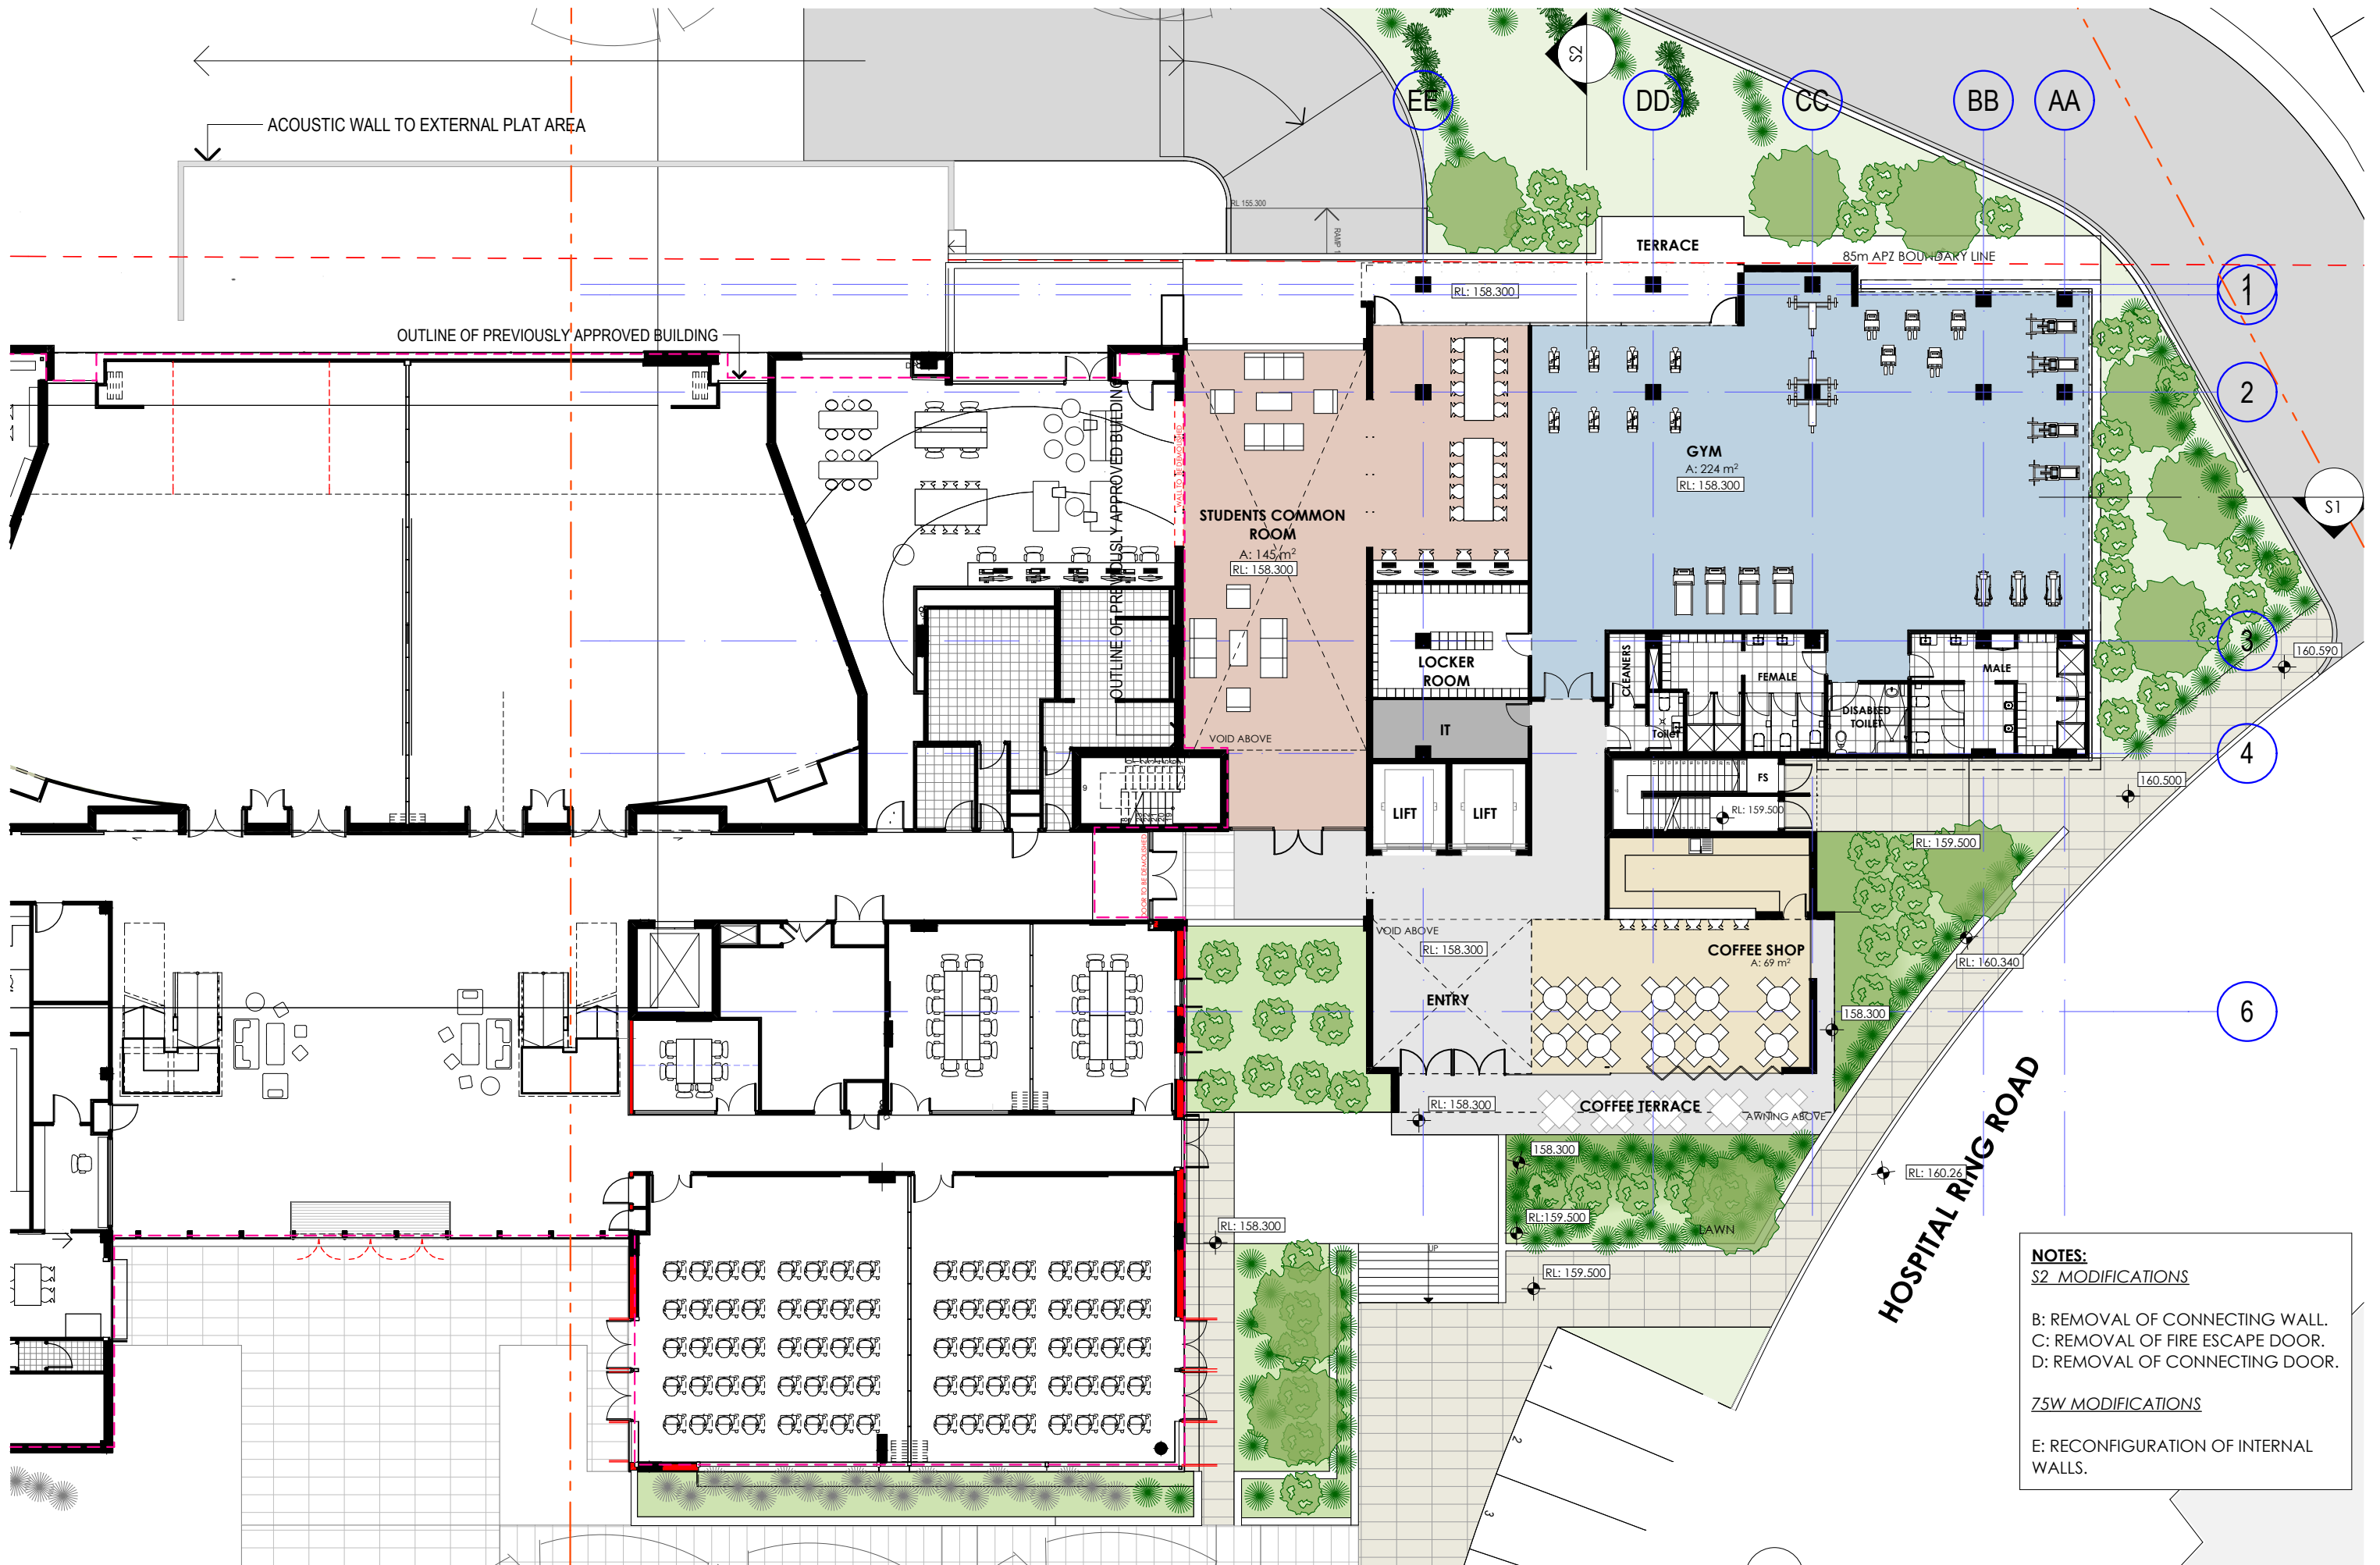

NOTES:
S2 MODIFICATIONS
B: REMOVAL OF CONNECTING WALL.
C: REMOVAL OF FIRE ESCAPE DOOR.
D: REMOVAL OF CONNECTING DOOR.
75W MODIFICATIONS
E: RECONFIGURATION OF INTERNAL WALLS.




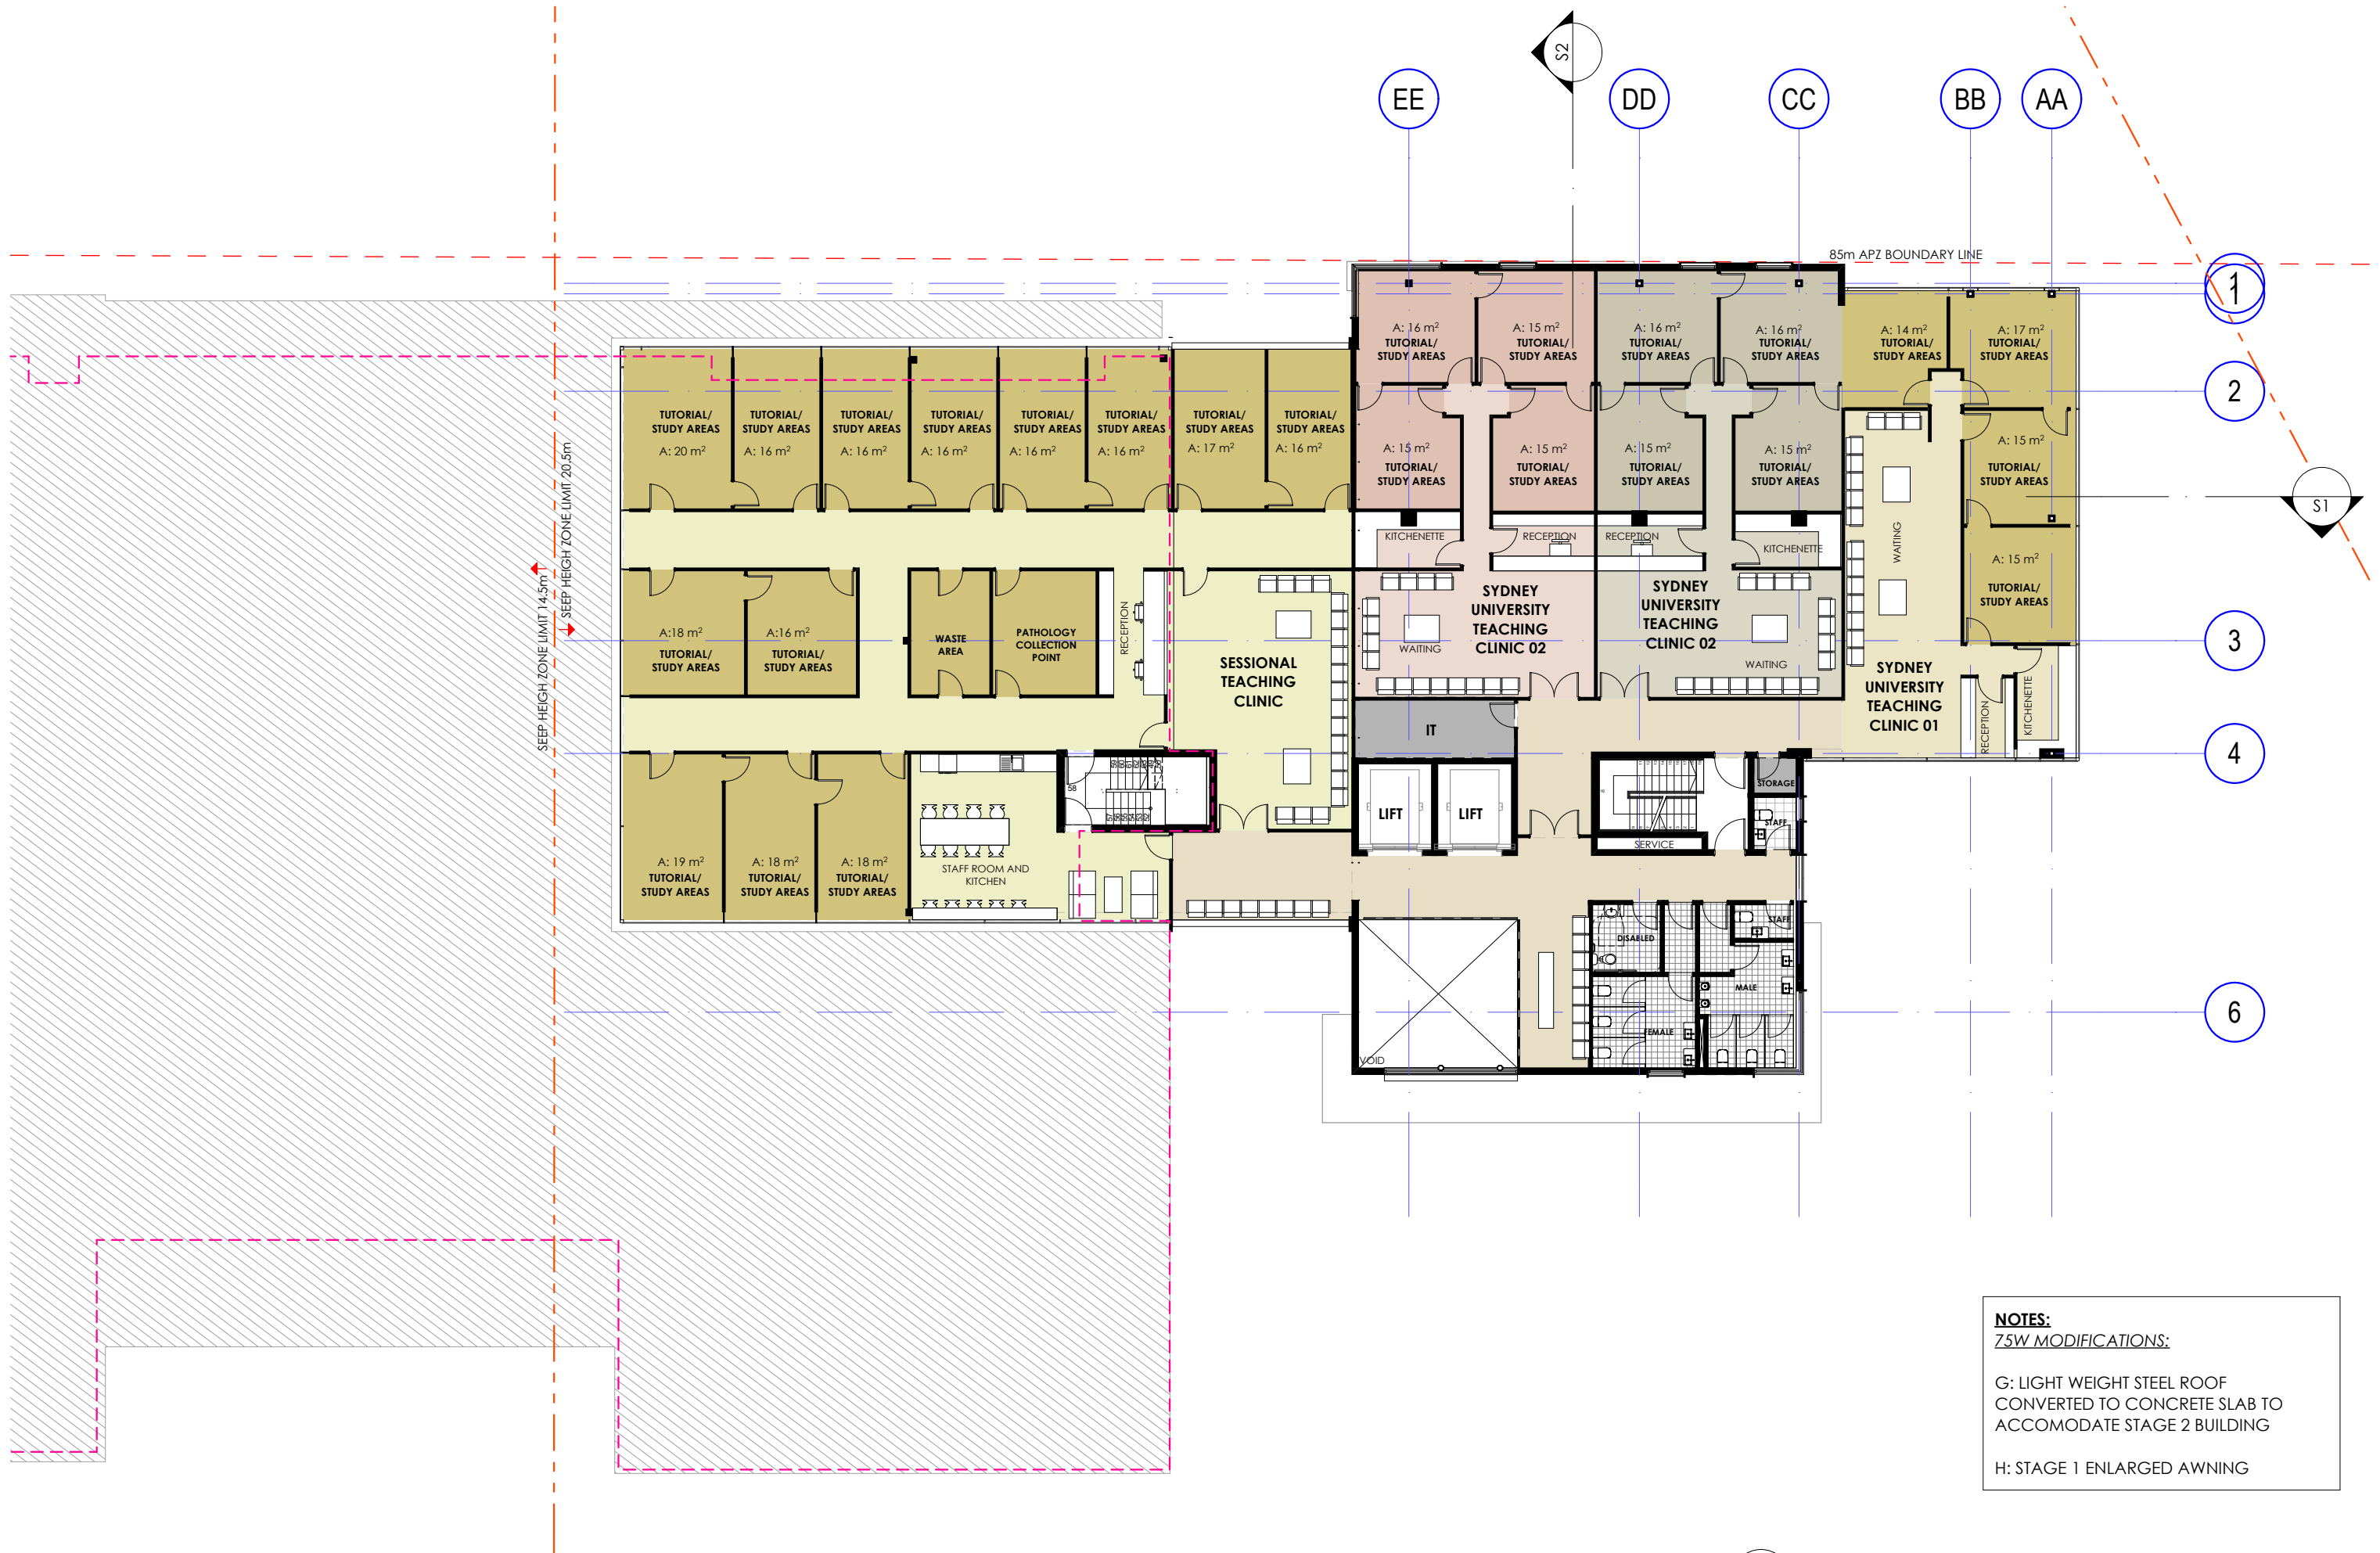


NOTES:
75W MODIFICATIONS:

G: LIGHT WEIGHT STEEL ROOF
CONVERTED TO CONCRETE SLAB TO
ACCOMMODATE STAGE 2 BUILDING

H: STAGE 1 ENLARGED AWNING

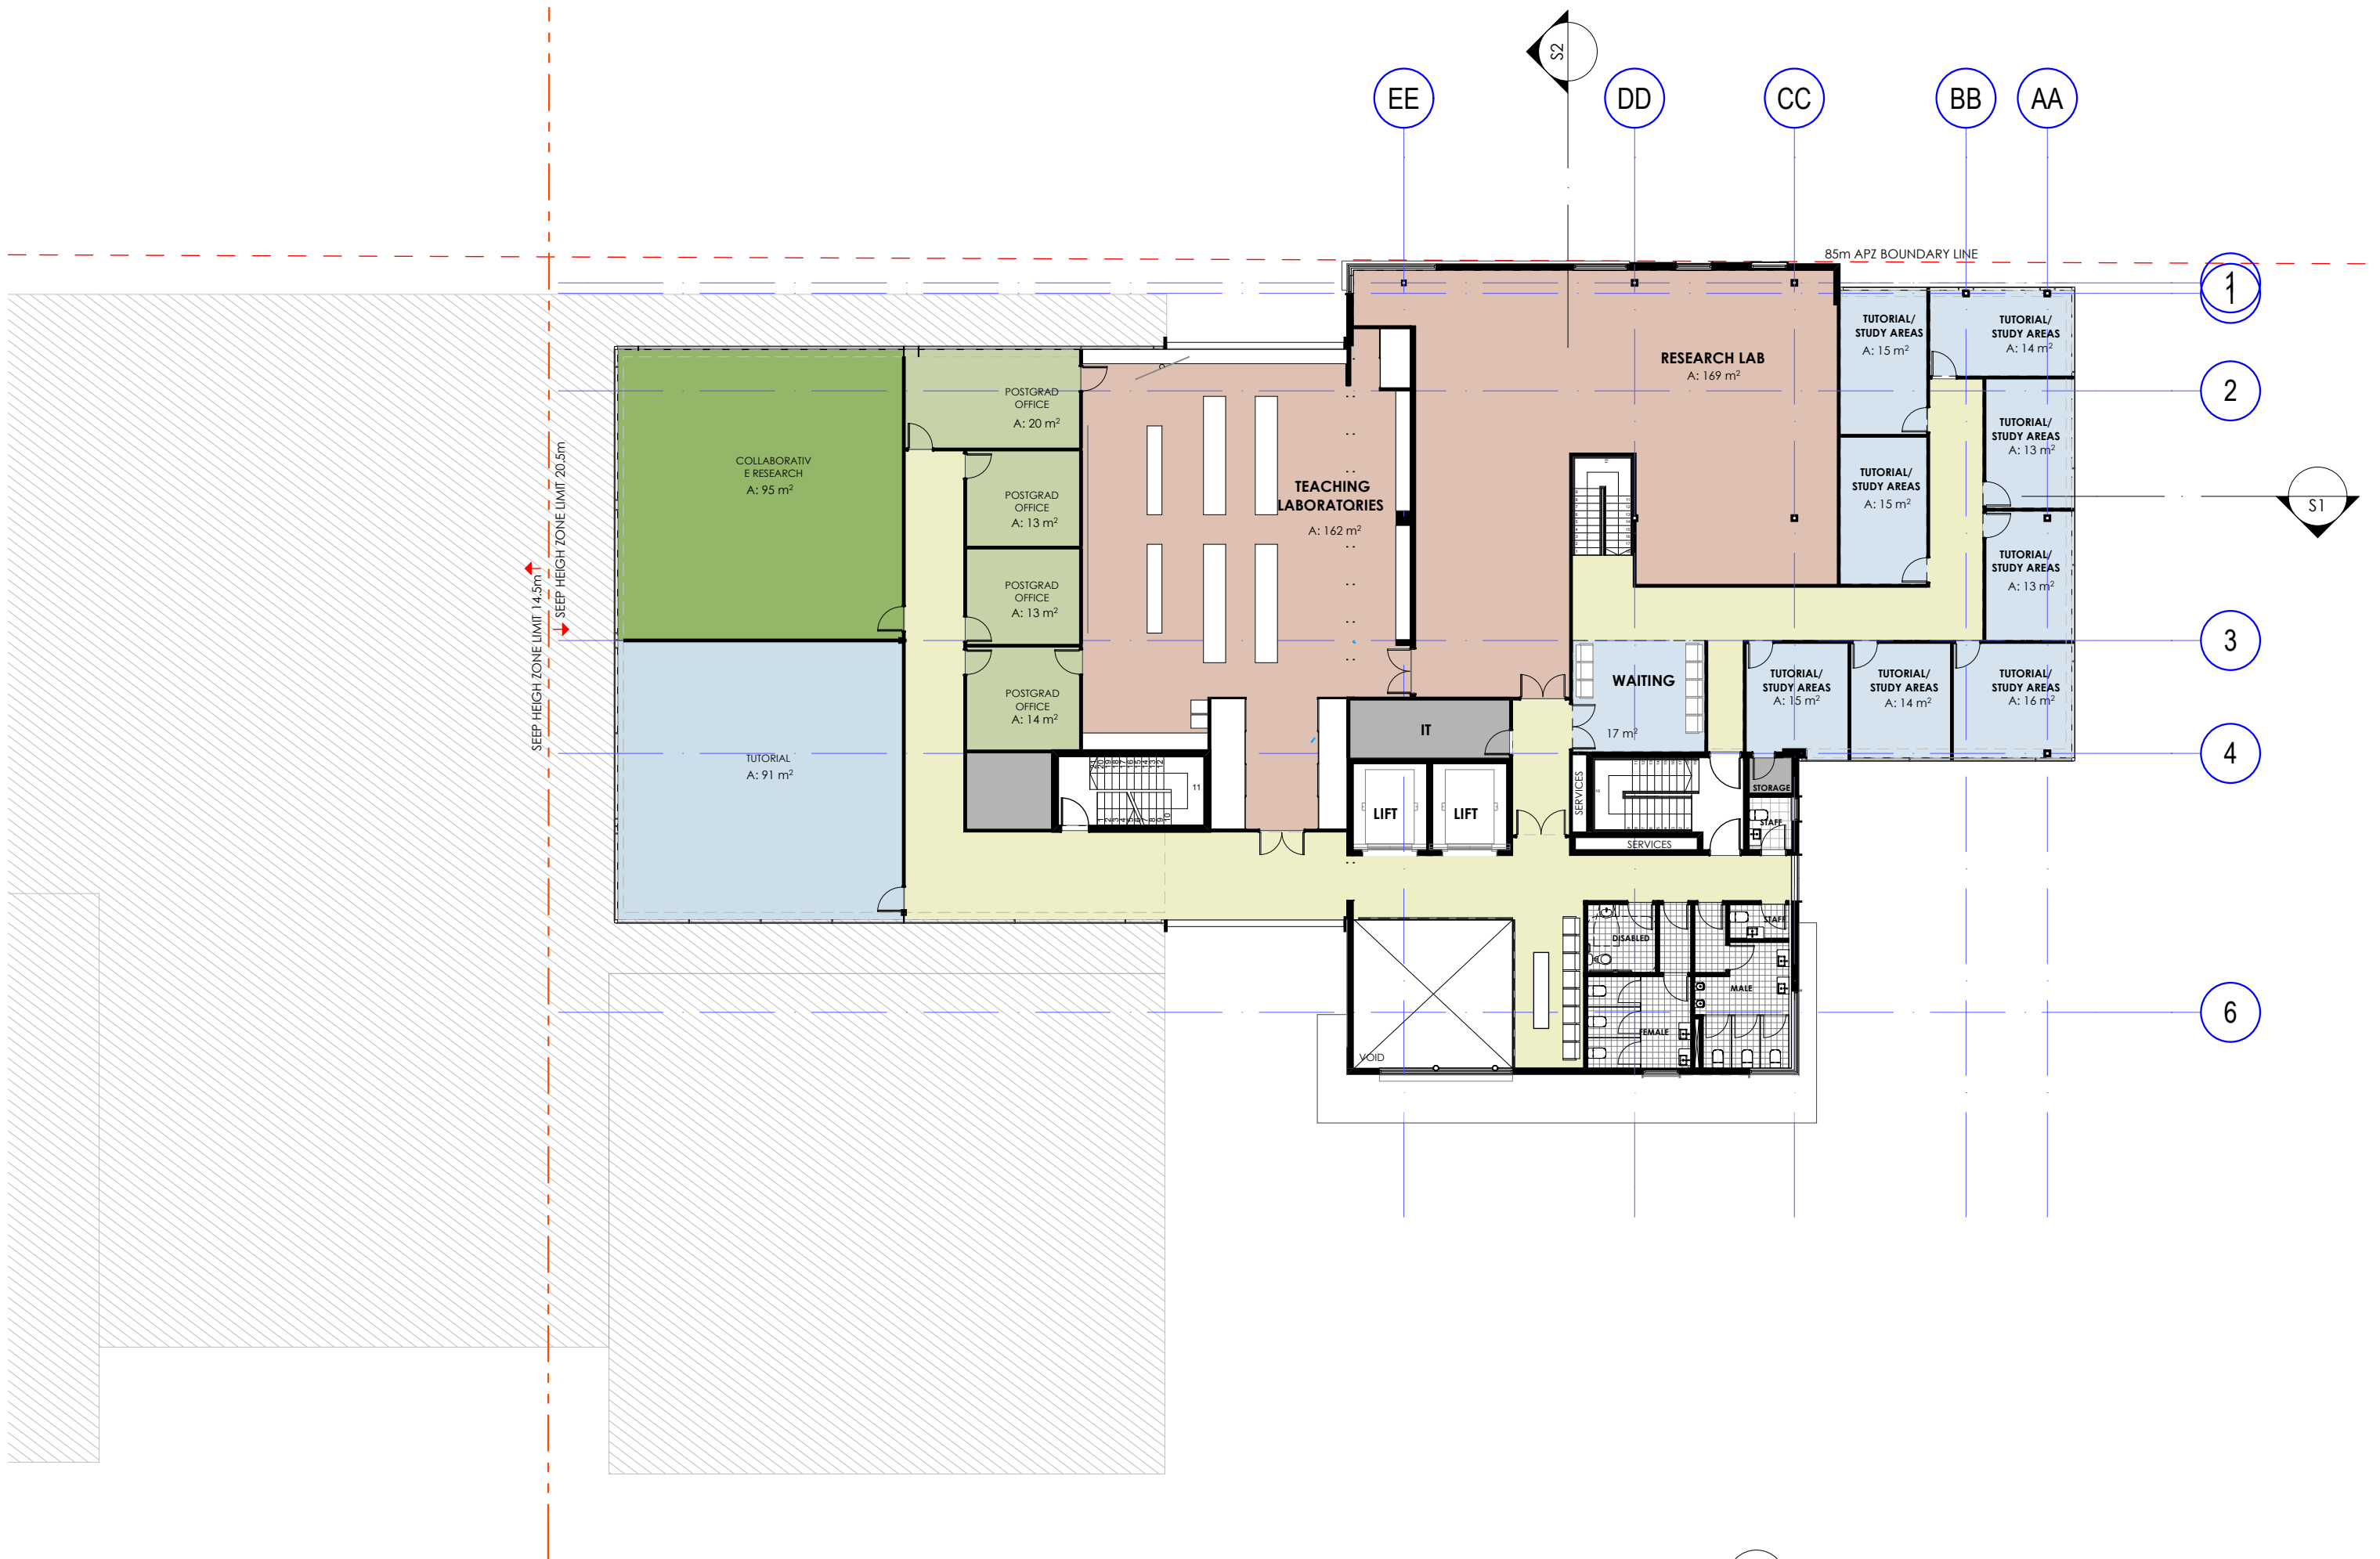

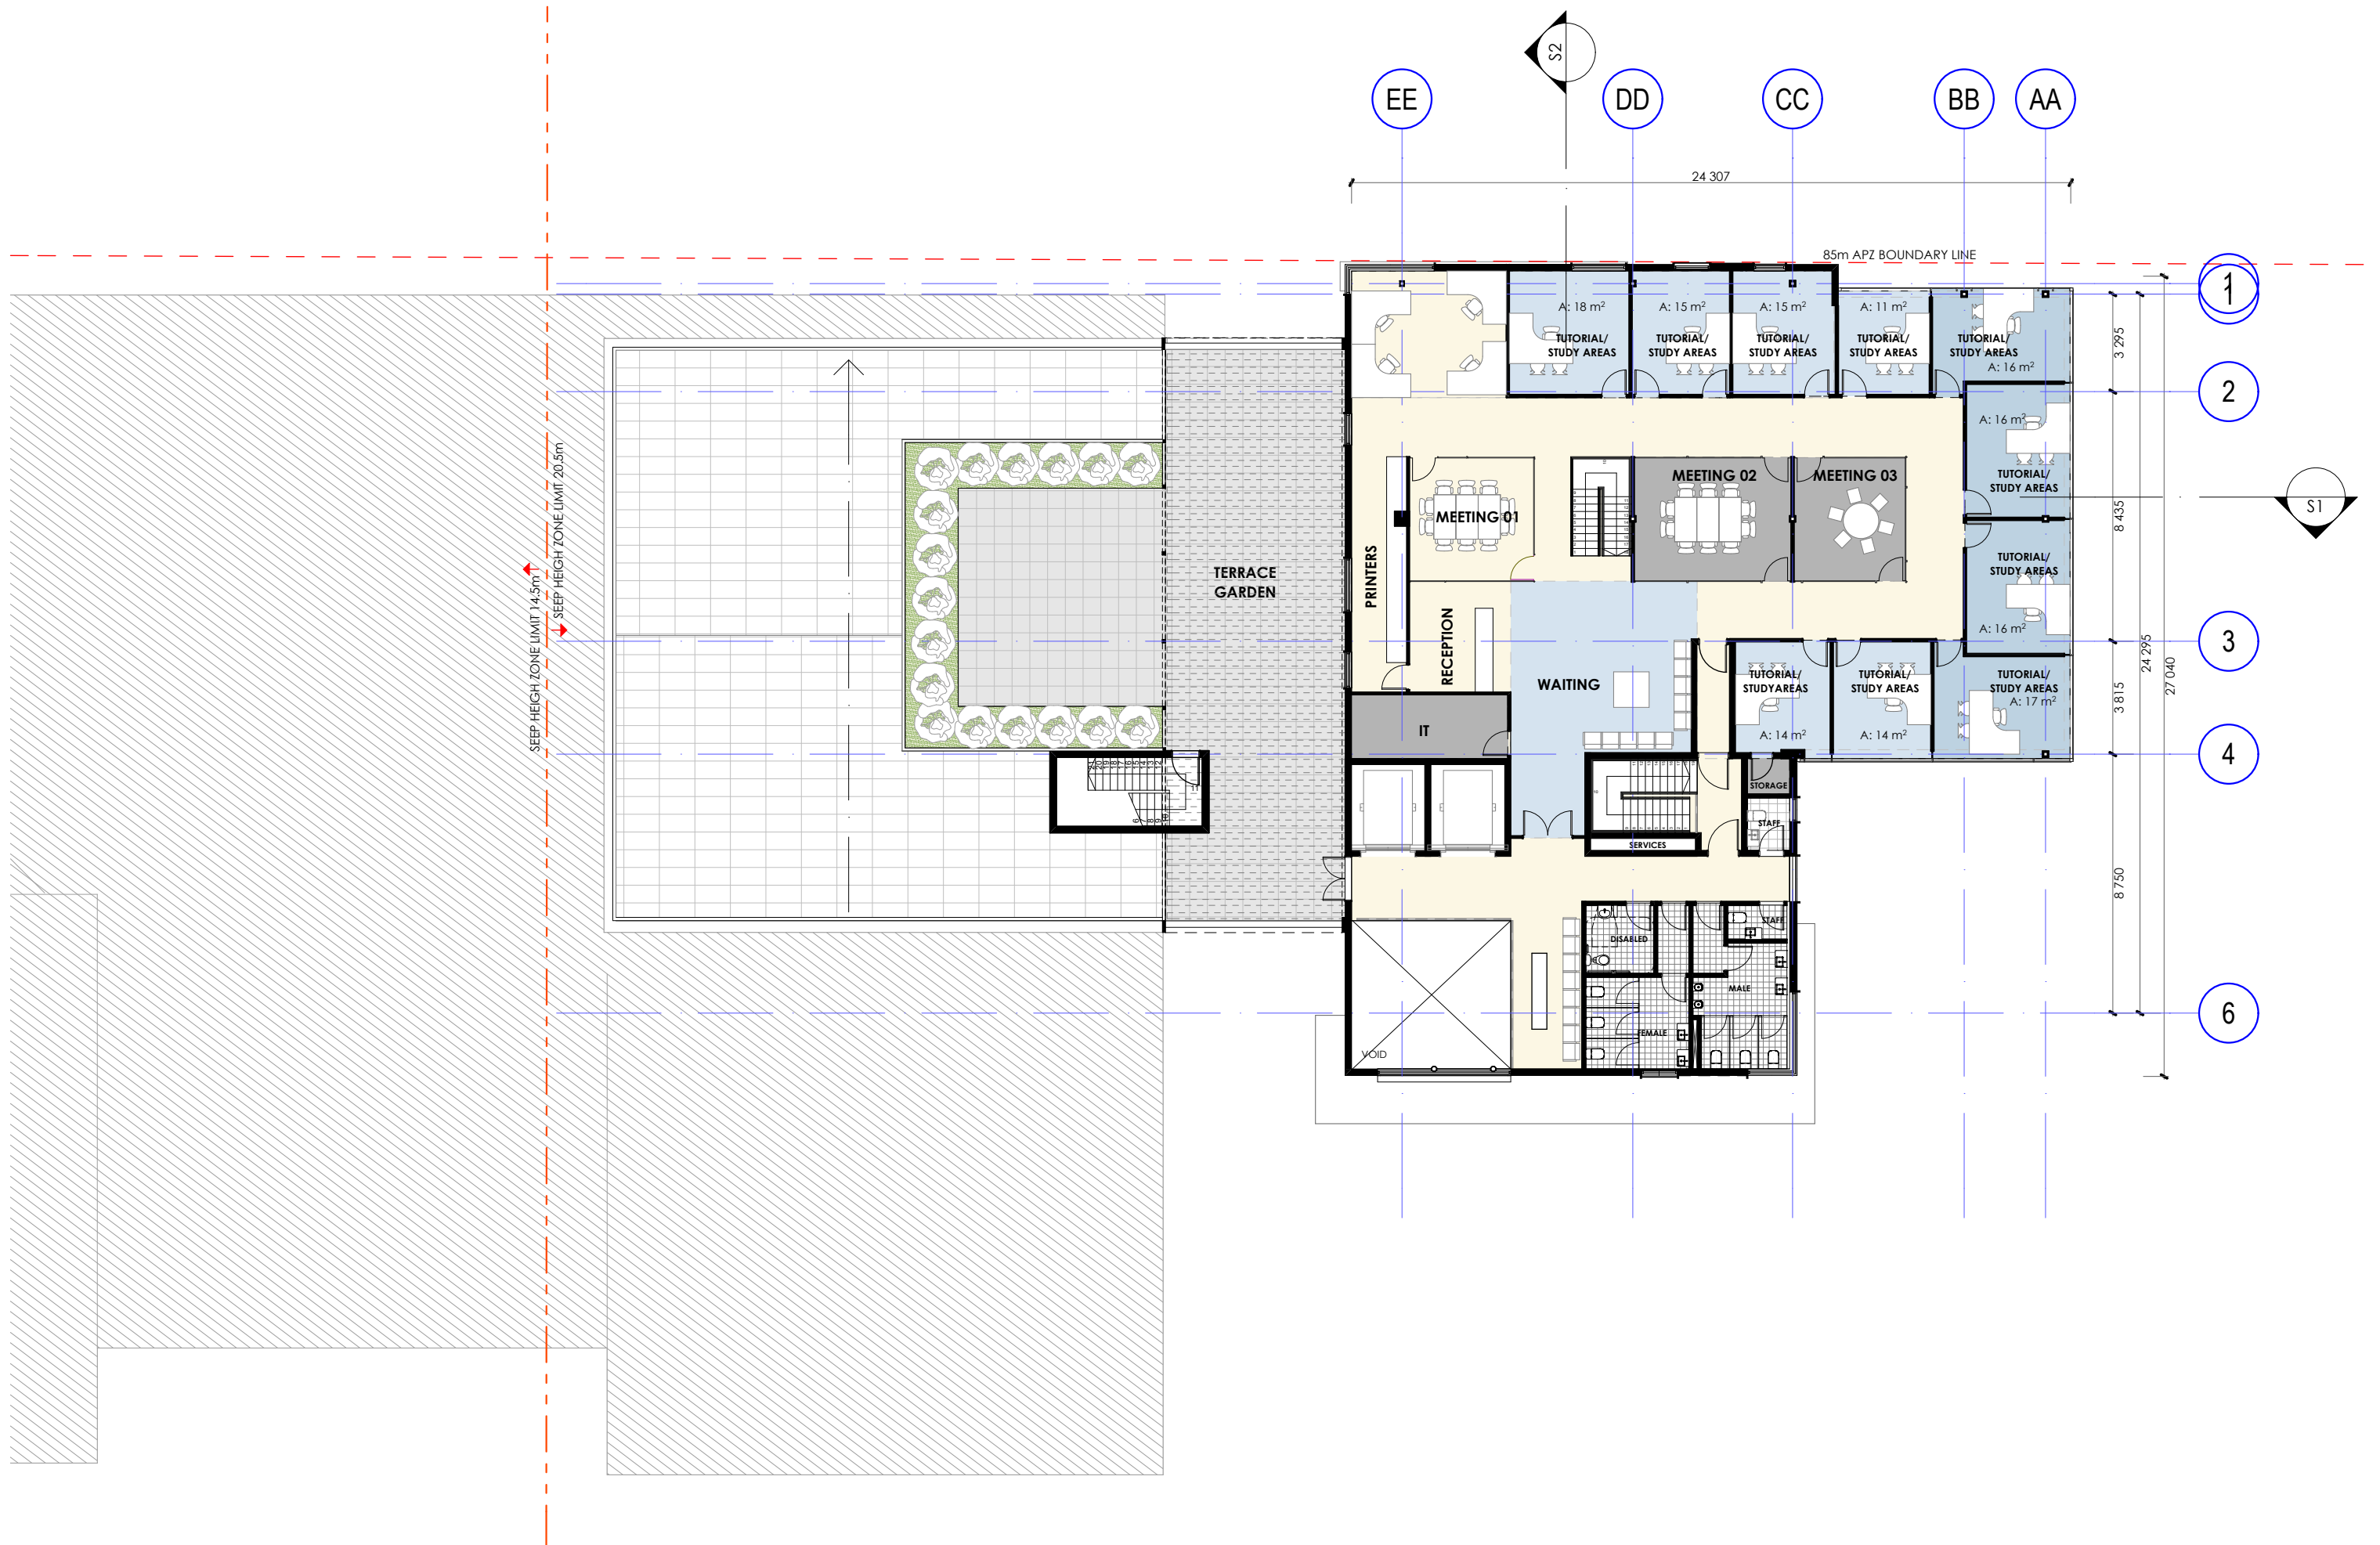

ARCHITECT



MORRIS BRAY MARTIN OLLMANN
188 Willoughby Rd
Crow's Nest NSW 2065 Australia
T +61 2 9439 6622
info@mbmo.com.au
www.mbmo.com.au
ABN 90 150 671 051
NSW Architects Registration Board Nominated Architects: Terry Morris 3354 Garry Bray 3555

DEVELOPMENT MANAGER/CLIENT

**SYDNEY ADVENTIST
HOSPITAL**

PROJECT

EDUCATION CENTRE - STAGE 2
185 FOX VALLEY RD
WAHROONGA

PROJECT NORTH

DRAWING NAME:

LEVEL 4

SCALE

1:200

@A3

DRAWN

SdO

QA

DRAWING NUMBER

12017 -DA-008


PLOT DATE


27/06/2013

ISSUE

B

12017 DA 01c.pln

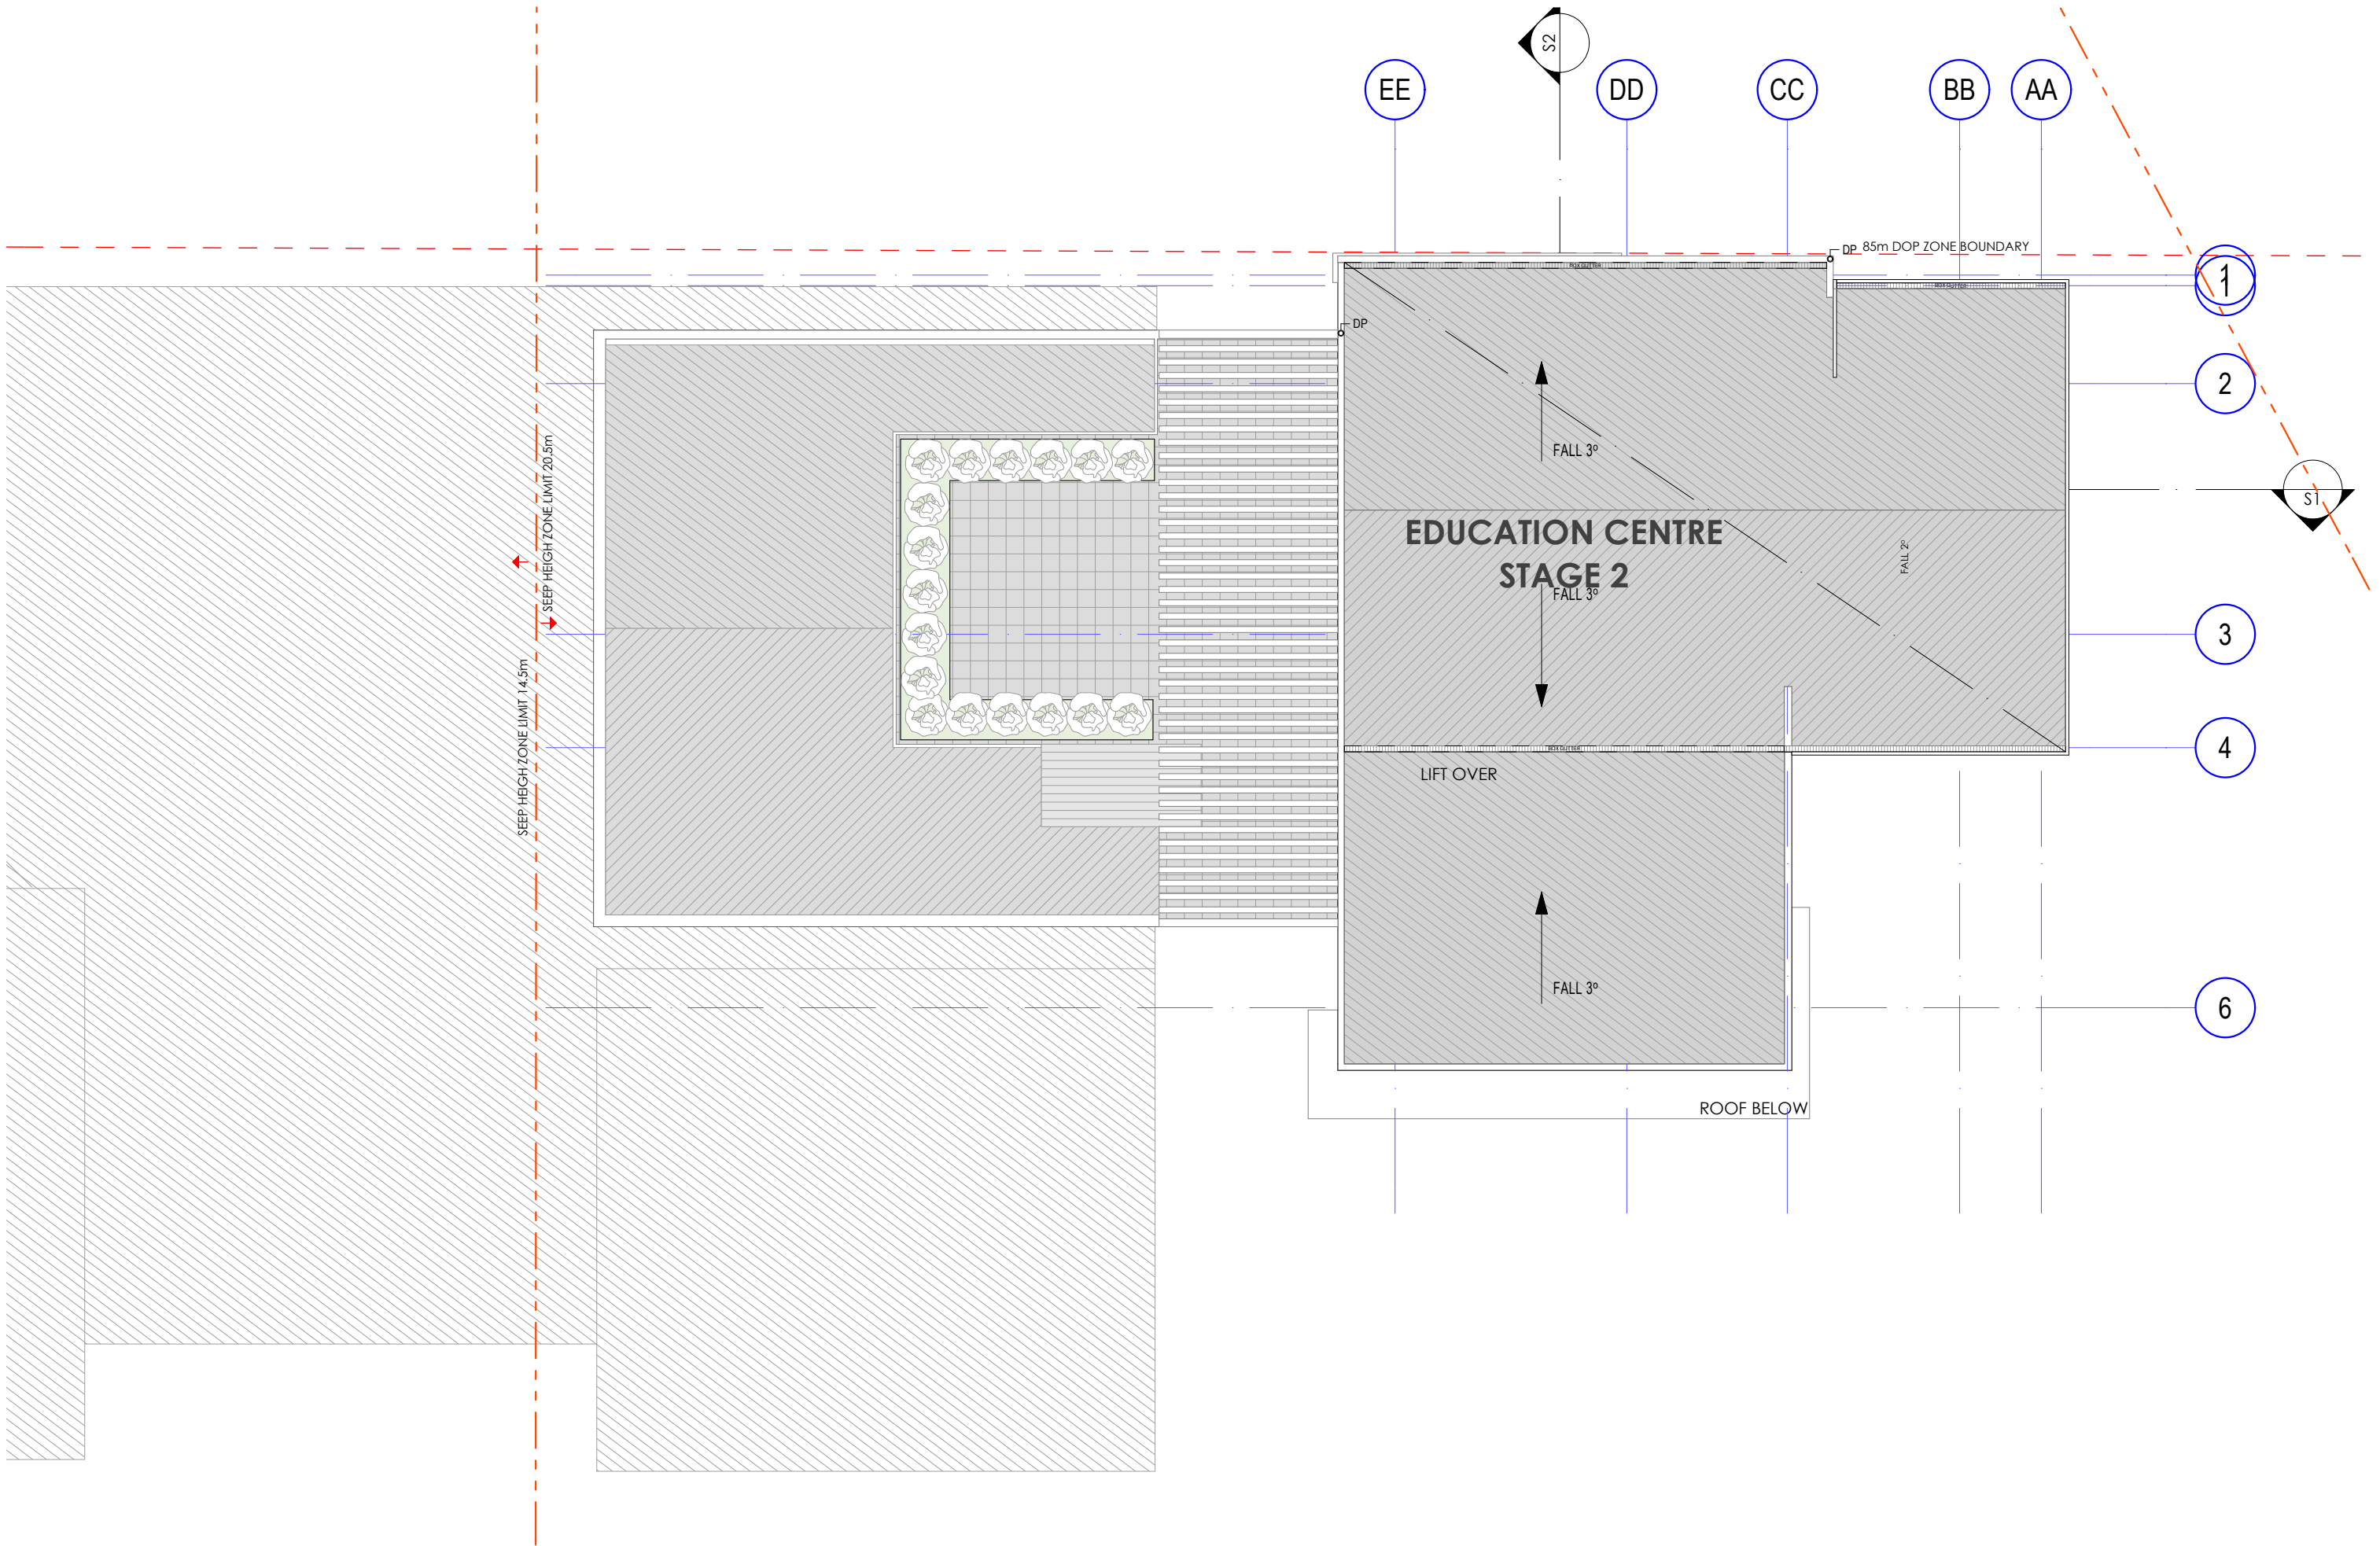

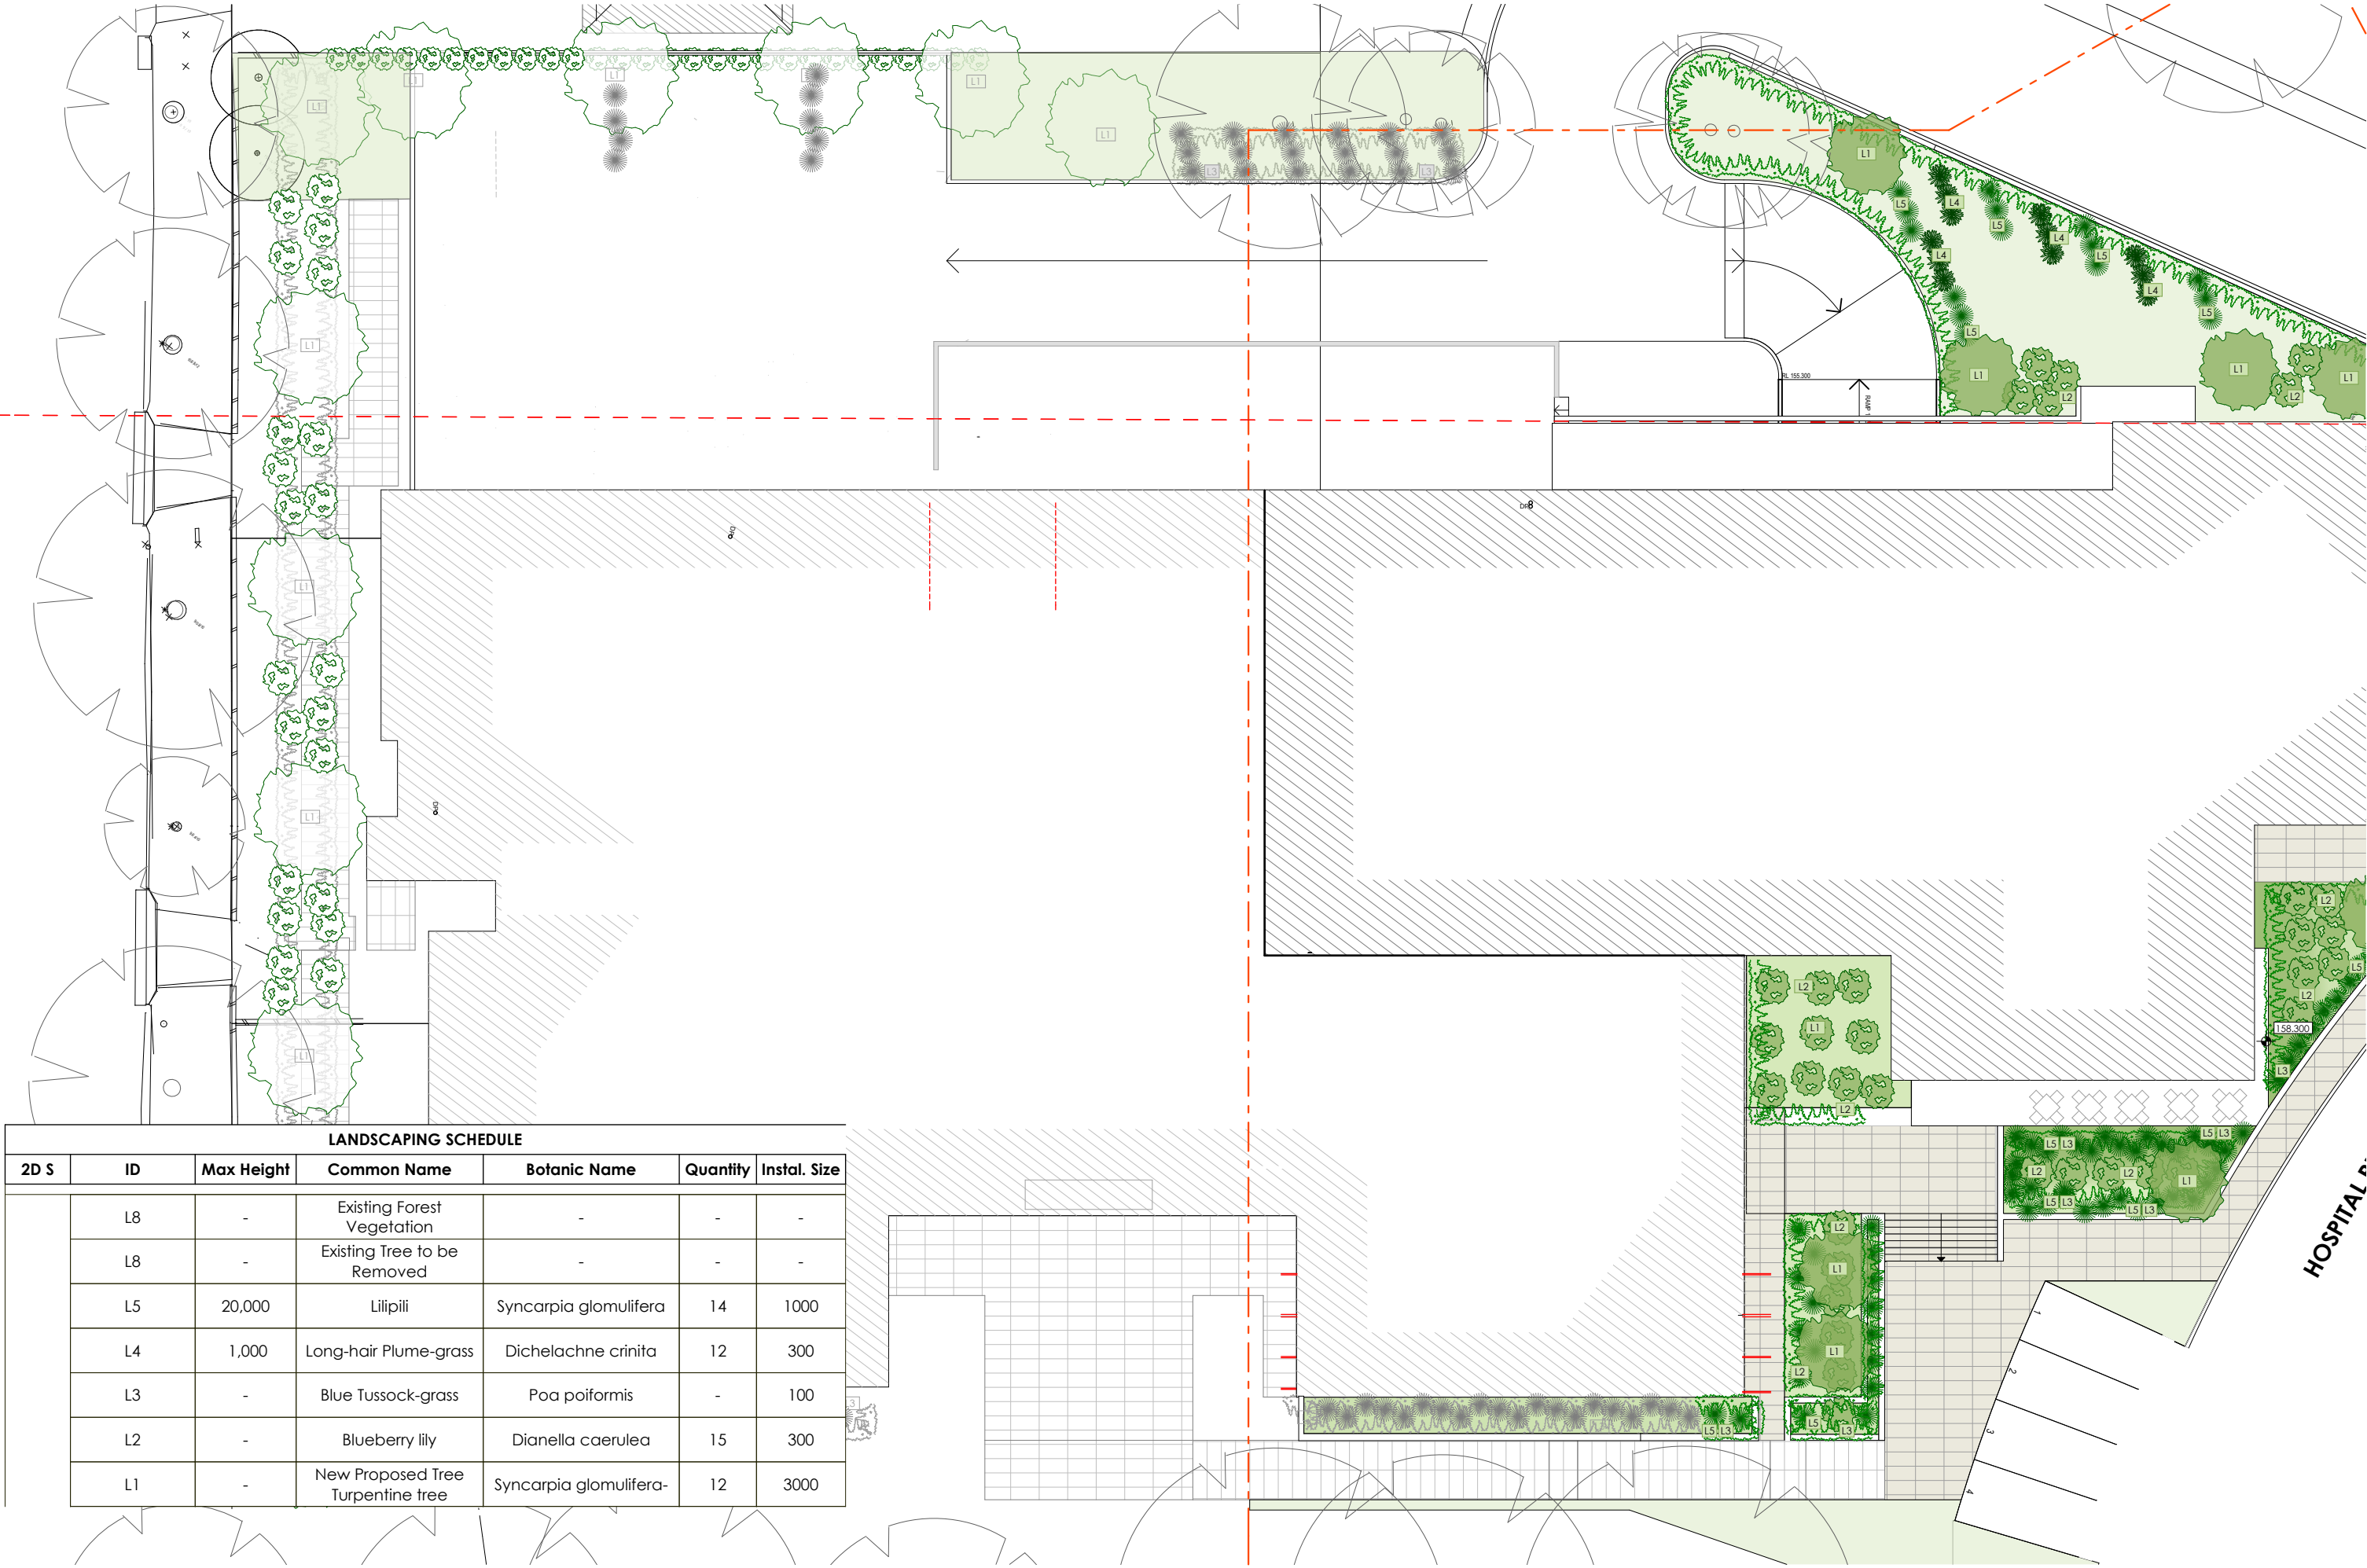

ARCHITECT



MORRIS BRAY MARTIN OLLMANN
188 Willoughby Rd
Crow's Nest NSW 2065 Australia
ABN 90 150 671 051
T +61 2 9439 6622
info@mbmo.com.au
www.mbmo.com.au
NSW Architects Registration Board Nominated Architects: Terry Morris 3354 Garry Bray 3555

DEVELOPMENT MANAGER/CLIENT

SYDNEY ADVENTIST
HOSPITAL

PROJECT

EDUCATION CENTRE - STAGE 2
185 FOX VALLEY RD
WAHROONGA

PROJECT NORTH

DRAWING NAME:

LANDSCAPE PLAN

SCALE
1:250

DRAWN
SdO

QA

DRAWING NUMBER


12017 -DA-010

PLOT DATE
11/06/2013

ISSUE

B

12017 DA 01c.pln

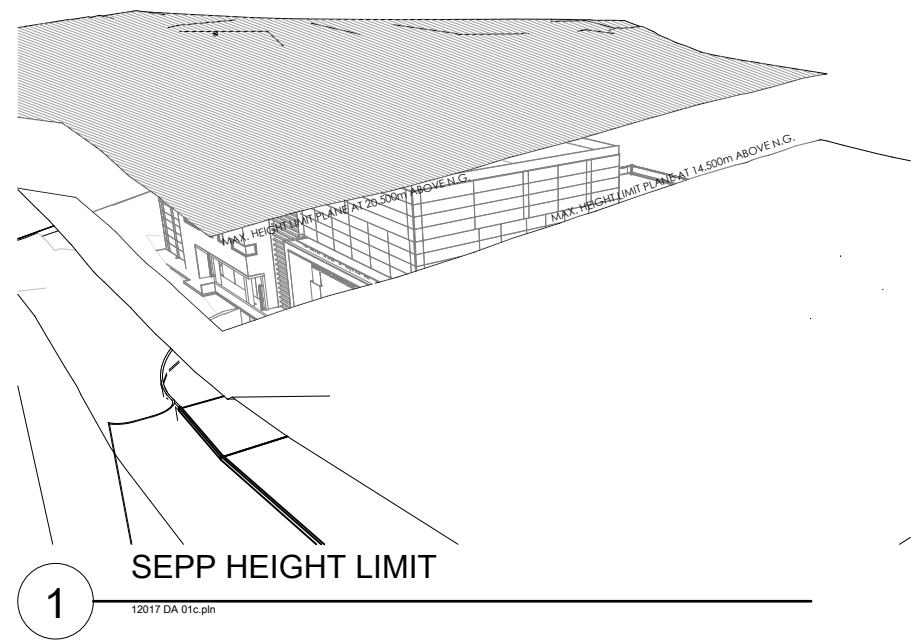


1 SECTION 1
12017 DA 01c.pln
SCALE 1:200



NORTH ELEVATION - SITE

3


12017 DA 01c.pln
SCALE 1:1000

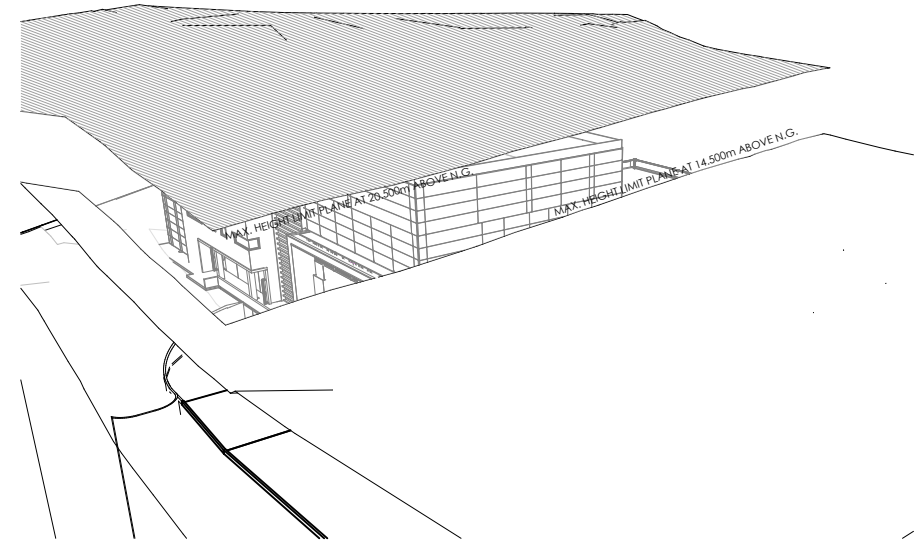

SEPP HEIGHT LIMIT

2

12017 DA 01c.pln

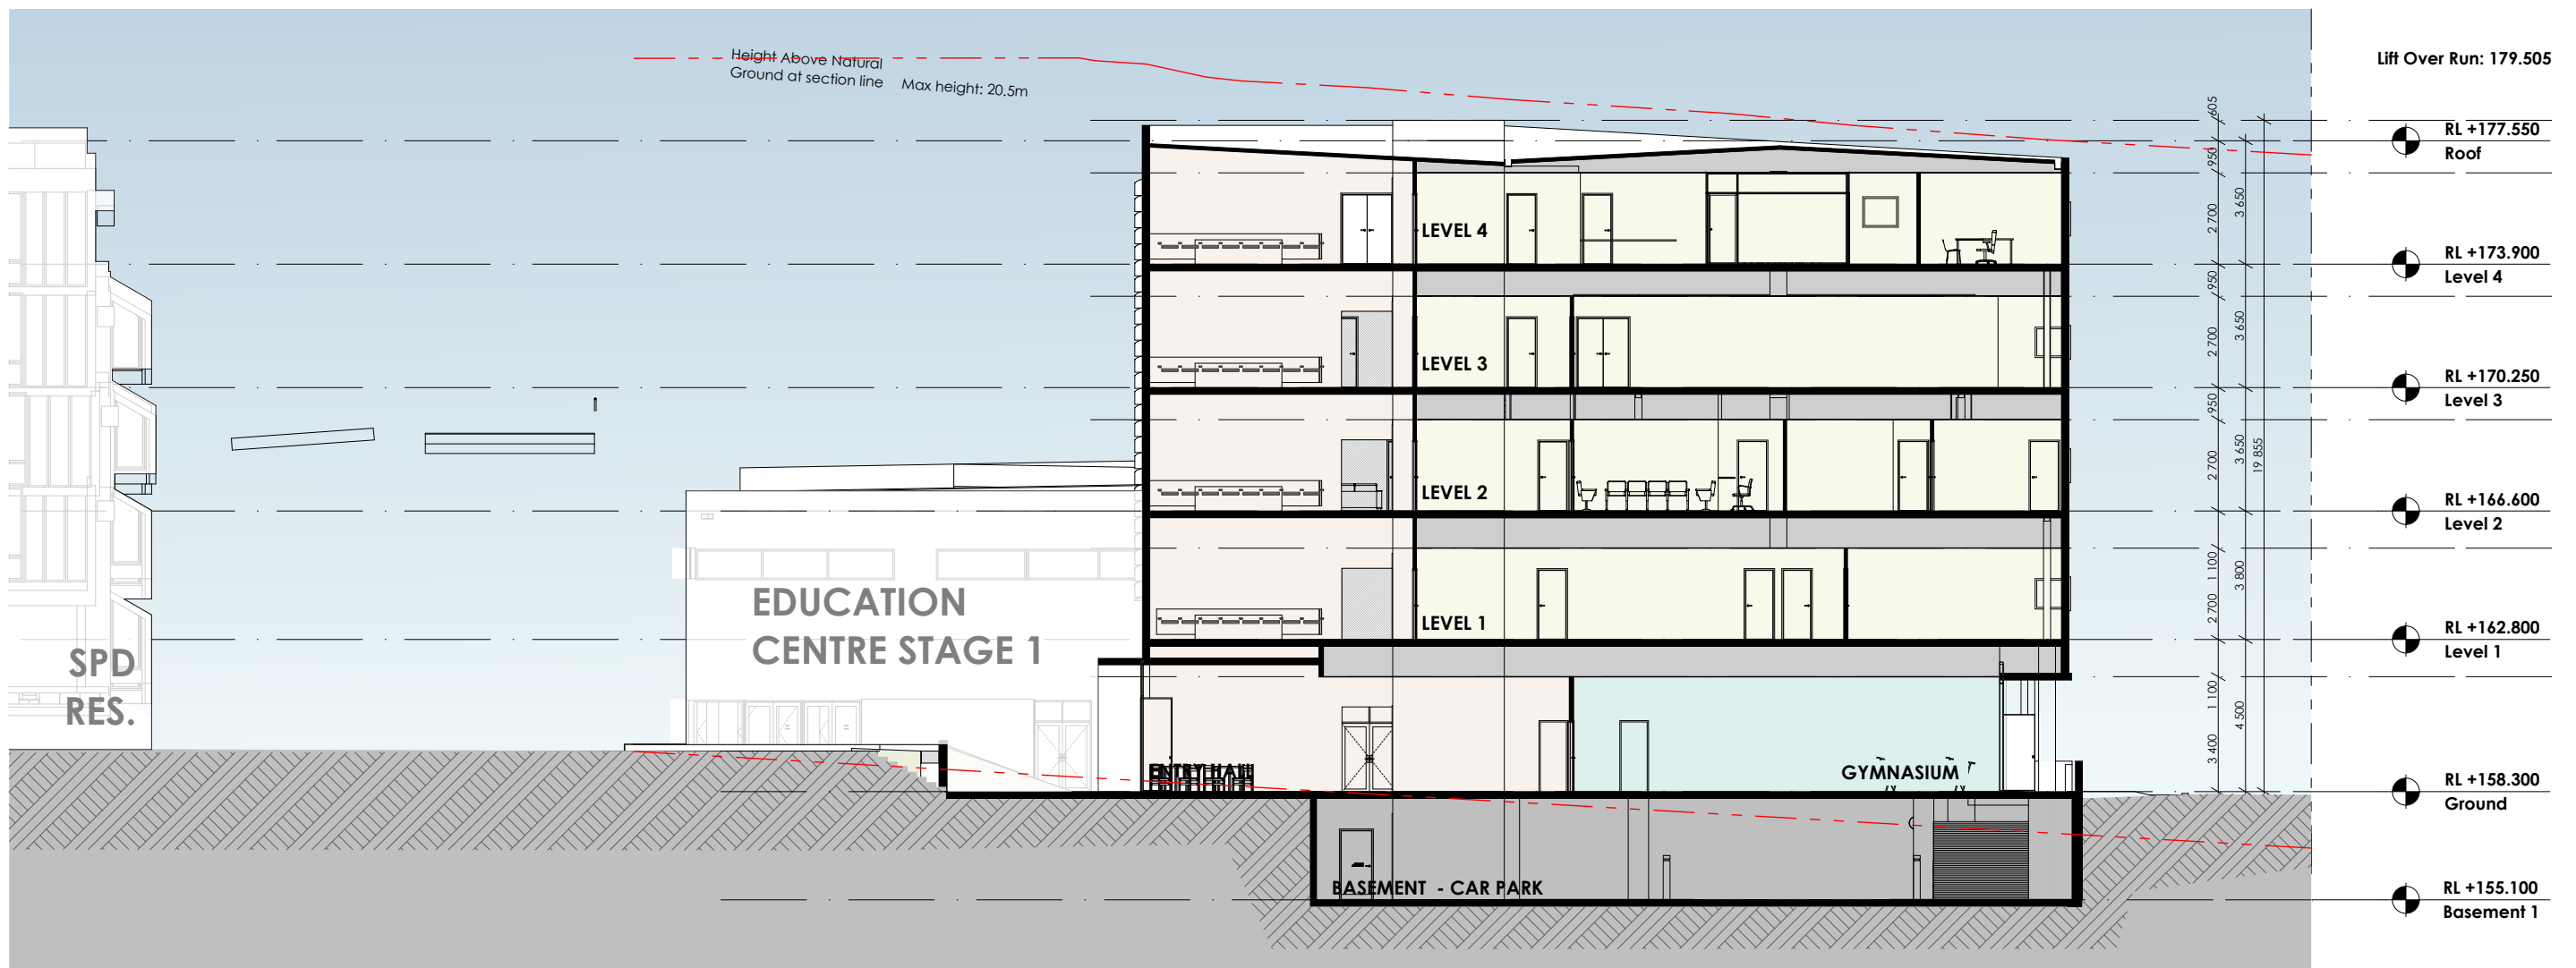

SECTION 2

1

12017 DA 01c.pln
SCALE 1:200

ARCHITECT

MBMO

MORRIS BRAY MARTIN OLLMANN
188 Willoughby Rd
Crow's Nest NSW 2065 Australia
ABN 90 150 671 051
info@mbmo.com.au
www.mbmo.com.au
NSW Architects Registration Board Nominated Architects: Terry Morris 3354 Garry Bray 3555

DEVELOPMENT MANAGER/CLIENT

**SYDNEY ADVENTIST
HOSPITAL**

PROJECT

EDUCATION CENTRE - STAGE 2
185 FOX VALLEY RD
WAHROONGA

PROJECT NORTH

DRAWING NAME:

SECTION 2

SCALE
1:200

@A3

DRAWN
SdO

QA

DRAWING NUMBER

12017 -DA-012

PLOT DATE
11/06/2013

ISSUE

B

12017 DA 01c.pln