



1 SOUTH ELEVATION - SITE
12017 DA 01c.pln
SCALE 1:1000

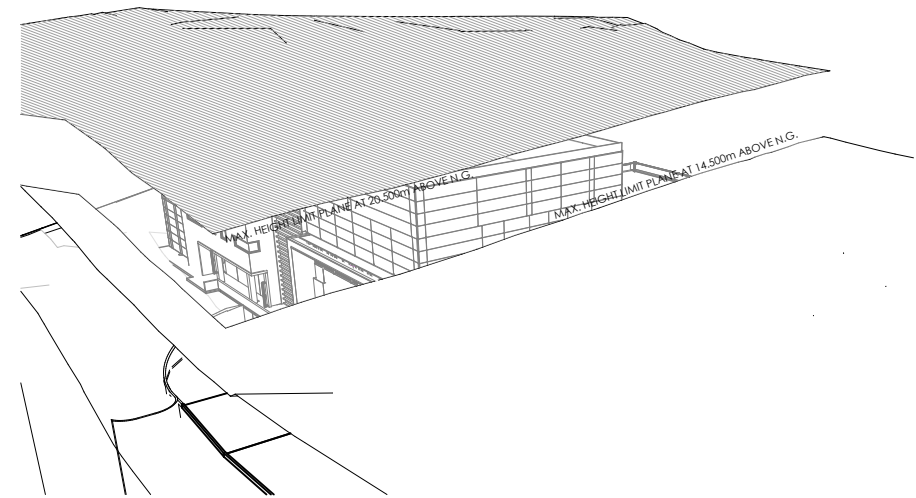

2 SEPP HEIGHT LIMIT
12017 DA 01c.pln


Lift Over Run: 179.505

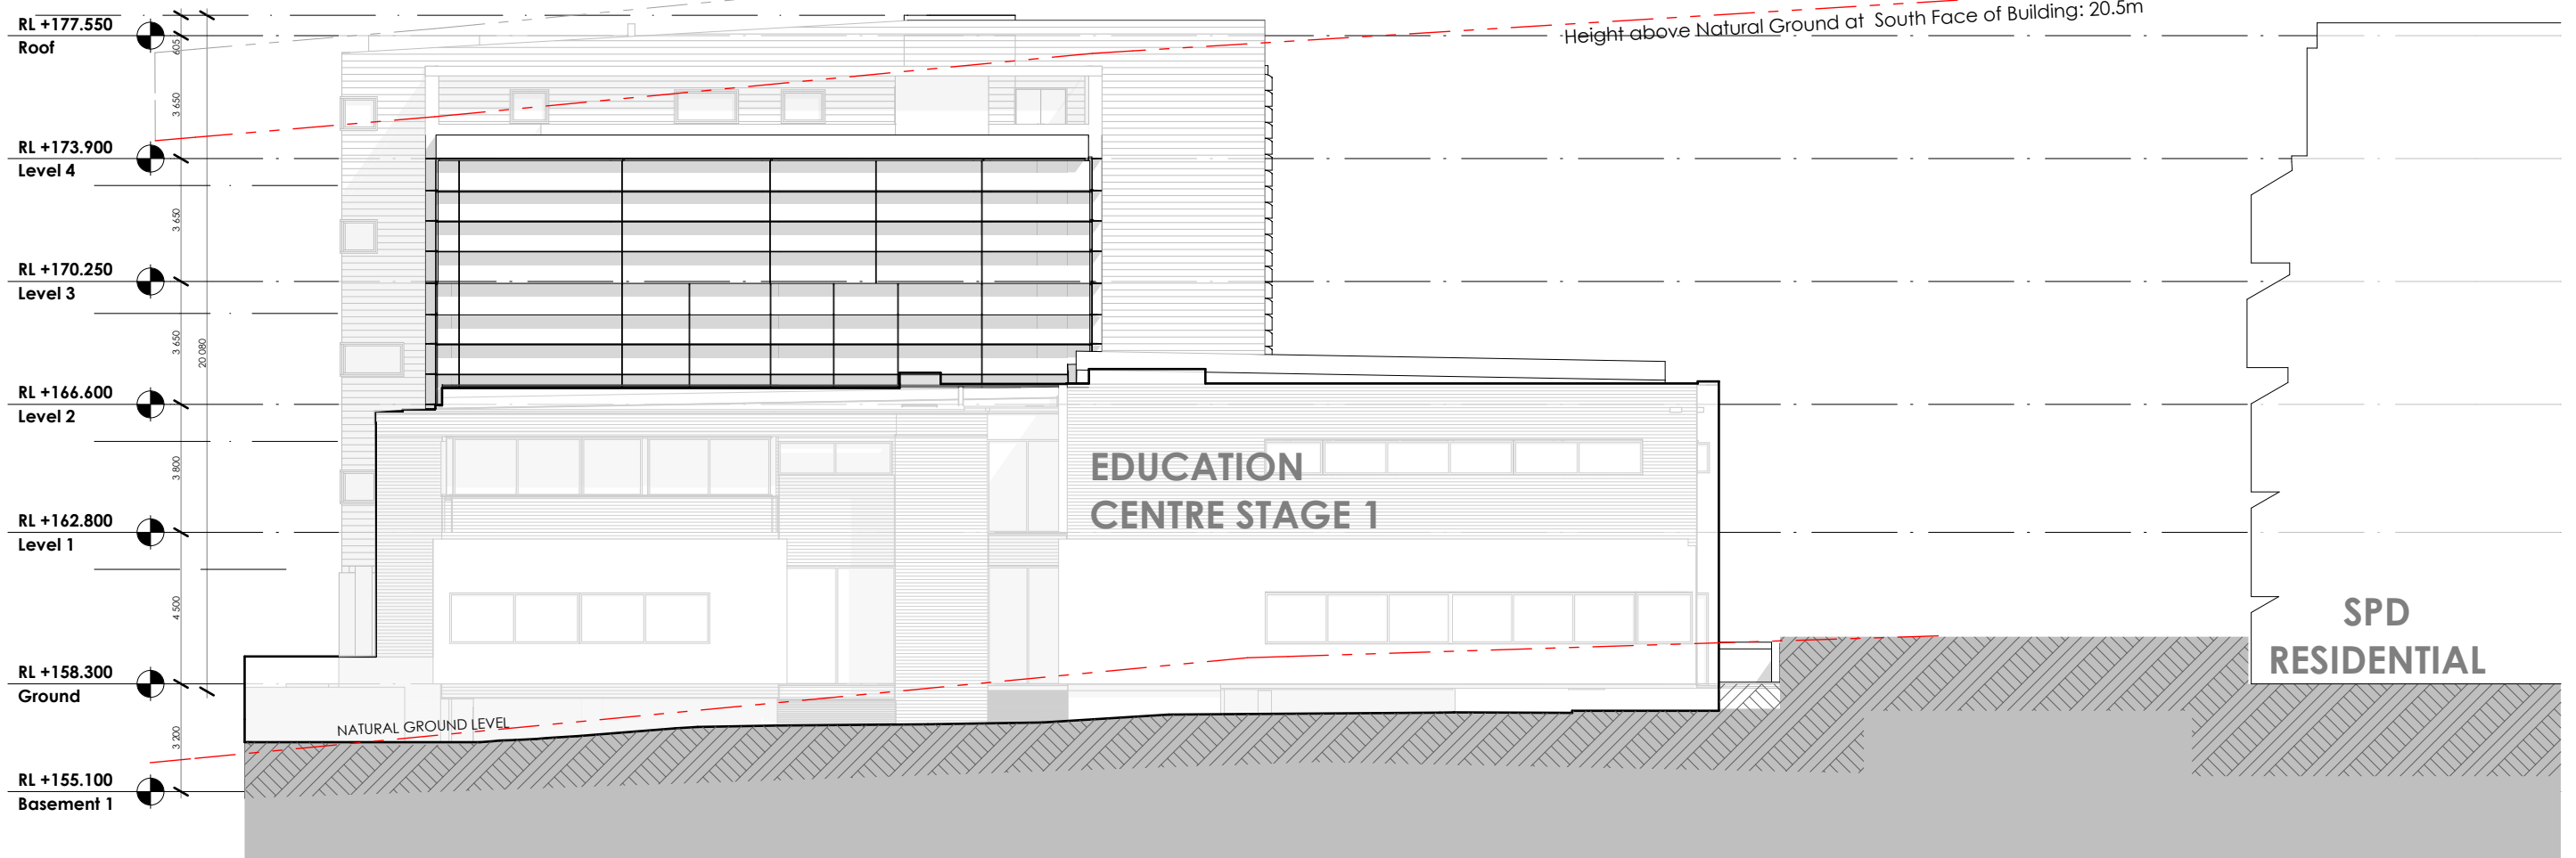


S SOUTH ELEVATION
12017 DA 01c.pln
SCALE 1:200

NOTES:
75W MODIFICATIONS:

H: STAGE 1 ENLARGED AWNING

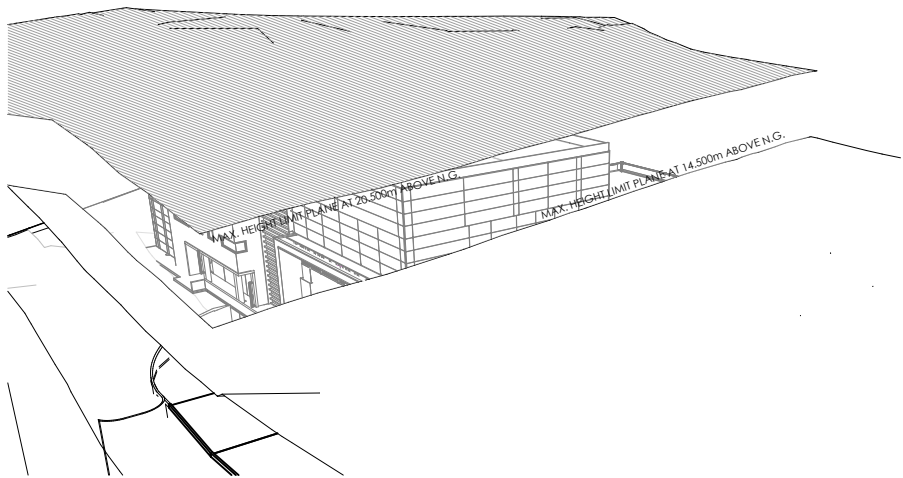


1 SEPP HEIGHT LIMIT
12017 DA 01c.pln

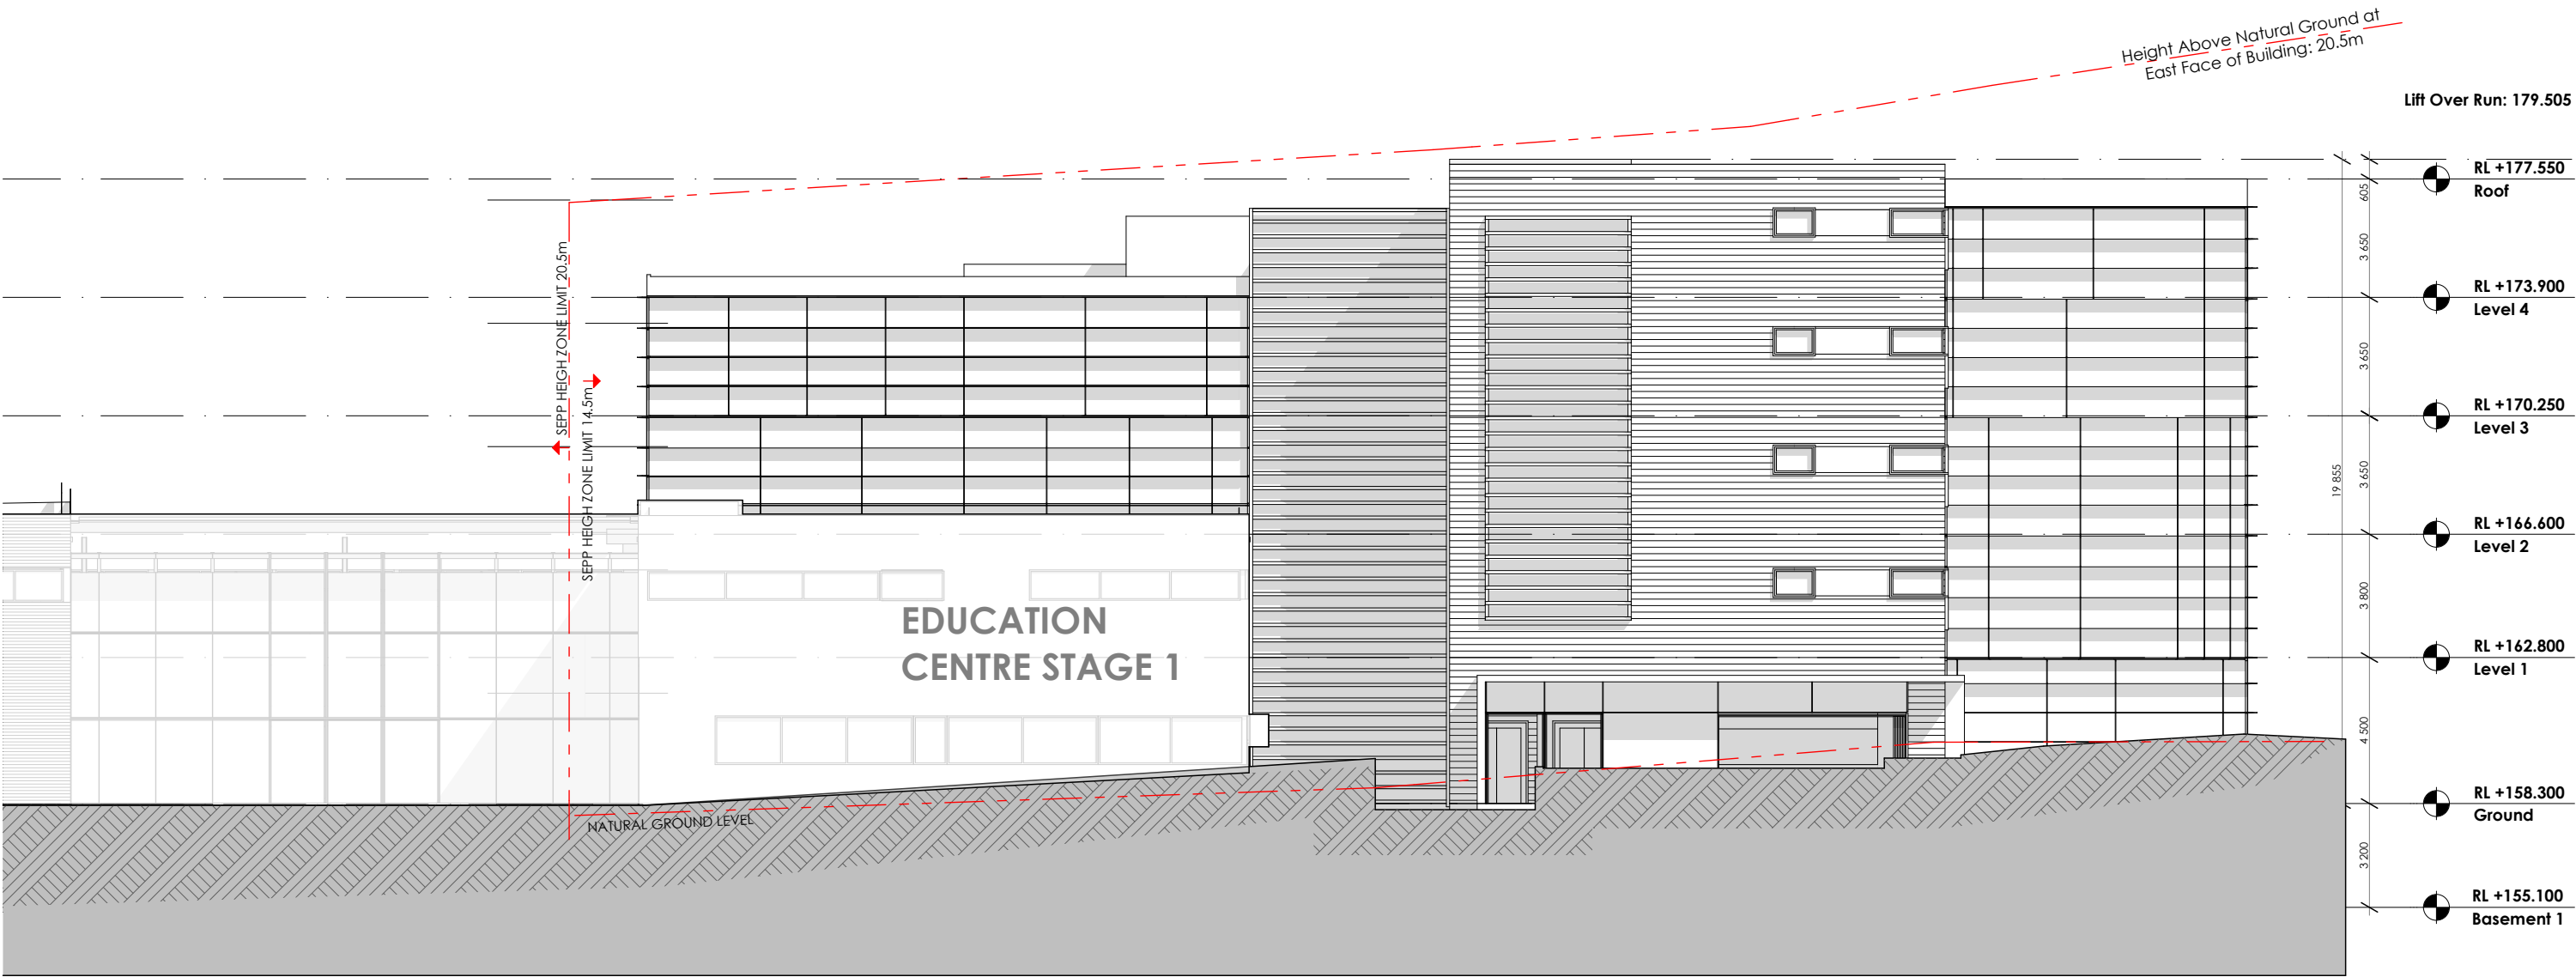

E EAST ELEVATION
12017 DA 01c.pln
SCALE 1:200




1 NORTH ELEVATION - SITE
12017 DA 01c.pln
SCALE 1:1000

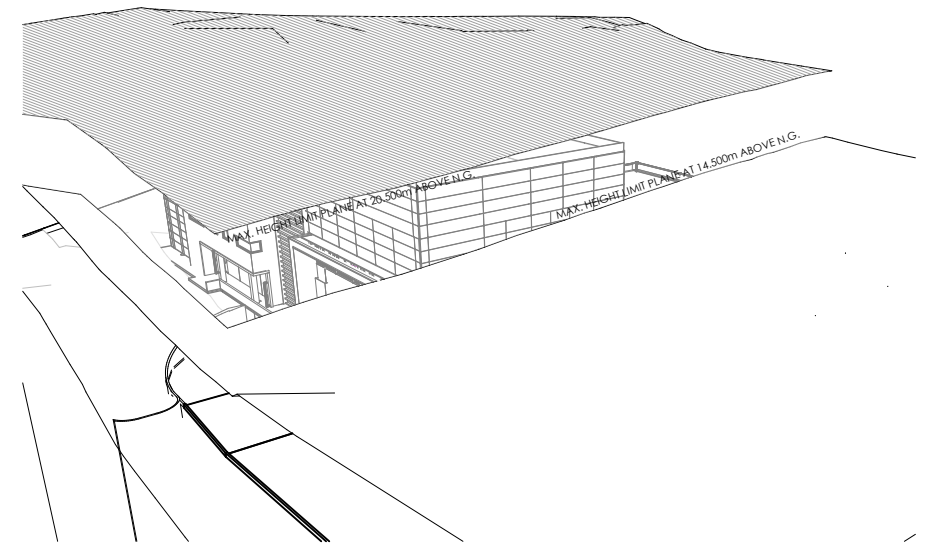

2 SEPP HEIGHT LIMIT
12017 DA 01c.pln

Height Above Natural Ground at North Face of Building: 20.5m

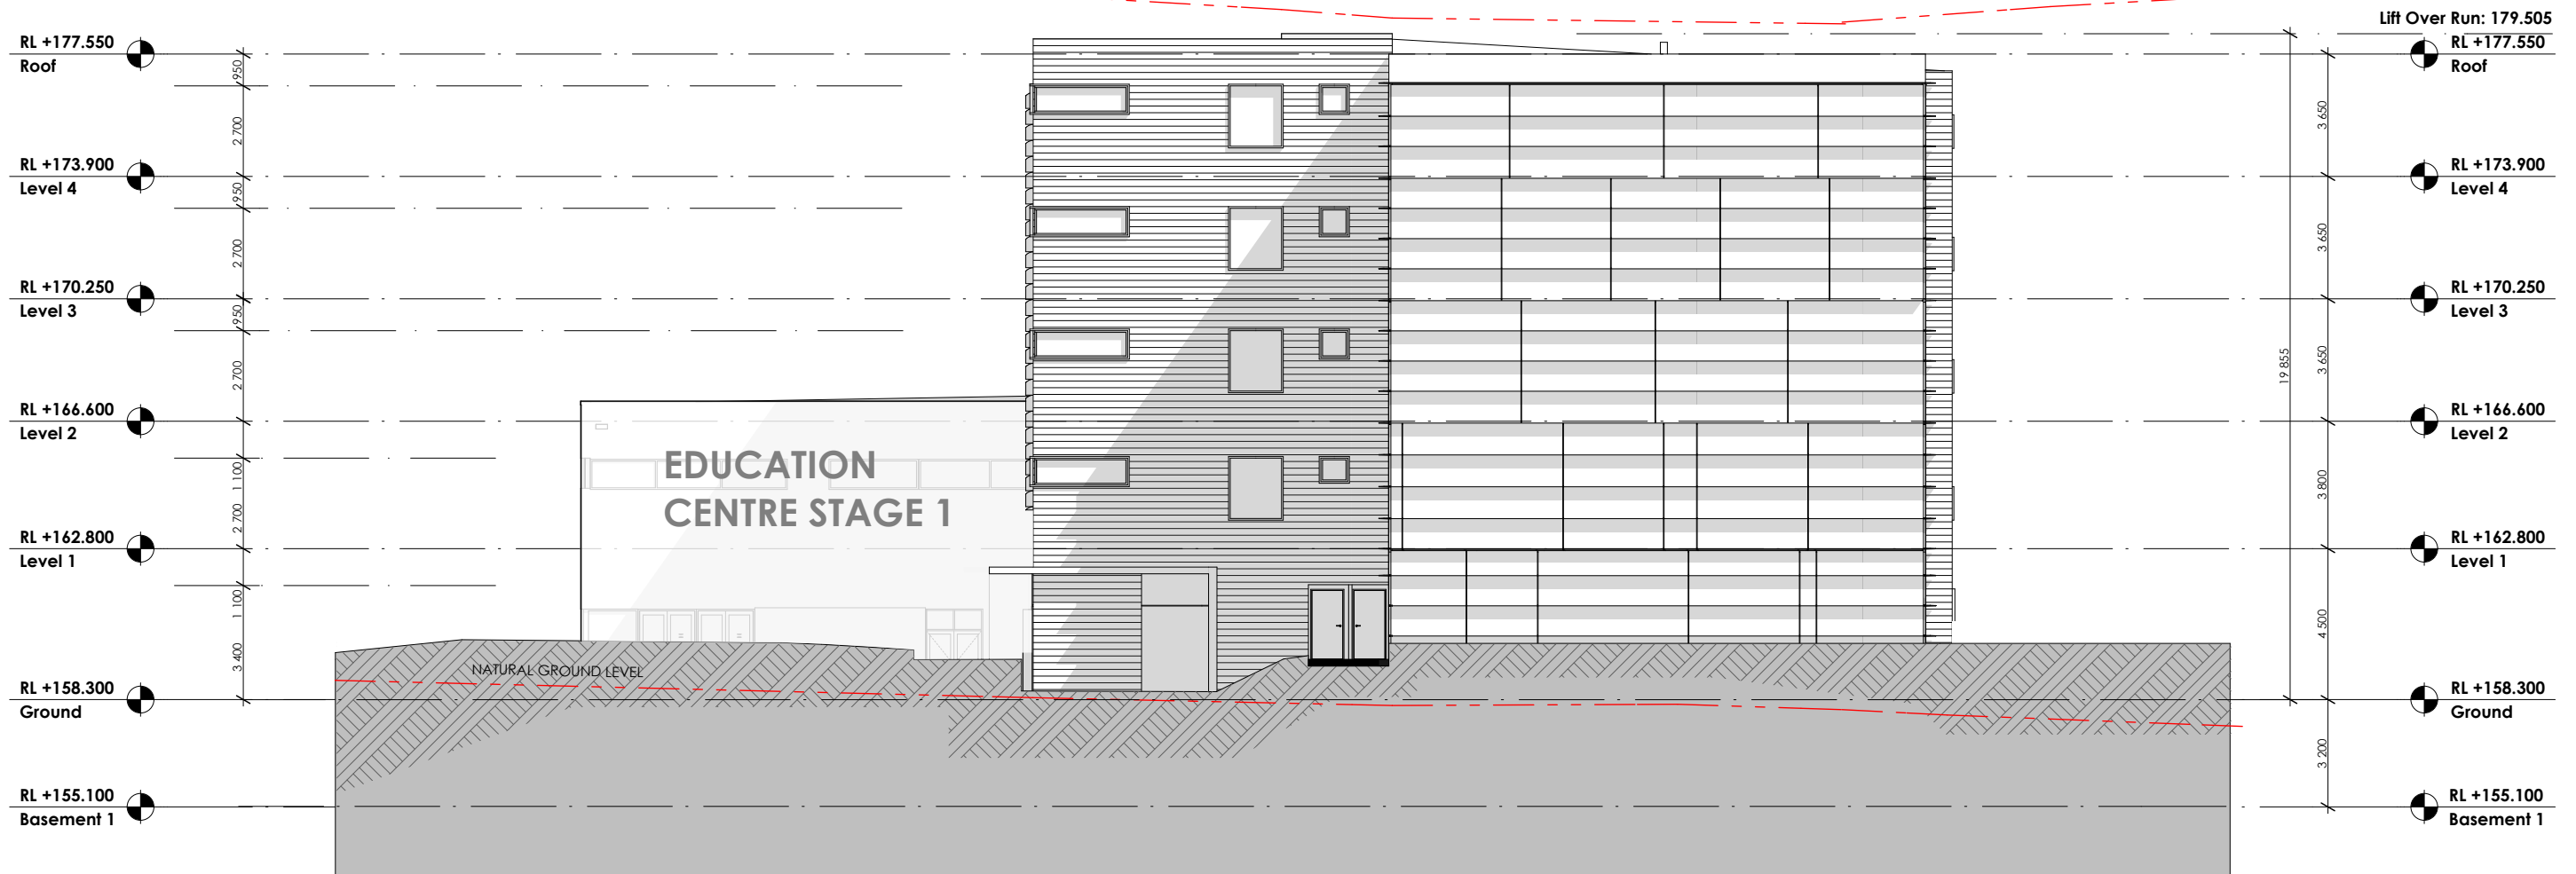

N NORTH ELEVATION
12017 DA 01c.pln
SCALE 1:200

ARCHITECT

MBMO

MORRIS BRAY MARTIN OLLMANN
188 Willoughby Rd
Crow's Nest NSW 2065 Australia
ABN 90 150 671 051
T +61 2 9439 6622
info@mbmo.com.au
www.mbmo.com.au
NSW Architects Registration Board Nominated Architects: Terry Morris 3354 Garry Bray 3555

DEVELOPMENT MANAGER/CLIENT

**SYDNEY ADVENTIST
HOSPITAL**

PROJECT

EDUCATION CENTRE - STAGE 2
185 FOX VALLEY RD
WAHROONGA

PROJECT NORTH

DRAWING NAME:

NORTH ELEVATION

SCALE
1:200

DRAWN
@A3

QA
SdO

DRAWING NUMBER

12017 -DA-016

PLOT DATE
11/06/2013

ISSUE

B

12017 DA 01c.pln



WEST ELEVATION FINISHES

1

12017 DA 01c.pln



SOUTH ELEVATION FINISHES

1


12017 DA 01c.pln



EAST ELEVATION FINISHES

1

12017 DA 01c.pln

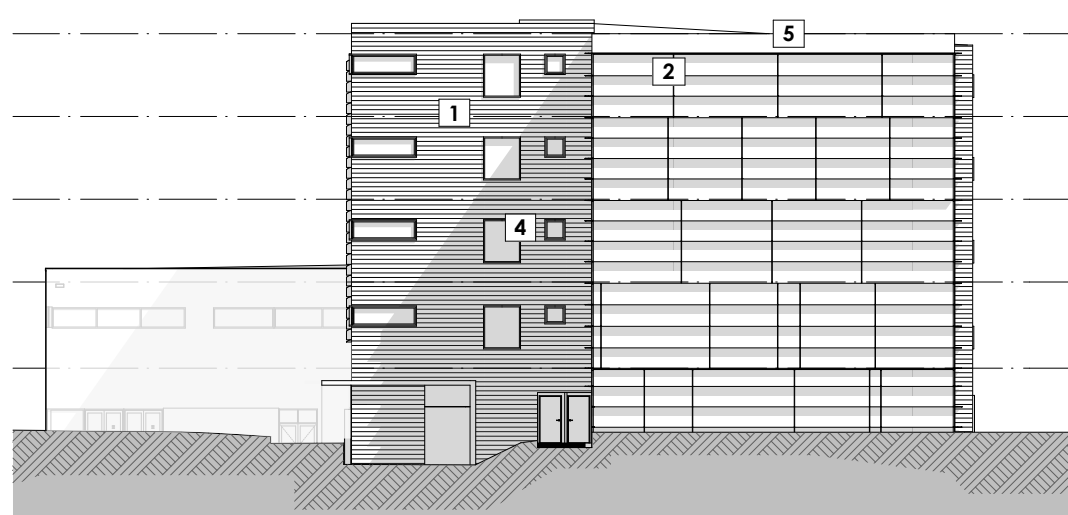

NORTH ELEVATION FINISHES

1

12017 DA 01c.pln

MATERIALS SELECTION LEYEND

- 1** NON COMBUSTIBLE FIRE RESISTANT FACADE CLADDING
- 2** ALUMINIUM - POWDER COATED FRAMED - GLAZING CURTAIN WALL
- 3** POWDER COATED ALUMINIUM SLATES TO SELECTED WINDOWS
- 4** ALUMINIUM FRAMED FIX WINDOWS
- 5** BLOCK WORK RENDERED PARAPET

ARCHITECT

MBMO

MORRIS BRAY MARTIN OLLMANN
188 Willoughby Rd
Crow's Nest NSW 2065 Australia
ABN 90 150 671 051
T +61 2 9439 6622
info@mbmo.com.au
www.mbmo.com.au
NSW Architects Registration Board Nominated Architects: Terry Morris 3354 Garry Bray 3555

DEVELOPMENT MANAGER/CLIENT

**SYDNEY ADVENTIST
HOSPITAL**

PROJECT

EDUCATION CENTRE - STAGE 2
185 FOX VALLEY RD
WAHROONGA

PROJECT NORTH

DRAWING NAME:

EXTERNAL MATERIALS

SCALE
NA @A3
DRAWN
SdO
QA

DRAWING NUMBER

12017 -DA-017

PLOT DATE

11/06/2013

ISSUE

N/A

12017 DA 01c.pln



ARCHITECT

MBMO

MORRIS BRAY MARTIN OLLMANN
188 Willoughby Rd
Crows Nest NSW 2065 Australia
ABN 90 150 671 051
T +61 2 9439 6622
info@mbmo.com.au
www.mbmo.com.au
NSW Architects Registration Board Nominated Architects; Terry Morris 3354 Garry Bray 3555

DEVELOPMENT MANAGER/CLIENT

**SYDNEY ADVENTIST
HOSPITAL**

PROJECT

EDUCATION CENTRE - STAGE 2
185 FOX VALLEY RD
WAHROONGA

PROJECT NORTH

DRAWING NAME:

PERSPECTIVES 1 OF 2

SCALE
NA

DRAWN
@A3

QA
SdO

DRAWING NUMBER

12017 -DA-018

PLOT DATE
27/06/2013

ISSUE

N/A

12017 DA 01c.pln



ARCHITECT

MBMO

MORRIS BRAY MARTIN OLLMANN
188 Willoughby Rd T +61 2 9439 6622
Crows Nest NSW 2065 Australia info@mbmo.com.au
ABN 90 150 671 051 www.mbmo.com.au
NSW Architects Registration Board Nominated Architects: Terry Morris 3354 Garry Bray 3555

DEVELOPMENT MANAGER/CLIENT

**SYDNEY ADVENTIST
HOSPITAL**

PROJECT

EDUCATION CENTRE - STAGE 2
185 FOX VALLEY RD
WAHROONGA

PROJECT NORTH

DRAWING NAME:

PERSPECTIVES 2 OF 2

SCALE
NA

DRAWN
@A3

QA
SdO

DRAWING NUMBER

12017 -DA-019

PLOT DATE
27/06/2013

ISSUE

N/A

12017 DA 01c.pln