



Site Plan

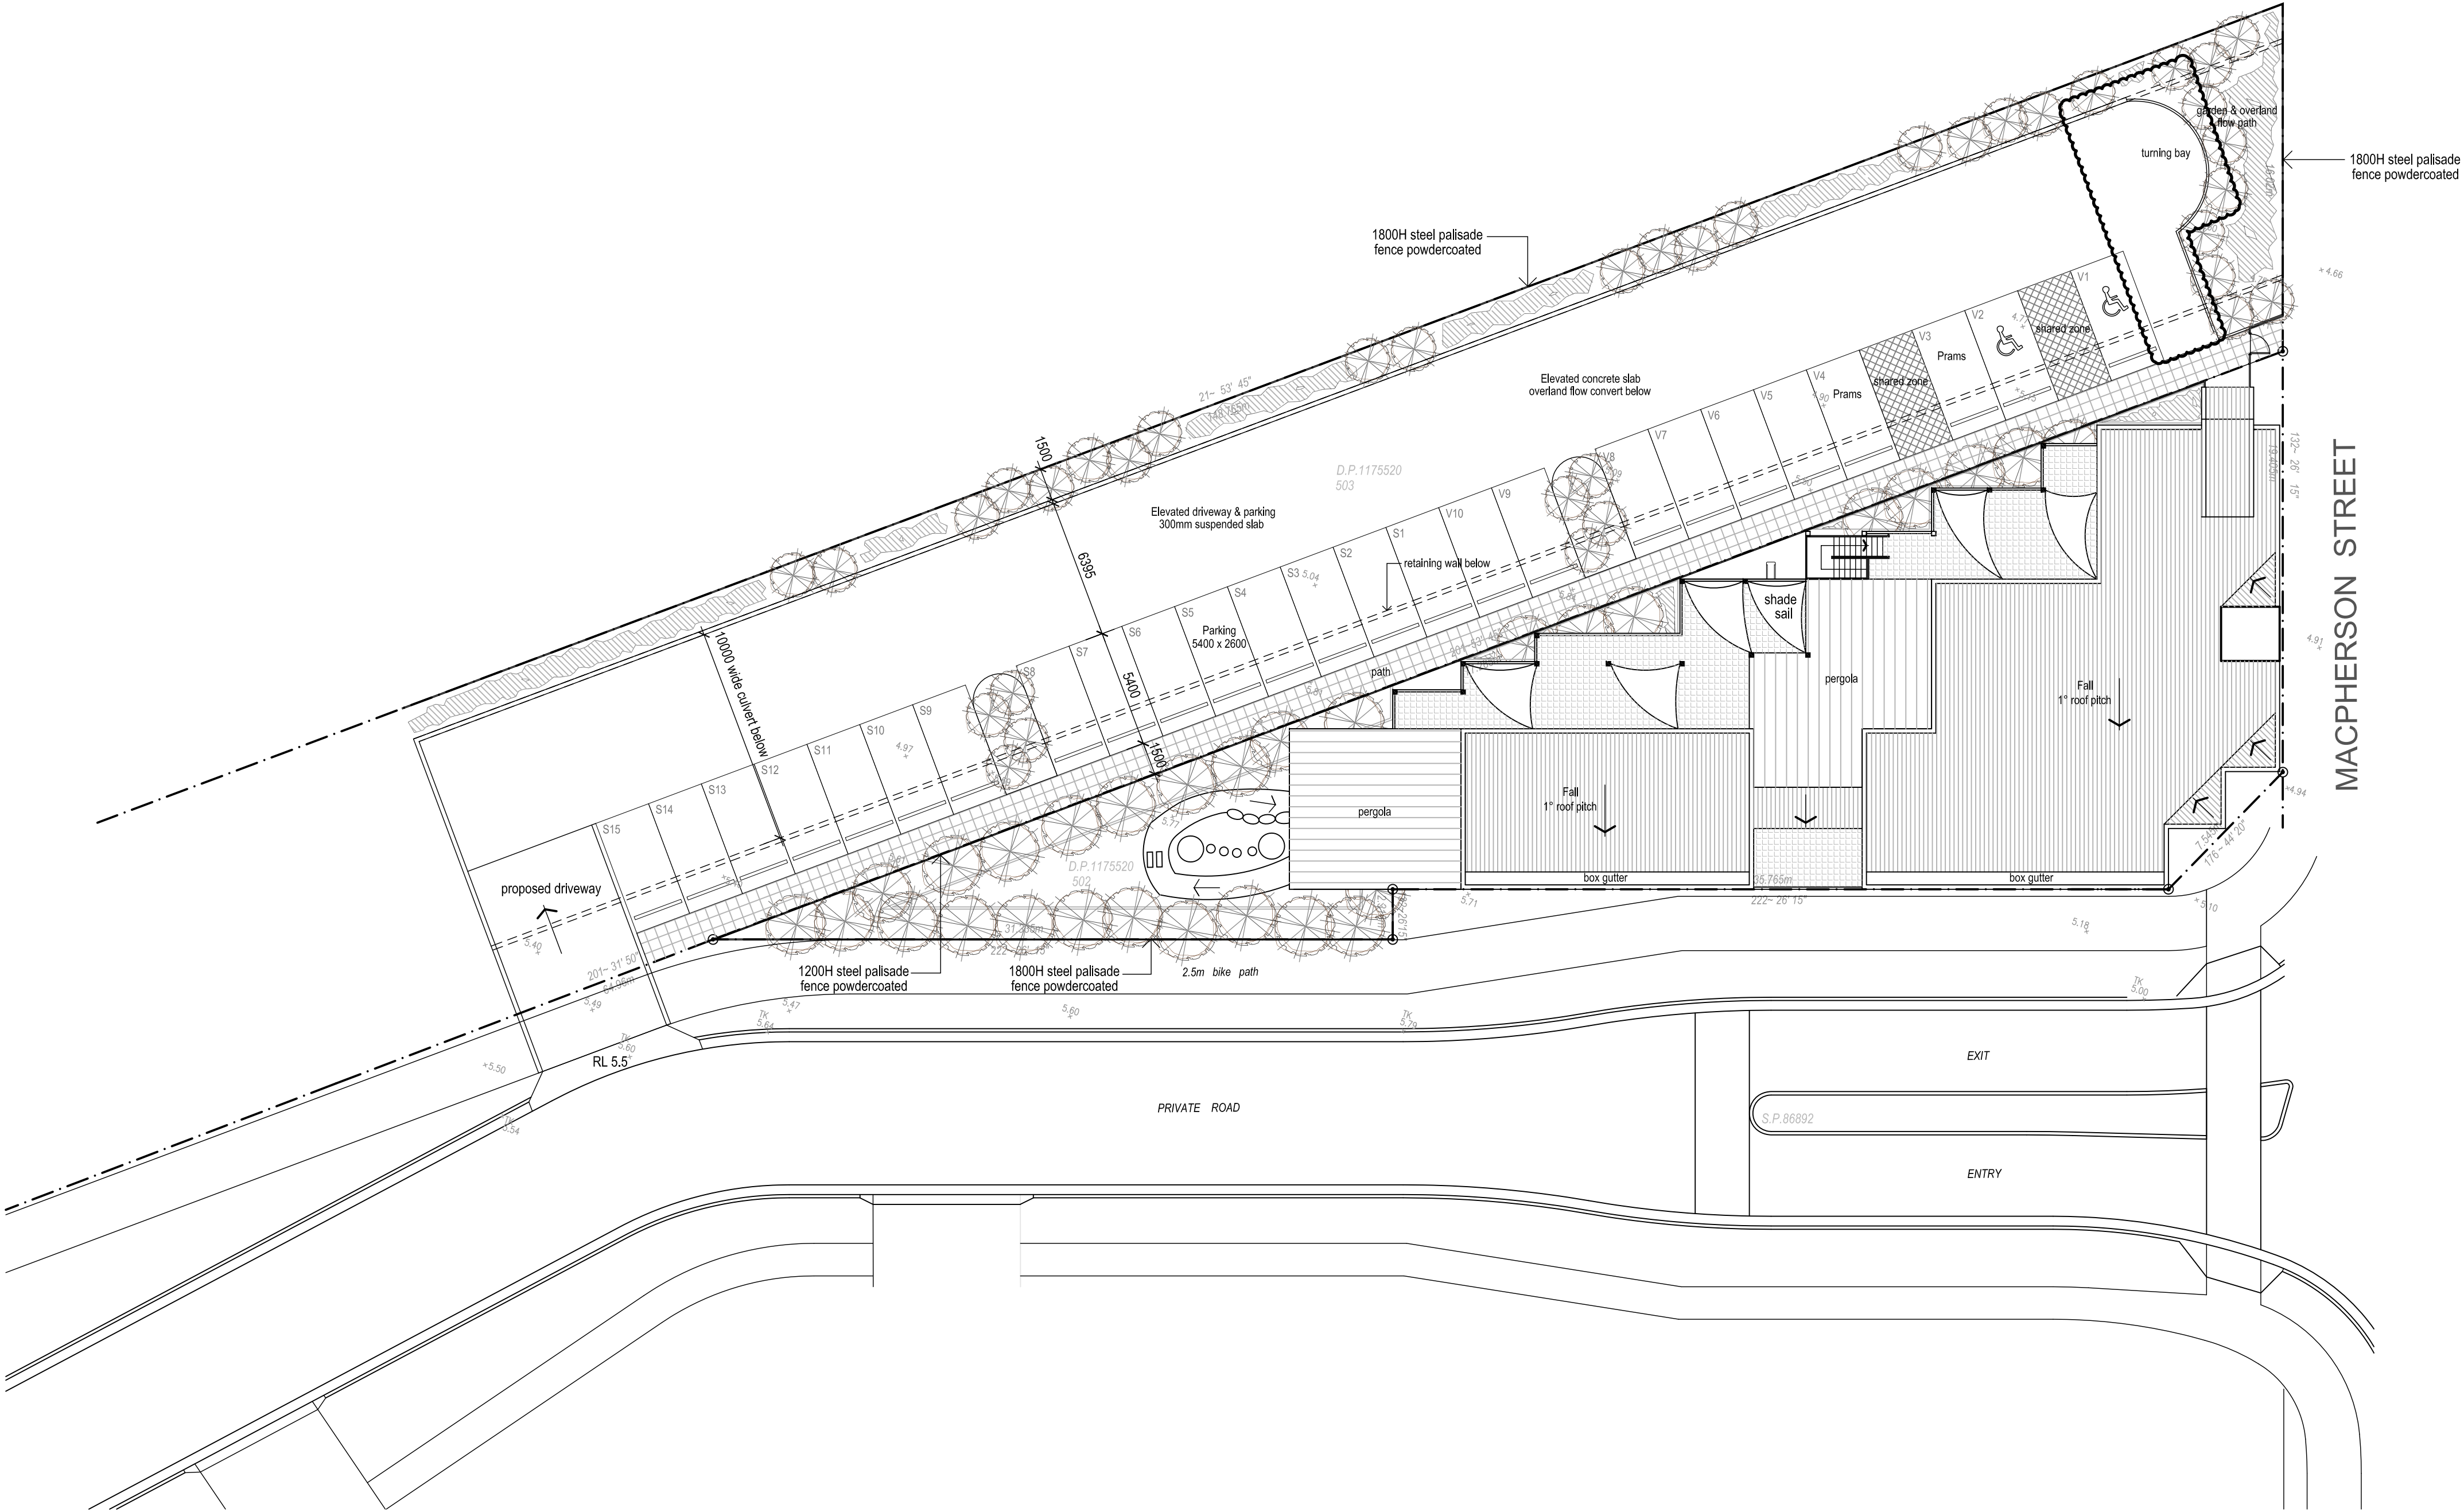

True northpoint

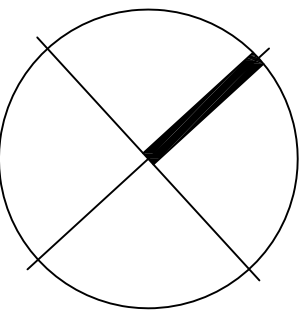

Notes:

Do not scale, check and verify all dimensions before commencing new work, ground levels may vary due to site conditions.

B	Turning bay, Car space allocations	03-06-13
A	Development Application	03-06-13
P1	Preliminary	19-02-13

Issue description	Date
-------------------	------



**architex**  
Ryleton Pty Ltd t/as Architex  
abn 32 003 315 142

55 Cowper Street,  
Granville, 2142  
email@architex.com.au  
www.architex.com.au

Tel. 9682 5088  
Fax 9897 1606

DEVELOPMENT APPLICATION

Project Development Application Proposed Childcare Centre		
Project address Lot 502 Macpherson Street, Warriewood		
Client Meriton		
Title		
Site Plan		
Drawn P.L	Scale 1:200 @ A1	Checked
Job No. 2069	Drawing No. DA01	Issue B