



True northpoint

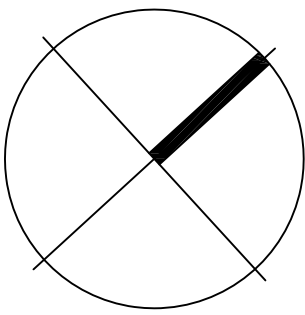

Notes:

Do not scale, check and verify all dimensions before commencing new work, ground levels may vary due to site conditions.

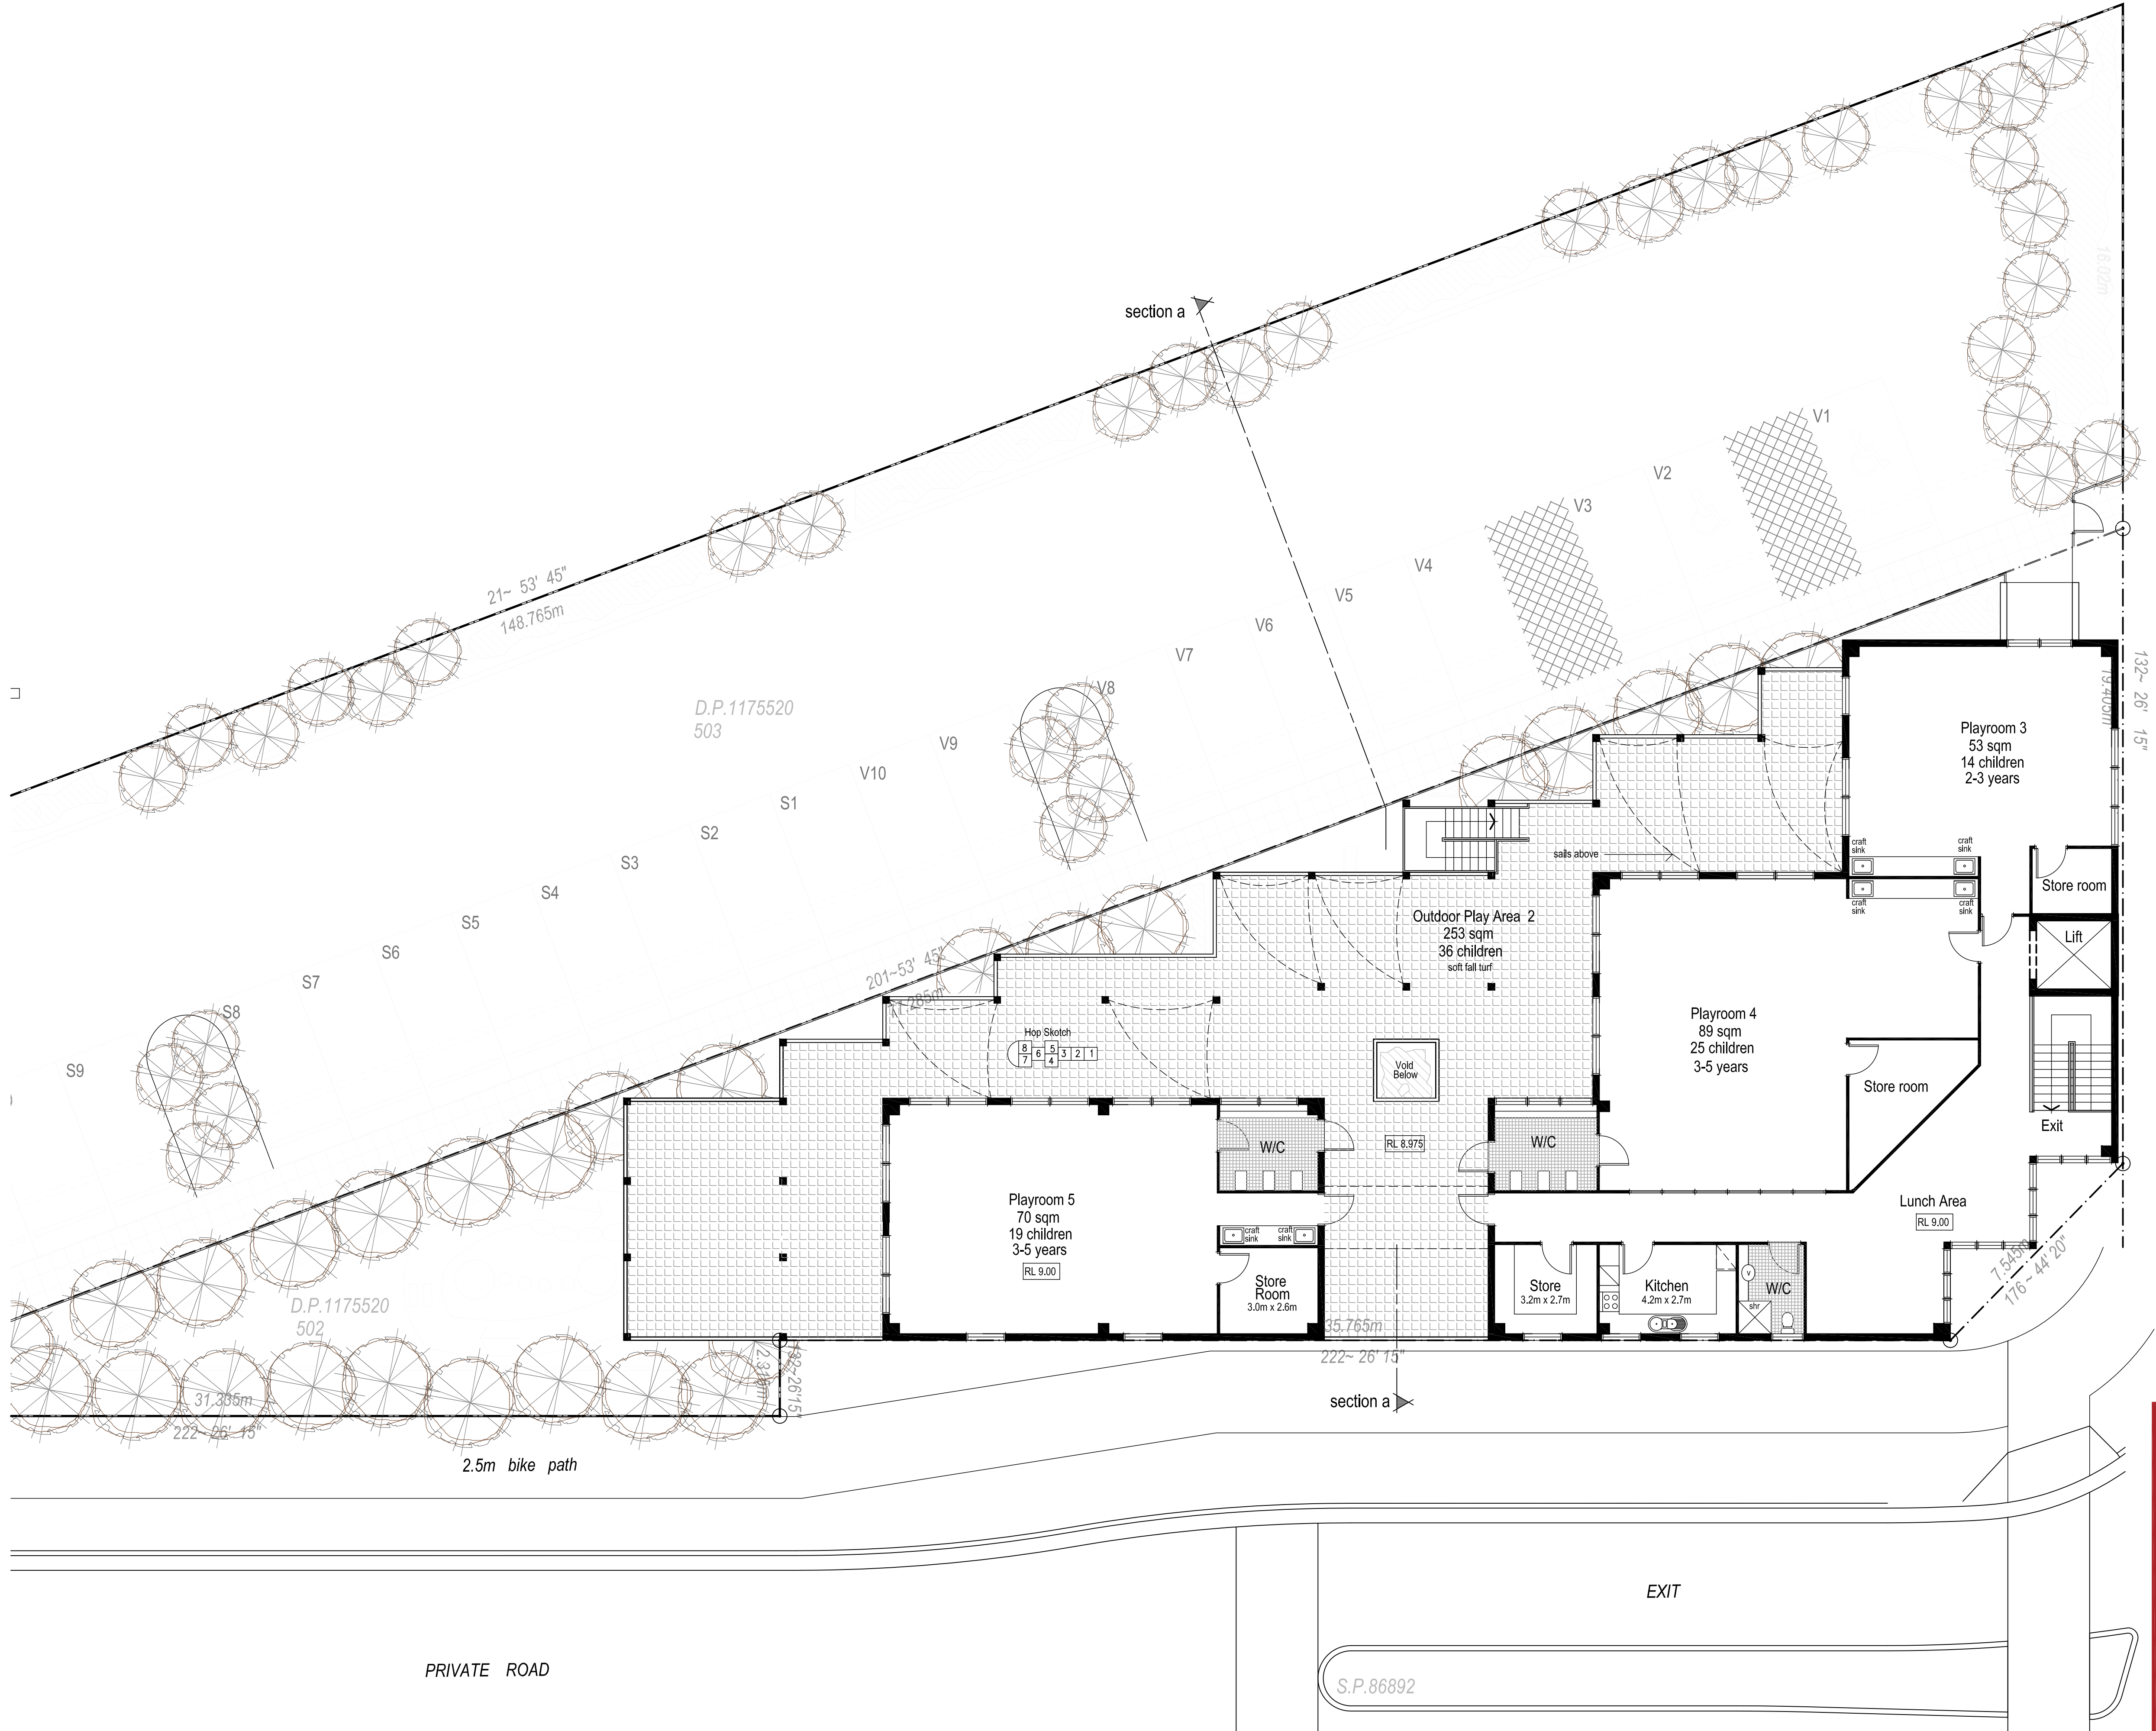

B	Turning bay, Car space allocations	03-06-13
A	Development Application	03-06-13
P1	Preliminary	19-02-13
Issue description		Date

architex

Ryleton Pty Ltd t/as Architex
abn 32 003 315 142

55 Cowper Street,
Granville, 2142
email@architex.com.au
www.architex.com.au

Tel. 9682 5088
Fax 9897 1606

Project Development Application Proposed Childcare Centre		
Project address Lot 502 Macpherson Street, Warriewood		
Client Meriton		
Title First Floor Plan		
Drawn P.L	Scale 1:100 @ A1	Checked
Job No. 2069	Drawing No. DA03	Issue B

First Floor Plan