
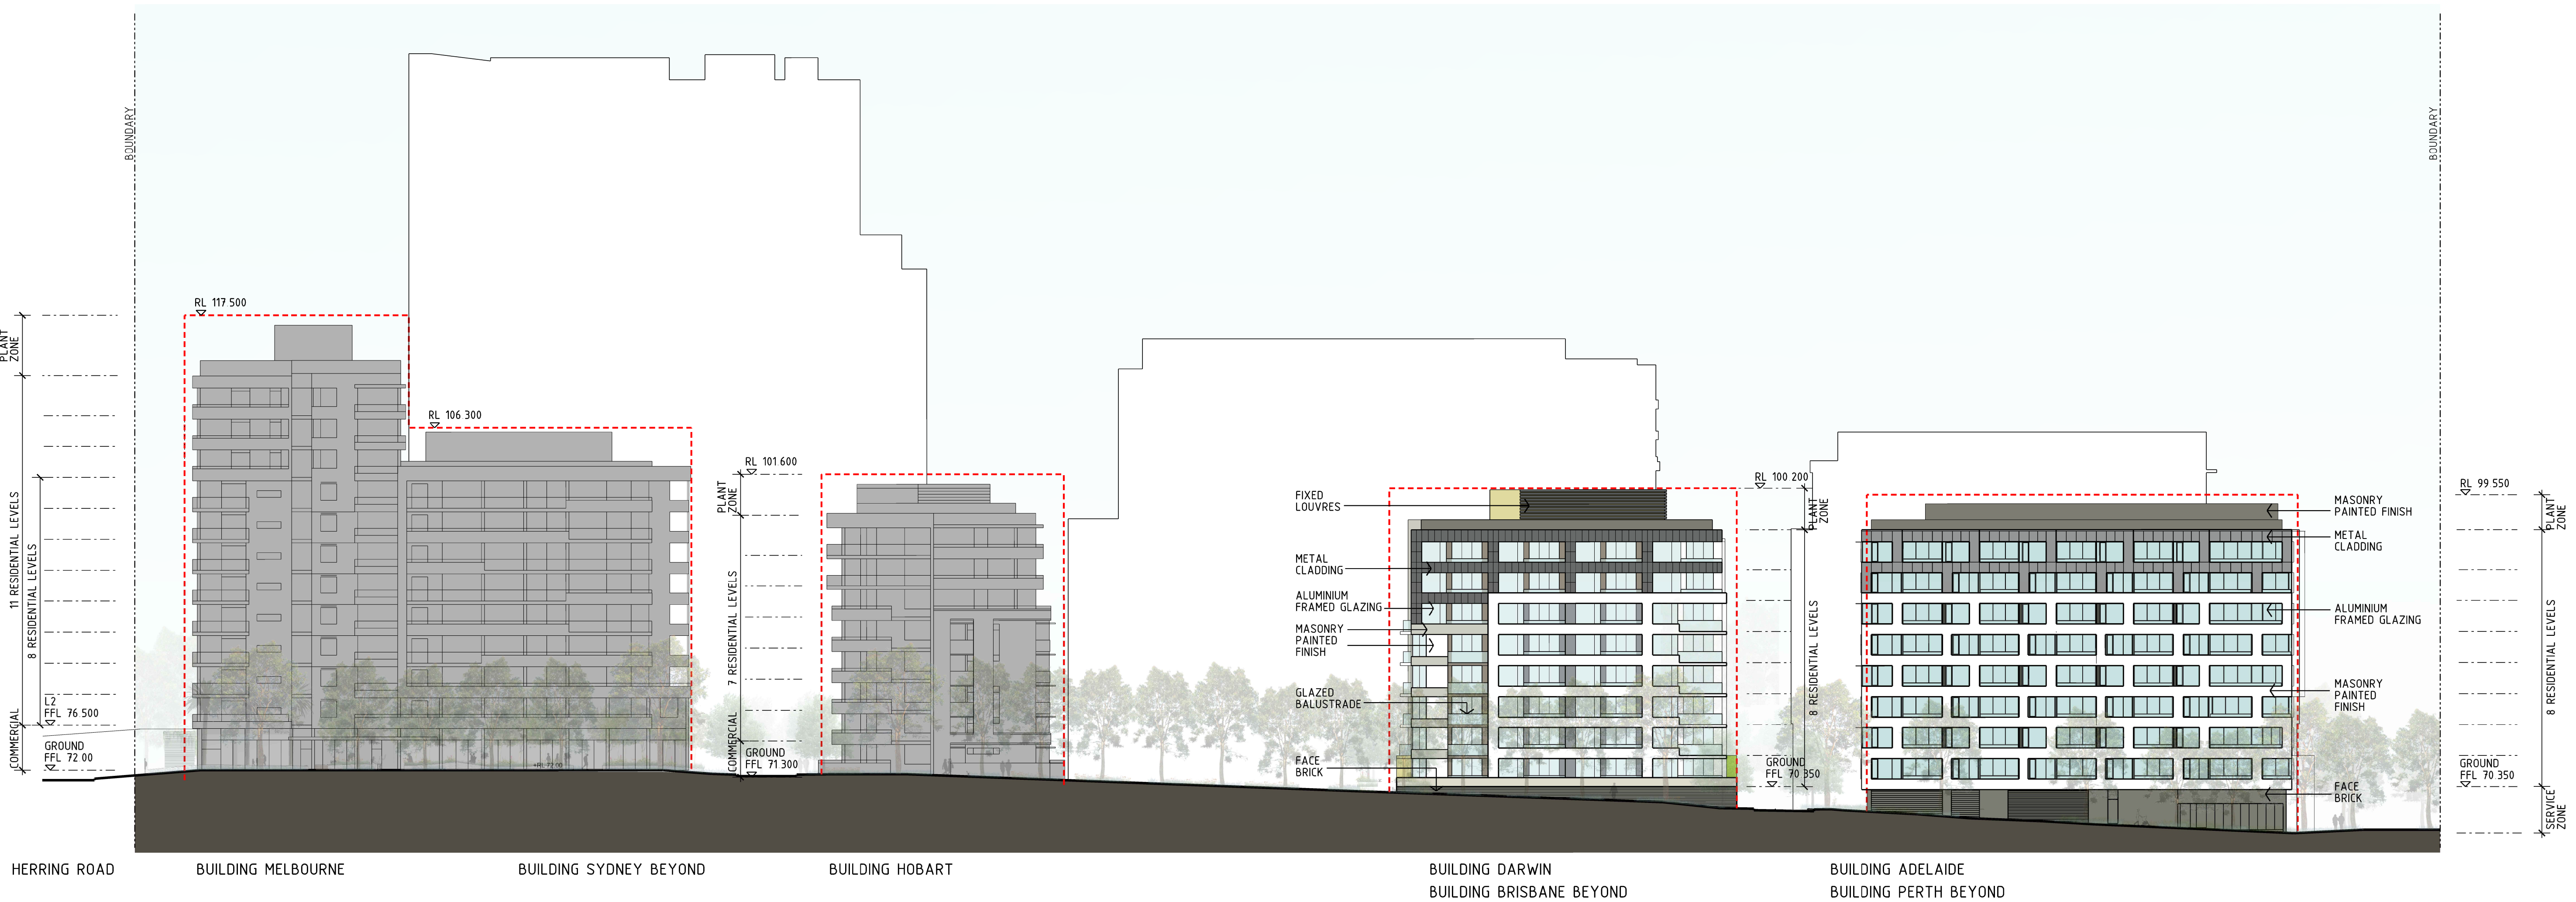
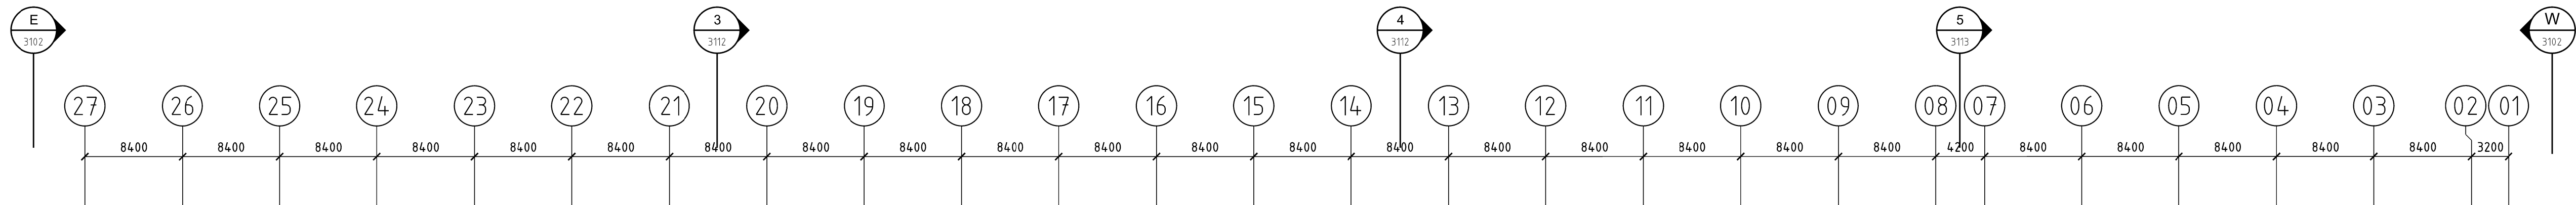


NORTH
ELEVATION

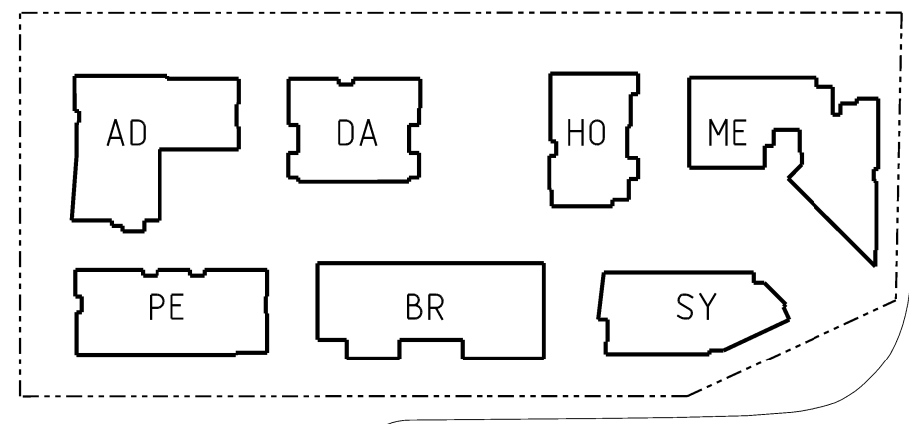


STAGE 2 BUILDING ENVELOPE
75W CONCEPT PLAN - PAC APPROVED OUTLINE

Revisions			
No	Date	Description	I\Ver App'd
A	21.01.11	PART 3A SUBMISSION	
B	09.12.11	PREFERRED PROJECT	
C	24.02.12	PREFERRED PROJECT	
D	22.11.12	75W SUBMISSION	
E	18.01.13	75W SUBMISSION	
F	17.06.03	75W SUBMISSION	

Do not scale drawings. Use figured dimensions only. Check & verify levels and dimensions on site prior to the commencement of any work, the preparation of shop drawings or the fabrication of components.

This drawing is the copyright of Allen Jack + Cotter Architects and is protected under the Copyright Act 1968. Do not alter, reproduce or transmit in any form, or by any means without the express permission of Allen Jack + Cotter Architects.

Nominated Architects: Michael Heenan 5264, Peter Ireland 6661

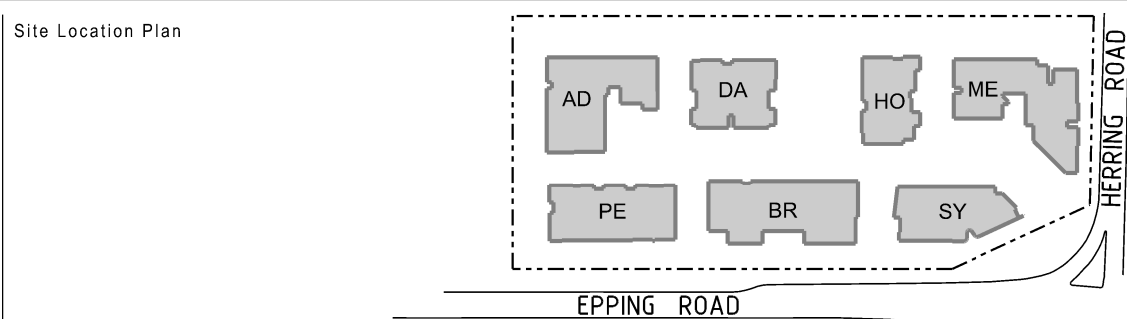

Client

STAMFORD
LAND CORPORATION LTD

Architect

AJ+C
ALLEN JACK+COTTER
79 Myrtle Street Chippendale NSW 2008 AUSTRALIA
ph +61 2 9311 8222 fx +61 2 9311 8200 ABN 53 003 782 250

Project

MACQUARIE PARK VILLAGE
110-114 HERRING ROAD
MACQUARIE PARK

Proj No. **10_030**

Drawing Title

NORTH ELEVATION

Drawing Status

NOT FOR CONSTRUCTION

Scale

1:330
@ A1

Drawing No

DA3101

Issue

F

0 2 5 10 15 20 25