
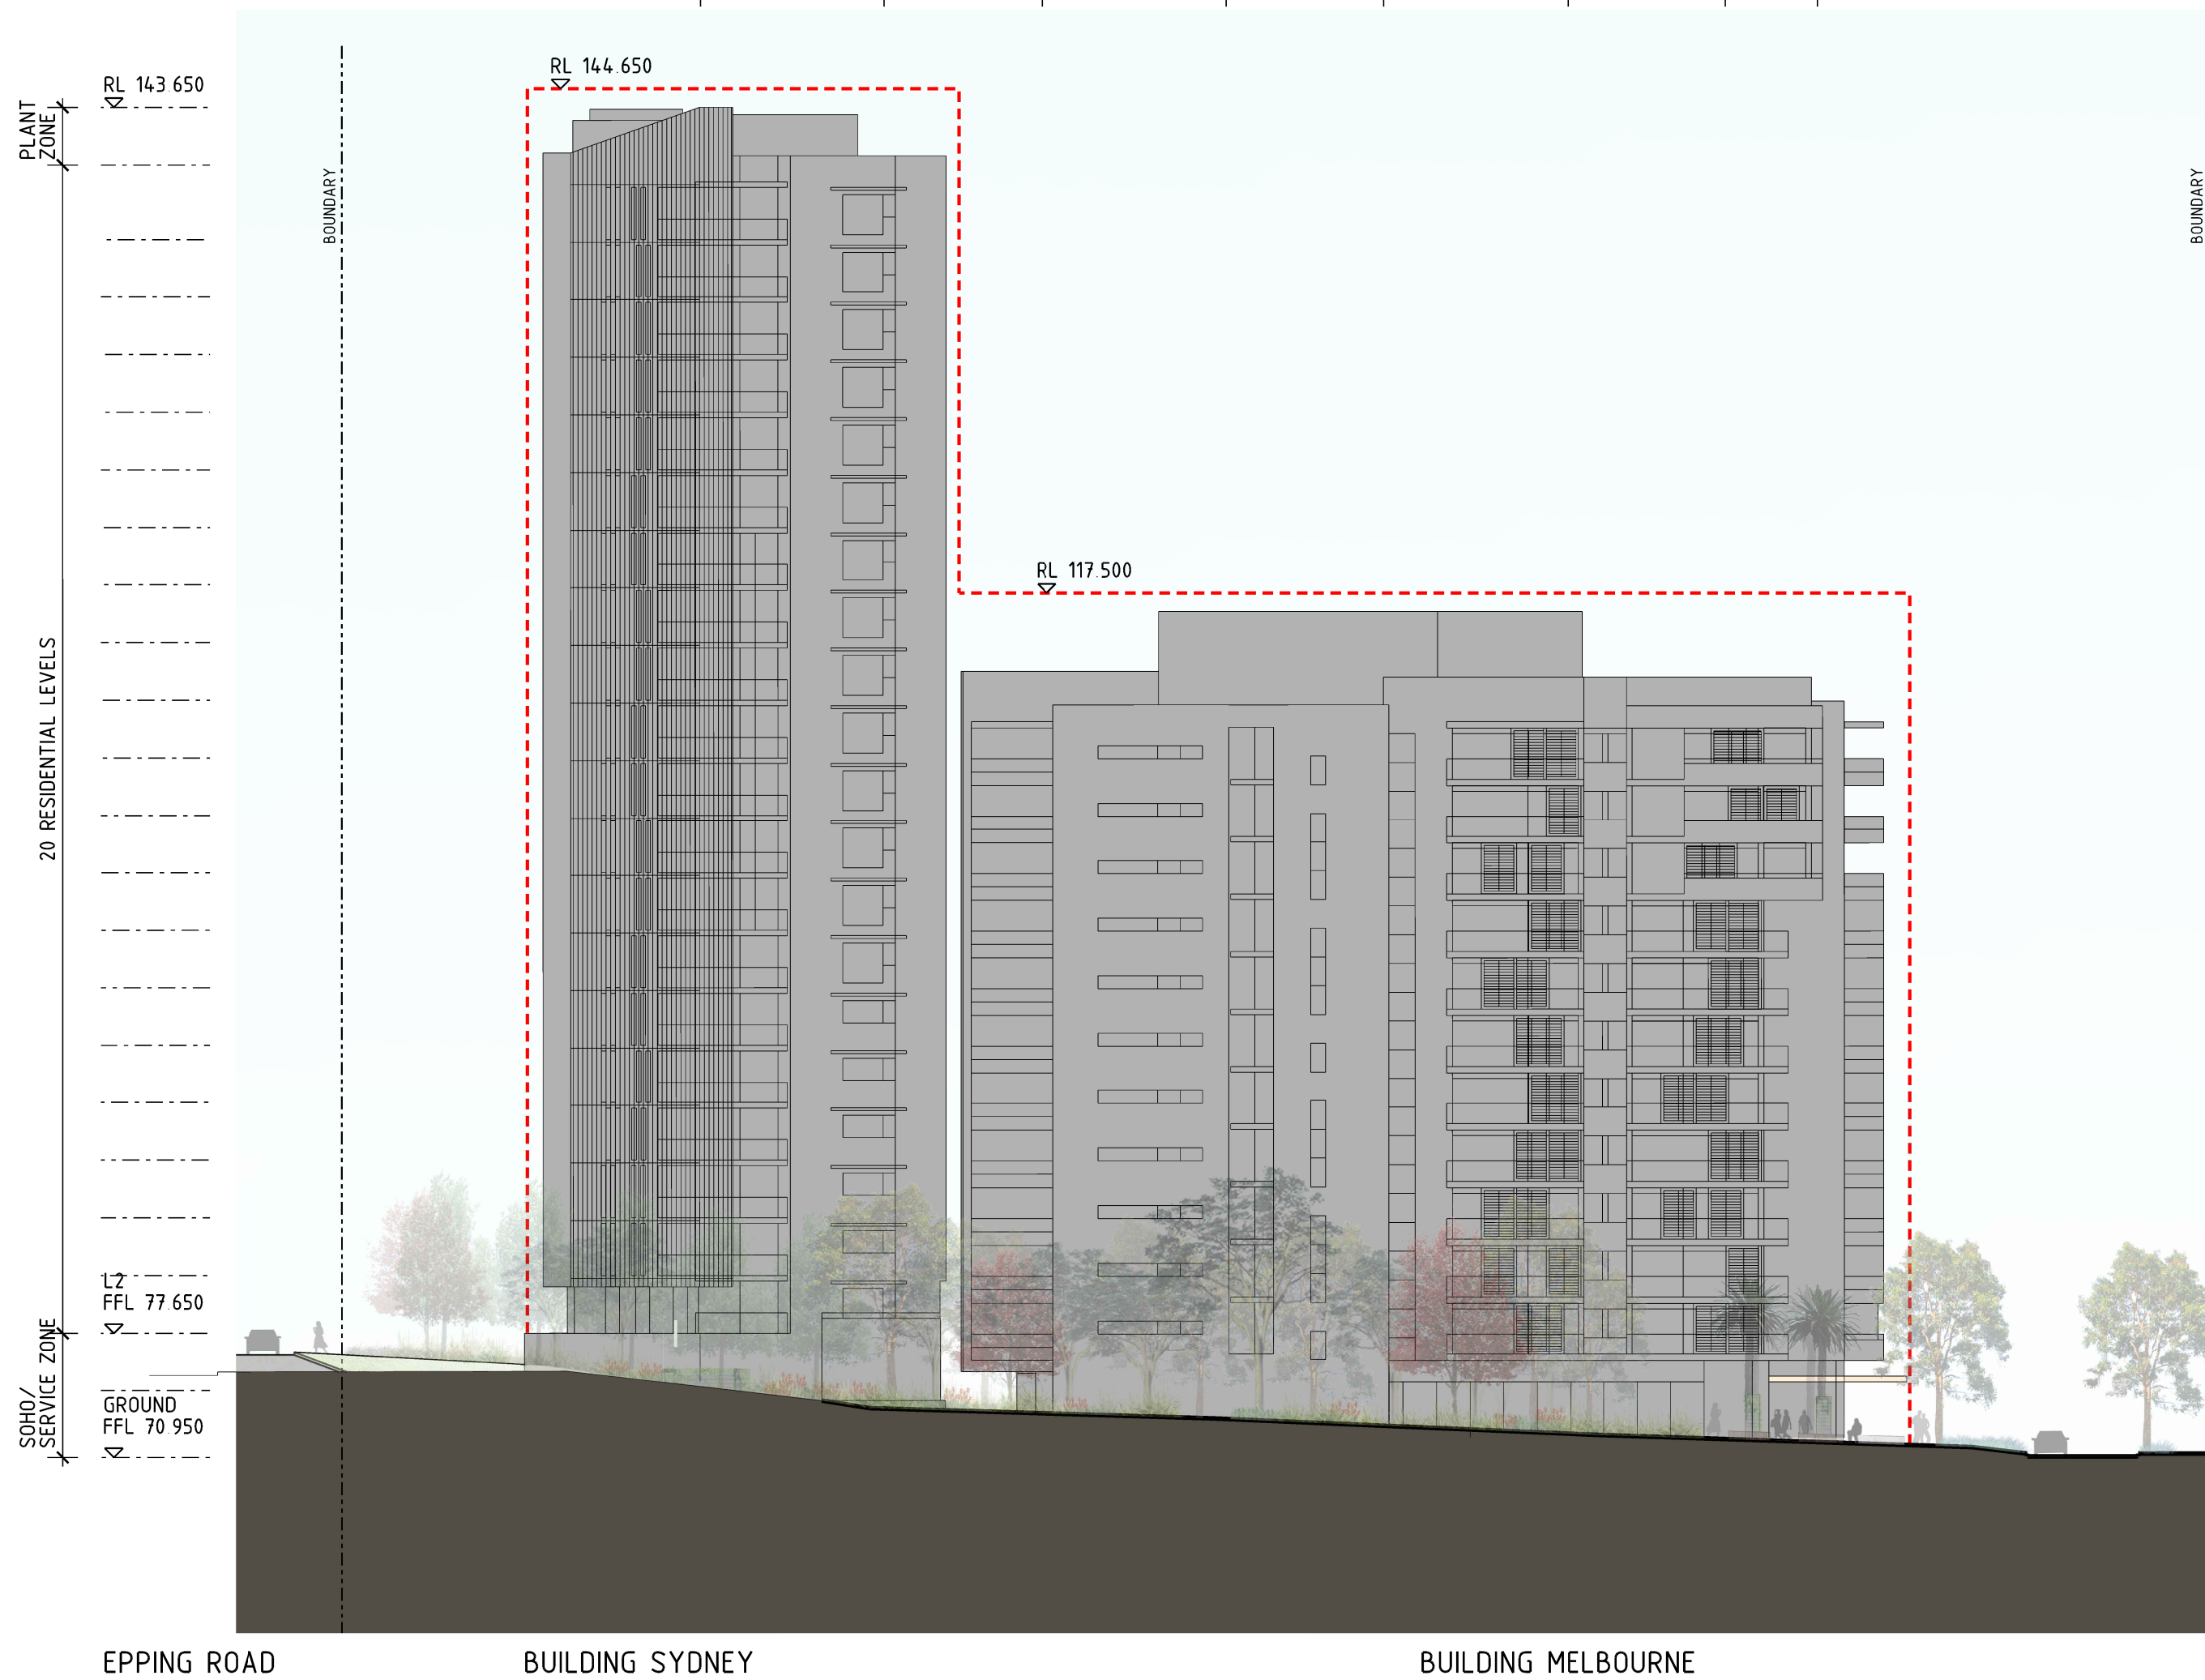
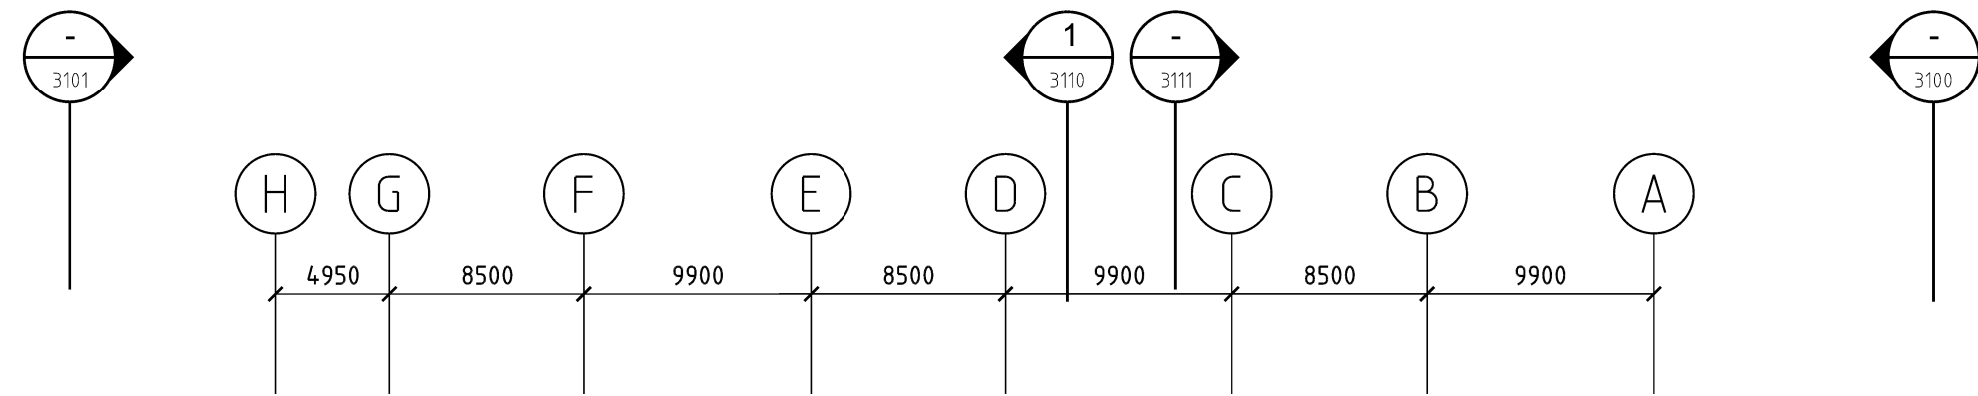
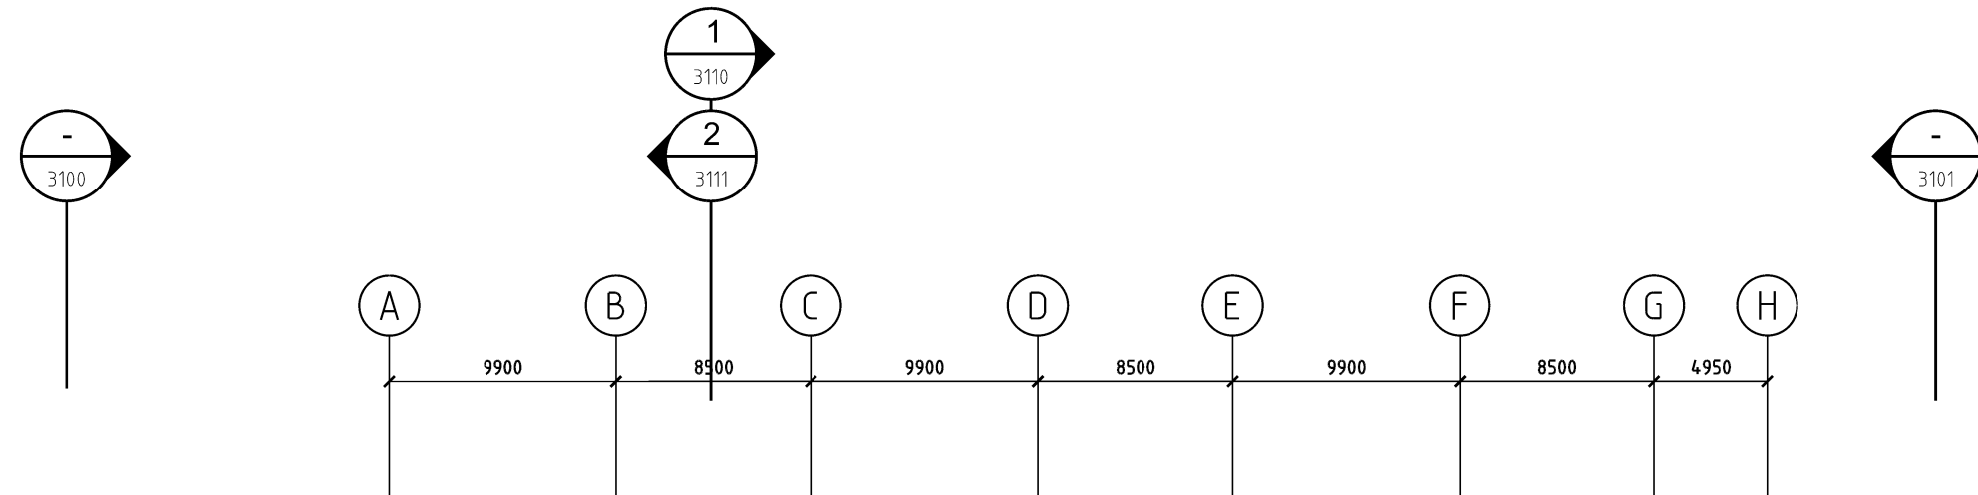


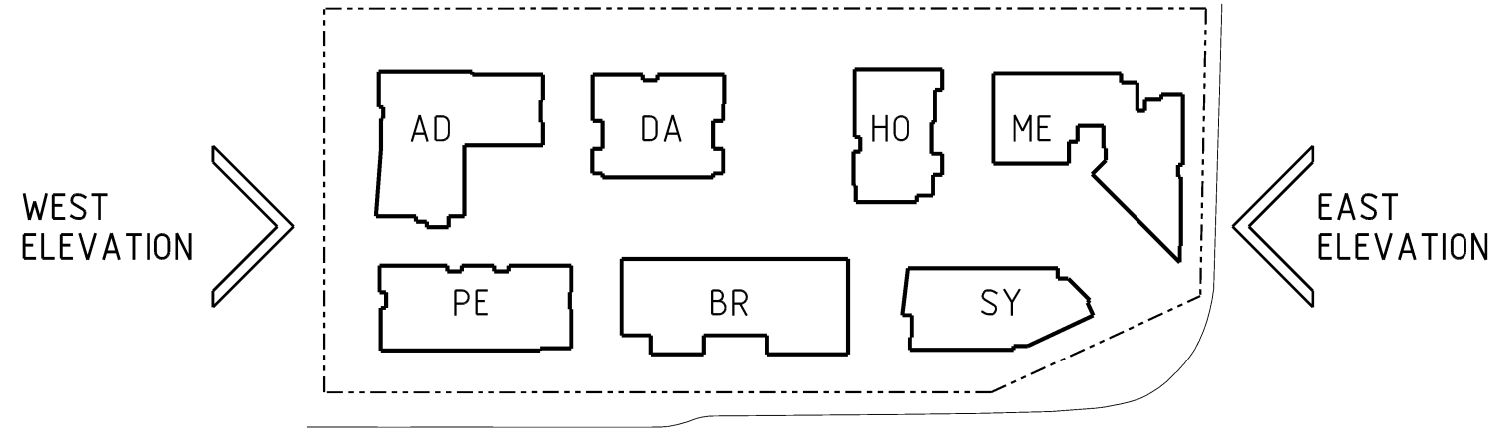


EPPING ROAD BUILDING SYDNEY BUILDING MELBOURNE BUILDING ADELAIDE BUILDING PERTH BUILDING BRISBANE + SYDNEY BEYOND BUILDING DARWIN + MELBOURNE BEYOND EPPING ROAD

EAST ELEVATION

WEST ELEVATION

STAGE 2 BUILDING ENVELOPE

75W CONCEPT PLAN - PAC APPROVED OUTLINE

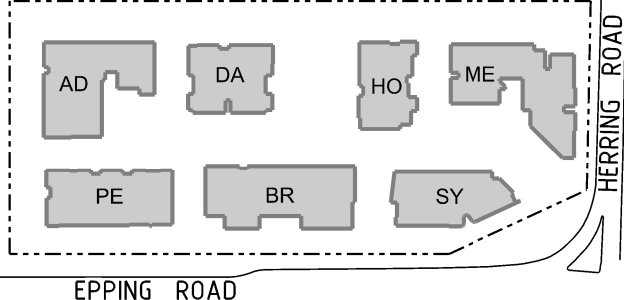Revisions			Site Location Plan
No	Date	Description	
A	21.01.11	PART 3A SUBMISSION	
B	09.12.11	PREFERRED PROJECT	
C	24.02.12	PREFERRED PROJECT	
D	22.11.12	75W SUBMISSION	
E	18.01.13	75W SUBMISSION	
F	17.06.13	75W SUBMISSION	
Do not scale drawings. Use figured dimensions only. Check & verify levels and dimensions on site prior to the commencement of any work, the preparation of shop drawings or the fabrication of components.			This drawing is the copyright of Allen Jack + Cotter Architects and is protected under the Copyright Act 1968. Do not alter, reproduce or transmit in any form, or by any means without the express permission of Allen Jack + Cotter Architects. Nominated Architects: Michael Heenan 5264, Peter Ireland 6661

Site Location Plan



Client
Architect
AJ+C
ALLEN JACK + COTTER
79 Myrtle Street Chippendale NSW 2008 AUSTRALIA
ph +61 2 9311 8222 fx +61 2 9311 8200 ABN 53 003 782 250

Project
MACQUARIE PARK VILLAGE
110-114 HERRING ROAD
MACQUARIE PARK
Proj No. 10_030

Drawing Title
EAST ELEVATION - HERRING RD
WEST ELEVATION
Drawing Status
NOT FOR CONSTRUCTION

Scale
1:330
@ A1
Drawing No
DA3102
Issue
F
0 2 5 10 15 20 25