




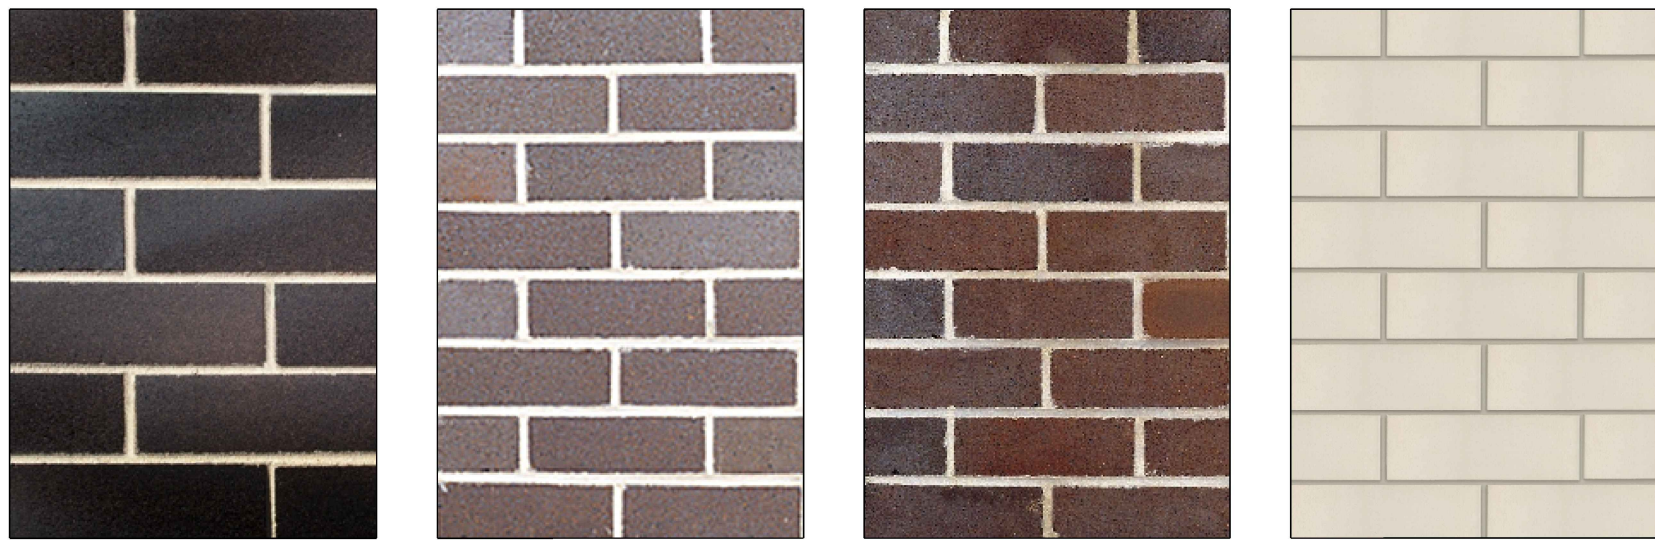

INDICATIVE FACE BRICK COLOURS

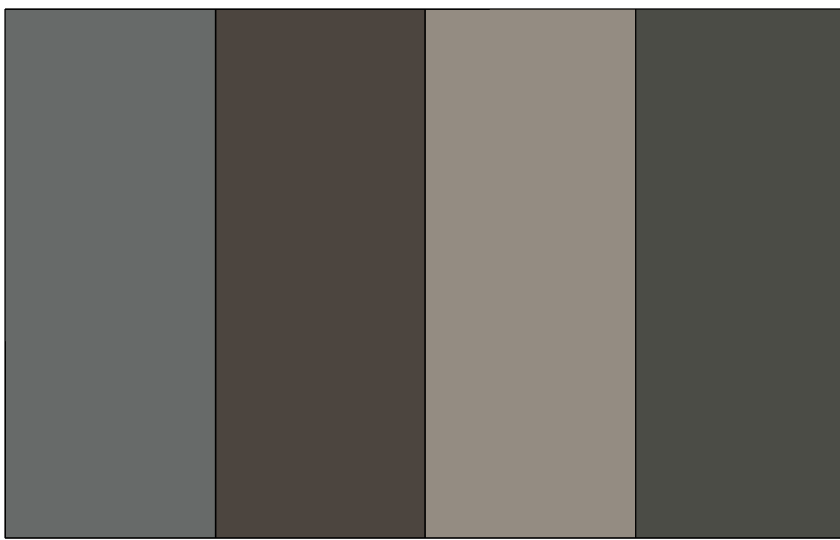


INDICATIVE METALLIC CLADDING
PANEL COLOURS

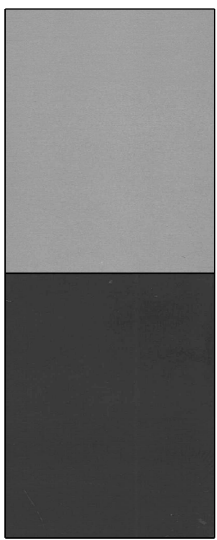


ALUMINIUM
FRAMING
COLOURS



FRAMED SHEET
CLADDING

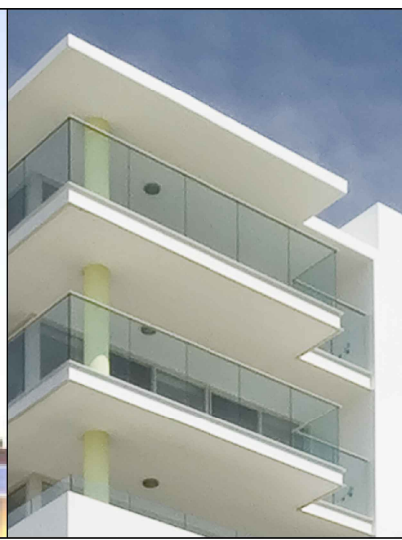


ALUMINIUM
FRAMED
BALUSTRADE

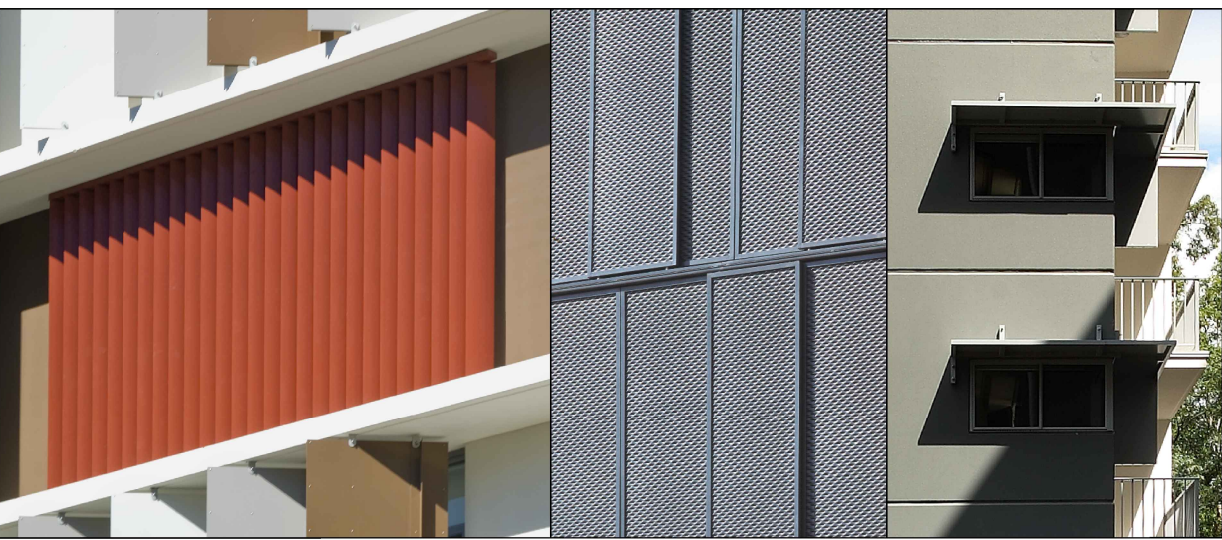


EXAMPLES OF
SUNSHADES / PRIVACY SCREEN




ACCENT COLOURS

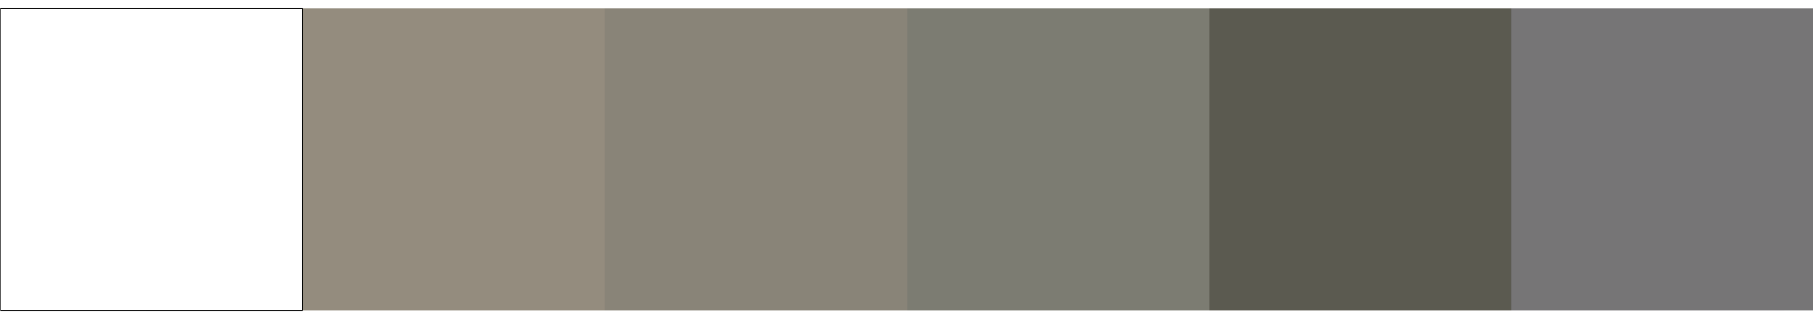

PRIMARY COLOURS

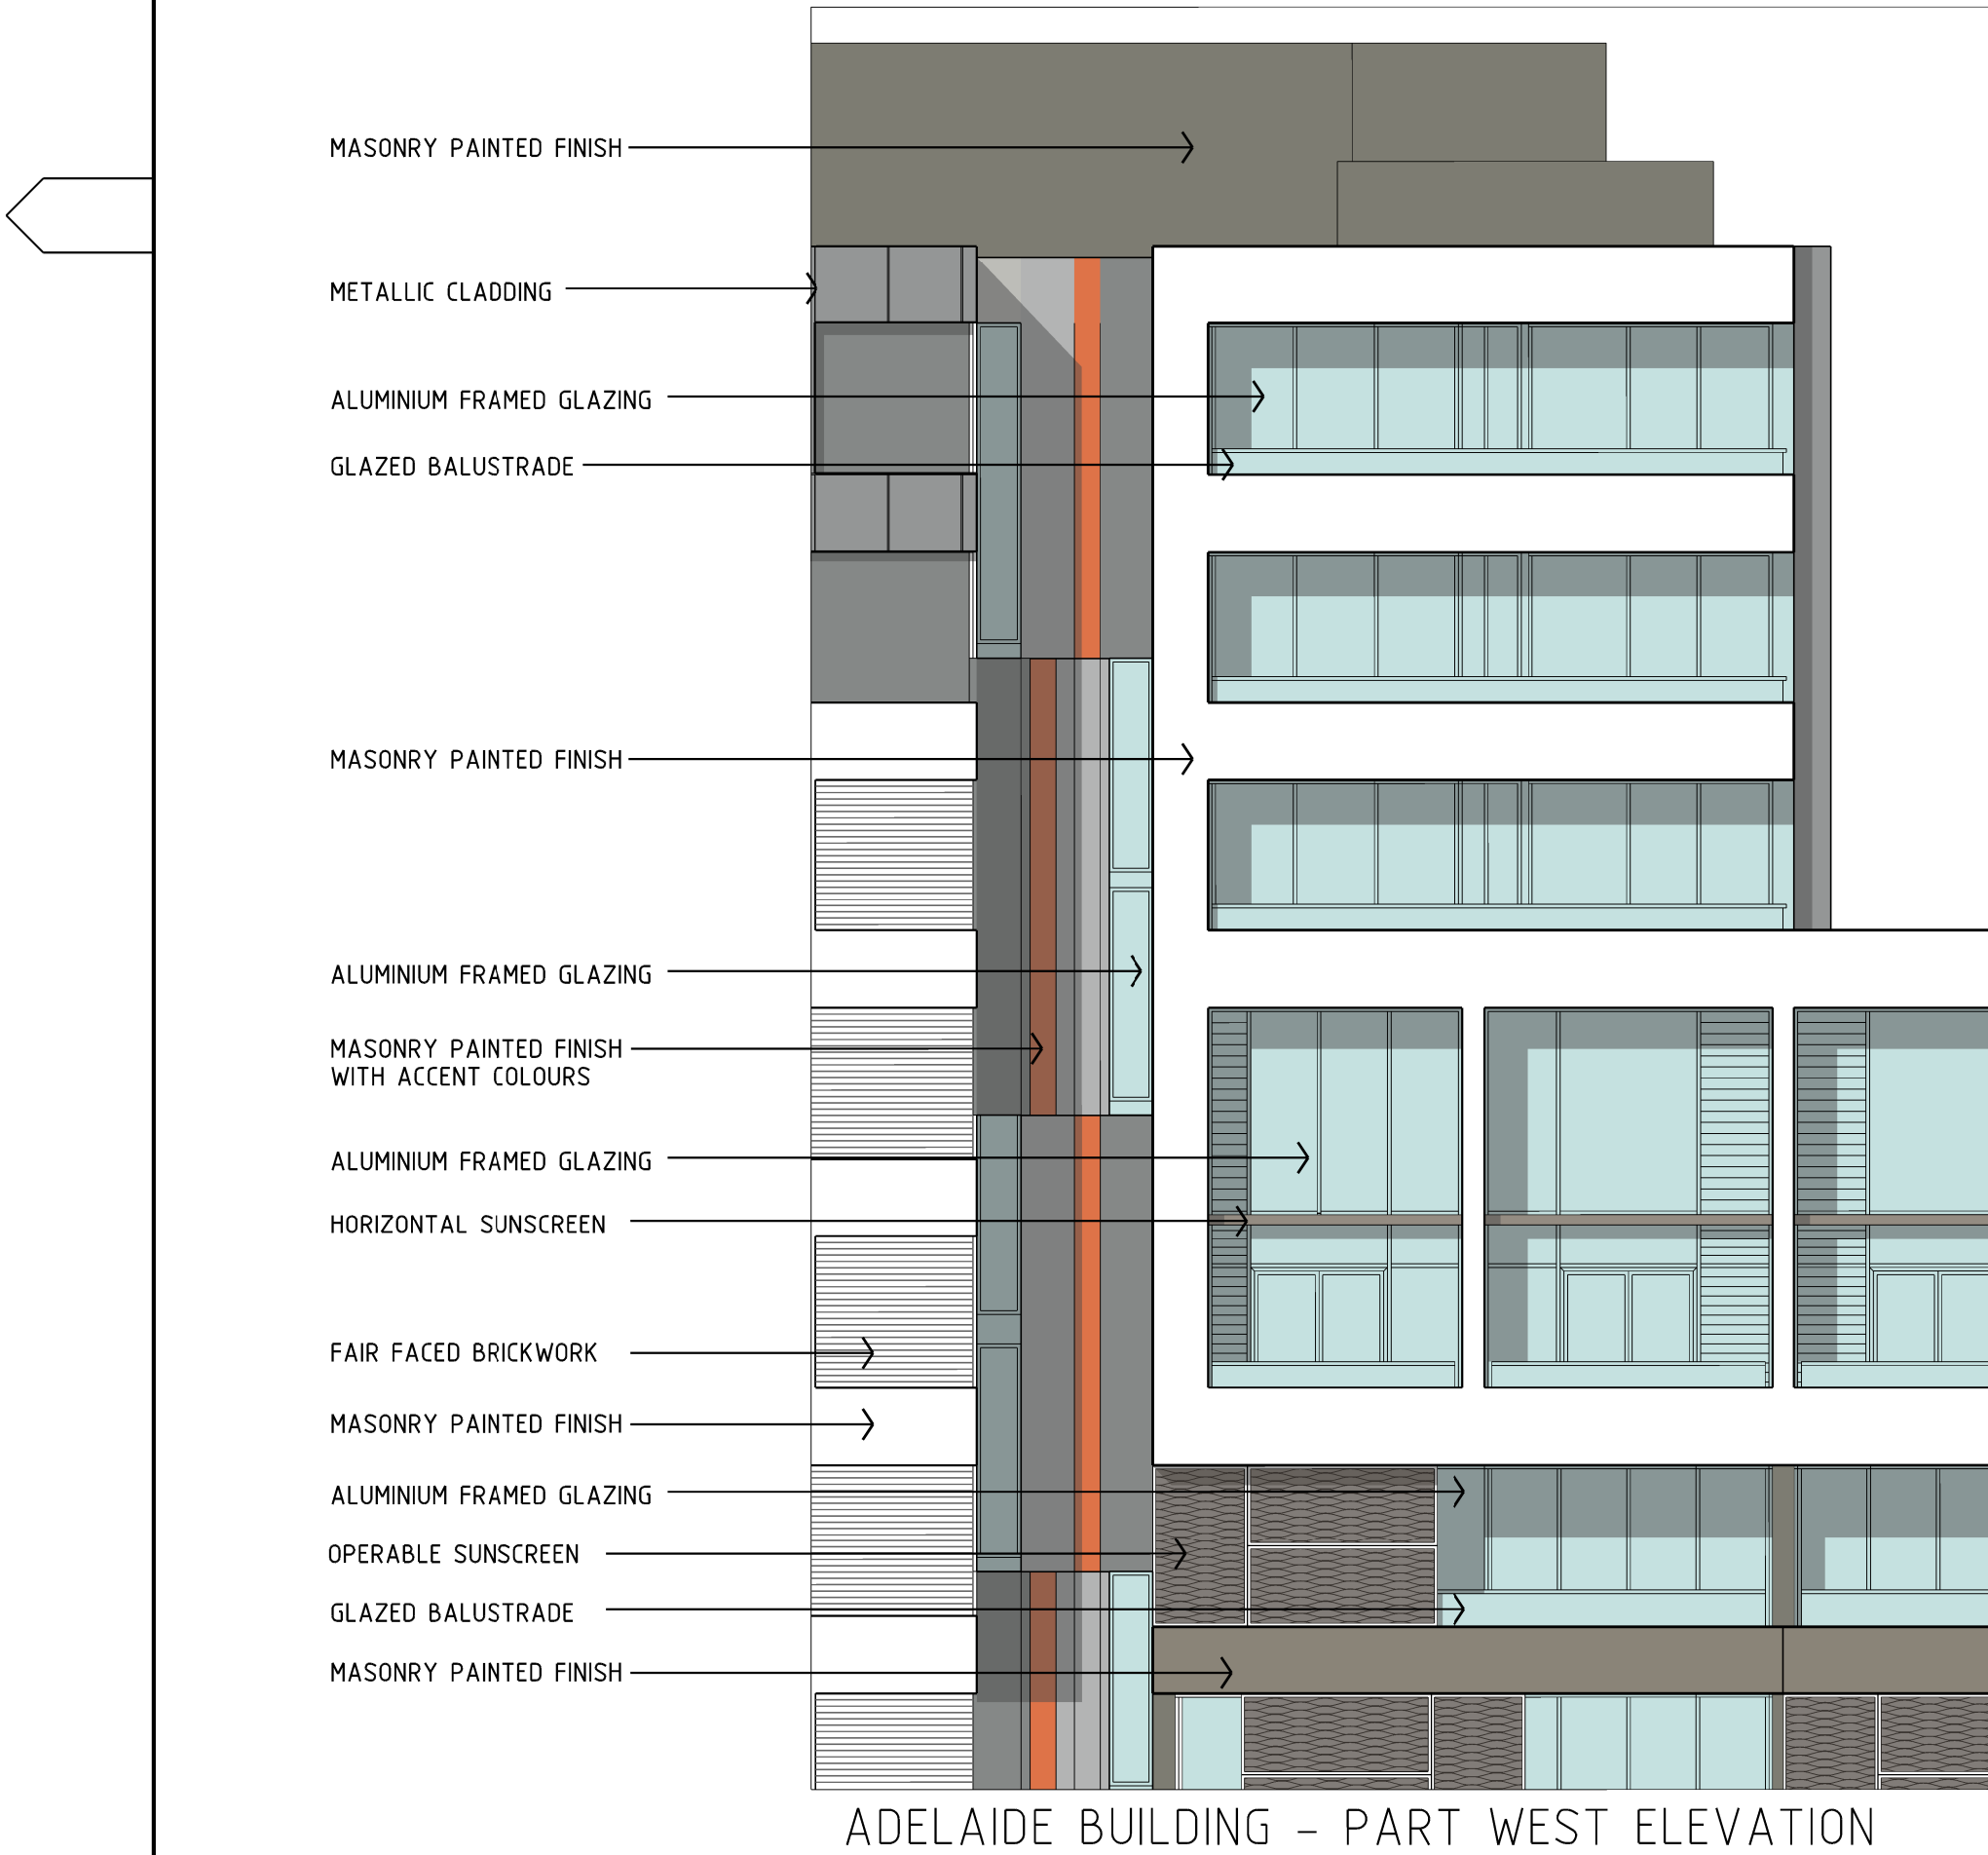

ADELAIDE BUILDING - PART WEST ELEVATION

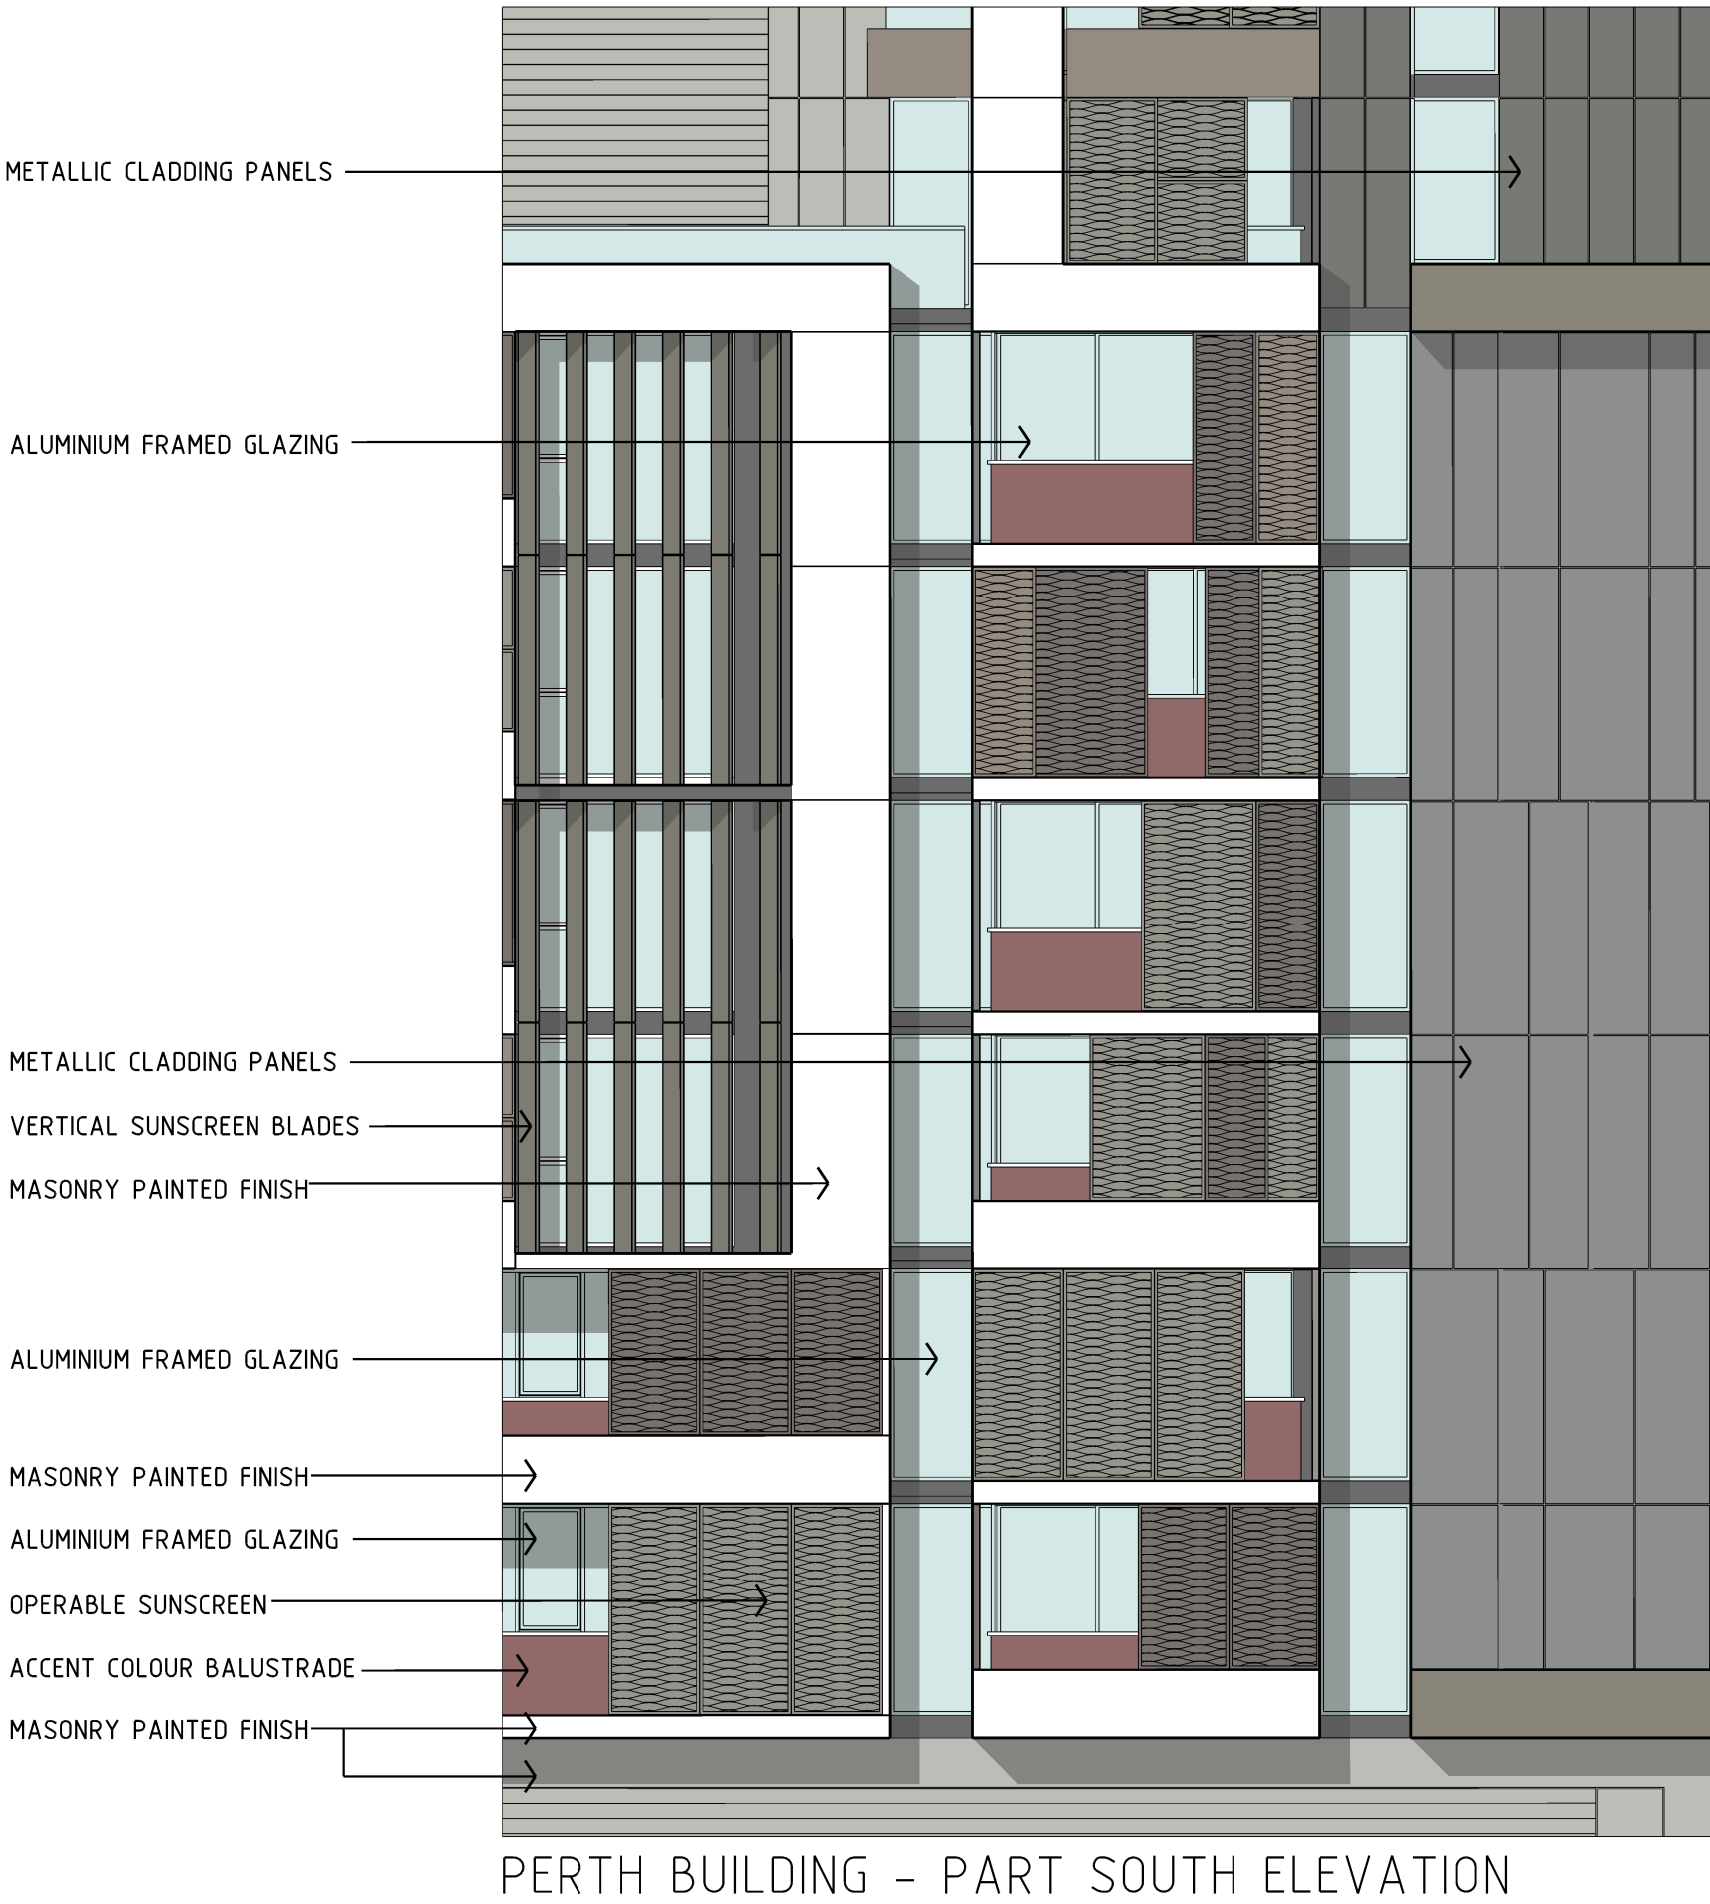

PERTH BUILDING - PART SOUTH ELEVATION



PERTH BUILDING - PART NORTH ELEVATION

Revisions			Ver	App'd
No	Date	Description		
A	21.01.11	PART 3A SUBMISSION		
B	24.02.12	PREFERRED PROJECT		
C	17.06.13	75W SUBMISSION		
Do not scale drawings. Use figured dimensions only. Check & verify levels and dimensions on site prior to the commencement of any work, the preparation of shop drawings or the fabrication of components.				
This drawing is the copyright of Allen Jack + Cotter Architects and is protected under the Copyright Act 1968. Do not alter, reproduce or transmit in any form, or by any means without the express permission of Allen Jack + Cotter Architects.				
Nominated Architects: Michael Heenan 5264, Peter Ireland 6661				

Site Location Plan

The diagram is a site location plan. It features a dashed rectangular boundary enclosing seven building footprints. The footprints are arranged in two rows: the top row contains AD, BA, HO, and ME; the bottom row contains PE, BR, and SY. Each footprint is a grey-filled shape with its label in the center. Below the dashed boundary is a solid line representing EPPING ROAD. To the right of the dashed boundary, a vertical line represents HERRING ROAD. A north arrow is located in the bottom right corner, pointing upwards.

Client



STAMFORD

LAND CORPORATION LTD

Architect

AJ+C

ALLEN JACK+COTTER

79 Myrtle Street Chippendale NSW 2008 AUSTRALIA

ph +61 2 9311 8222 fx +61 2 9311 8200 ABN 53 003 782 250

Project

MACQUARIE PARK VILLAGE

110-114 HERRING ROAD

MACQUARIE PARK

Proj No. 10_030

	Drawing Title
	DETAILED ELEVATION SHEET 1
	Drawing Status
	NOT FOR CONSTRUCTION

Scale	Drawing No	Issue
1:100	DA4100	C

NOT DATE & TIME: 17/06/2013 12:17