



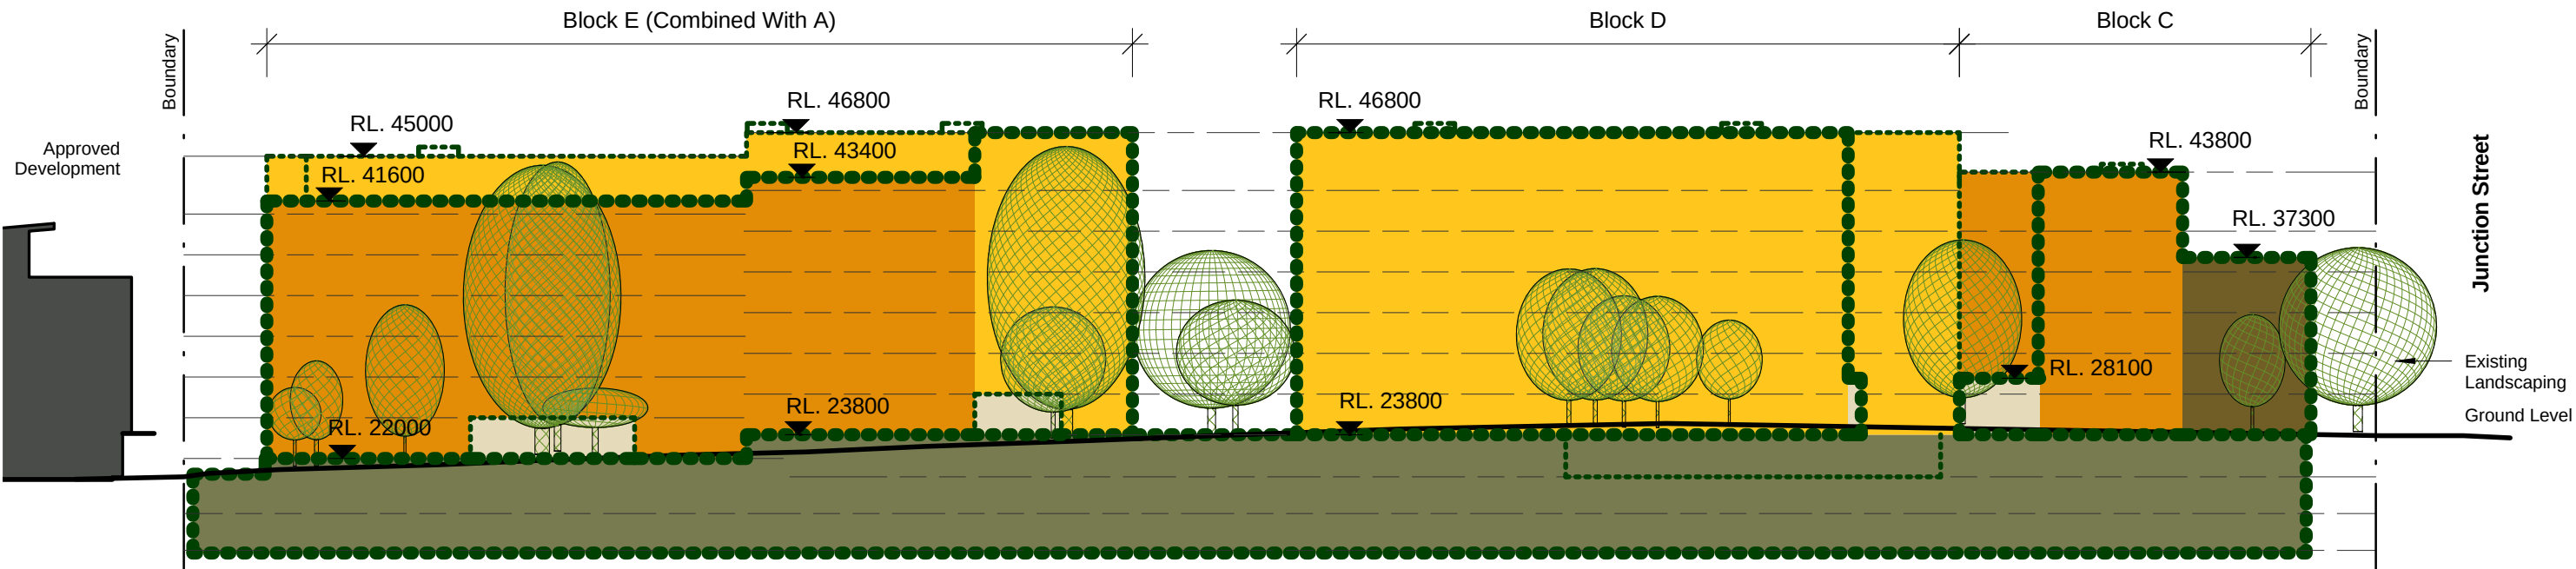


2 East Elevation - Porter Street
1 : 500

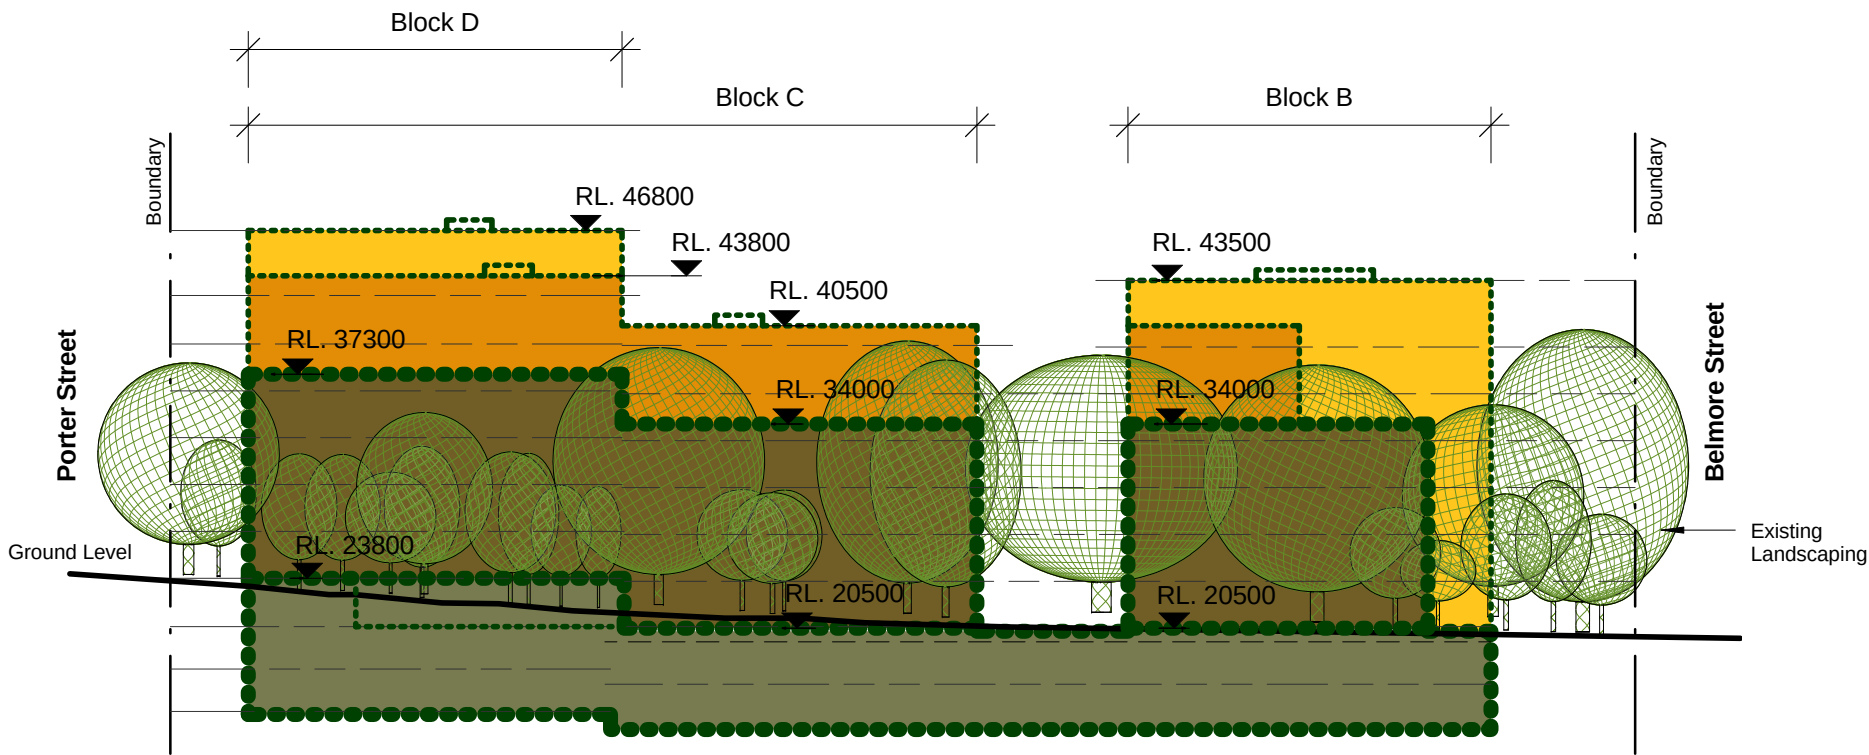

3 North Elevation - Junction Street
1 : 500

Floor To Floor Height Allows 3.1m Generally
Top Floors Allow 4.4m Inclusive Of Allowance For Handrails and Parapets
Lift Overrun Zone to a maximum extent of 700mm above nominated RL.
●●●●●● Indicates Envelope In Foreground

 

CNR PARRAMATTA RD & JOHNSTON ST - PO BOX 254 - ANNANDALE - NSW 2038 - T 02 9564 8800 F 02 9517 2833
STEPHEN J. NORDON REGISTRATION No. NSW - 4704 GRAHAM P. JAGO REGISTRATION No. NSW - 4926

Concept Approval (S75W)		
Rev	Description	Date
A	Issue For S75w Application	17.09.13

- · — Existing Boundary
--- Background Building Envelope
●●●●●● Foreground Building Envelope

- Basement Envelope
1 Storey
4 Storeys
5 Storeys
6 Storeys
7 Storeys

Proposed Residential Development - Crowle Gardens, RYDE		
TITLE	J:\DEI00313 Crowle Gardens\4 NJA Documentation\5 CADD\2 DNI\01 Mode\DEI00313_DN Model_Site Context_130917.rvt	
	JOB No.	DEI00313
	DATE	17th Sept 2013
	SCALE	A3 @ 1 : 500
Street Elevations		DWG No. CA007 A