



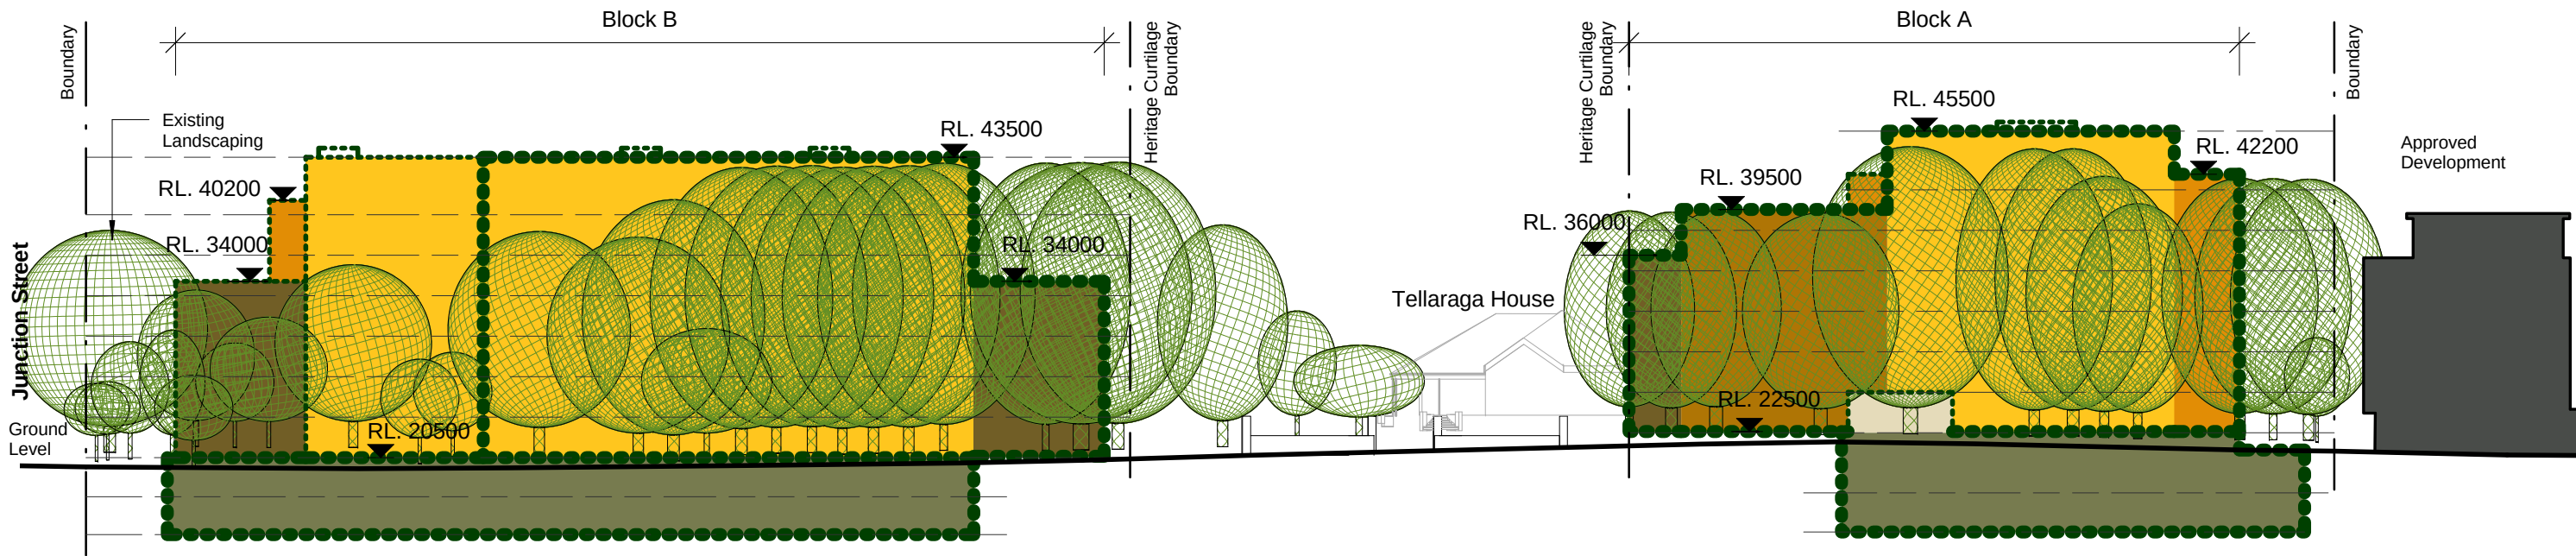

1 West Elevation - Belmore Street
1 : 500

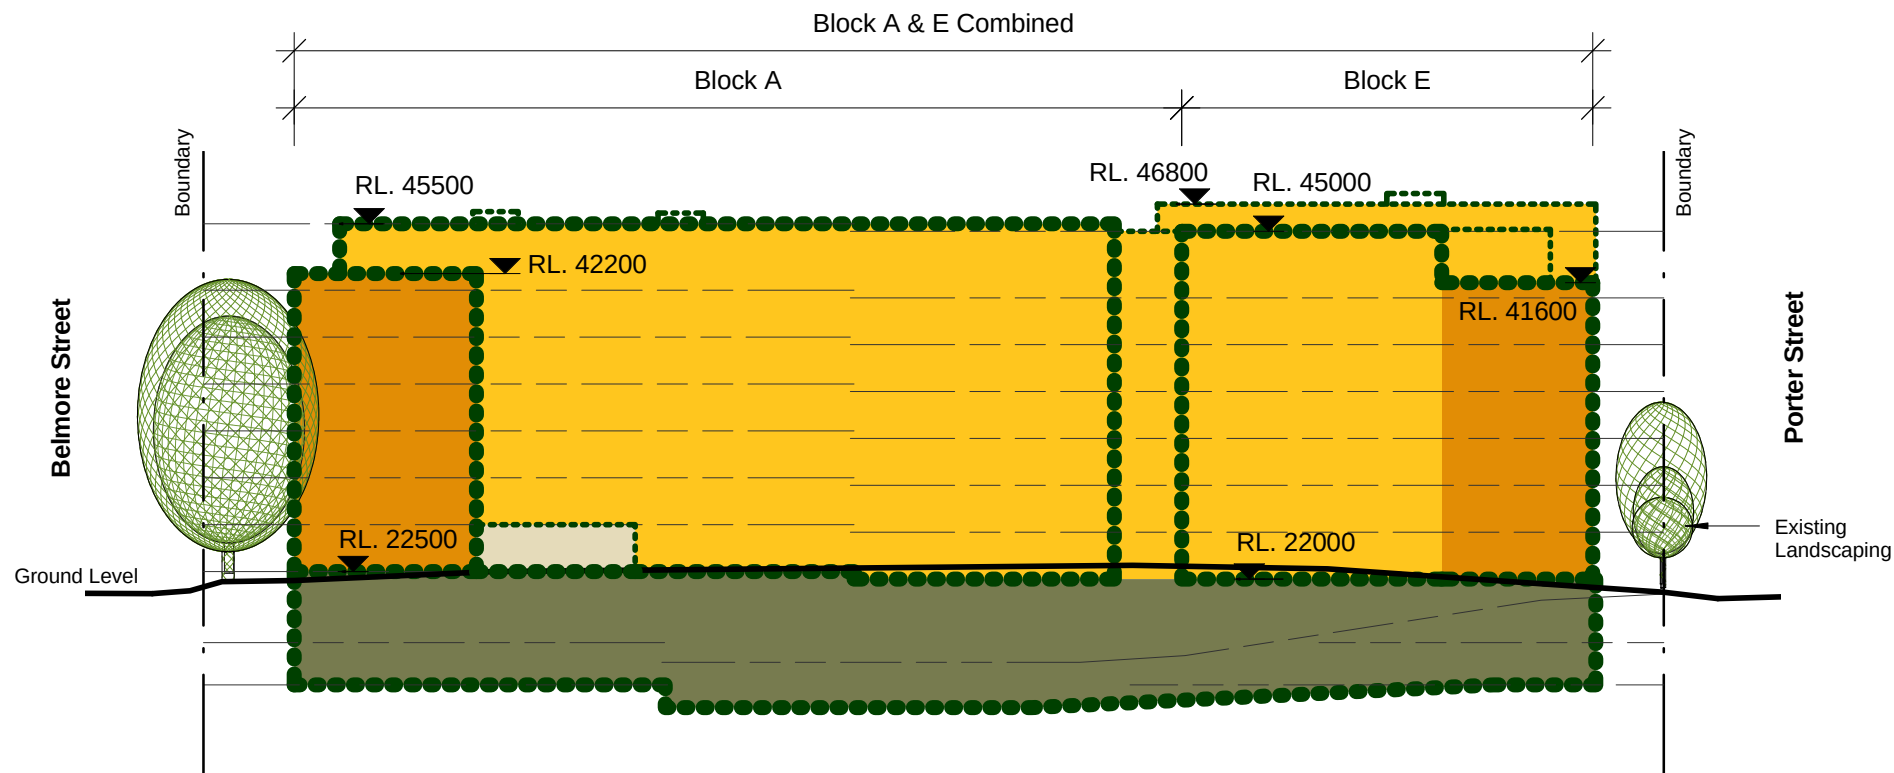

2 South Elevation - Site Walkway
1 : 500

Floor To Floor Height Allows 3.1m Generally
Top Floors Allow 4.4m Inclusive Of Allowance For Handrails and Parapets
Lift Overrun Zone to a maximum extent of 700mm above nominated RL.
●●●●●●●● Indicates Envelope In Foreground

0m 5m 10m 15m 20m 25m
Scale Bar 1:500

NORDON · JAGO
ARCHITECTS

CNR PARRAMATTA RD & JOHNSTON ST - PO BOX 254 - ANNANDALE - NSW 2038 - T 02 9564 8800 F 02 9517 2833
STEPHEN J. NORDON REGISTRATION No. NSW - 4704 GRAHAM P. JAGO REGISTRATION No. NSW - 4926

Concept Approval (S75W)		
Rev	Description	Date
A	Issue For S75w Application	17.09.13

— · — Existing Boundary
- - - Background Building Envelope
●●●●●●●● Foreground Building Envelope

Basement Envelope
1 Storey
4 Storeys
5 Storeys
6 Storeys
7 Storeys

Proposed Residential Development - Crowle Gardens, RYDE		
TITLE	J:\DEI00313 Crowle Gardens\4 NJA Documentation\5 CADD\2 DNI01 Model\DEI00313_DN Model_Site Context_130917.rvt	JOB No. DEI00313
		DATE 17th Sept 2013
		SCALE A3 @ 1 : 500
		DWG No. CA008 A