




2:00 PM

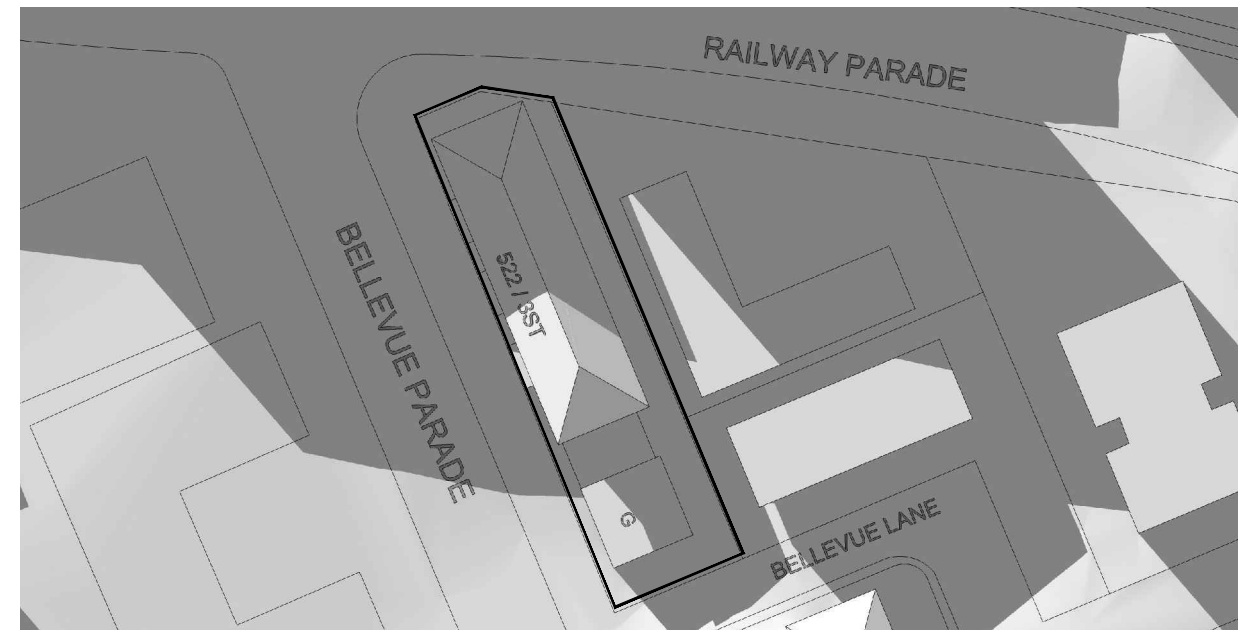


2:45 PM

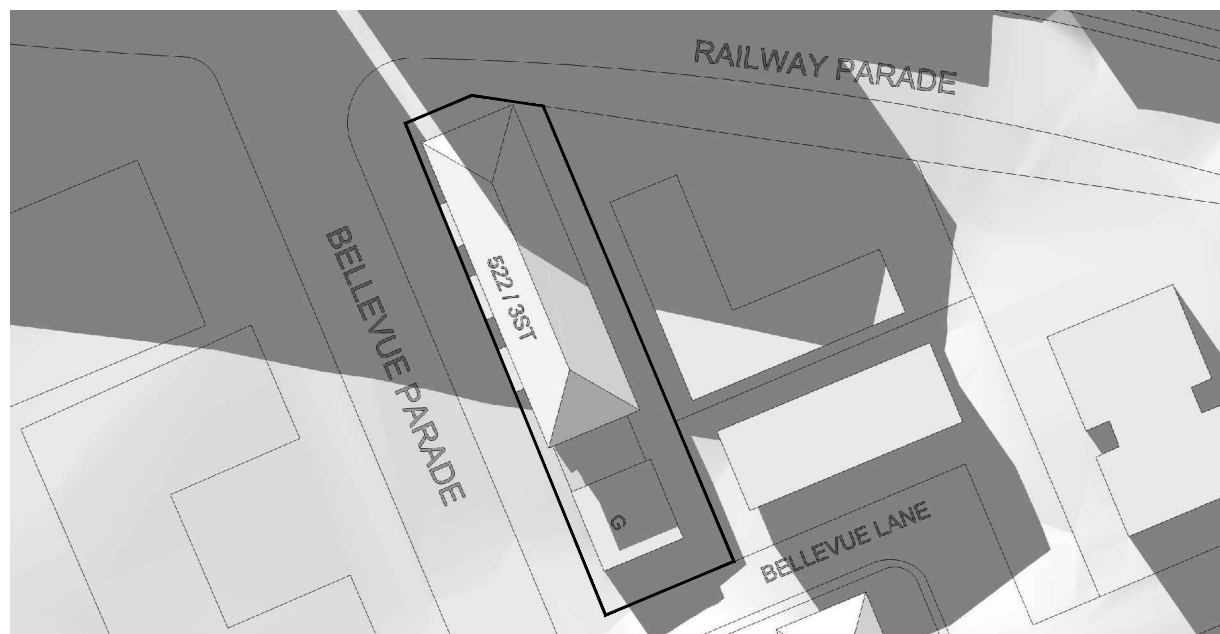


2:15 PM

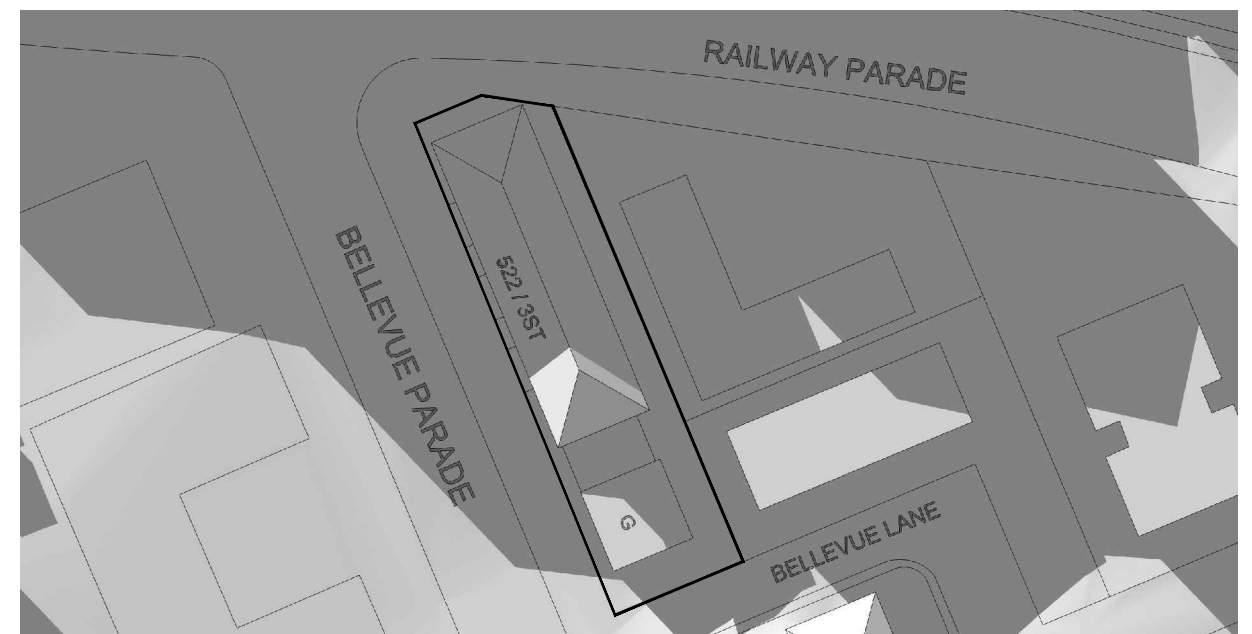


3:00 PM

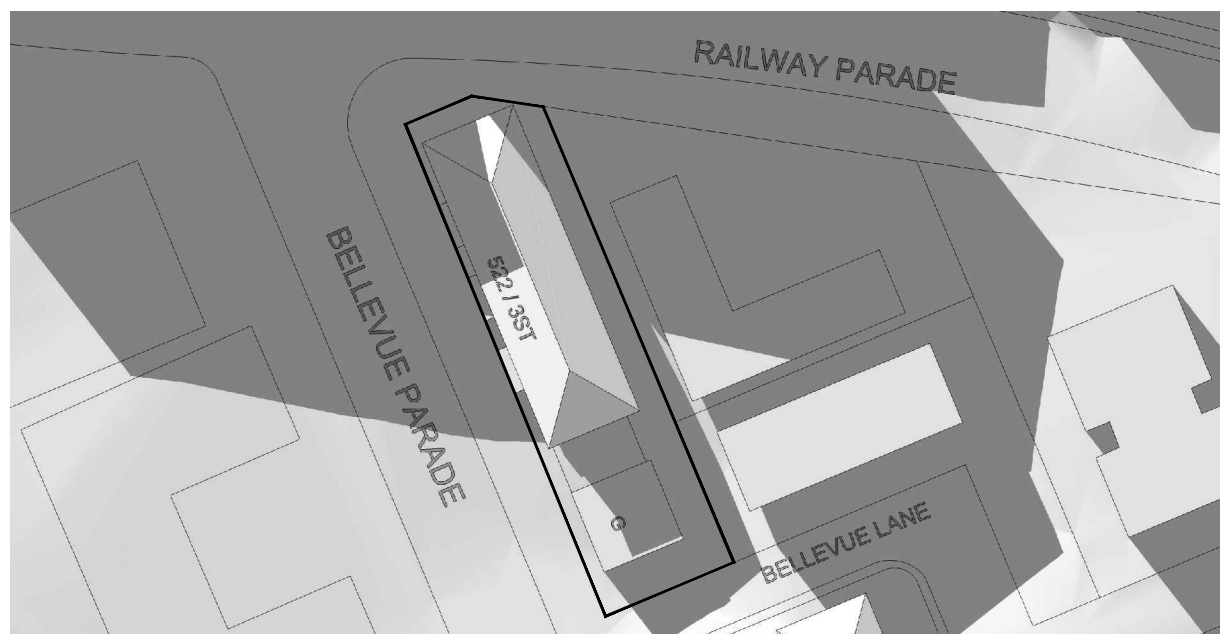


2:30 PM

 
stanisic architects Level 3, 346 Kent St Sydney NSW Australia 2000 T 612 9299 7871 F 612 9299 7872	PROJECT	CLIENT	No.	DATE	REVISION / ISSUE DETAILS	DRAWING TITLE	SCALE: NTS	DATE: 20/09/13	DRAWN: JC
	21-35 TREACY STREET HURSTVILLE NSW	HENLIA No.24 PTY LIMITED	-	20.09.13	-	SHADOW DIAGRAMS 522 RAILWAY PARADE	PROJECT NUMBER: 10 011	DRAWING NUMBER: SD 01	REVISION: -
							WINTER SOLSTICE - JUNE 21 - PLAN APPROVED CONCEPT PLAN		

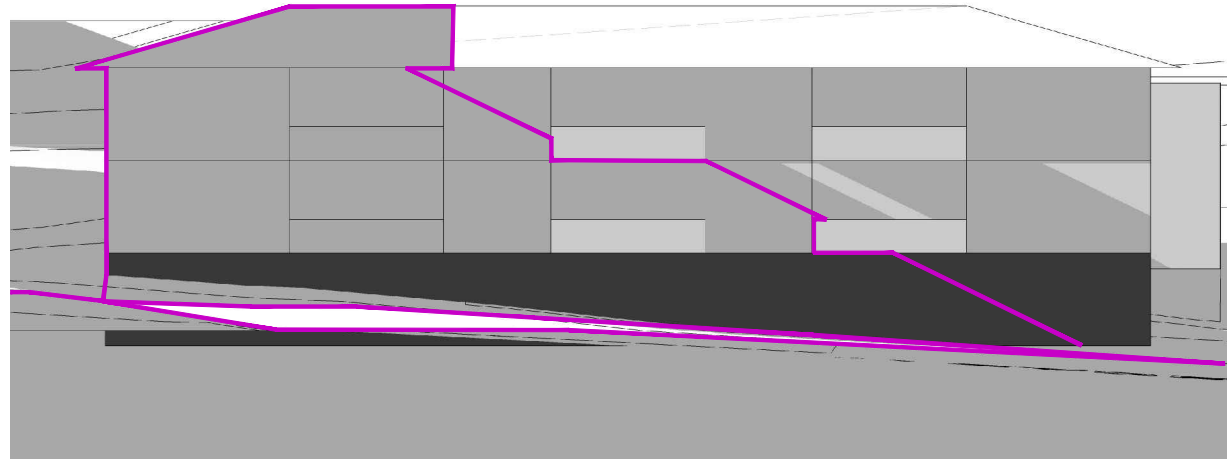


2:00 PM

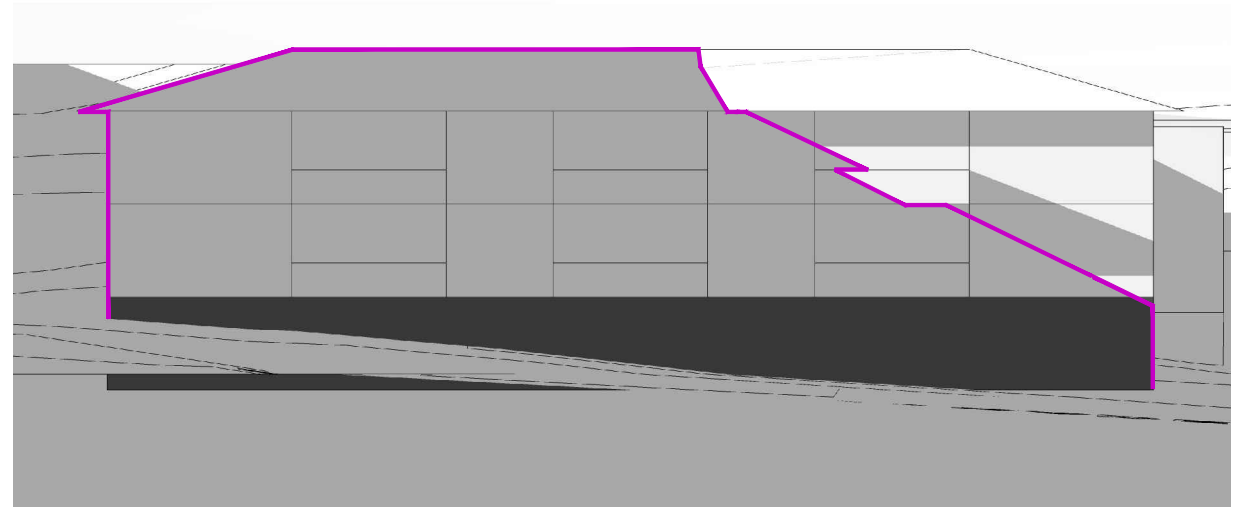


2:45 PM

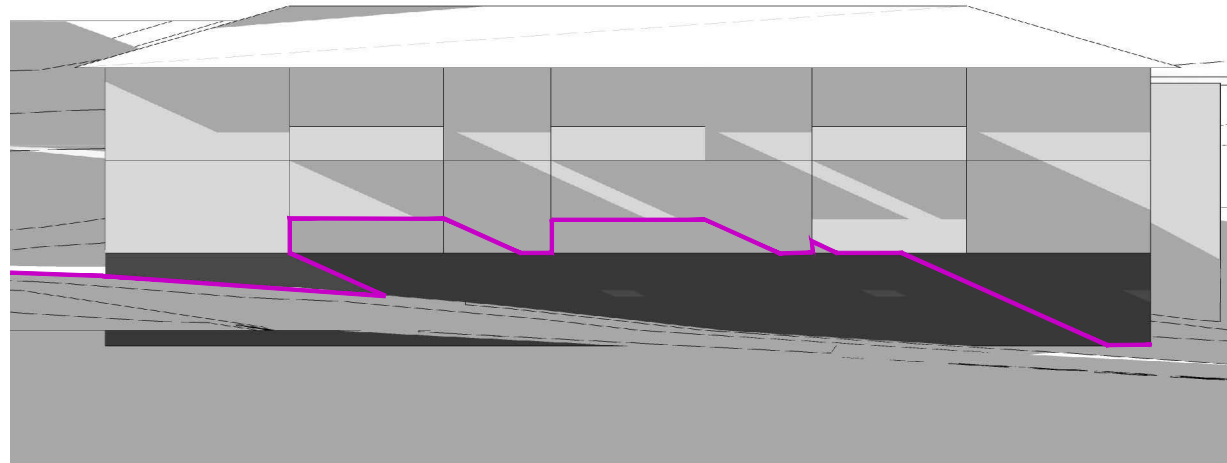


2:15 PM

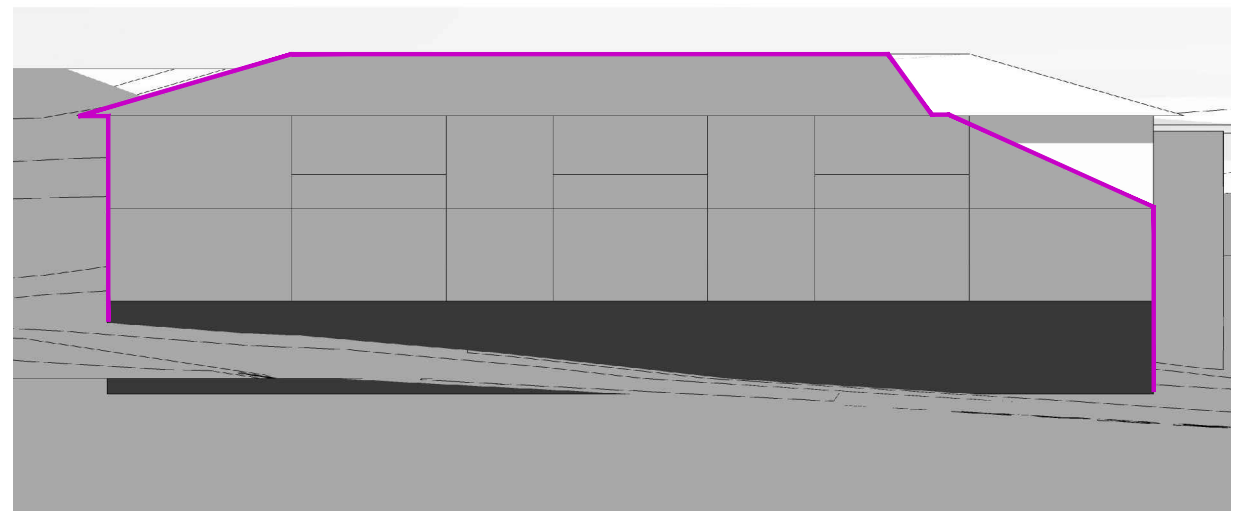


3:00 PM

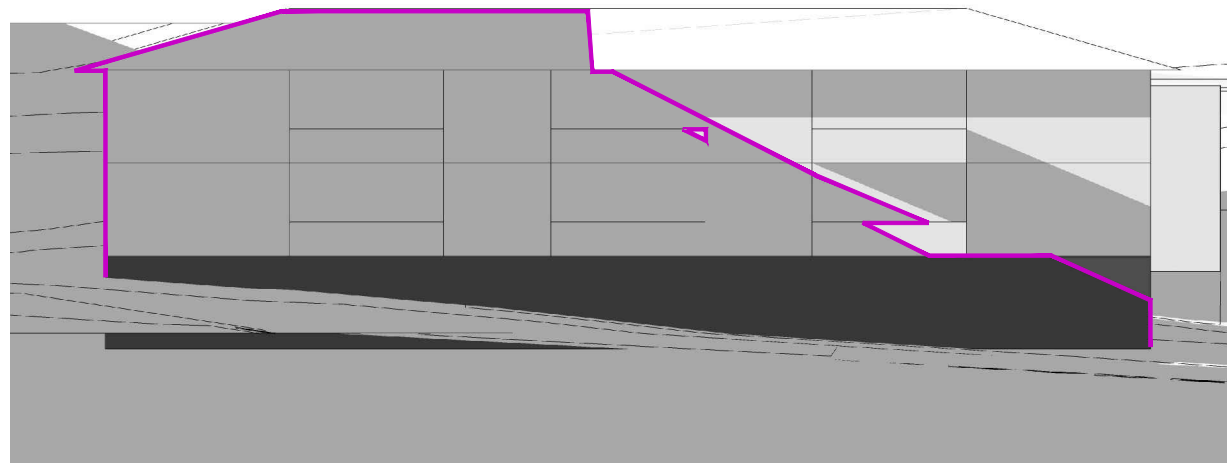


2:30 PM


 EXTENT OF SHADOW
 CAST BY APPROVED
 SCHEME (16ST)
 ON JUNE 21


stanisic architects Level 3, 346 Kent St Sydney NSW Australia 2000 T 612 9299 7871 F 612 9299 7872	PROJECT	CLIENT	No.	DATE	REVISION / ISSUE DETAILS	DRAWING TITLE	SCALE: NTS	DATE: 20/09/13	DRAWN: JC
	21-35 TREACY STREET HURSTVILLE NSW	HENLIA No.24 PTY LIMITED	-	20.09.13	-	SHADOW DIAGRAMS 522 RAILWAY PARADE	PROJECT NUMBER: 10 011	DRAWING NUMBER: SD 02	REVISION: -
							WINTER SOLSTICE - JUNE 21 - SOUTH WEST ELEVATION APPROVED CONCEPT PLAN		

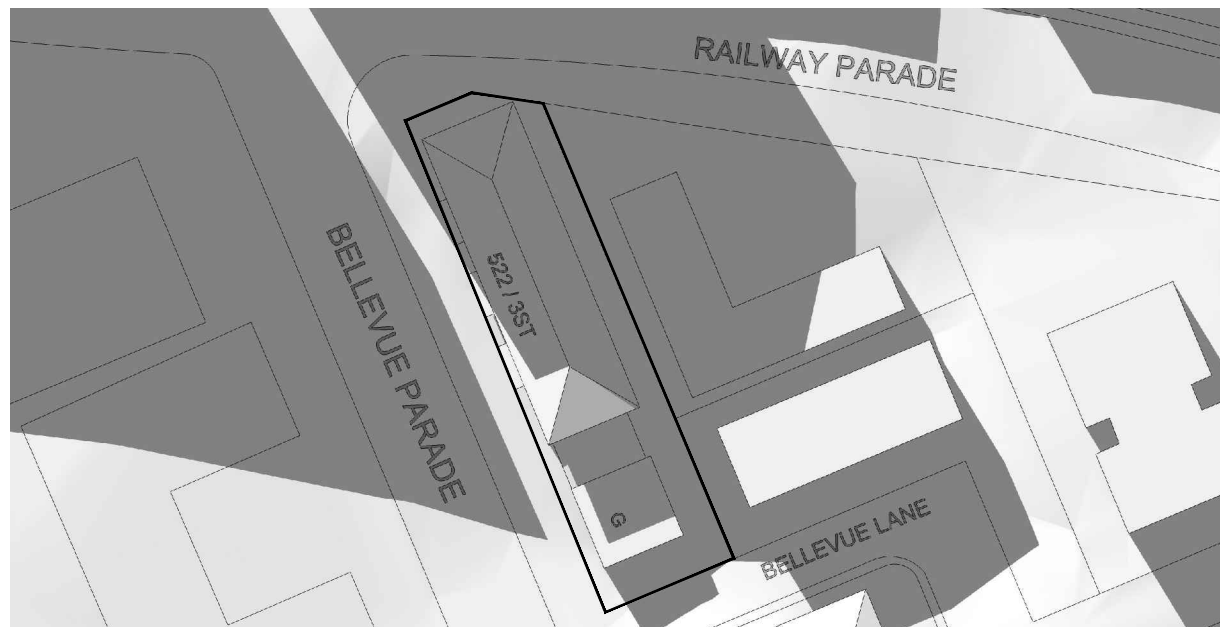


2:00 PM

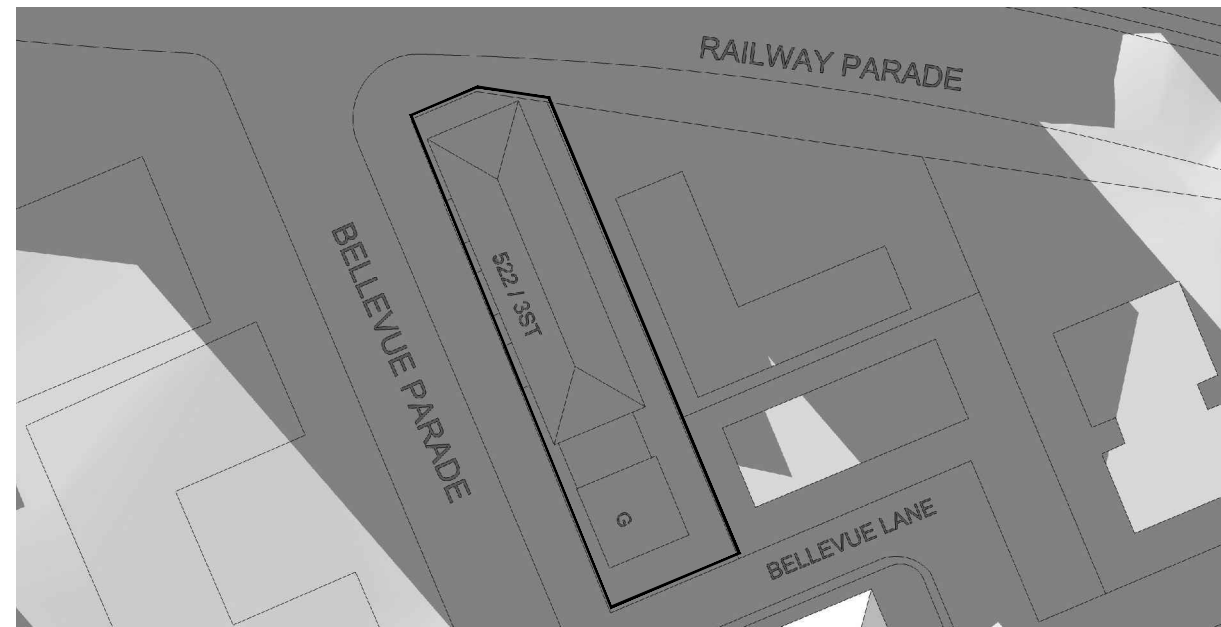


2:45 PM

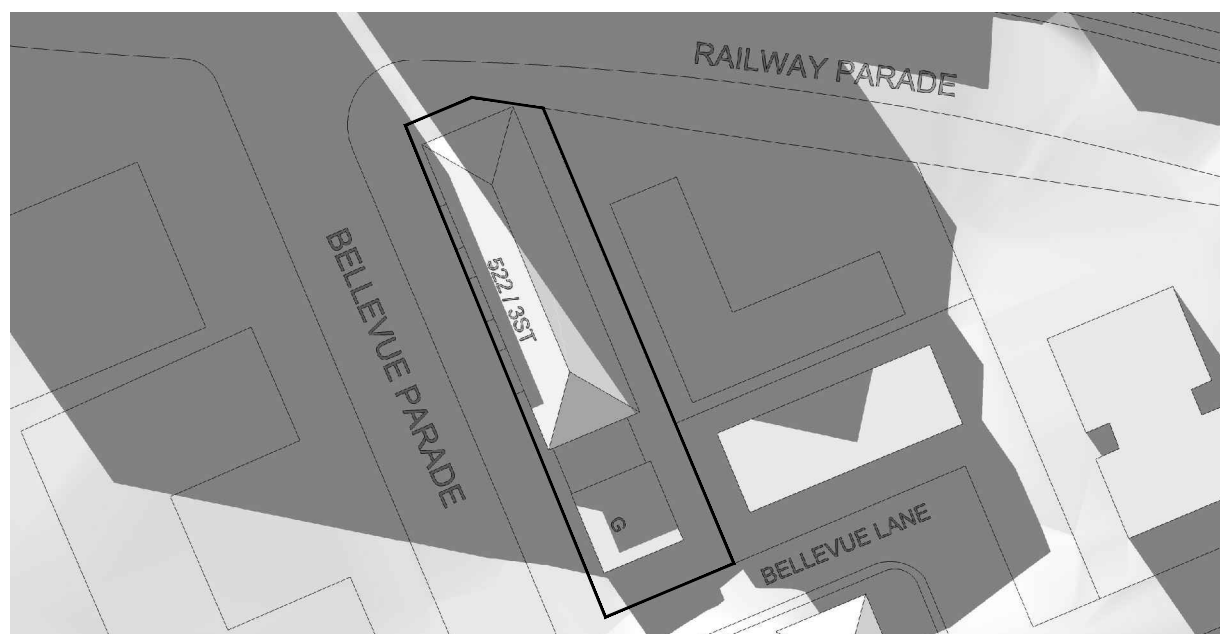


2:15 PM

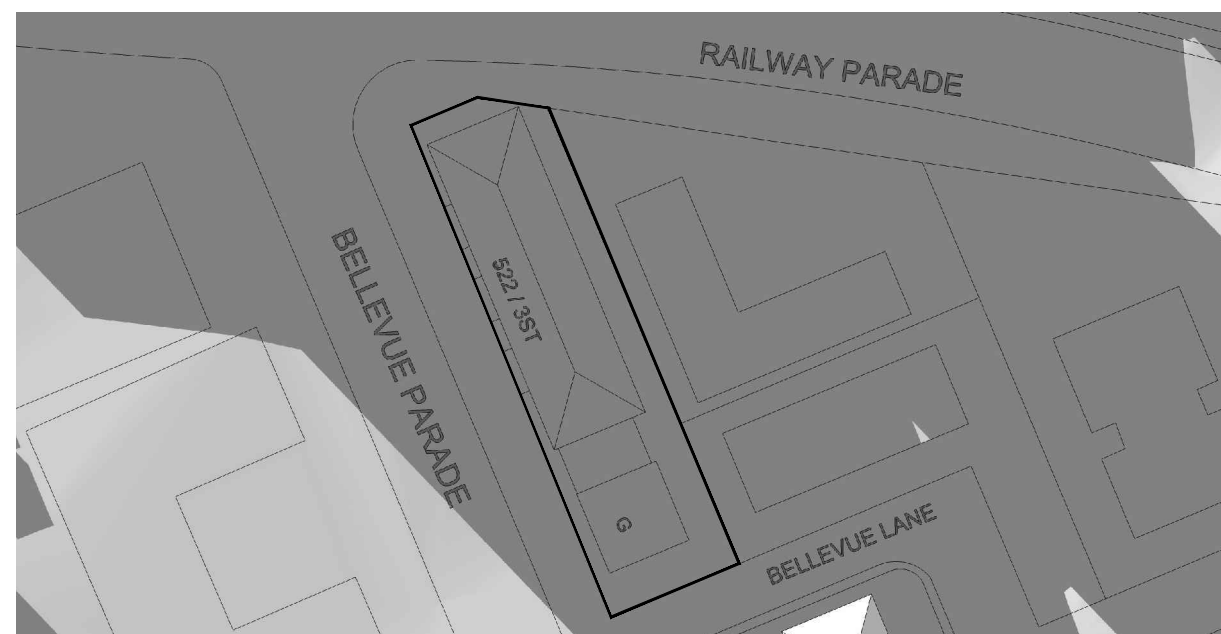


3:00 PM

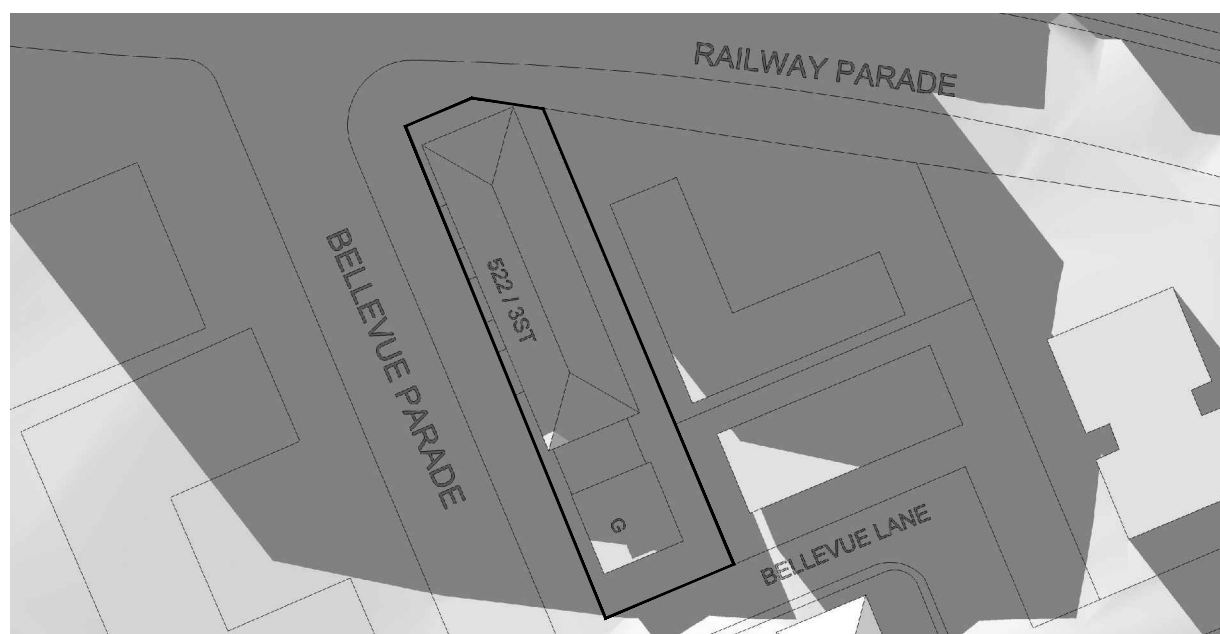


2:30 PM

 
stanisic architects Level 3, 346 Kent St Sydney NSW Australia 2000 T 612 9299 7871 F 612 9299 7872	PROJECT	CLIENT	No.	DATE	REVISION / ISSUE DETAILS	DRAWING TITLE	SCALE: NTS	DATE: 20/09/13	DRAWN: JC
	21-35 TREACY STREET HURSTVILLE NSW	HENLIA No.24 PTY LIMITED	-	20.09.13	-	SHADOW DIAGRAMS 522 RAILWAY PARADE	PROJECT NUMBER: 10 011	DRAWING NUMBER: SD 03	REVISION: -
							WINTER SOLSTICE - JUNE 21 - PLAN PROPOSED S75W MOD		

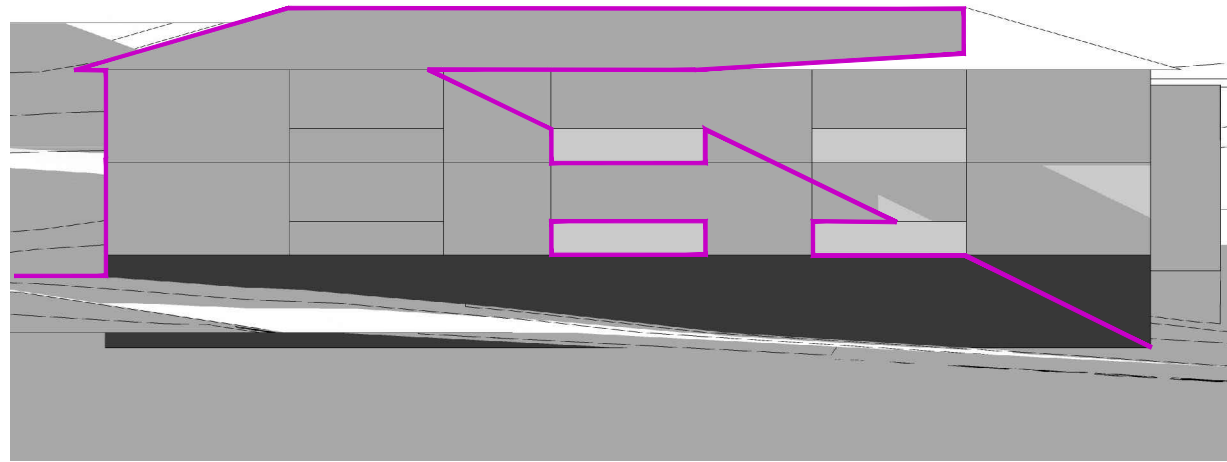


2:00 PM

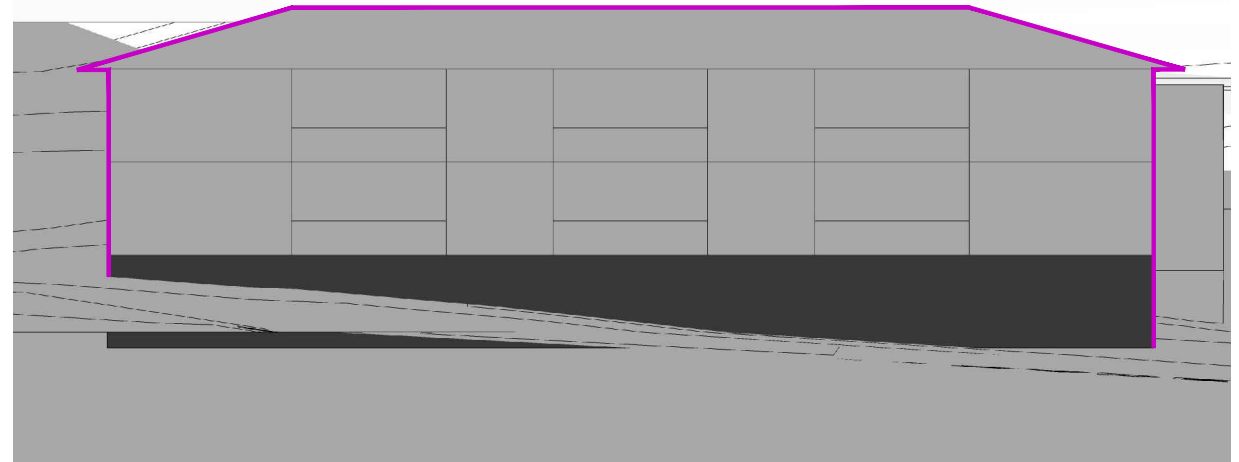


2:45 PM

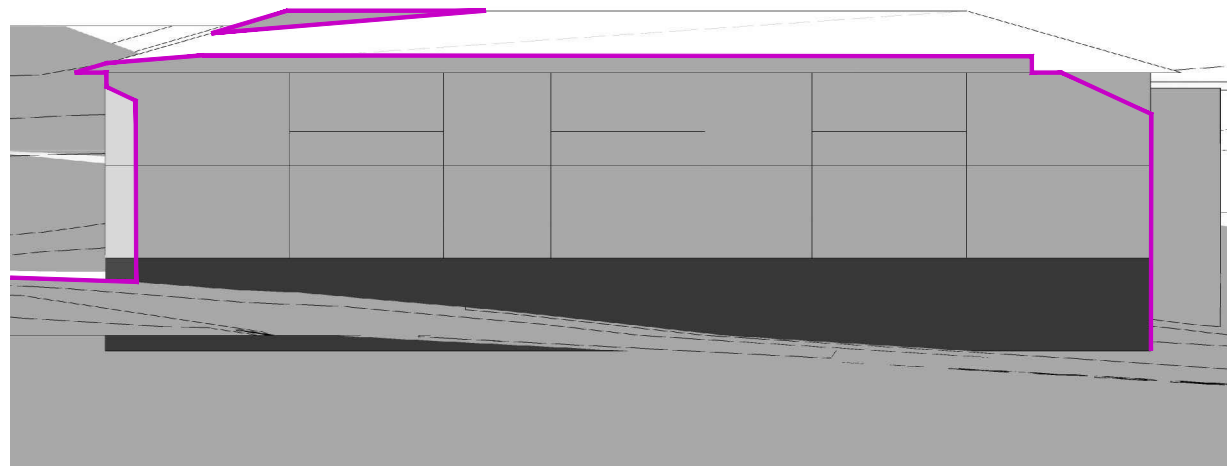


2:15 PM

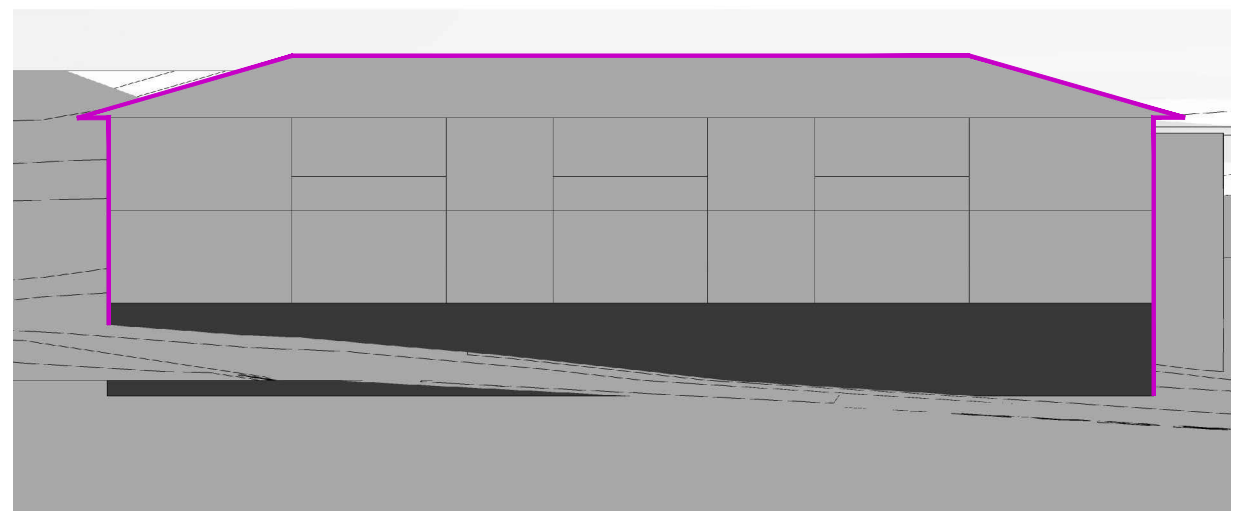


3:00 PM

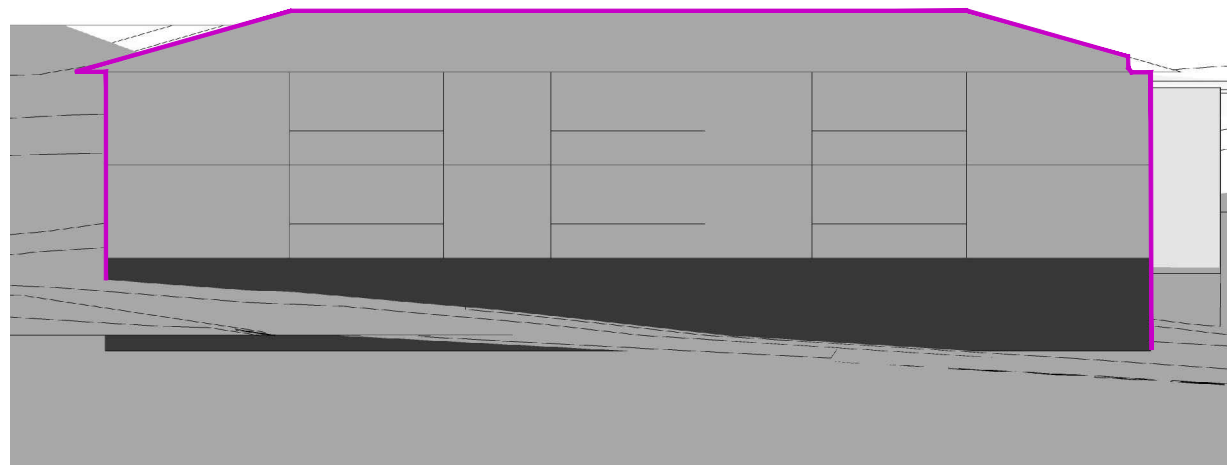


2:30 PM


 EXTENT OF SHADOW
 CAST BY PROPOSED
 SCHEME (19ST)
 ON JUNE 21


stanisic architects Level 3, 346 Kent St Sydney NSW Australia 2000 T 612 9299 7871 F 612 9299 7872	PROJECT	CLIENT	No.	DATE	REVISION / ISSUE DETAILS	DRAWING TITLE	SCALE: NTS	DATE: 20/09/13	DRAWN: JC
	21-35 TREACY STREET HURSTVILLE NSW	HENLIA No.24 PTY LIMITED	-	20.09.13	-	SHADOW DIAGRAMS 522 RAILWAY PARADE	PROJECT NUMBER: 10 011	DRAWING NUMBER: SD 04	REVISION: -
							WINTER SOLSTICE - JUNE 21 - SOUTH WEST ELEVATION PROPOSED S75W MOD		

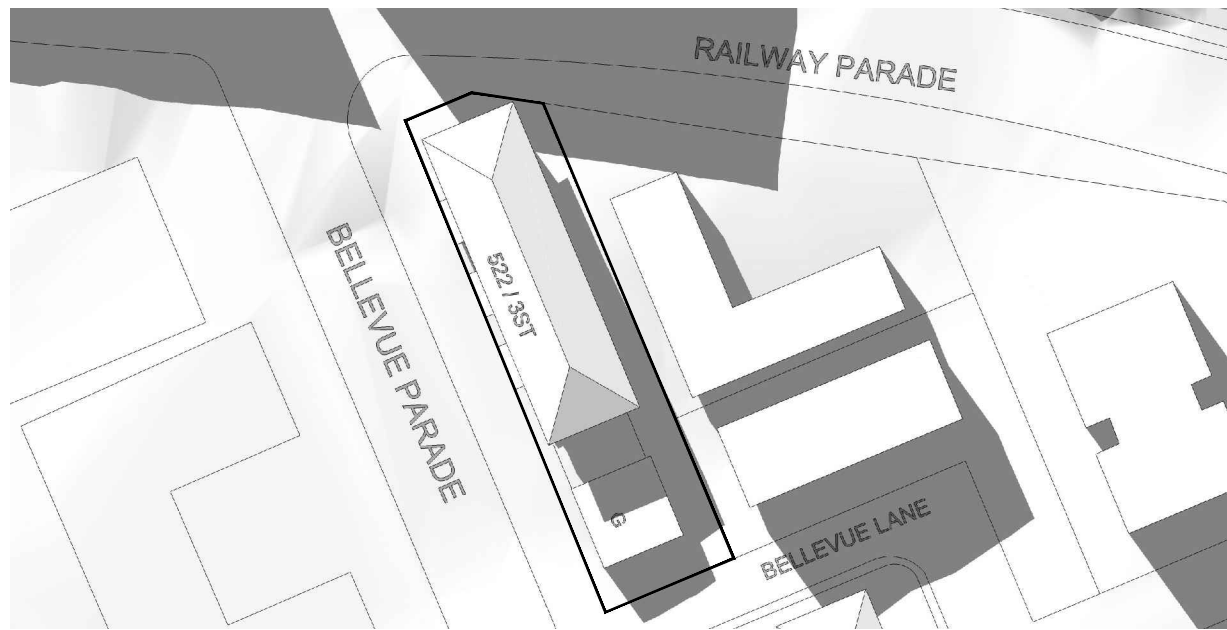


2:00 PM

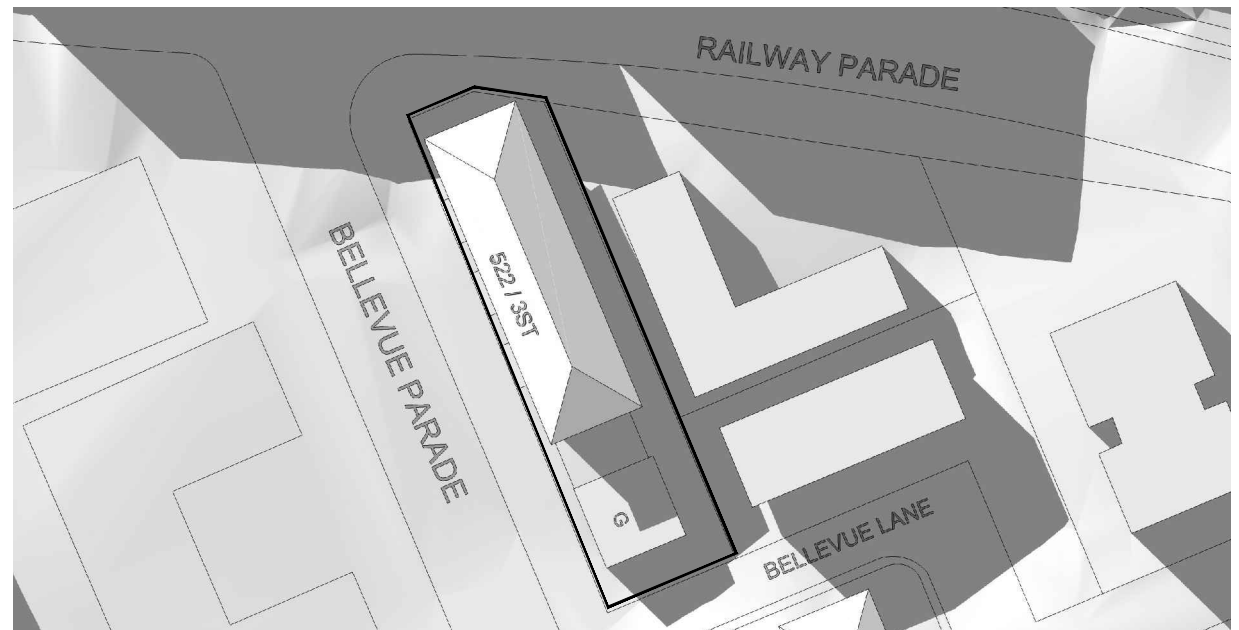


2:45 PM

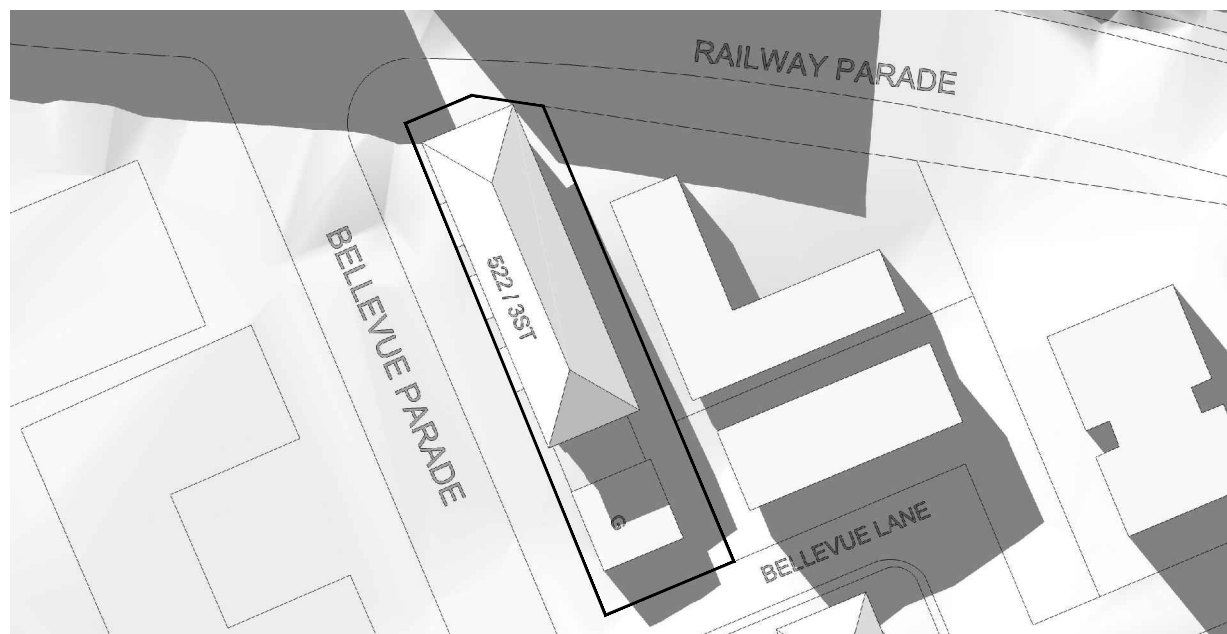


2:15 PM

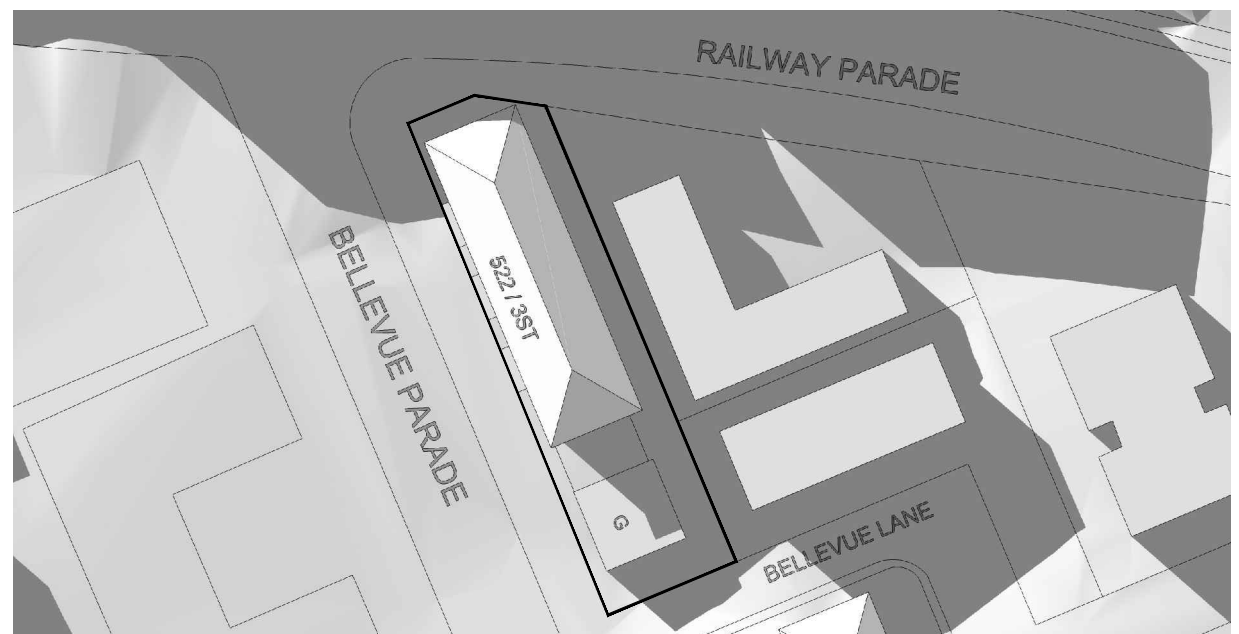


3:00 PM

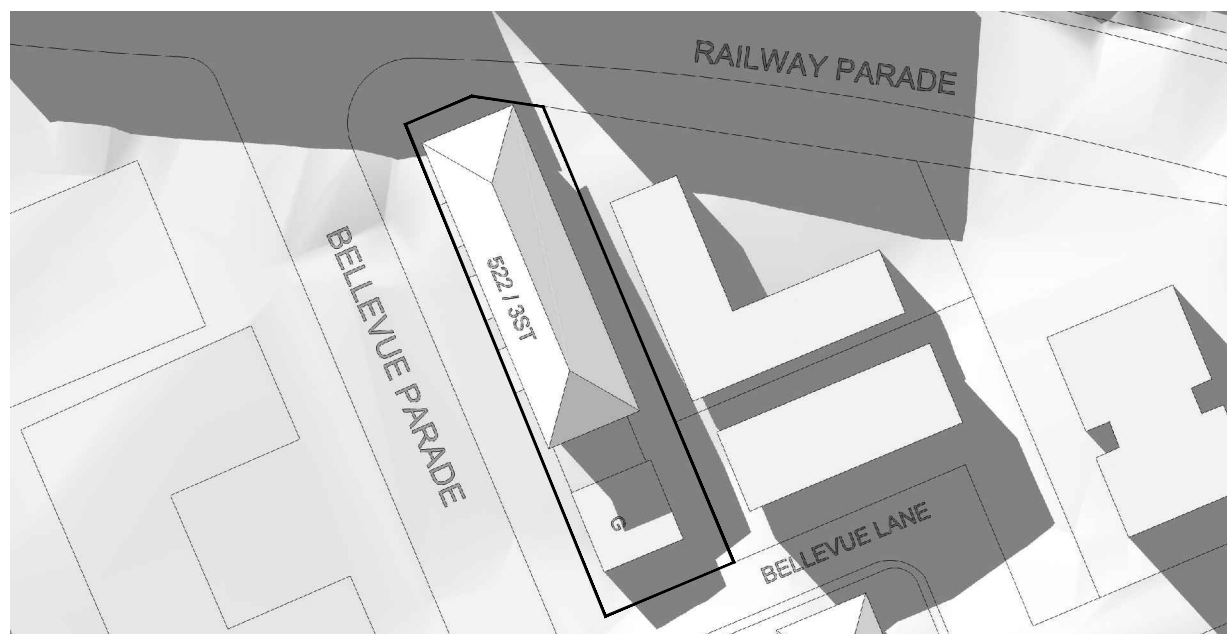


2:30 PM

 
stanisic architects Level 3, 346 Kent St Sydney NSW Australia 2000 T 612 9299 7871 F 612 9299 7872	PROJECT	CLIENT	No.	DATE	REVISION / ISSUE DETAILS	DRAWING TITLE	SCALE: NTS	DATE: 20/09/13	DRAWN: JC
	21-35 TREACY STREET HURSTVILLE NSW	HENLIA No.24 PTY LIMITED	-	20.09.13	-	SHADOW DIAGRAMS 522 RAILWAY PARADE	PROJECT NUMBER: 10 011	DRAWING NUMBER: SD 05	REVISION: -
							MAY 10 - PLAN APPROVED CONCEPT PLAN		

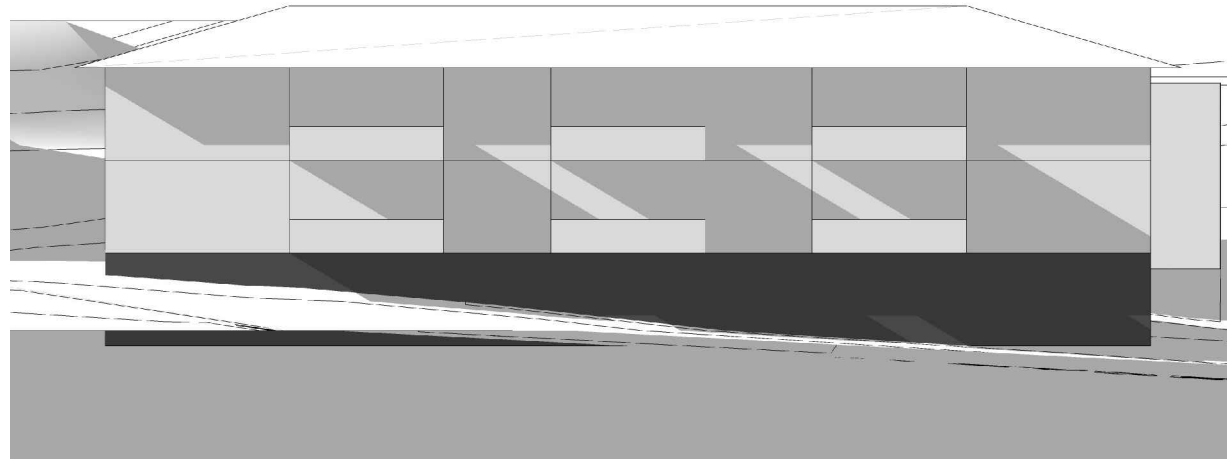


2:00 PM

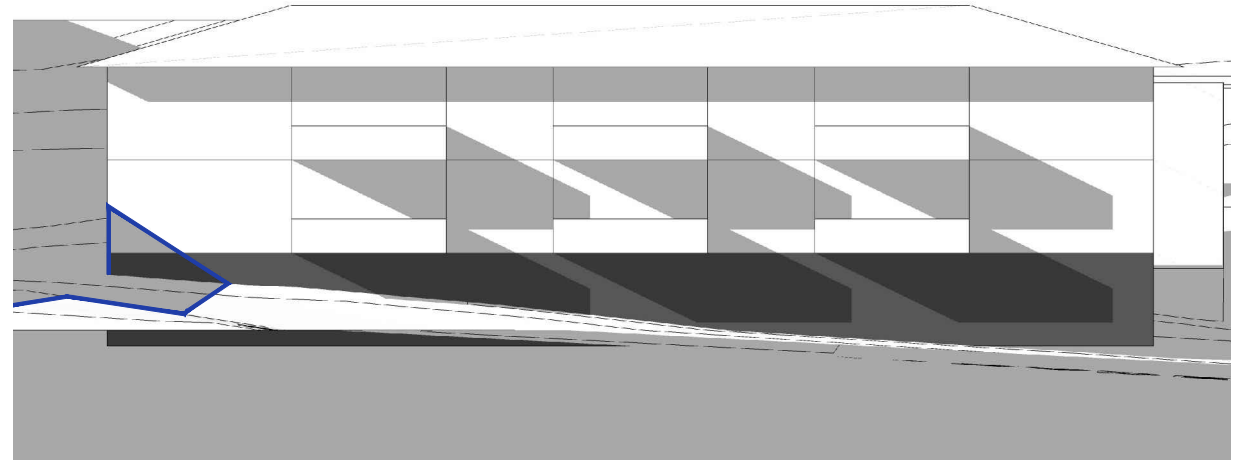


2:45 PM

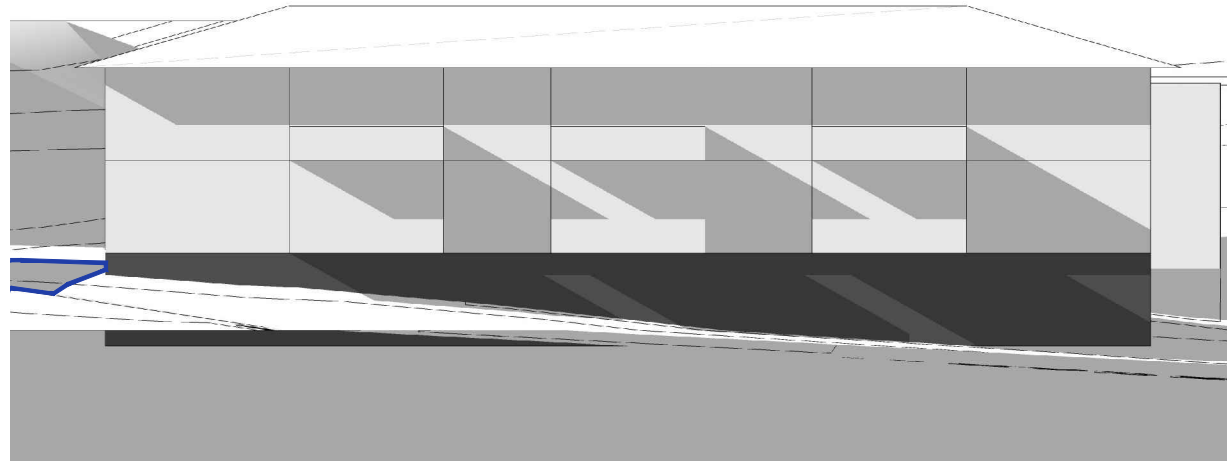


2:15 PM

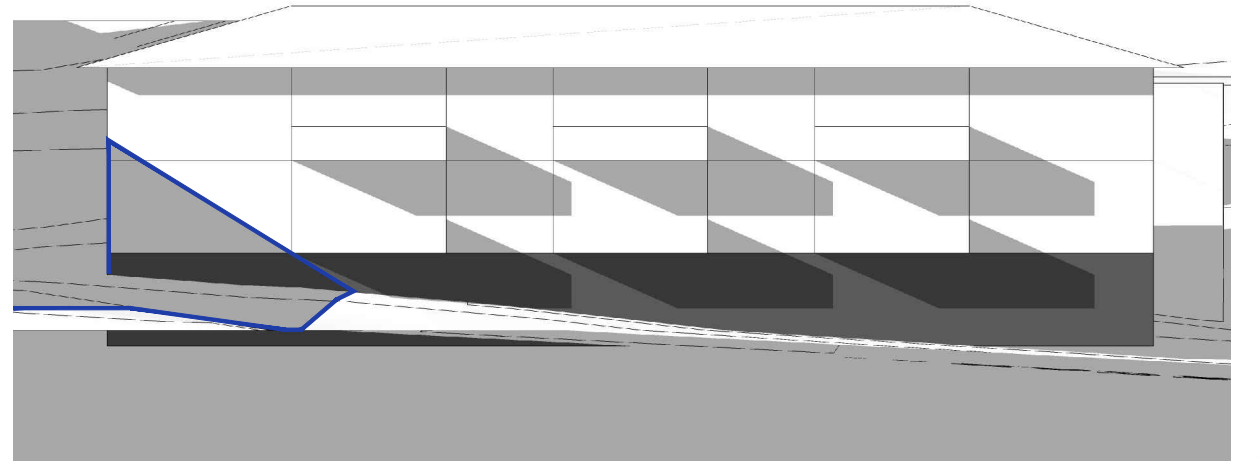


3:00 PM

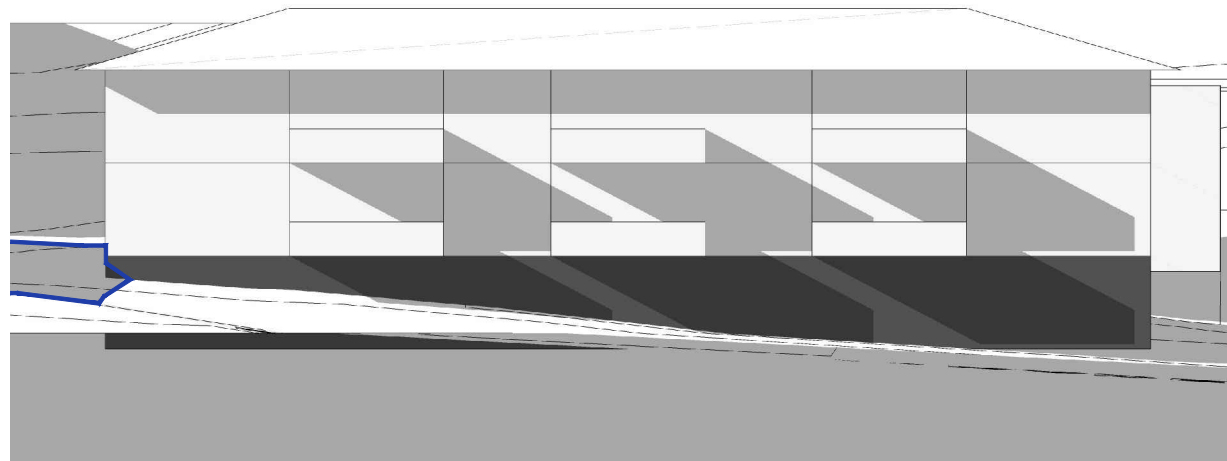


2:30 PM


 EXTENT OF SHADOW
 CAST BY APPROVED
 SCHEME (16ST)
 ON MAY 10


stanisic architects Level 3, 346 Kent St Sydney NSW Australia 2000 T 612 9299 7871 F 612 9299 7872	PROJECT	CLIENT	No.	DATE	REVISION / ISSUE DETAILS	DRAWING TITLE	SCALE: NTS	DATE: 20/09/13	DRAWN: JC
	21-35 TREACY STREET HURSTVILLE NSW	HENLIA No.24 PTY LIMITED	-	20.09.13	-	SHADOW DIAGRAMS 522 RAILWAY PARADE	PROJECT NUMBER: 10 011	DRAWING NUMBER: SD 06	REVISION: -
							MAY 10 - SOUTH WEST ELEVATION APPROVED CONCEPT PLAN		

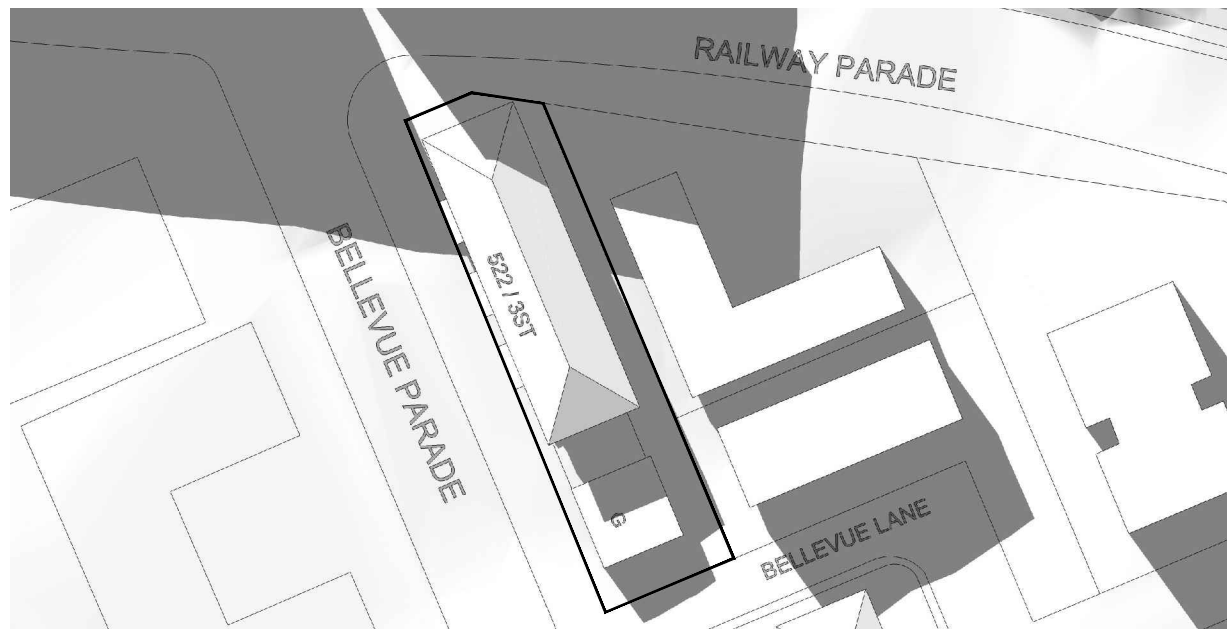


2:00 PM

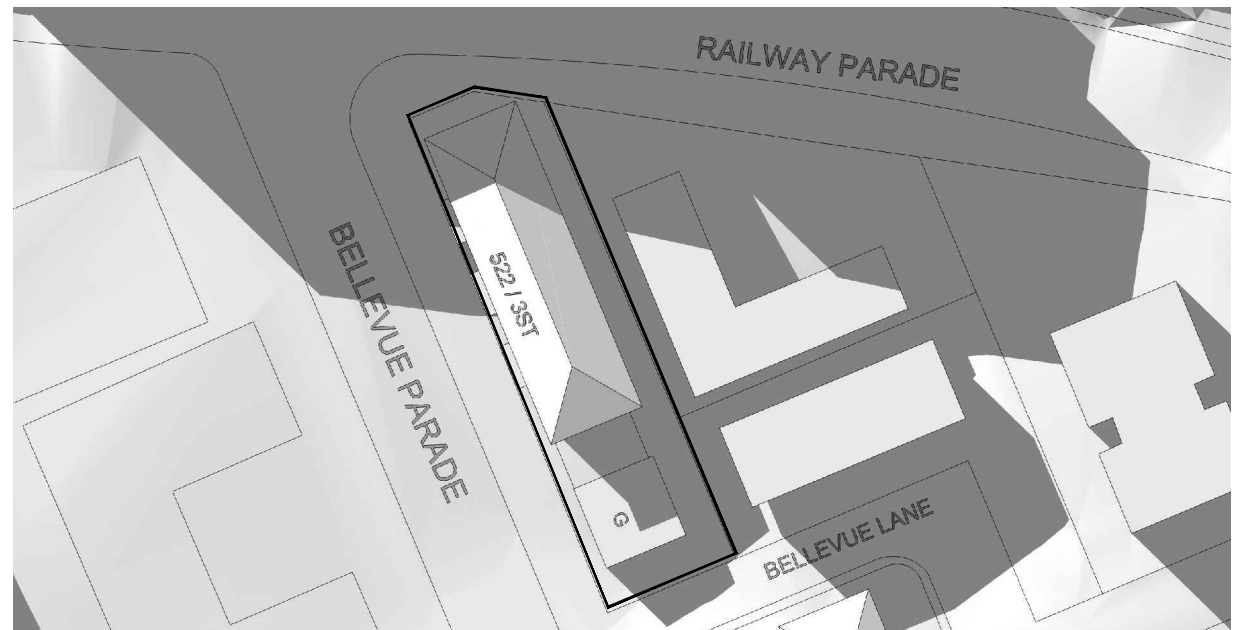


2:45 PM

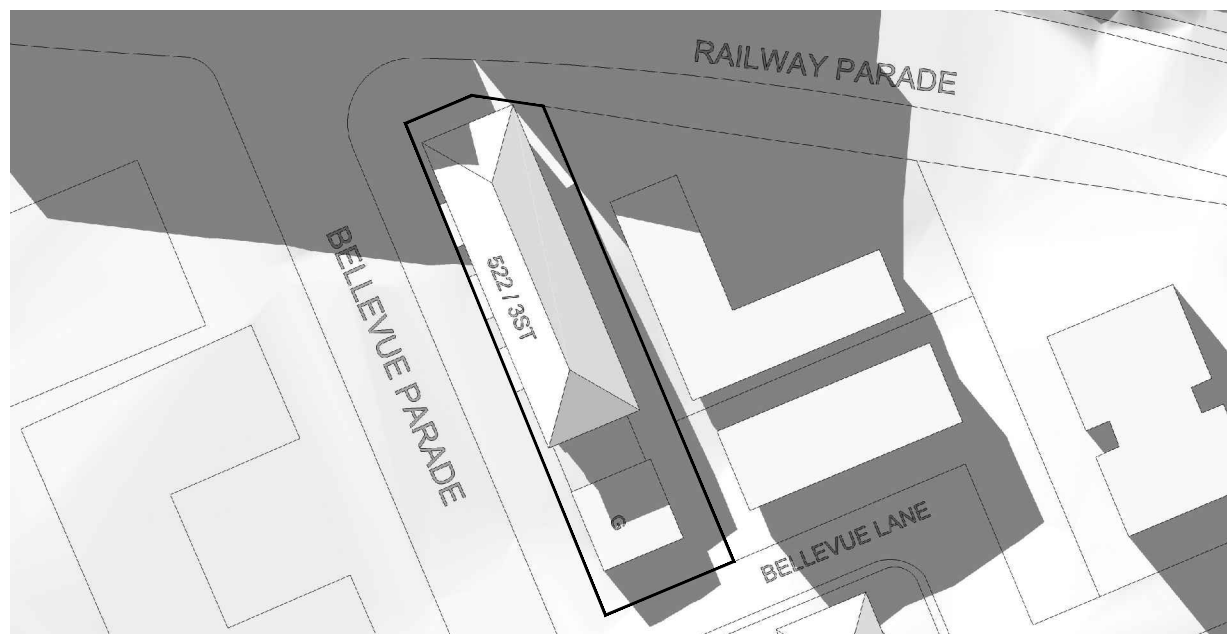


2:15 PM

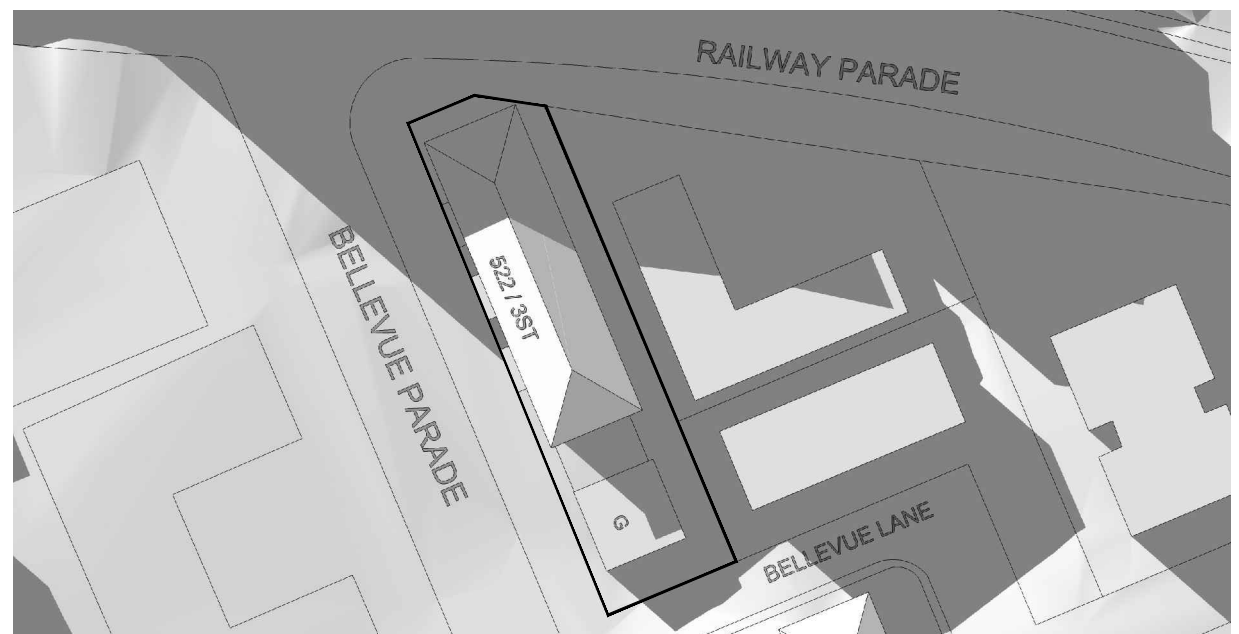


3:00 PM

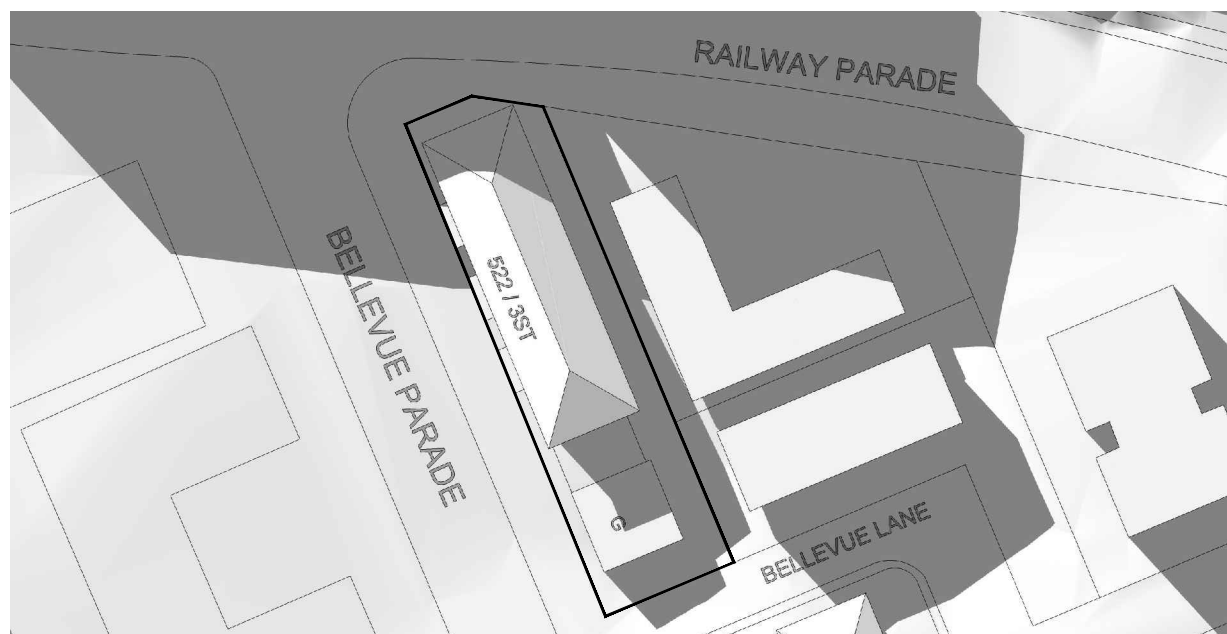


2:30 PM

 
stanisic architects Level 3, 346 Kent St Sydney NSW Australia 2000 T 612 9299 7871 F 612 9299 7872	PROJECT	CLIENT	No.	DATE	REVISION / ISSUE DETAILS	DRAWING TITLE	SCALE: NTS	DATE: 20/09/13	DRAWN: JC
	21-35 TREACY STREET HURSTVILLE NSW	HENLIA No.24 PTY LIMITED	-	20.09.13	-	SHADOW DIAGRAMS 522 RAILWAY PARADE	PROJECT NUMBER: 10 011	DRAWING NUMBER: SD 07	REVISION: -
							MAY 10 - PLAN PROPOSED S75W MOD		

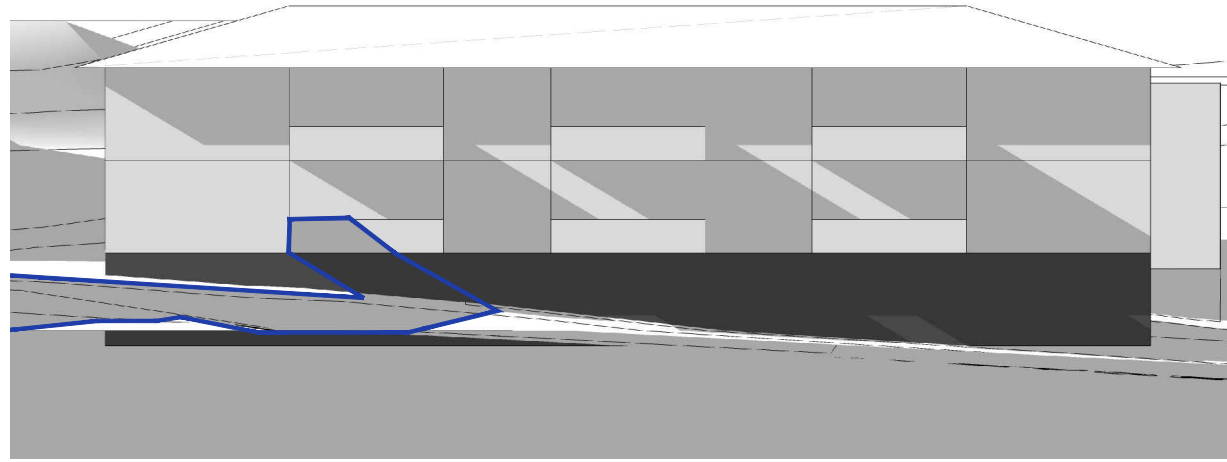


2:00 PM

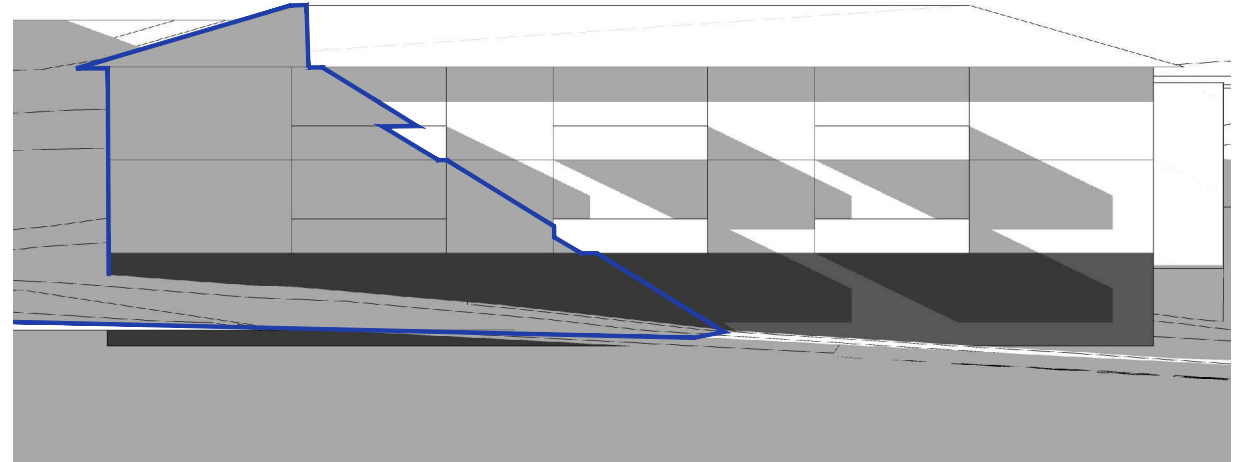


2:45 PM

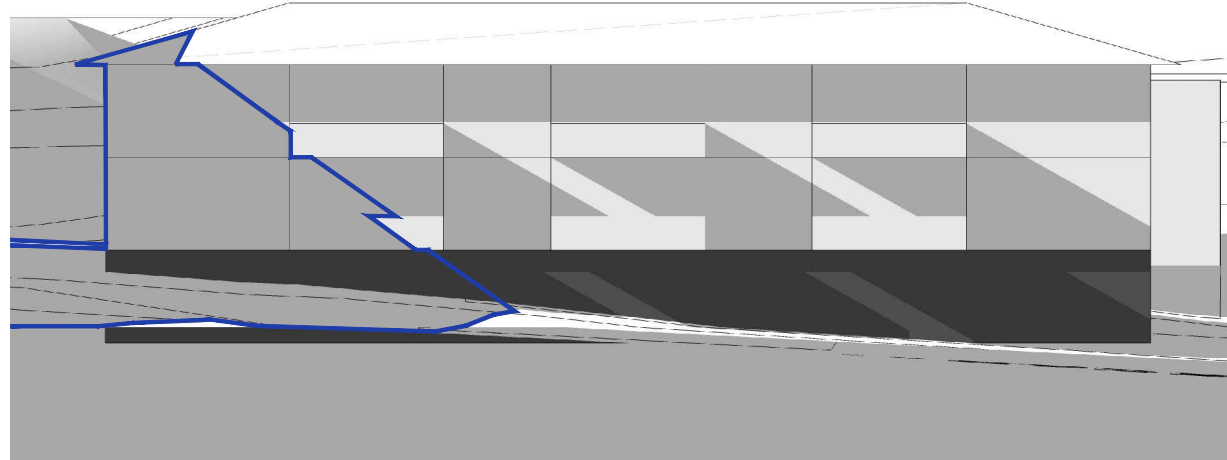


2:15 PM

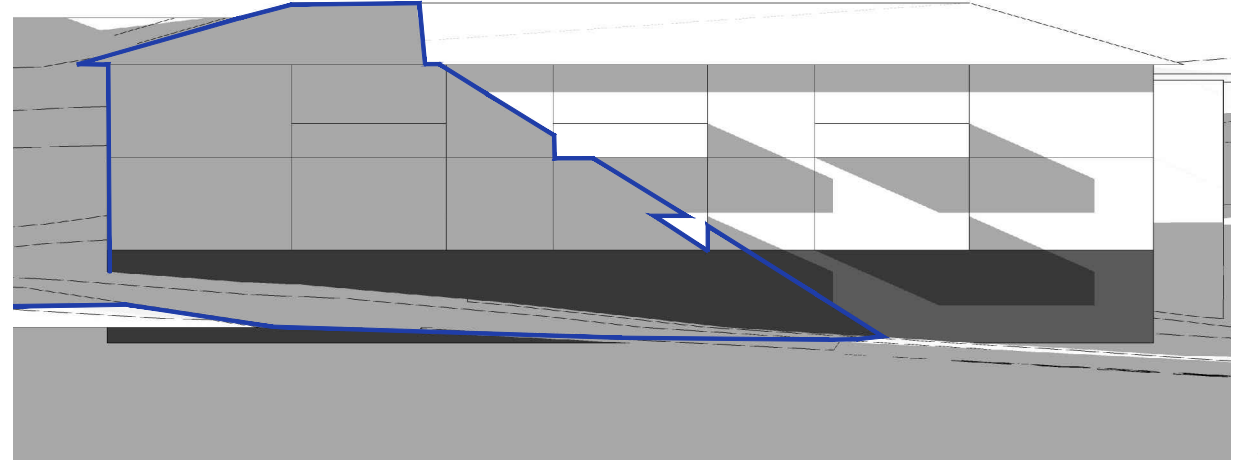


3:00 PM

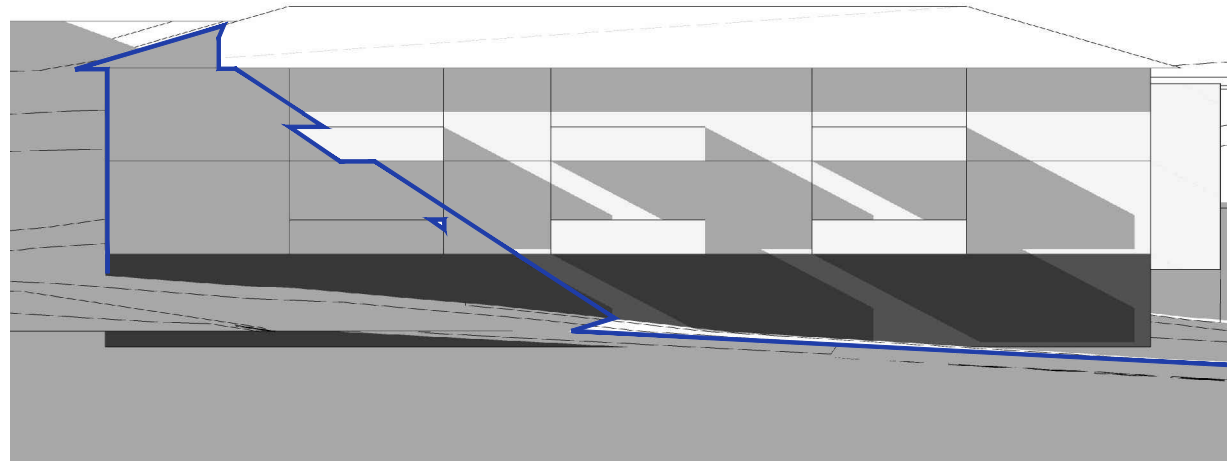


2:30 PM


 EXTENT OF SHADOW
 CAST BY PROPOSED
 SCHEME (19ST)
 ON MAY 10


stanisic architects Level 3, 346 Kent St Sydney NSW Australia 2000 T 612 9299 7871 F 612 9299 7872	PROJECT	CLIENT	No.	DATE	REVISION / ISSUE DETAILS	DRAWING TITLE	SCALE: NTS	DATE: 20/09/13	DRAWN: JC
	21-35 TREACY STREET HURSTVILLE NSW	HENLIA No.24 PTY LIMITED	-	20.09.13	-	SHADOW DIAGRAMS 522 RAILWAY PARADE	PROJECT NUMBER: 10 011	DRAWING NUMBER: SD 08	REVISION: -
							MAY 10 - SOUTH WEST ELEVATION PROPOSED S75W MOD		

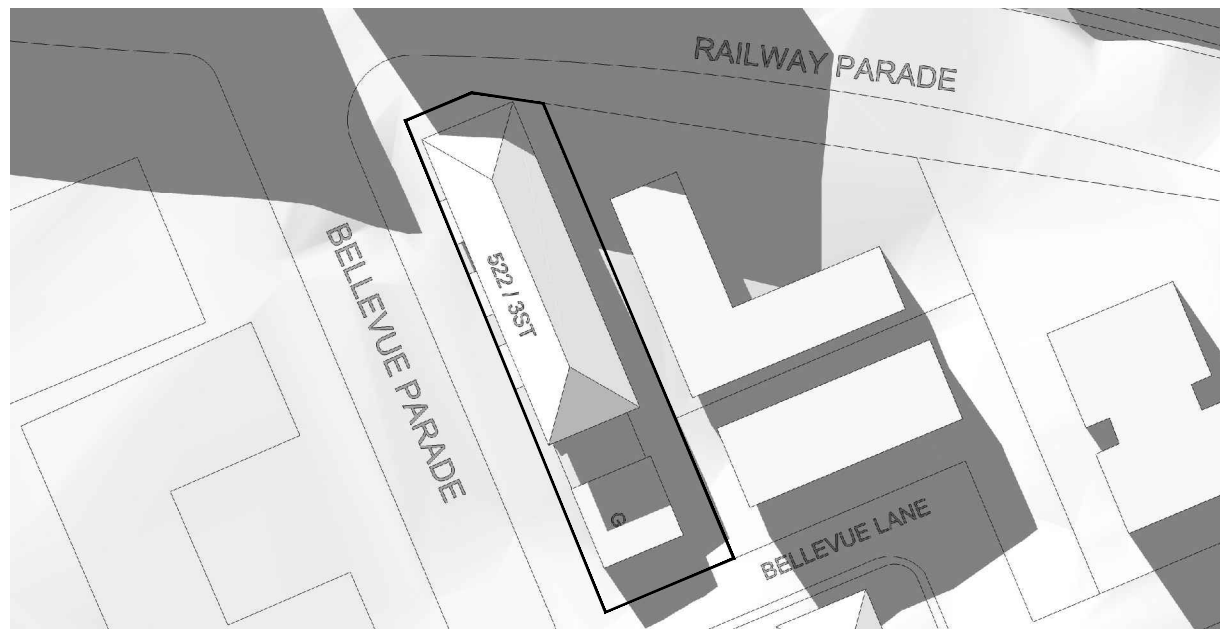


2:00 PM

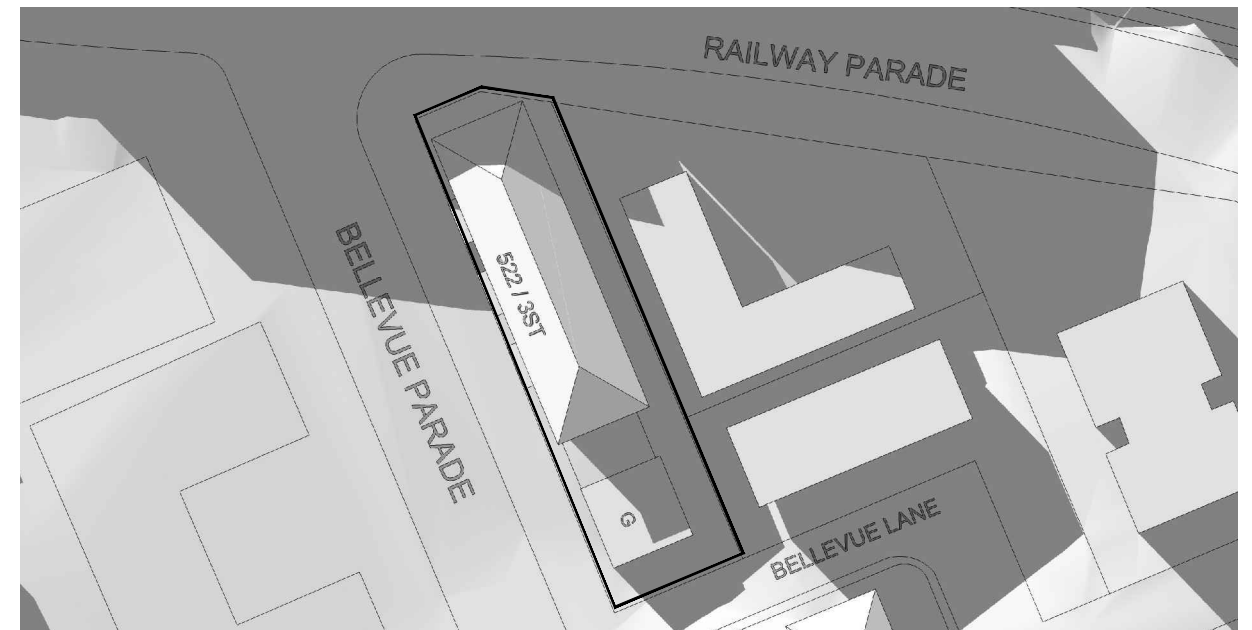


2:45 PM

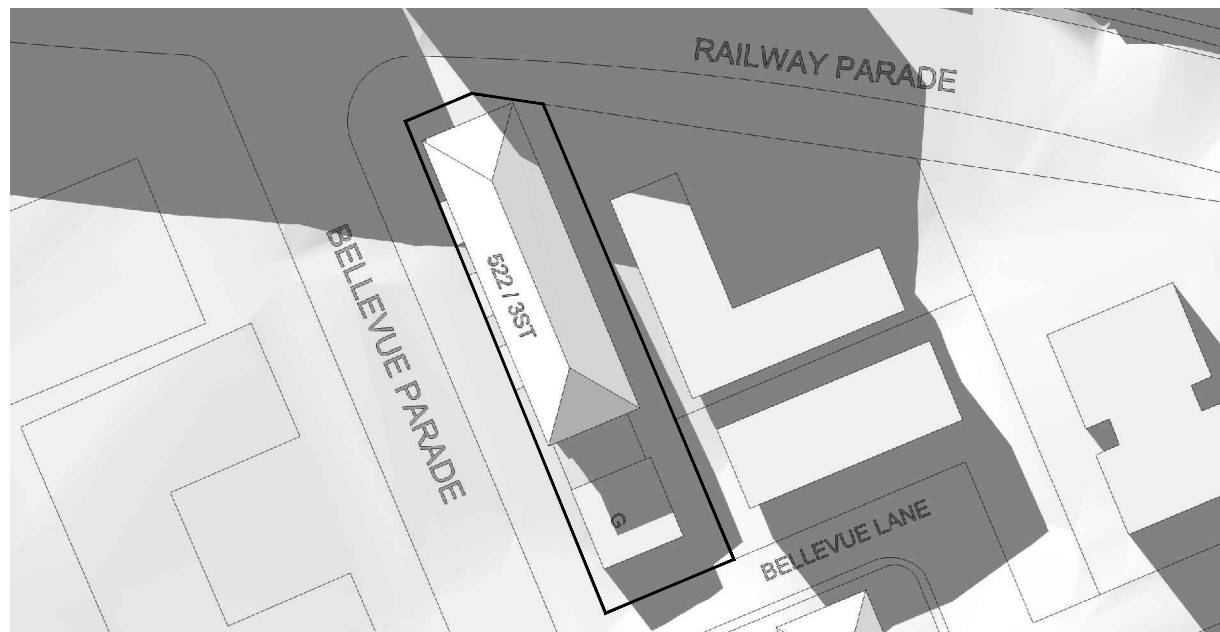


2:15 PM

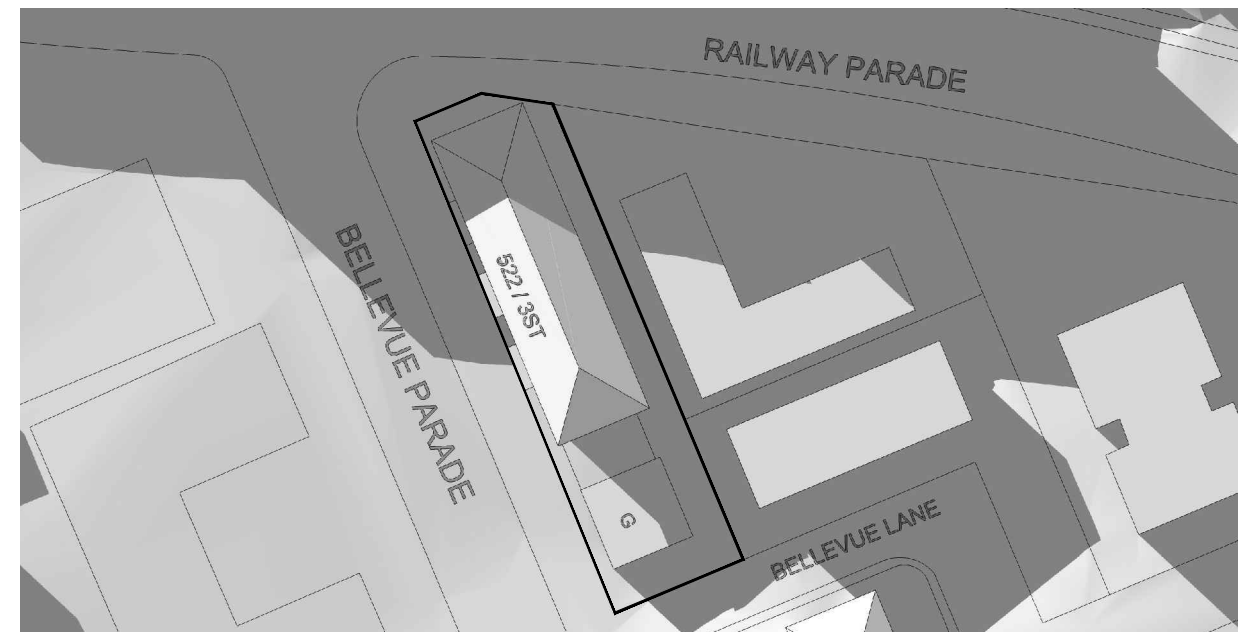


3:00 PM

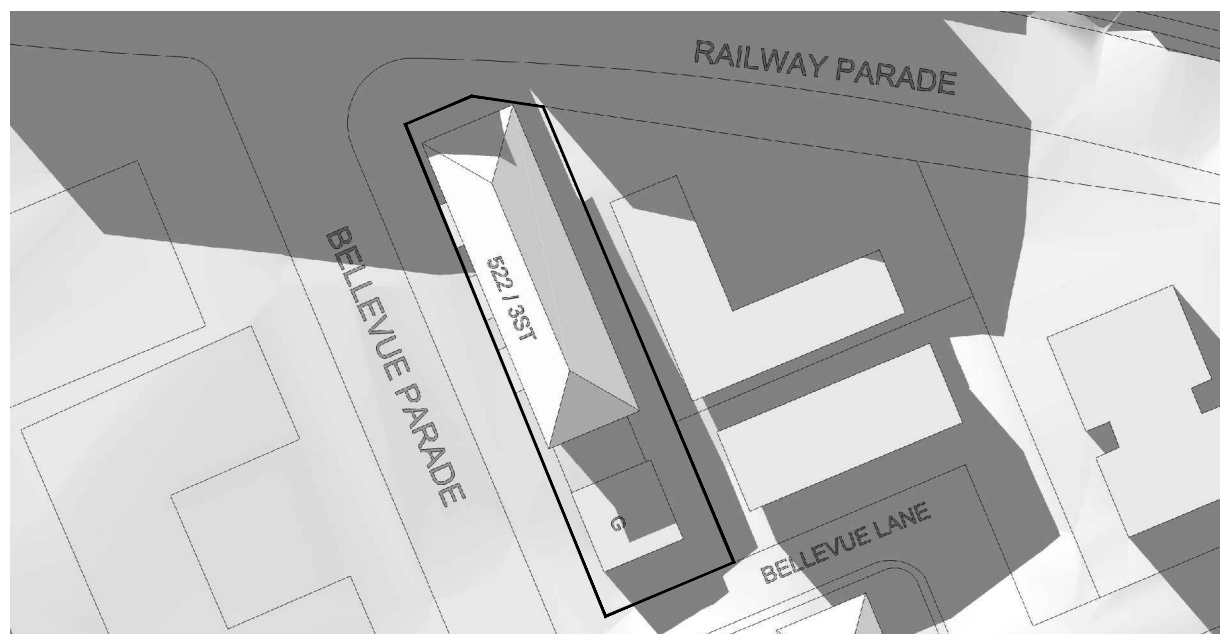


2:30 PM

 
stanisic architects Level 3, 346 Kent St Sydney NSW Australia 2000 T 612 9299 7871 F 612 9299 7872	PROJECT	CLIENT	No.	DATE	REVISION / ISSUE DETAILS	DRAWING TITLE	SCALE: NTS	DATE: 20/09/13	DRAWN: JC
	21-35 TREACY STREET HURSTVILLE NSW	HENLIA No.24 PTY LIMITED	-	20.09.13	-	SHADOW DIAGRAMS 522 RAILWAY PARADE	PROJECT NUMBER: 10 011	DRAWING NUMBER: SD 09	REVISION: -
							EQUINOX - MAY 21 - PLAN APPROVED CONCEPT PLAN		

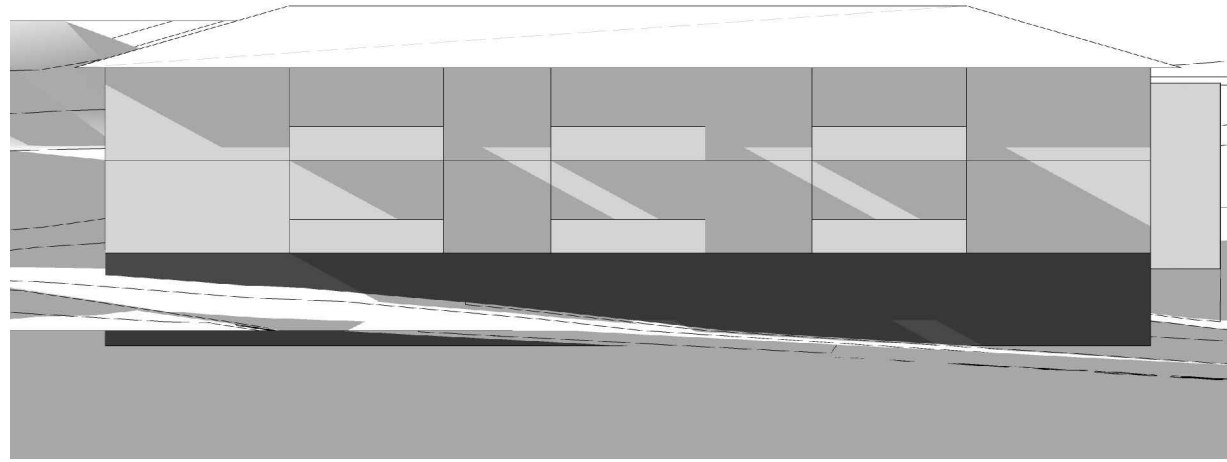


2:00 PM

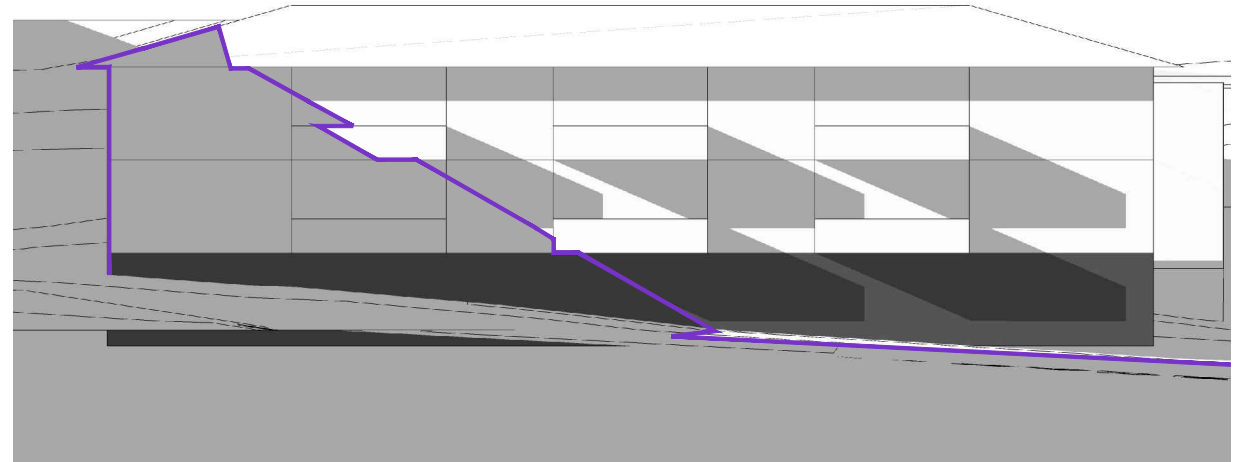


2:45 PM

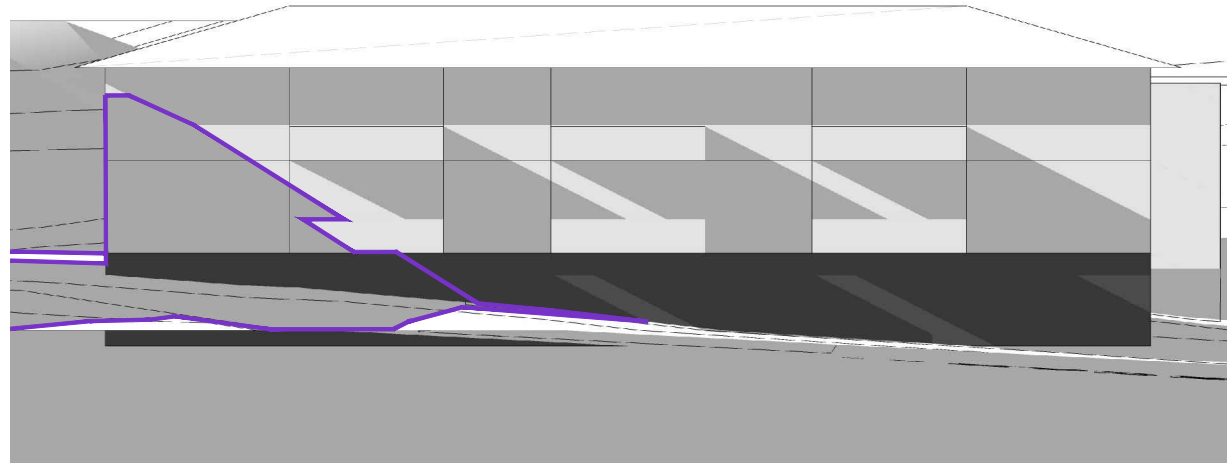

2:15 PM

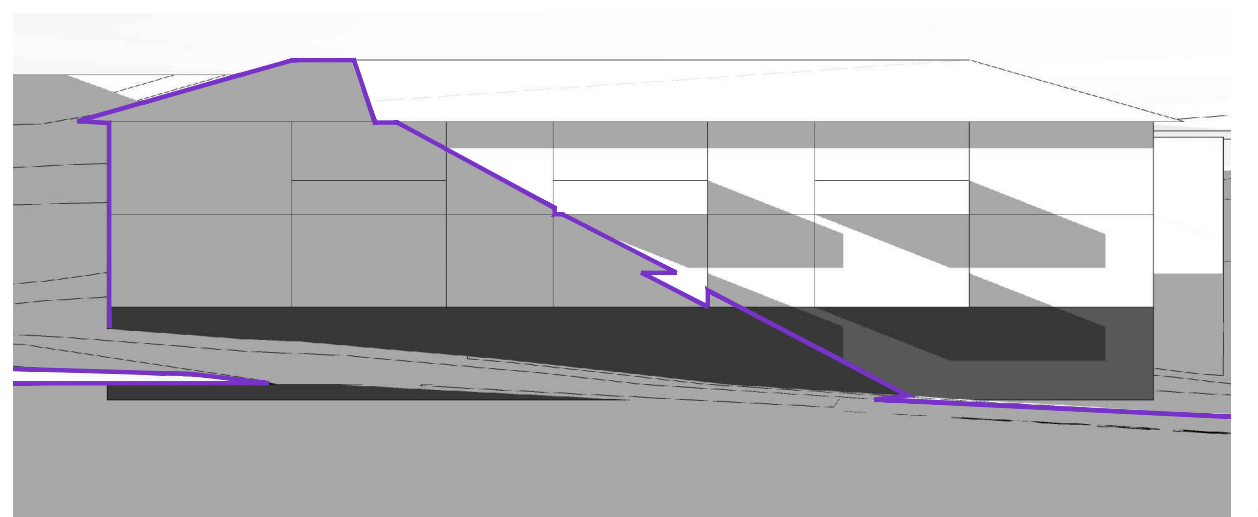


3:00 PM

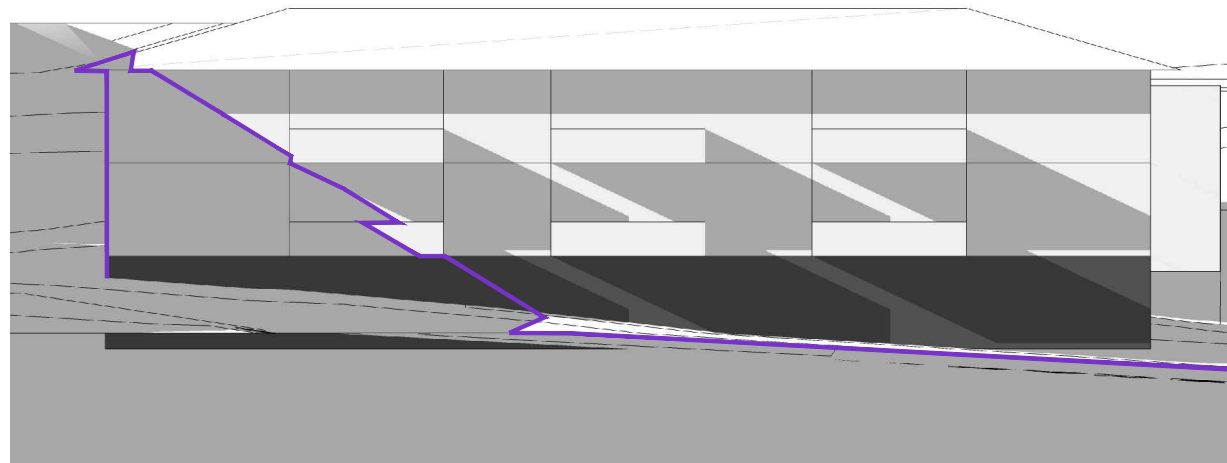


2:30 PM

EXTENT OF SHADOW
CAST BY APPROVED
SCHEME (16ST)
ON MAY 21


stanisic architects Level 3, 346 Kent St Sydney NSW Australia 2000 T 612 9299 7871 F 612 9299 7872	PROJECT	CLIENT	No.	DATE	REVISION / ISSUE DETAILS	DRAWING TITLE	SCALE: NTS	DATE: 20/09/13	DRAWN: JC
	21-35 TREACY STREET HURSTVILLE NSW	HENLIA No.24 PTY LIMITED	-	20.09.13	-	SHADOW DIAGRAMS 522 RAILWAY PARADE	PROJECT NUMBER: 10 011	DRAWING NUMBER: SD 10	REVISION: -
							EQUINOX - MAY 21 - SOUTH WEST ELEVATION APPROVED CONCEPT PLAN		

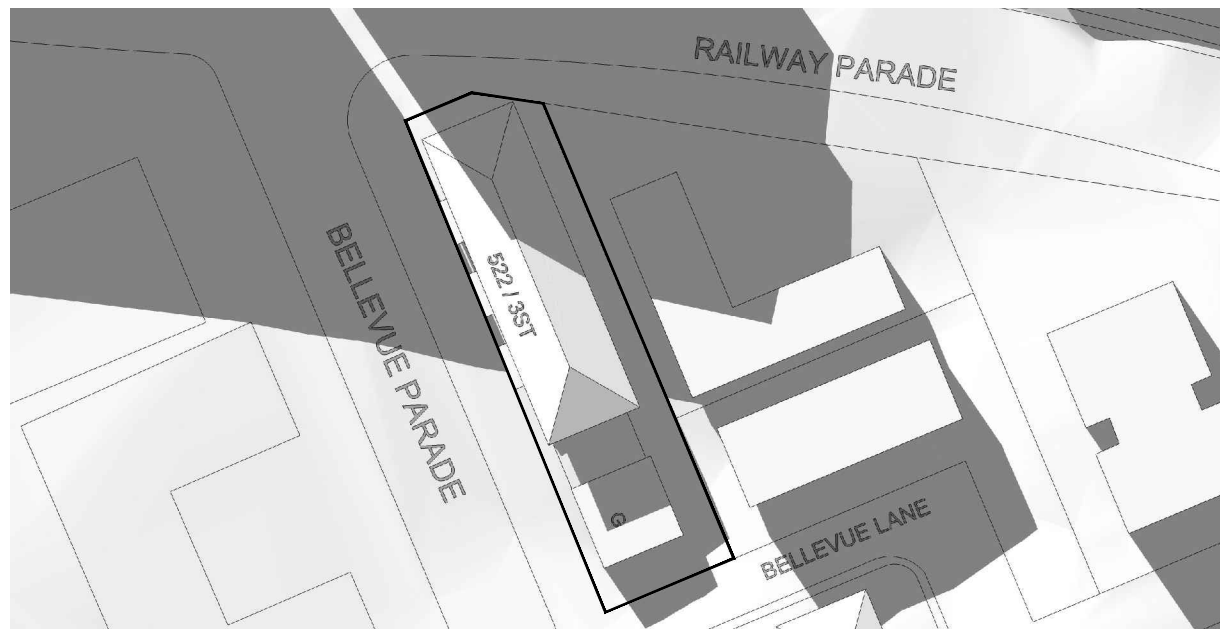


2:00 PM

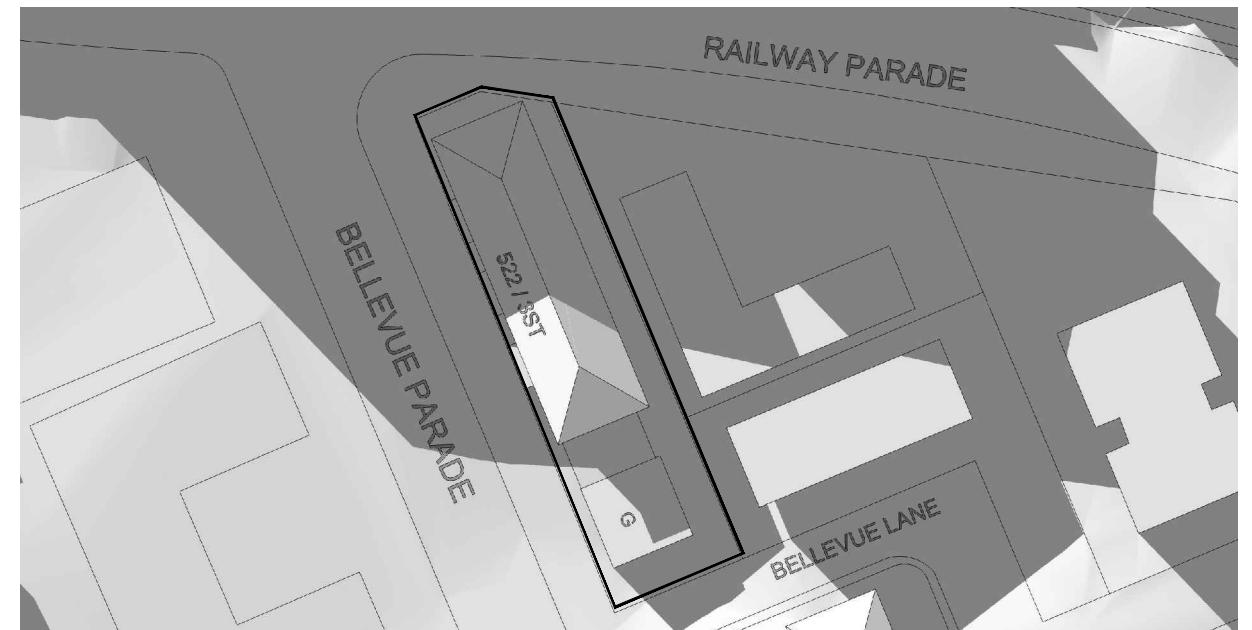


2:45 PM

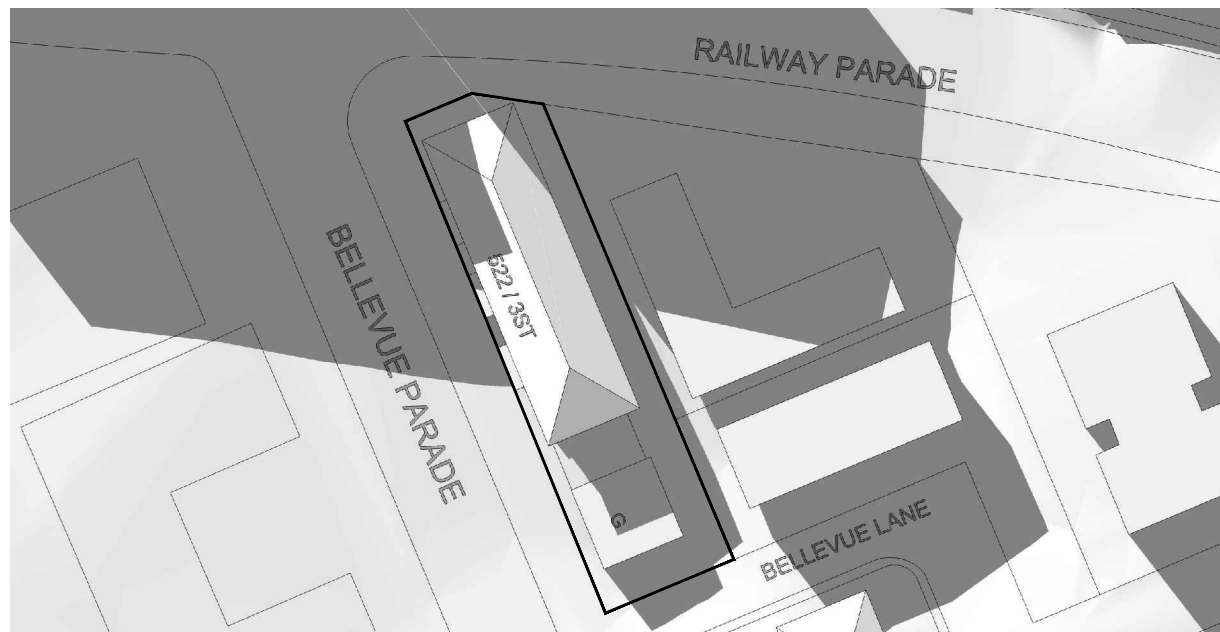


2:15 PM

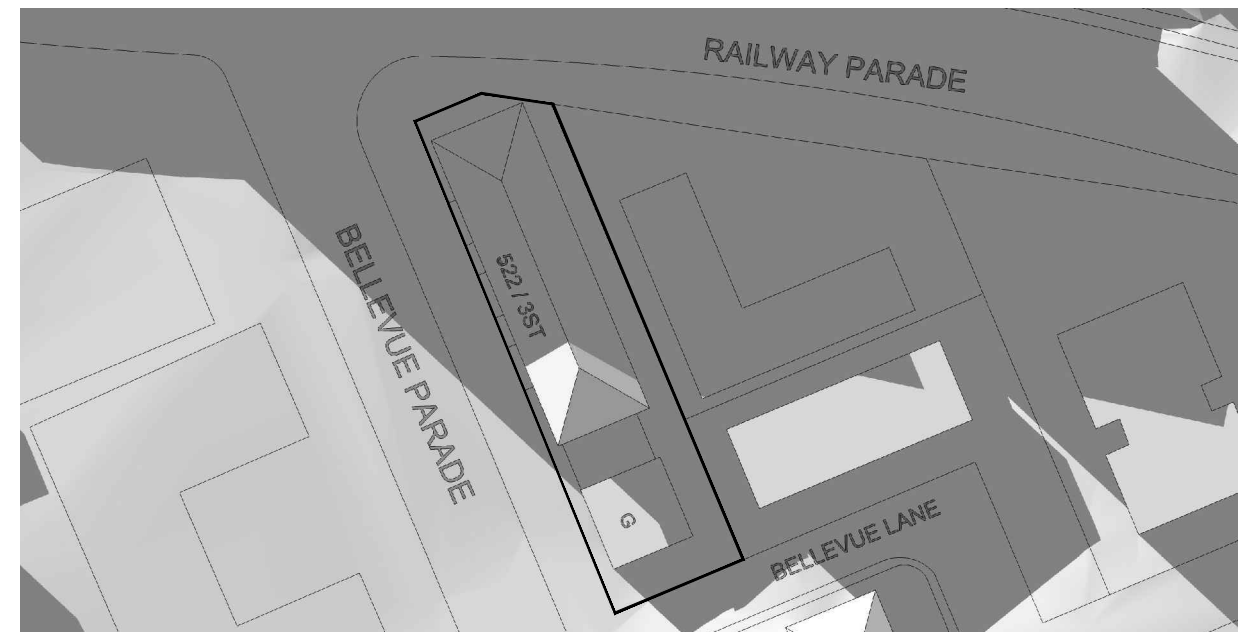


3:00 PM

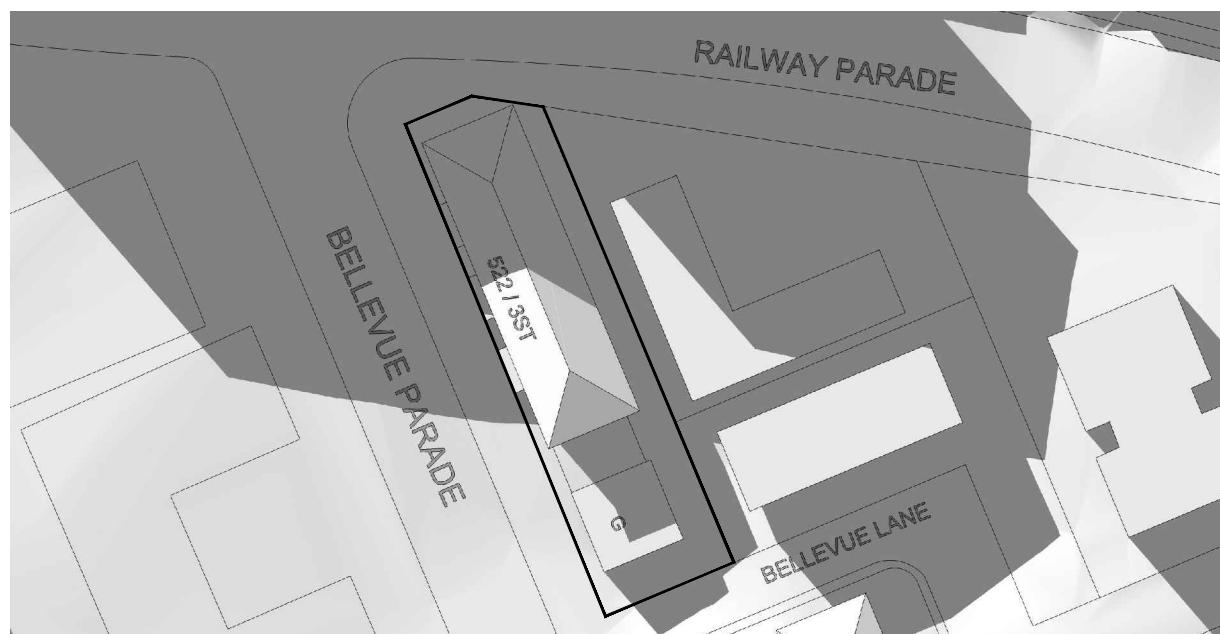


2:30 PM

 
stanisic architects Level 3, 346 Kent St Sydney NSW Australia 2000 T 612 9299 7871 F 612 9299 7872	PROJECT	CLIENT	No.	DATE	REVISION / ISSUE DETAILS	DRAWING TITLE	SCALE: NTS	DATE: 20/09/13	DRAWN: JC
	21-35 TREACY STREET HURSTVILLE NSW	HENLIA No.24 PTY LIMITED	-	20.09.13	-	SHADOW DIAGRAMS 522 RAILWAY PARADE	PROJECT NUMBER: 10 011	DRAWING NUMBER: SD 11	REVISION: -
							EQUINOX - MAY 21 - PLAN PROPOSED S75W MOD		

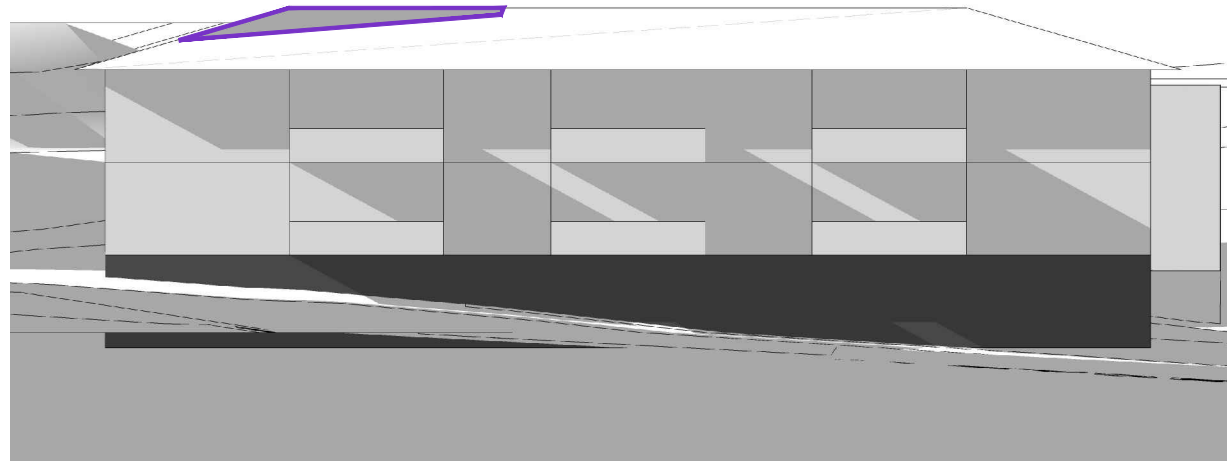


2:00 PM

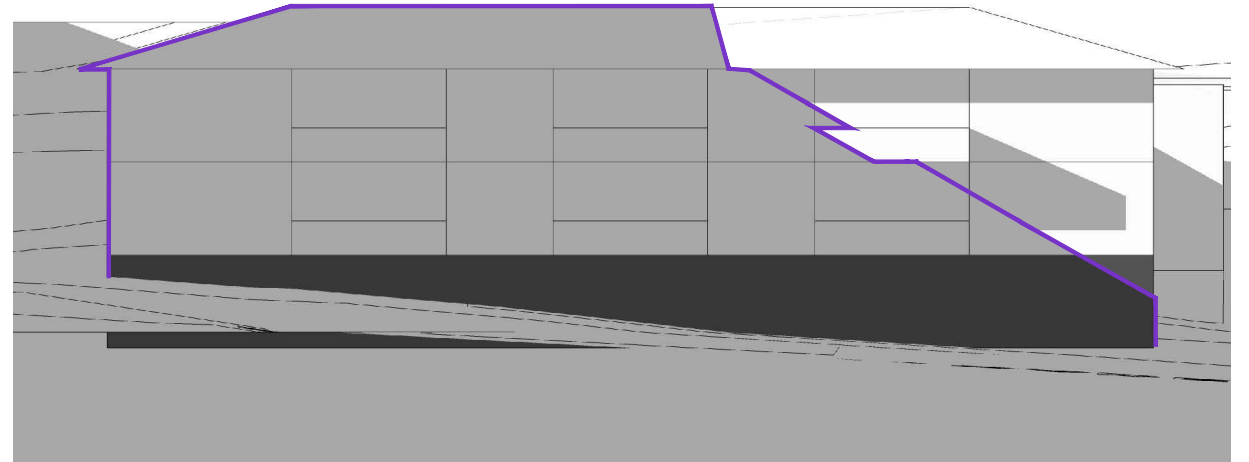


2:45 PM

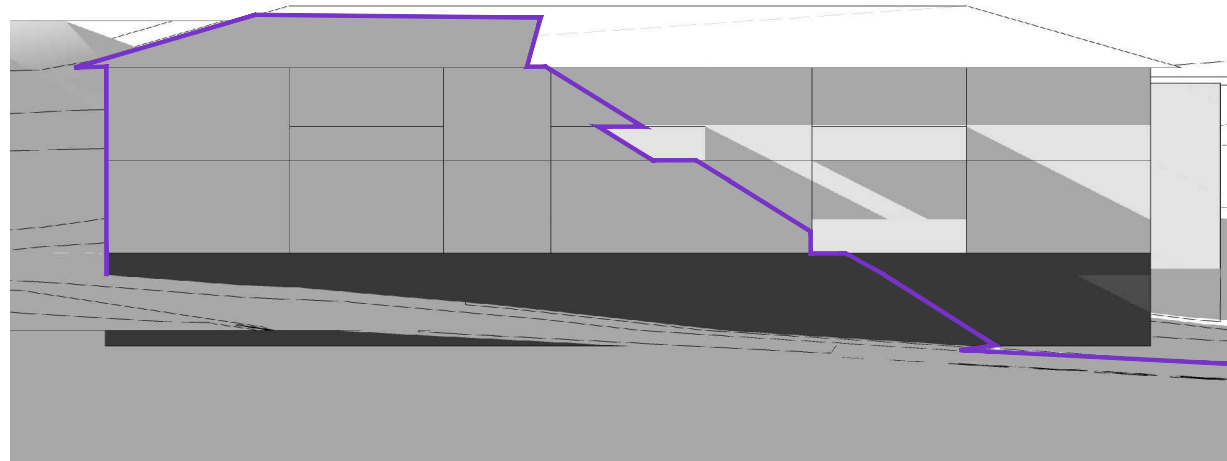


2:15 PM

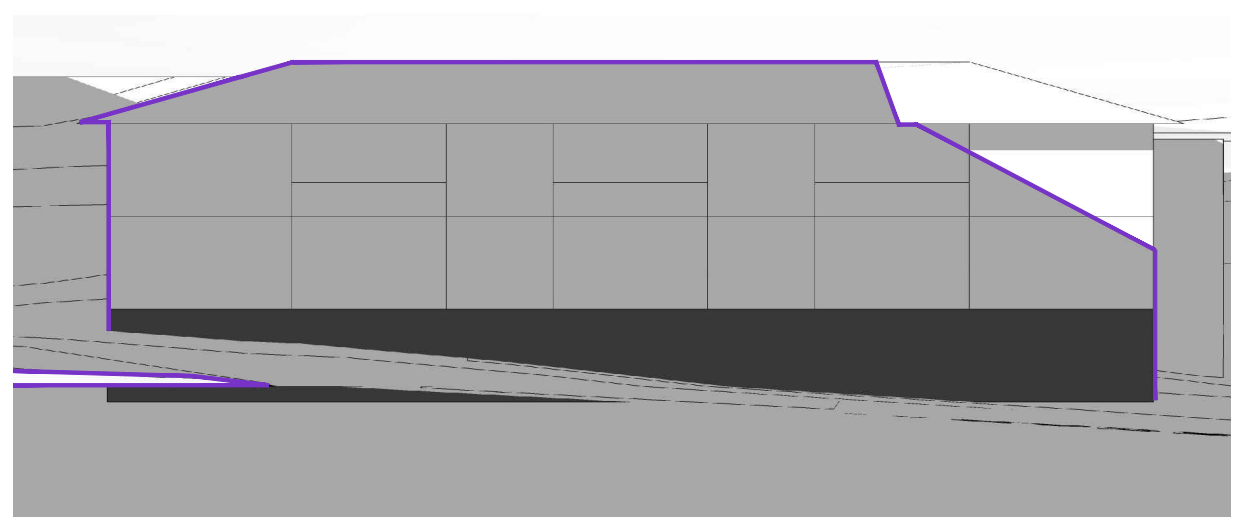


3:00 PM

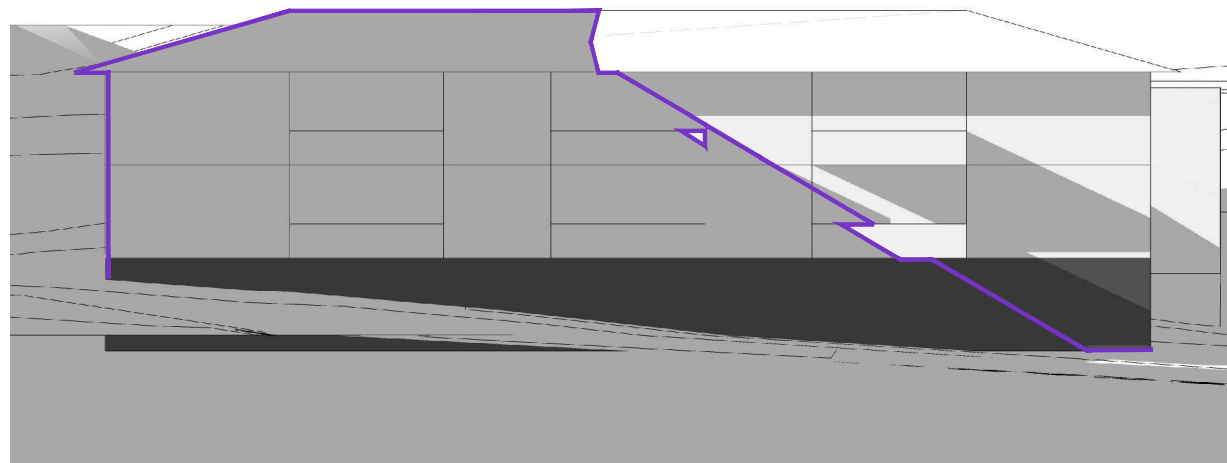


2:30 PM


 EXTENT OF SHADOW
 CAST BY PROPOSED
 SCHEME (19ST)
 ON MAY 21


stanisic architects Level 3, 346 Kent St Sydney NSW Australia 2000 T 612 9299 7871 F 612 9299 7872	PROJECT	CLIENT	No.	DATE	REVISION / ISSUE DETAILS	DRAWING TITLE	SCALE: NTS	DATE: 20/09/13	DRAWN: JC
	21-35 TREACY STREET HURSTVILLE NSW	HENLIA No.24 PTY LIMITED	-	20.09.13	-	SHADOW DIAGRAMS 522 RAILWAY PARADE	PROJECT NUMBER: 10 011	DRAWING NUMBER: SD 12	REVISION: -
							EQUINOX - MAY 21 - SOUTH WEST ELEVATION PROPOSED S75W MOD		

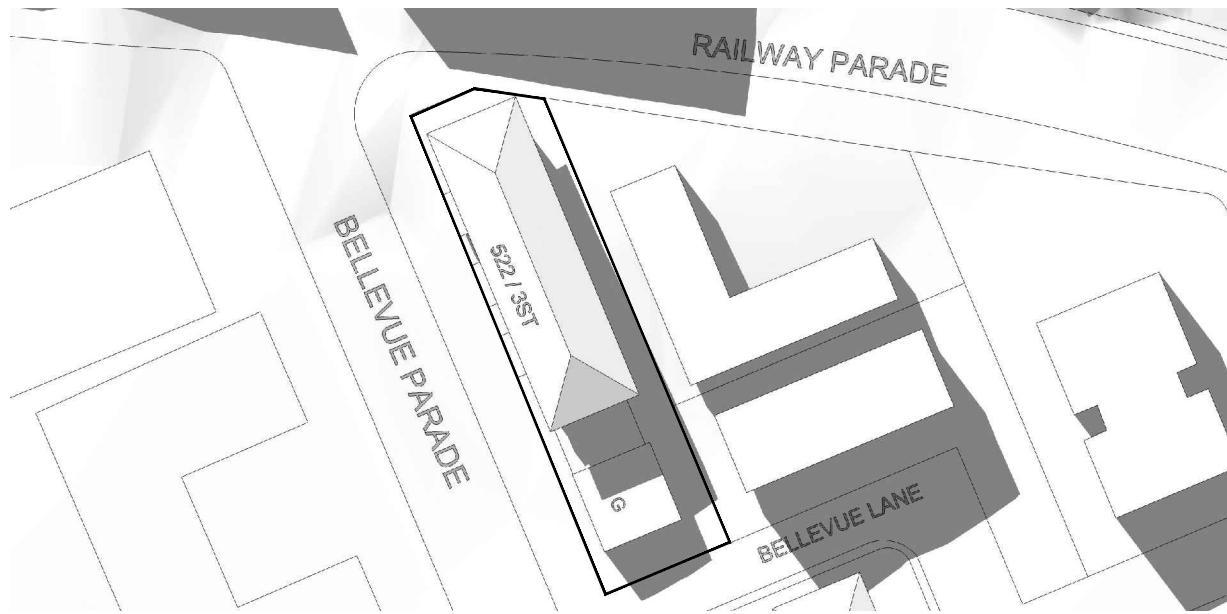

2:00 PM

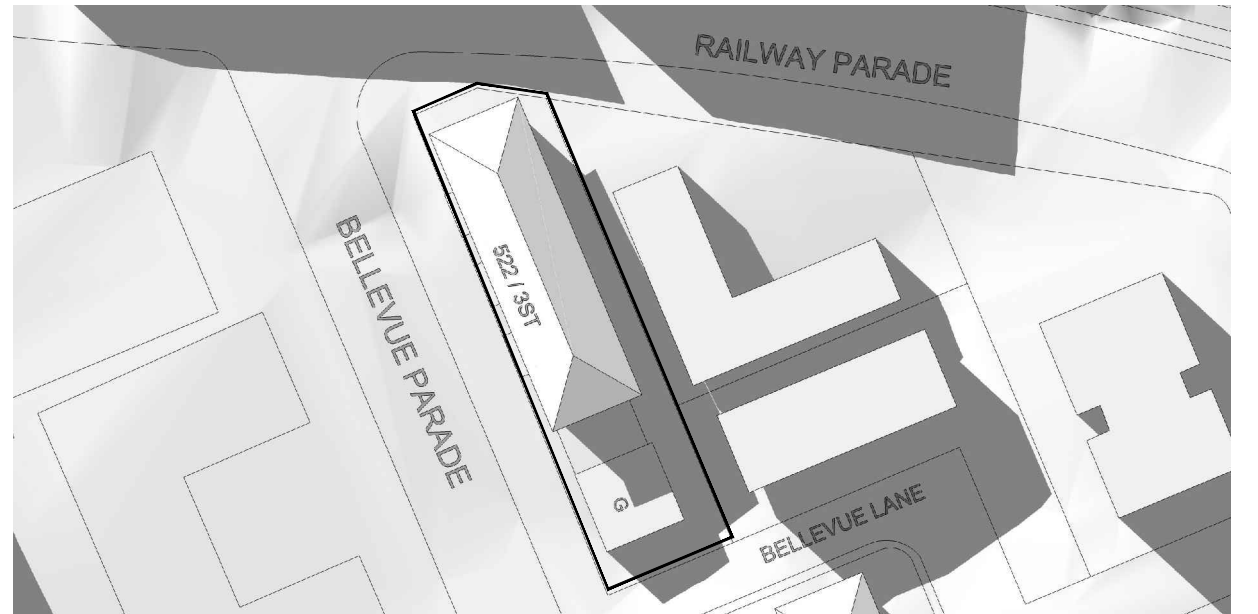


2:45 PM

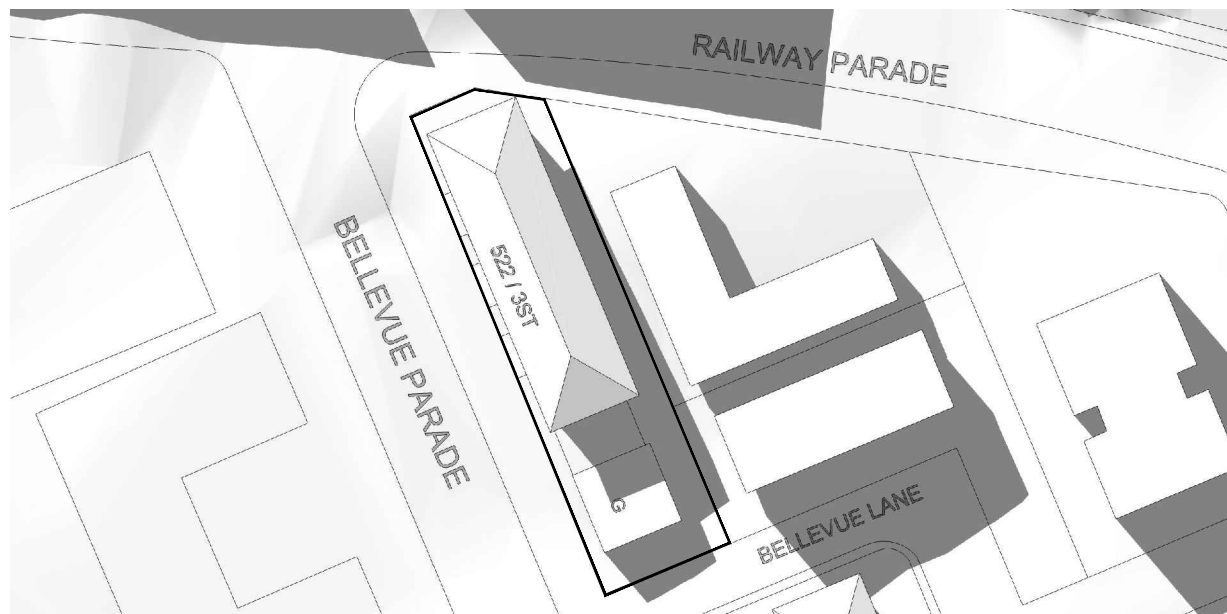


2:15 PM




3:00 PM

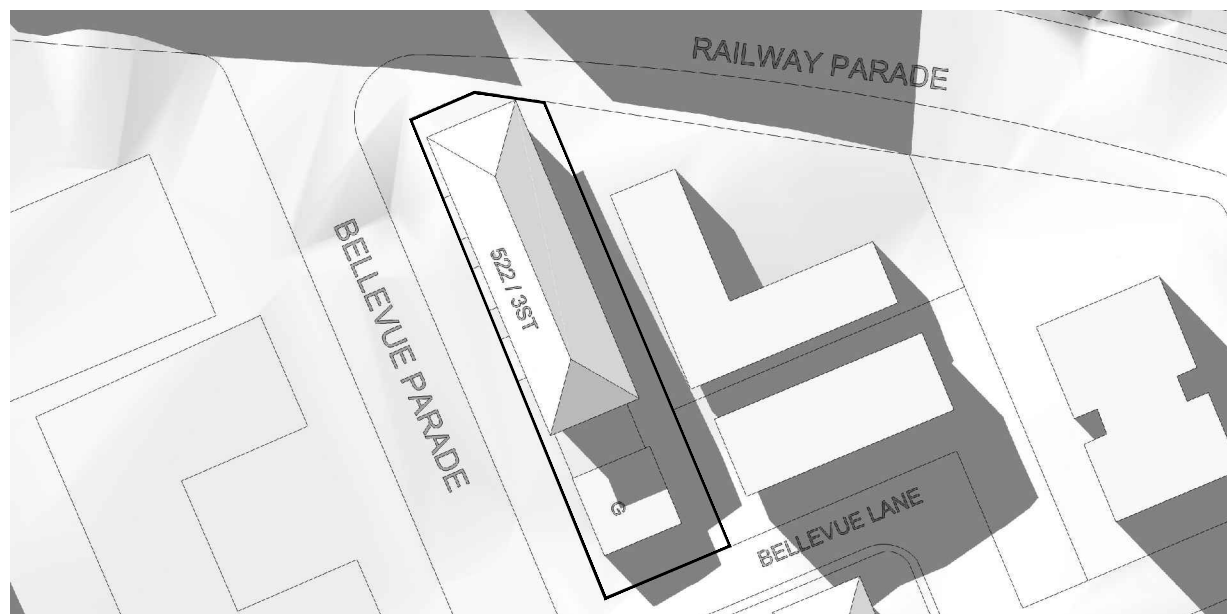


2:30 PM

 
stanisic architects Level 3, 346 Kent St Sydney NSW Australia 2000 T 612 9299 7871 F 612 9299 7872	PROJECT	CLIENT	No.	DATE	REVISION / ISSUE DETAILS	DRAWING TITLE	SCALE: NTS	DATE: 20/09/13	DRAWN: JC
	21-35 TREACY STREET HURSTVILLE NSW	HENLIA No.24 PTY LIMITED	-	20.09.13	-	SHADOW DIAGRAMS 522 RAILWAY PARADE	PROJECT NUMBER: 10 011	DRAWING NUMBER: SD 13	REVISION: -
							MAY 02 - PLAN APPROVED CONCEPT PLAN		

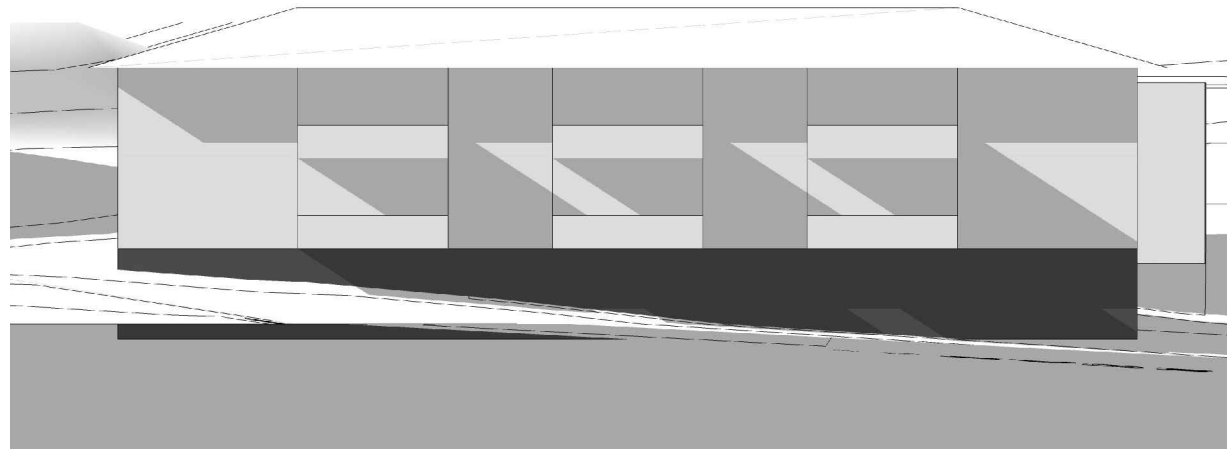


2:00 PM

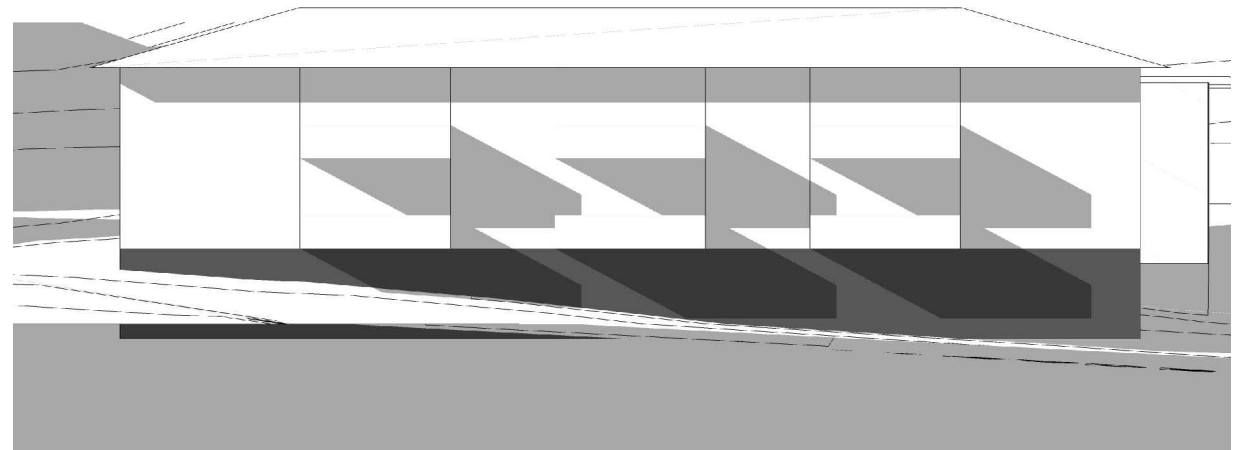


2:45 PM

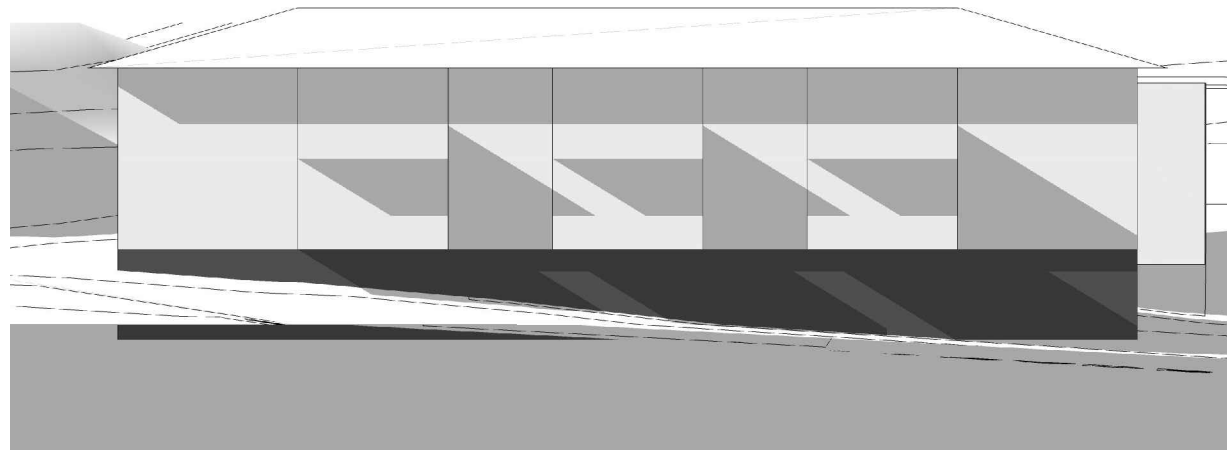


2:15 PM

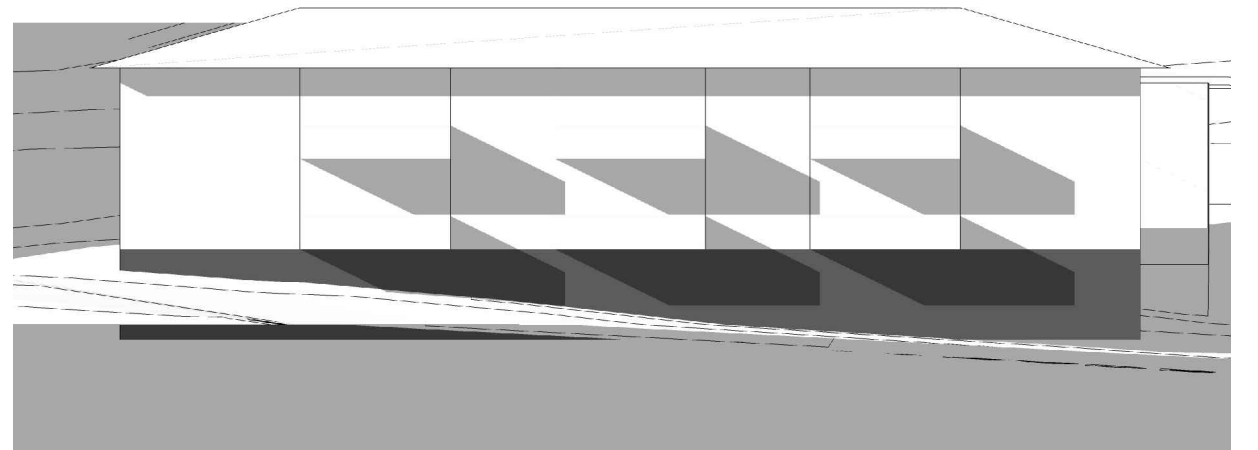


3:00 PM

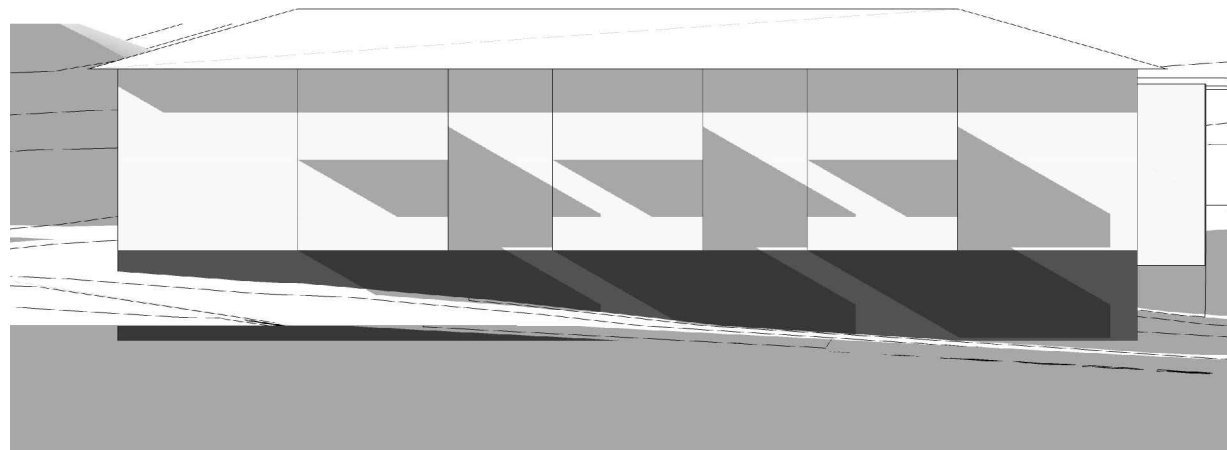


2:30 PM


 EXTENT OF SHADOW
 CAST BY APPROVED
 SCHEME (16ST)
 ON MAY 02


stanisic architects Level 3, 346 Kent St Sydney NSW Australia 2000 T 612 9299 7871 F 612 9299 7872	PROJECT	CLIENT	No.	DATE	REVISION / ISSUE DETAILS	DRAWING TITLE	SCALE: NTS	DATE: 20/09/13	DRAWN: JC
	21-35 TREACY STREET HURSTVILLE NSW	HENLIA No.24 PTY LIMITED	-	20.09.13	-	SHADOW DIAGRAMS 522 RAILWAY PARADE	PROJECT NUMBER: 10 011	DRAWING NUMBER: SD 14	REVISION: -
							MAY 02 - SOUTH WEST ELEVATION APPROVED CONCEPT PLAN		

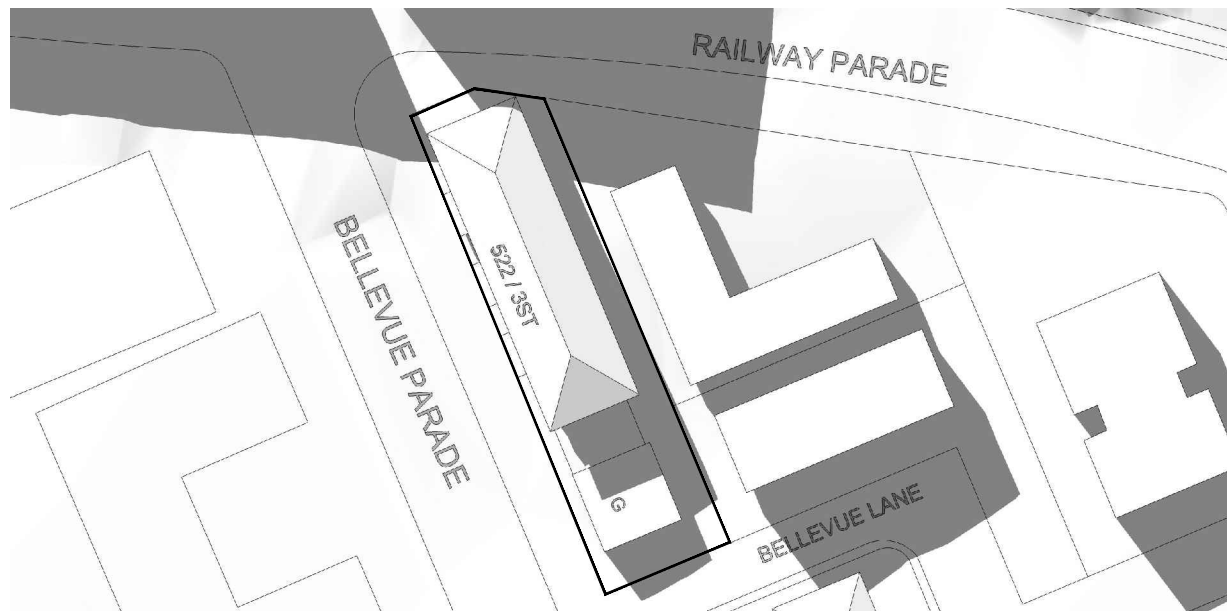


2:00 PM

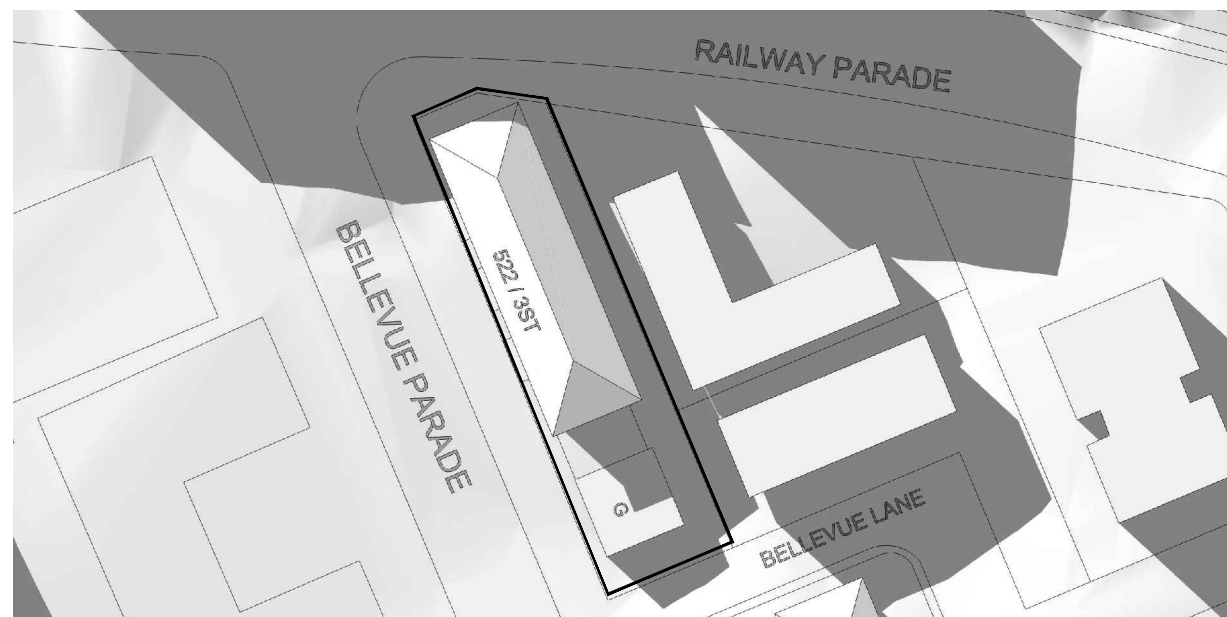


2:45 PM

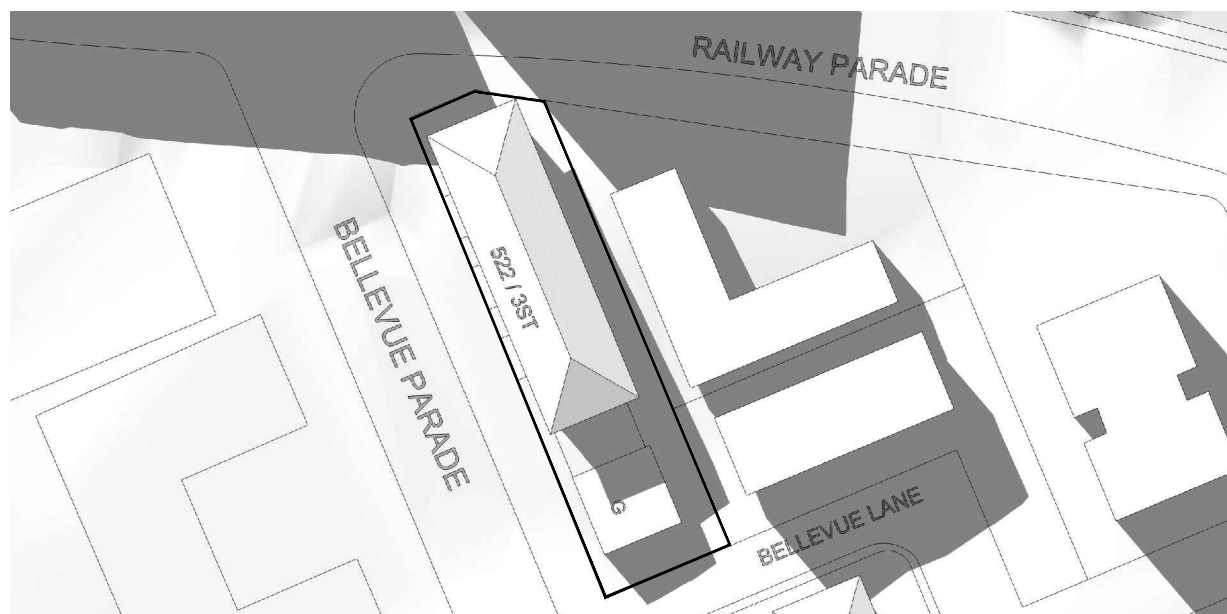


2:15 PM

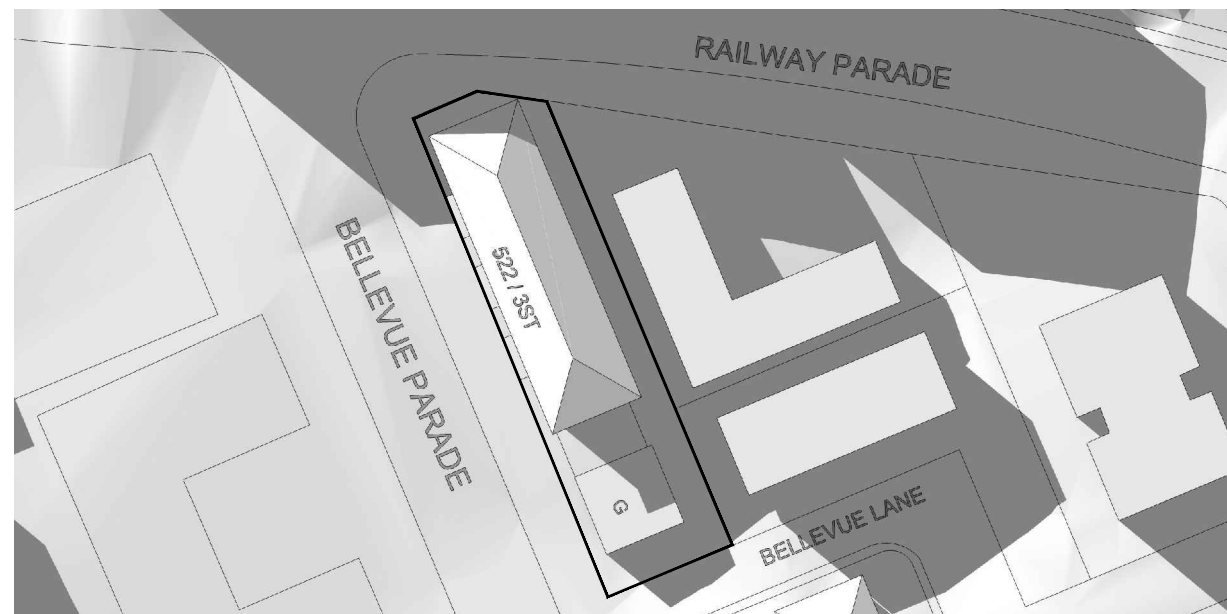


3:00 PM

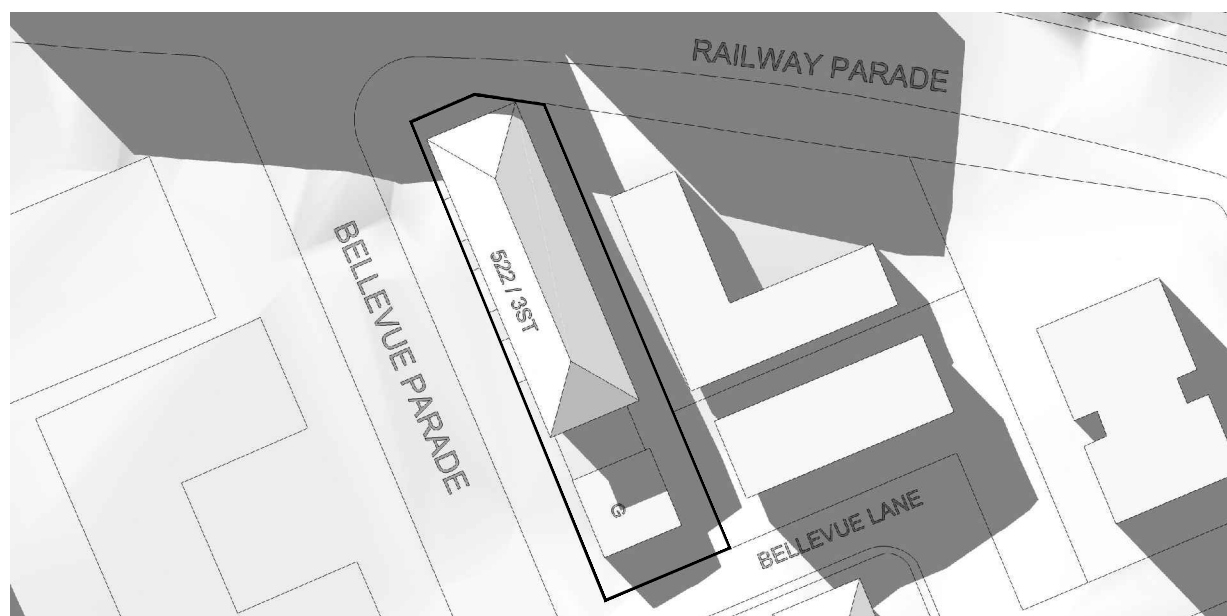


2:30 PM

 
stanisic architects Level 3, 346 Kent St Sydney NSW Australia 2000 T 612 9299 7871 F 612 9299 7872	PROJECT	CLIENT	No.	DATE	REVISION / ISSUE DETAILS	DRAWING TITLE	SCALE: NTS	DATE: 20/09/13	DRAWN: JC
	21-35 TREACY STREET HURSTVILLE NSW	HENLIA No.24 PTY LIMITED	-	20.09.13	-	SHADOW DIAGRAMS 522 RAILWAY PARADE	PROJECT NUMBER: 10 011	DRAWING NUMBER: SD 15	REVISION: -
							MAY 02 - PLAN PROPOSED S75W MOD		

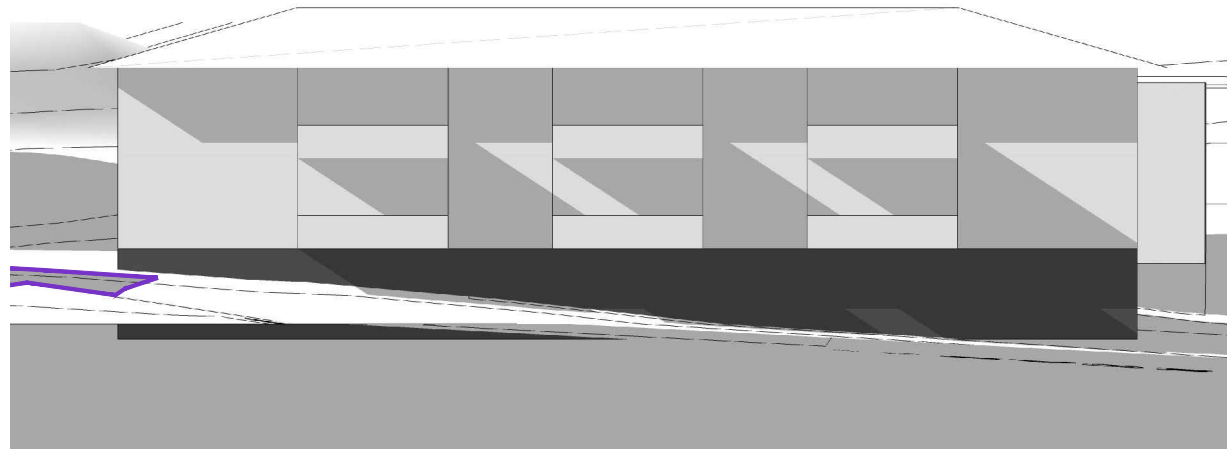


2:00 PM

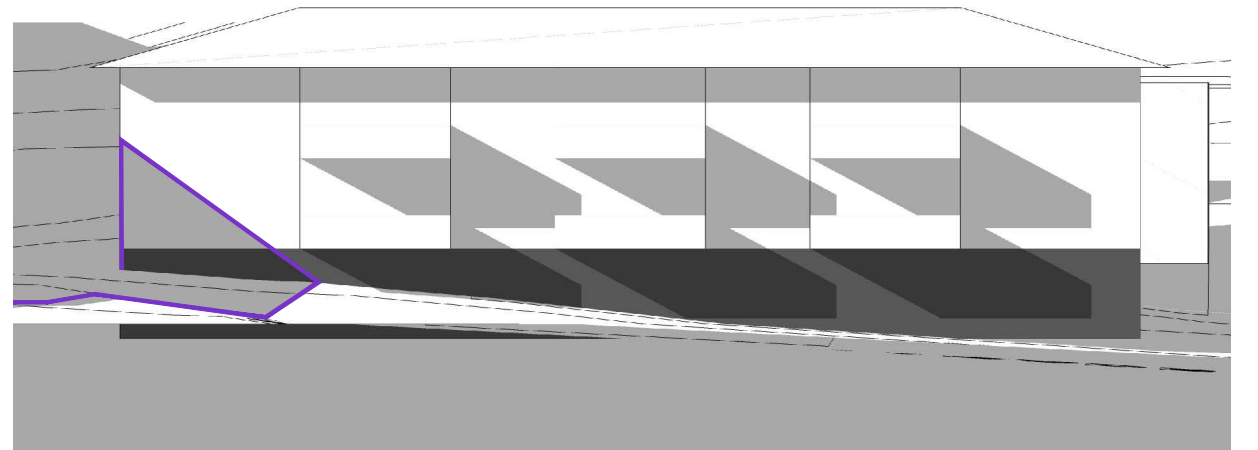


2:45 PM

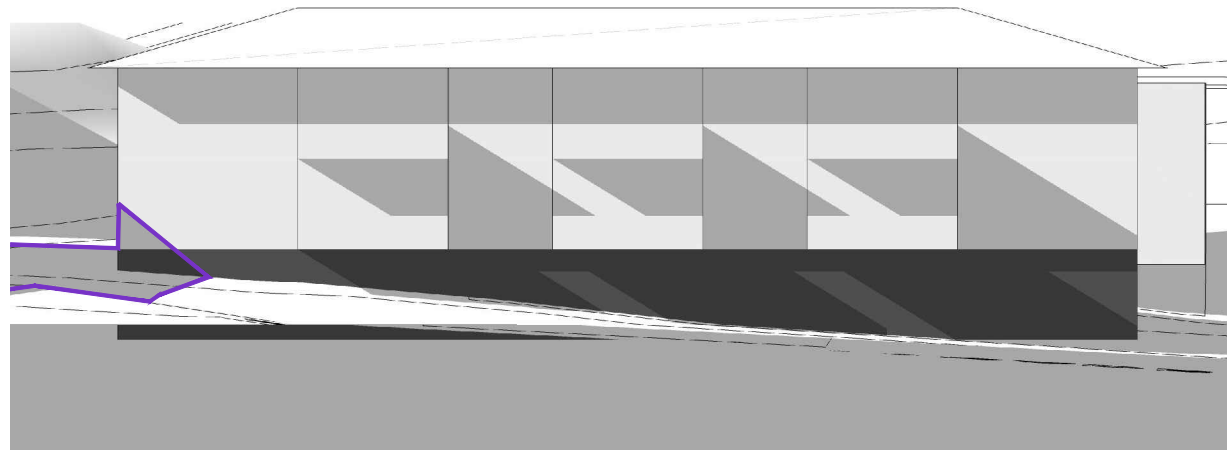


2:15 PM

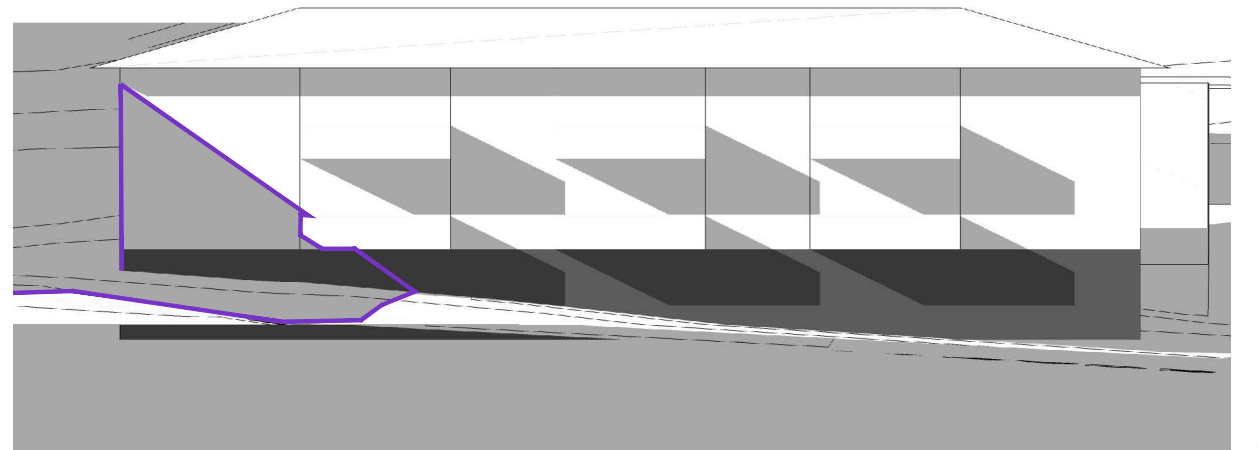

3:00 PM

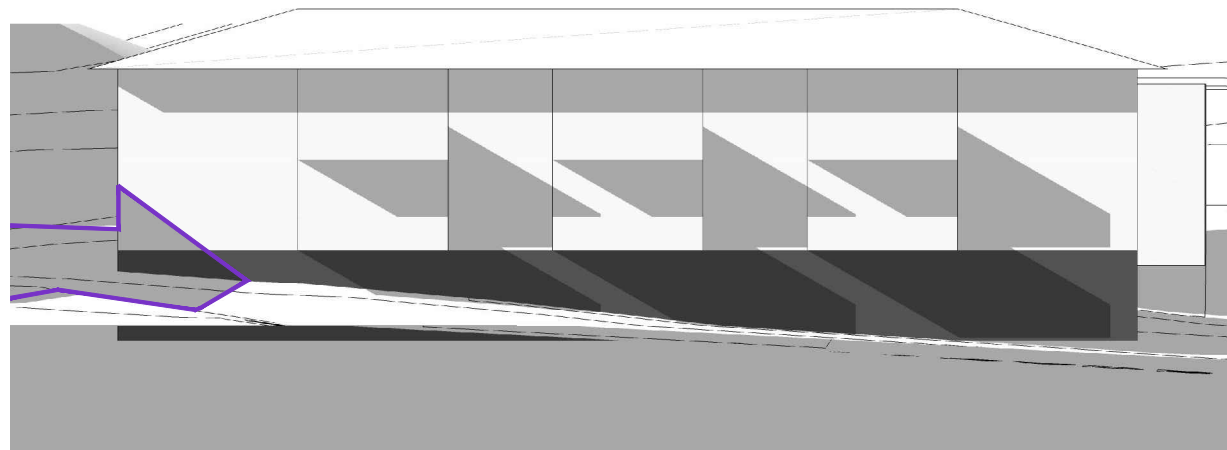

2:30 PM


 EXTENT OF SHADOW
 CAST BY PROPOSED
 SCHEME (19ST)
 ON MAY 02

stanisic architects Level 3, 346 Kent St Sydney NSW Australia 2000 T 612 9299 7871 F 612 9299 7872	PROJECT	CLIENT	No.	DATE	REVISION / ISSUE DETAILS	DRAWING TITLE	SCALE: NTS	DATE: 20/09/13	DRAWN: JC
	21-35 TREACY STREET HURSTVILLE NSW	HENLIA No.24 PTY LIMITED	-	20.09.13	-	SHADOW DIAGRAMS 522 RAILWAY PARADE	PROJECT NUMBER: 10 011	DRAWING NUMBER: SD 16	REVISION: -
							MAY 02 - SOUTH WEST ELEVATION PROPOSED S75W MOD		