

# PROPOSED RESIDENTIAL MIXED-USE DEVELOPMENT

## S75W APPLICATION


### 21-35 TREACY STREET, HURSTVILLE NSW

#### DRAWING LIST

DWG NO.

DRAWING TITLE	CD00
COVER SHEET	CD01
LOCATION PLAN	CD02
SITE ANALYSIS	CD03
SITE PLAN	CD04
BASEMENT 4A/4B	CD05
BASEMENT 3A/3B	CD06
BASEMENT 2A/2B	CD07
BASEMENT 1A/1B	CD08
BASEMENT 1C	CD09
GROUND LEVEL	CD10
UPPER GROUND LEVEL	CD11
LEVEL 1	CD12
LEVEL 2	CD13
LEVEL 3	CD14
LEVEL 4	CD15
LEVEL 5	CD16
LEVEL 6	CD17
LEVEL 7	CD18
LEVEL 8	CD19
LEVEL 9	CD20
LEVEL 10	CD21
LEVEL 11	CD22
LEVEL 12	CD23
LEVEL 13	CD24
LEVEL 14	CD25
LEVEL 15	CD26
LEVEL 16	CD27
LEVEL 17	CD28
LEVEL 18	CD29
ROOF	CD30
NORTH ELEVATION	CD31
SOUTH ELEVATION	CD32
EAST + WEST ELEVATION	CD33
SECTION AA	CD34
SECTION BB	CD35
SECTION CC	CD36
SECTION DD (WEST INT) + EE (EAST INT)	
UNIT TYPES ST+A+D	CD37
UNIT TYPES E	CD38
UNIT TYPES E	CD39
UNIT TYPES E	CD40
UNIT TYPES G	CD41
UNIT TYPES J	CD42
STAGING - GROUND LEVEL	CD08/1
STAGING - LEVEL 7	CD17/1
STAGING - LEVEL 10	CD20/1
STAGING - ROOF	CD29/1
STAGING - NORTH ELEVATION	CD30/1
STAGING - SOUTH ELEVATION	CD31/1
STAGING - EAST + WEST ELEVATION	CD32/1

SURVEY (PREPARED BY LOCKLEY LAND TITLE SOLUTION)

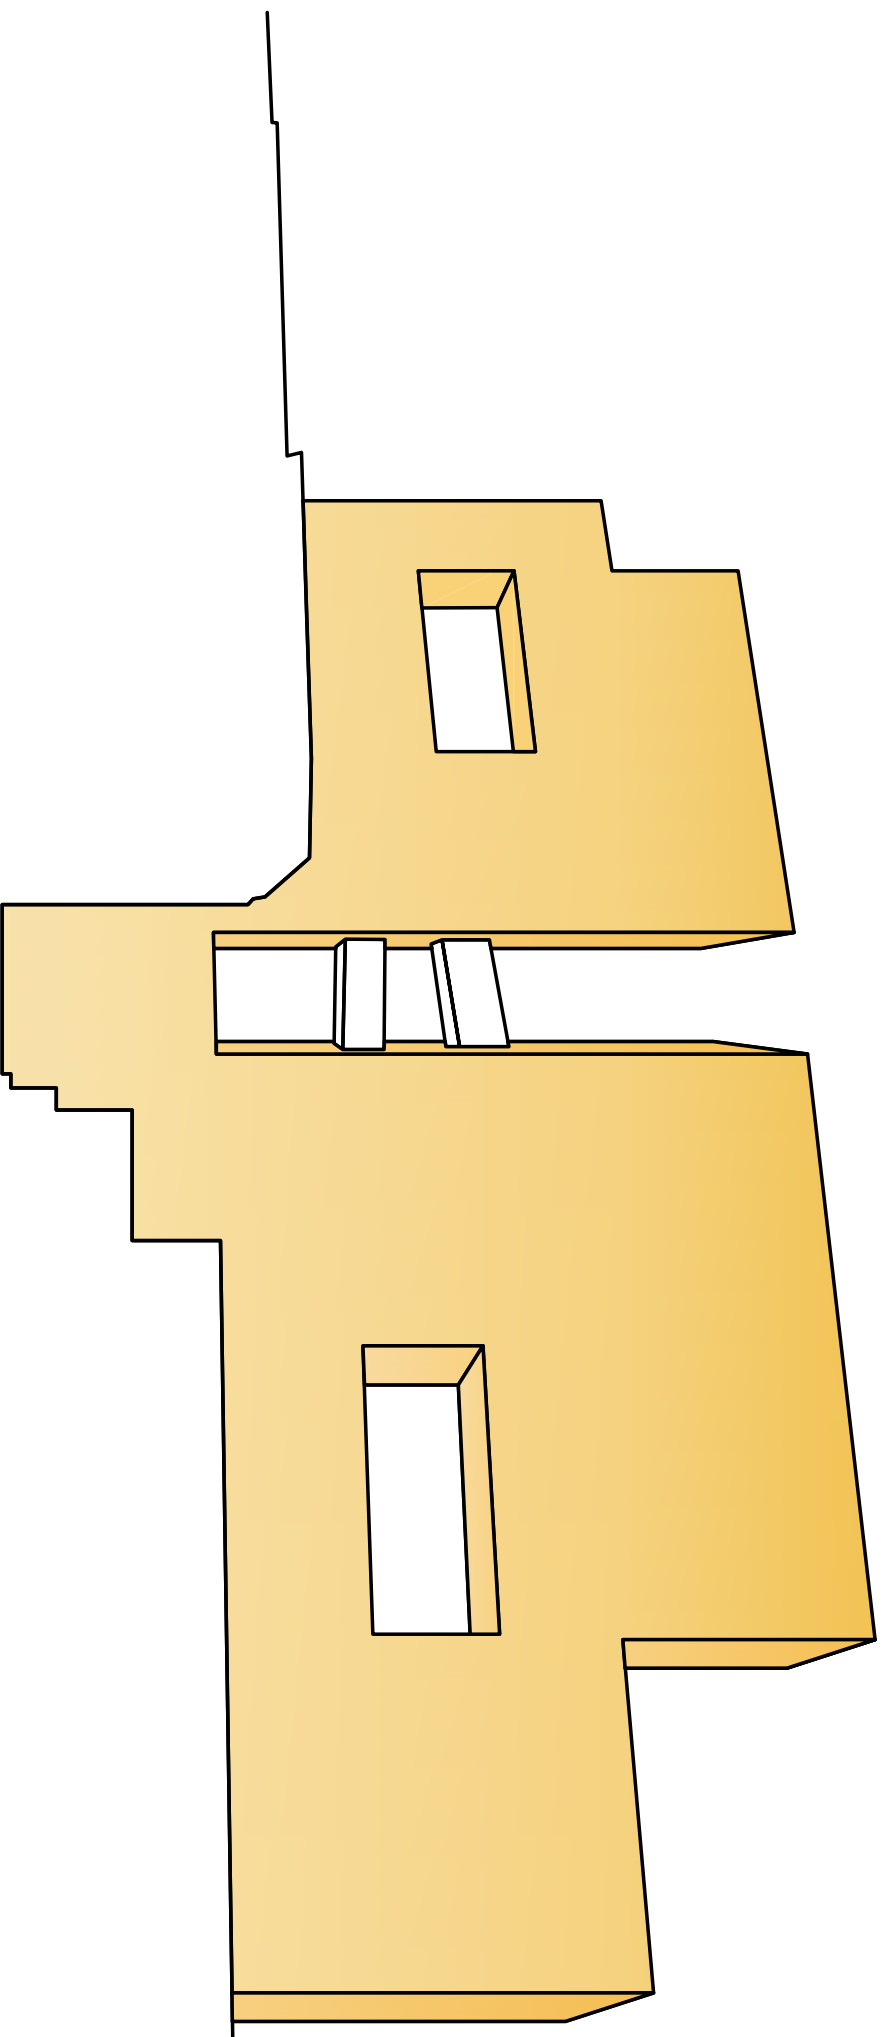

<b>stanisic architects</b> Level 3, 346 Kent St Sydney, NSW Australia 2000 T 612 9299 7871 F 612 9299 7872	PROJECT	CLIENT	No.	DATE	REVISION / ISSUE DETAILS	DRAWING TITLE	SCALE: NTS	DATE: 14/12/11	DRAWN: AA
	21-35 TREACY STREET HURSTVILLE NSW	HENLIA No.24 PTY LIMITED	-	12.04.13	-	DRAWING LIST	PROJECT NUMBER: 10 011	DRAWING NUMBER: CD00	REVISION: -