




SOUTH ELEVATION STAGE 1 - CENTRE

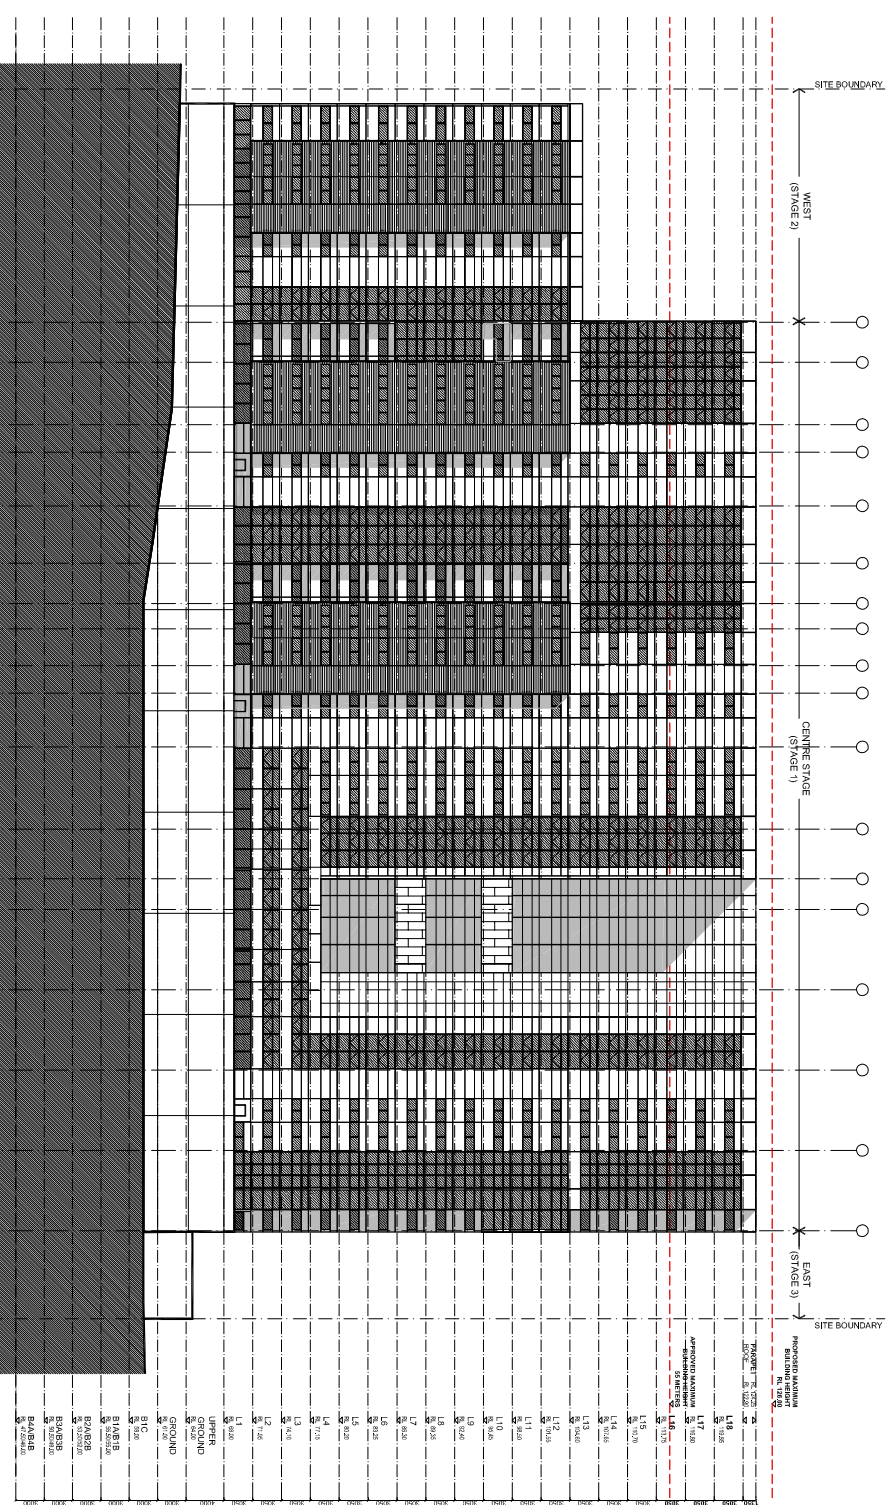

SOUTH ELEVATION STAGE 1+2 - CENTRE + WEST

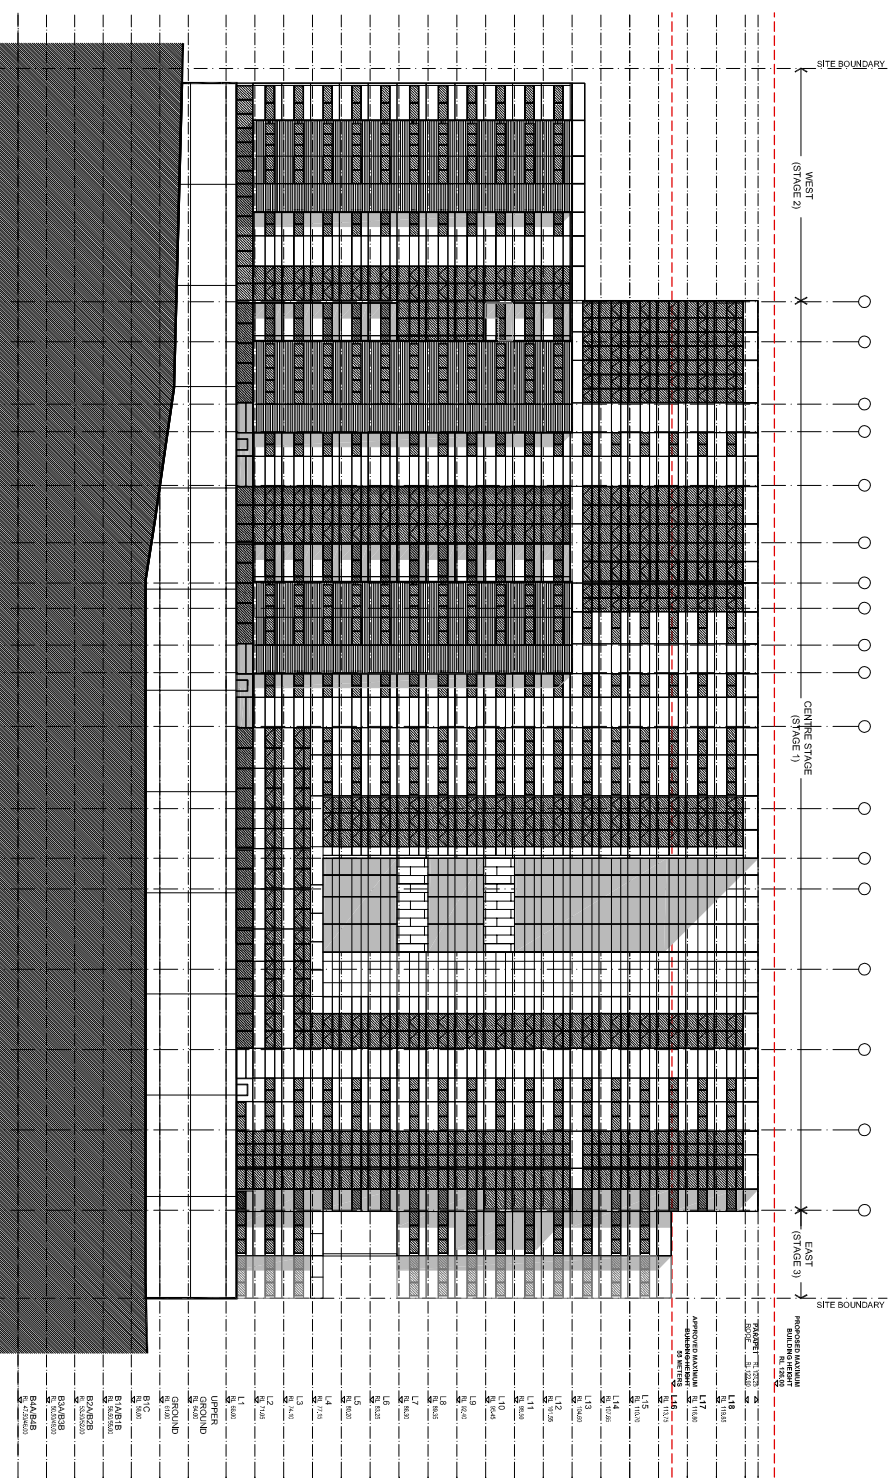

SOUTH ELEVATION STAGE 1+2+3 - CENTRE + WEST + EAST

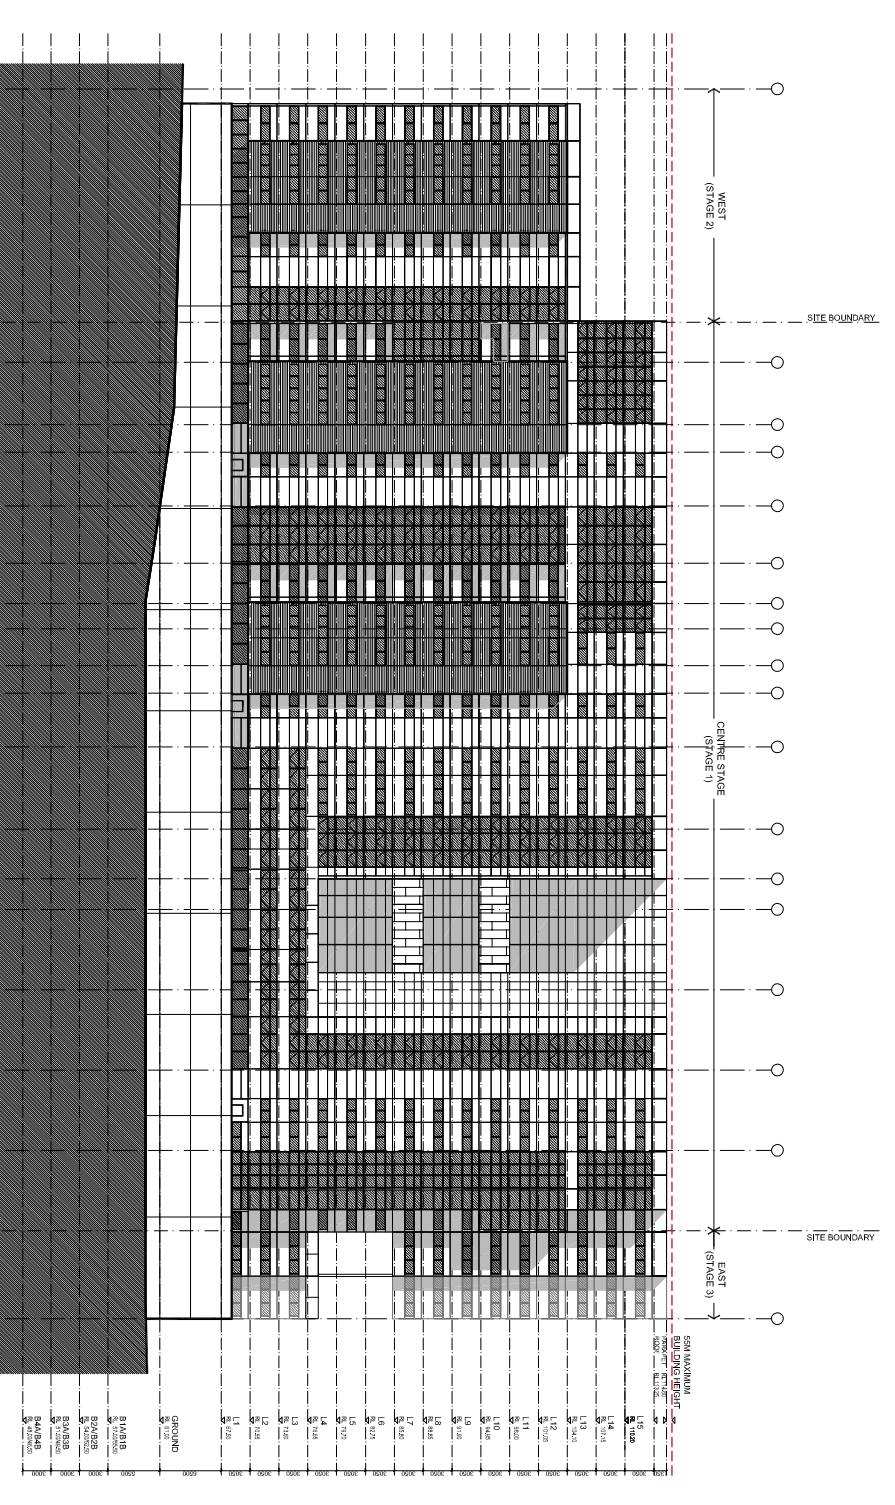

SOUTH ELEVATION - APPROVED

stanisic architects
 Level 3, 346 Kent St
 Sydney, NSW Australia 2000
 T 612 9299 7871
 F 612 9299 7872

PROJECT	CLIENT	No.	DATE	REVISION / ISSUE DETAILS	DRAWING TITLE	SCALE: 1:8000@A3	DATE: 14/12/11	DRAWN: JT
21-35 TREACY STREET HURSTVILLE NSW	HENLIA No.24 PTY LIMITED	12.04.13			STAGING SOUTH ELEVATION	PROJECT NUMBER: 10 011	DRAWING NUMBER: DA31/1	REVISION: -