




NORTH ELEVATION STAGE 1 - CENTRE

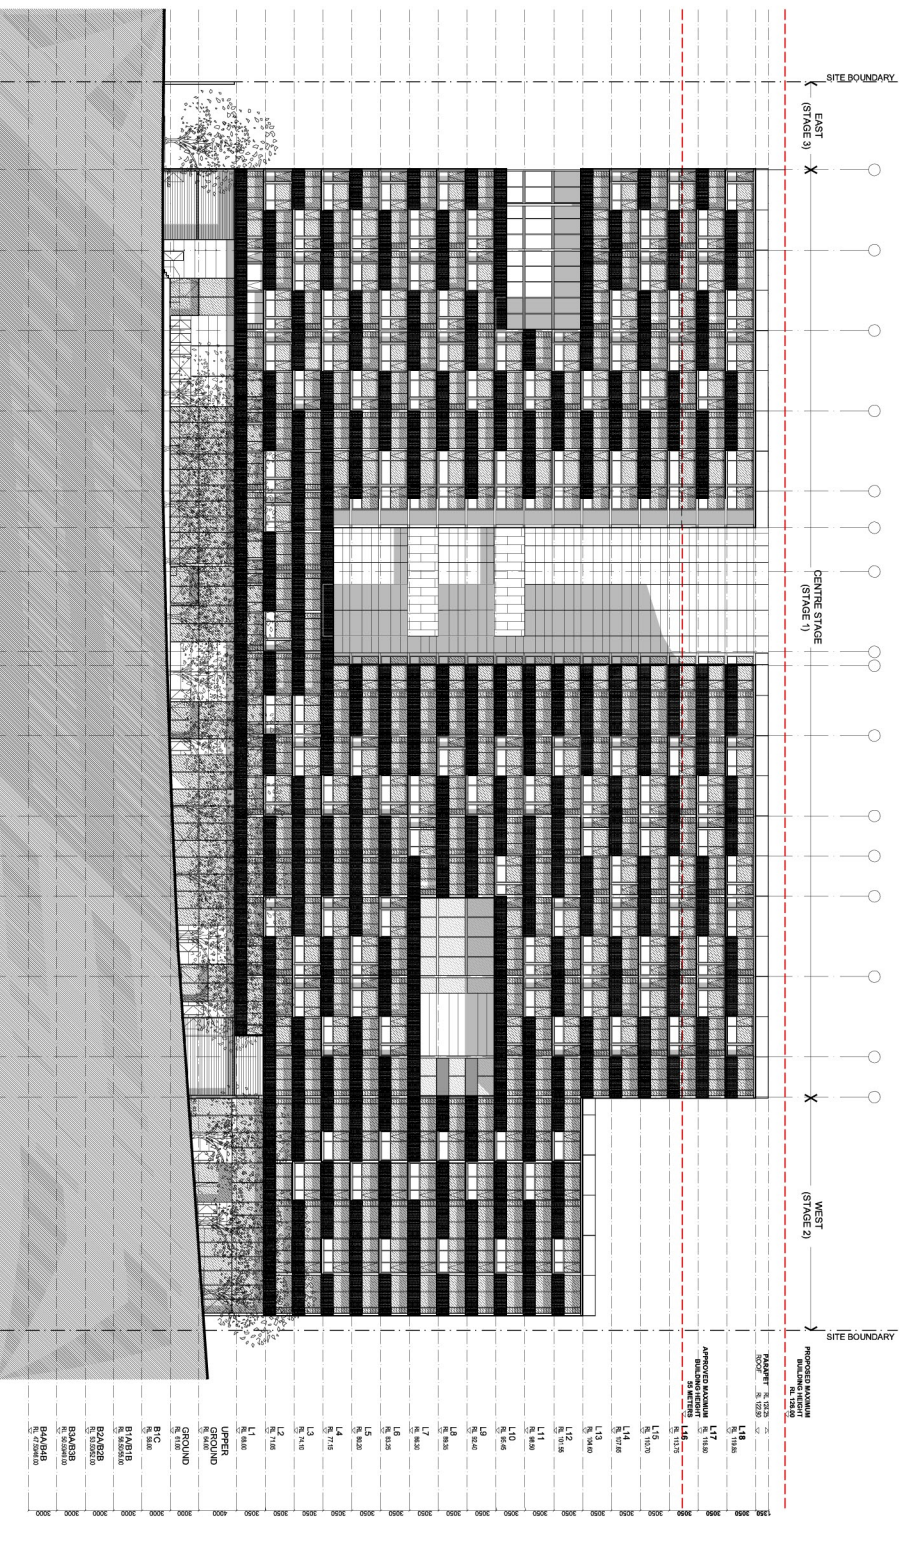

NORTH ELEVATION STAGE 1+2 - CENTRE + WEST

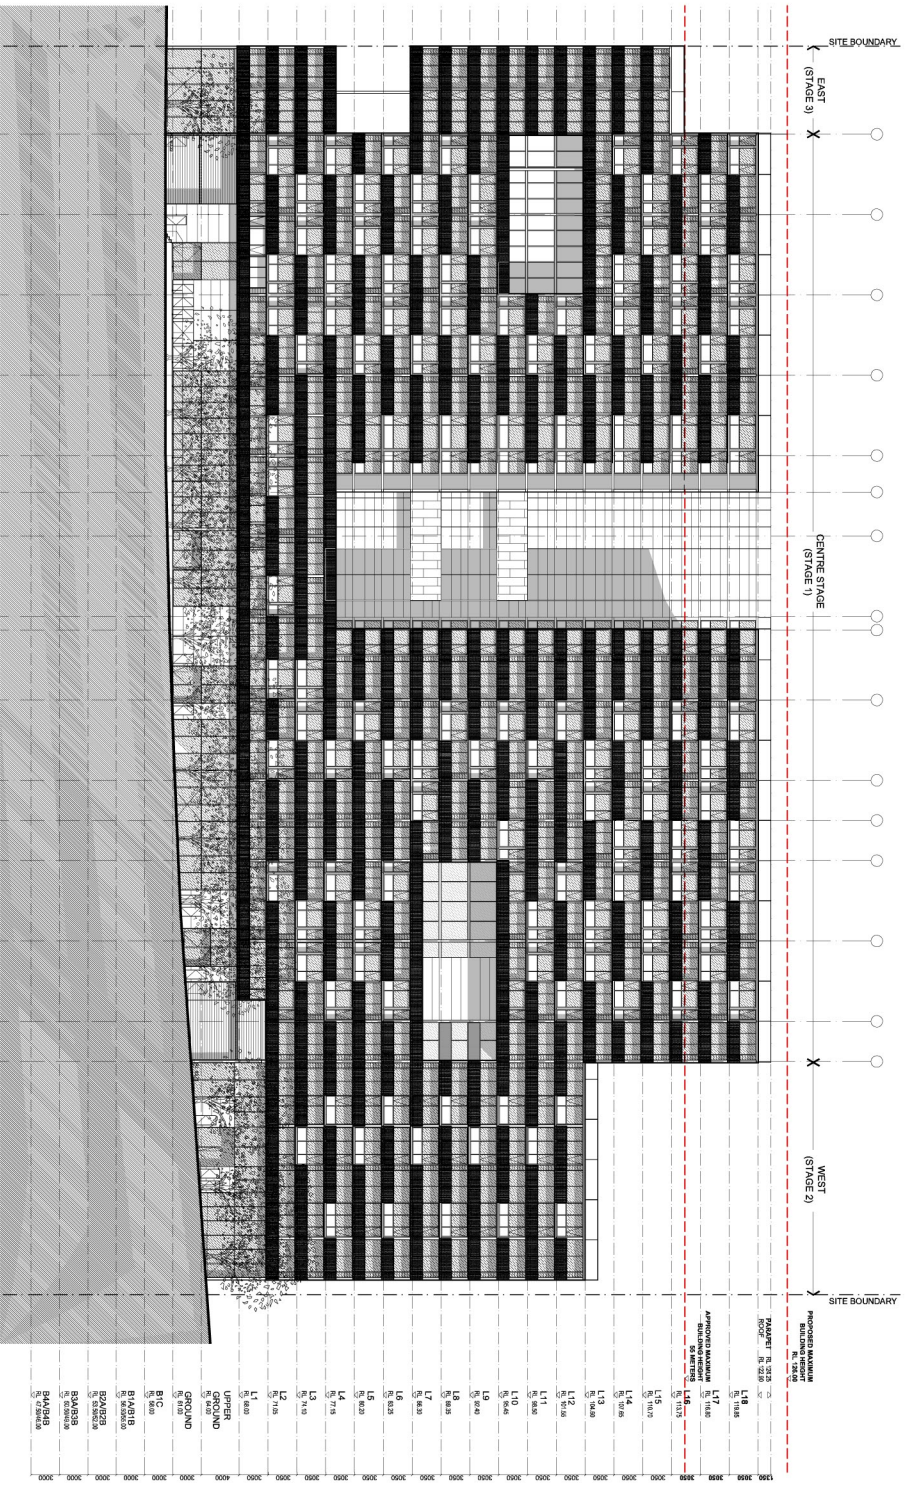

NORTH ELEVATION STAGE 1+2+3 - CENTRE + WEST + EAST

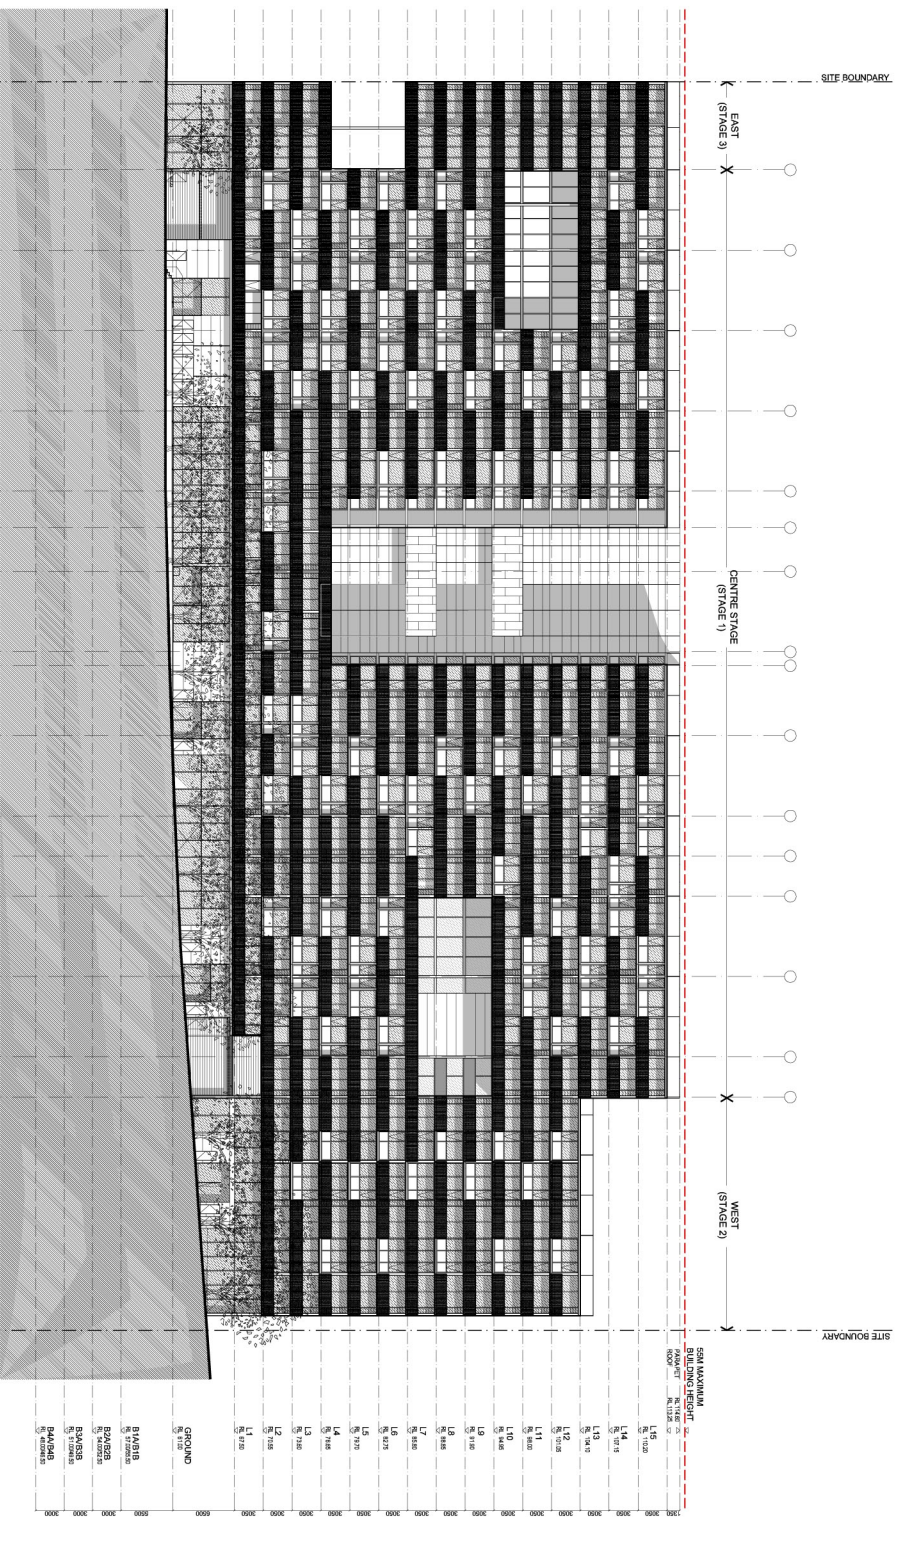

NORTH ELEVATION - APPROVED

<p>stanisic architects</p> <p>Level 3, 346 Kent St Sydney, NSW Australia 2000 T 612 9299 7871 F 612 9299 7872</p>		<p>PROJECT</p> <p>21-35 TREACY STREET HURSTVILLE NSW</p>		<p>CLIENT</p> <p>HENLIA No.24 PTY LIMITED</p>		<p>No.</p> <p>12.04.13</p>		<p>DATE</p> <p>12.04.13</p>		<p>REVISION / ISSUE DETAILS</p>		<p>DRAWING TITLE</p> <p>STAGING NORTH ELEVATION</p>		<p>SCALE: 1:800@A3</p>		<p>DATE: 14/12/11</p>		<p>DRAWN: AAAC</p>	
												<p>PROJECT NUMBER: 10 011</p>		<p>DRAWING NUMBER: DA30/1</p>		<p>REVISION: -</p>			