




EAST ELEVATION STAGE 1 - CENTRE

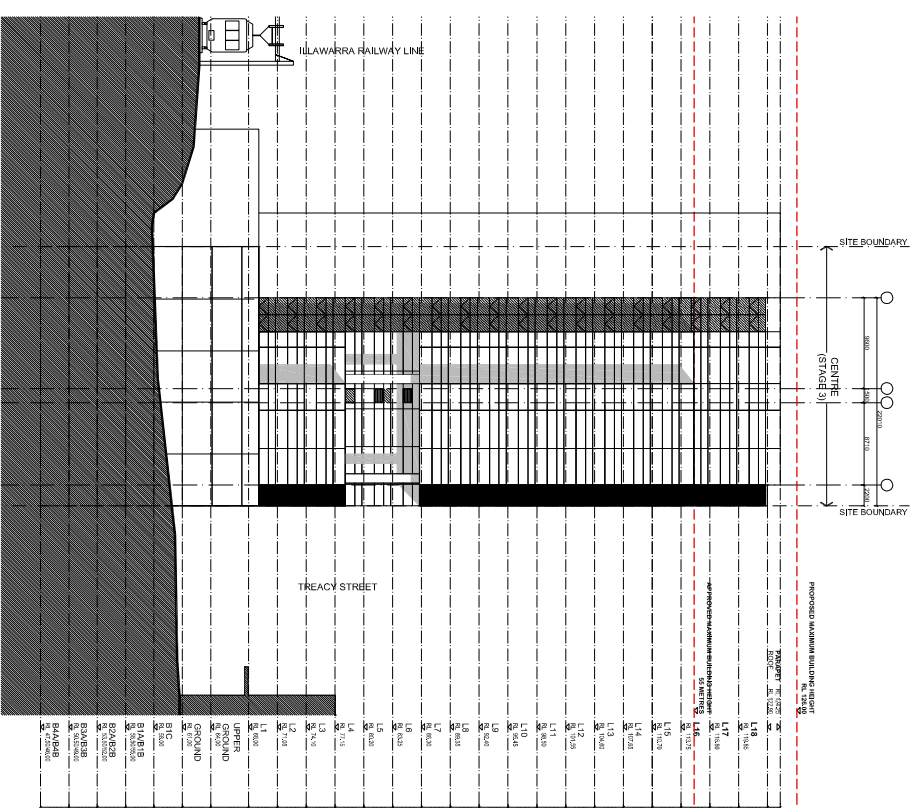


EAST ELEVATION STAGE 1+3 - CENTRE + EAST

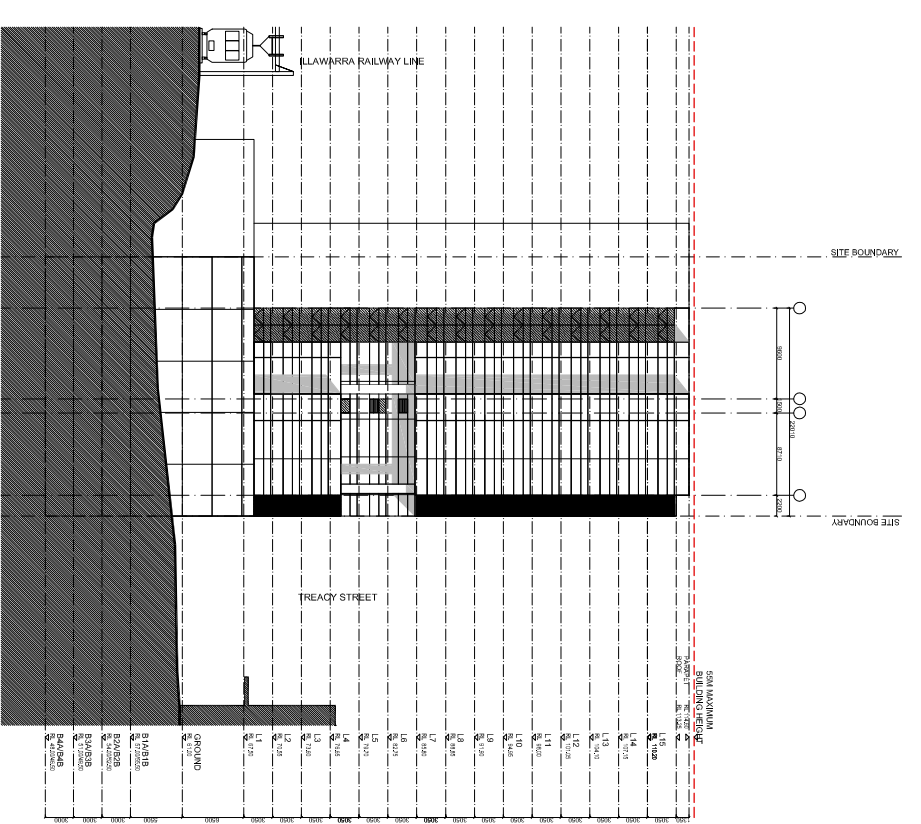


EAST ELEVATION - APPROVED

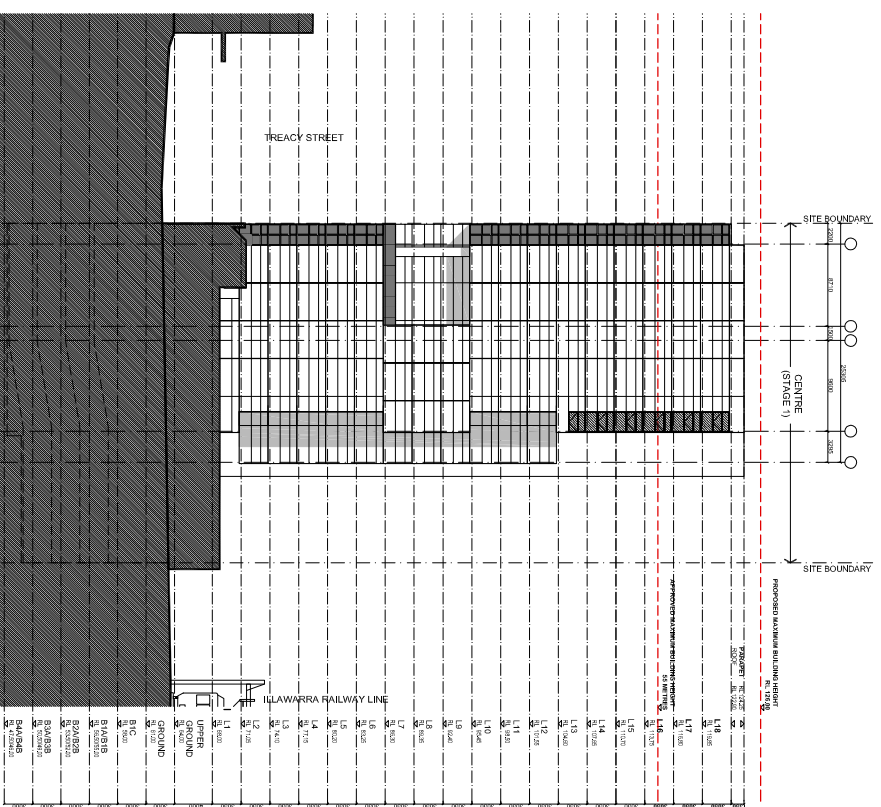

WEST ELEVATION STAGE 1 - CENTRE

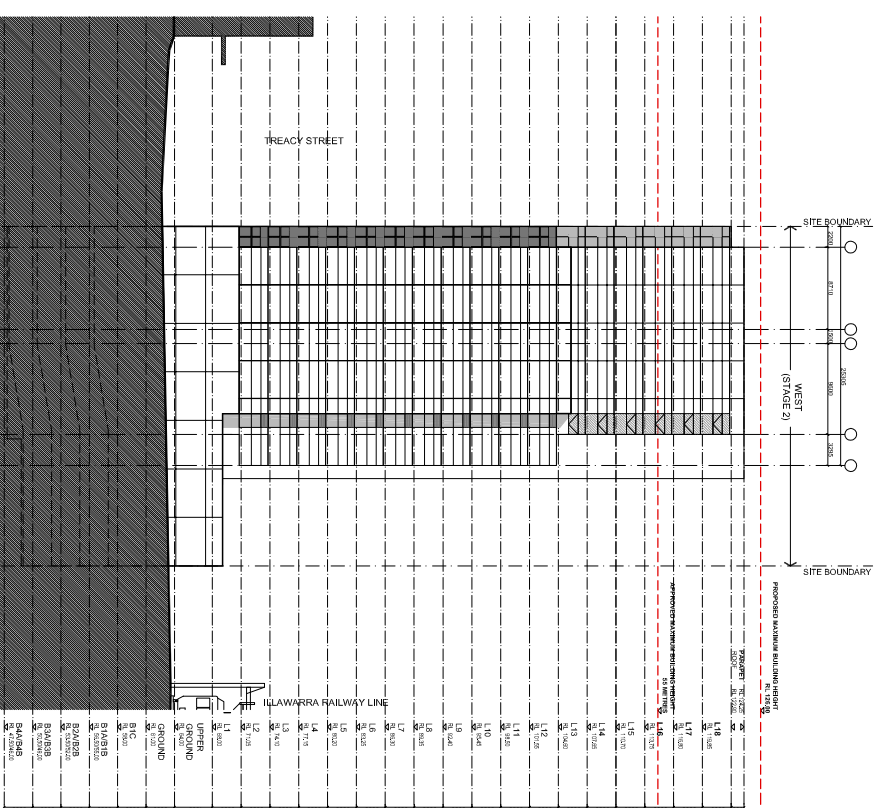

WEST ELEVATION STAGE 1 + 2 - CENTRE + WEST

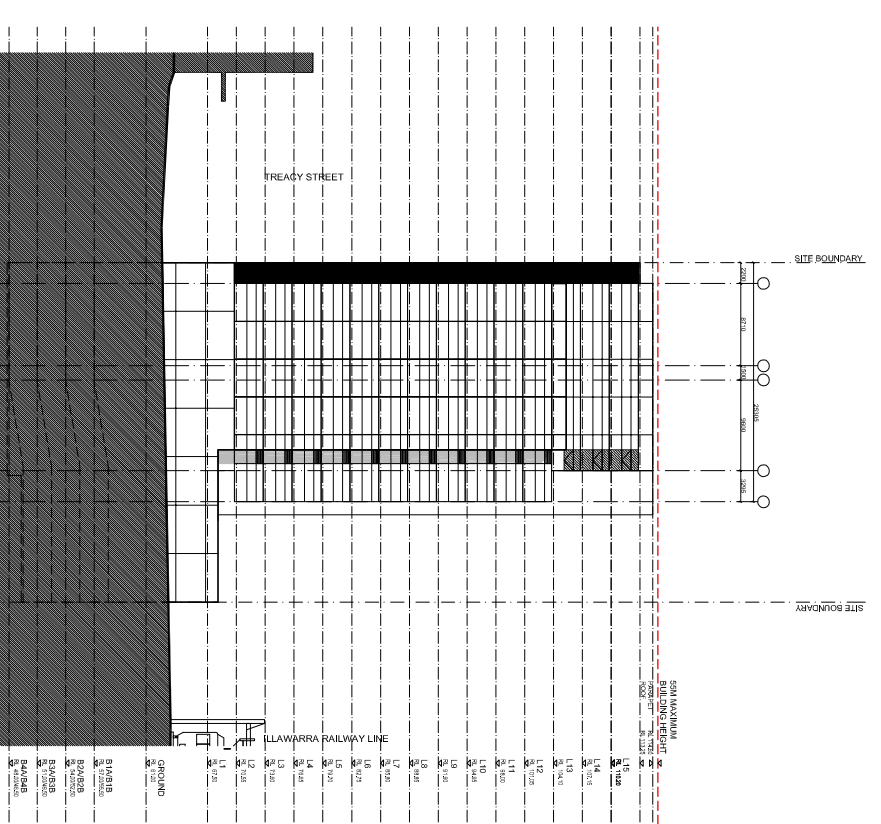

WEST ELEVATION - APPROVED

stanisic architects
 Level 3, 346 Kent St
 Sydney, NSW Australia 2000
 T 612 9299 7871
 F 612 9299 7872

PROJECT	CLIENT	No.	DATE	REVISION / ISSUE DETAILS
21-35 TREACY STREET HURSTVILLE NSW	HENLIA No.24 PTY LIMITED	-	12.04.13	-

DRAWING TITLE	SCALE: 1:800@A3	DATE: 14/12/11	DRAWN: AMAC
STAGING	PROJECT NUMBER:	DRAWING NUMBER:	REVISION:
EAST-WEST ELEVATIONS	10 011	CD32/1	-