



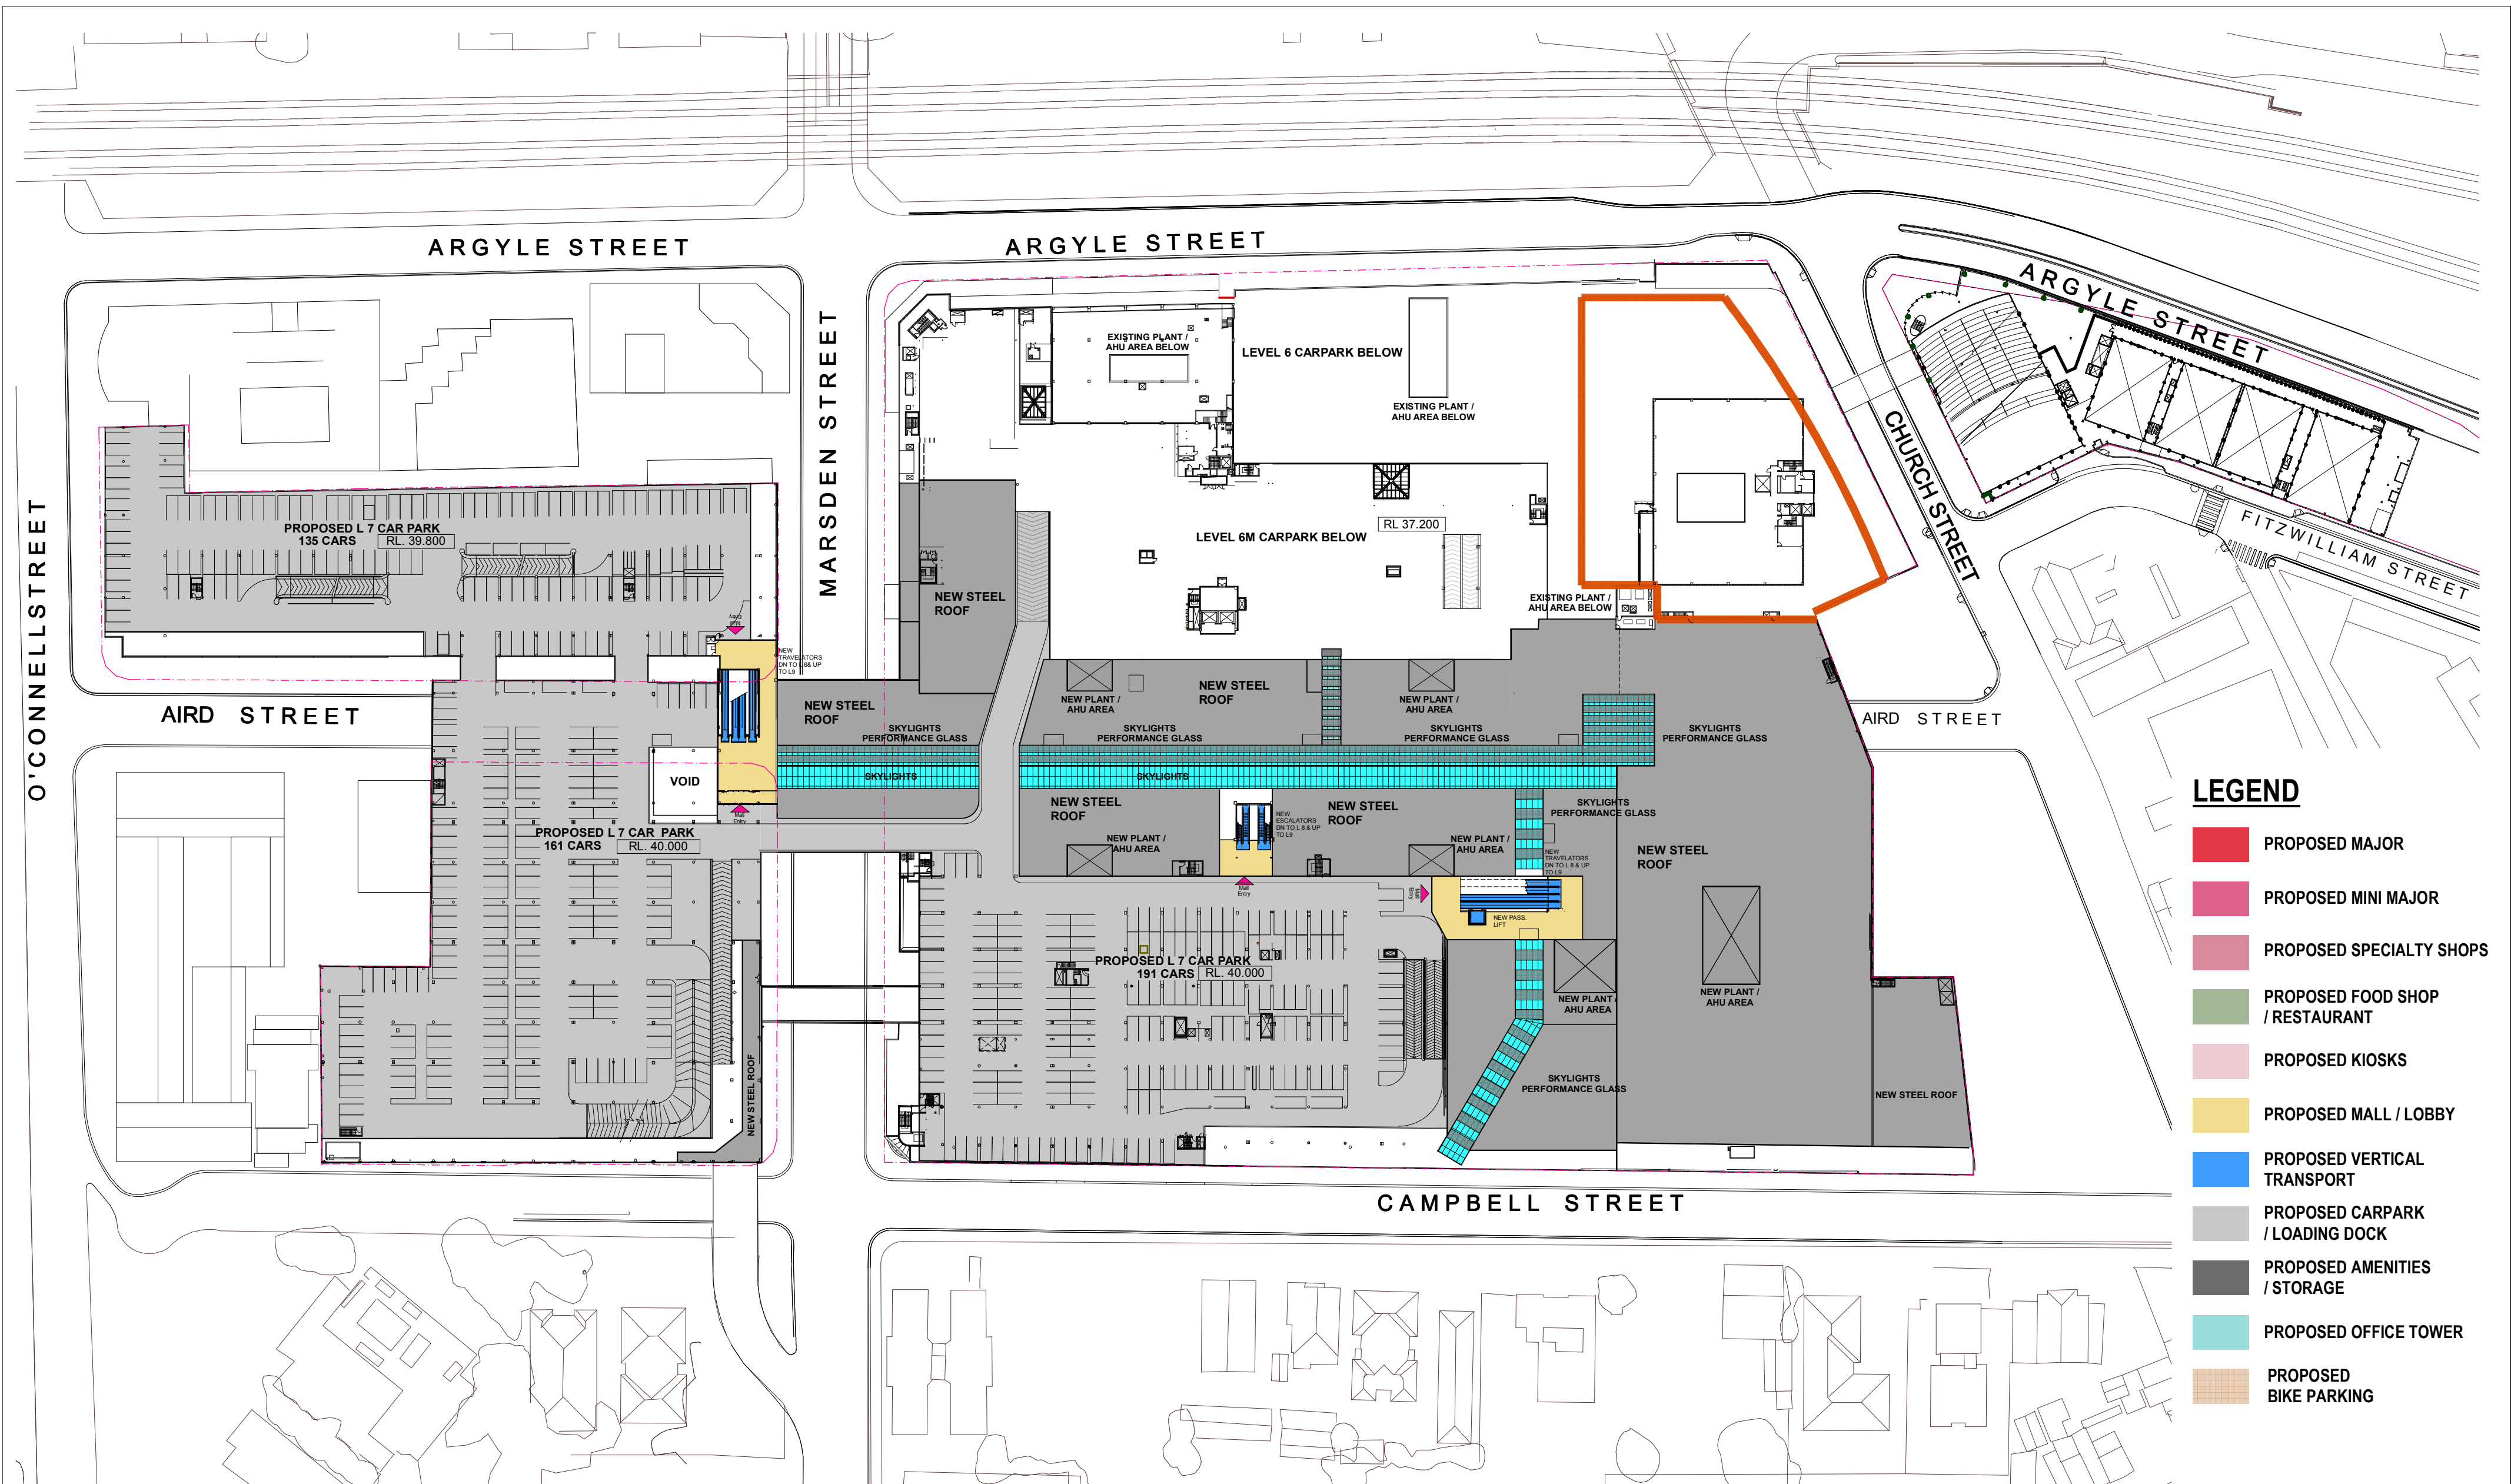

NOTE: Amended setback for Mini Major 4000mm from boundary

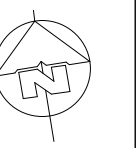

Westfield



Westfield
RETAIL TRUST

WESTFIELD PARRAMATTA PART 3A

PROJECT APPLICATION-STAGE 1 WORKS

PROPOSED LEVEL 7 FLOOR PLAN

SCHEME: PA-2012-SCH11-Y5

DATE: Sept 2013

SCALE: 1:1000 @ A2

JOB NO: D6727

DWG NO: DA-01-5212

REV: D