

FOR APPROVAL

Rev.	Date	Revision	By	CHK.
1	09.01.2013	Consultant Issue		
2	11.01.2013	Consultant Issue		
3	14.01.2013	Consultant Issue		
4	18.01.2013	Consultant Issue		
5	24.01.2013	Consultant Issue		
6	29.01.2013	Consultant Issue		
7	31.01.2013	DA Issue		
8	03.04.2013	DA Issue		
9	31.05.2013	DA Issue		
10	04.11.2013	DA Issue		



1 ELEVATION
North Elevation - Epping
Rd
1: 250

EXTERNAL FINISHES SCHEDULE

EX1 — TEXTURED PAINT FINISH - TYPE 01
EX2 — TEXTURED PAINT FINISH - TYPE 02
EX3 — TEXTURED PAINT FINISH - TYPE 03

MR1 — METAL DECK ROOF
ZC1 — METAL CLADDING
TB1 — TIMBER CLADDING

MS1 — METAL SCREEN - TYPE 01
MS2 — METAL SCREEN - TYPE 01

AL1 — ALUMINIUM FRAMING - TYPE 01
AL2 — ALUMINIUM FRAMING - TYPE 01

GL1 — CLEAR GLAZING - SINGLE
GL2 — CLEAR GLAZING - DOUBLE

ST1 — STONE CLADDING TYPE 01
ST2 — STONE CLADDING TYPE 02



2 ELEVATION
East Elevation - Eastern
Boundary
1: 250

Project

Allengrove
1-9 Allengrove
Crescent,
North Ryde
ARISE Construction

Drawing Name

Elevations - North/East

Date 04.11.2013 Scale As indicated Sheet Size @ A1

Rep No. Drawn ML CHK. JP

Job No. 4907 Drawing No. DA-501 Revision 10



FOR APPROVAL

Rev.	Date	Revision	By	CHK.
1	09.01.2013	Consultant Issue		
2	11.01.2013	Consultant Issue		
3	14.01.2013	Consultant Issue		
4	18.01.2013	Consultant Issue		
5	24.01.2013	Consultant Issue		
6	29.01.2013	Consultant Issue		
7	31.01.2013	DA Issue		
8	03.04.2013	DA Issue		
9	31.05.2013	DA Issue		
10	04.11.2013	DA Issue		



1 ELEVATION
South Elevation -
Allengrove Crescent
1 : 250

EXTERNAL FINISHES SCHEDULE

EX1 — TEXTURED PAINT FINISH - TYPE 01
EX2 — TEXTURED PAINT FINISH - TYPE 02
EX3 — TEXTURED PAINT FINISH - TYPE 03

MR1 — METAL DECK ROOF
ZC1 — METAL CLADDING
TB1 — TIMBER CLADDING

MS1 — METAL SCREEN - TYPE 01
MS2 — METAL SCREEN - TYPE 01

AL1 — ALUMINIUM FRAMING - TYPE 01
AL2 — ALUMINIUM FRAMING - TYPE 01

GL1 — CLEAR GLAZING - SINGLE
GL2 — CLEAR GLAZING - DOUBLE

ST1 — STONE CLADDING TYPE 01
ST2 — STONE CLADDING TYPE 02



2 ELEVATION
West Elevation - Lane
Cove Rd
1 : 250

Project
Allengrove
1-9 Allengrove
Crescent,
North Ryde
ARISE Construction

Drawing Name
Elevations - South/West

Date
04.11.2013

Scale
As indicated

Sheet Size
@ A1

Rep No.
ML

Drawn
JP

CHK.


Job No.
4907

Drawing No.
DA-502



Revision
10

FOR APPROVAL

Rev.	Date	Revision	By	CHK.
1	09.01.2013	Consultant Issue		
2	11.01.2013	Consultant Issue		
3	14.01.2013	Consultant Issue		
4	18.01.2013	Consultant Issue		
5	24.01.2013	Consultant Issue		
6	29.01.2013	Consultant Issue		
7	31.01.2013	DA Issue		
8	03.04.2013	DA Issue		
9	31.05.2013	DA Issue		
10	04.11.2013	DA Issue		

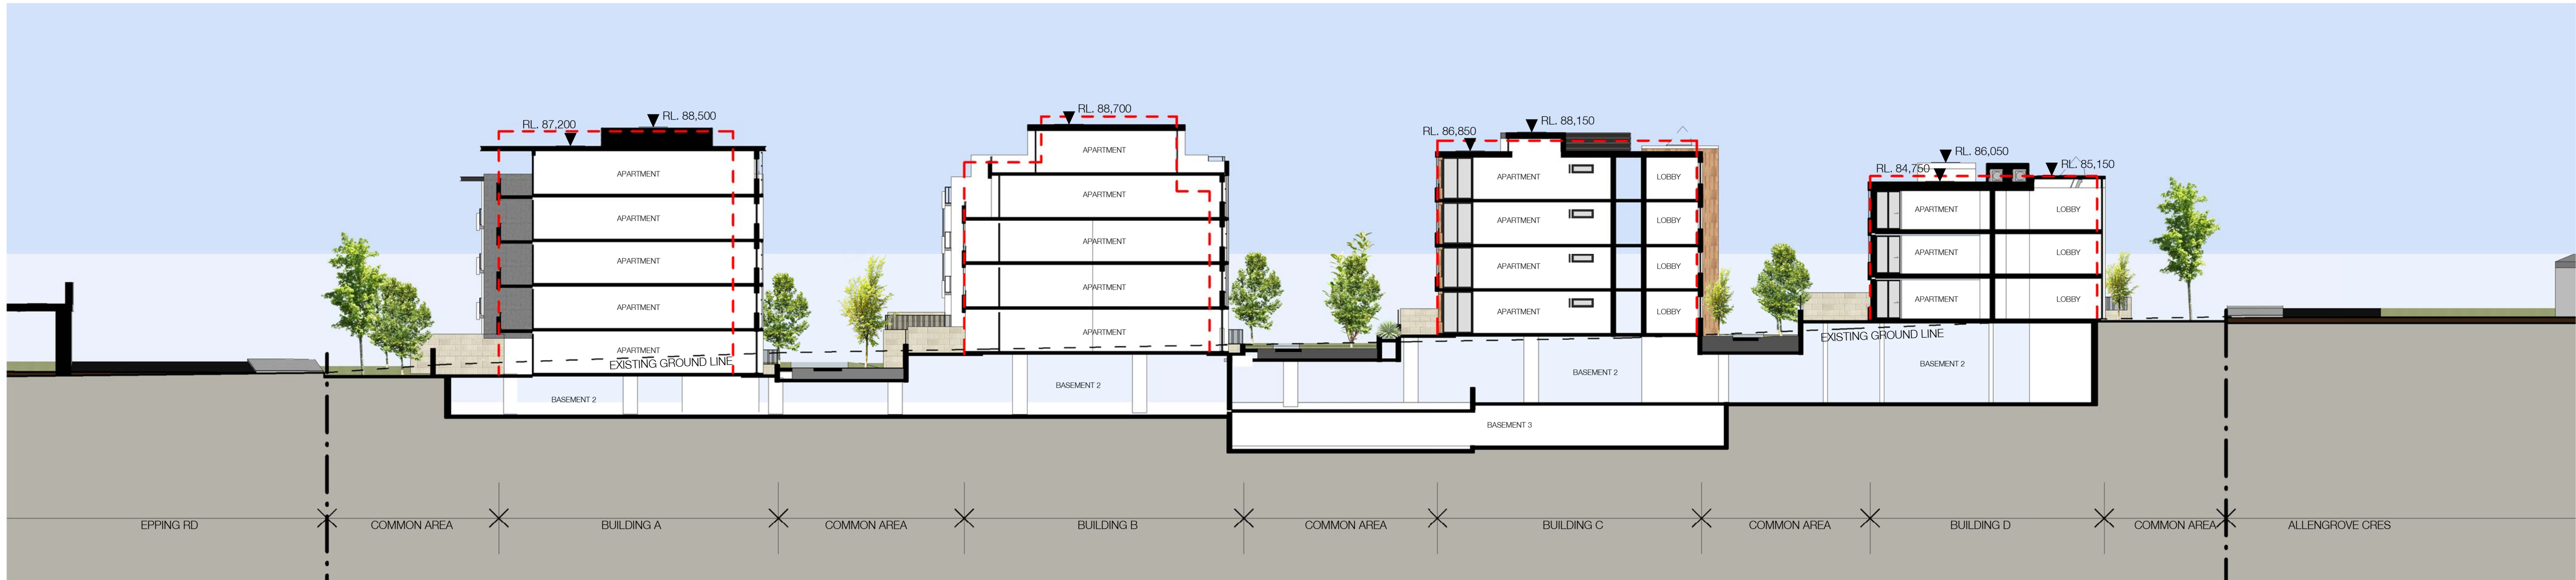

1 SECTION
SITE SECTION - 01 1 : 250

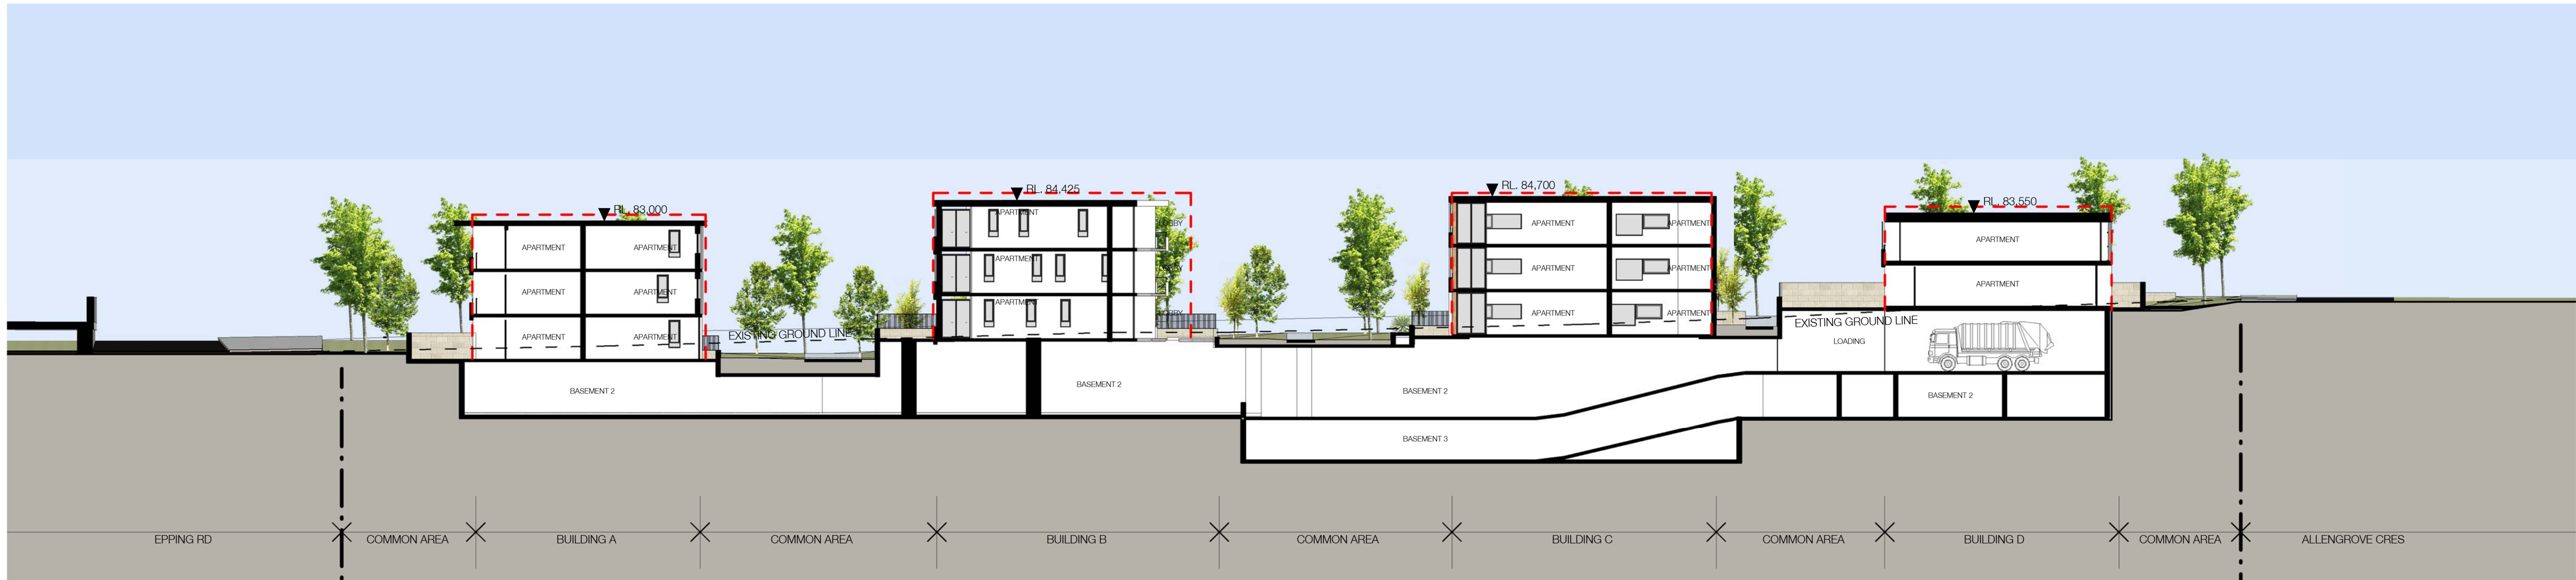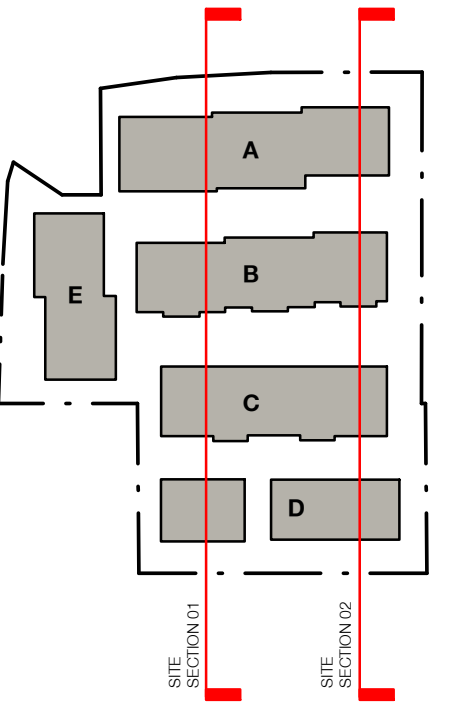

2 SECTION
SITE SECTION - 02 1 : 250


Project
Allengrove
1-9 Allengrove
Crescent,
North Ryde
ARISE Construction

Drawing Name
Section - Sheet 01

Date	Scale	Sheet Size
04.11.2013	As indicated	@ A1
Rep No.	Drawn	CHK.
	ML	JP
Job No.	Drawing No.	Revision
4907	DA-601	10

FOR APPROVAL


Rev.	Date	Revision	By	CHK.
Rev.	Date	Revision		
1	09.01.2013	Consultant Issue		
2	11.01.2013	Consultant Issue		
3	14.01.2013	Consultant Issue		
4	18.01.2013	Consultant Issue		
5	24.01.2013	Consultant Issue		
6	29.01.2013	Consultant Issue		
7	31.01.2013	DA Issue		
8	03.04.2013	DA Issue		
9	31.05.2013	DA Issue		
10	04.11.2013	DA Issue		

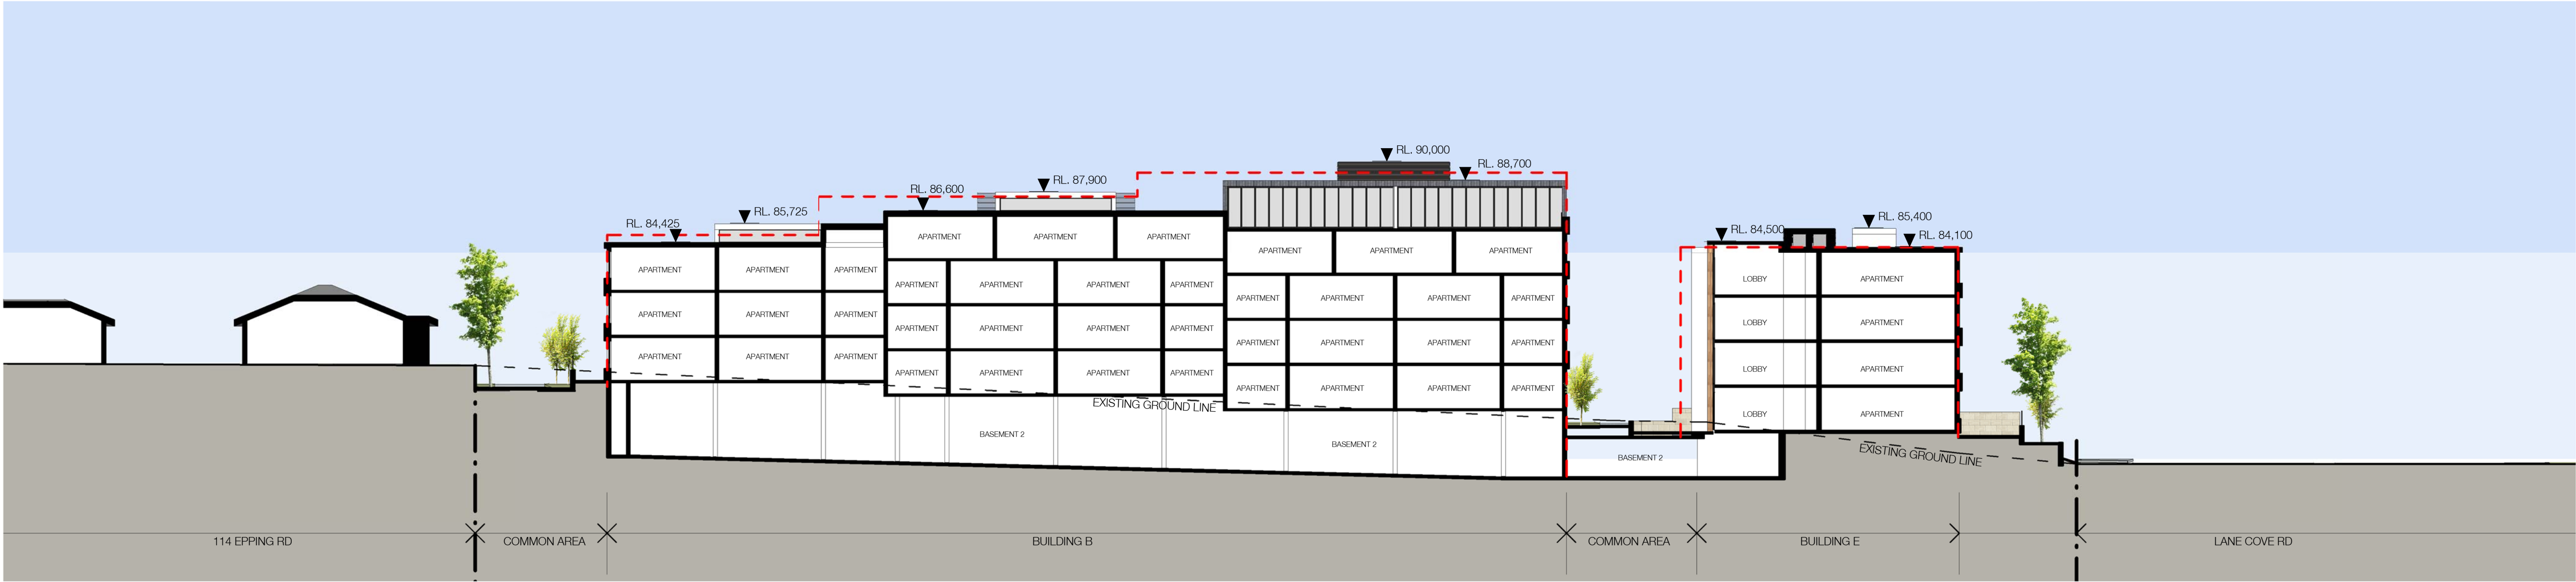

1 SECTION
SITE SECTION - 03 1 : 250



2 SECTION
SITE SECTION - 04 1 : 250

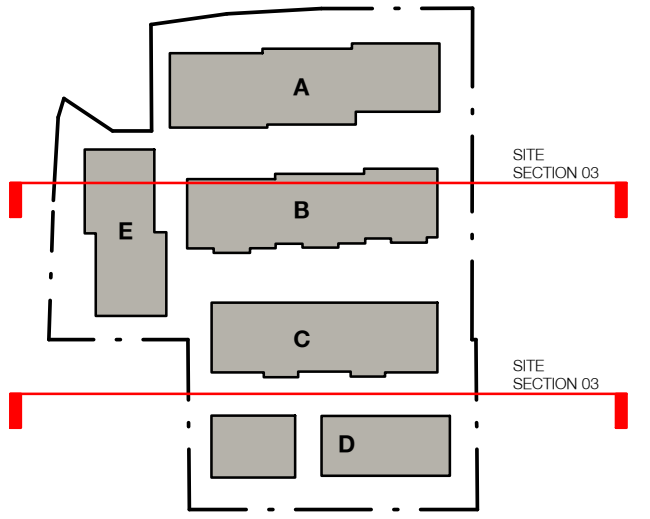

Project
Allengrove
1-9 Allengrove
Crescent,
North Ryde
ARISE Construction

Drawing Name
Section - Sheet 02

Date	Scale	Sheet Size
04.11.2013	As indicated	@ A1
Rep No.	Drawn	CHK.
	ML	JP
Job No.	Drawing No.	Revision
4907	DA-602	10

FOR APPROVAL

Rev.	Date	Revision	By	CHK.
Rev.	Date	Revision		
1	09.01.2013	Consultant Issue		
2	11.01.2013	Consultant Issue		
3	14.01.2013	Consultant Issue		
4	18.01.2013	Consultant Issue		
5	24.01.2013	Consultant Issue		
6	29.01.2013	Consultant Issue		
7	31.01.2013	DA Issue		
8	03.04.2013	DA Issue		
9	31.05.2013	DA Issue		

EXTERNAL FINISHES SCHEDULE

EX1 — TEXTURED PAINT FINISH - TYPE 01
EX2 — TEXTURED PAINT FINISH - TYPE 02
EX3 — TEXTURED PAINT FINISH - TYPE 03


MR1 — METAL DECK ROOF
ZC1 — METAL CLADDING
TB1 — TIMBER CLADDING

MS1 — METAL SCREEN - TYPE 01
MS2 — METAL SCREEN - TYPE 01

AL1 — ALUMINIUM FRAMING - TYPE 01
AL2 — ALUMINIUM FRAMING - TYPE 01

GL1 — CLEAR GLAZING - SINGLE
GL2 — CLEAR GLAZING - DOUBLE

ST1 — STONE CLADDING TYPE 01
ST2 — STONE CLADDING TYPE 02

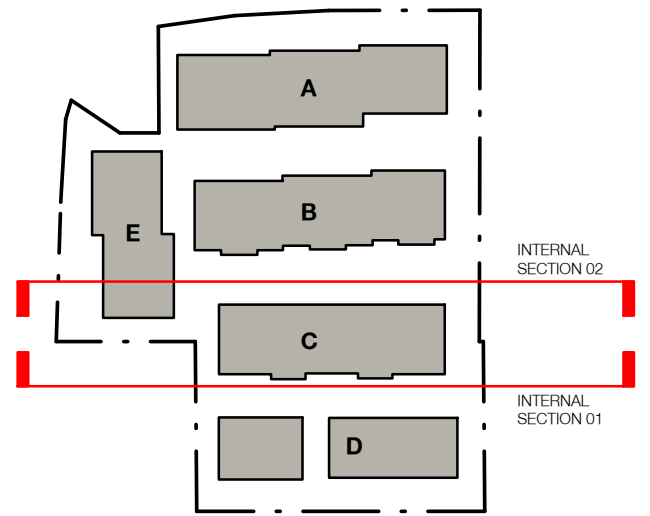

1 SECTION
INTERNAL SECTION - 01
1 : 250



2 SECTION
INTERNAL SECTION - 02
1 : 250

Project

Allengrove
1-9 Allengrove
Crescent,
North Ryde
ARISE Construction

Drawing Name

Section - Sheet 03

Date 31.05.2013 Scale As indicated Sheet Size @ A1

Rep No. Drawn ML CHK. JP

Job No. Drawing No. Revision
4907 DA-603 9

FOR APPROVAL

Rev.	Date	Revision	By	CHK.
1	09.01.2013	Consultant Issue		
2	11.01.2013	Consultant Issue		
3	14.01.2013	Consultant Issue		
4	18.01.2013	Consultant Issue		
5	24.01.2013	Consultant Issue		
6	29.01.2013	Consultant Issue		
7	31.01.2013	DA Issue		
8	03.04.2013	DA Issue		
9	31.05.2013	DA Issue		
10	04.11.2013	DA Issue		

EXTERNAL FINISHES SCHEDULE

EX1 — TEXTURED PAINT FINISH - TYPE 01
EX2 — TEXTURED PAINT FINISH - TYPE 02
EX3 — TEXTURED PAINT FINISH - TYPE 03


MR1 — METAL DECK ROOF
ZC1 — METAL CLADDING
TB1 — TIMBER CLADDING

MS1 — METAL SCREEN - TYPE 01
MS2 — METAL SCREEN - TYPE 01

AL1 — ALUMINIUM FRAMING - TYPE 01
AL2 — ALUMINIUM FRAMING - TYPE 01

GL1 — CLEAR GLAZING - SINGLE
GL2 — CLEAR GLAZING - DOUBLE

ST1 — STONE CLADDING TYPE 01
ST2 — STONE CLADDING TYPE 02

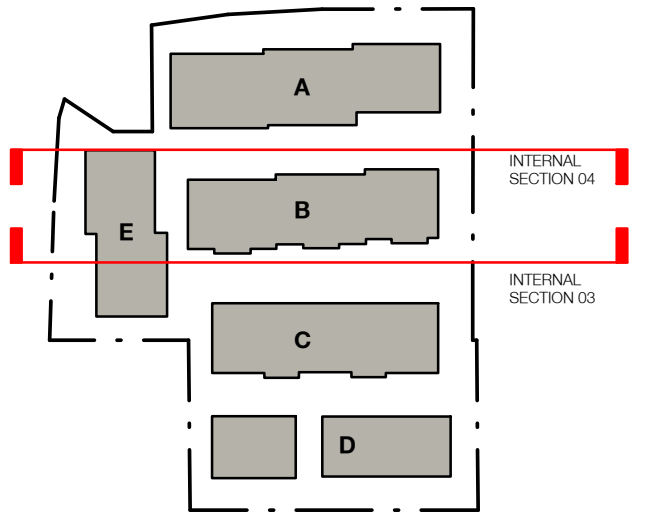

1 SECTION
INTERNAL SECTION - 03 1:250



2 SECTION
INTERNAL SECTION - 04 1:250

Project
Allengrove
1-9 Allengrove
Crescent,
North Ryde
ARISE Construction

Drawing Name
Section - Sheet 04

Date 04.11.2013 Scale As indicated Sheet Size @ A1

Rep No. Drawn ML CHK. JP

Job No. Drawing No. Revision
4907 DA-604 10

FOR APPROVAL

Rev.	Date	Revision	By	Chk.
1	09.01.2013	Consultant Issue		
2	11.01.2013	Consultant Issue		
3	14.01.2013	Consultant Issue		
4	18.01.2013	Consultant Issue		
5	24.01.2013	Consultant Issue		
6	29.01.2013	Consultant Issue		
7	31.01.2013	DA Issue		
8	03.04.2013	DA Issue		
9	31.05.2013	DA Issue		
10	04.11.2013	DA Issue		

EXTERNAL FINISHES SCHEDULE

EX1 — TEXTURED PAINT FINISH - TYPE 01
EX2 — TEXTURED PAINT FINISH - TYPE 02
EX3 — TEXTURED PAINT FINISH - TYPE 03


MR1 — METAL DECK ROOF
ZC1 — METAL CLADDING
TB1 — TIMBER CLADDING

MS1 — METAL SCREEN - TYPE 01
MS2 — METAL SCREEN - TYPE 01

AL1 — ALUMINIUM FRAMING - TYPE 01
AL2 — ALUMINIUM FRAMING - TYPE 01

GL1 — CLEAR GLAZING - SINGLE
GL2 — CLEAR GLAZING - DOUBLE

ST1 — STONE CLADDING TYPE 01
ST2 — STONE CLADDING TYPE 02

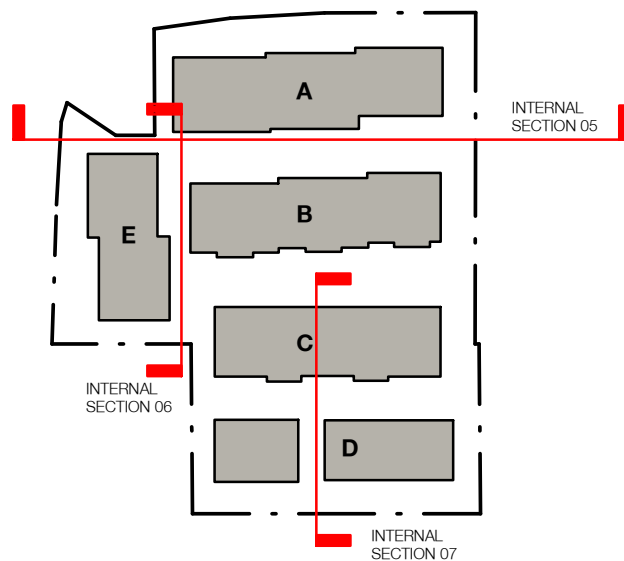

1 SECTION
INTERNAL SECTION - 05 1 : 250



2 SECTION
INTERNAL SECTION - 06 1 : 250



4 SECTION
INTERNAL SECTION - 07 1 : 250

Project

Allengrove
1-9 Allengrove
Crescent,
North Ryde
ARISE Construction

Drawing Name

Section - Sheet 05


Date 04.11.2013 Scale As indicated Sheet Size @ A1

Rep No. Drawn ML Chk. JP


Job No. 4907 Drawing No. DA-605 Revision 10

FOR APPROVAL


Rev.	Date	Revision	By	CHK.
1	09.01.2013	Consultant Issue		
2	11.01.2013	Consultant Issue		
3	14.01.2013	Consultant Issue		
4	18.01.2013	Consultant Issue		
5	24.01.2013	Consultant Issue		
6	29.01.2013	Consultant Issue		
7	31.01.2013	DA Issue		
8	03.04.2013	DA Issue		
9	31.05.2013	DA Issue		
10	04.11.2013	DA Issue		

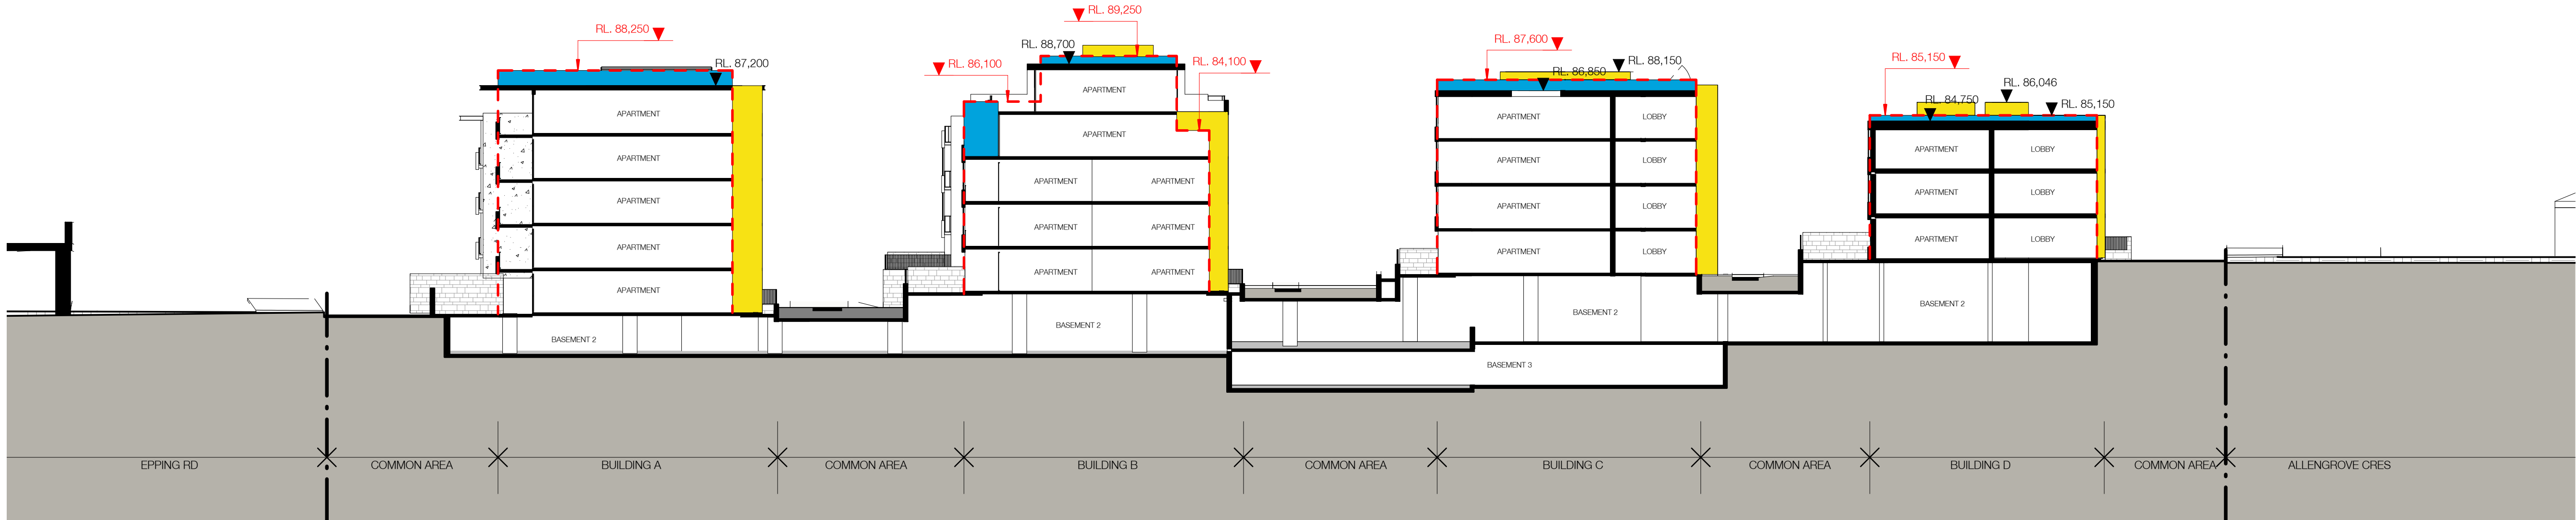

1 SECTION
DOP_SITE SECTION - 01 1 : 250

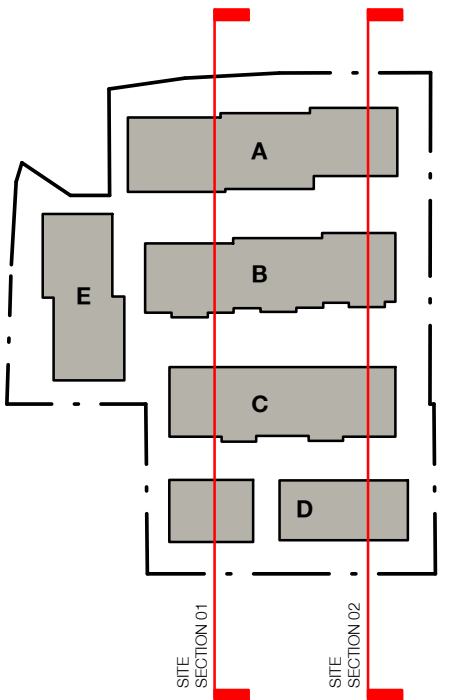

- ENVELOPE
- ENVELOPE - INSIDE
- ENVELOPE - OUTSIDE

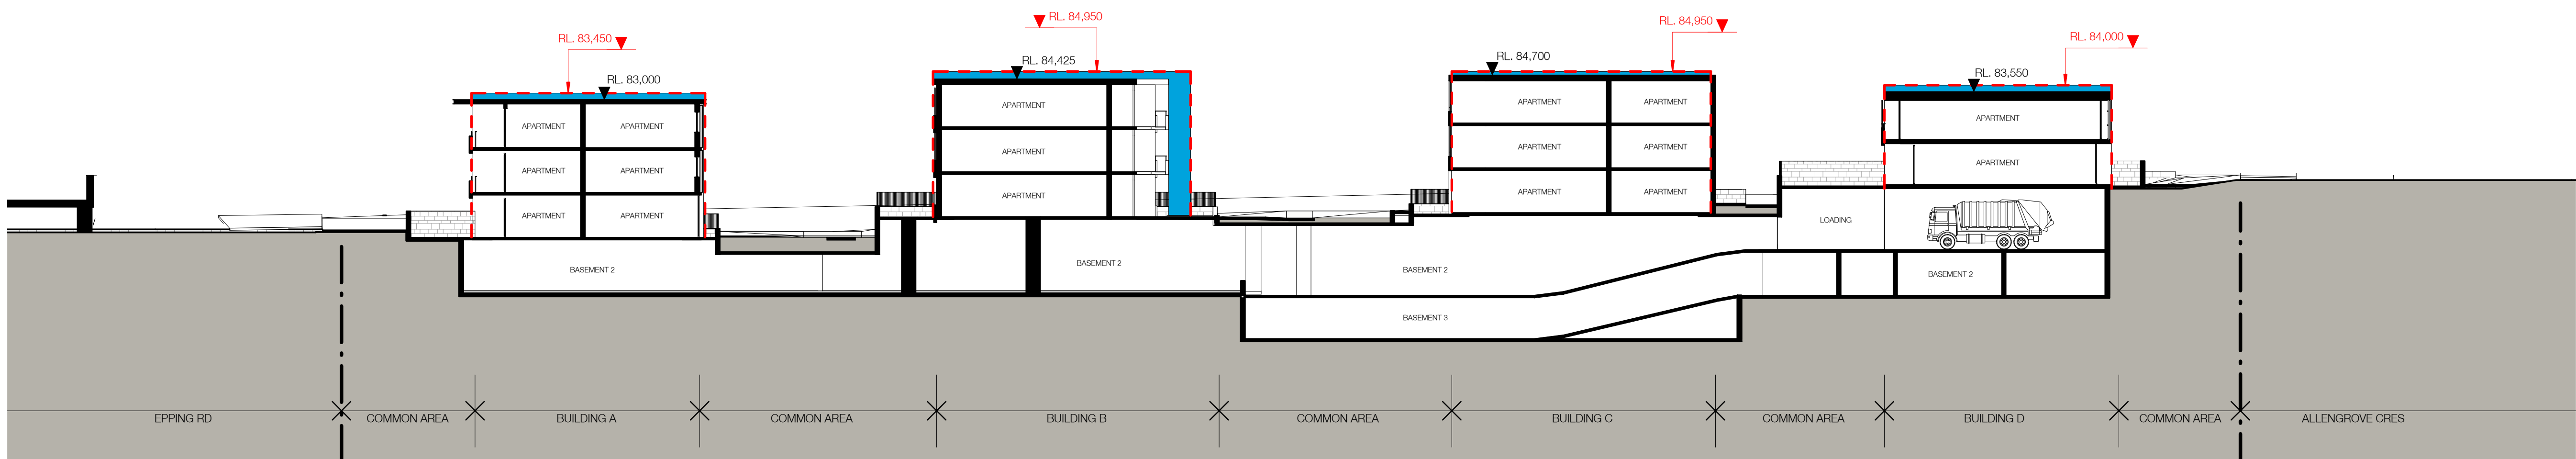

2 SECTION
DOP_SITE SECTION - 02 1 : 250

Project
Allengrove
1-9 Allengrove
Crescent,
North Ryde
ARISE Construction

Drawing Name
ENVELOPE SITE
SECTIONS 01+02

Date
04.11.2013

Scale
As indicated

Sheet Size
@ A1

Rep No.
ML

Drawn
JP


Job No.
4907

Drawing No.
DA-621


Revision
10

FOR APPROVAL


Rev.	Date	Revision	By	CHK.
1	09.01.2013	Consultant Issue		
2	11.01.2013	Consultant Issue		
3	14.01.2013	Consultant Issue		
4	18.01.2013	Consultant Issue		
5	24.01.2013	Consultant Issue		
6	29.01.2013	Consultant Issue		
7	31.01.2013	DA Issue		
8	03.04.2013	DA Issue		
9	31.05.2013	DA Issue		
10	04.11.2013	DA Issue		

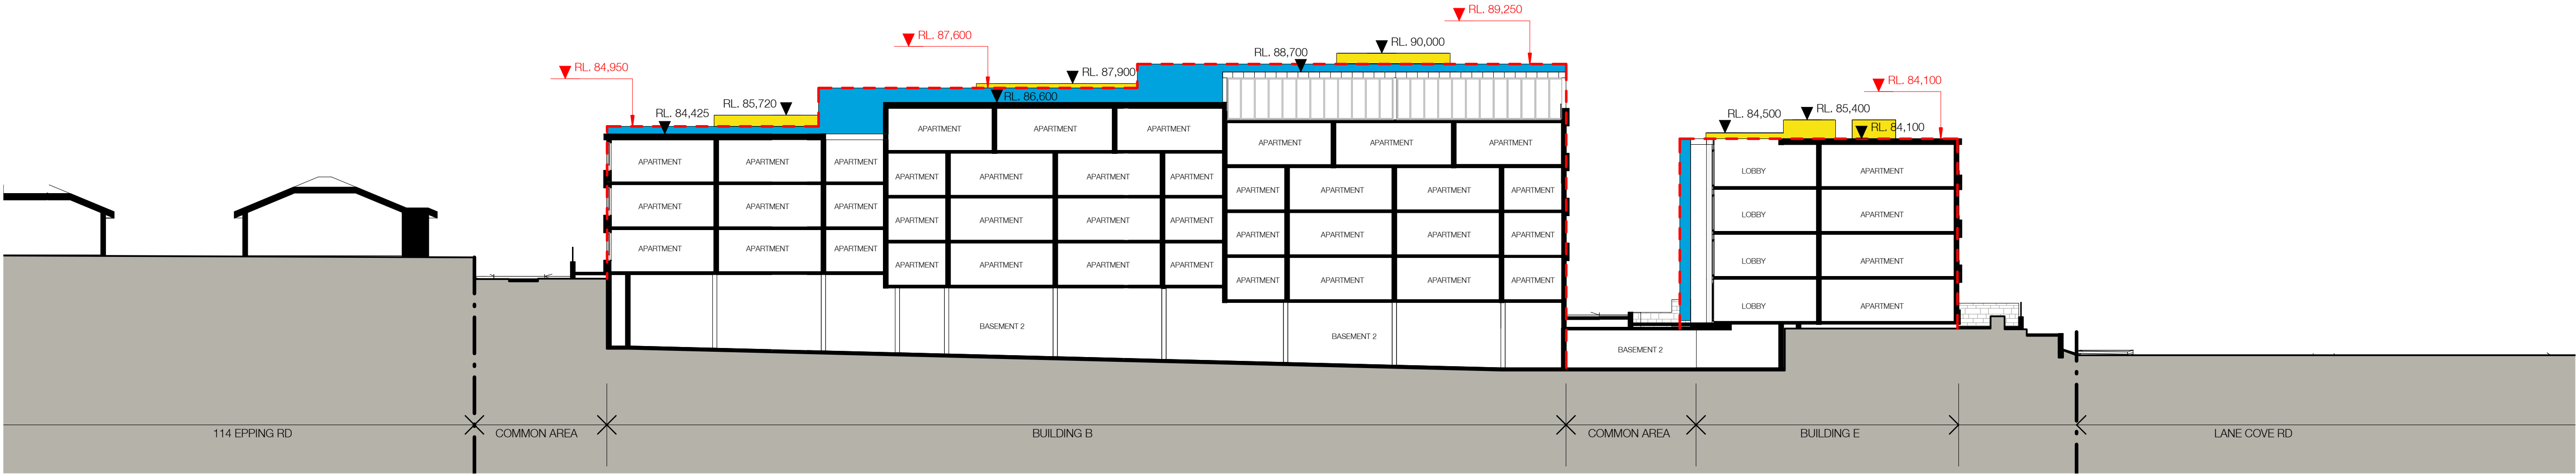

1 SECTION
DOP_SITE SECTION - 03 1 : 250

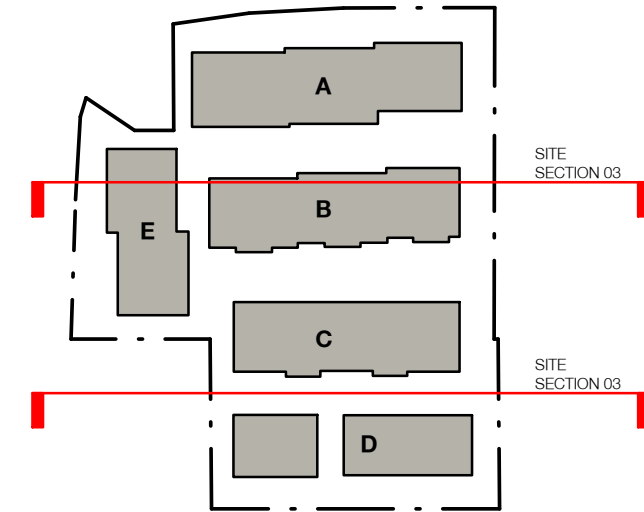

- ENVELOPE
- ENVELOPE - INSIDE
- ENVELOPE - OUTSIDE

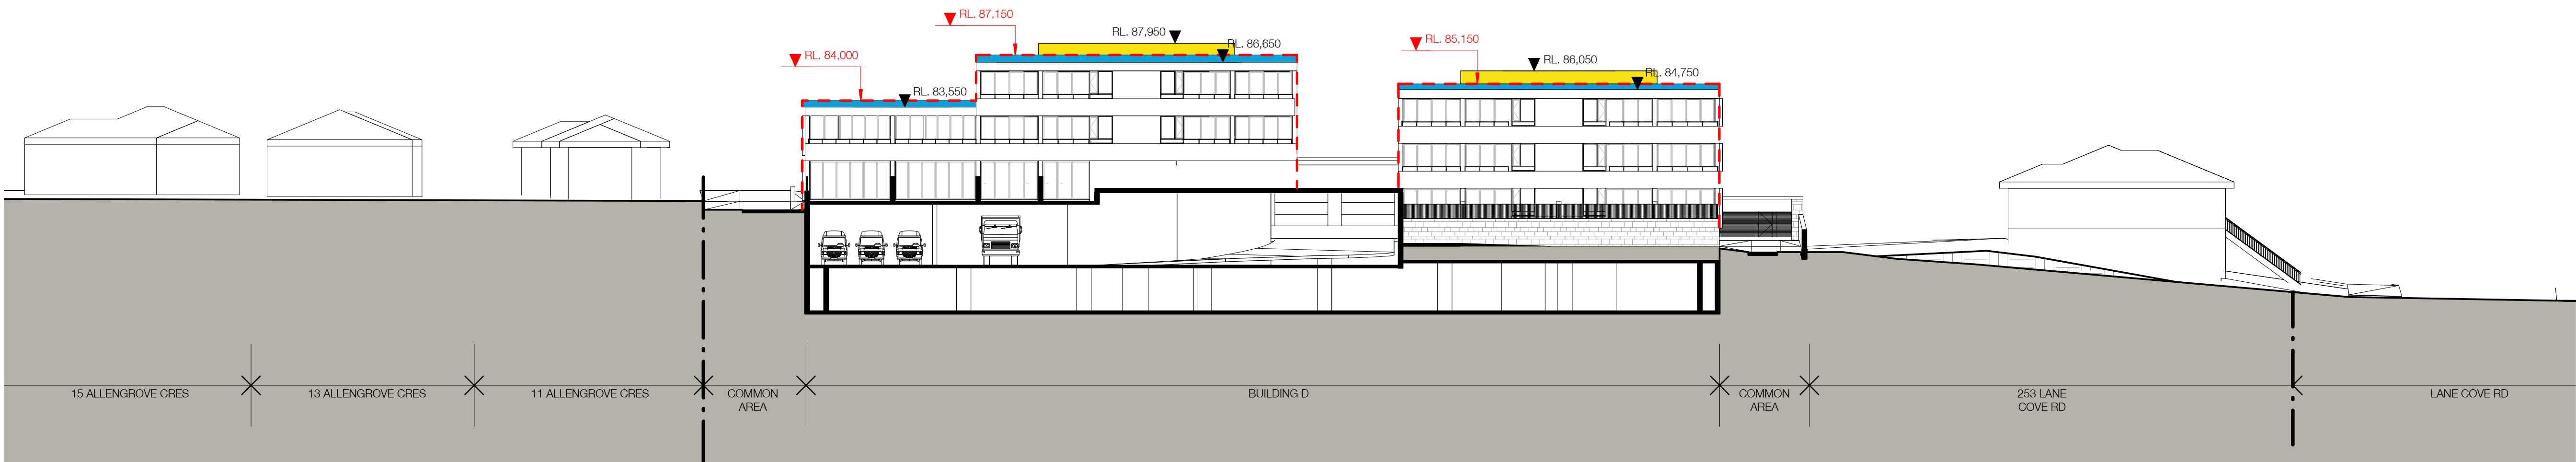

2 SECTION
DOP_SITE SECTION - 04 1 : 250

Project
Allengrove
1-9 Allengrove
Crescent,
North Ryde
ARISE Construction

Drawing Name
ENVELOPE SITE
SECTIONS 03+04

Date
04.11.2013

Scale
As indicated

Sheet Size
@ A1

Rep No.
ML

Drawn
JP

Job No.
4907

Drawing No.
DA-622

Revision
10





In accepting and utilising this document the recipient agrees that SJB Architecture (NSW) Pty. Ltd. ACN 201 094 724 T/A SJB Architects retain all common law, statutory law and other rights including copyright and intellectual property rights. The recipient agrees not to use this document for any purpose other than its intended use, to waive all claims against SJB Architects resulting from unauthorised changes, or to reuse the document on other projects without the prior written consent of SJB Architects. Under no circumstances shall transfer of the document be deemed a sale. SJB Architects makes no warranties of fitness for any purpose.

The Builder/Contractor shall verify job dimensions prior to any work commencing. Figured dimensions shall take precedence over scaled work.

Nominated Architects Adam Haddow 7188 John Pradell 7004

FOR APPROVAL

Rev.	Date	Revision	By	CHK.
1	09.01.2013	Consultant Issue		
2	11.01.2013	Consultant Issue		
3	14.01.2013	Consultant Issue		
4	18.01.2013	Consultant Issue		
5	24.01.2013	Consultant Issue		
6	29.01.2013	Consultant Issue		
7	31.01.2013	DA Issue		
8	03.04.2013	DA Issue		
9	31.05.2013	DA Issue		
10	04.11.2013	DA Issue		

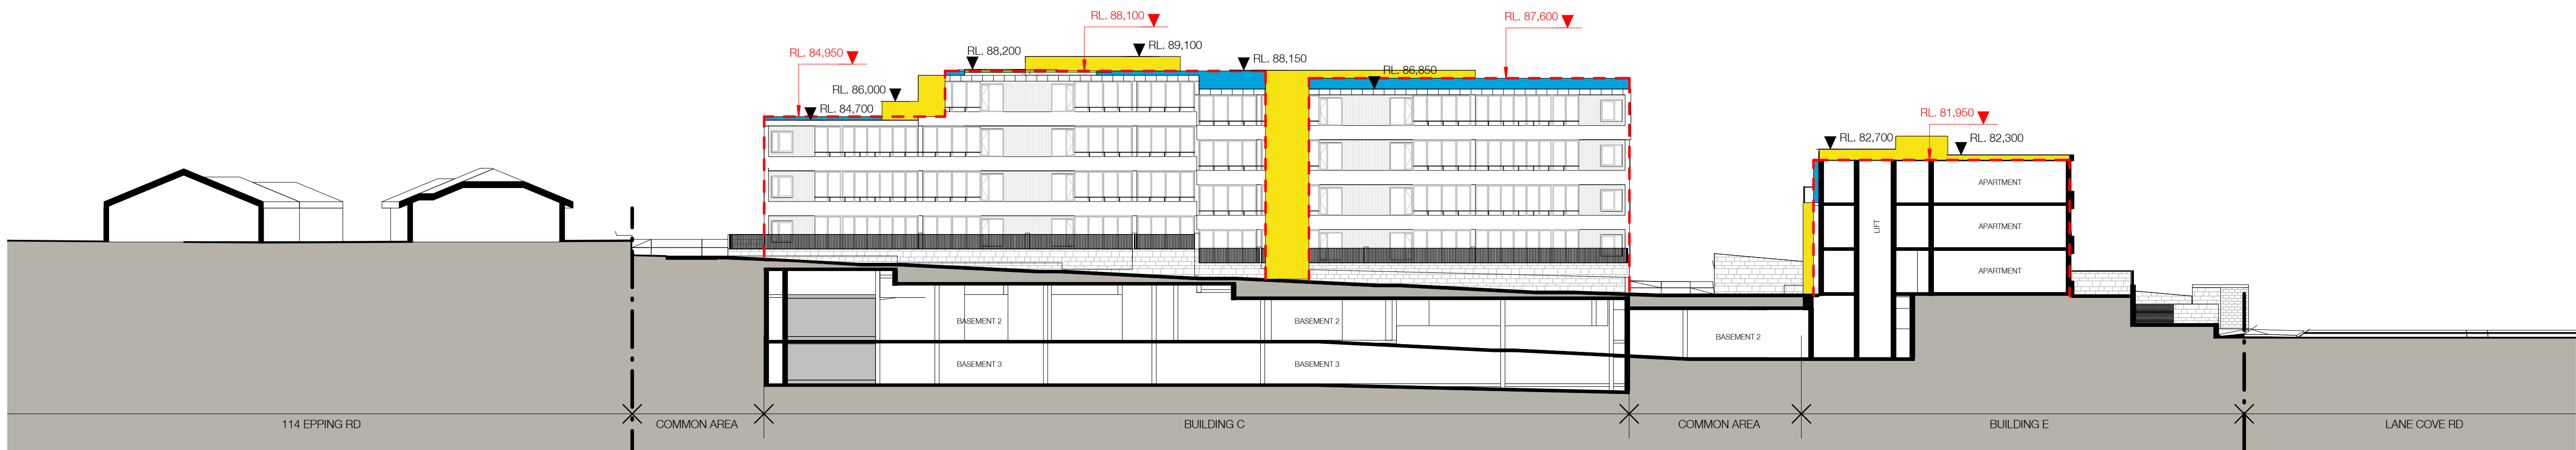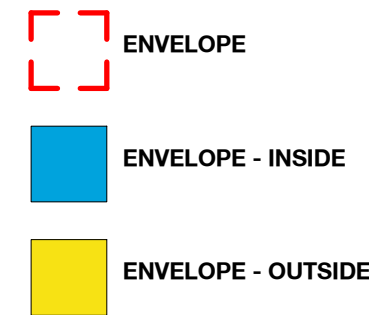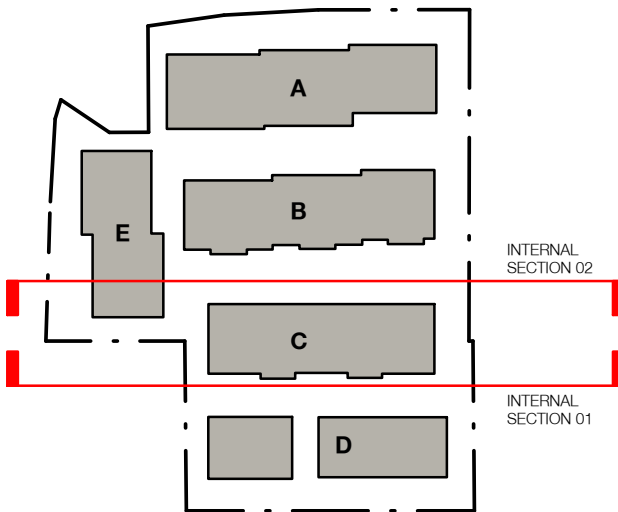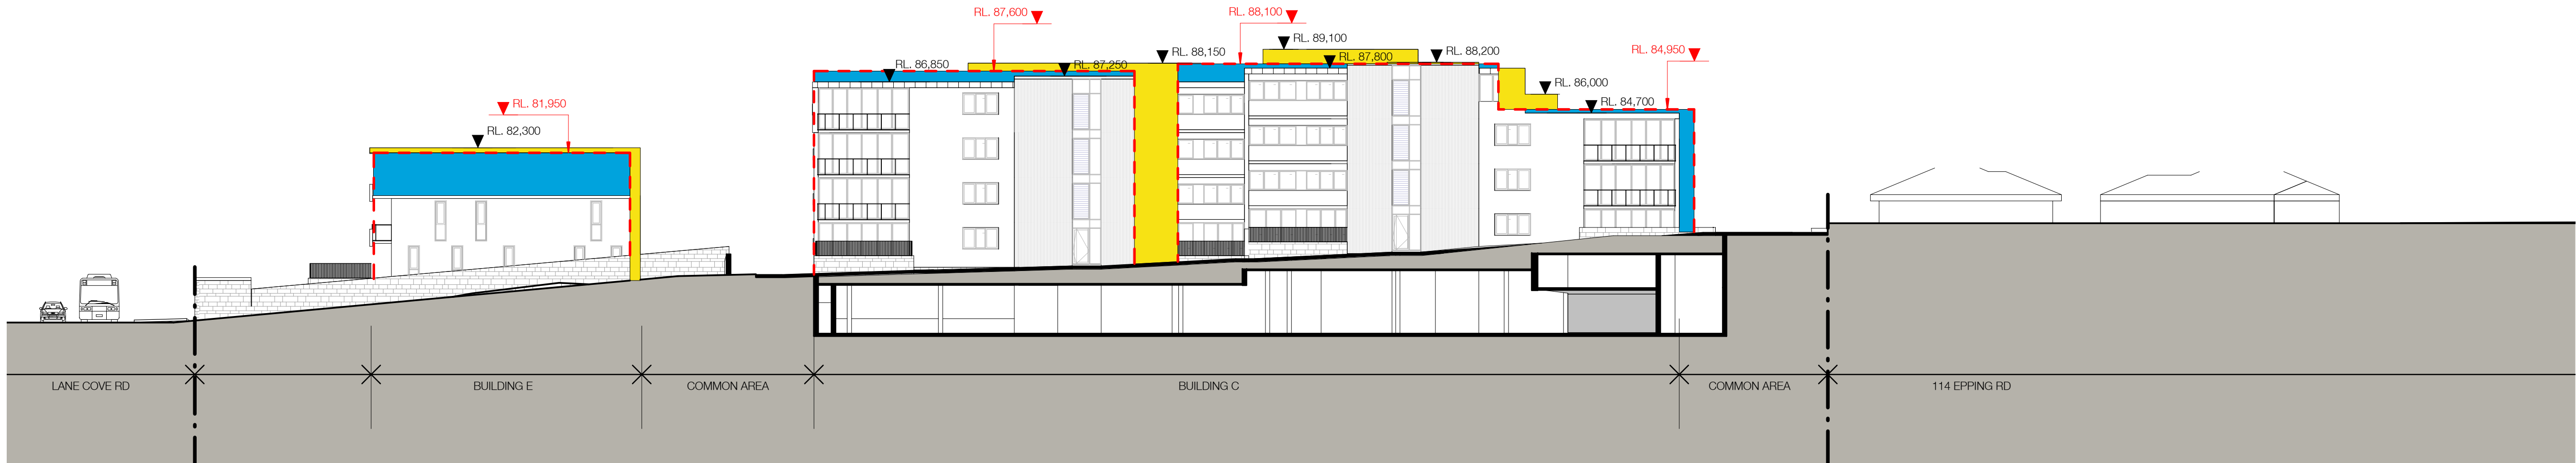



Project
Allengrove
1-9 Allengrove
Crescent,
North Ryde
ARISE Construction

Drawing Name
ENVELOPE INTERNAL
SECTIONS 01+02


Date	Scale	Sheet Size
04.11.2013	As indicated	@ A1
Rep No.	Drawn	CHK.
	ML	JP
Job No.	Drawing No.	Revision
4907	DA-623	10

FOR APPROVAL

Rev.	Date	Revision	By	CHK.
Rev.	Date	Revision		
1	09.01.2013	Consultant Issue		
2	11.01.2013	Consultant Issue		
3	14.01.2013	Consultant Issue		
4	18.01.2013	Consultant Issue		
5	24.01.2013	Consultant Issue		
6	29.01.2013	Consultant Issue		
7	31.01.2013	DA Issue		
8	03.04.2013	DA Issue		
9	31.05.2013	DA Issue		
10	04.11.2013	DA Issue		

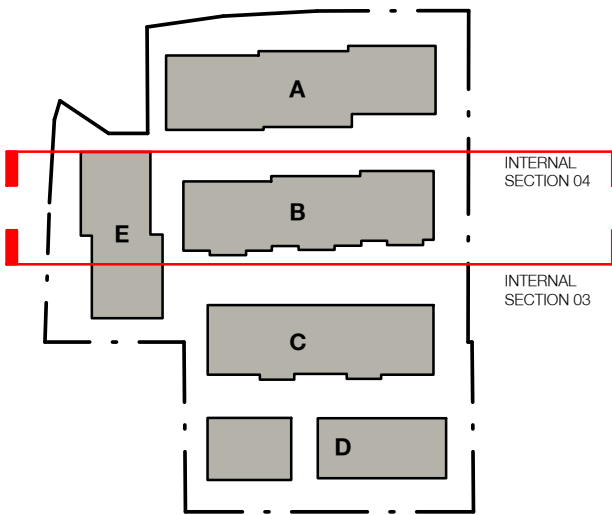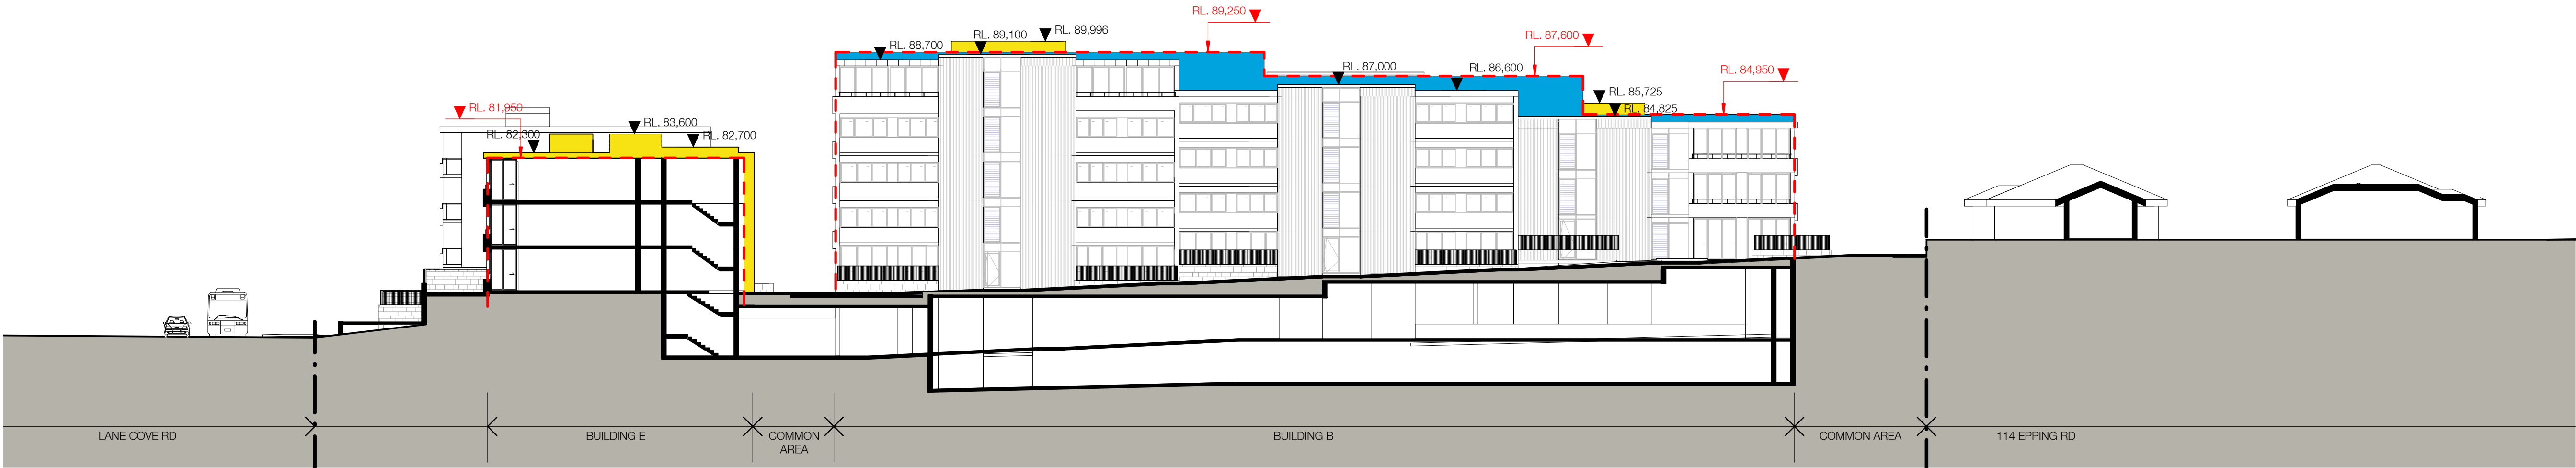

- ENVELOPE
- ENVELOPE - INSIDE
- ENVELOPE - OUTSIDE

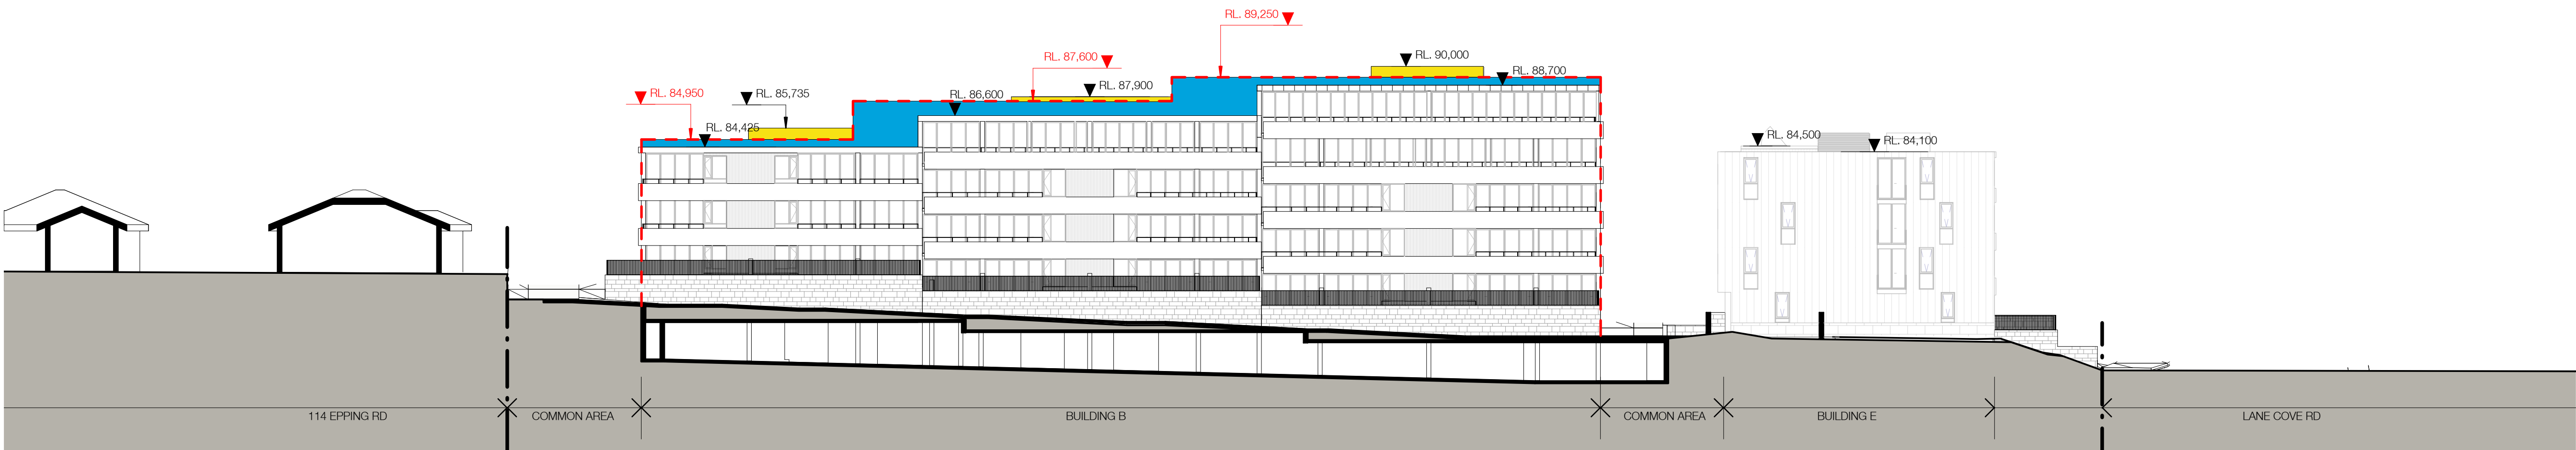

Project
Allengrove
1-9 Allengrove
Crescent,
North Ryde
ARISE Construction

Drawing Name
ENVELOPE INTERNAL
SECTIONS 03+04

Date
04.11.2013

Scale
As indicated

Sheet Size
@ A1

Rep No.
ML

Drawn
JP



Job No.
4907

Drawing No.
DA-624


Revision
10

FOR APPROVAL

Rev.	Date	Revision	By	CHK.
Rev.	Date	Revision		
1	09.01.2013	Consultant Issue		
2	11.01.2013	Consultant Issue		
3	14.01.2013	Consultant Issue		
4	18.01.2013	Consultant Issue		
5	24.01.2013	Consultant Issue		
6	29.01.2013	Consultant Issue		
7	31.01.2013	DA Issue		
8	03.04.2013	DA Issue		
9	31.05.2013	DA Issue		
10	04.11.2013	DA Issue		

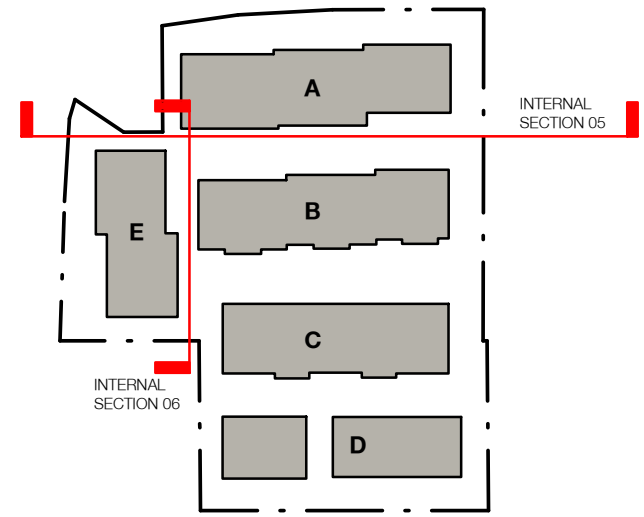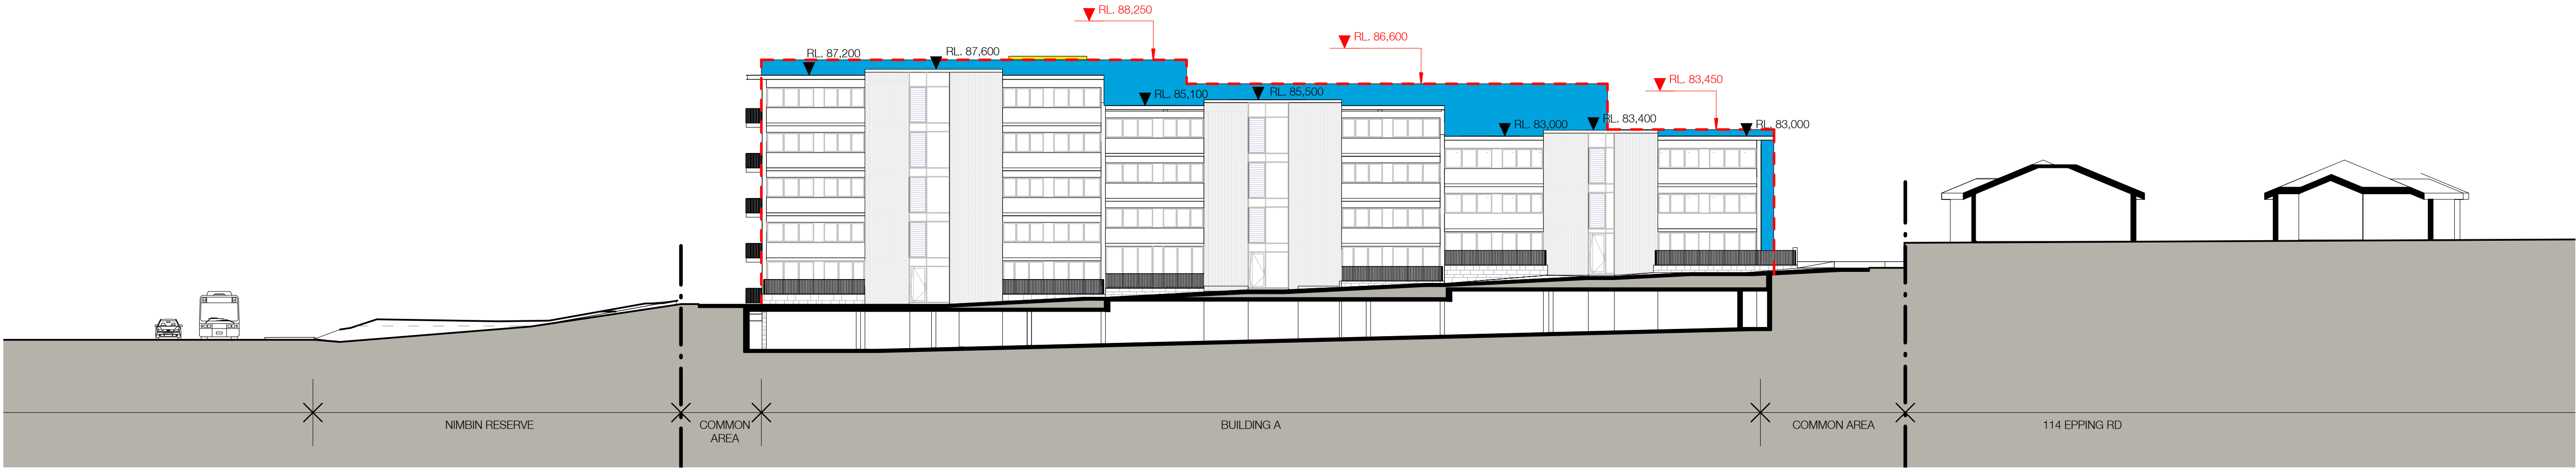

- ENVELOPE
- ENVELOPE - INSIDE
- ENVELOPE - OUTSIDE

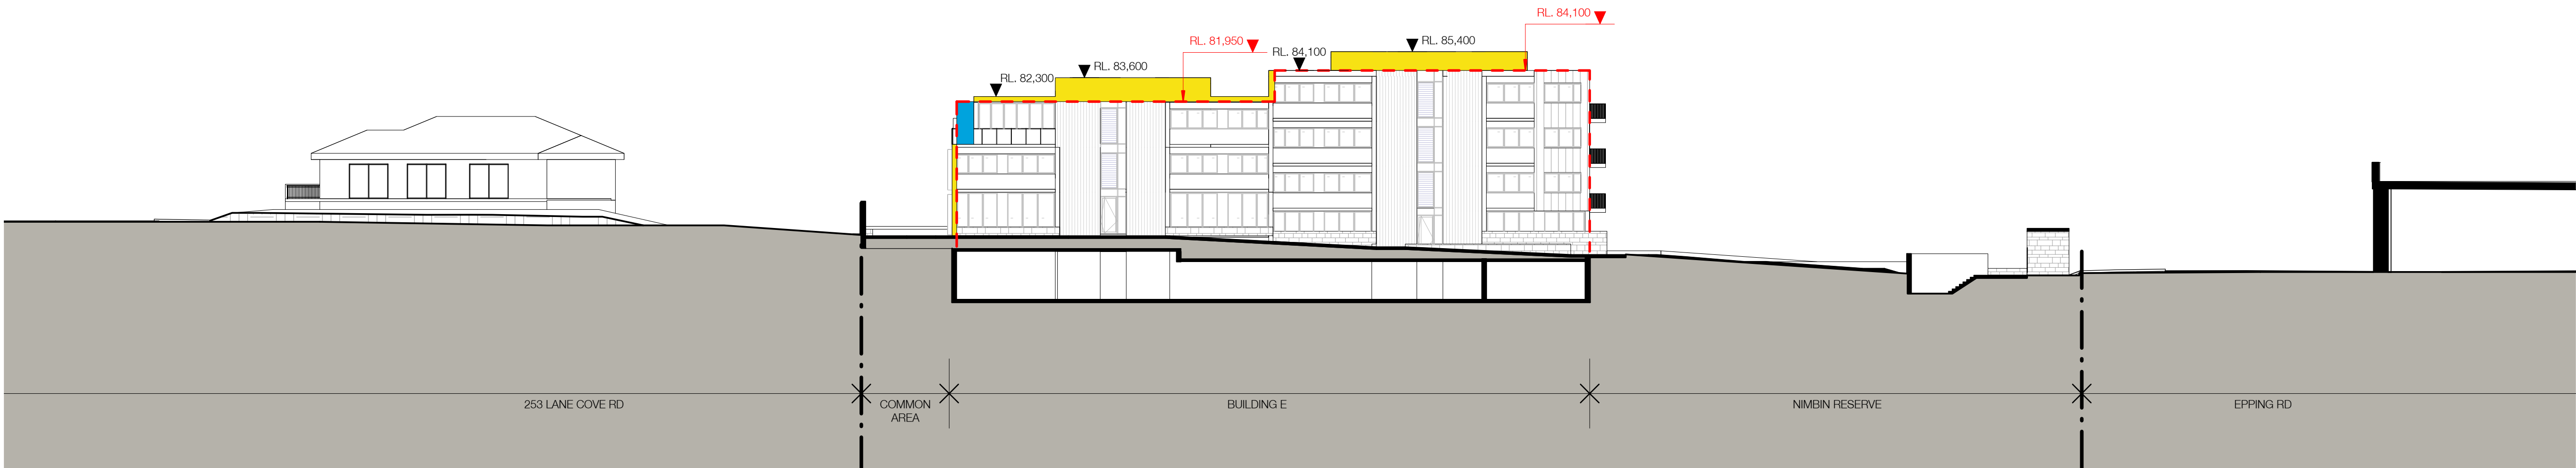

Project
Allengrove
1-9 Allengrove
Crescent,
North Ryde
ARISE Construction

Drawing Name
ENVELOPE INTERNAL
SECTIONS 05+06

Date	Scale	Sheet Size
04.11.2013	As indicated	@ A1
Rep No.	Drawn	CHK.
	ML	JP
Job No.	Drawing No.	Revision
4907	DA-625	10