



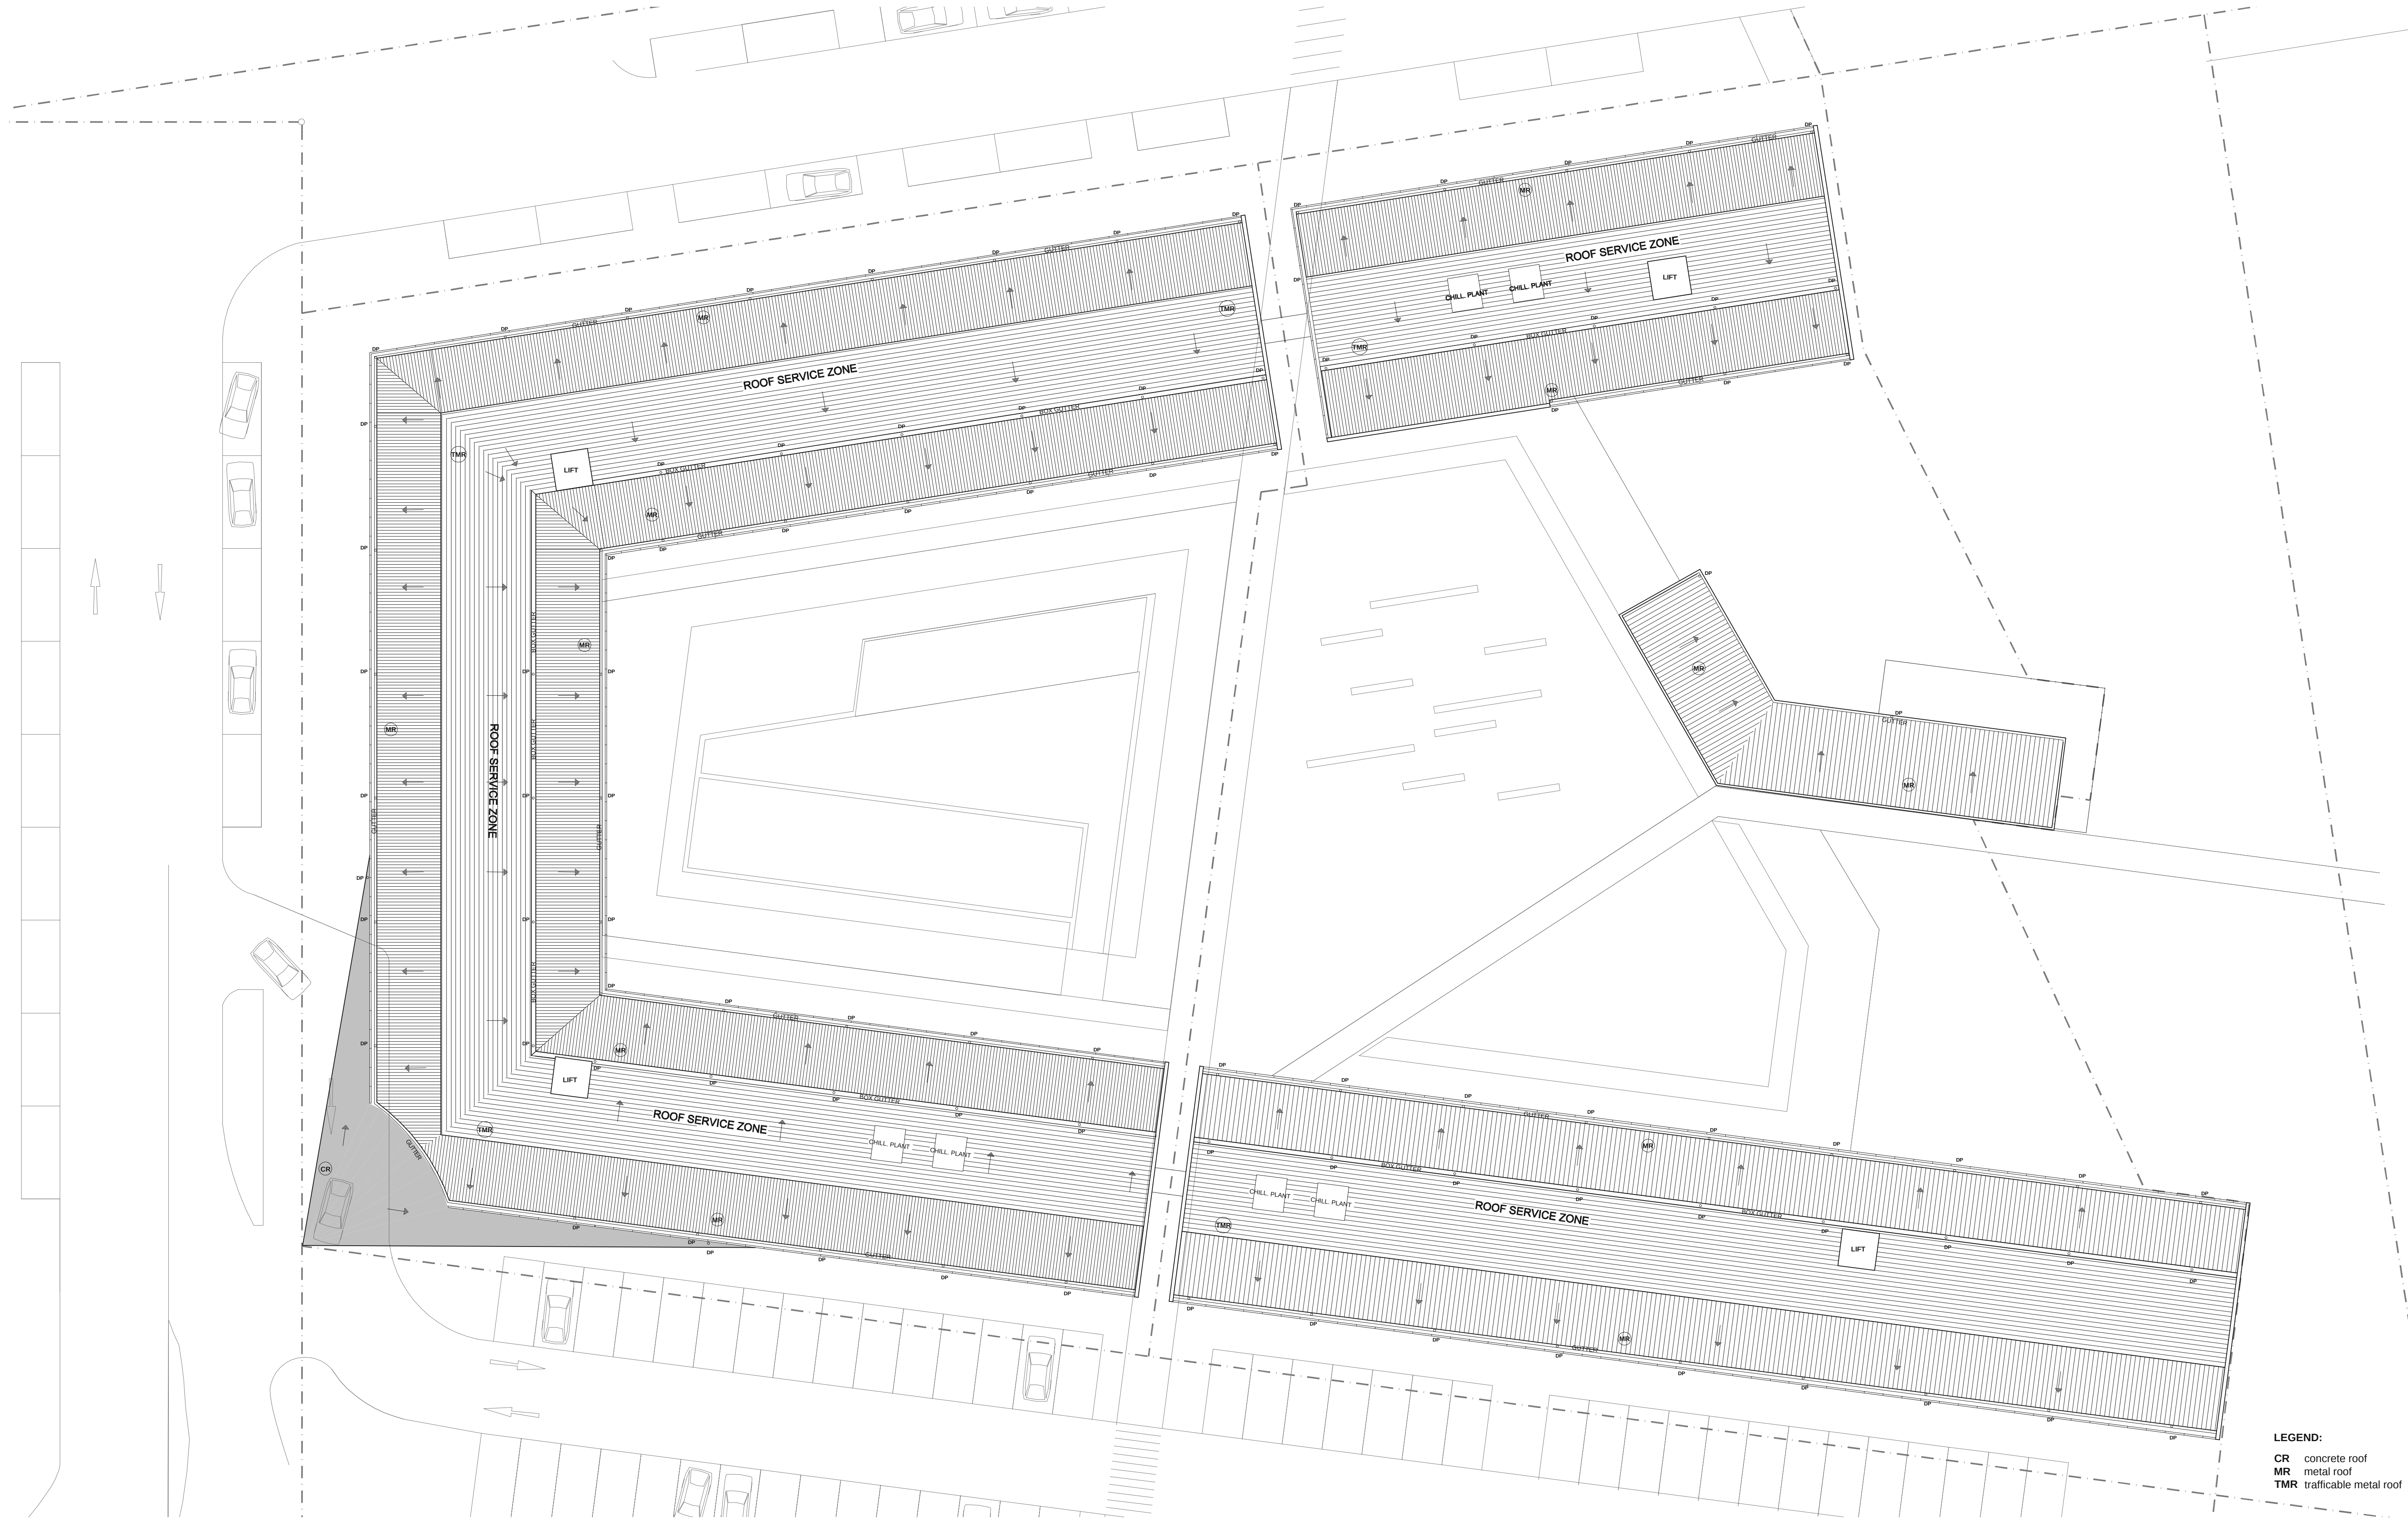

LEGEND:
CR concrete roof
MR metal roof
TMR trafficable metal roof

BUREAU SRH | architecture

STUDIO 3 | 2 VERONA STREET | PADDINGTON | NSW | 2021 | AUSTRALIA
tel +61 2 9380 4666 | fax +61 2 9380 4699 | admin@bureau.srh.com

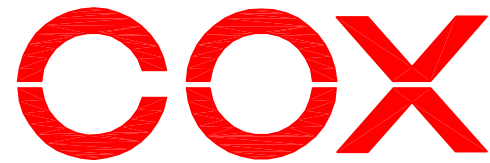

Project Application: Orange Private Hospital
Motel & Ancillary Services
Forest Rd, Orange

GRAPHIC SCALE

1:200@A1

Drawing Title
HOTEL PRECINCT - ROOF PLAN
Drawing Number
DA06
Date
03.12.2007



The Cox Group Pty Ltd ACN 002 535 891