



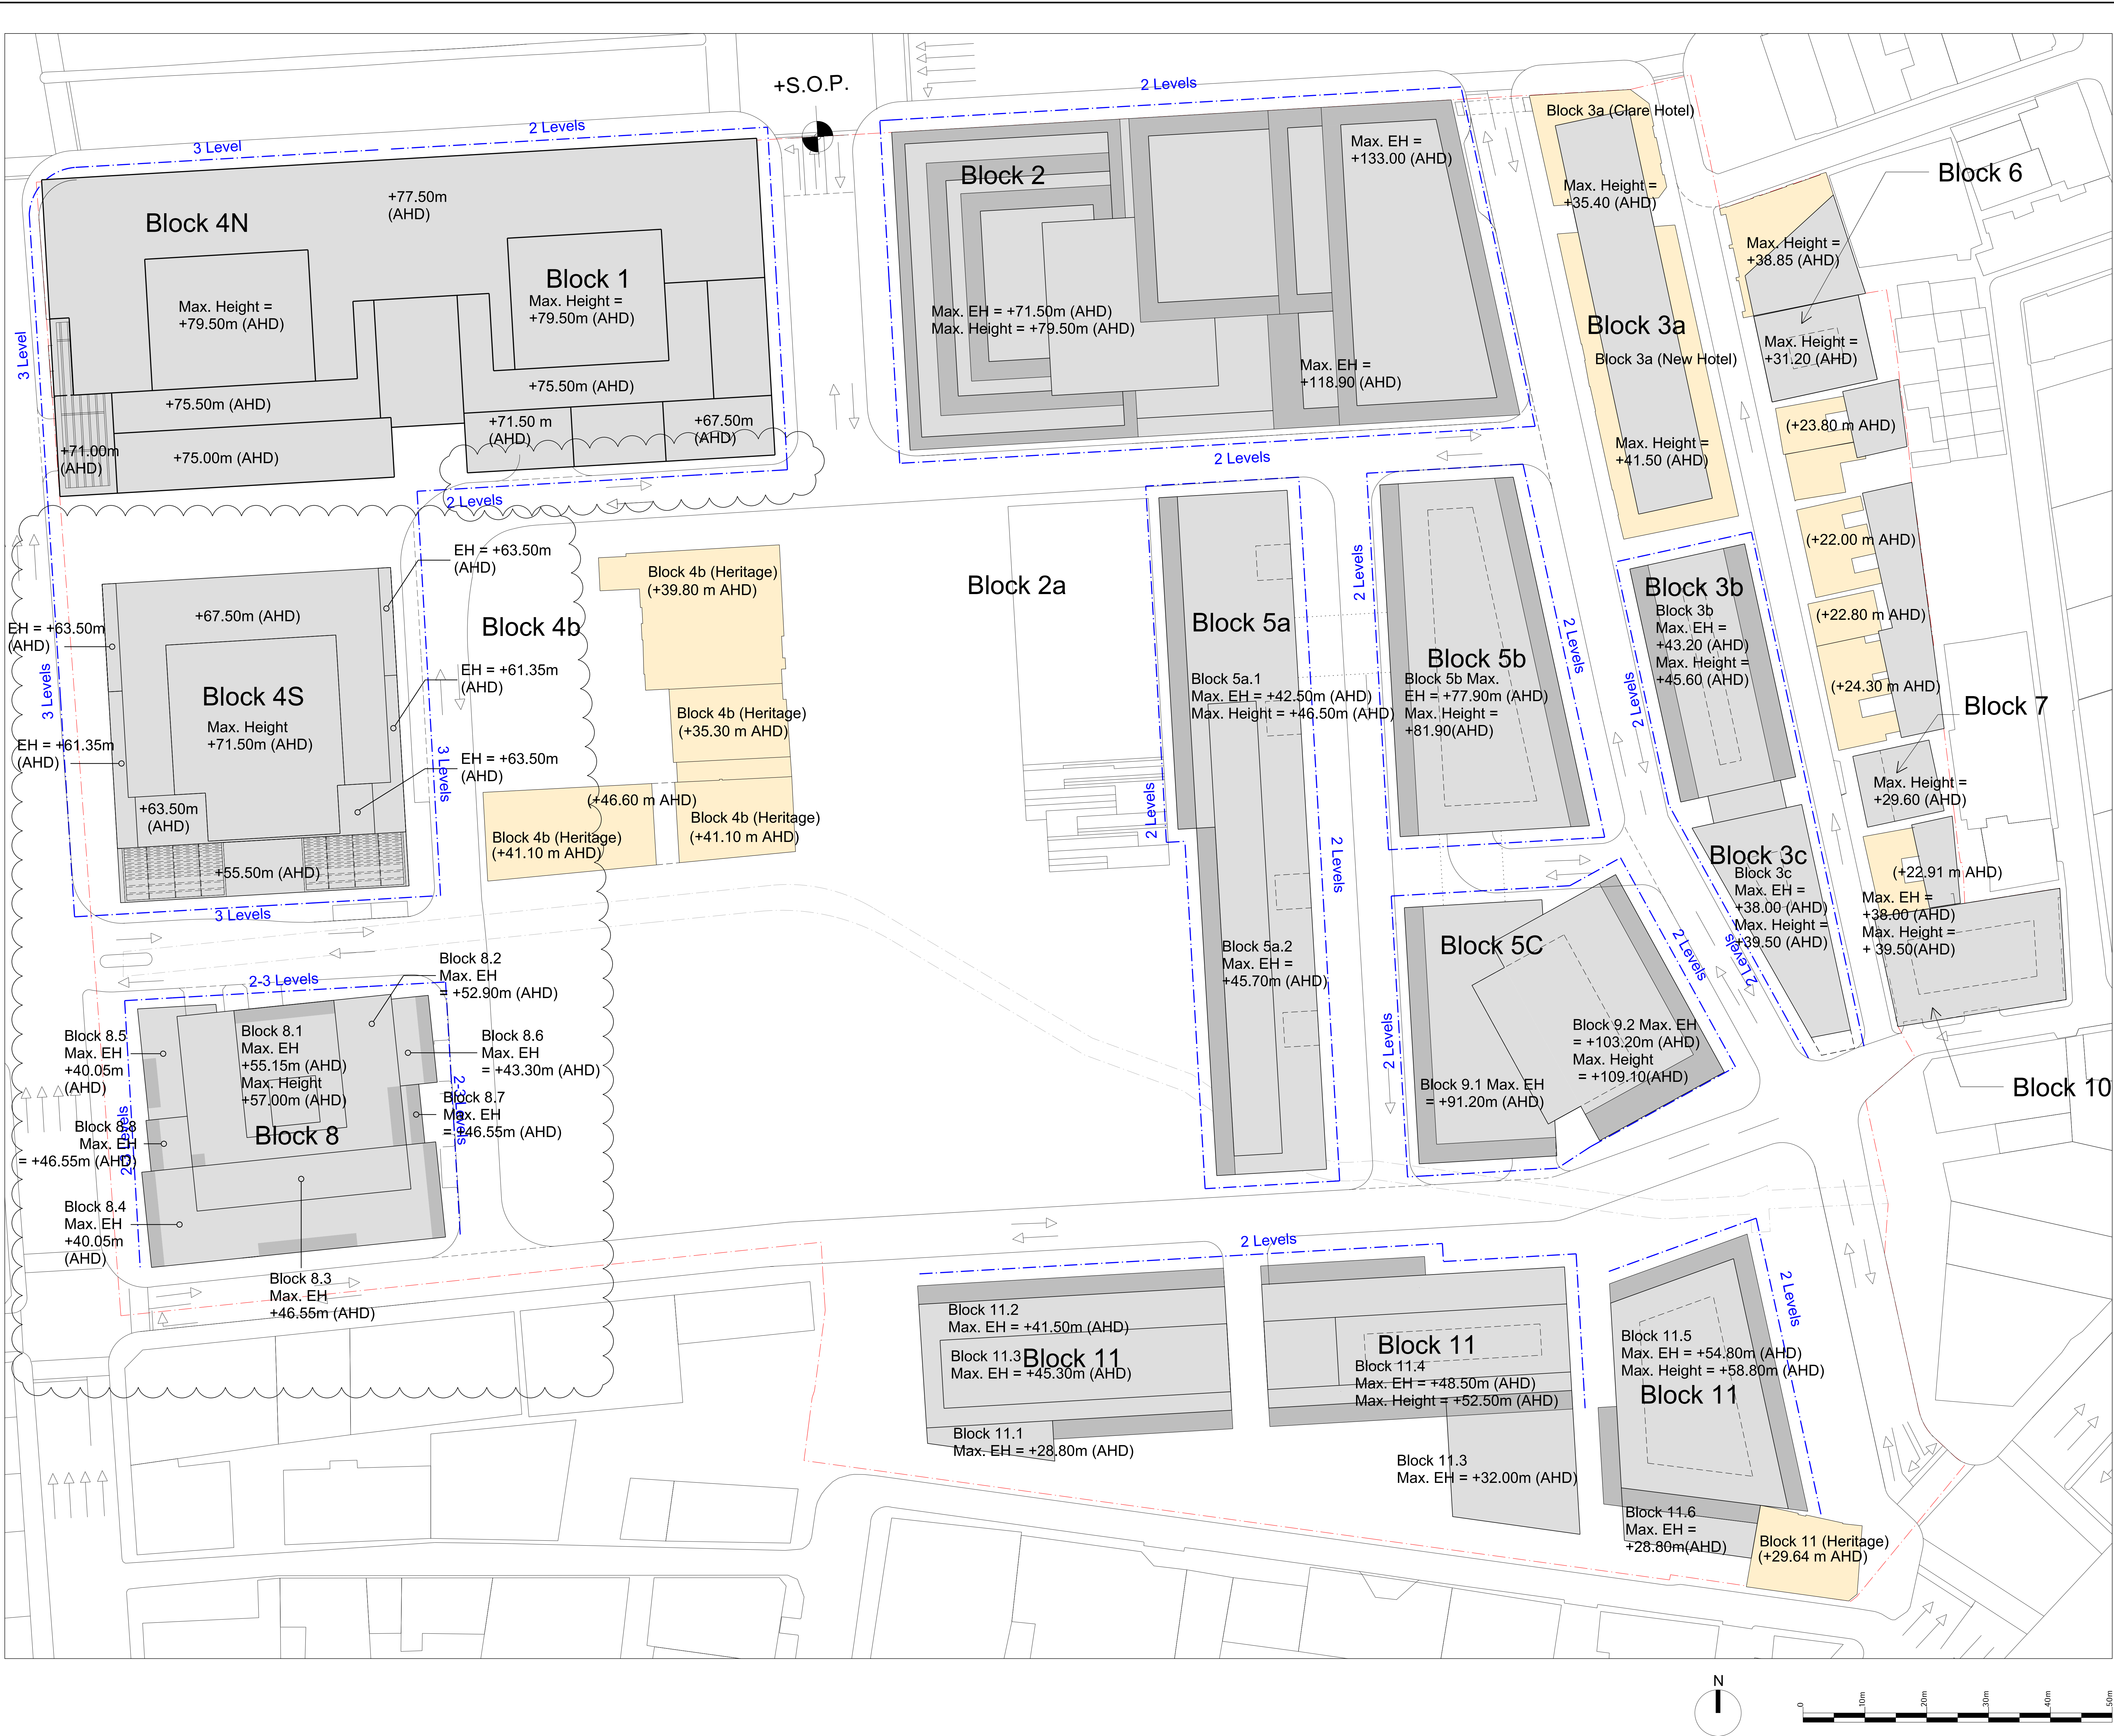

12	29/06/12	For information	RP
11	05/05/09	Submission DoP - Condition A9	
10	04/12/08	Submission DoP	
09	17/10/08	Submission DoP	
08	15/10/08	Submission DoP	
07	14/10/08	Submission DoP	
06	04/07/08	Submission DoP, Block 3+10 amended	
05	27/05/08	Submission amended DoP	
04	15/05/08	Submission DoP	
03	07/05/08	Submission amended CP	
02	30/04/08	Submission amended CP	
01	21/04/08	Submission amended concept plan	
00	07/04/08	Final coordination	

14	23/01/14	S75W Amendments (MOD 9)	RP
13	19/12/12	S75W Amendments (MOD 8)	RP

Rev.	Date	Reason For Issue	Ck
------	------	------------------	----

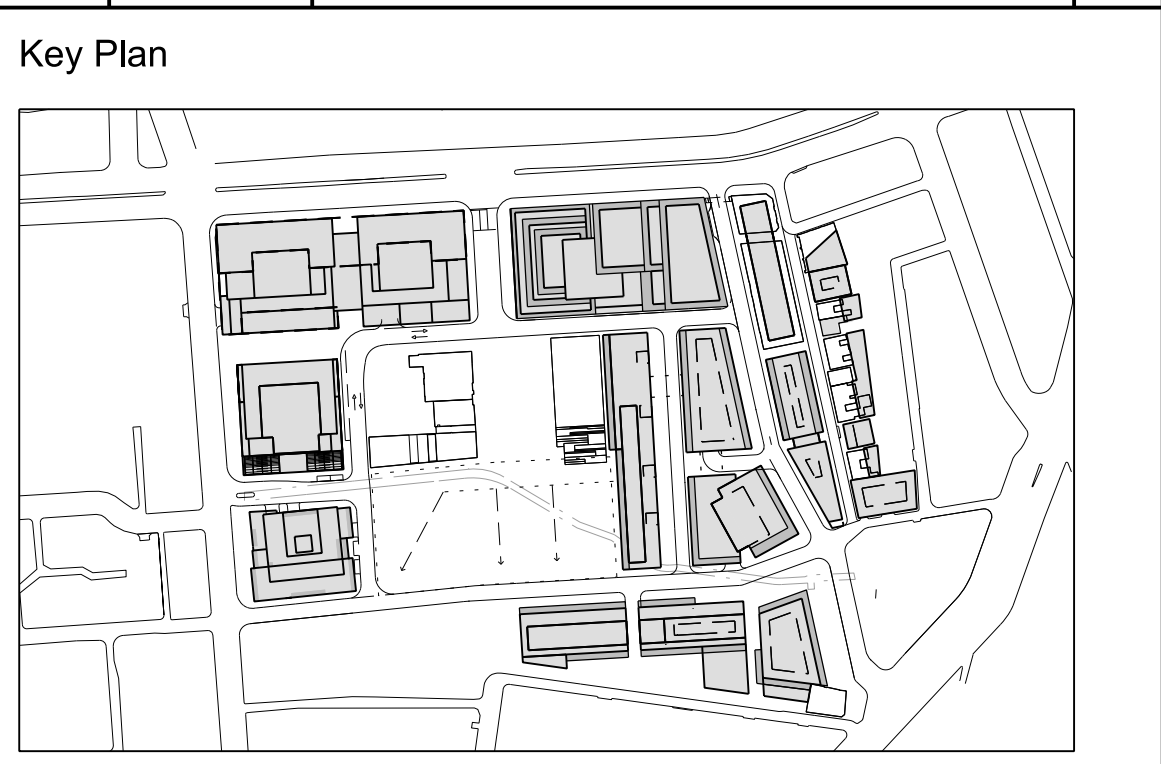

Notes	
max. EH	Maximum eaves height zone
	Balcony Zone/ Articulated Facade Zone
	Development boundary
	Roof
	City Datum Zone
	The Datum Line should match surrounding building heights. i.e. Block 2 > height existing gate - approx. 2 floors (as discussed at the workshop in London and in the following VC in March) Block 1-4 > height of the Australian Hotel.
	EH = External Height
	AHD = Australian Height Datum
	Possible building connection
	Indicative Roof Plant
	Indicative Building Development

General Notes
1. Do not scale drawings. Dimensions govern.
2. All dimensions are in meters unless noted otherwise.
3. All dimensions shall be verified on site before proceeding work.
4. Foster + Partners shall be notified in writing of any discrepancies.

FRASERS PROPERTY

Project Frasers Broadway
20 - 102 Broadway Sydney NSW 2000

Client Frasers Broadway
L11, 488 Kent Street Sydney NSW 2000
T: 02 8823 8800 F: 02 8823 8801

Foster + Partners

Riverside, 22 Hester Road
London SW11 4AN
T +44 (0)20 7738 0455
F +44 (0)20 7738 1107

Title
Concept Plan
Roof Plan
Maximum Building Height (AHD)

Project No.	Scale @ A3	Date	Drawn By
1645	1:1000	14/03/08	
Number	Revision		
A-1262	14		