



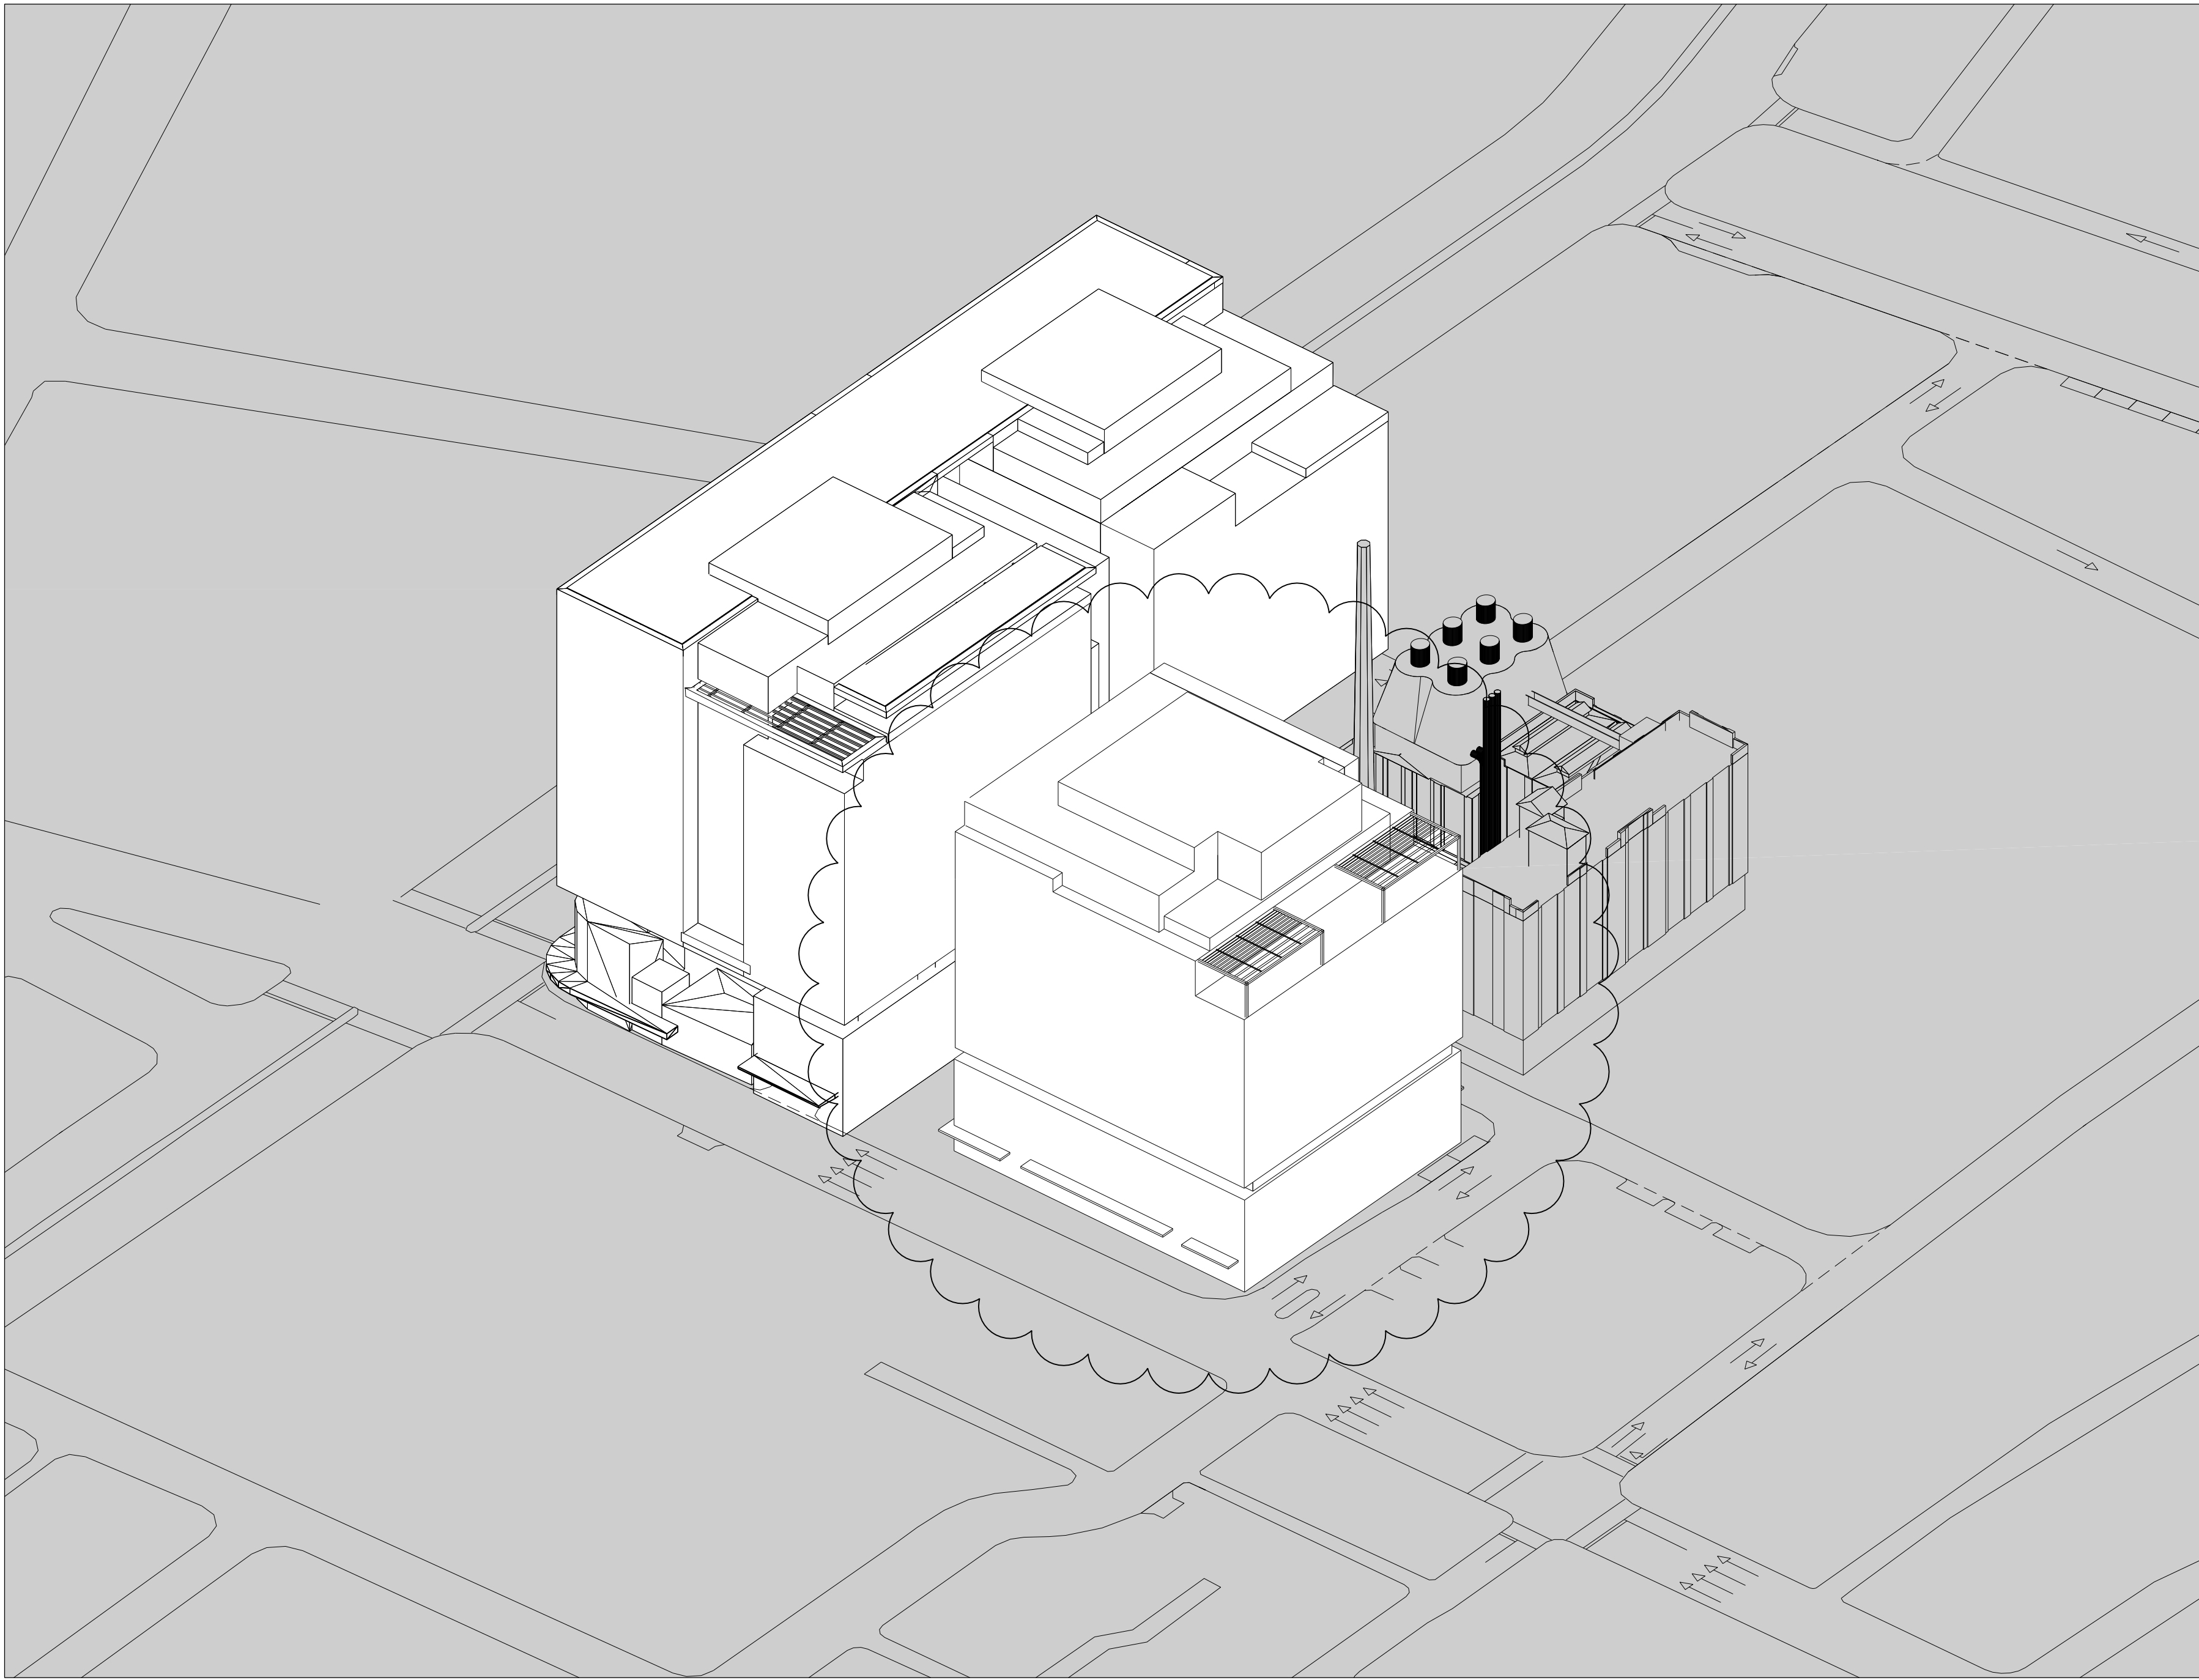


01 View

South West

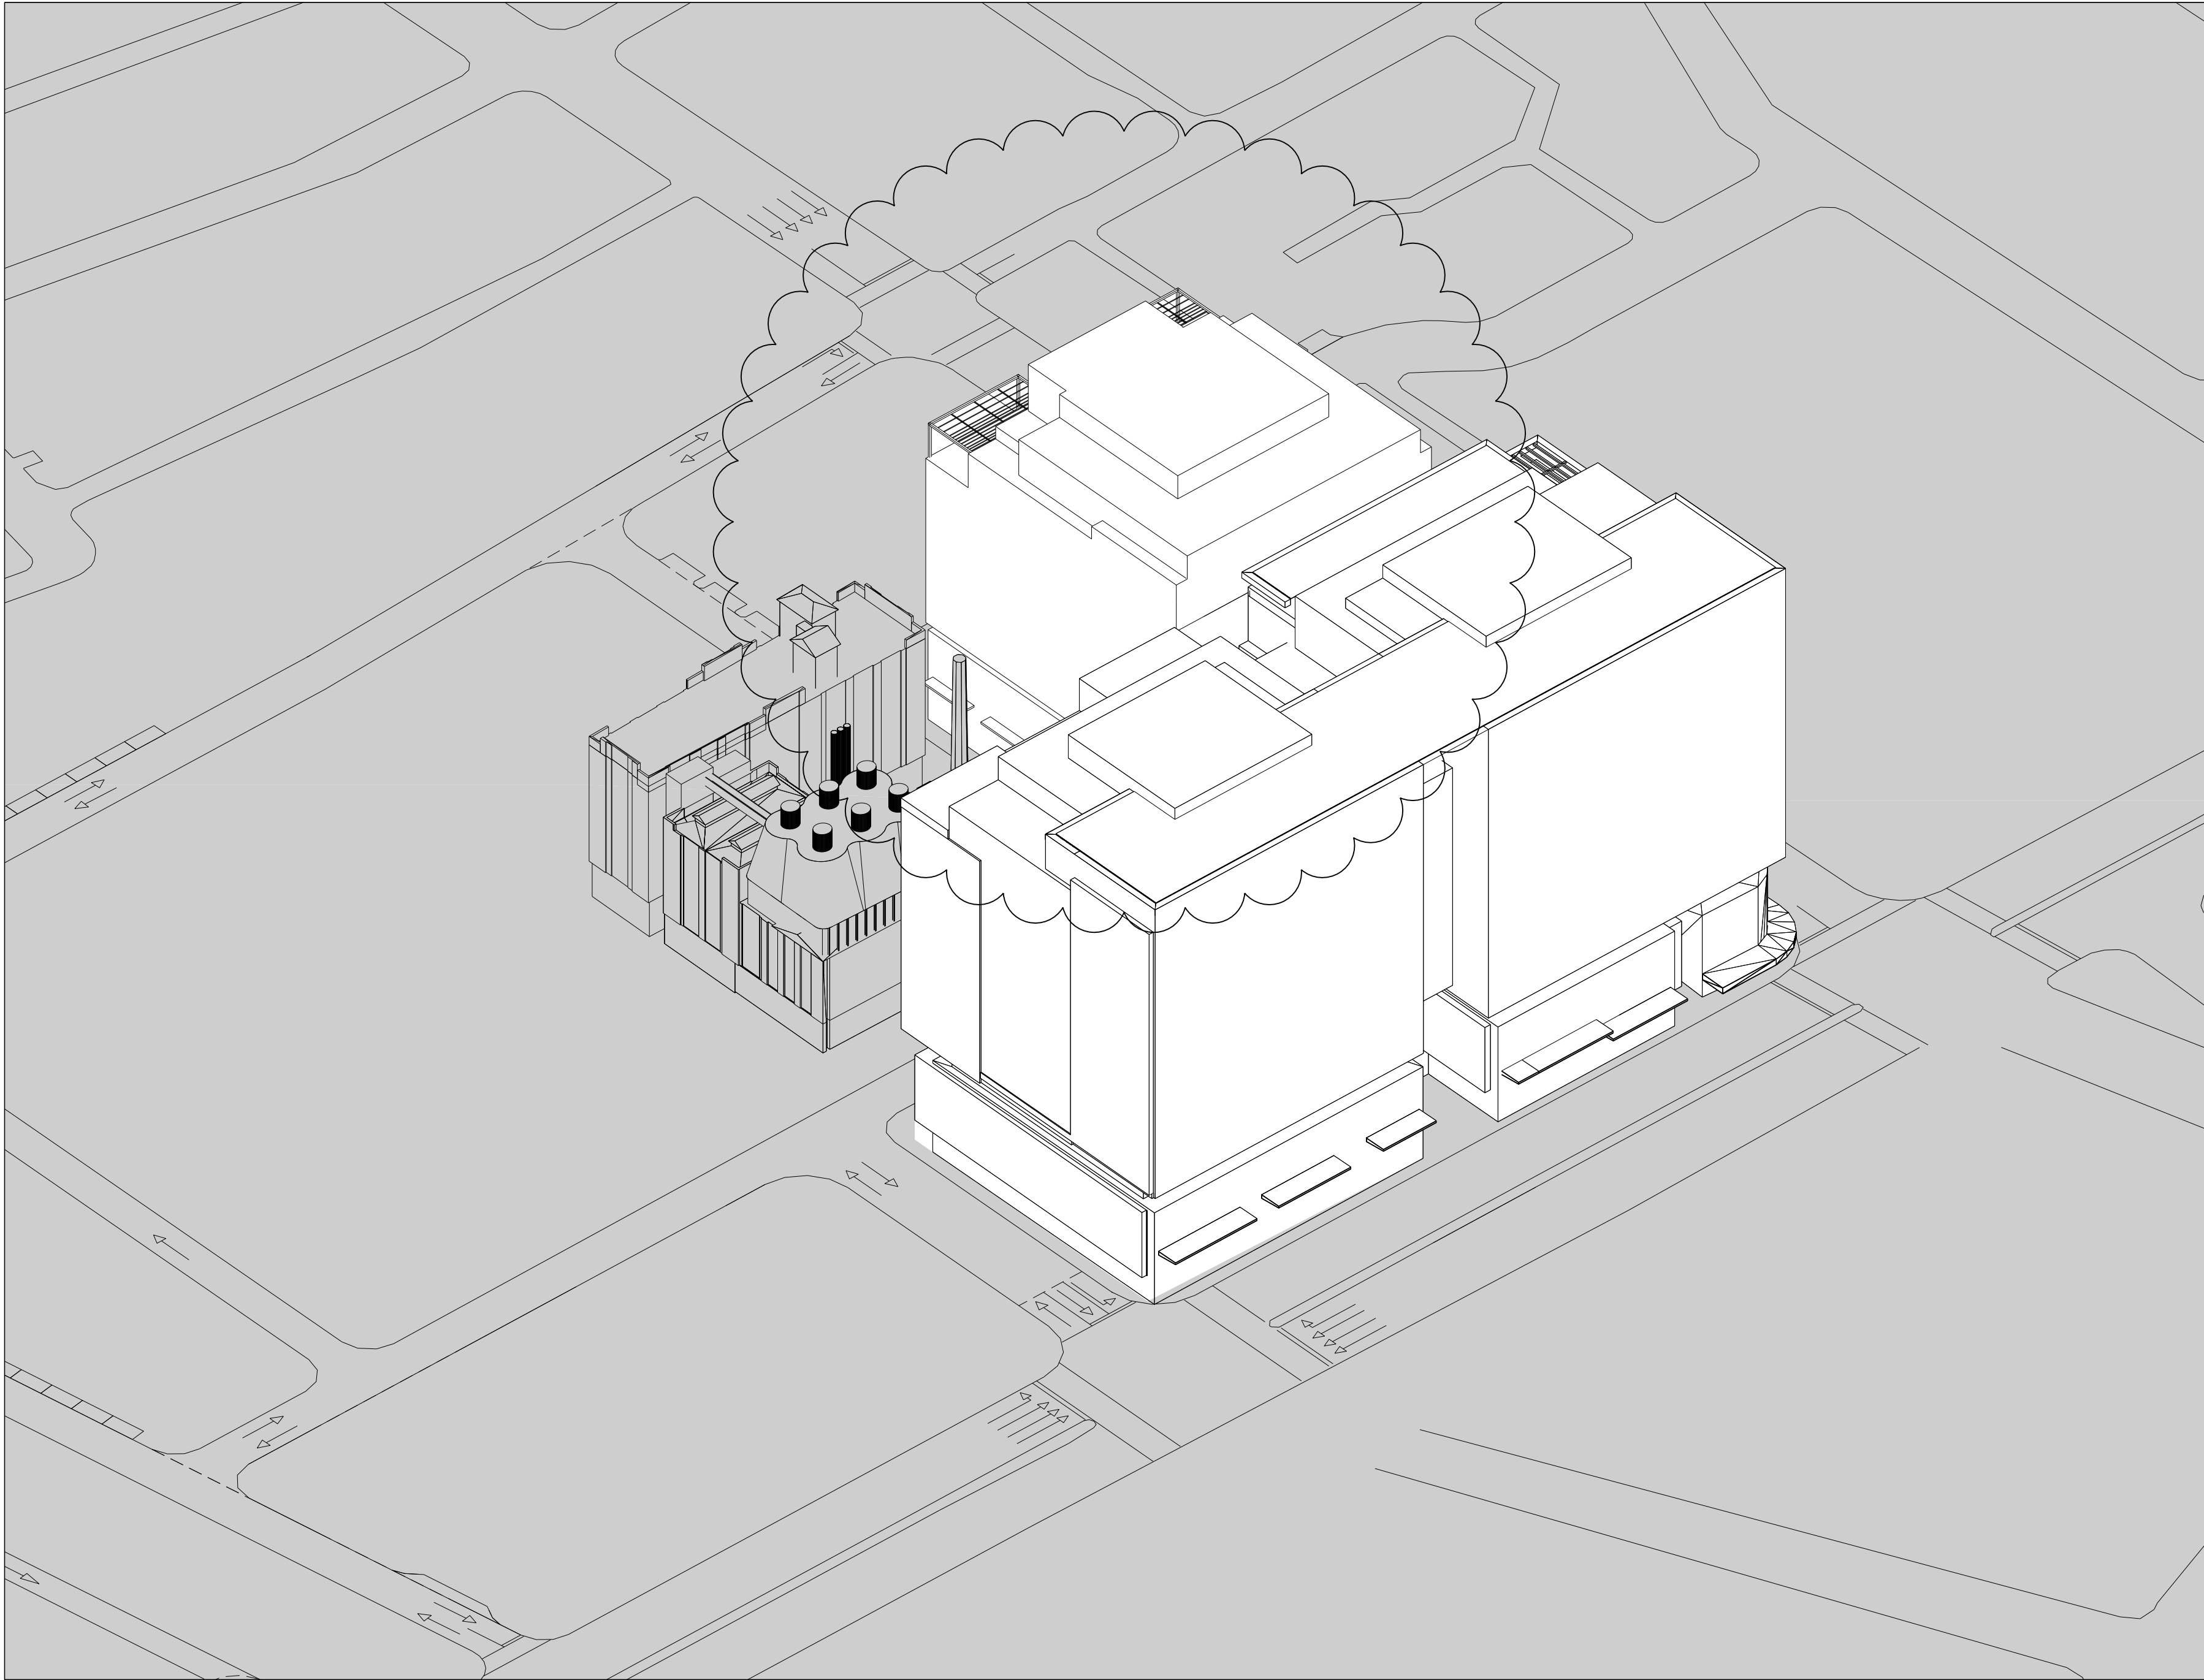


03 View

North East

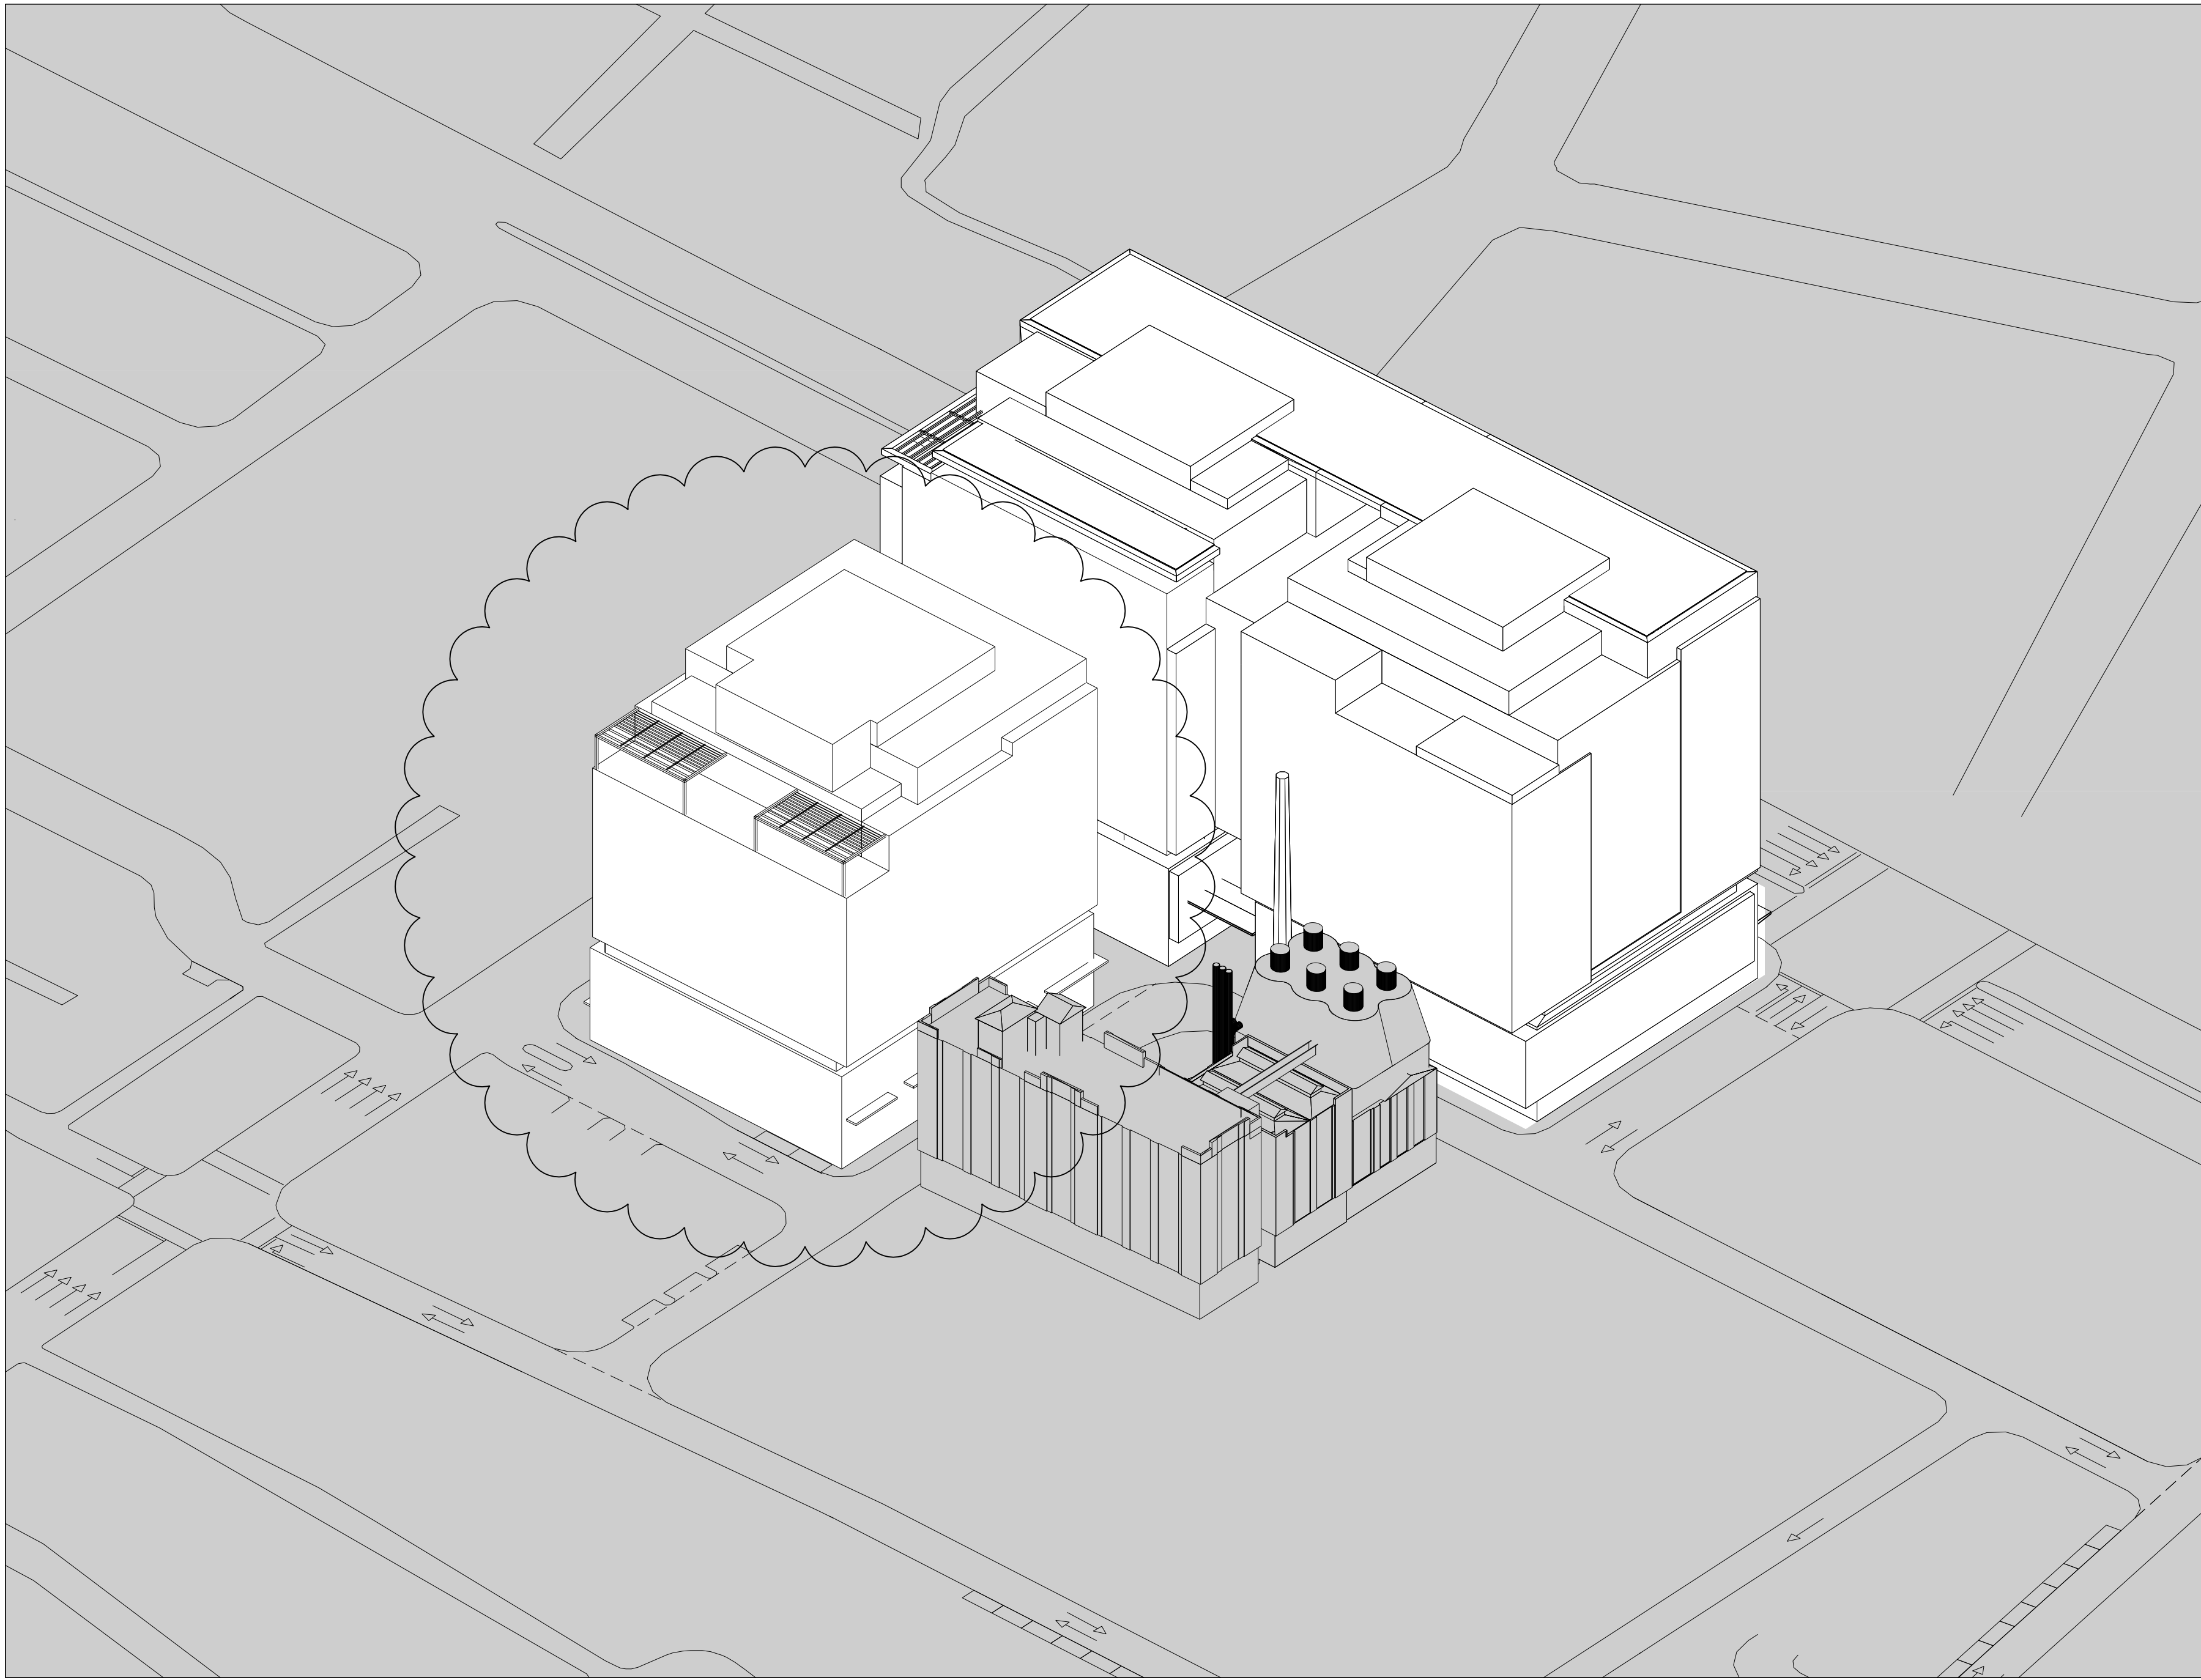

02 View

South East

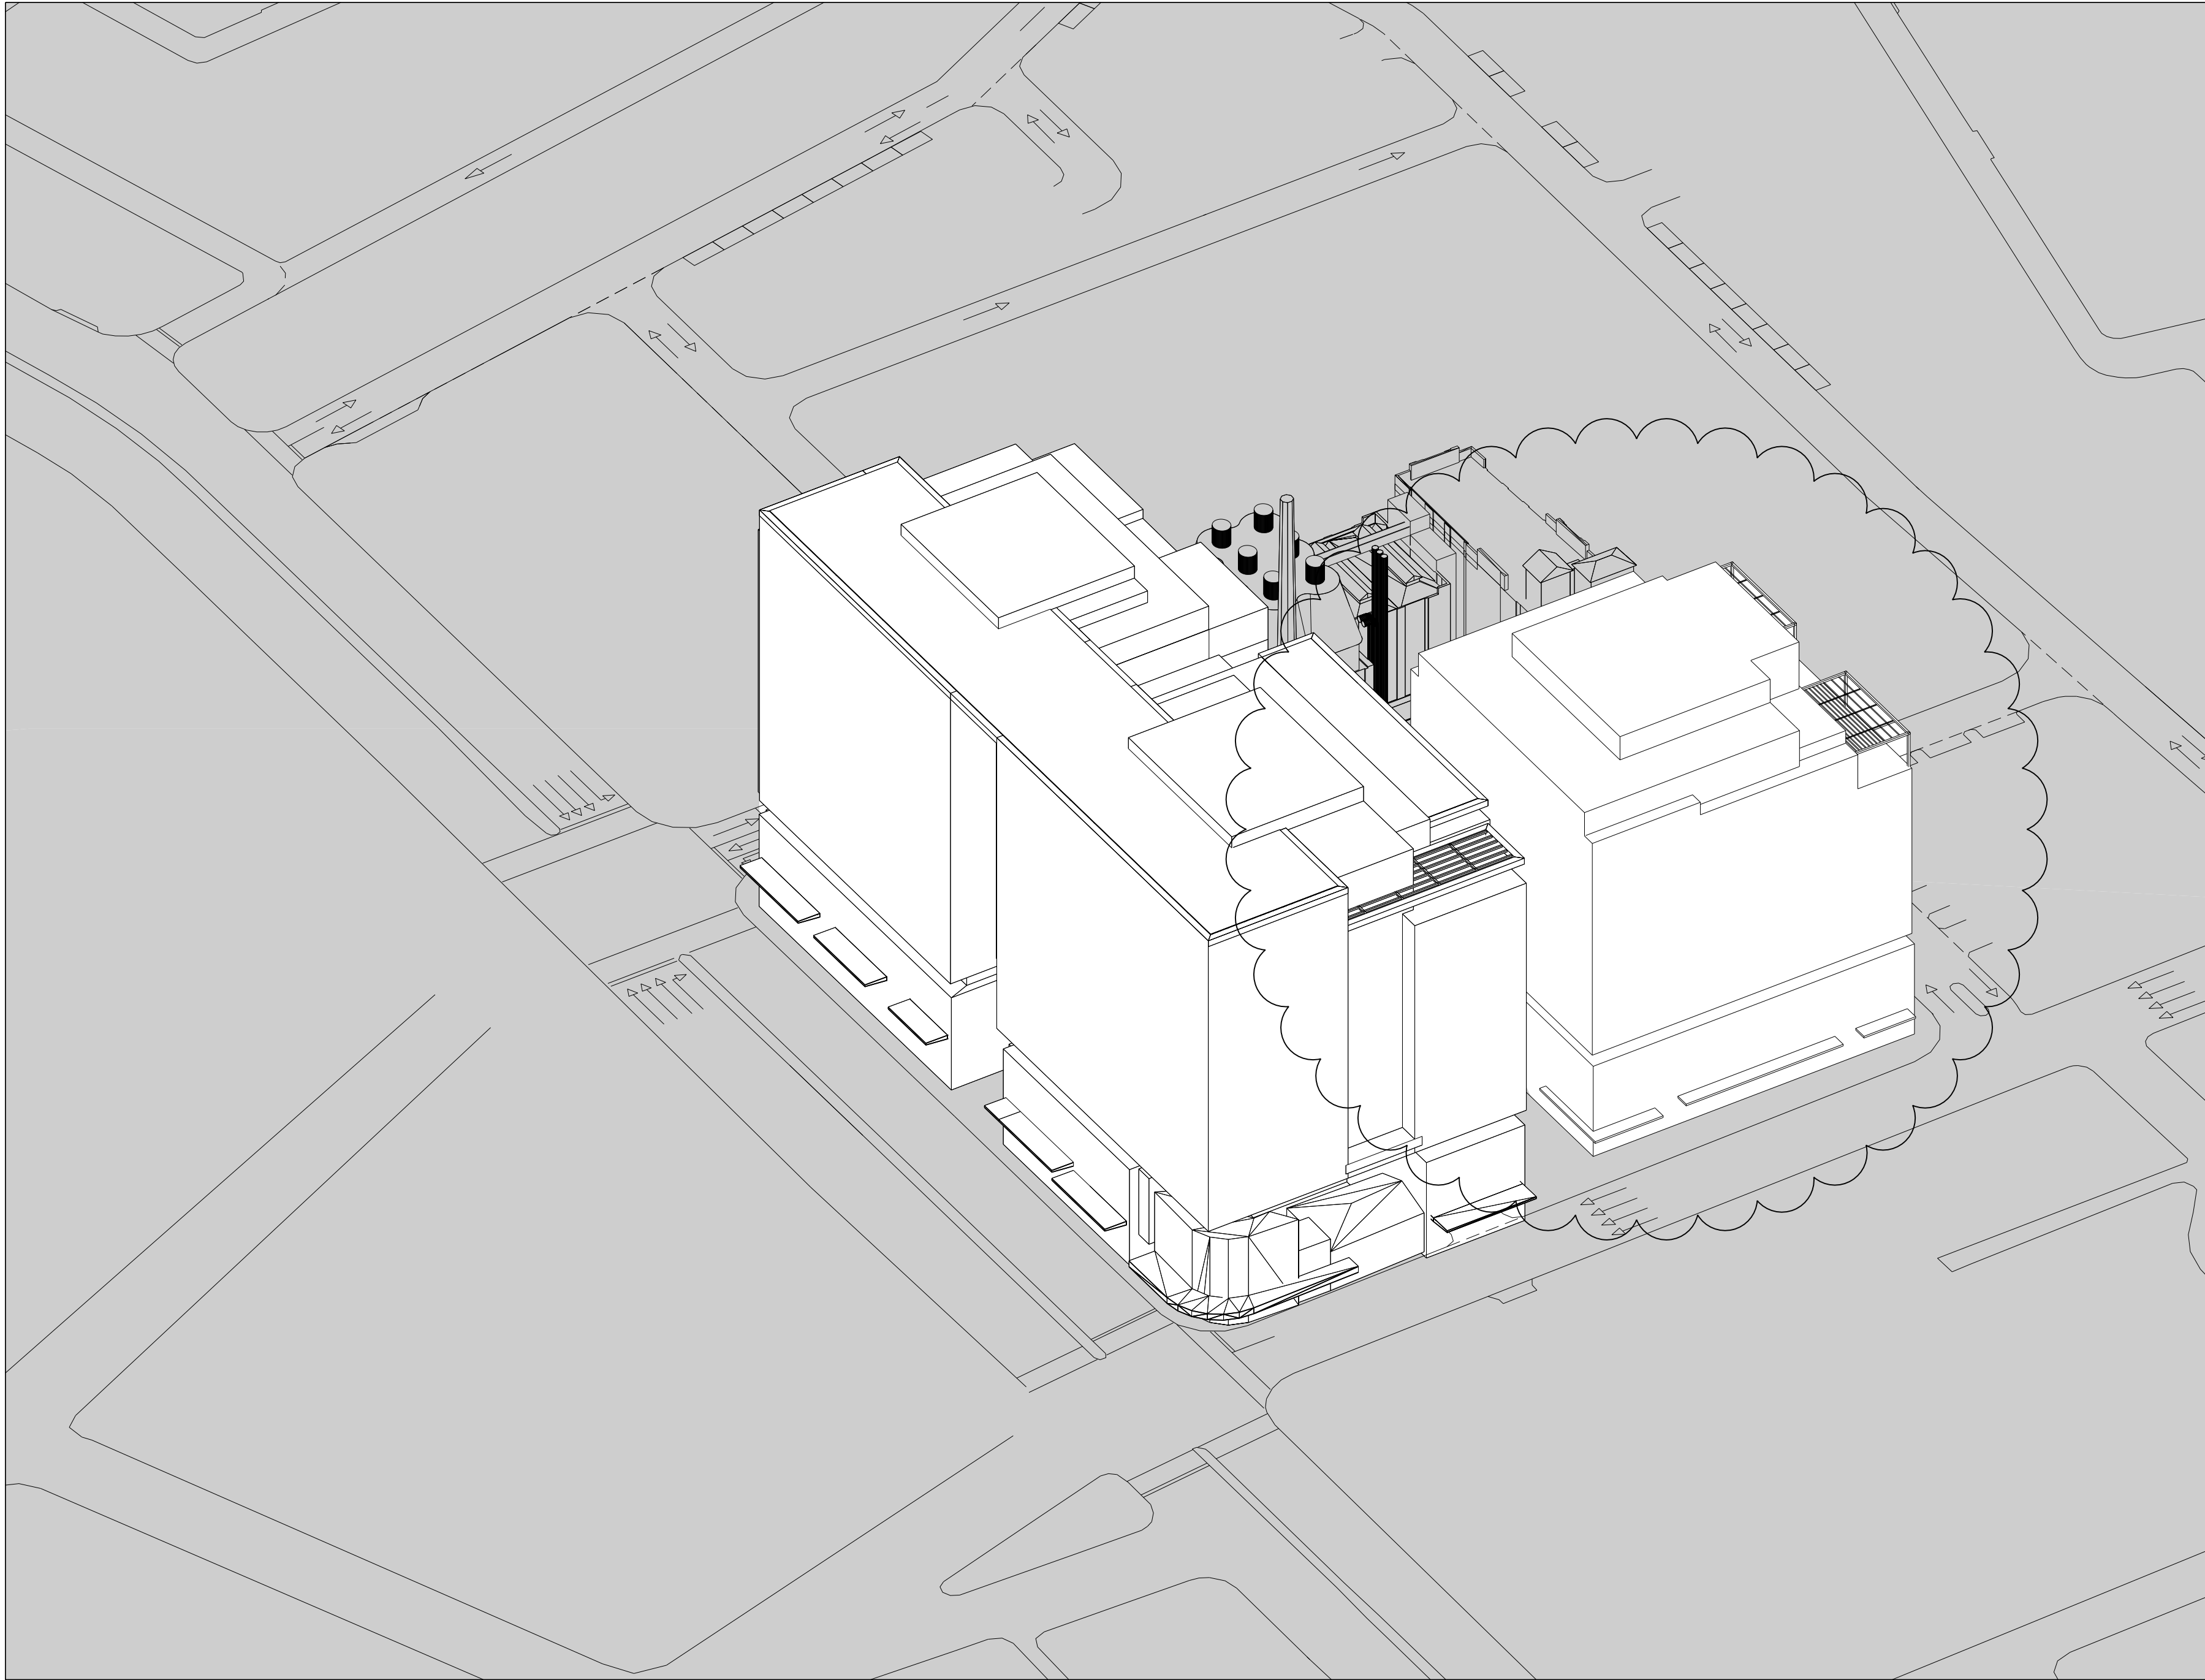


04 View

North West

General Notes			
1. Do not scale drawings. Dimensions govern.			
2. All dimensions are in meters unless noted otherwise.			
3. All dimensions shall be verified on site before proceeding work.			
4. Foster + Partners shall be notified in writing of any discrepancies.			

09	23/01/14	S75W Amendments (MOD 9)	RP
08	19/12/12	S75W Amendments (MOD 8)	RP
07	04/12/08	Submission DoP	
06	14/10/08	Submission DoP	
05	27/05/08	Submission amended DoP	
04	15/05/08	Submission DoP	
03	07/05/08	Submission amended CP	
02	30/04/08	Submission amended CP	
01	21/04/08	Submission amended concept plan	
00	07/04/08	Final coordination	
-	31/03/08	For information (90% issue)	
-	19/03/08	For information (80% issue)	
-	14/03/08	For information (40% issue)	

Rev.	Date	Reason For	Issue	Ck
------	------	------------	-------	----

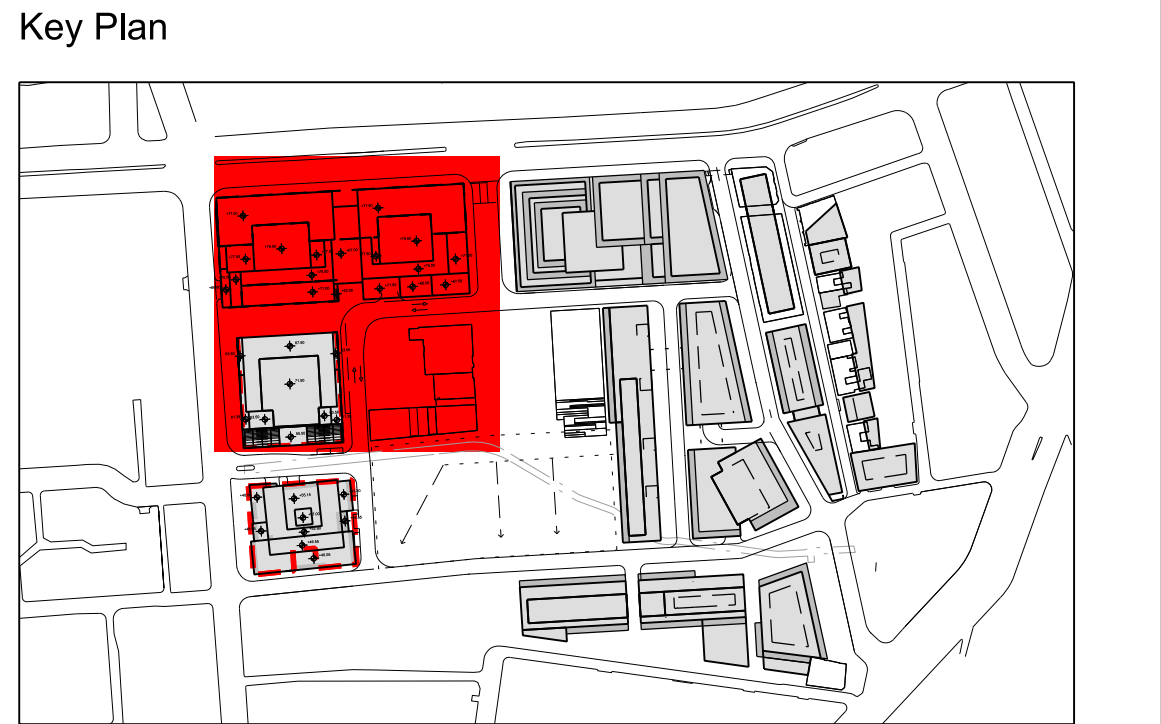

Notes

---	Possible roof plant
---	Balcony Zones

FRASERS PROPERTY

Project	Frasers Broadway 20 - 102 Broadway Sydney NSW 2000
Client	Frasers Broadway L11, 488 Kent Street Sydney NSW 2000 T: 02 8623 8800 F: 02 8623 8801

Foster + Partners

Riverside, 22 Hester Road
London SW11 4AN
T +44 (0)20 7738 0455
F +44 (0)20 7738 1107

Title
Concept Plan
Plot Blocks 1 + 4

Project No.	Scale @ A3	Date	Drawn By
1645	NTS	14/03/08	
Number	A-1301		Revision
			09