


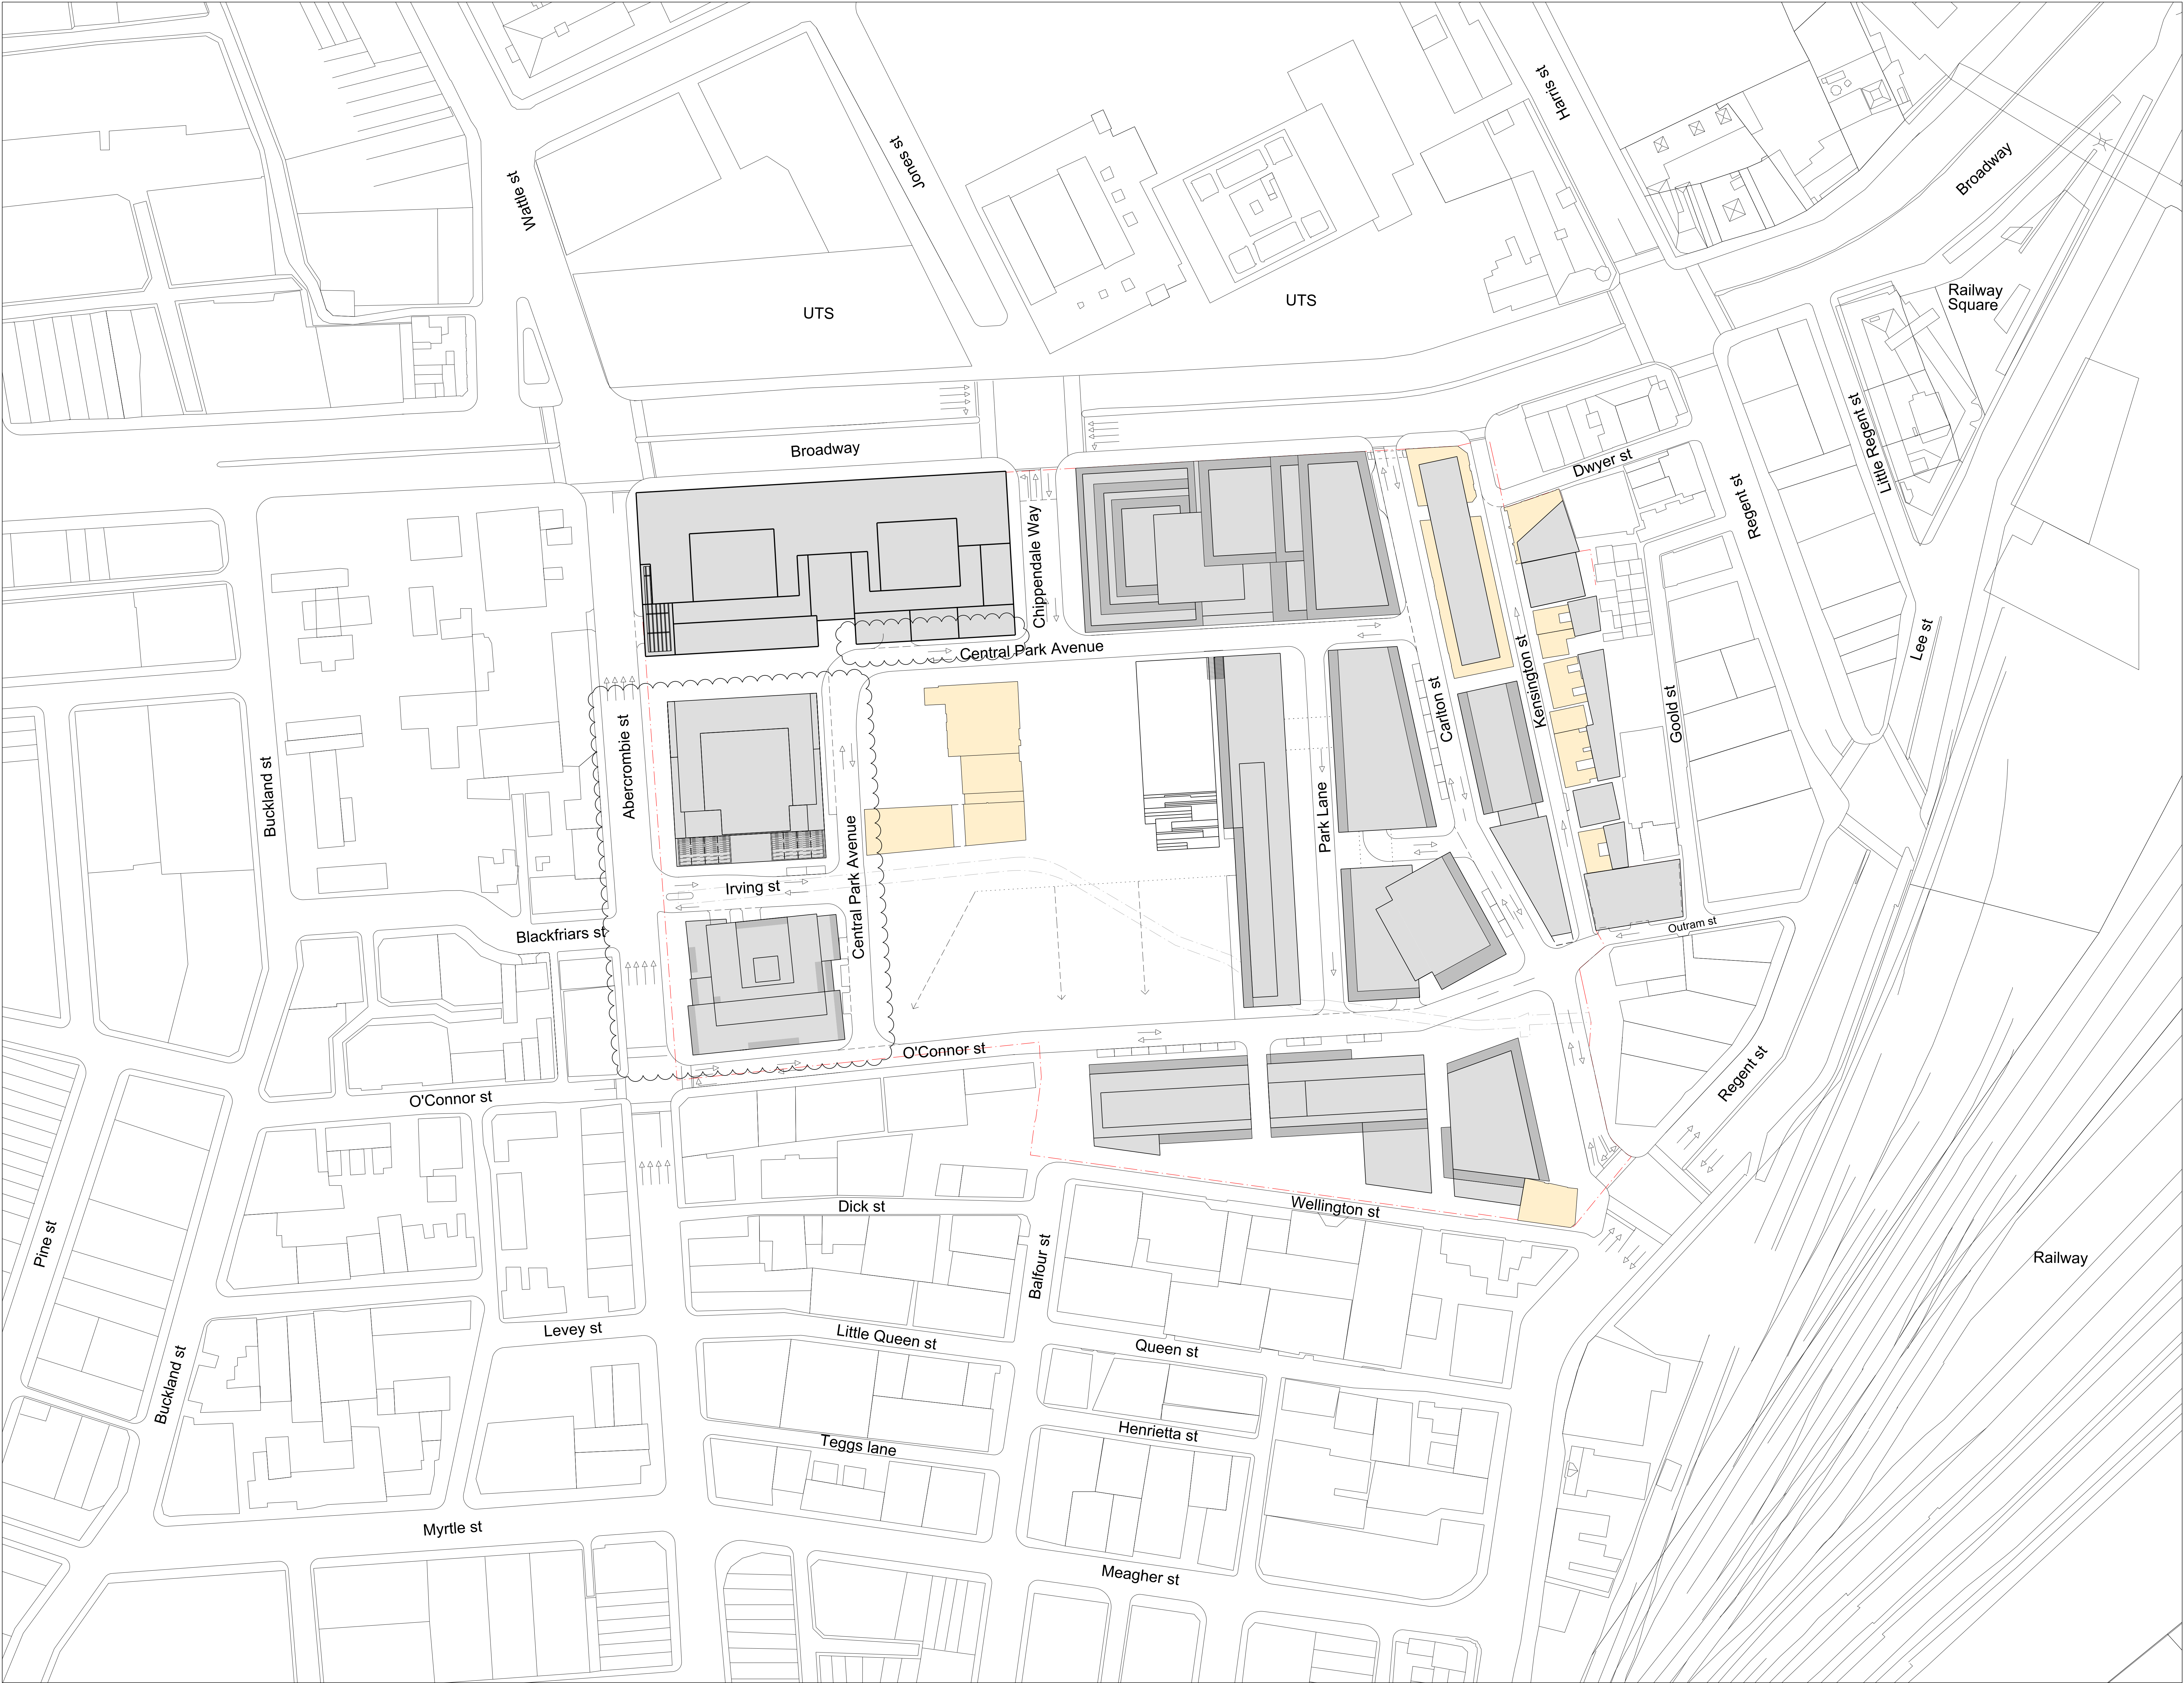

General Notes
1. Do not scale drawings. Dimensions govern.
2. All dimensions are in meters unless noted otherwise.
3. All dimensions shall be verified on site before proceeding work.
4. Foster + Partners shall be notified in writing of any discrepancies.

10	11/12/09	Amended Street Names	
09	04/12/08	Submission DoP	
08	15/10/08	Submission DoP	
07	14/10/08	Submission DoP	
06	27/05/08	Submission amended DoP	
05	15/05/08	Submission DoP	
04	07/05/08	Submission amended CP	
03	30/04/08	Submission amended CP	
02	22/04/08	Revised submission CP	
	21/04/08	Submission amended concept plan	
12	23/01/14	S75W Amendments (MOD 9)	RP
11	19/11/11	S75W Amendments (MOD 8)	RP
Rev.	Date	Reason For Issue	Ck

Key Plan

Notes

	Heritage Buildings
	Proposed Buildings
	Balcony Zone/ Articulated Facade Zone
	Development Boundary
	Maximum building envelope
	Proposed Building Connection

FRASERS PROPERTY

Project Frasers Broadway
20 - 102 Broadway Sydney NSW 2000

Client Frasers Broadway
L11, 488 Kent Street Sydney NSW 2000
T: 02 8623 8800 F: 02 8623 8801

Foster + Partners

Riverside, 22 Hester Road
London SW11 4AN
T +44 (0)20 7738 0455
F +44 (0)20 7738 1107

Title
Concept Plan
Site Plan - contextual

Project No.	Scale @ A3	Date	Drawn By
1645	1:2000	14/03/08	
Number	A-1251		Revision
			12

A3 sheet size

© Foster+ Partners 2008

22-JAN-2014 20:21