



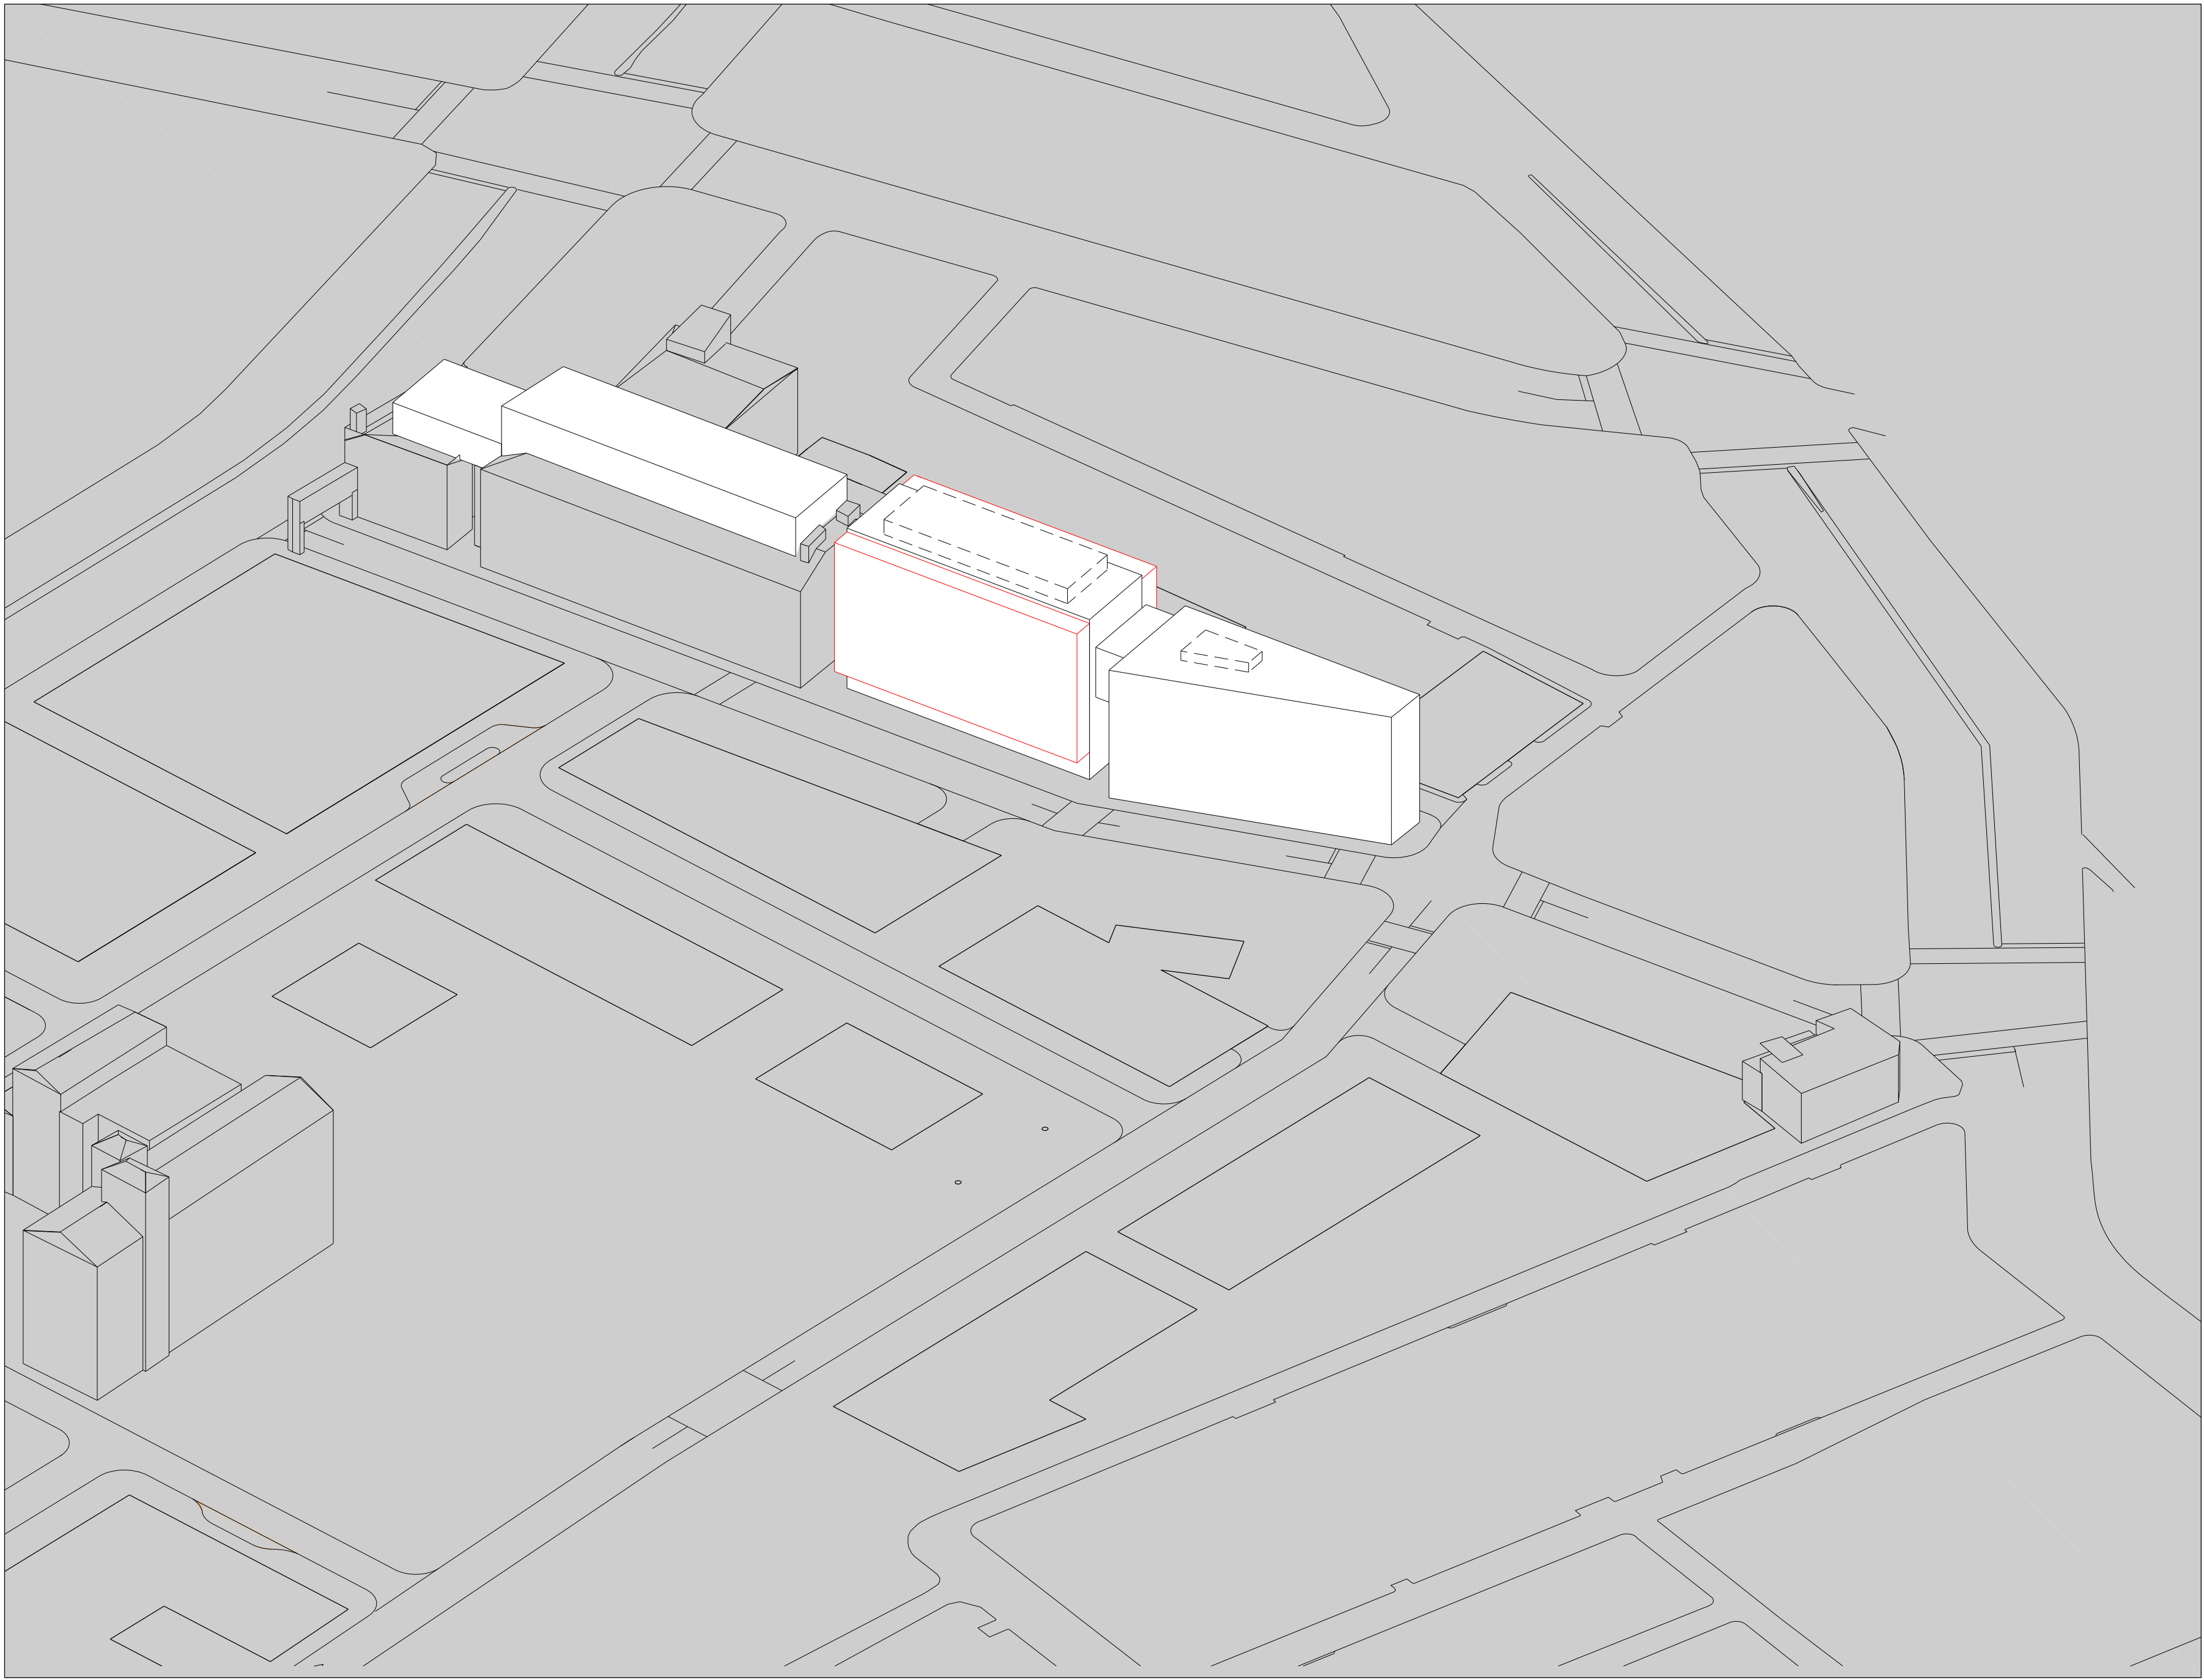


01 View

South West

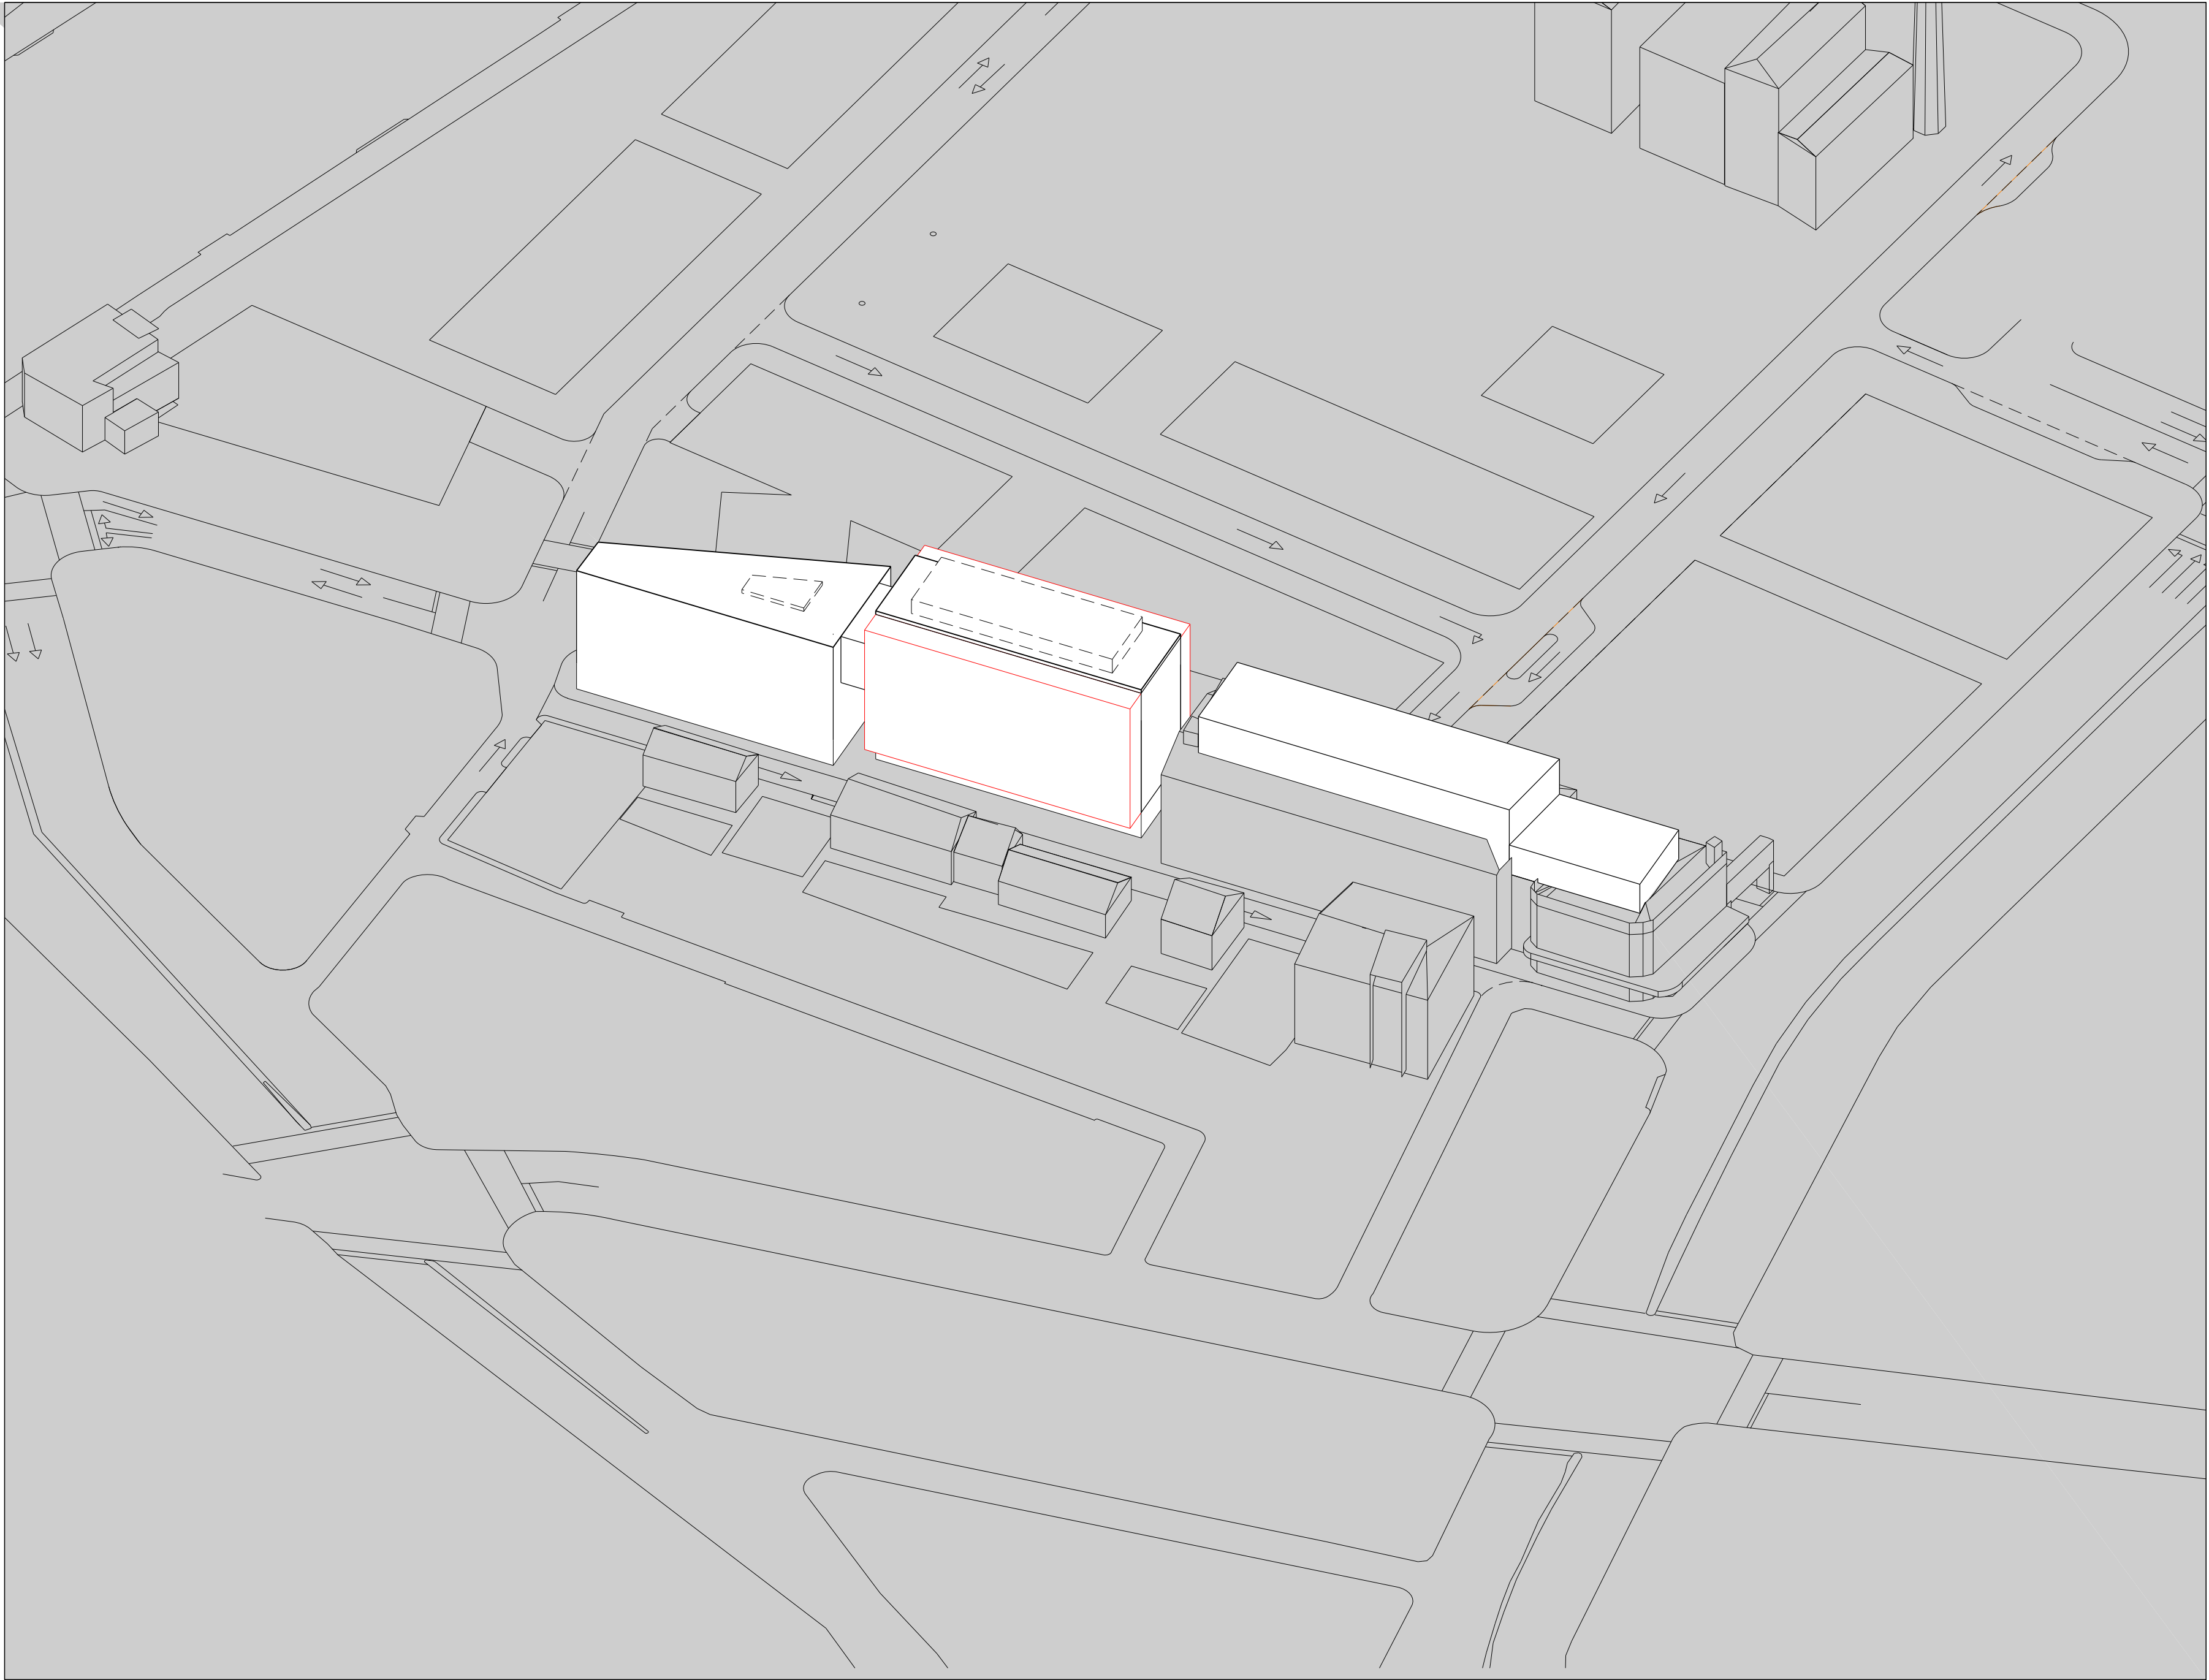


03 View

North East

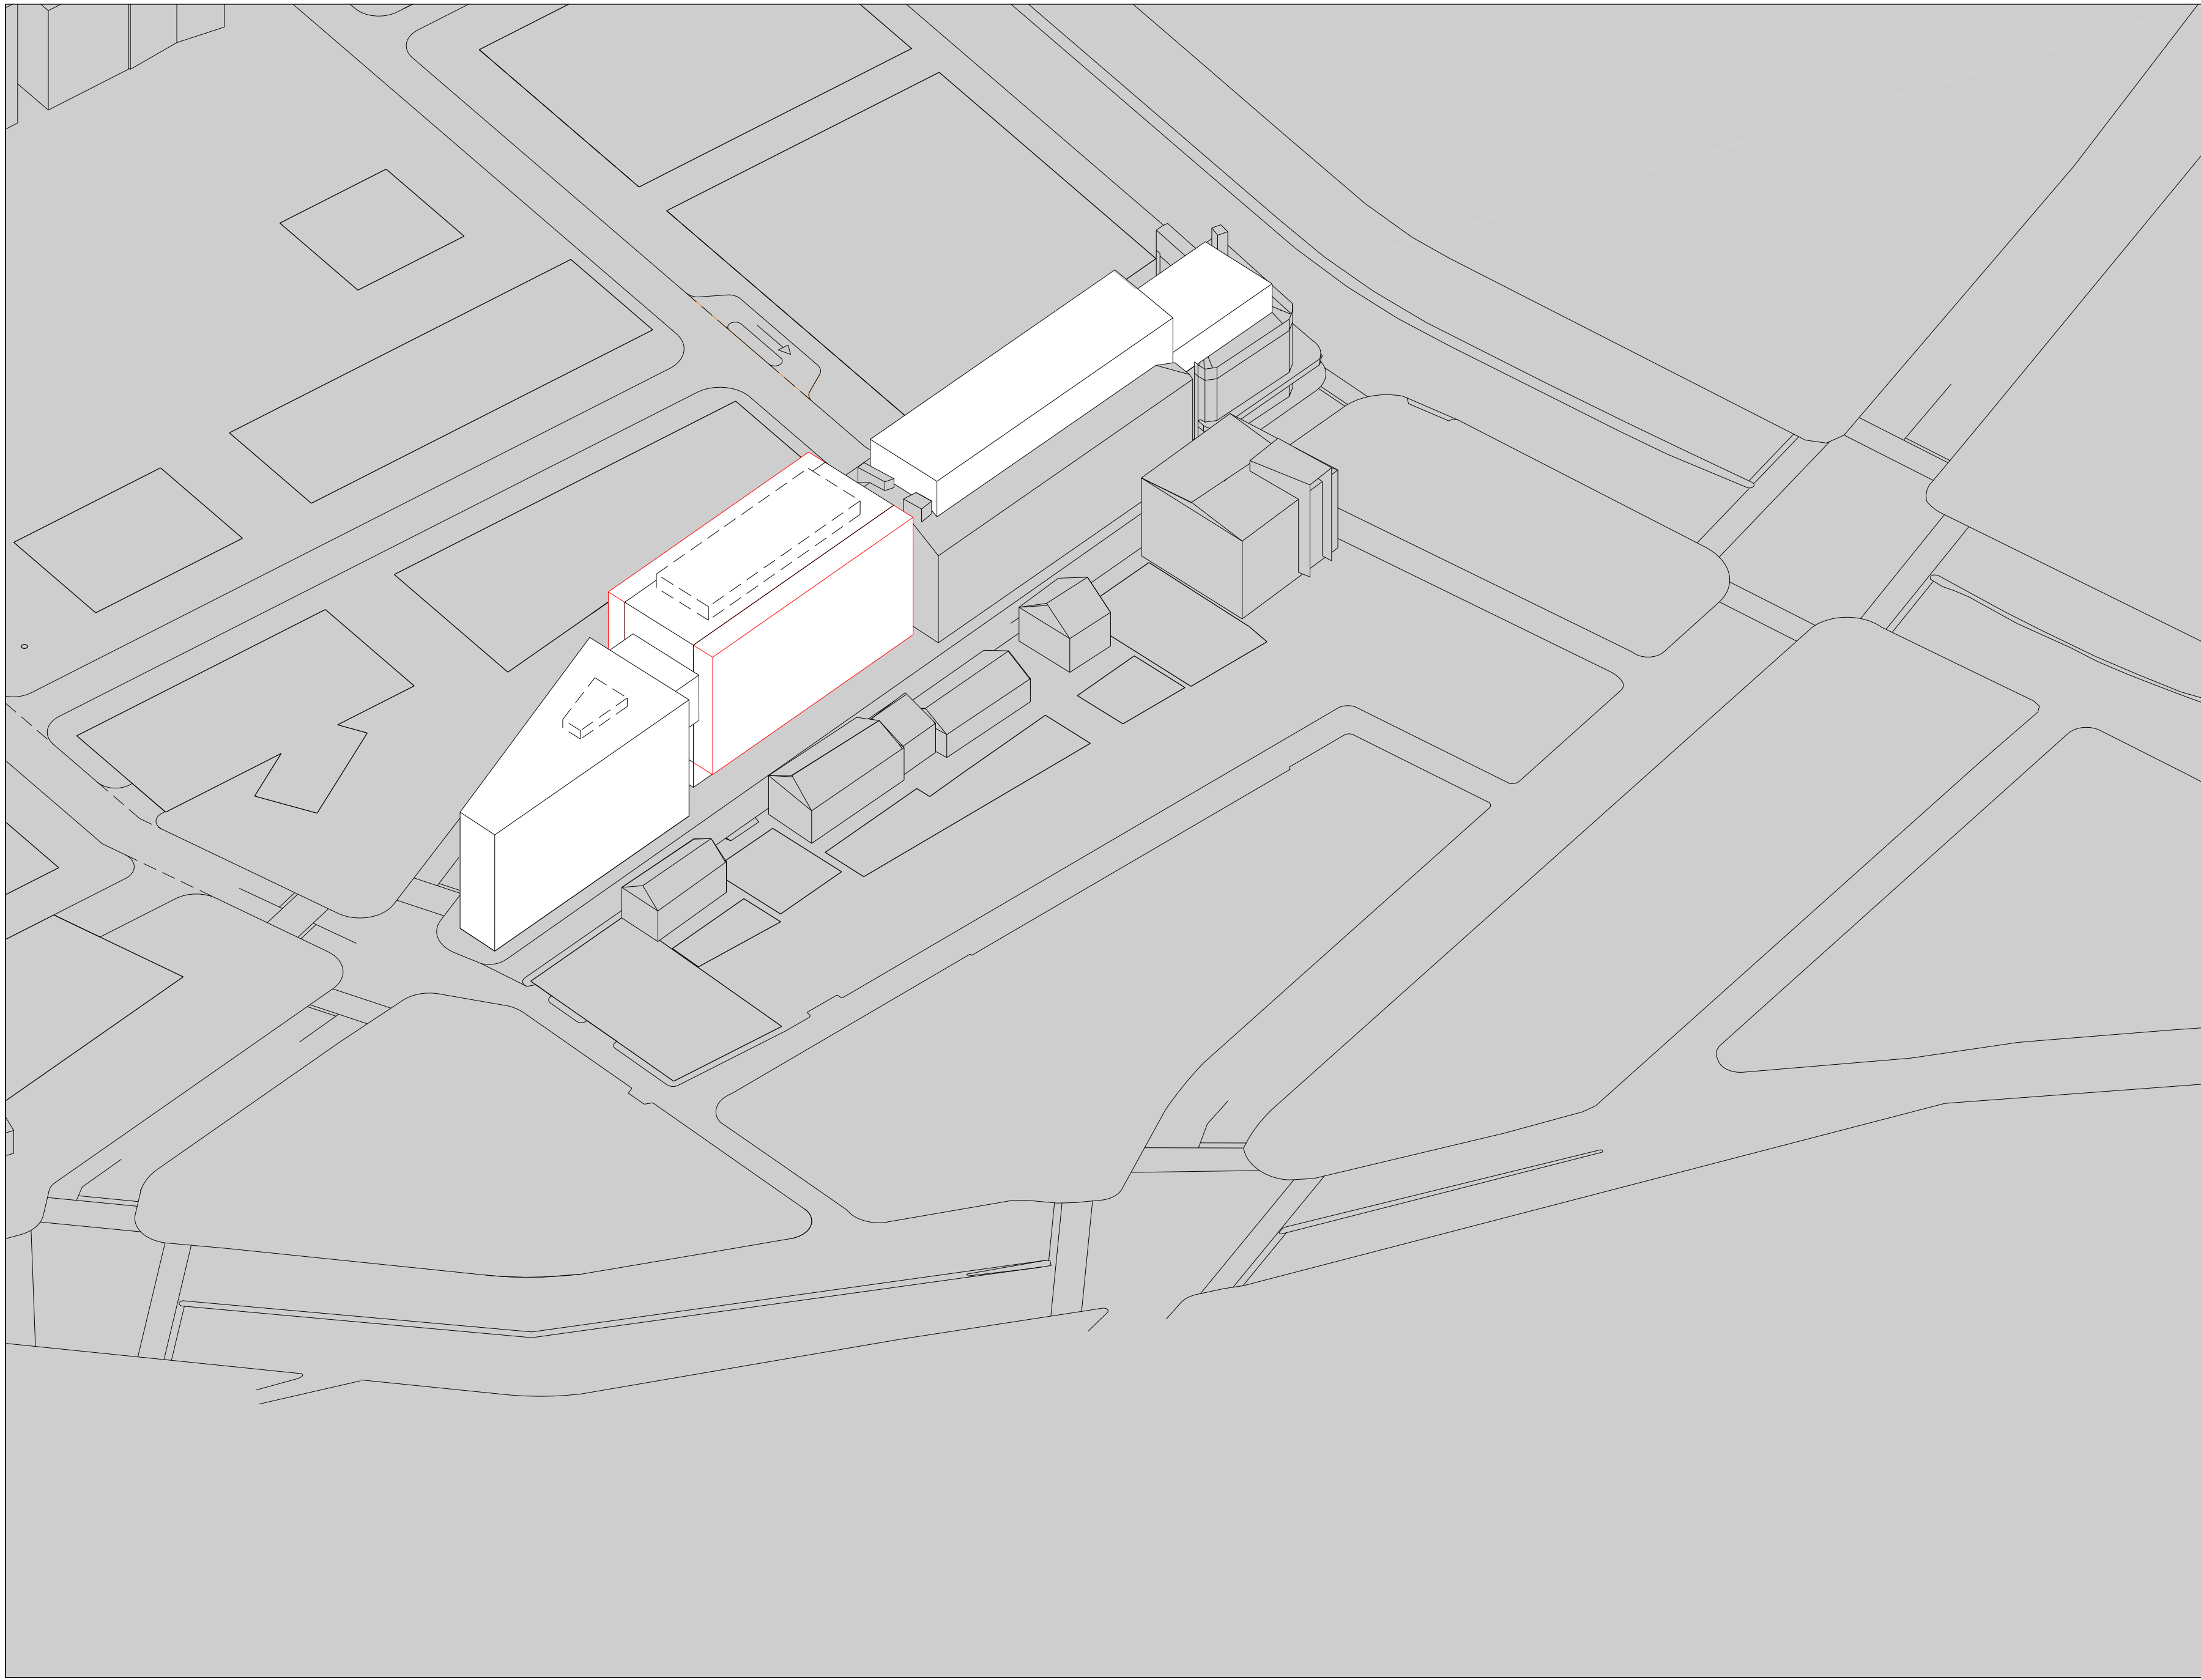

02 View

South East

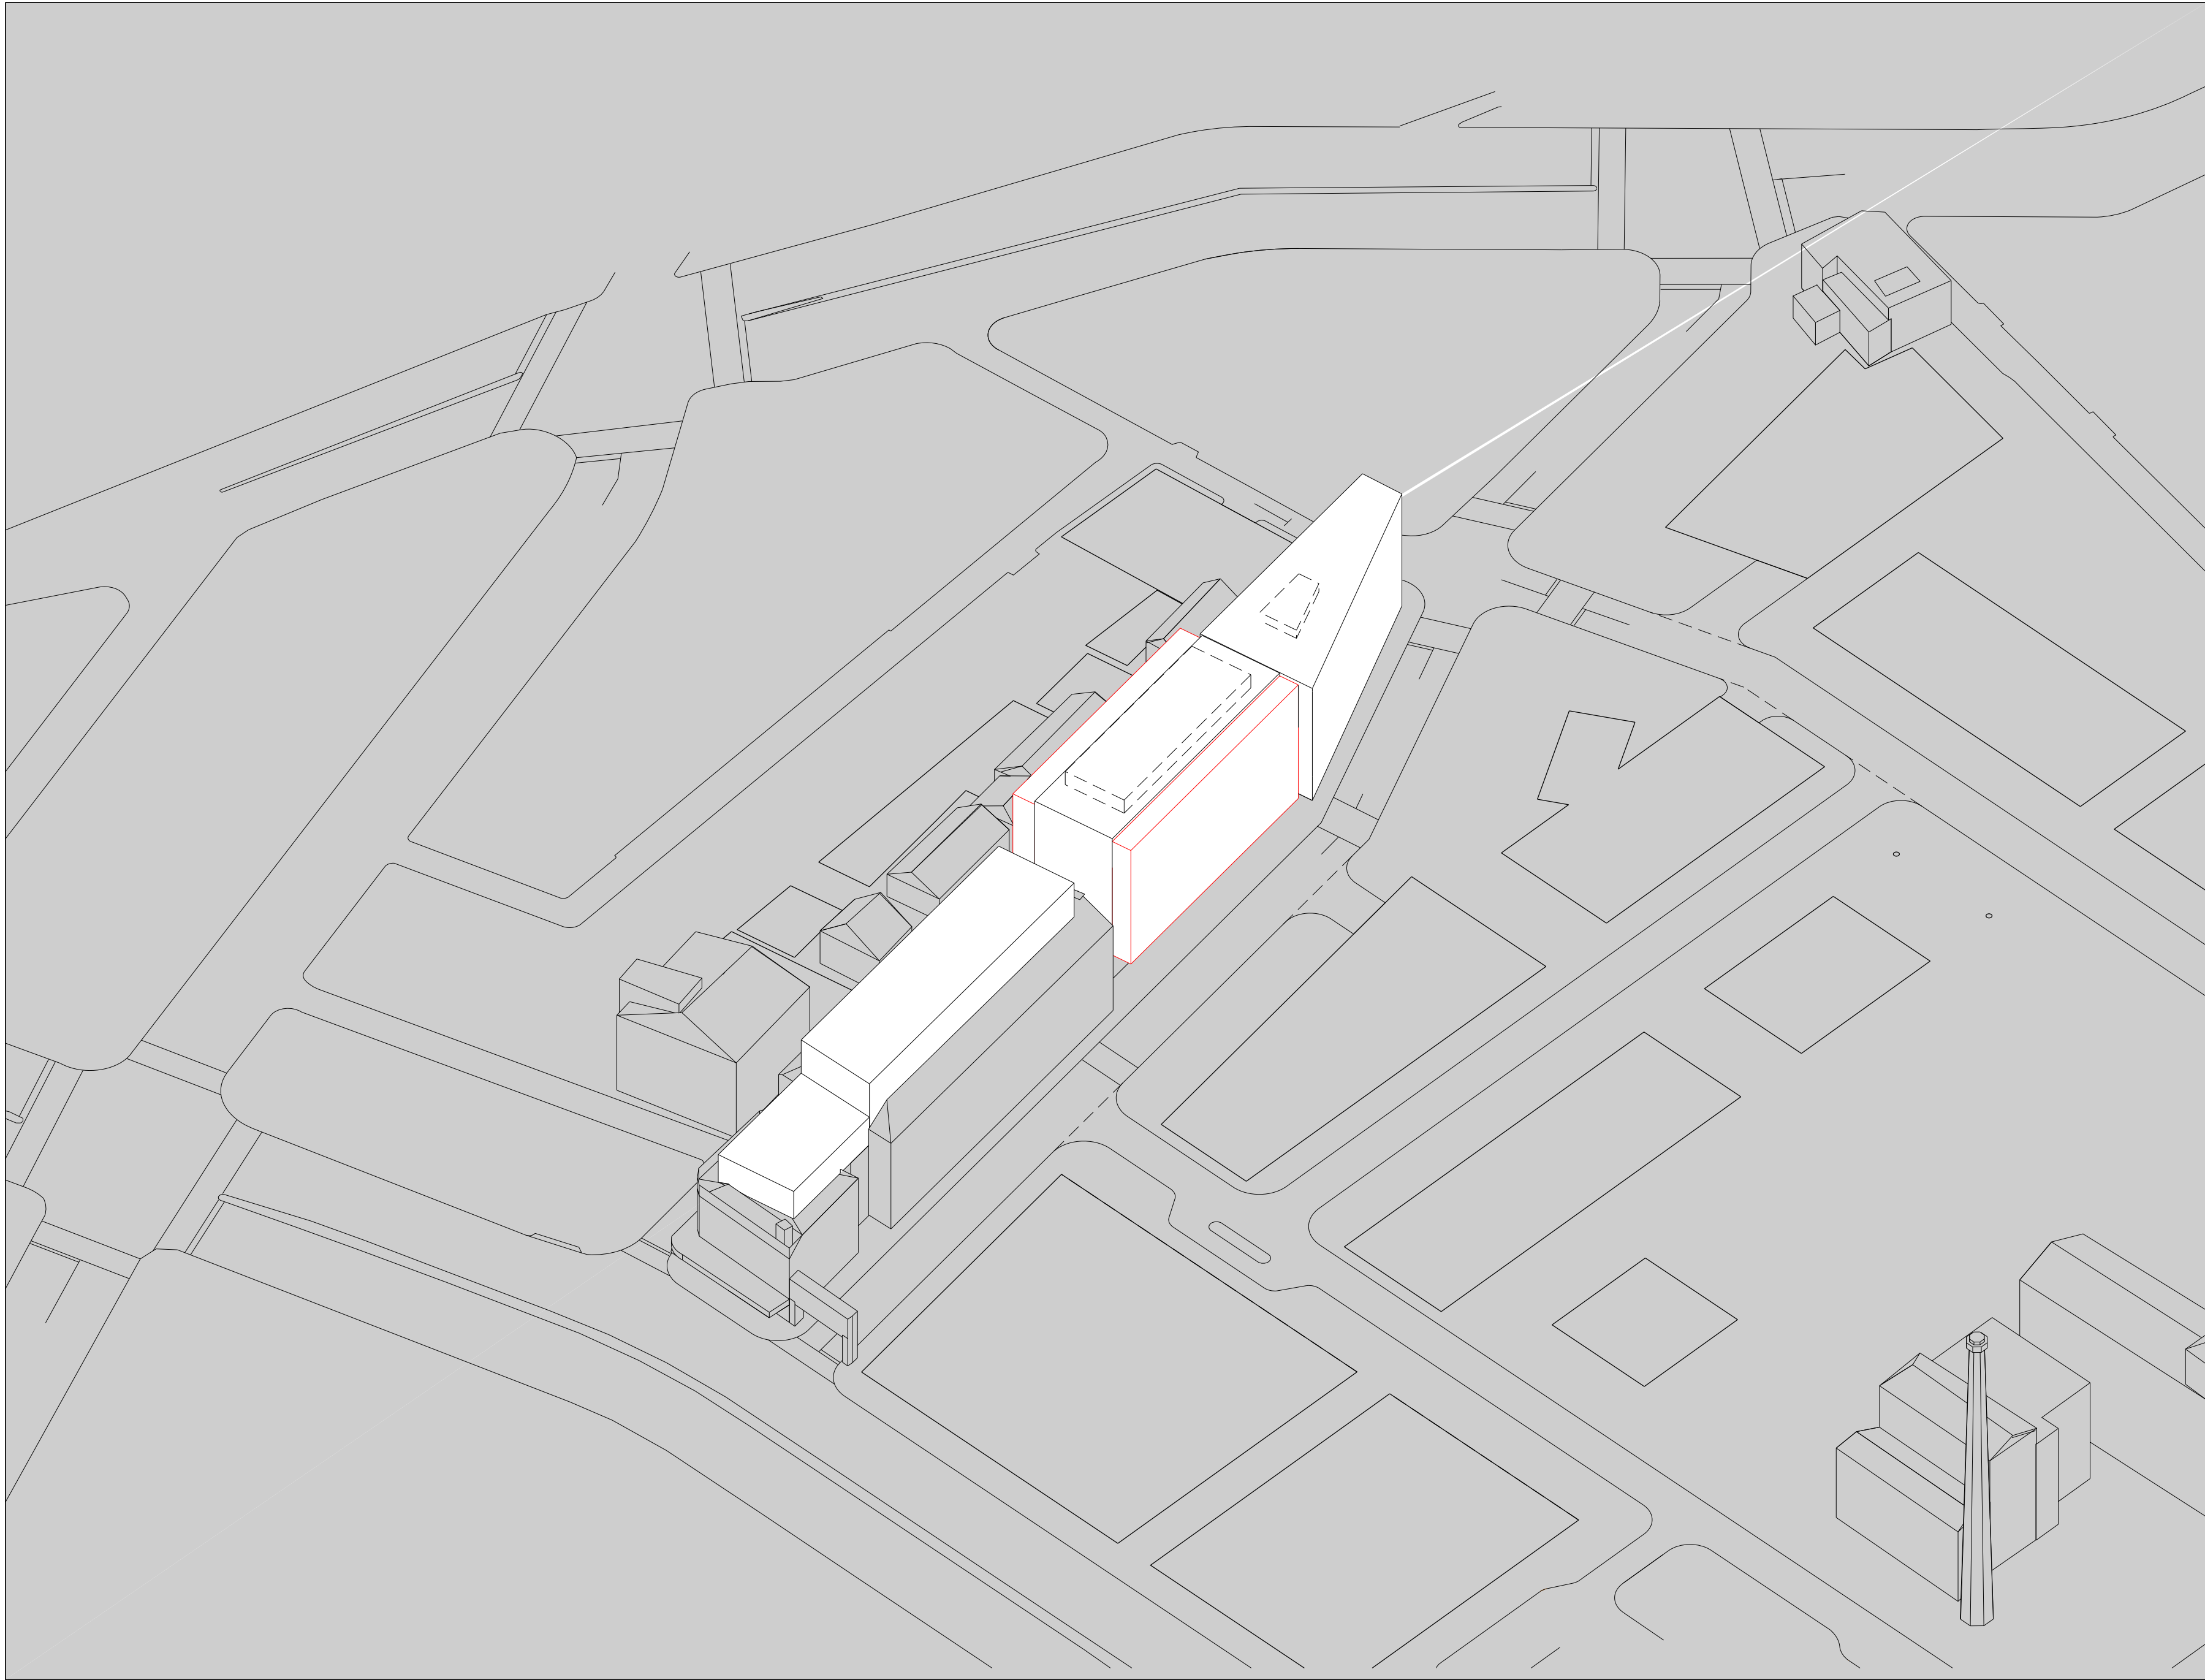


04 View

North West

- General Notes
1. Do not scale drawings. Dimensions govern.
 2. All dimensions are in meters unless noted otherwise.
 3. All dimensions shall be verified on site before proceeding work.
 4. Foster + Partners shall be notified in writing of any discrepancies.

Rev.	Date	Reason For	Issue	Ck
06	23/01/14	S75W Amendments (MOD 9)		RP
05	14/10/08	Submission DoP		
04	04/07/08	Submission DoP, Block 3+10 amended		
03	15/05/08	Submission DoP		
02	30/04/08	Submission amended CP		
01	21/04/08	Submission amended concept plan		
00	07/04/08	Final coordination		
-	31/03/08	For information (90% issue)		
-	19/03/08	For information (80% issue)		
-	14/03/08	For information (40% issue)		

Key Plan

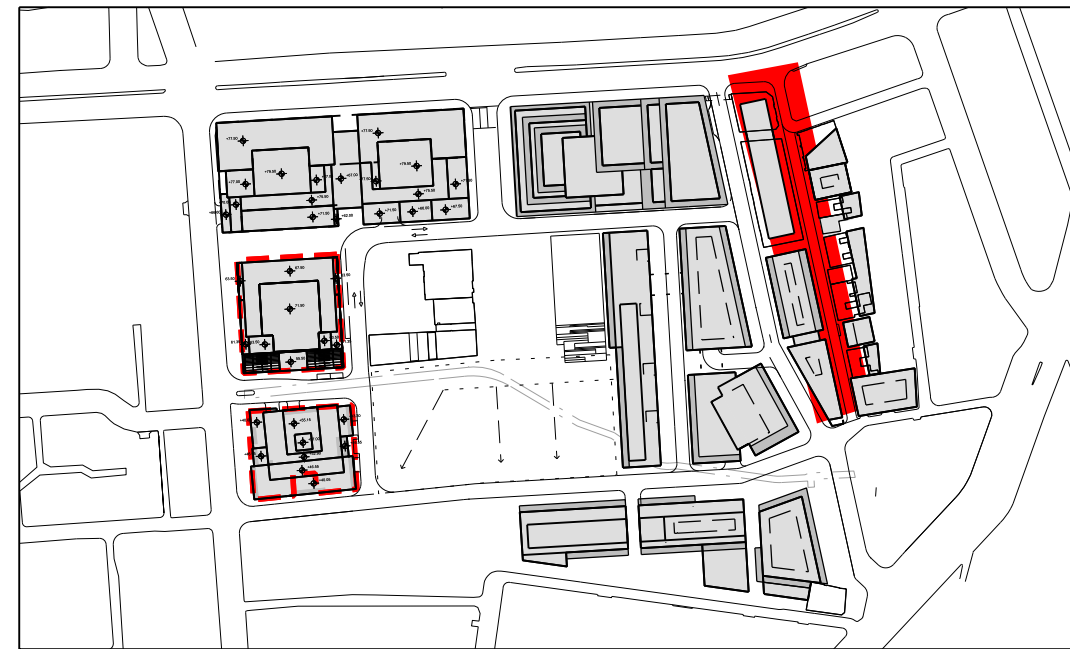

Notes

- Possible Roof Plant
- Balcony Zone

FRASERS PROPERTY

Project Frasers Broadway
20 - 102 Broadway Sydney NSW 2000

Client Frasers Broadway
L11, 488 Kent Street Sydney NSW 2000
T: 02 8823 8800 F: 02 8823 8801

Foster + Partners

Riverside, 22 Hester Road
London SW11 4AN
T +44 (0)20 7738 0455
F +44 (0)20 7738 1107

Title
Concept Plan
Plot Block 3

Project No.	Scale @ A3	Date	Drawn By
1645	NTS	14/03/08	
Number	Revision		
A-1303	06		