



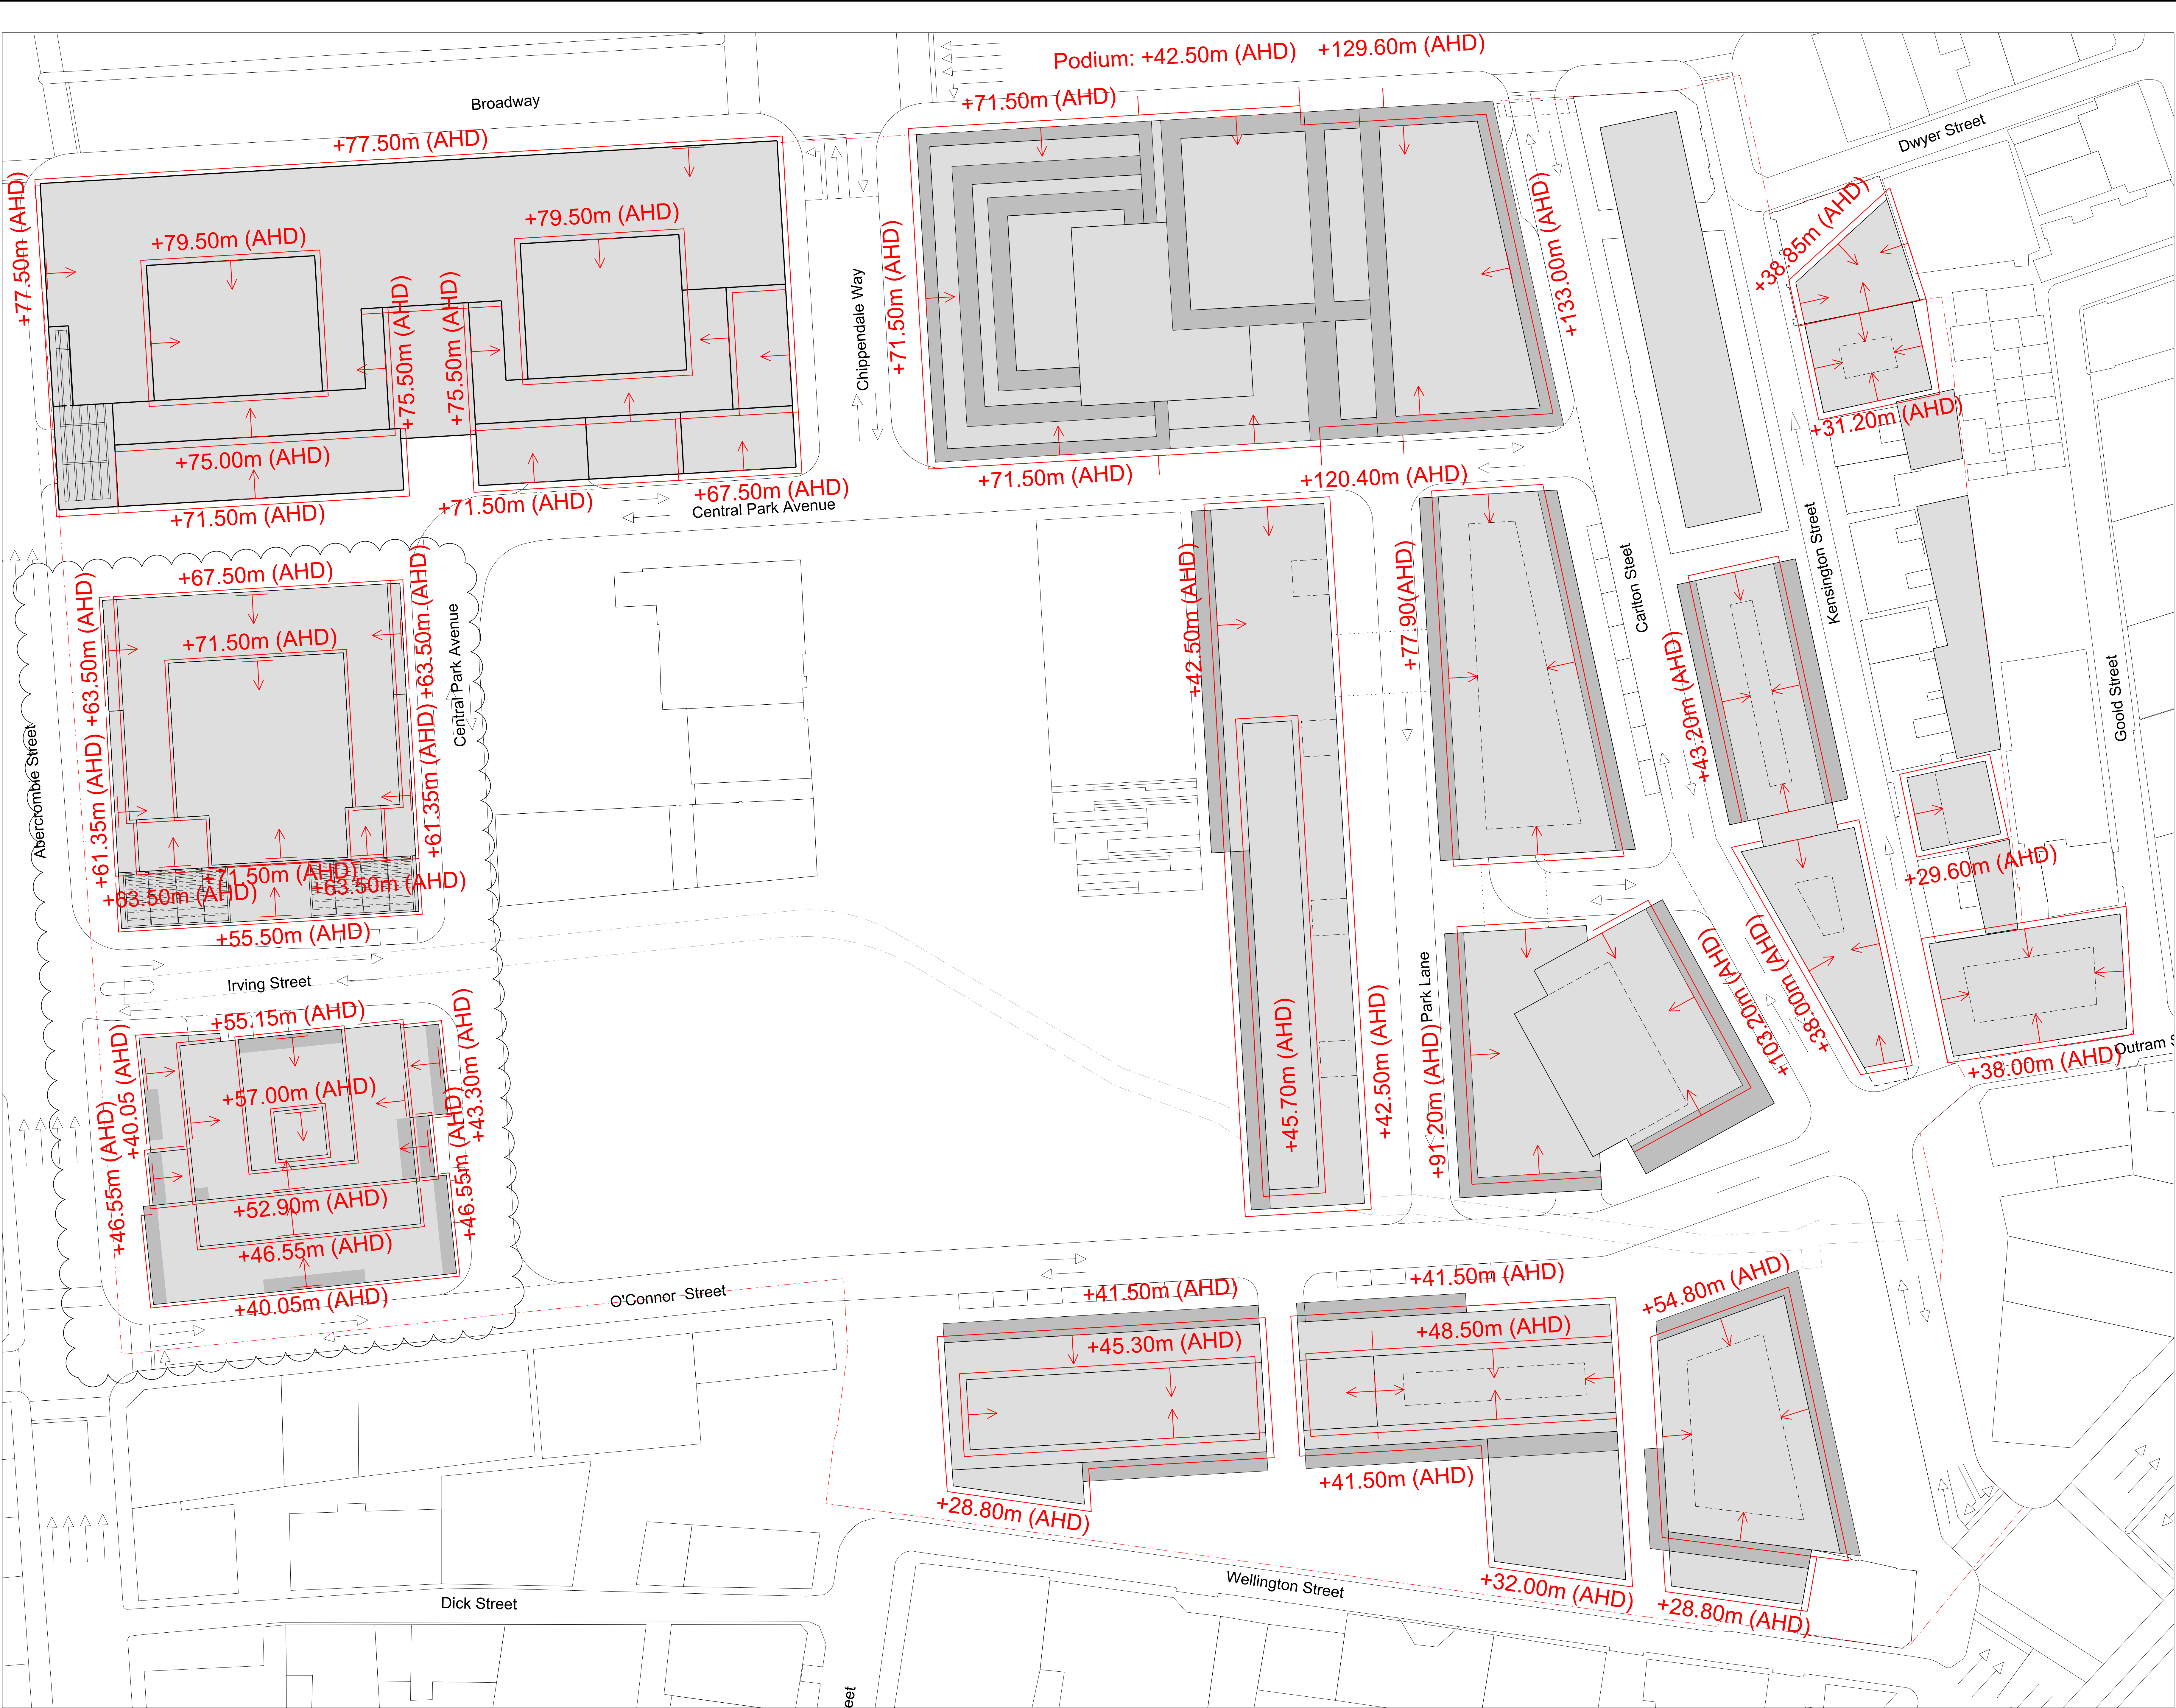

13	19/12/12	S75W Amendments (MOD 8)	RP
12	29/06/12	for information	RP
11	04/12/08	Submission DoP	
10	17/10/08	Submission Dop	
09	16/10/08	Submission DoP	
07	15/10/08	Submission DoP	
06	14/10/08	Submission DoP	
06	04/07/08	Submission DoP, Block 3+10 amended	
05	27/05/08	Submission amended DoP	
04	15/05/08	Submission DoP	
03	07/05/08	Submission amended CP	
02	30/04/08	Submission amended CP	
01	21/04/08	Submission amended concept plan	
00	07/04/08	Final coordination	
-	31/03/08	For information (90% issue)	
14	23/01/14	S75W Amendments (MOD 9)	RP
Rev.	Date	Reason For Issue	Ck

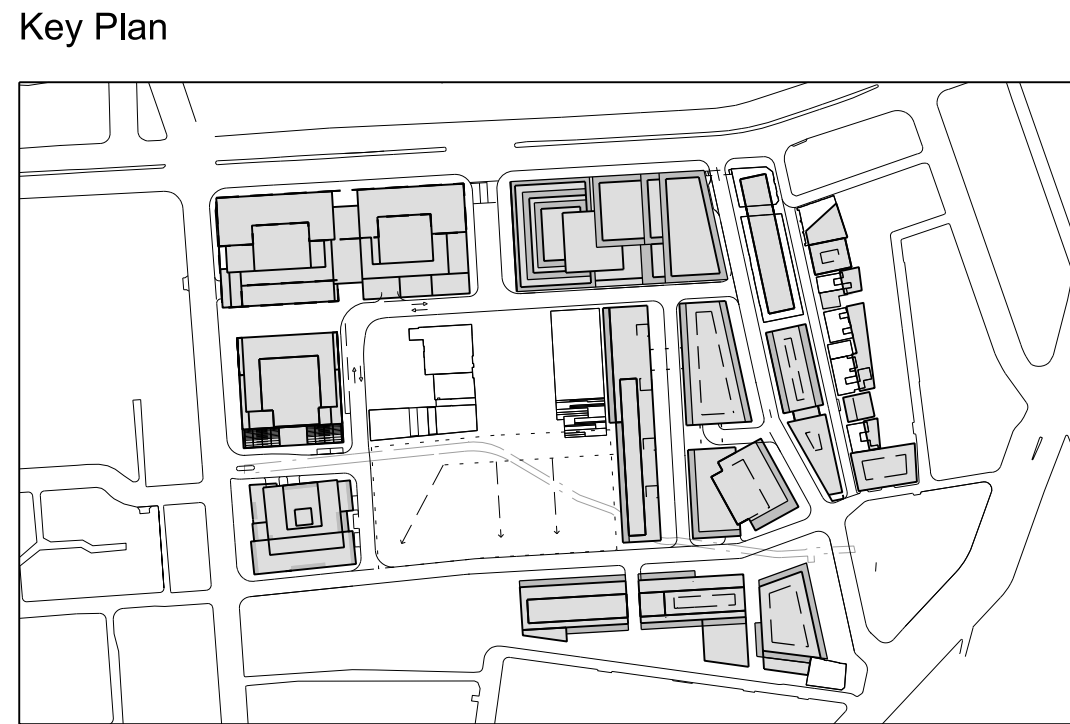

Notes	
	Street boundary height - Eaves height (AHD)
	Additional roof elements such as plant rooms, balustrades, antenna's a.o. are only permitted within a 30° angle measured from eaves line (to avoid increased shadow, to prevent a cluttered skyline)
	Indicative Building Development
	Indicative Roof Plant

- General Notes
- Do not scale drawings. Dimensions govern.
 - All dimensions are in meters unless noted otherwise.
 - All dimensions shall be verified on site before proceeding work.
 - Foster + Partners shall be notified in writing of any discrepancies.

FRASERS PROPERTY

Project Frasers Broadway
20 - 102 Broadway Sydney NSW 2000

Client Frasers Broadway
L11, 488 Kent Street Sydney NSW 2000
T: 02 8623 8800 F: 02 8623 8801

Foster + Partners

Riverside, 22 Hester Road
London SW11 4AN
T +44 (0)20 7738 0455
F +44 (0)20 7738 1107

Title
Concept Plan
Height Map - Sheet 1

Project No.	Scale @ A3	Date	Drawn By
1645	1:1000	19/03/08	
Number	Revision		
A-1260	14		