



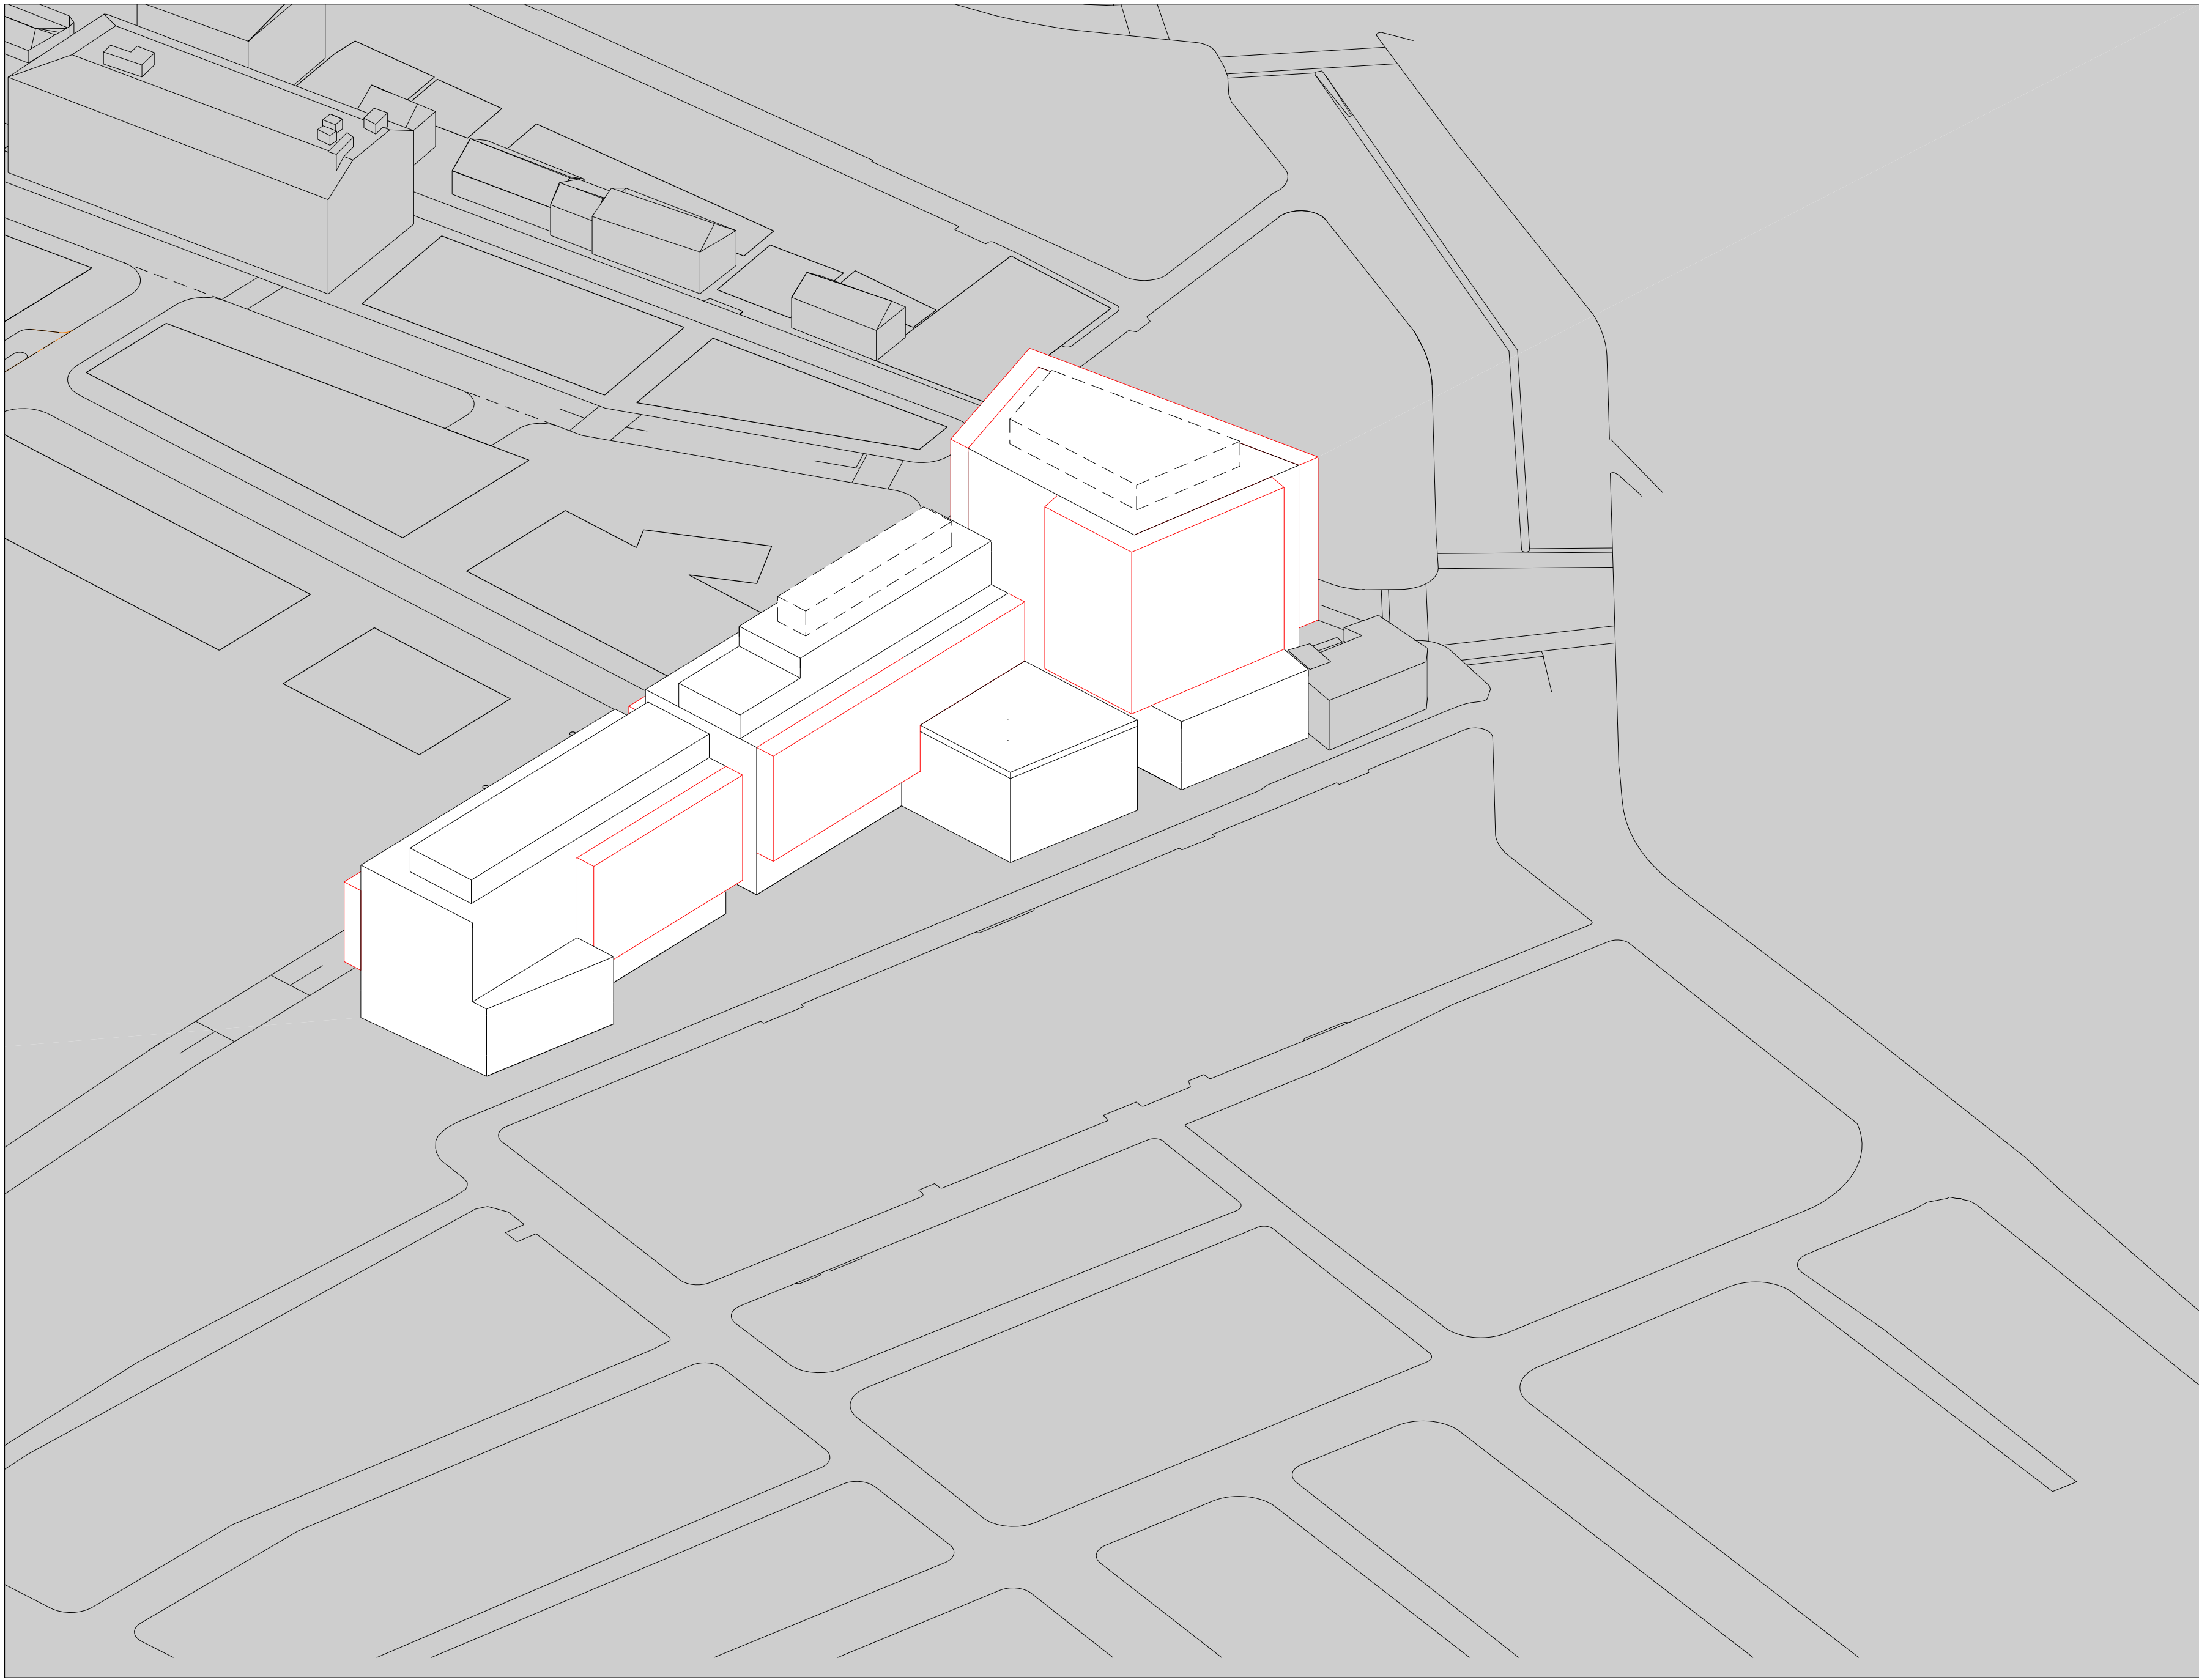


01 View

South West

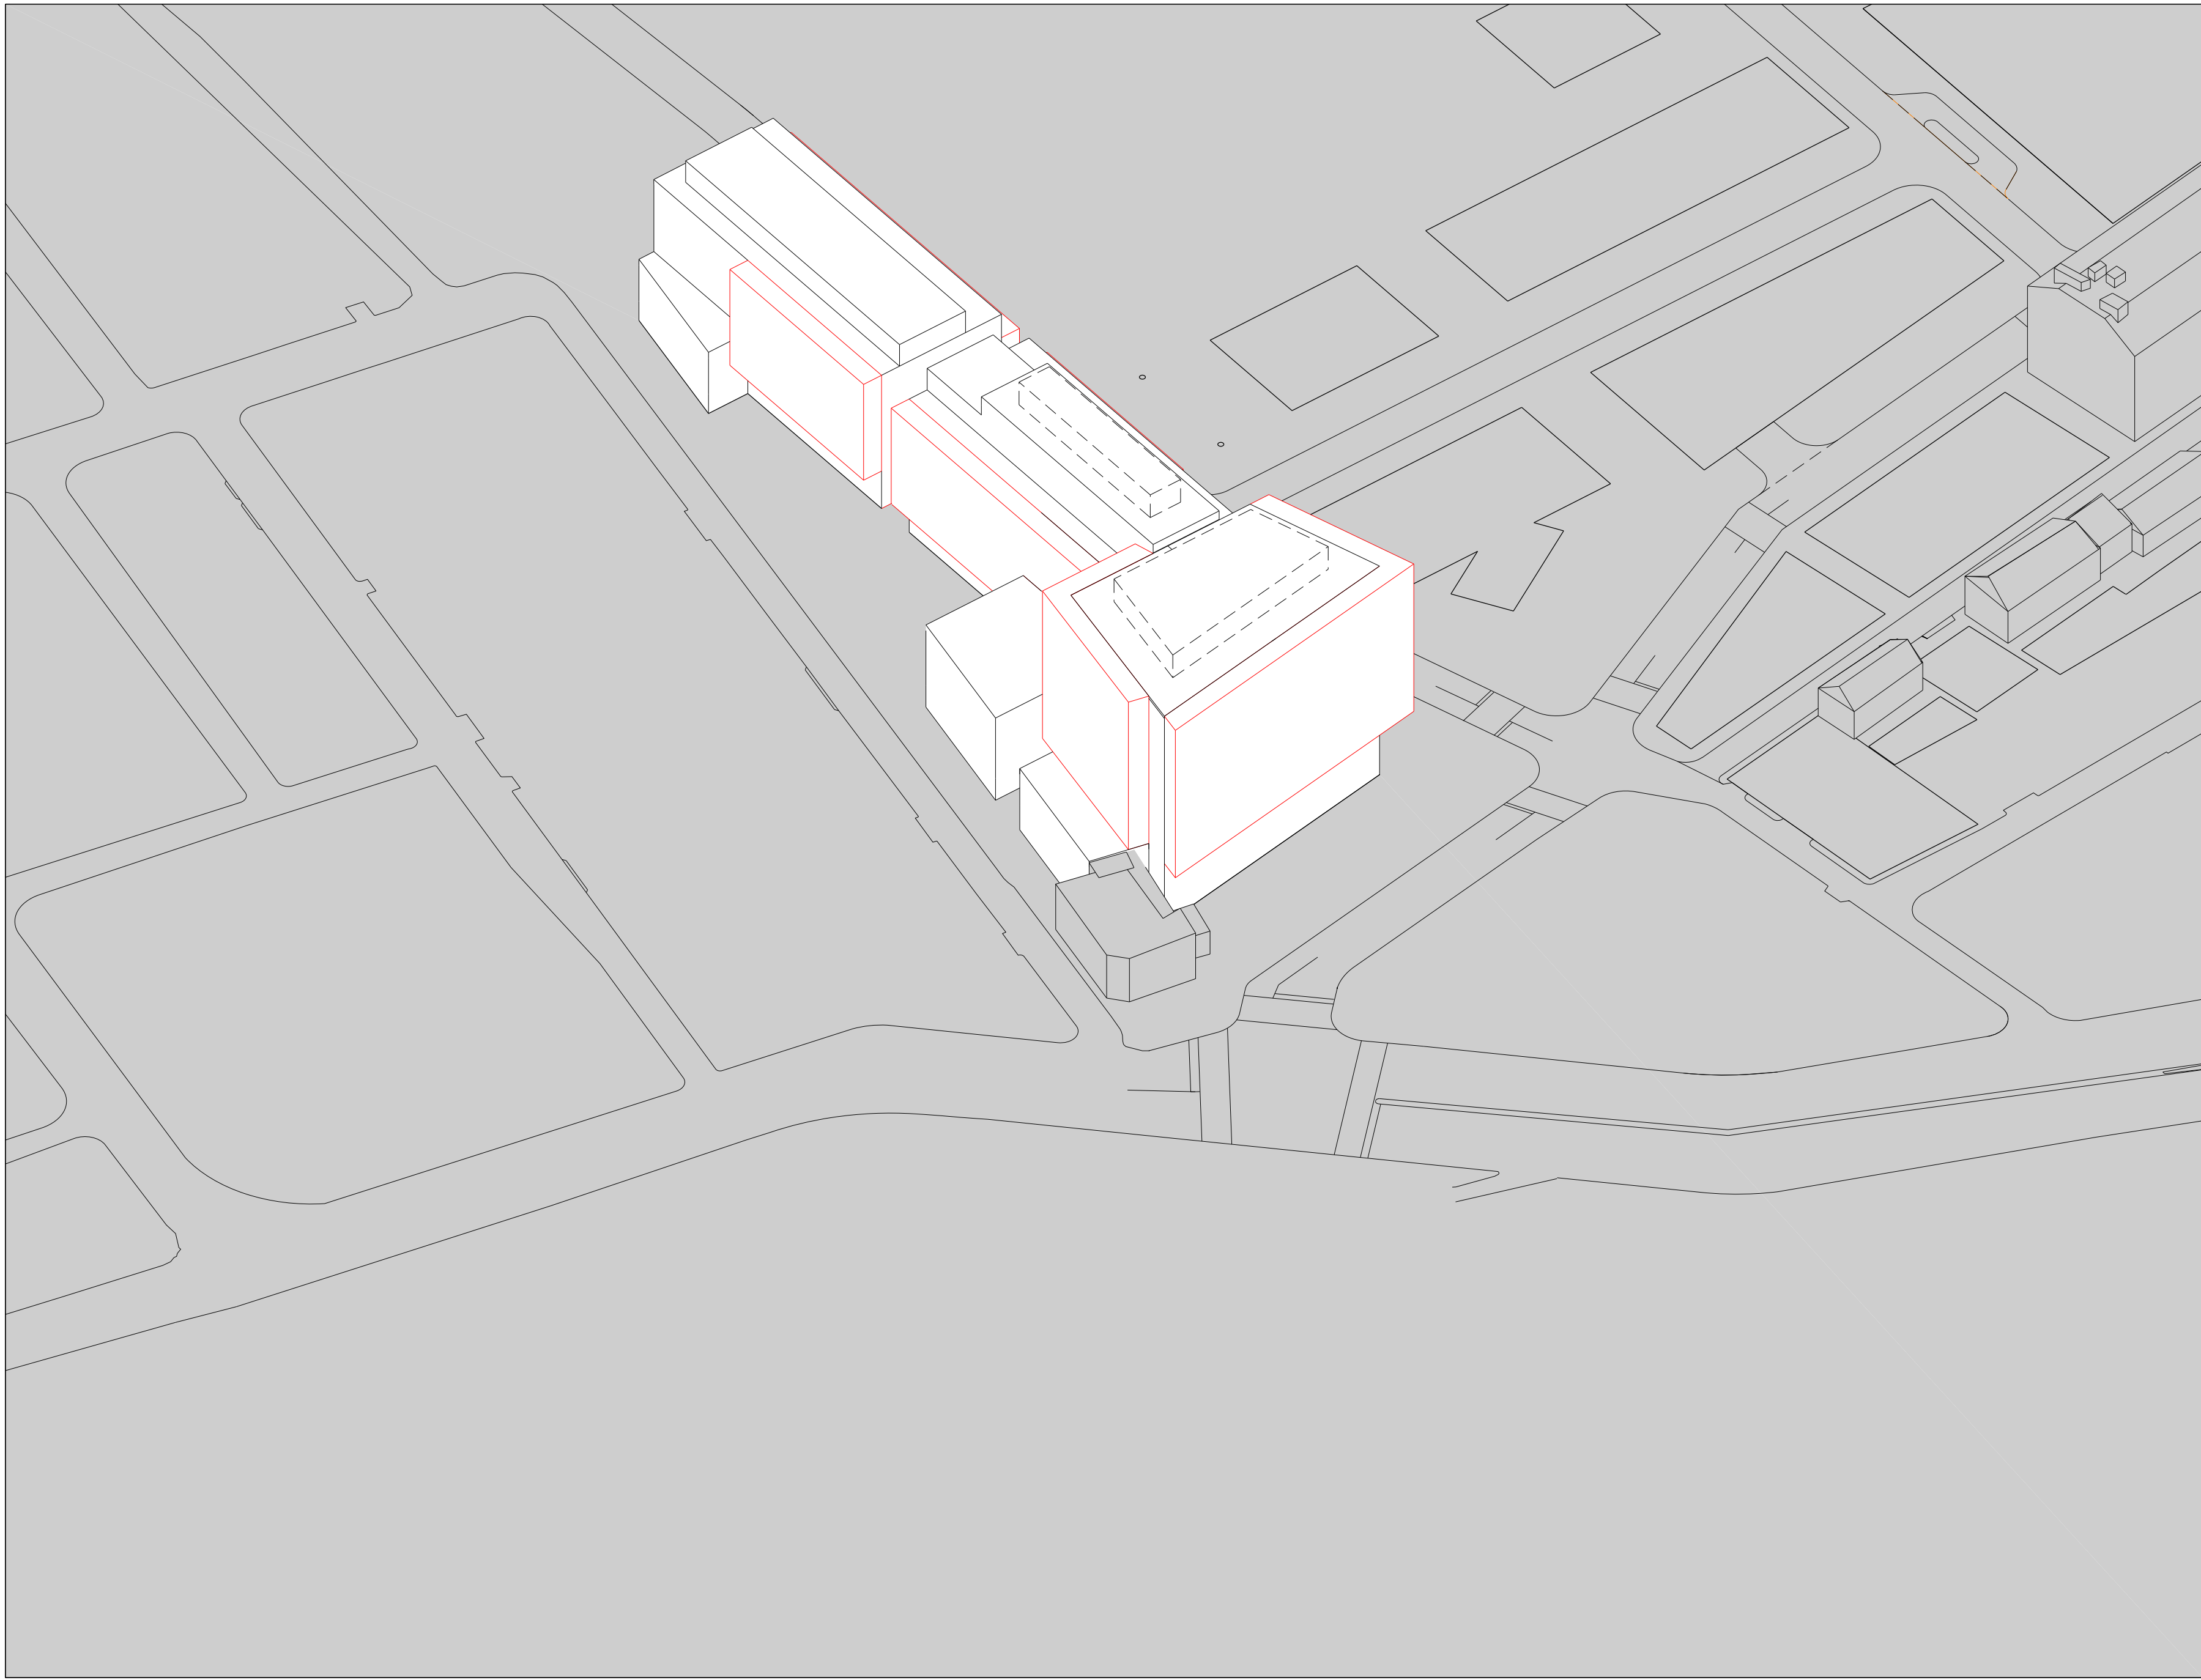


02 View

South East

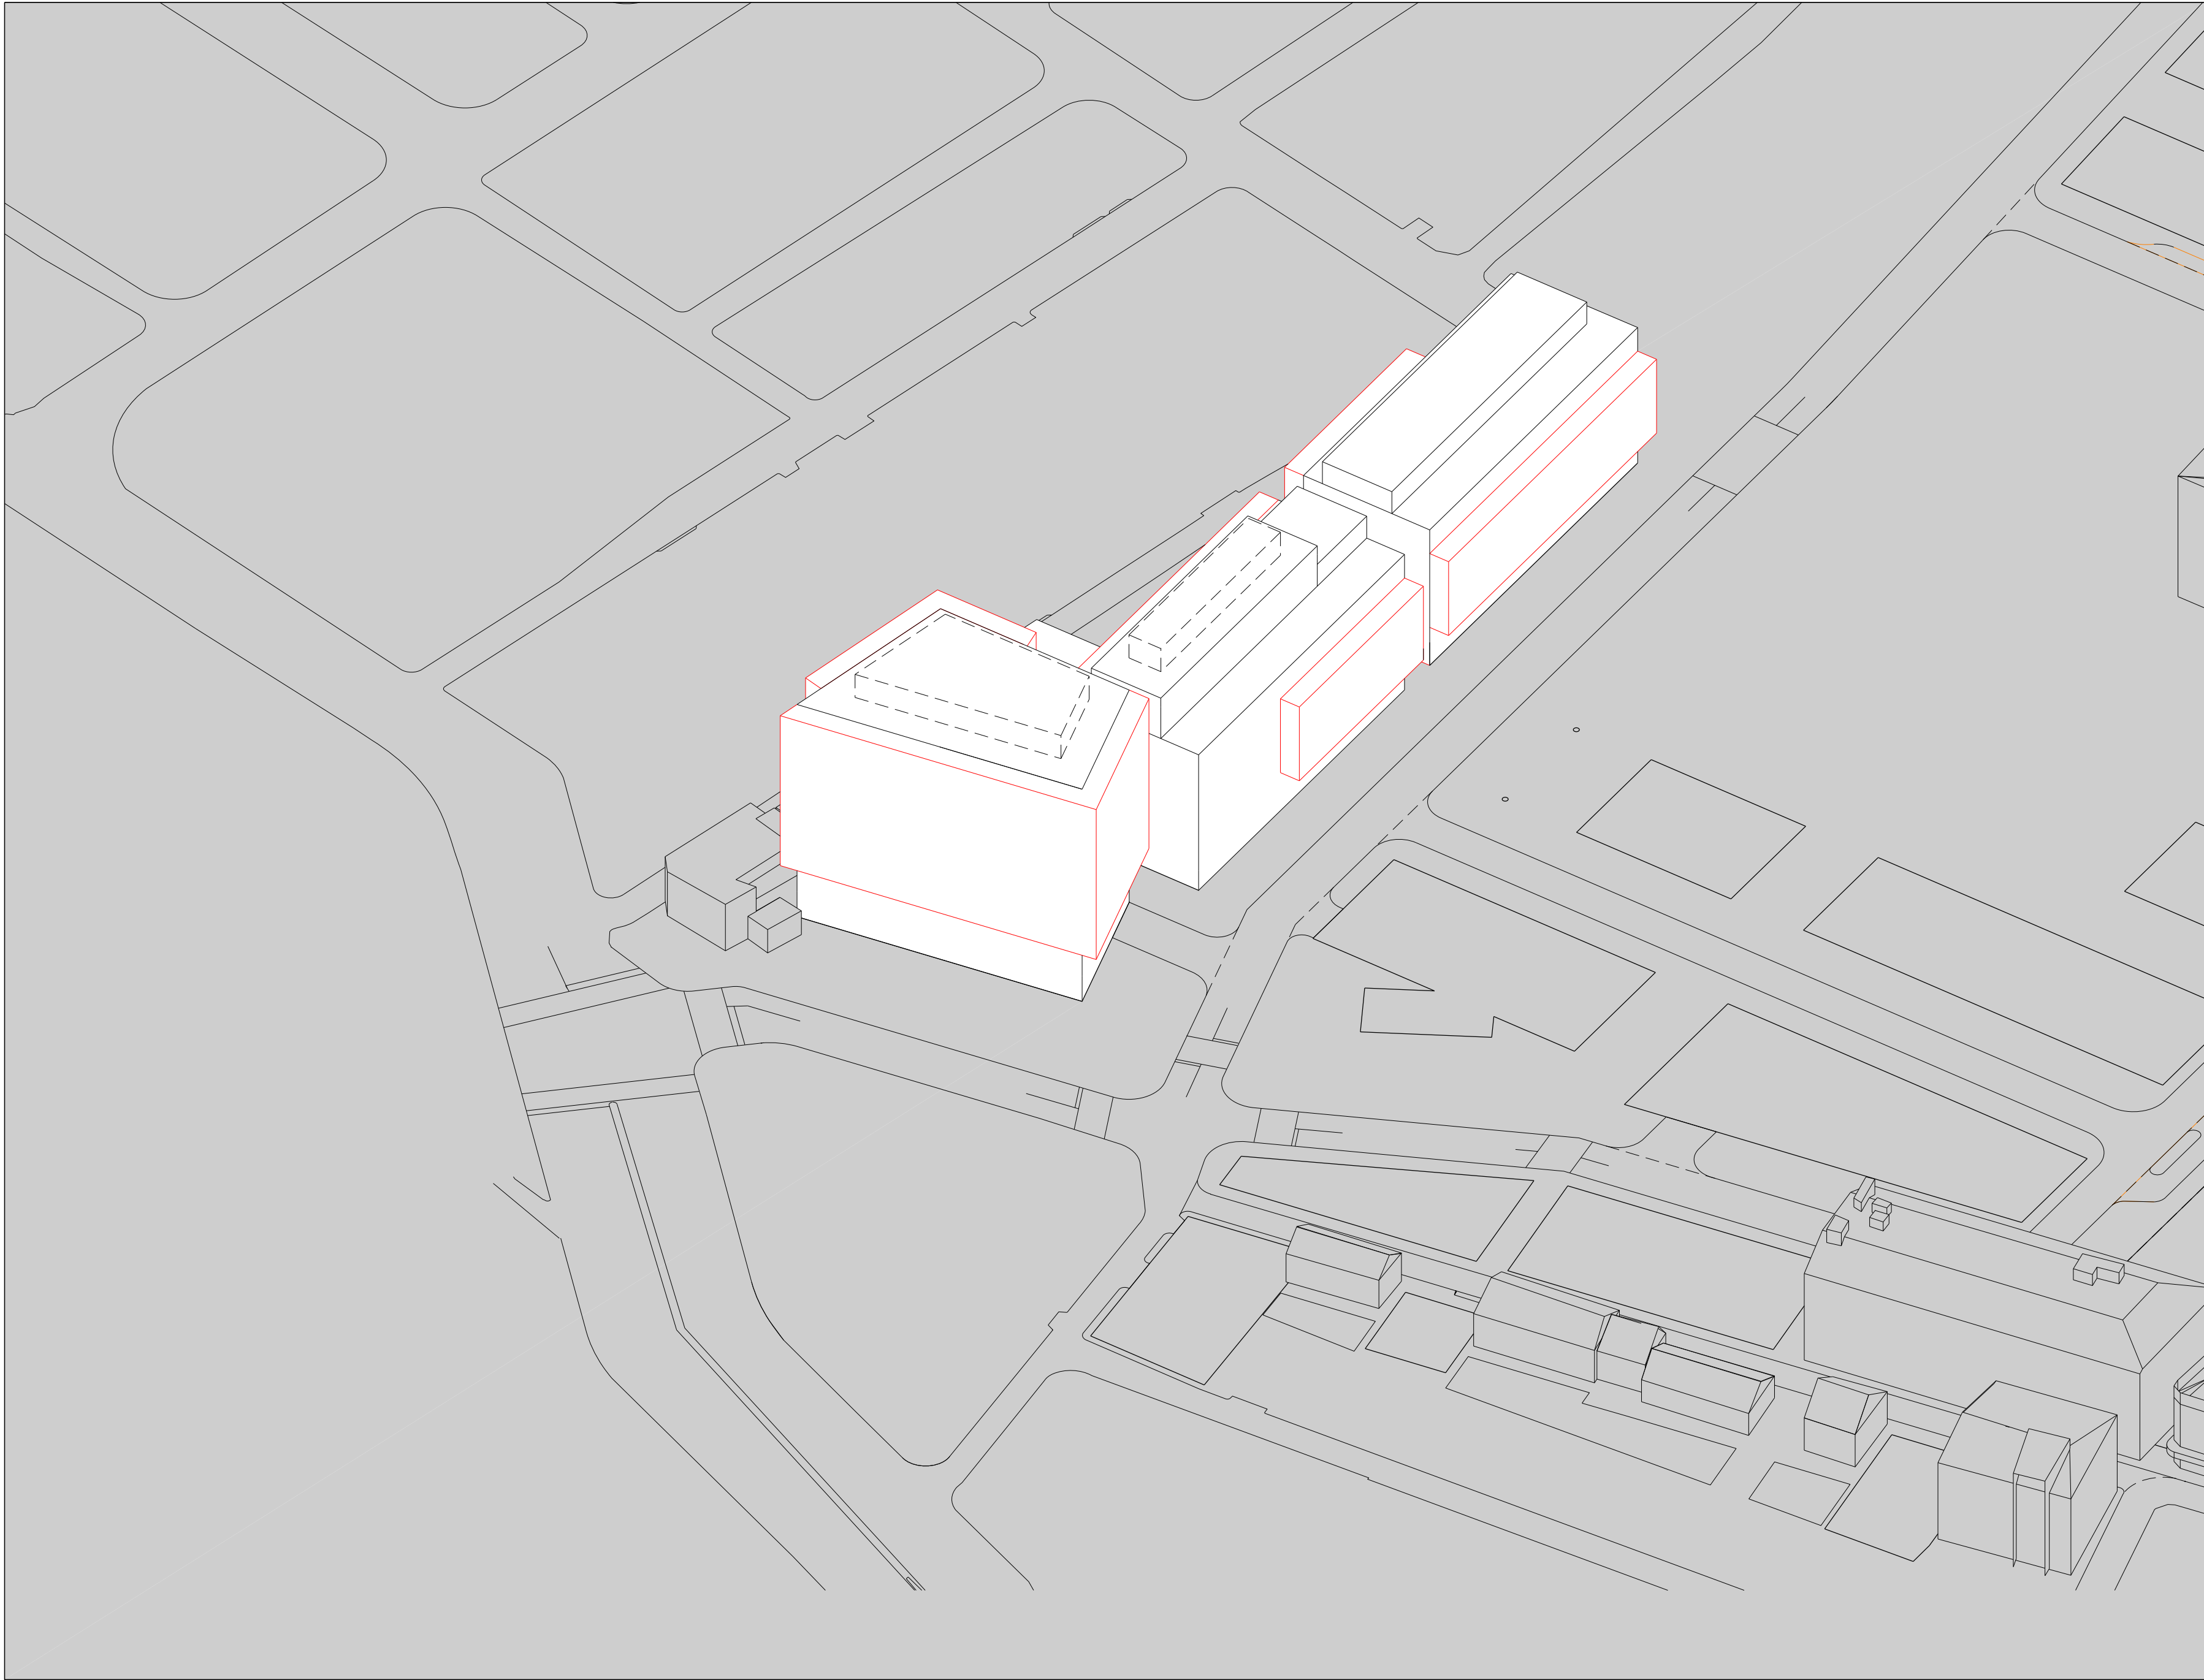

03 View

North East

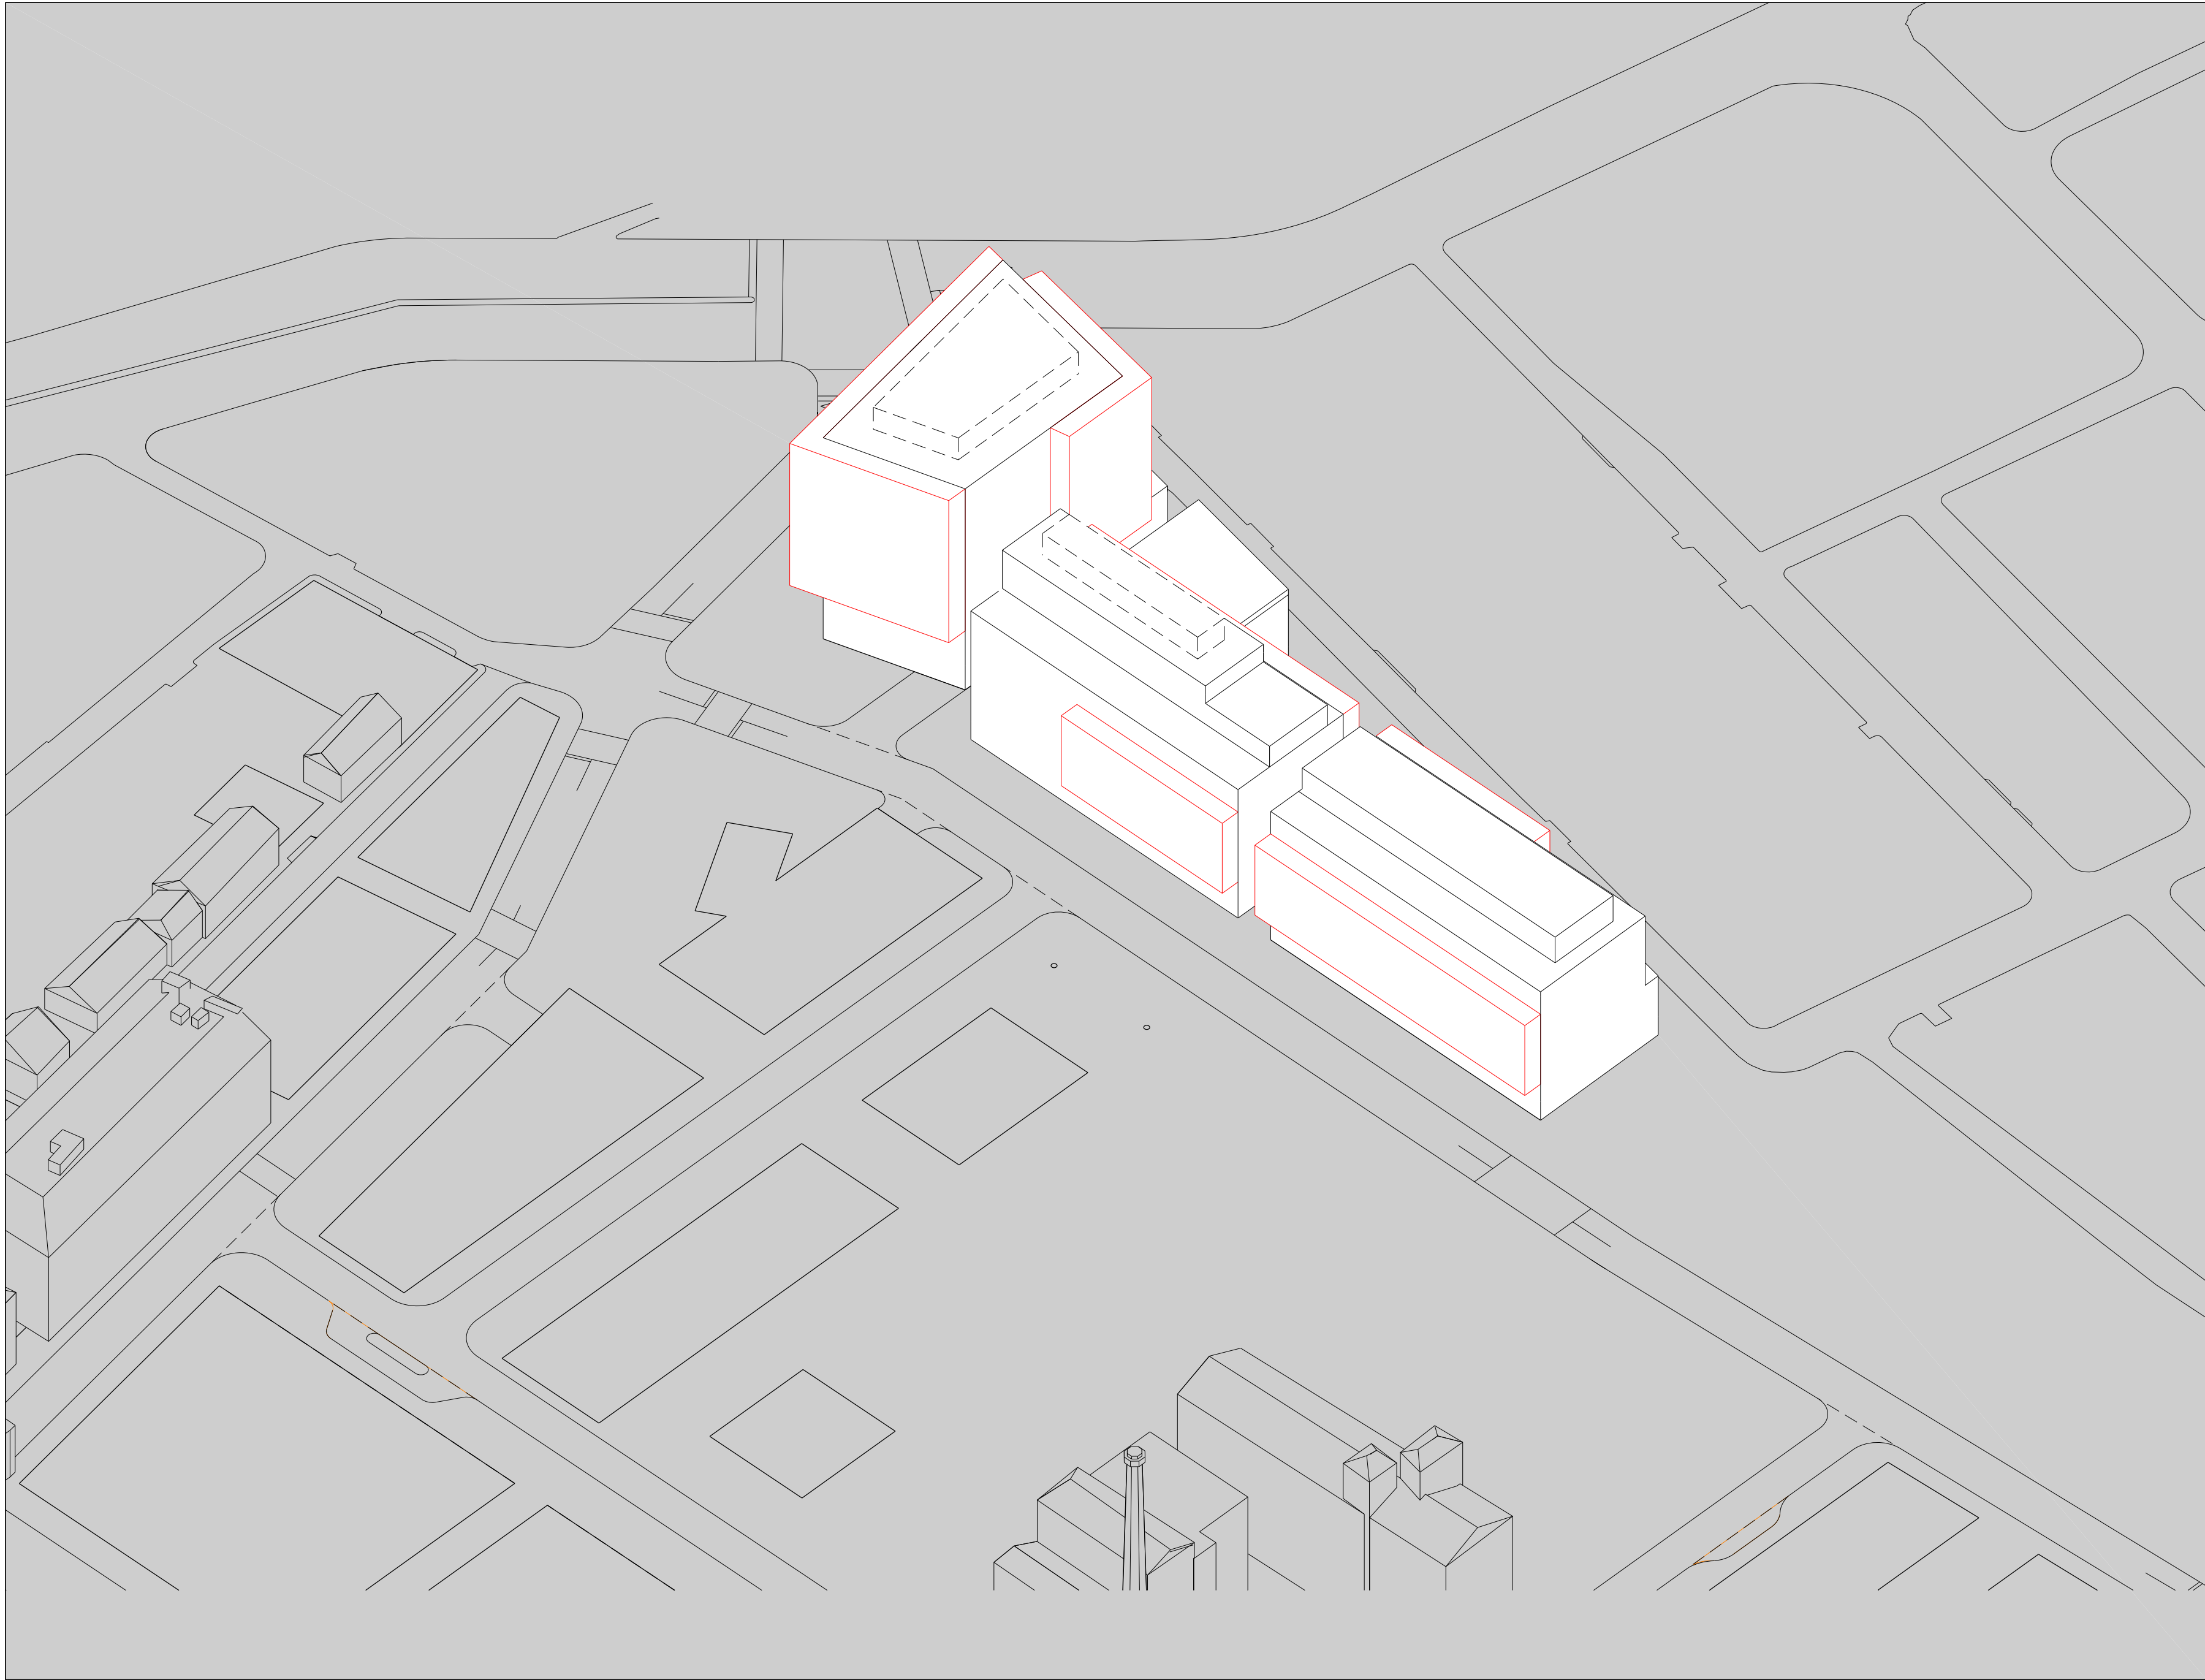


04 View

North West

General Notes
1. Do not scale drawings. Dimensions govern.
2. All dimensions are in meters unless noted otherwise.
3. All dimensions shall be verified on site before proceeding work.
4. Foster + Partners shall be notified in writing of any discrepancies.

05	23/01/14	S75W Amendments (MOD 9)	RP
04	14/10/08	Submission DoP	
03	15/05/08	Submission DoP	
02	30/04/08	Submission amended CP	
01	21/04/08	Submission amended concept plan	
00	07/04/08	Final coordination	
-	31/03/08	For information (90% issue)	
-	19/03/08	For information (80% issue)	
-	14/03/08	For information (40% issue)	
Rev.	Date	Reason For Issue	Ck

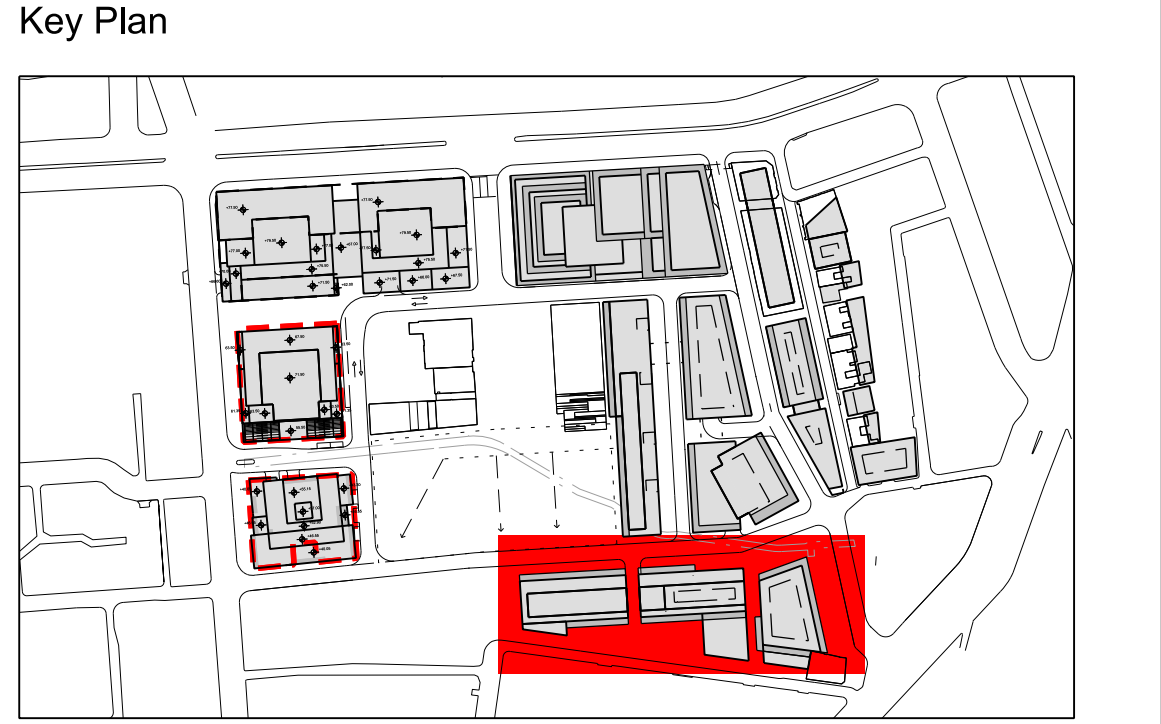

Notes

---	Possible Roof Plant
---	Balcony Zone

FRASERS PROPERTY

Project Frasers Broadway
 20 - 102 Broadway Sydney NSW 2000

Client Frasers Broadway
 L11, 488 Kent Street Sydney NSW 2000
 T: 02 8823 8800 F: 02 8823 8801

Foster + Partners

Riverside, 22 Hester Road
London SW11 4AN
T +44 (0)20 7738 0455
F +44 (0)20 7738 1107

Title
Concept Plan
Plot Block 11

Project No.	Scale @ A3	Date	Drawn By
1645	NTS	14/03/08	
Number	A-1311		Revision
			05