


South Elevation

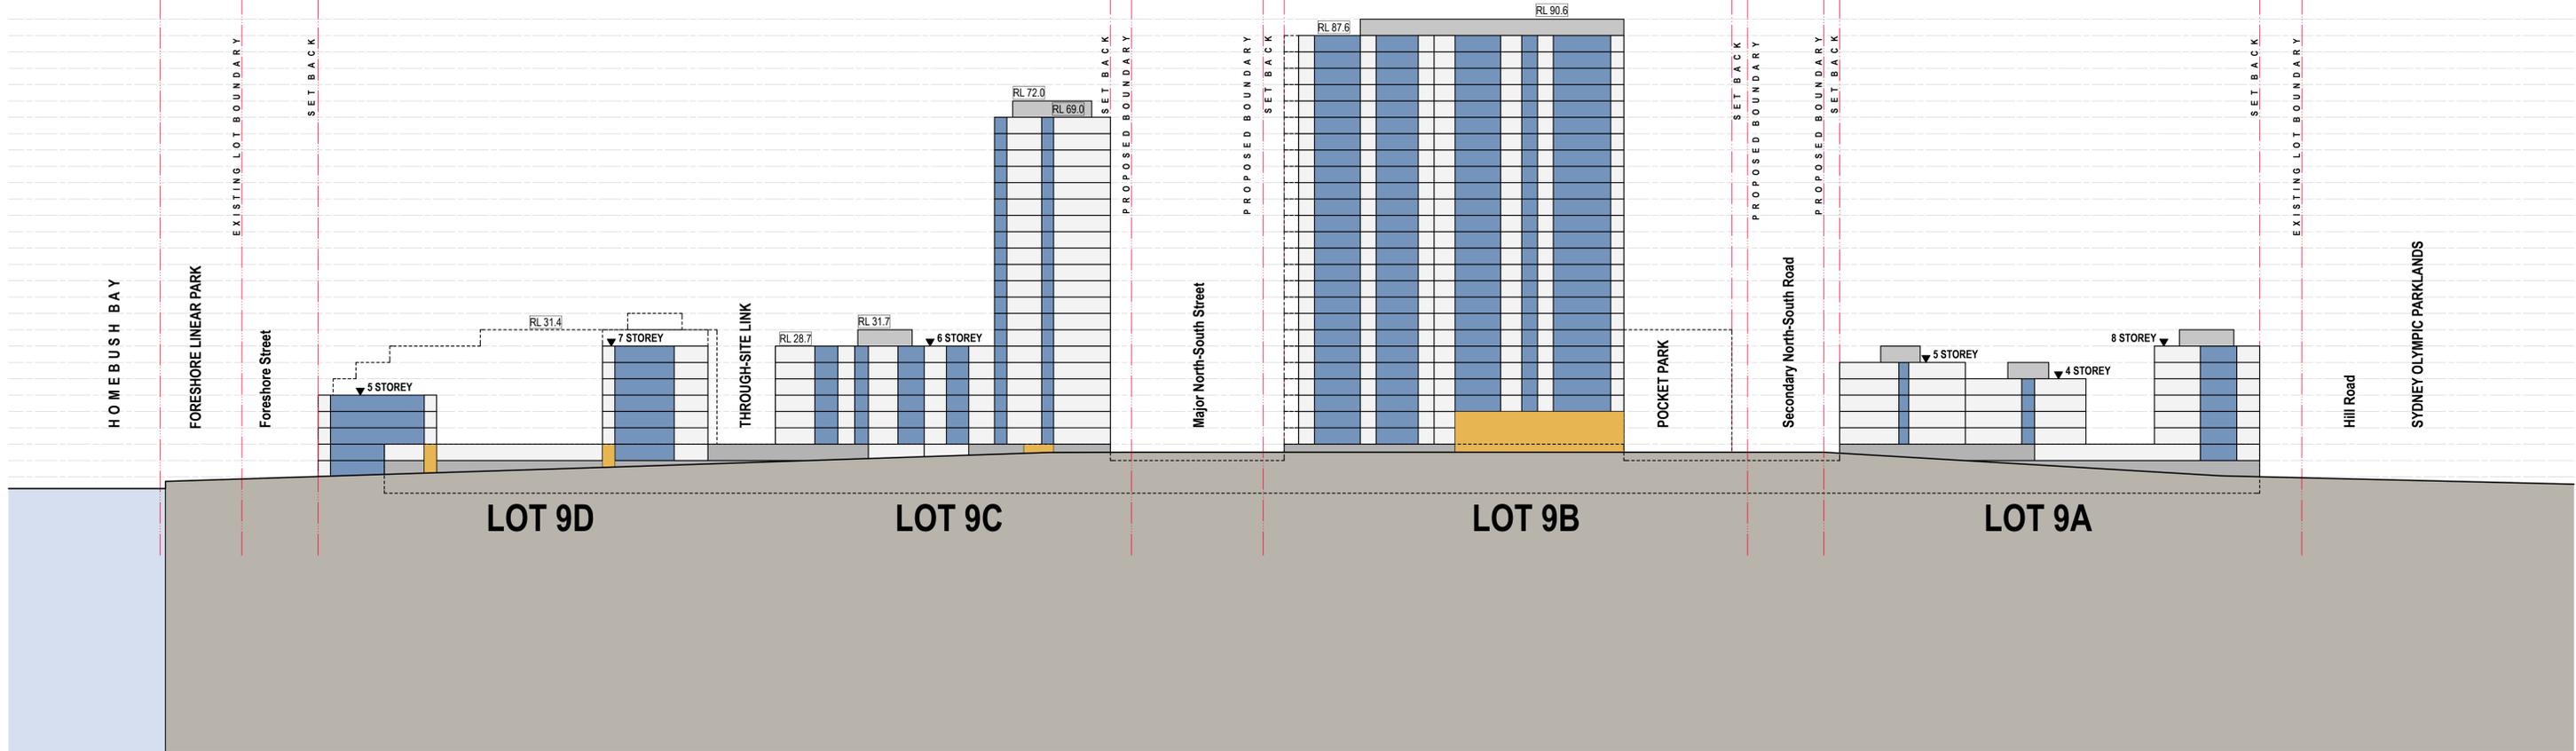

North Elevation

NOTES  
 THE DRAWING IS THE PROPERTY OF TURNER. NO REPRODUCTION WITHOUT PERMISSION. UNLESS NOTED OTHERWISE THE DRAWING IS NOT FOR CONSTRUCTION. ALL DIMENSIONS ARE TO FACE UNLESS NOTED OTHERWISE. THE DIMENSIONS ON THIS DRAWING ARE TO THE COMPLETION OF WORK. ANY CHANGES TO THE DIMENSIONS OR THE LOCATION OF THE ELEMENTS SHOWN ON THIS DRAWING MUST BE APPROVED BY TURNER. CONSULTATION WITH THE CLIENT IS REQUIRED FOR ANY CHANGES TO THE DIMENSIONS OR THE LOCATION OF THE ELEMENTS SHOWN ON THIS DRAWING. REFER TO CONSULTANT DOCUMENTATION FOR FURTHER INFORMATION.

CLIENT  
 SH HOMEBUSH PENINSULA PTY LTD and  
 HENLIA No. 11 PTY LTD  
 68 Waterloo Rd MACQUARIE PARK NSW 3112

- KEY
- Apartment
  - Communal/Lobby/Retail
  - Public Open Space
  - Balcony
  - Car Parking/Plant
  - Podium Landscape

Project Title  
 LOT 9 CONCEPT PLAN  
 LOT 9 Hill Rd WENTWORTH POINT NSW

Rev. Date Approved by Revision Notes  
 1:500, 1:100 @B1, 40% @A3  
 Status: COORDINATION  
 Project No: 13022  
 Drawn by: North  
 Rev: T.v.H.M.S.C.A.W.  
 Drawing Title: Concept Plan  
 N+S ELEVATIONS

DA-100-010 A

turner