


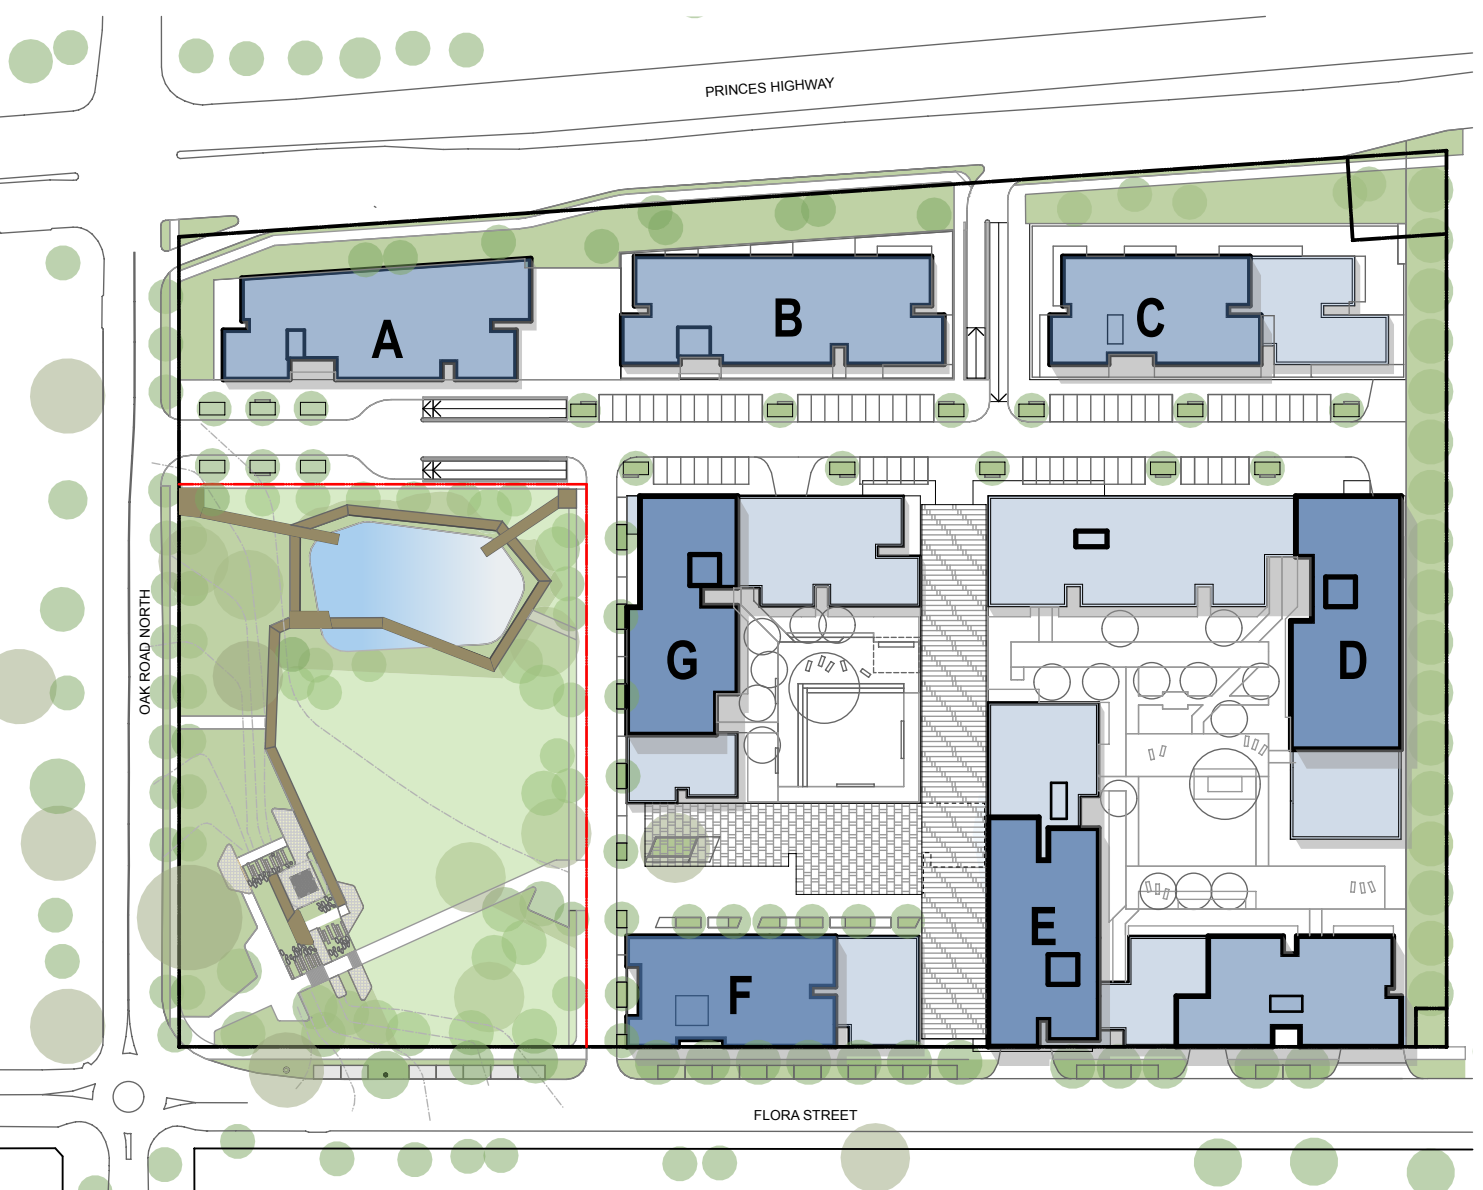

**KEY**

- 1 - 8 STOREYS
- 9 - 12 STOREYS
- 13 - 15 STOREYS



**NOTES**

THIS DRAWING IS THE COPYRIGHT © OF TURNER. NO REPRODUCTION WITHOUT PERMISSION. UNLESS NOTED OTHERWISE THIS DRAWING IS NOT FOR CONSTRUCTION. ALL DIMENSIONS AND LEVELS ARE TO BE CHECKED ON SITE PRIOR TO THE COMMENCEMENT OF WORK. ANY TURN OF ANY DIMENSIONS FOR CLARIFICATION BEFORE PROCEEDING WITH WORK. DRAWINGS ARE NOT TO BE SCALED. USE ONLY FIGURED DIMENSIONS. REFER TO CONSULTANT DOCUMENTATION FOR FURTHER INFORMATION.

DLCS Quality Endorsed Company ISO 9001:2008, Licence Number 4168  
Notified Architect Nicholas Turner 9392, APR 99 264 554 977

**CLIENT**  
**PAYCE**  
Level 37, Chifley Tower 2 Chifley Square  
Sydney NSW 2000 Australia

Project Title  
**KIRRAWEE BRICK PIT**  
KIRRAWEE

Drawing Title  
**GA Plans**  
Envelope Plan Diagram


**PLANNING DETAIL INDICATIVE ONLY**

Rev.	Date	Approved by	Revision Notes	Project No.	13040	Drawn by	CH	North
Scale	1:500, 1:1500 @A1, 50% @A3					Rev	B	
Status	For Information	Dwg No.	A-SK-700-001					


**turner**

Level 1, 410 Crown Street  
Sydney NSW 2010  
Australia


T +61 2 8668 0000  
F +61 2 8668 0066  
turner@td.com.au

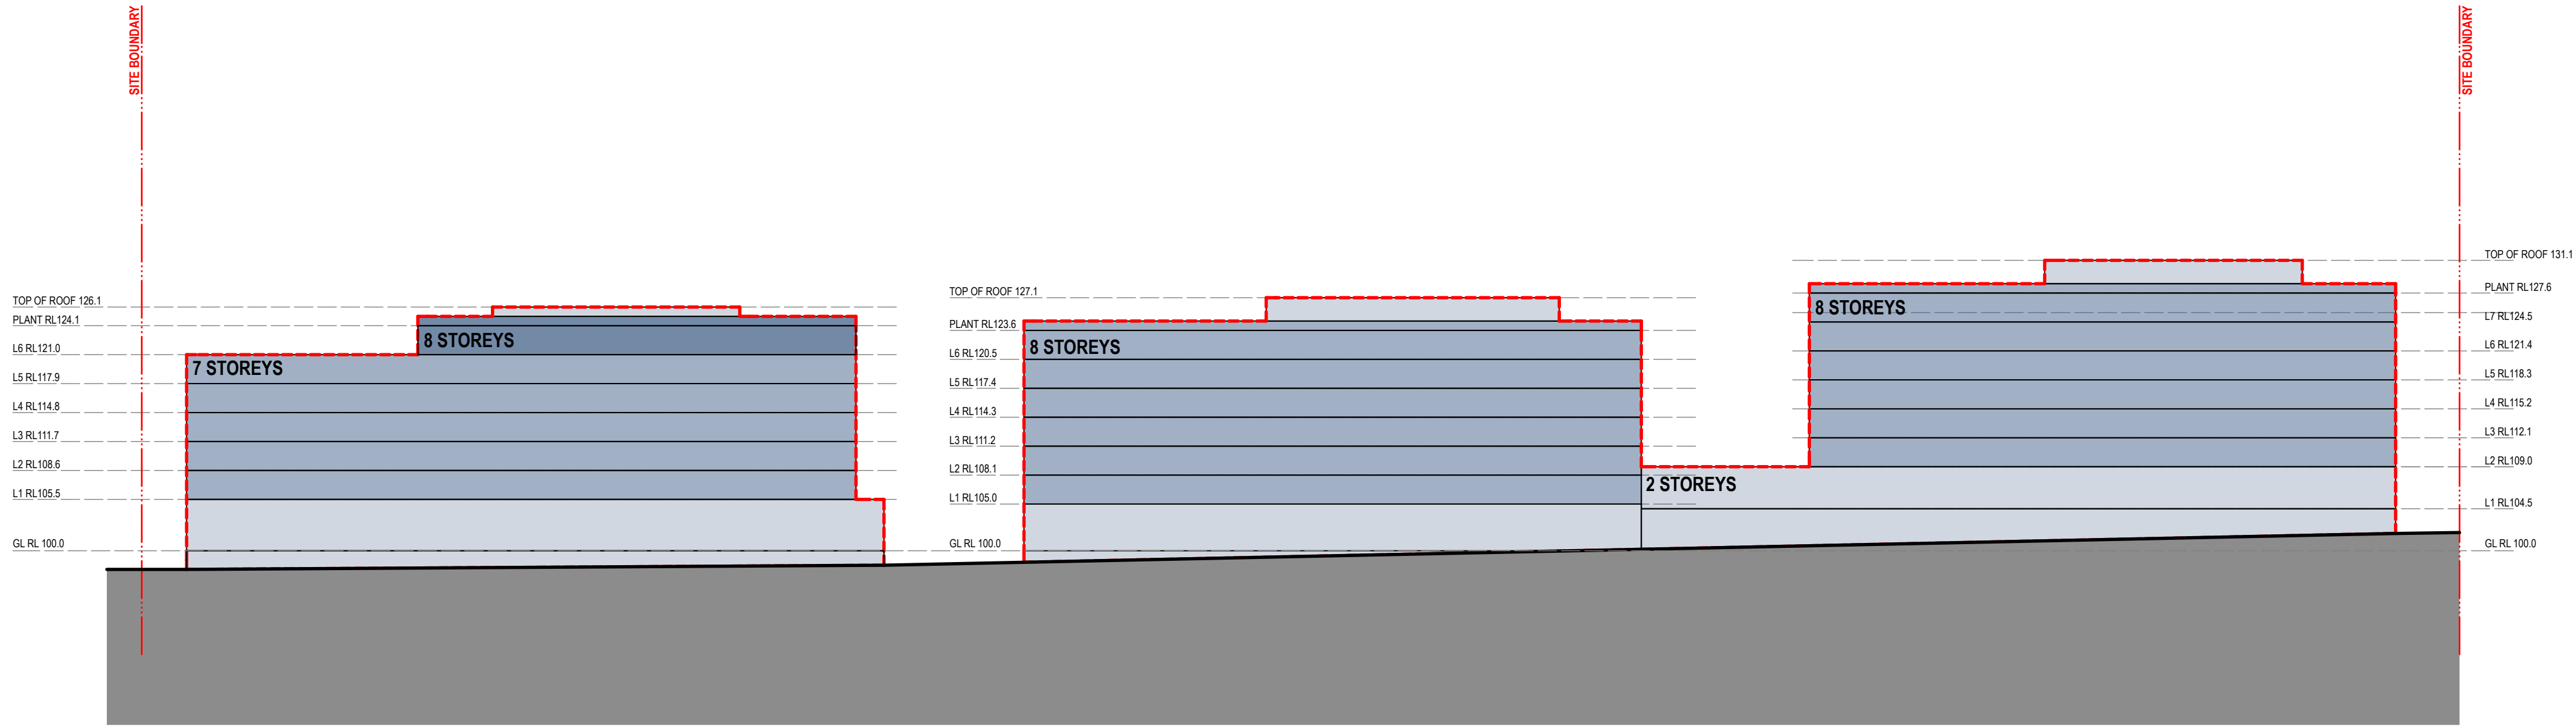

1 NORTH ELEVATION  
1:500

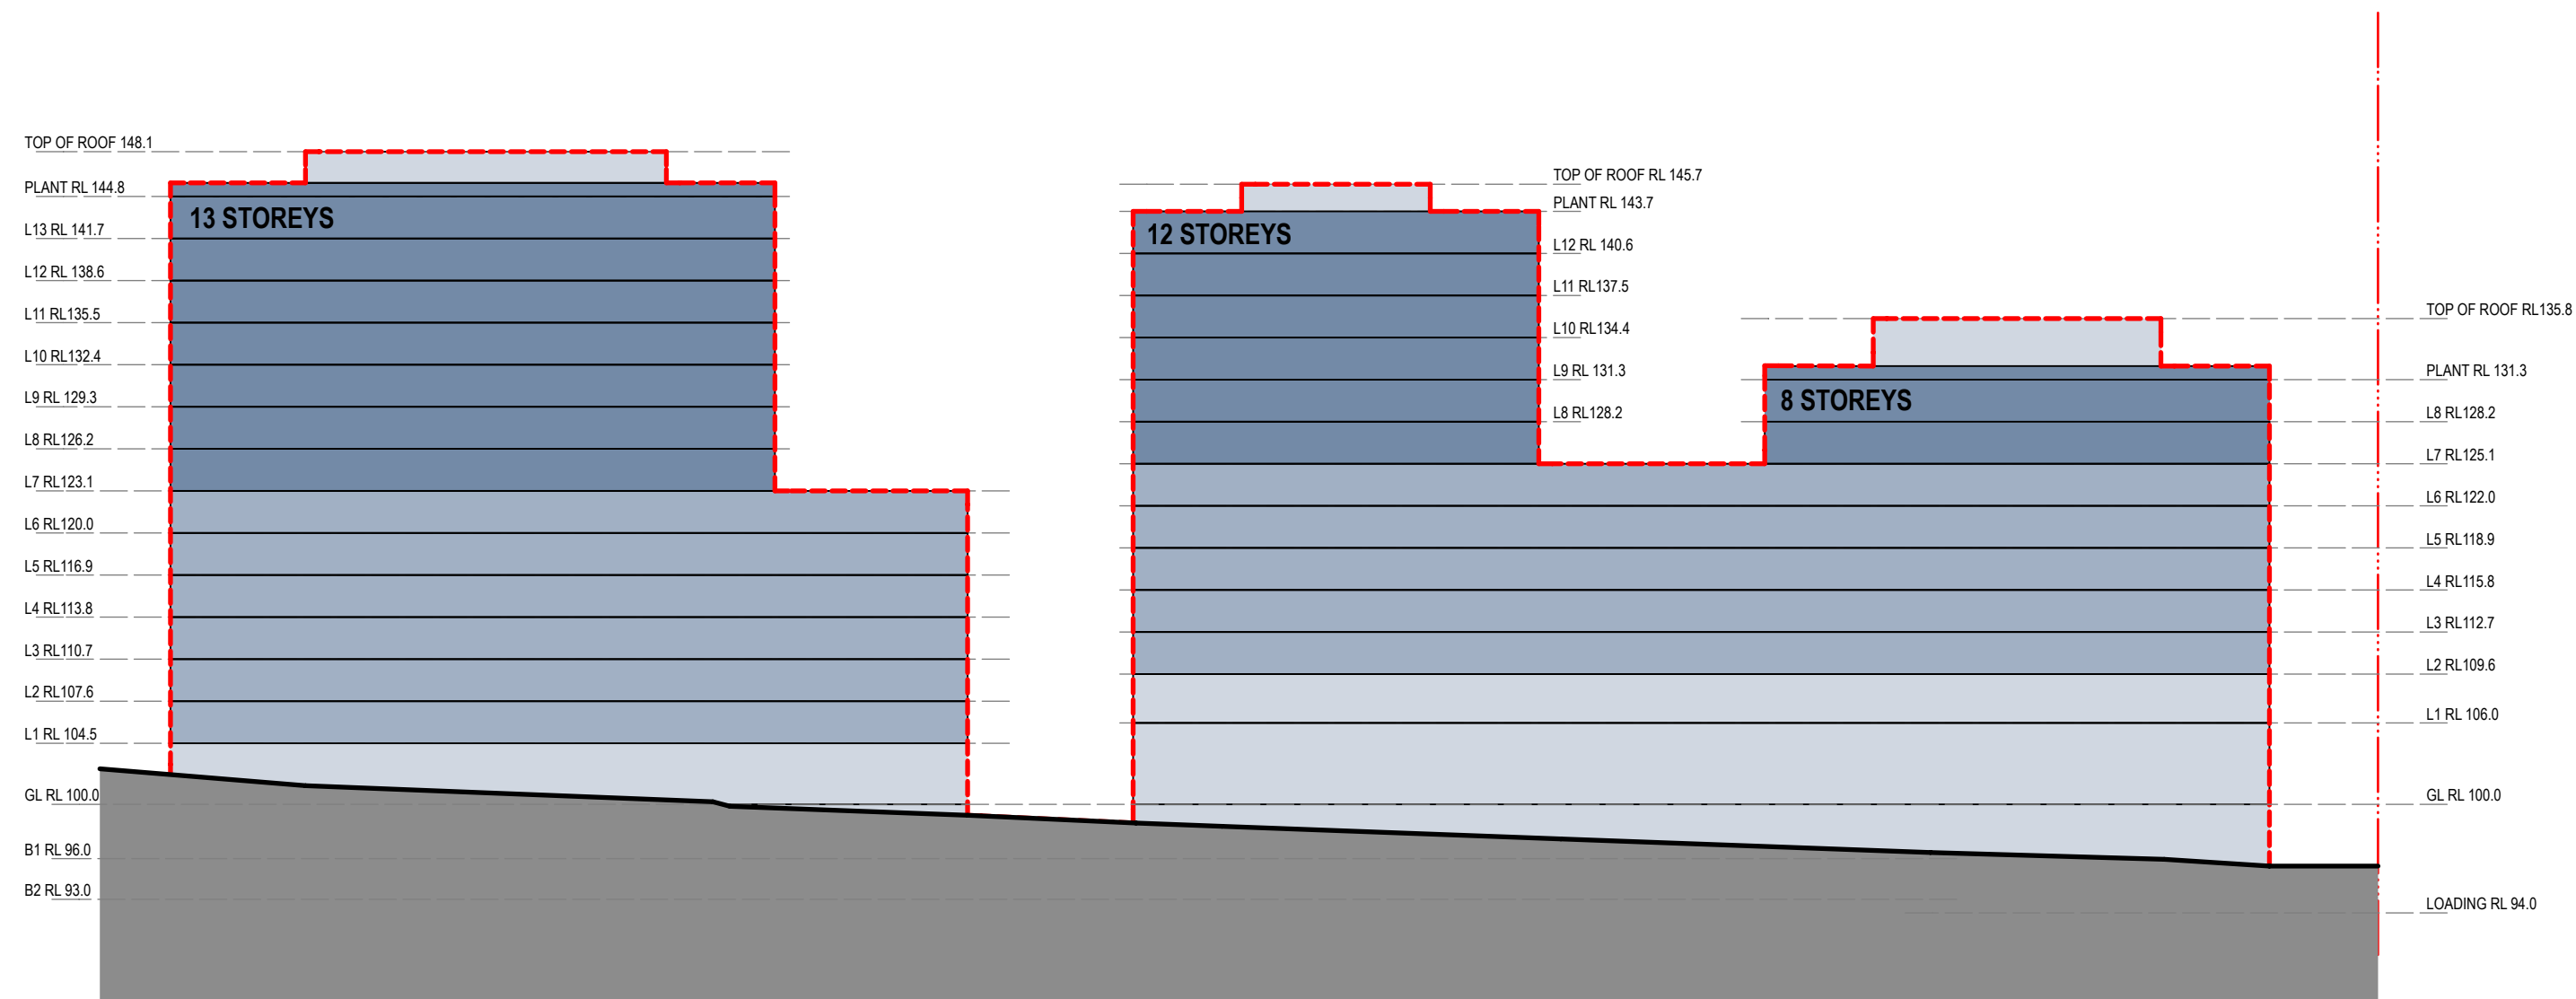

2 SOUTH ELEVATION  
1:500

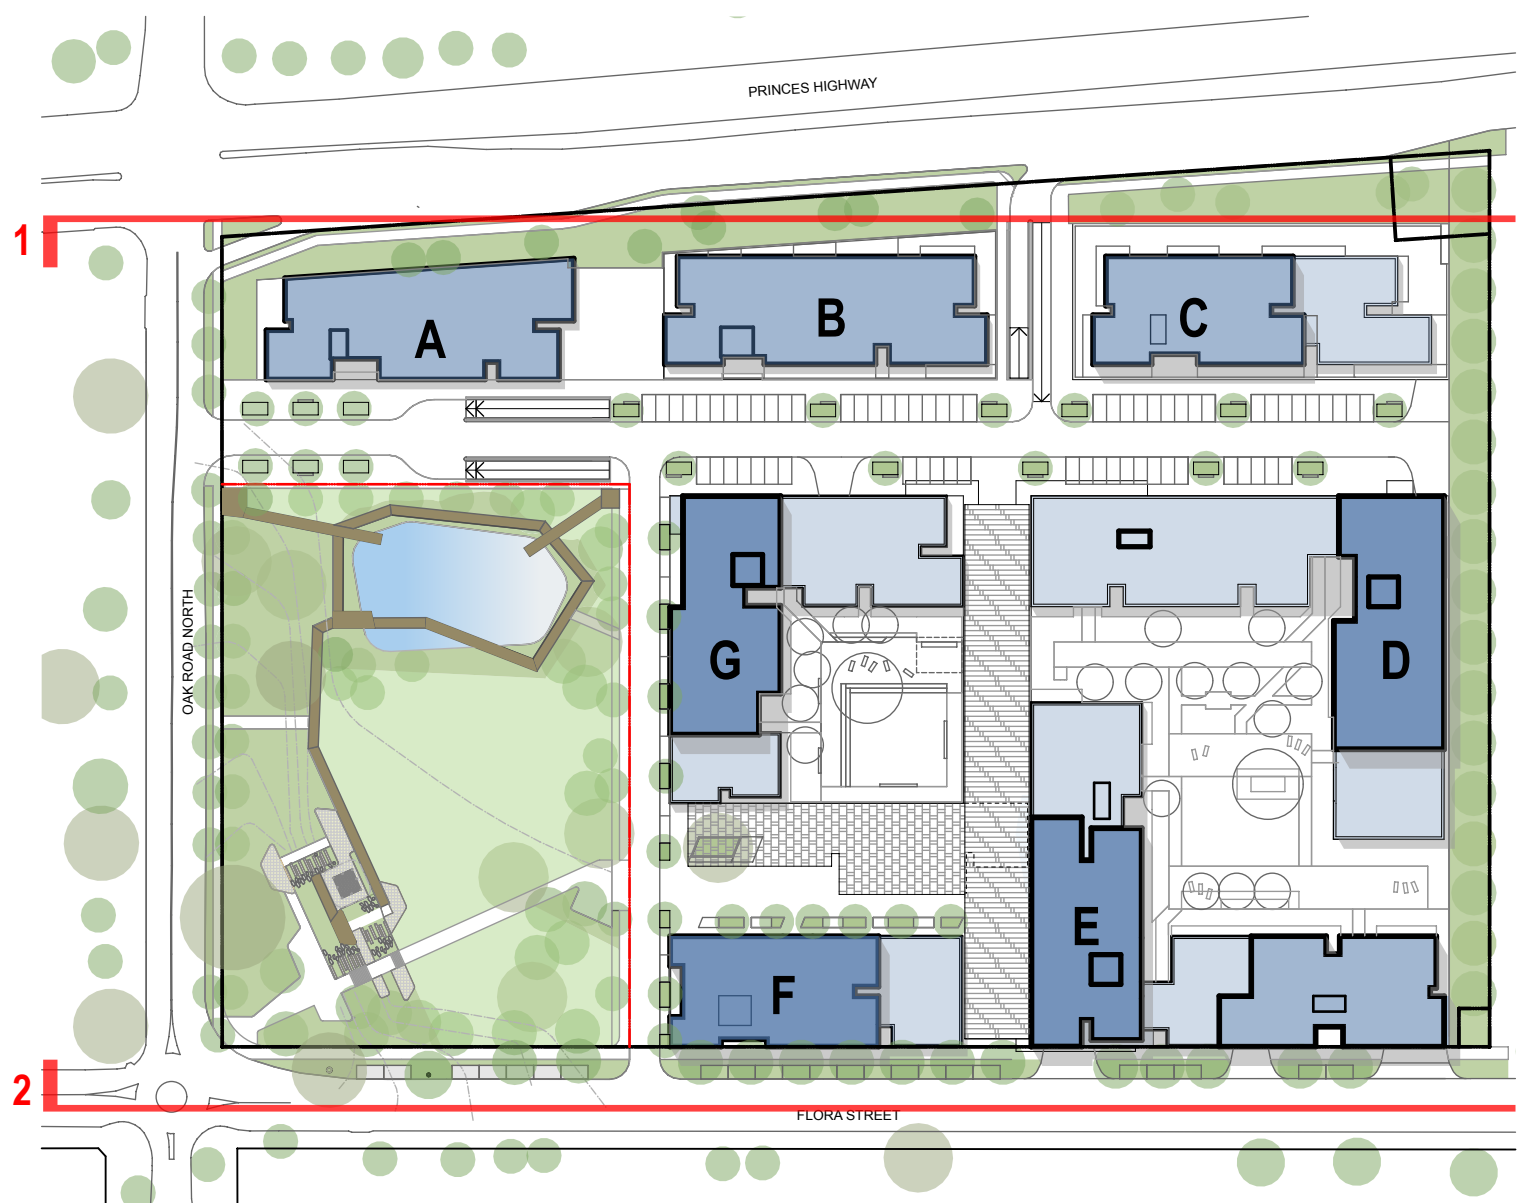

NOTES  
THIS DRAWING IS THE COPYRIGHT © OF TURNER. NO REPRODUCTION WITHOUT PERMISSION. UNLESS NOTED OTHERWISE THIS DRAWING IS NOT FOR CONSTRUCTION. ALL DIMENSIONS AND LEVELS ARE TO BE CHECKED ON SITE PRIOR TO THE COMMENCEMENT OF WORK. INFORM TURNER OF ANY DISCREPANCIES FOR CLARIFICATION BEFORE PROCEEDING WITH WORK. DRAWINGS ARE NOT TO BE SCALED. USE ONLY FIGURED DIMENSIONS. REFER TO CONSULTANT DOCUMENTATION FOR FURTHER INFORMATION.

CLIENT  
**PAYCE**  
Level 37, Chifley Tower 2 Chifley Square  
Sydney NSW 2000 Australia

DLCS Quality Endorsed Company ISO 9001:2008, Licence Number 4168  
Notified Architect Nicholas Turner 9592, APR 99 954 554 971

Project Title  
**KIRRAWEE BRICK PIT**  
KIRRAWEE

Drawing Title  
**GA Plans**  
Envelope Elevation Diagrams

PLANNING DETAIL INDICATIVE ONLY




A 11.03.14 SC Retail Tenancy Draft Issue - For Information

Rev.	Date	Approved by	Revision Notes	Project No.	Drawn by	North
Scale	1:500, 1:1500 @A1, 50% @A3			13040	CH	
Status	For Information			Dwg No. A-SK-700-002	Rev. B	

**turner**

Level 1, 410 Crown Street  
Sunny Hills NSW 2010  
Australia

T +61 2 8668 0000  
F +61 2 8668 0088  
turner@tdo.com.au

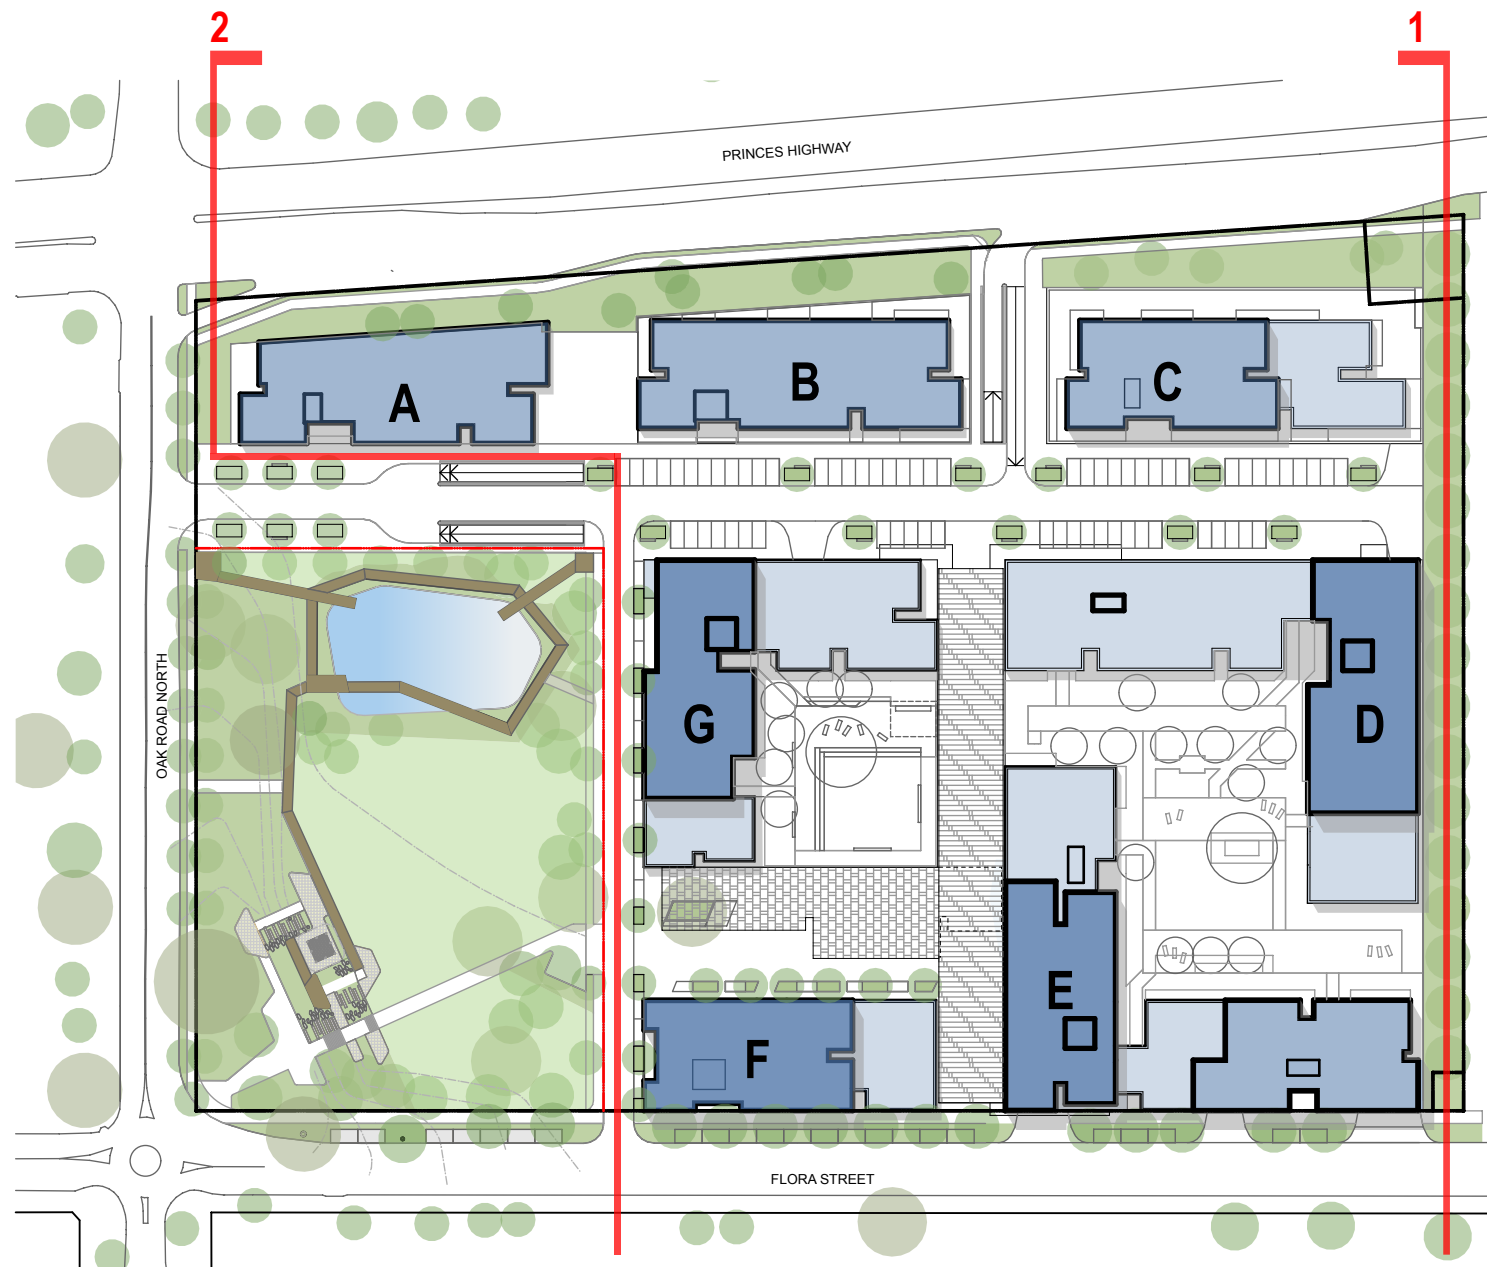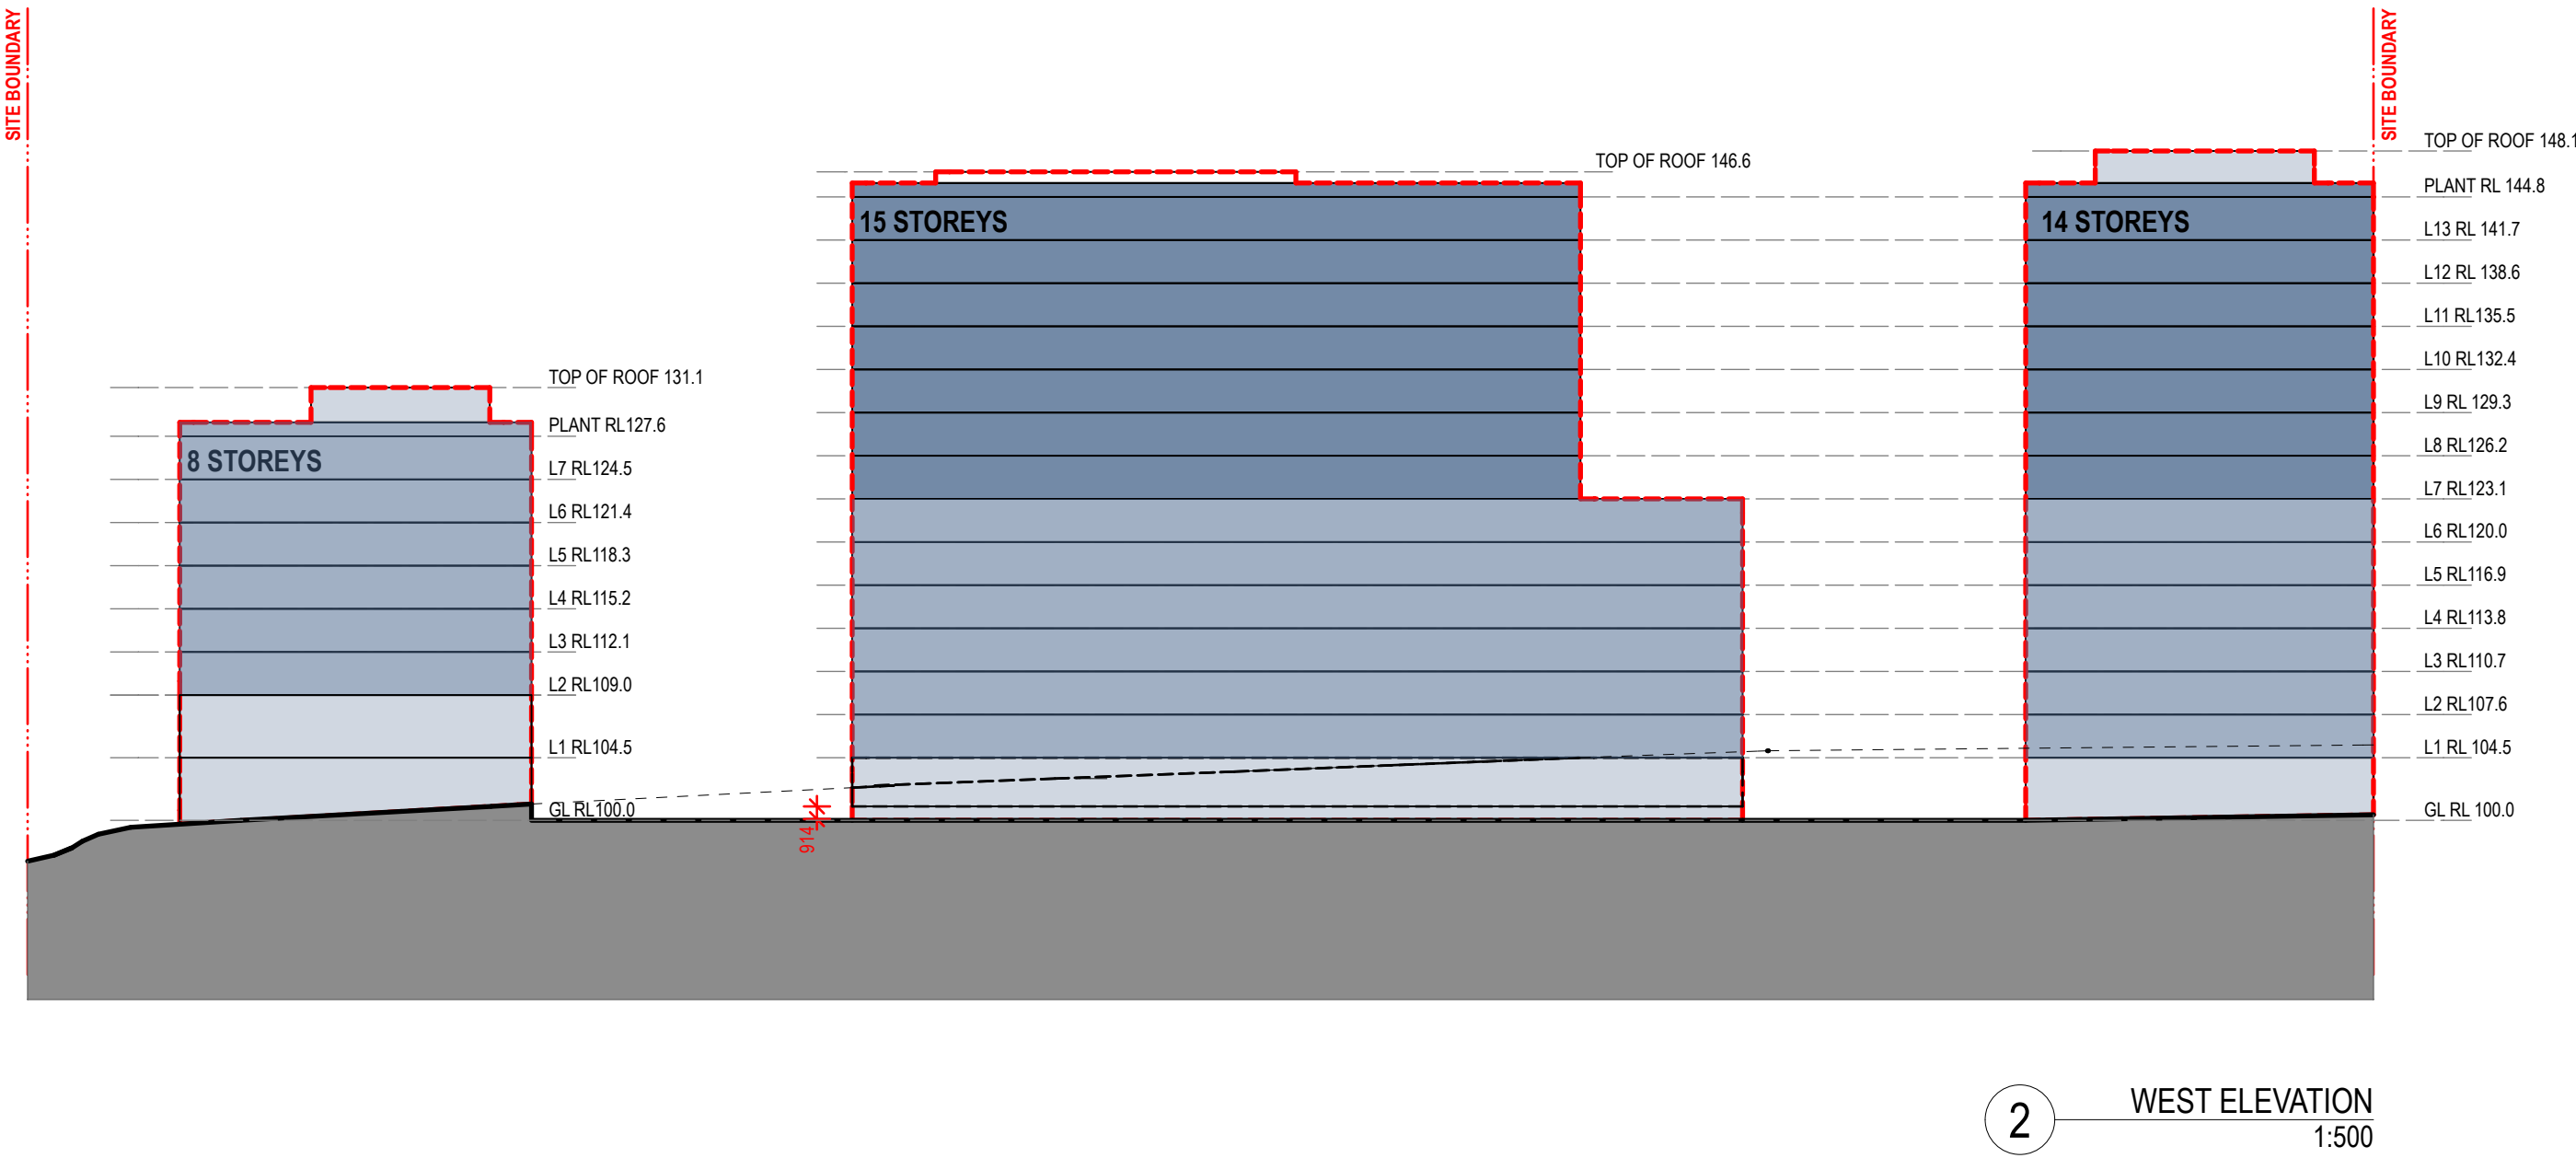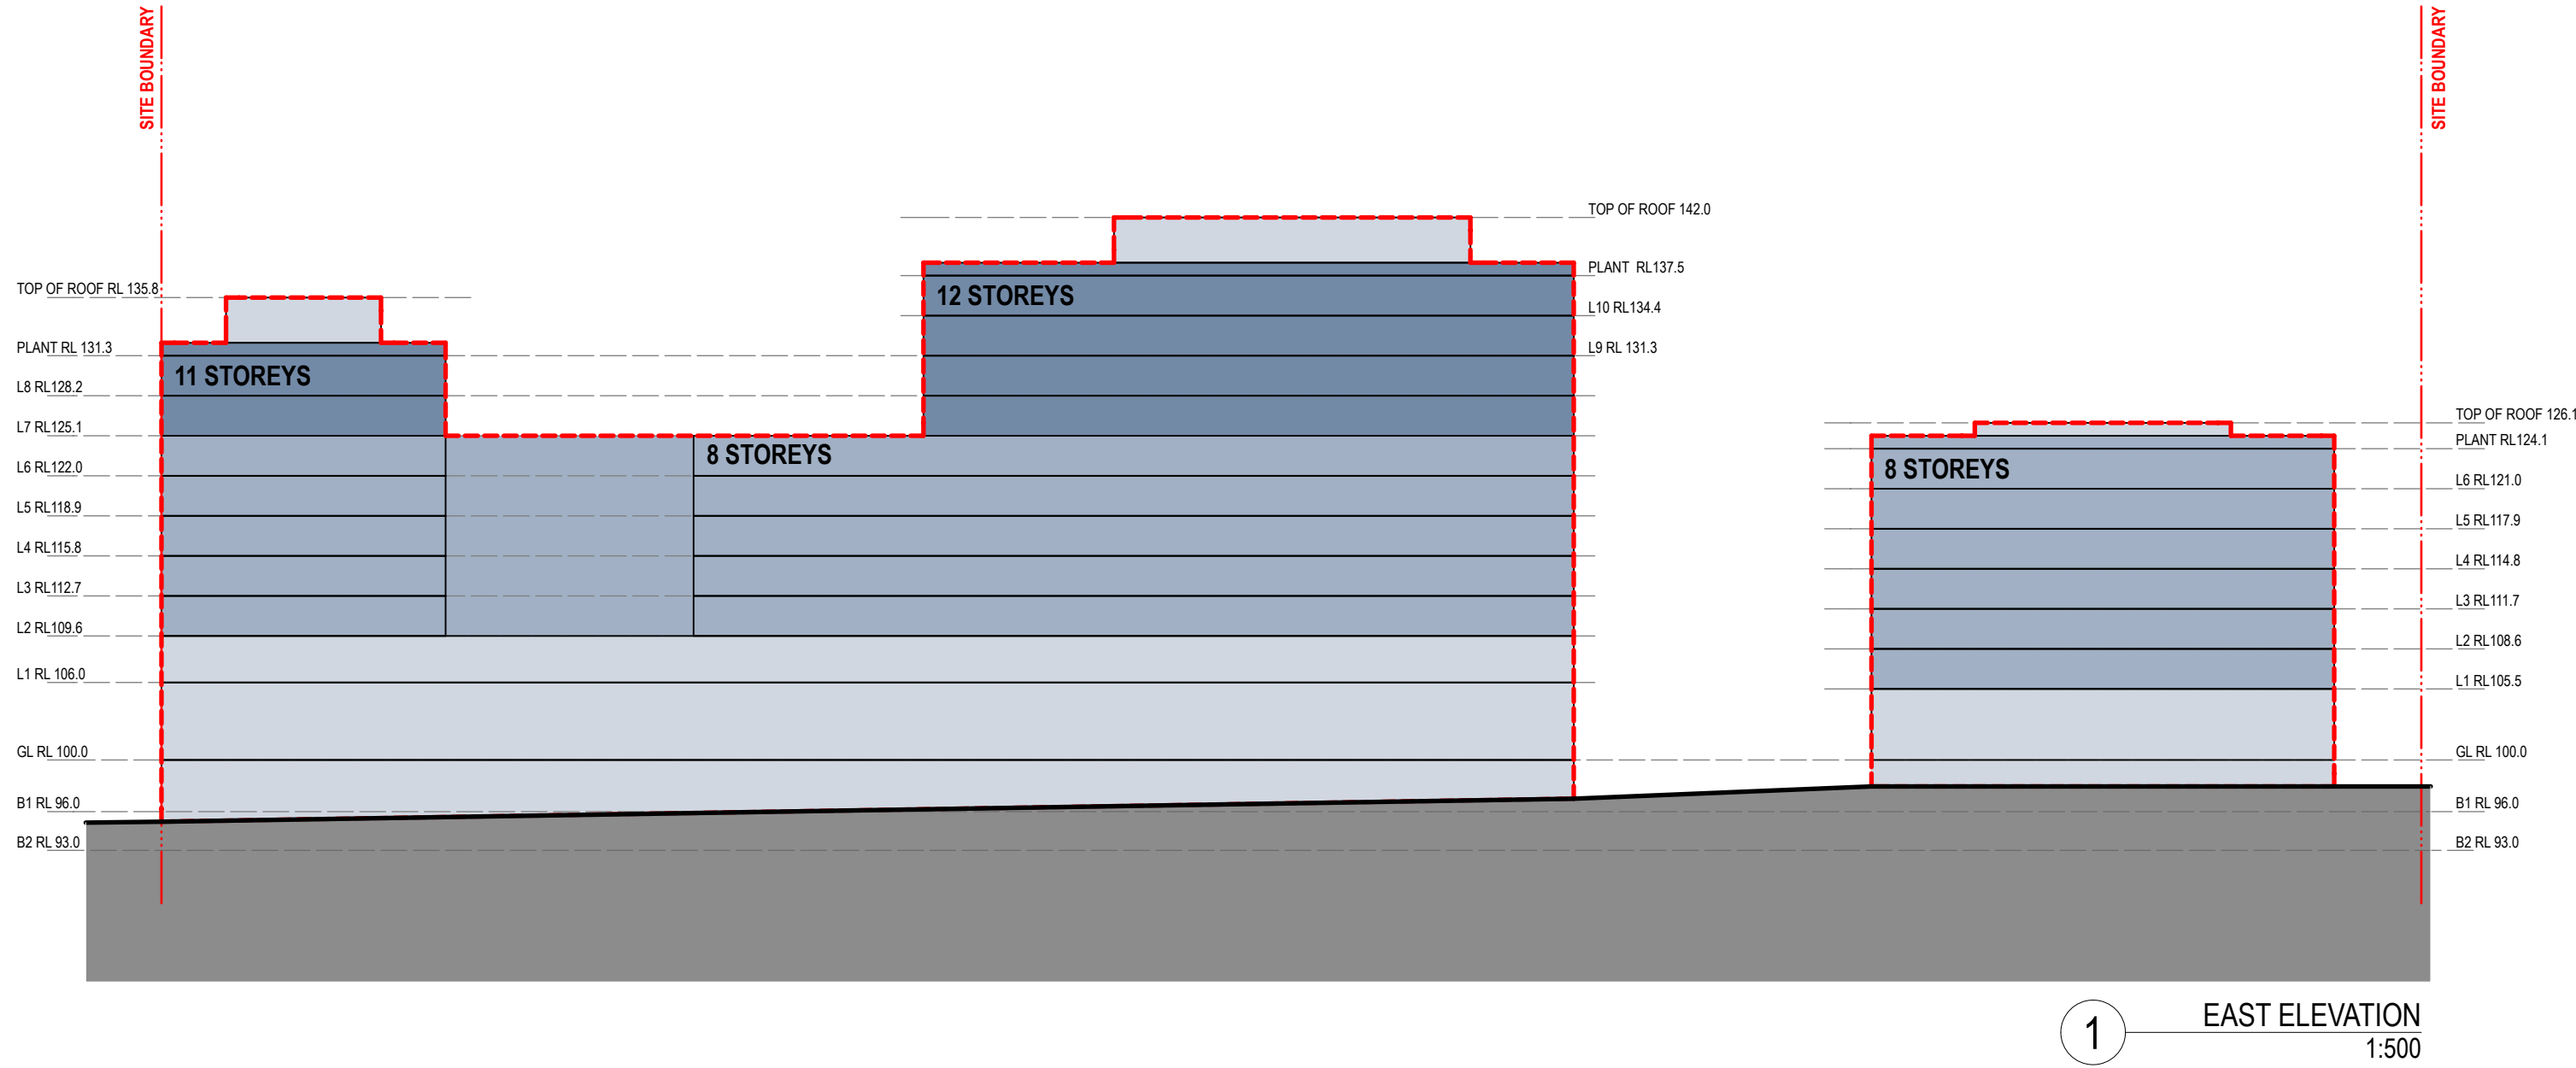

NOTES  
THIS DRAWING IS THE COPYRIGHT © OF TURNER. NO REPRODUCTION WITHOUT PERMISSION. UNLESS NOTED OTHERWISE THIS DRAWING IS NOT FOR CONSTRUCTION. ALL DIMENSIONS AND LEVELS ARE TO BE CHECKED ON SITE PRIOR TO THE COMMENCEMENT OF WORK. INFORM TURNER OF ANY DISCREPANCIES FOR CLARIFICATION BEFORE PROCEEDING WITH WORK. DRAWINGS ARE NOT TO BE SCALED. USE ONLY FIGURED DIMENSIONS. REFER TO CONSULTANT DOCUMENTATION FOR FURTHER INFORMATION.

CLIENT  
**PAYCE**  
Level 37, Chifley Tower 2 Chifley Square  
Sydney NSW 2000 Australia

DLCS Quality Endorsed Company ISO 9001:2008, Licence Number 4168  
Notified Architect Nicholas Turner 9392, APR 89 264 564 971

Project Title  
**KIRRAWEE BRICK PIT**  
KIRRAWEE  
Drawing Title  
**GA Plans**  
Envelope Elevation Diagrams

**PLANNING DETAIL INDICATIVE ONLY**

A 11.03.14 SC Retail Tenancy Draft Issue - For Information

Rev.	Date	Approved by	Revision Notes	Project No.	Drawn by	North
Scale	1:500, 1:1500 @A1, 50% @A3			13040	CH	
Status	For Information	Dwg No.	A-SK-700-003	Rev	B	

**turner**

Level 1, 410 Crown Street  
Sydney NSW 2010  
Australia  
T +61 2 8668 0000  
F +61 2 8668 0088  
turner@tdo.com.au