


S75W0000	<b>Drawing List</b> Cover Sheet	NTS	A1/A3	00
	<b>Proposed Concept Approved Envelope</b>			
S75W8000	Building Envelope Diagrams	NTS	A1/A3	00
S75W8010	Site Plan	1:500/ 1:1000	A1/A3	00
S75W8011	Building Envelope 1	1:500/ 1:1000	A1/A3	00
S75W8012	Building Envelope 2	1:500/ 1:1000	A1/A3	00
S75W8013	Sections 1	1:500/ 1:1000	A1/A3	00
S75W8014	Sections 2	1:500/ 1:1000	A1/A3	00
S75W8015	Elevations 1	1:500/ 1:1000	A1/A3	00
S75W8016	Elevations 2	1:500/ 1:1000	A1/A3	00
S75W8020	Proposed Lot 4 Stratum Modification	1:250/ 1:500	A1/A3	00
	<b>Shadow Studies</b>			
S75W8030	Shadow Studies - 22 December 0800	1:1000/ 1:2000	A1/A3	00
S75W8031	Shadow Studies - 22 December 0900	1:1000/ 1:2000	A1/A3	00
S75W8032	Shadow Studies - 22 December 1000	1:1000/ 1:2000	A1/A3	00
S75W8033	Shadow Studies - 22 December 1100	1:1000/ 1:2000	A1/A3	00
S75W8034	Shadow Studies - 22 December 1200	1:1000/ 1:2000	A1/A3	00
S75W8035	Shadow Studies - 22 December 1300	1:1000/ 1:2000	A1/A3	00
S75W8036	Shadow Studies - 22 December 1400	1:1000/ 1:2000	A1/A3	00
S75W8037	Shadow Studies - 22 December 1500	1:1000/ 1:2000	A1/A3	00
S75W8038	Shadow Studies - 22 December 1600	1:1000/ 1:2000	A1/A3	00
S75W8050	Shadow Studies - 21 March 0800	1:1000/ 1:2000	A1/A3	00
S75W8051	Shadow Studies - 21 March 0900	1:1000/ 1:2000	A1/A3	00
S75W8052	Shadow Studies - 21 March 1000	1:1000/ 1:2000	A1/A3	00
S75W8053	Shadow Studies - 21 March 1100	1:1000/ 1:2000	A1/A3	00
S75W8054	Shadow Studies - 21 March 1200	1:1000/ 1:2000	A1/A3	00
S75W8055	Shadow Studies - 21 March 1300	1:1000/ 1:2000	A1/A3	00
S75W8056	Shadow Studies - 21 March 1400	1:1000/ 1:2000	A1/A3	00
S75W8057	Shadow Studies - 21 March 1500	1:1000/ 1:2000	A1/A3	00
S75W8058	Shadow Studies - 21 March 1600	1:1000/ 1:2000	A1/A3	00
S75W8070	Shadow Studies - 21 June 0800	1:1000/ 1:2000	A1/A3	00
S75W8071	Shadow Studies - 21 June 0900	1:1000/ 1:2000	A1/A3	00
S75W8072	Shadow Studies - 21 June 1000	1:1000/ 1:2000	A1/A3	00
S75W8073	Shadow Studies - 21 June 1100	1:1000/ 1:2000	A1/A3	00
S75W8074	Shadow Studies - 21 June 1200	1:1000/ 1:2000	A1/A3	00
S75W8075	Shadow Studies - 21 June 1300	1:1000/ 1:2000	A1/A3	00
S75W8076	Shadow Studies - 21 June 1400	1:1000/ 1:2000	A1/A3	00
S75W8077	Shadow Studies - 21 June 1500	1:1000/ 1:2000	A1/A3	00
S75W8078	Shadow Studies - 21 June 1600	1:1000/ 1:2000	A1/A3	00
	<b>Indicative Design</b>			
S75W9000	Indicative Design	1:500/ 1:1000	A1/A3	00
S75W9001	Indicative Design	1:500/ 1:1000	A1/A3	00
S75W9002	Indicative Design	1:500/ 1:1000	A1/A3	00
S75W9003	Indicative Design	1:500/ 1:1000	A1/A3	00
S75W9004	Indicative Design	1:500/ 1:1000	A1/A3	00
S75W9005	Indicative Design	1:500/ 1:1000	A1/A3	00

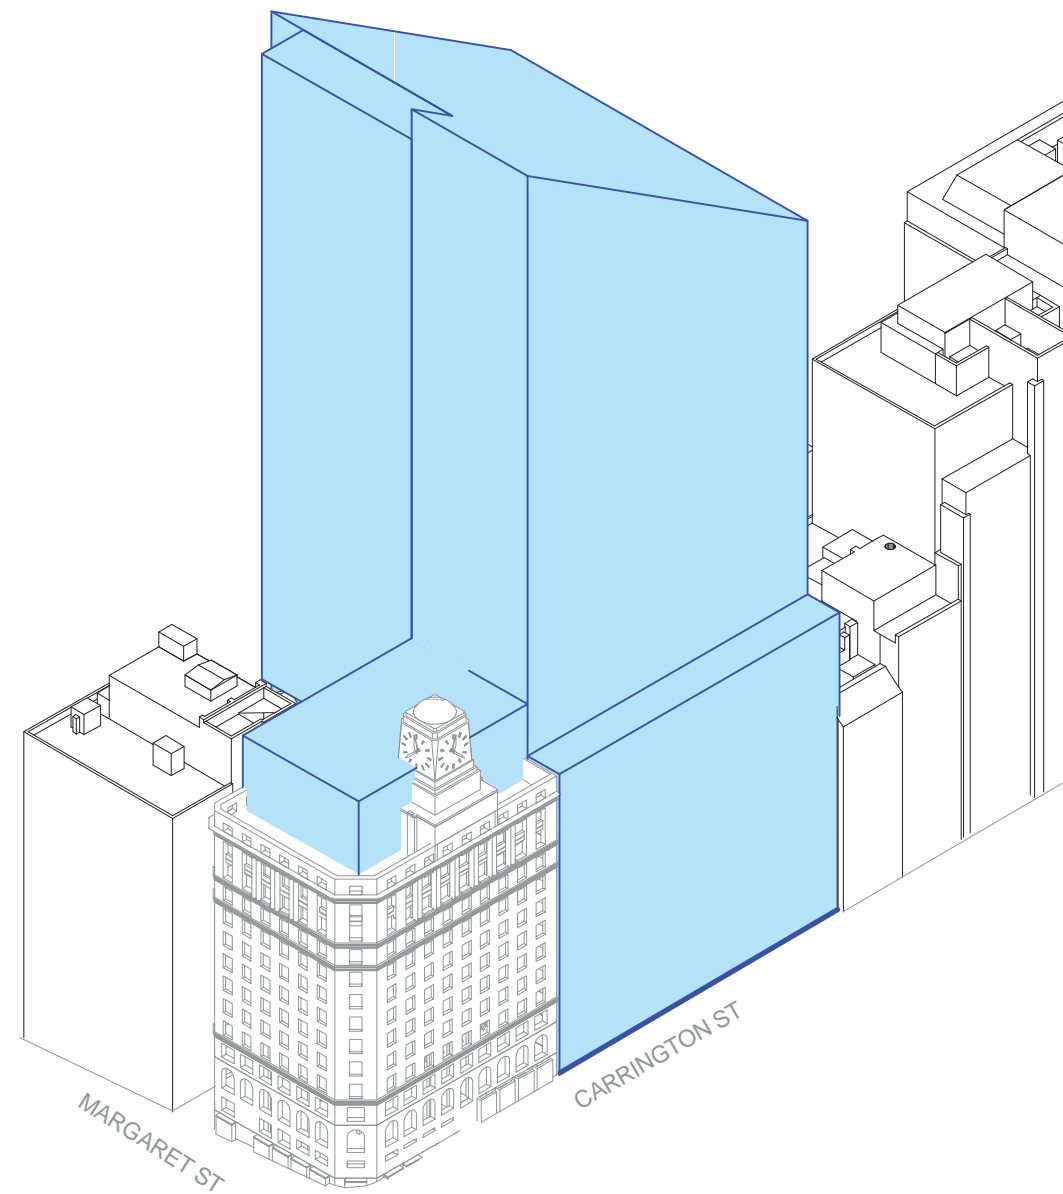

## Brookfield

Sovereign Wynyard Centre Pty Limited or its nominee  
Level 22,135 King Street  
Sydney  
NSW 2000  
T +612 9322 62

### One Carrington Street S75W ARCHITECTURAL DRAWINGS




March 2014

architects  
**make + architectus**™

Make London  
13 Fitzroy Street  
London  
W1T 4BQ  
T +44 20 7636 5151  
info@makearchitects.com

Architectus Sydney  
Level 3 341 George Street  
Sydney NSW 2000  
T (61 2) 8252 8400  
F (61 2) 8252 8600  
sydney@architectus.com.au

ABN 11 098 489 448

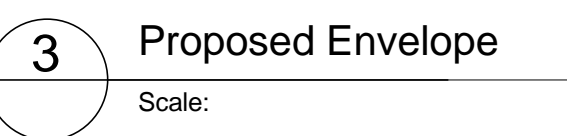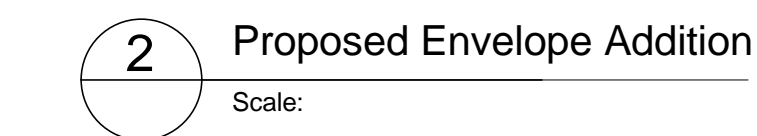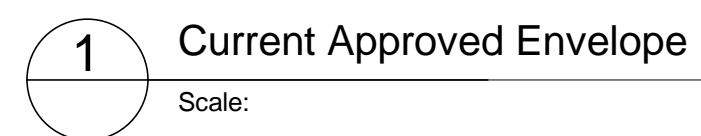[illegible]

Sovereign Wynyard Centre Pty Limited or its nominee  
Level 22,135 King Street  
Sydney  
NSW 2000  
T +612 9322 82


**Make London**  
13 Fitzroy Street  
London  
W1T 4BQ  
**T +44 20 7636 5151**  
info@makearchitects.com

**Architectus Sydney**  
Level 3 341 George Street  
Sydney NSW 2000  
**T (61 2) 8252 8400**  
F (61 2) 8252 8600  
sydney@architectus.com.au

drawing

scale	1:100	status	drawing no.
drawn	D. Wright	<b>S75W8000</b>	
paper size	A1		
checked	M. Curzon	issue	
project no	m: 958 a: 120298.00	<b>Rev 00</b>	

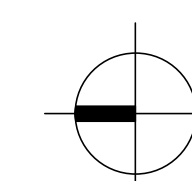

[illegible]

Sovereign Wynyard Centre Pty Limited or its nominee  
Level 22, 135 King Street  
Sydney  
NSW 2000  
T +612 9322 82

**Make London**  
13 Fitzroy Street  
London  
W1T 4BQ  
**T +44 20 7636 5151**  
info@makearchitects.com

**Architectus Sydney**  
Level 3 341 George Street  
Sydney NSW 2000  
**T (61 2) 8252 8400**  
**F (61 2) 8252 8600**  
sydney@architectus.com.au

ABN 11 098 489 448

drawing

scale	1 : 500	status	drawing no
drawn	D. Wright		<b>S75W8010</b>
paper size	A1		
checked	M. Curzon	issue	
project no	m: 958 a: 120298.00		<b>Rev 00</b>

18/03/2014 5:09:46 PM

[illegible]

Sovereign Wynyard Centre Pty Limited or its nominee  
Level 22,135 King Street  
Sydney  
NSW 2000  
T +612 9322 82


**Make London**  
13 Fitzroy Street  
London  
W1T 4BQ  
**T +44 20 7636 5151**  
info@makearchitects.com

**Architectus Sydney**  
Level 3 341 George Street  
Sydney NSW 2000  
**T (61 2) 8252 8461**  
F (61 2) 8252 8601  
sydney@architectus.com.au


drawing

scale	As indicated	status	drawing no
drawn	D. Wright		<b>S75W8011</b>
paper size	A1		
checked	M. Curzon	issue	
project no	m: 958 a: 120298.00		<b>Rev 0</b>

18/03/2014 5:09:57 PM

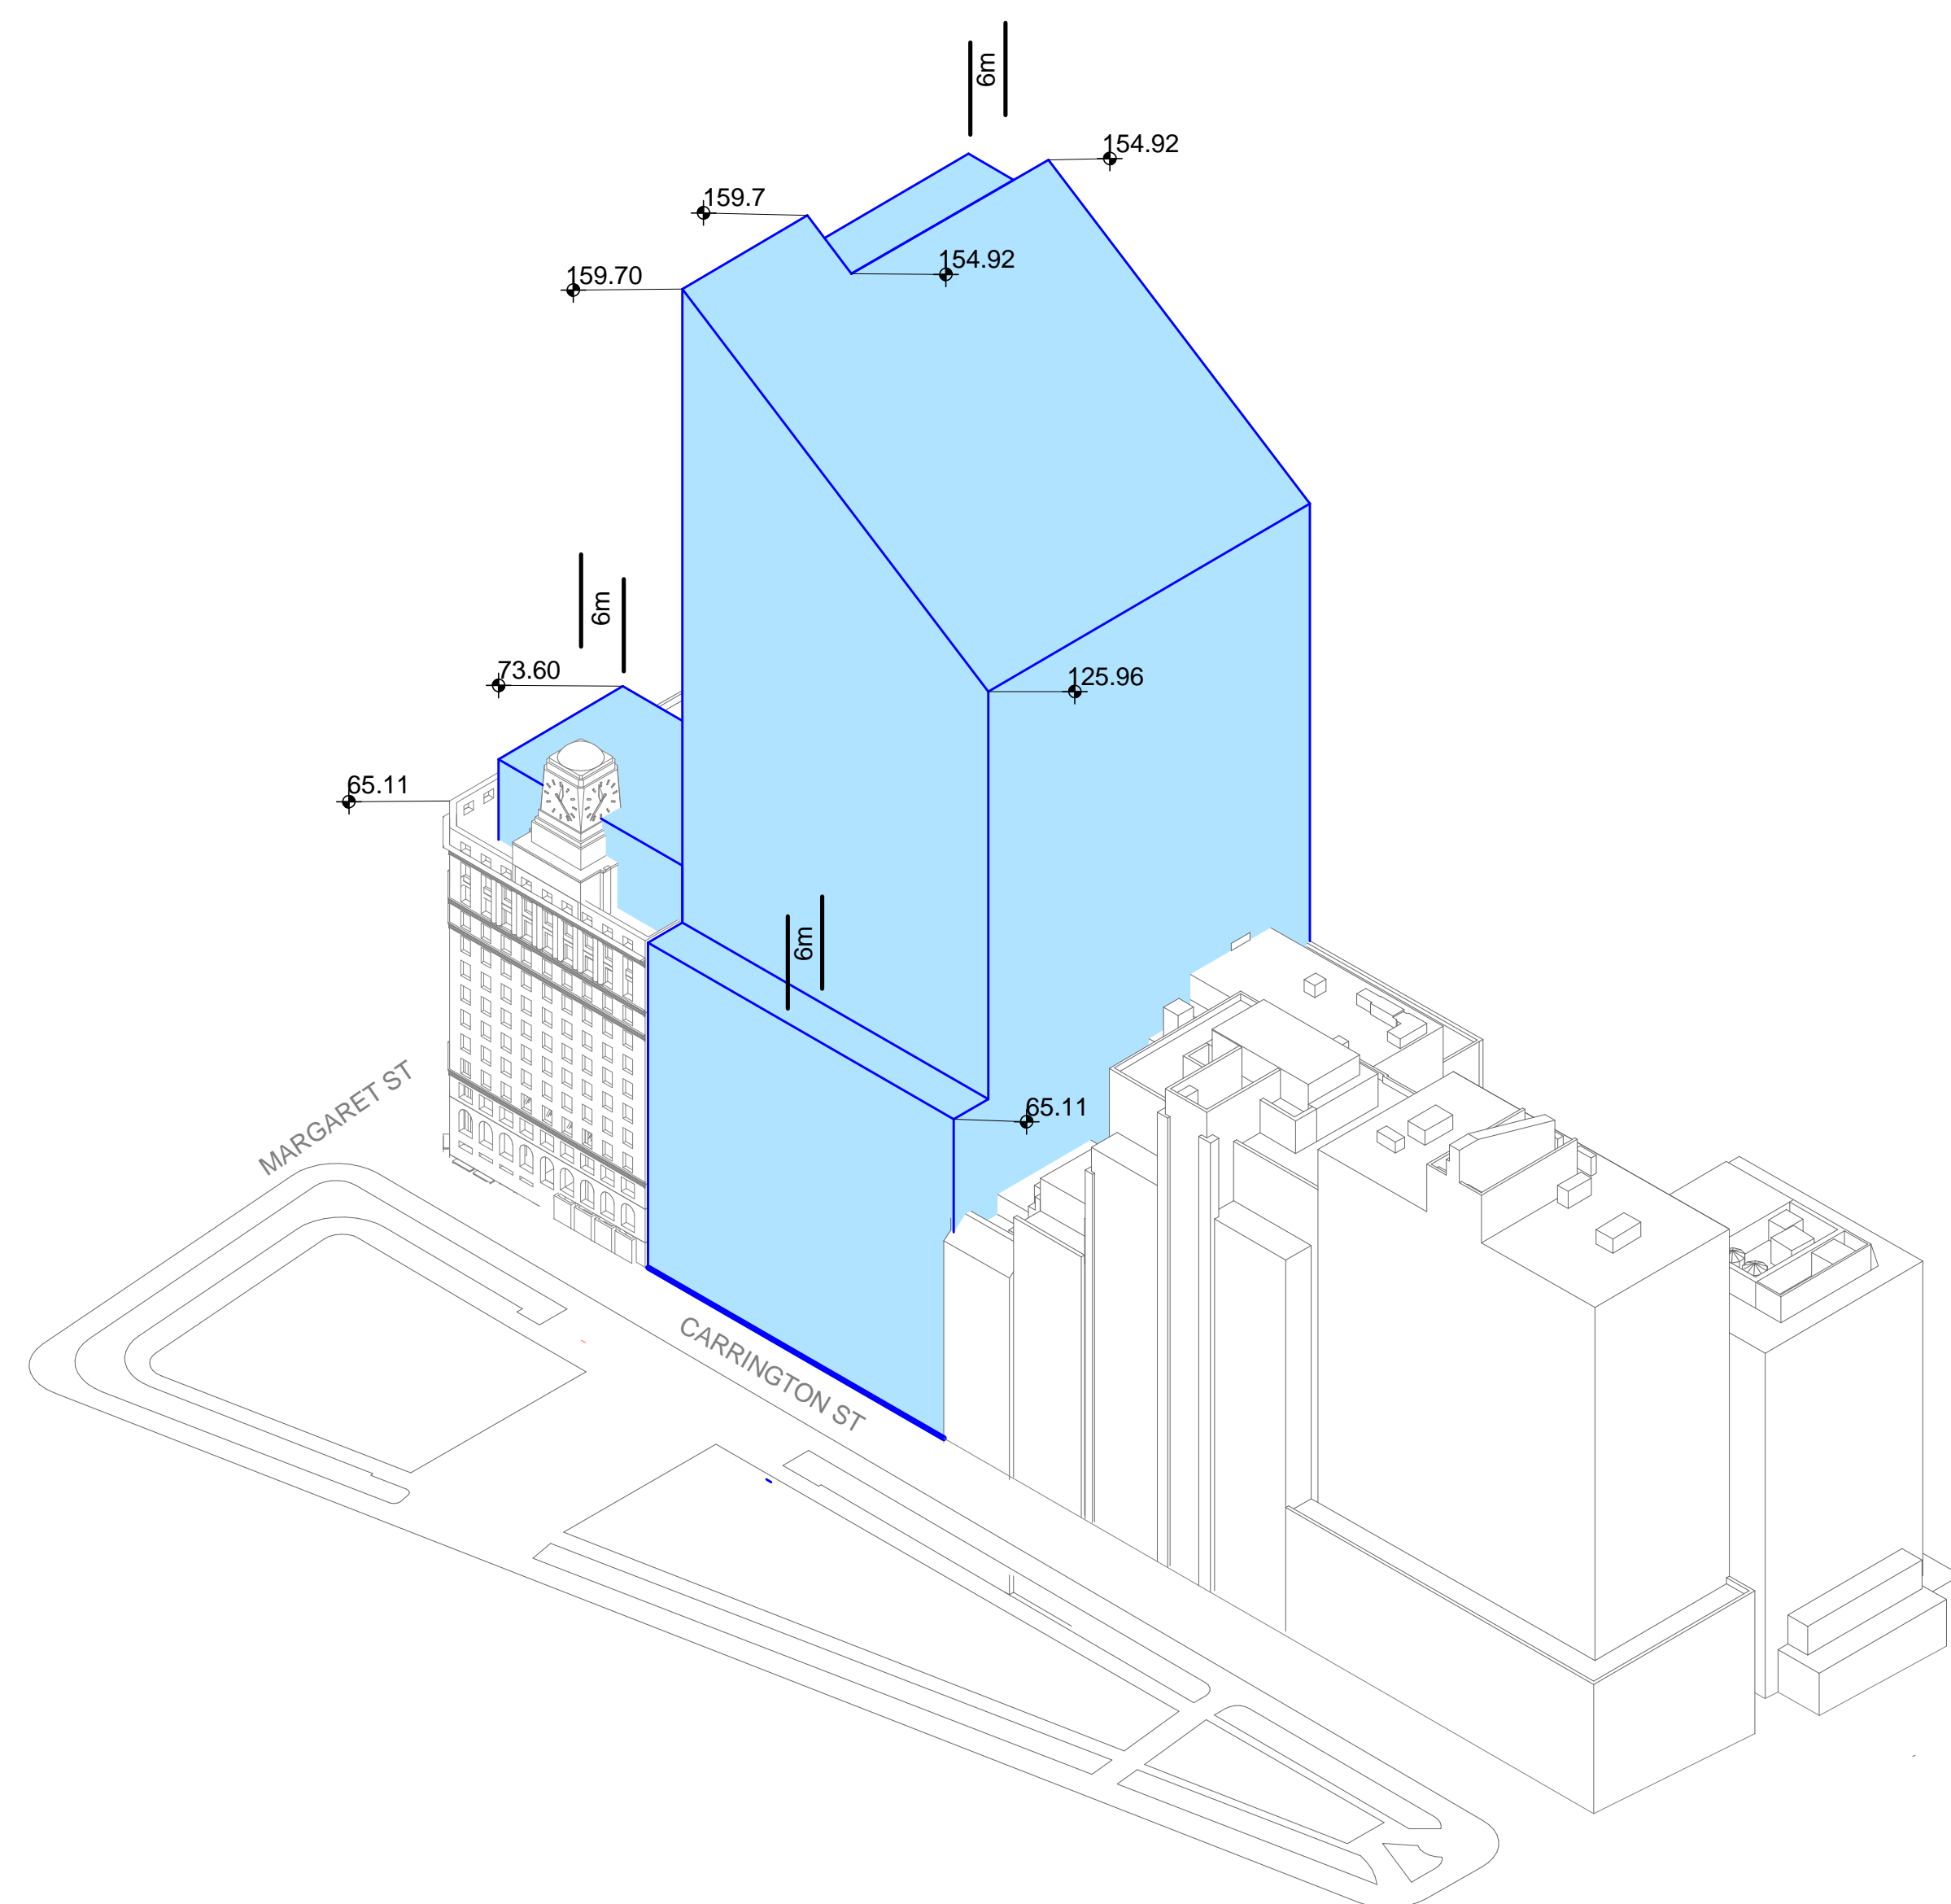

## 1 Concept Envelope - South West

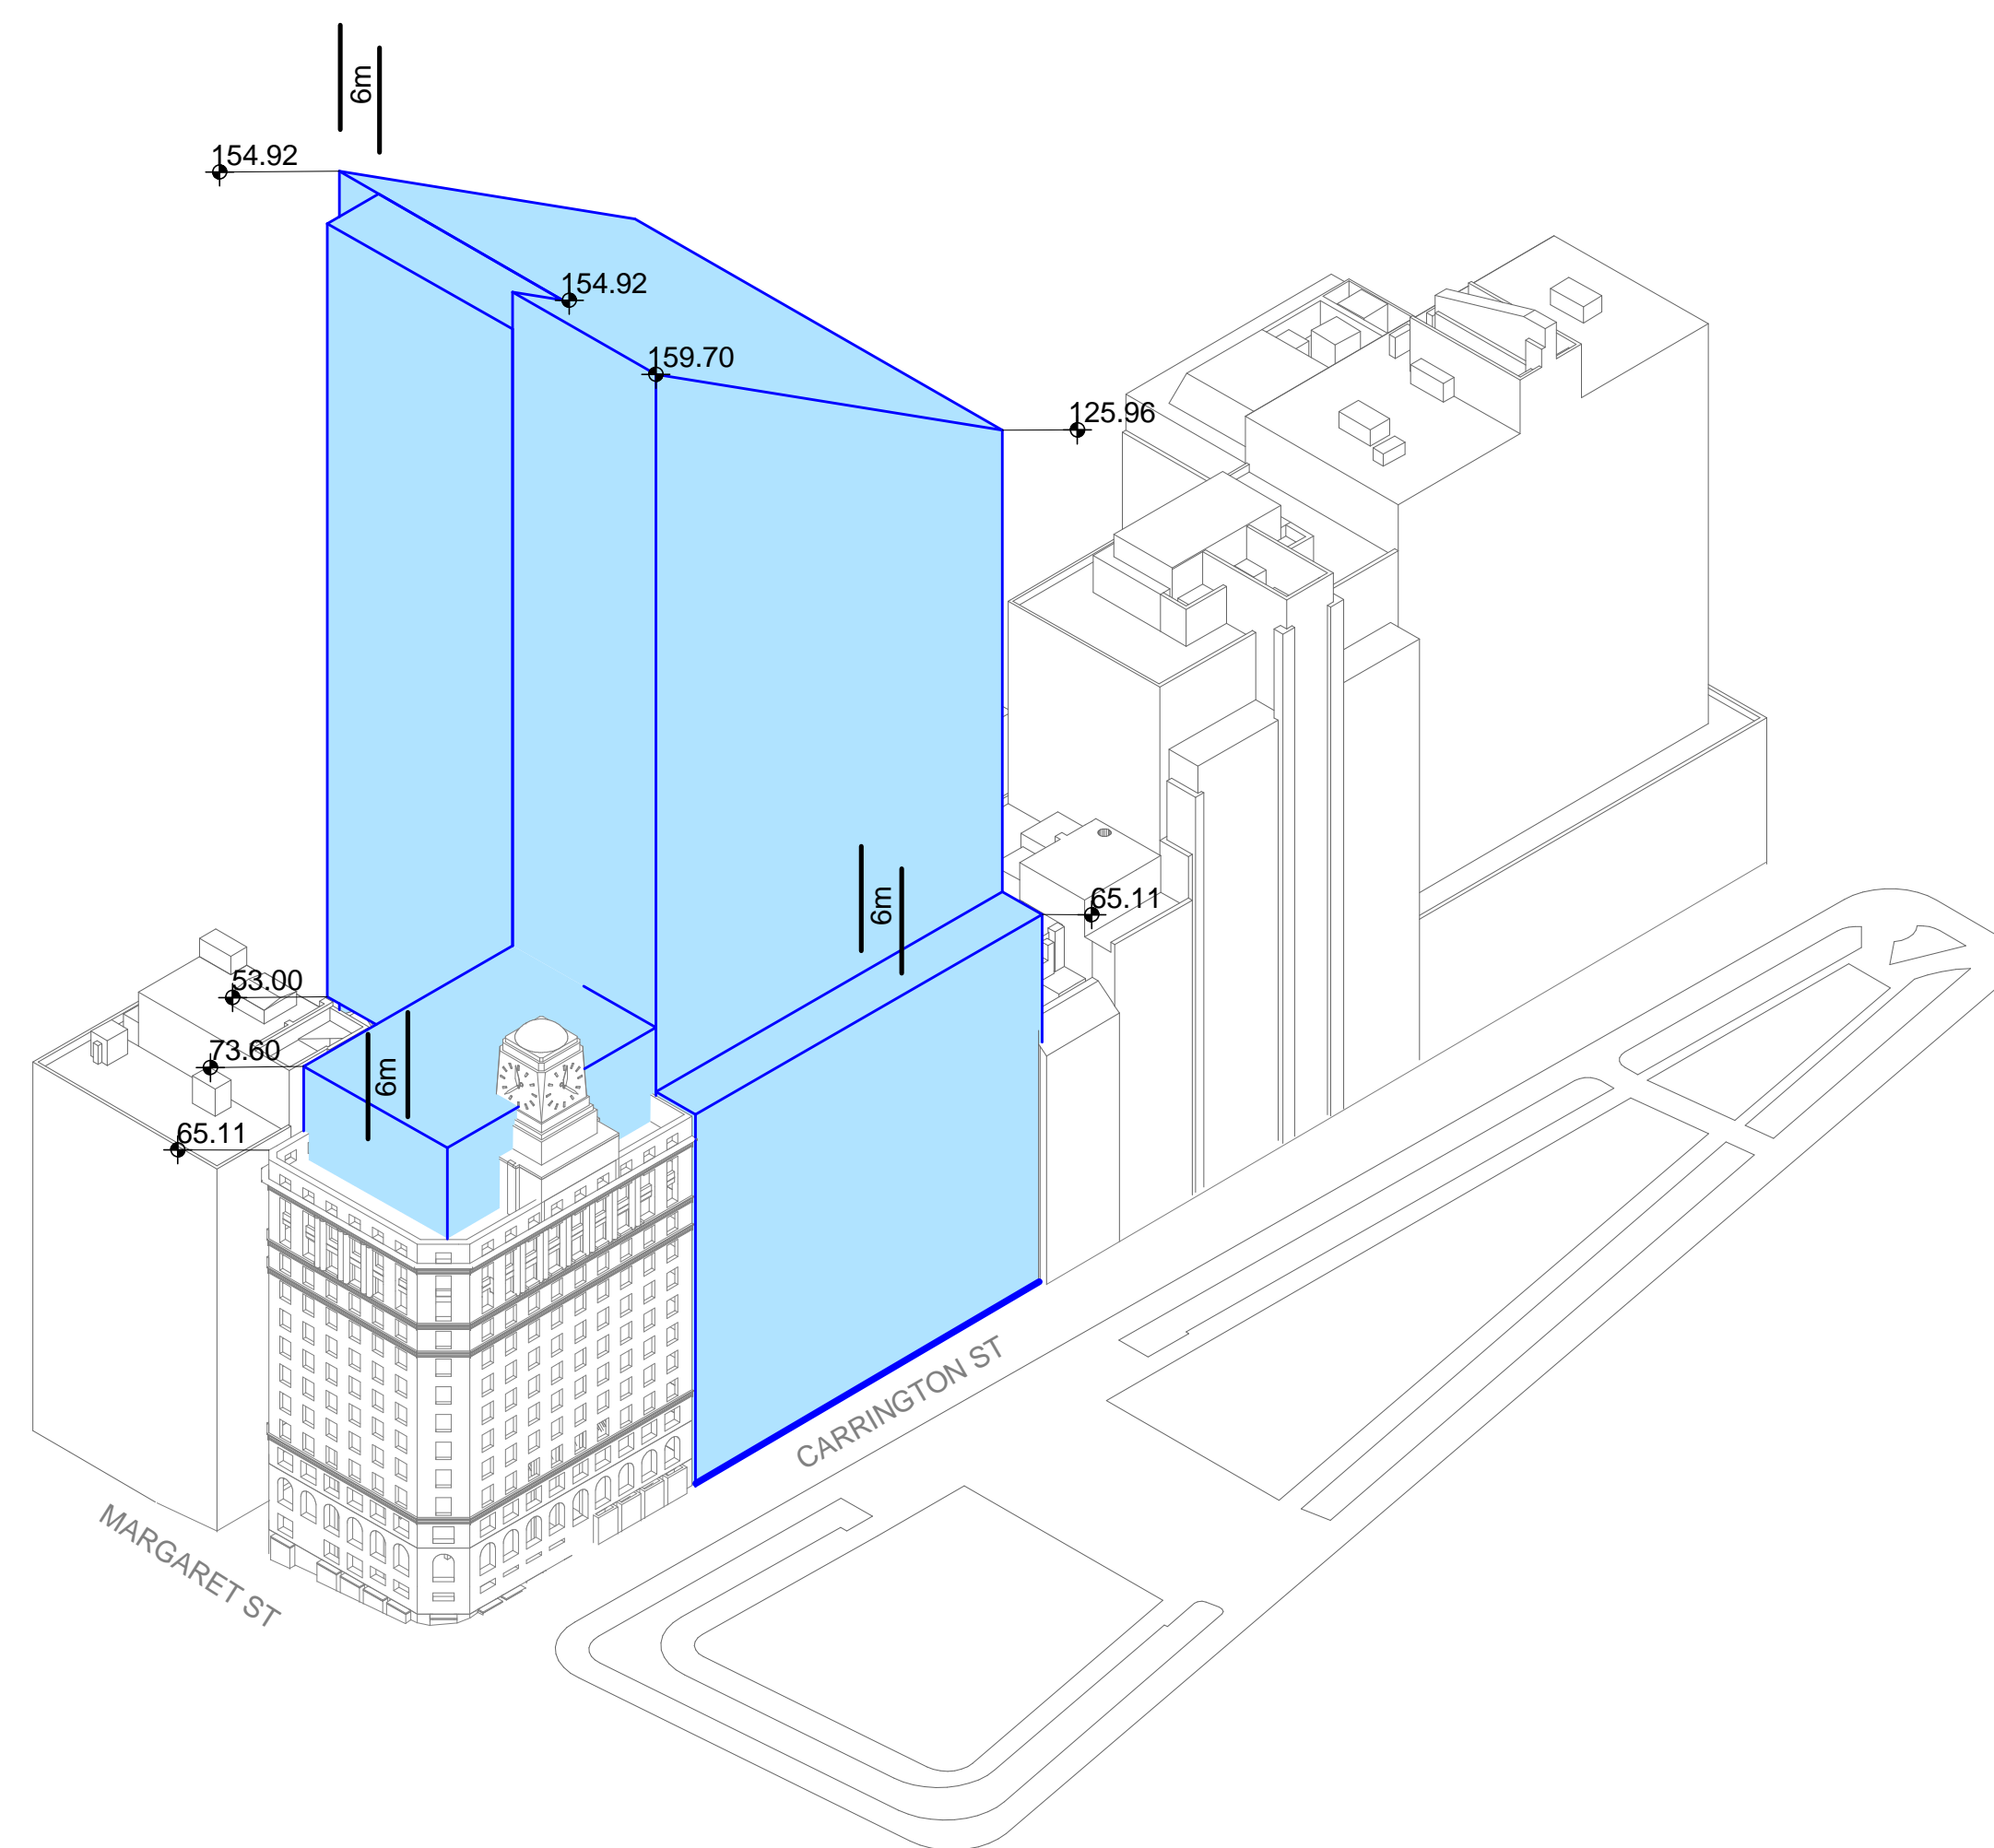

## 2 Concept Envelope - North West



[illegible]

Sovereign Wynyard Centre Pty Limited or its nominee  
Level 22,135 King Street  
Sydney  
NSW 2000  
T +612 9322 82

**Make London**  
13 Fitzroy Street  
London  
W1T 4BQ  
**T +44 20 7636 5151**  
info@makearchitects.com

**Architectus Sydney**  
Level 3 341 George Street  
Sydney NSW 2000  
**T (61 2) 8252 8400**  
F (61 2) 8252 8600  
sydney@architectus.com.au

ABN 11 098 489 448

---

project


One Carrington

drawing


## Building Envelope 2

scale	As indicated	status	drawing no.
drawn	D. Wright		<b>S75W8012</b>
paper size	A1		
checked	M. Curzon	issue	
project no	m: 958 a: 120298.00		<b>Rev 0</b>



18/03/2014 5:10:07 PM

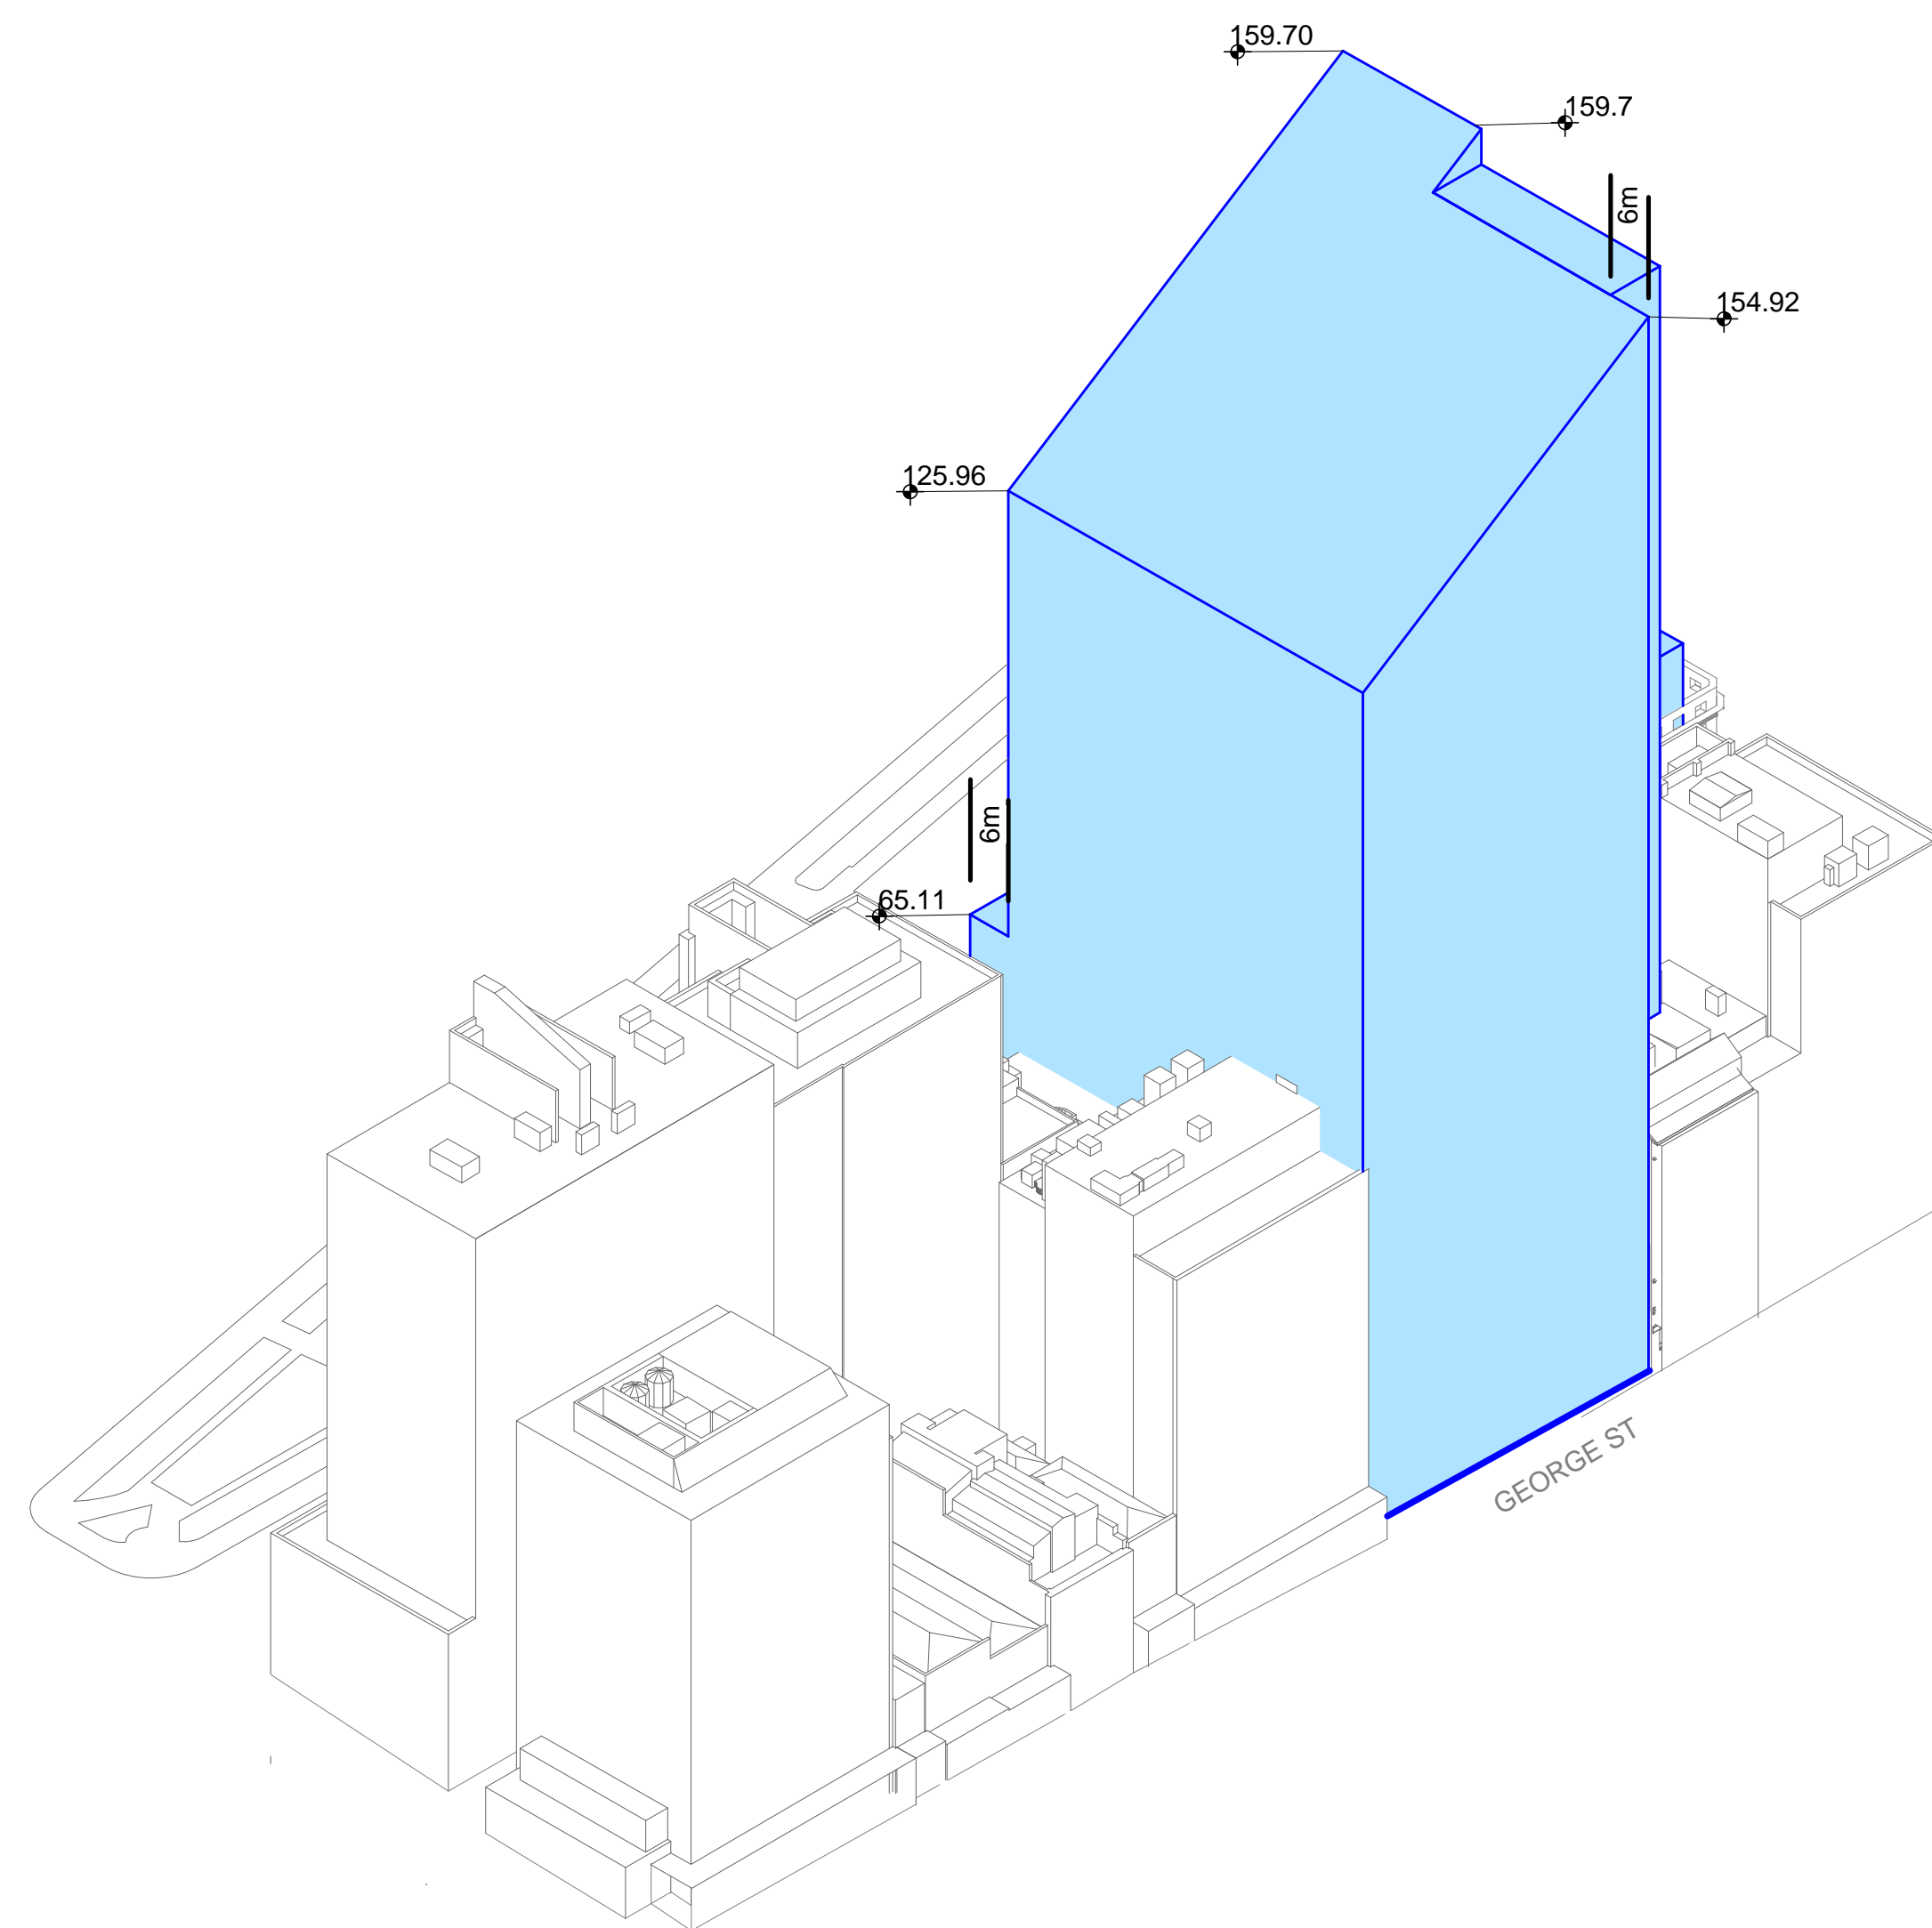

## 1 Concept Envelope - South East

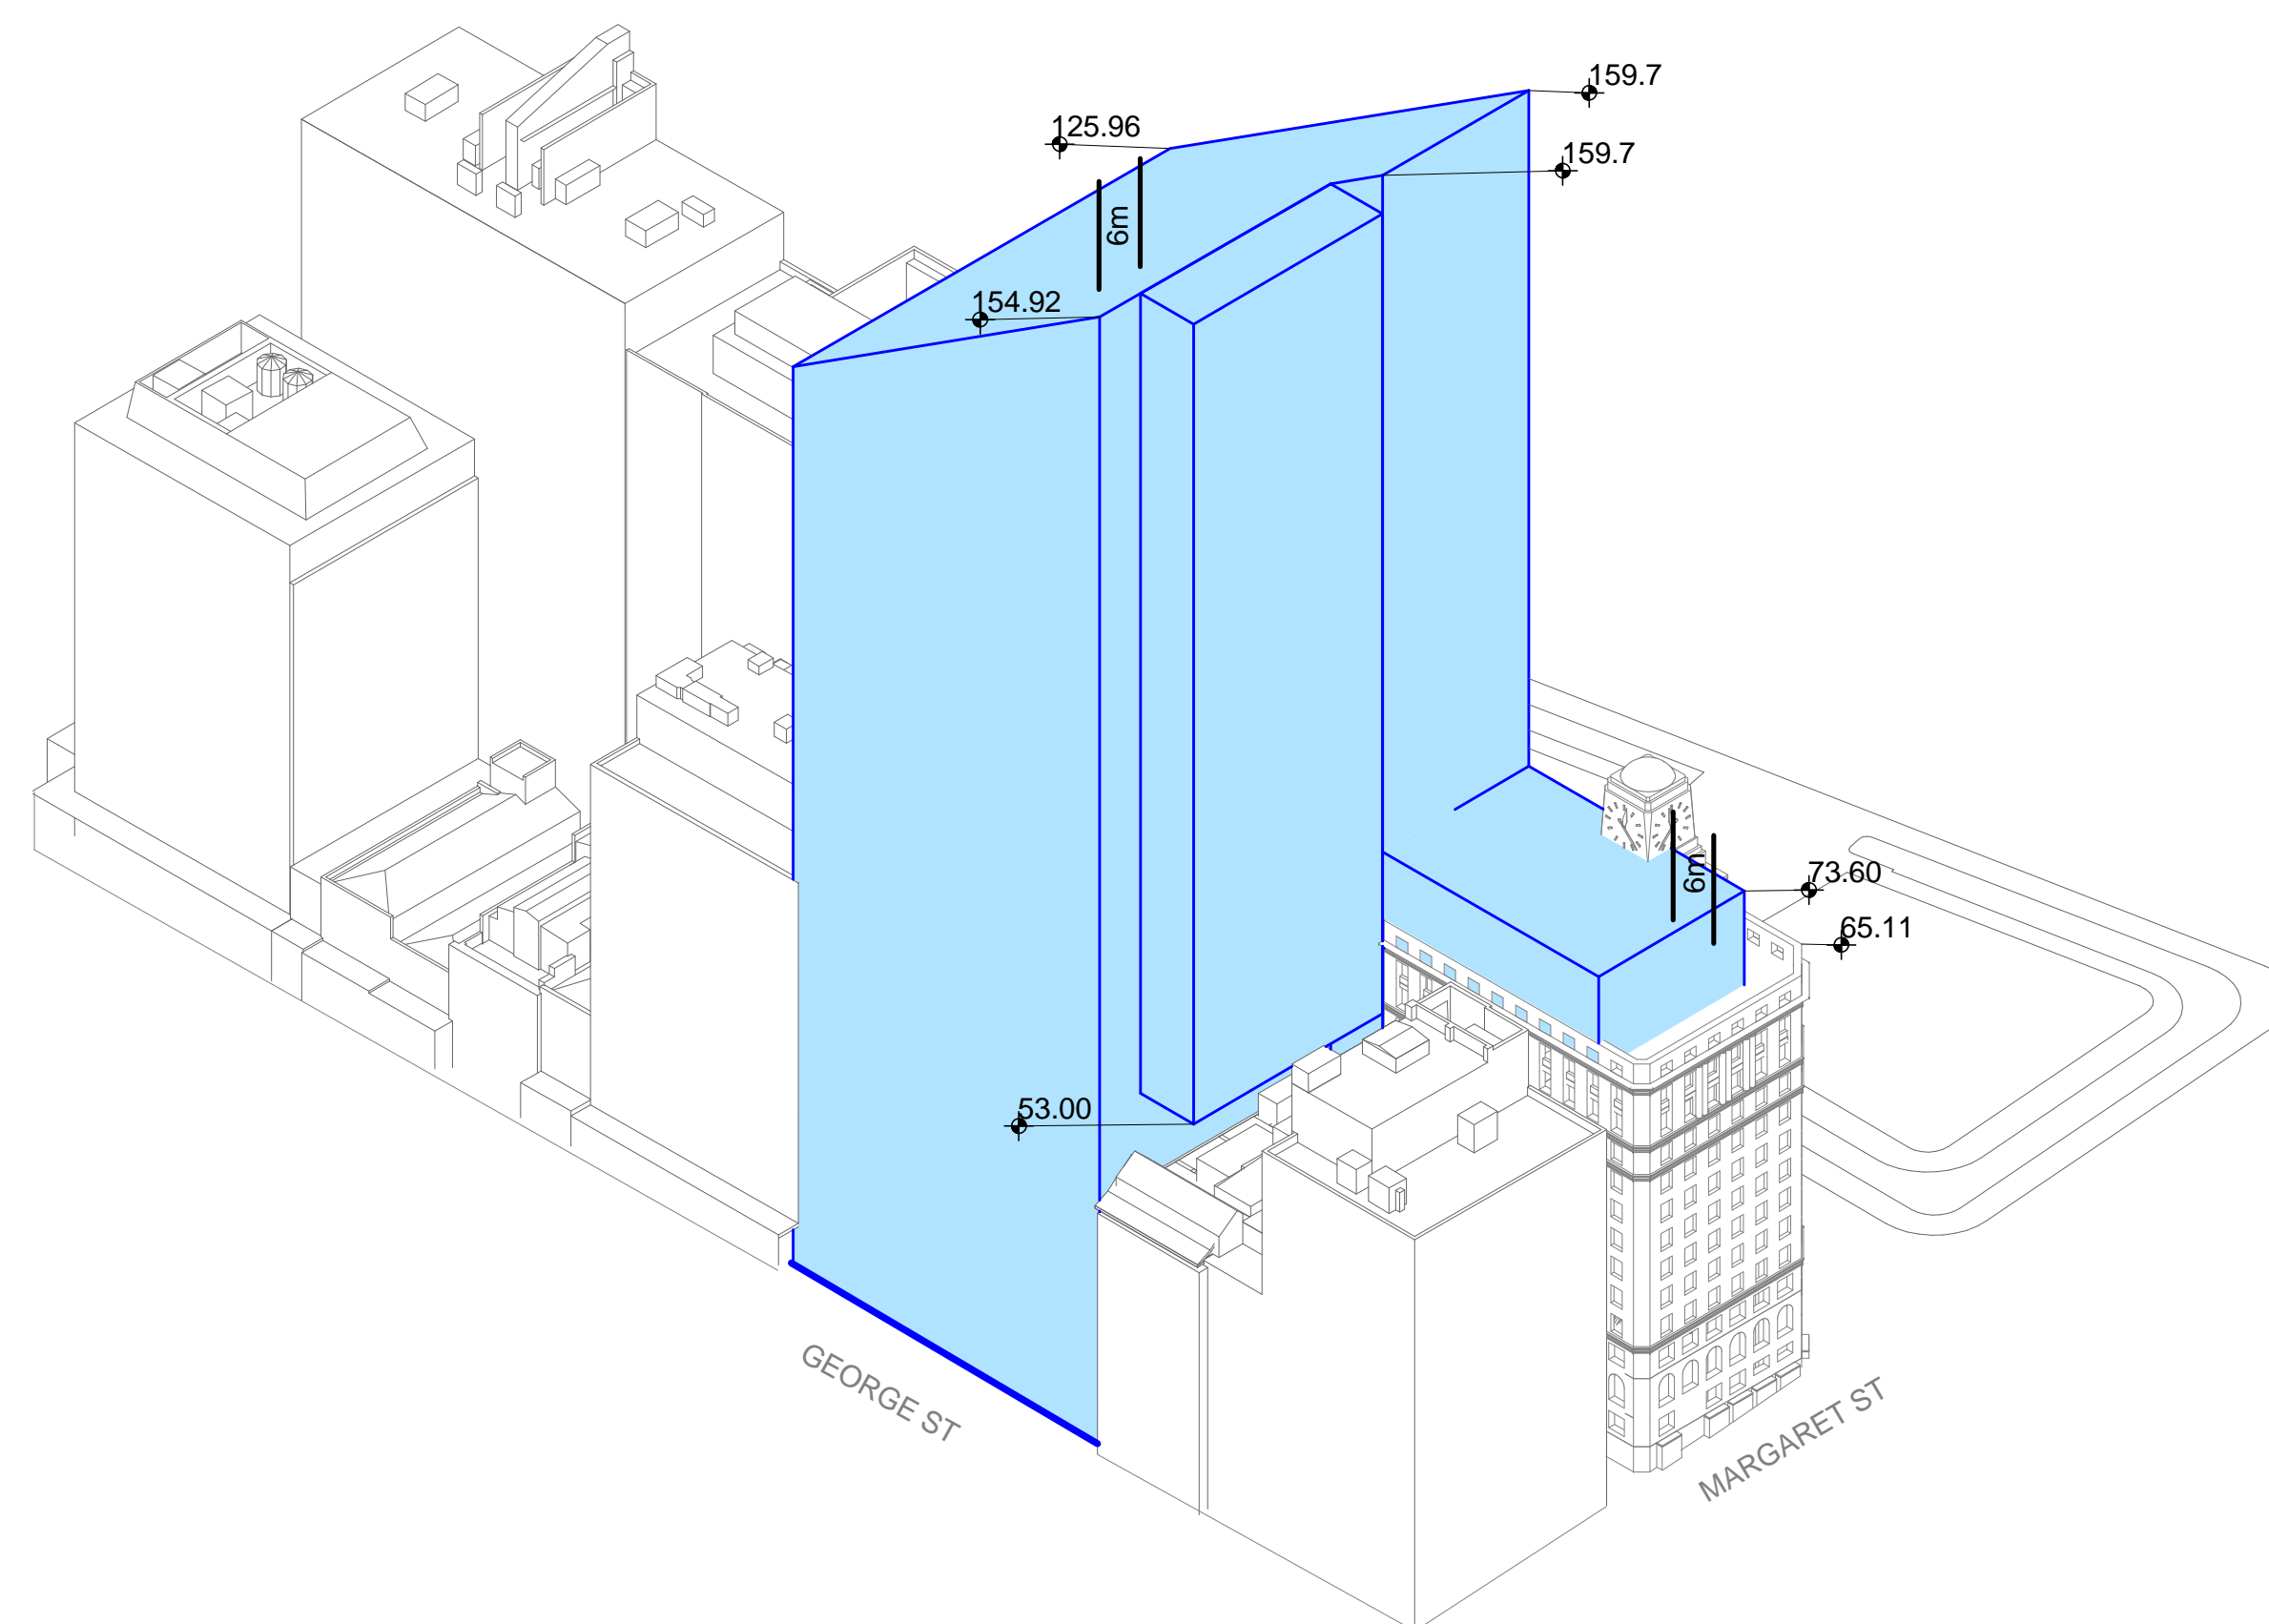

2 Concept Envelope - North East

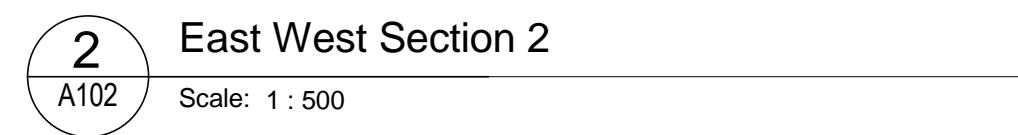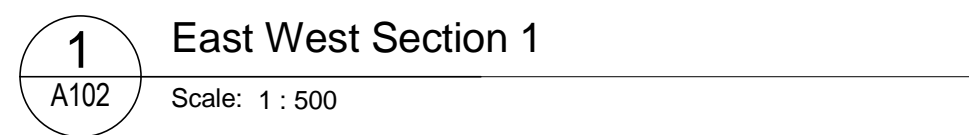[illegible]

Sovereign Wynyard Centre Pty Limited or its nominee  
Level 22,135 King Street  
Sydney  
NSW 2000  
T +612 9322 82

**Make London**  
13 Fitzroy Street  
London  
W1T 4BQ  
**T +44 20 7636 5151**  
info@makearchitects.com

**Architectus Sydney**  
Level 3 341 George Street  
Sydney NSW 2000  
**F (61 2) 8252 8400**  
F (61 2) 8252 8600  
sydney@architectus.com.au

drawing

scale	As indicated	status	drawing no.
drawn	D. Wright	<b>S75W8013</b>	
paper size	A1		
checked	M. Curzon	issue	
project no	m: 958 a: 120298.00	<b>Rev 00</b>	

Architectural section drawing of a building facade. The drawing shows a cross-section of a building with a sloped roof and a hatched area representing a structural element. Key dimensions and labels include:

- 8000 (width)
- 154.92 (height)
- 125.96 (height)
- 53.00 (height)
- 285 GEORGE (address)
- ONE CARRINGTON (address)

Site plan of Wynyard Lane showing building footprints, dimensions, and elevations. The plan includes a large hatched area representing a building footprint, a smaller hatched area representing a building footprint, and a light blue area representing the street. Dimensions and elevations are indicated by blue lines and text.

- Top left dimension: 8000
- Top left elevation: 154.92
- Top right elevation: 125.9
- Left side elevation: 53.00
- Bottom left elevation: 15.30
- Bottom right elevation: 15.70
- Street name: WYNYARD LANE
- Bottom left dimension: 285 GEORGE
- Bottom right dimension: ONE CARRINGTON

159.70

6000

73.60

65.11

MARGARET STREET

INTERIOR STRUCTURE  
APPROVED IN PRINCIPLE FOR  
DEMOLITION.  
FACADE TO BE MAINTAINED

SHELL HOUSE

ONE CARRINGTON

125.96

18/03/2014 5:10:22 PM



[illegible]

Sovereign Wynyard Centre Pty Limited or its nominee  
Level 22,135 King Street  
Sydney  
NSW 2000  
T +612 9322 82

**Make London**  
13 Fitzroy Street  
London  
W1T 4BQ  
**T +44 20 7636 5151**  
info@makearchitects.com

**Architectus Sydney**  
Level 3 341 George Street  
Sydney NSW 2000  
**T (61 2) 8252 8400**  
F (61 2) 8252 8600  
sydney@architectus.com.au

ISBN 11 098 489 448

---

project

One Carrington

drawing

Elevations 1

scale	As indicated	status	drawing no.
drawn	D. Wright	<b>S75W8015</b>	
paper size	A1		
checked	M. Curzon	issue	
project no	m: 958 a: 120298.00		<b>Rev 00</b>

18/03/2014 5:10:29 PM






Architectus Sydney Pty Ltd is the owner of the copyright subsisting in these drawings, plans, designs and specifications. They must not be used, reproduced or copied, in whole or in part, nor may the information, ideas and concepts therein contained (which are confidential to Architectus Sydney Pty Ltd) be disclosed to any person without the prior written consent of that company.


Do not scale drawings. Verify all dimensions on site. Dimensions in millimetres unless otherwise stated. Levels are in metres above Australian Height Datum unless otherwise stated. All discrepancies to be notified in writing to Make+Architectus.




CONCEPT APPROVED  
ENVELOPE ILLUSTRATED  
IN BLUE

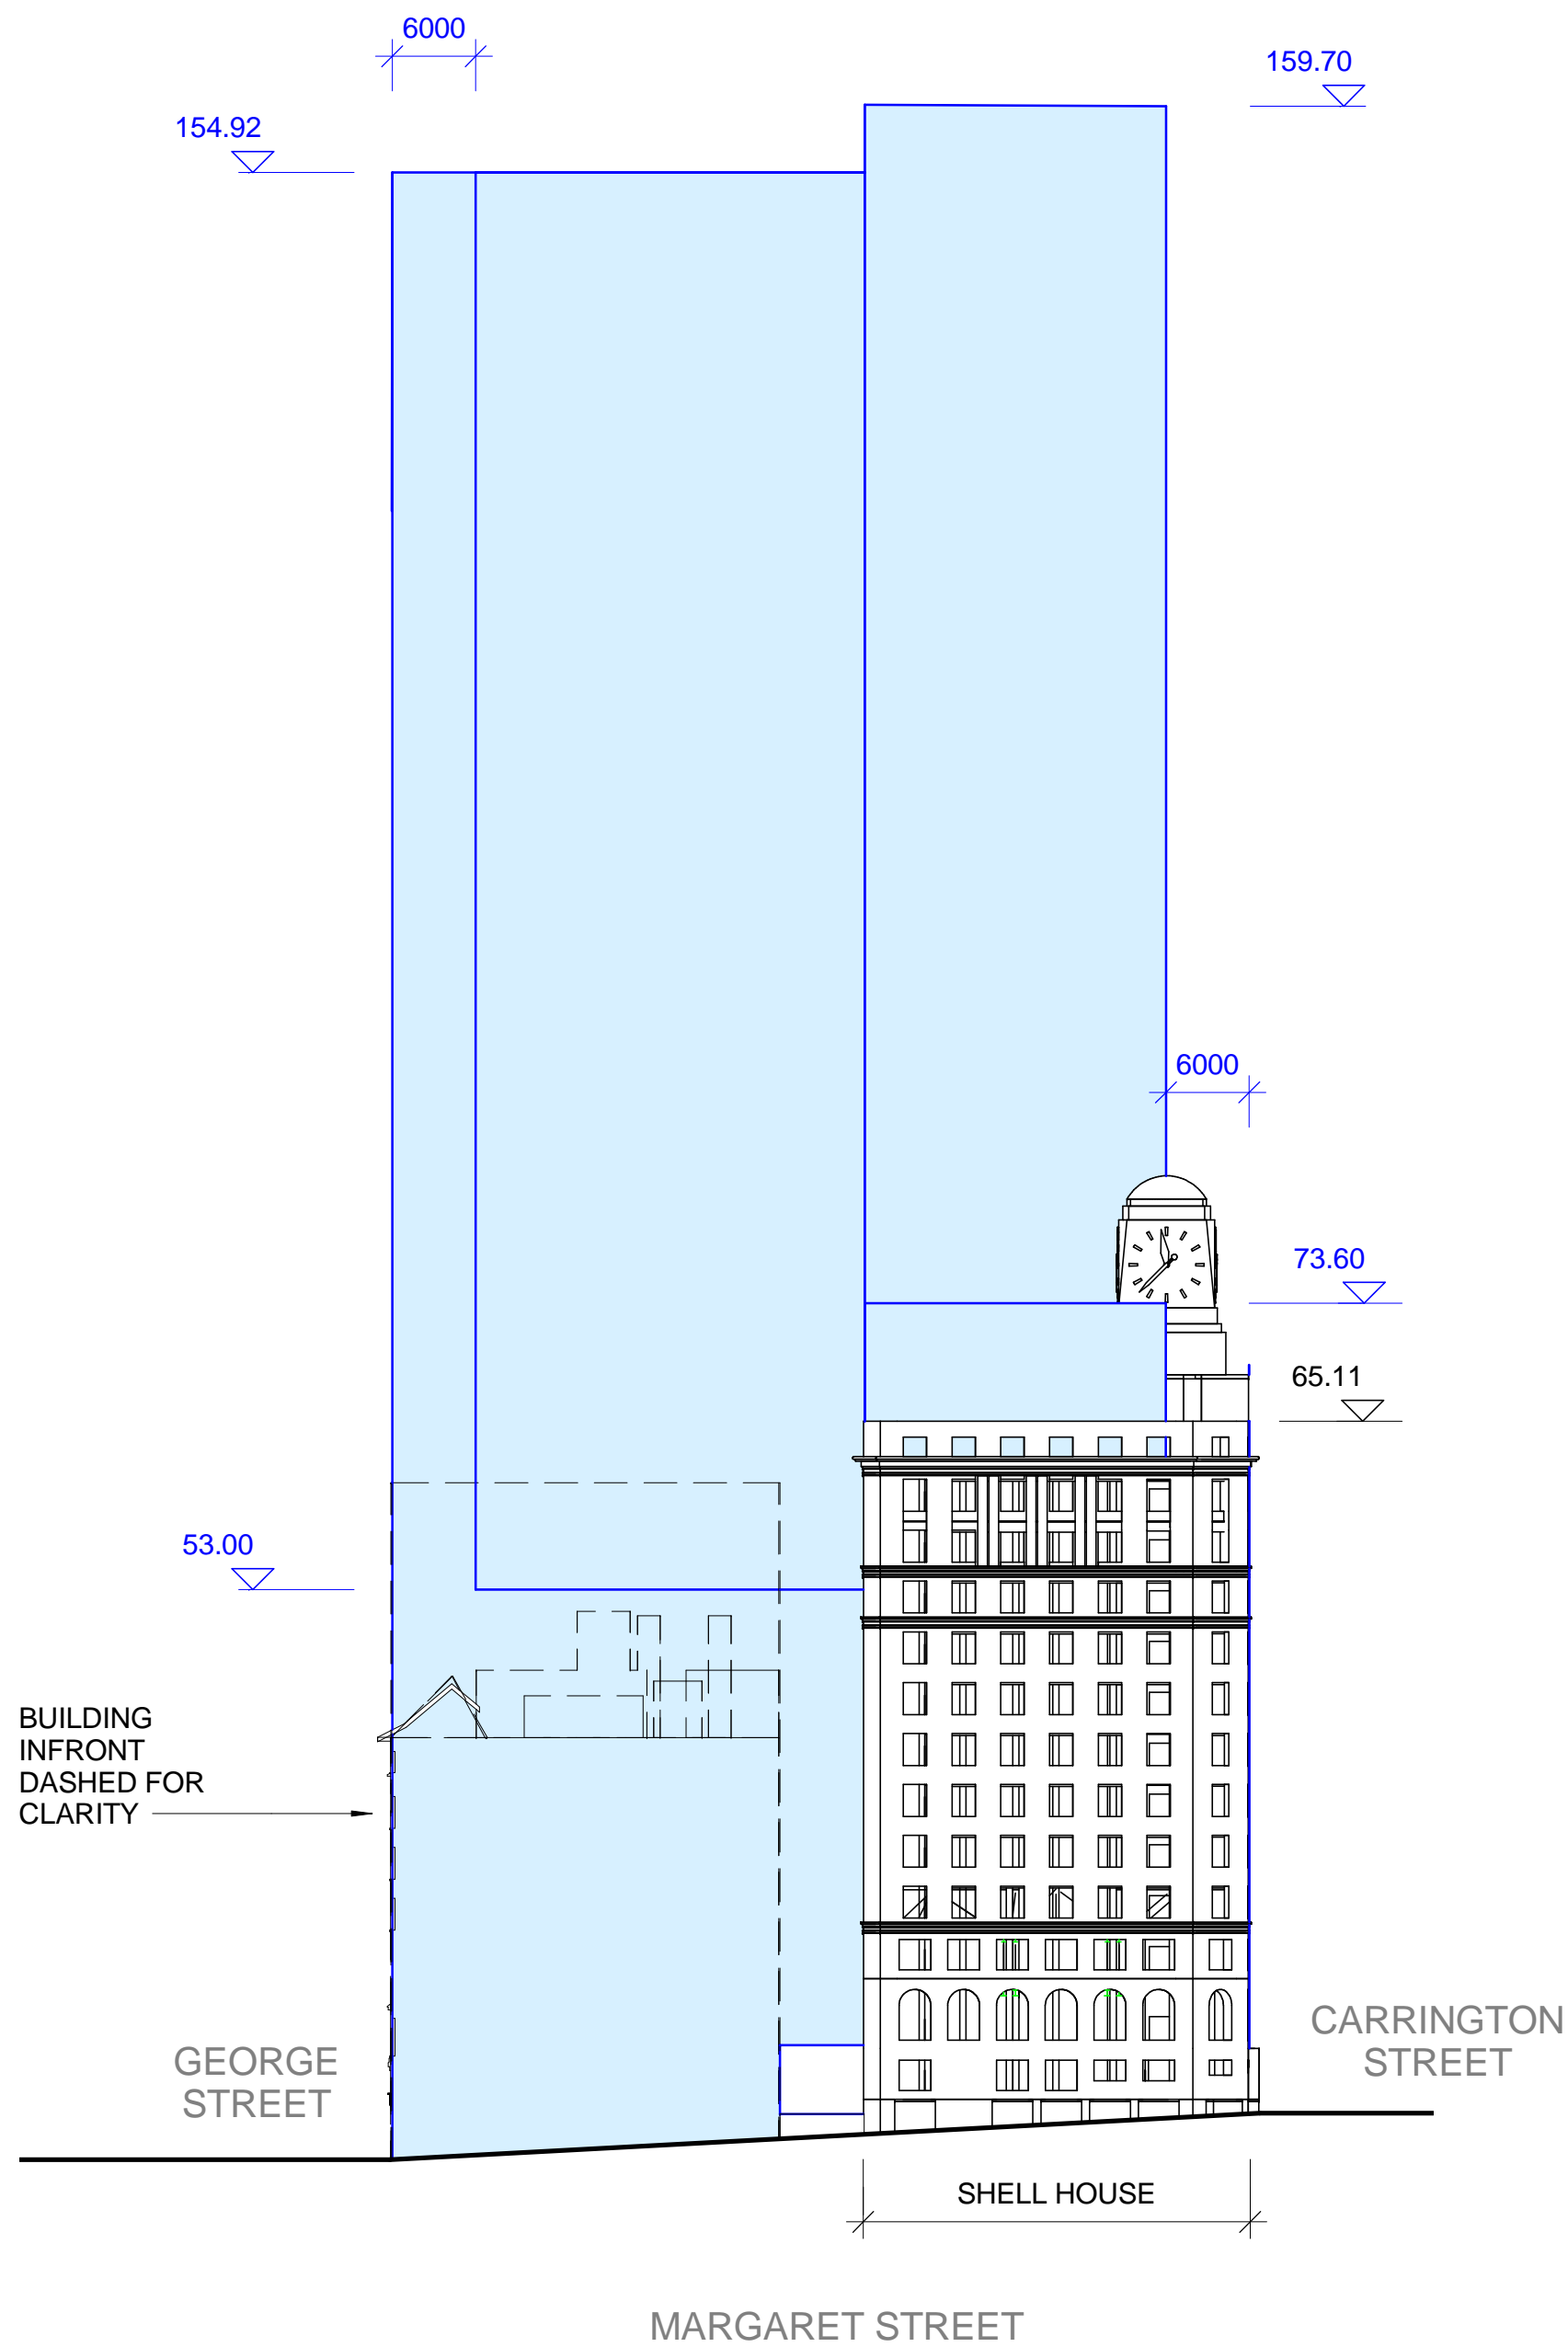

1 North Elevation  
Scale: 1 : 500

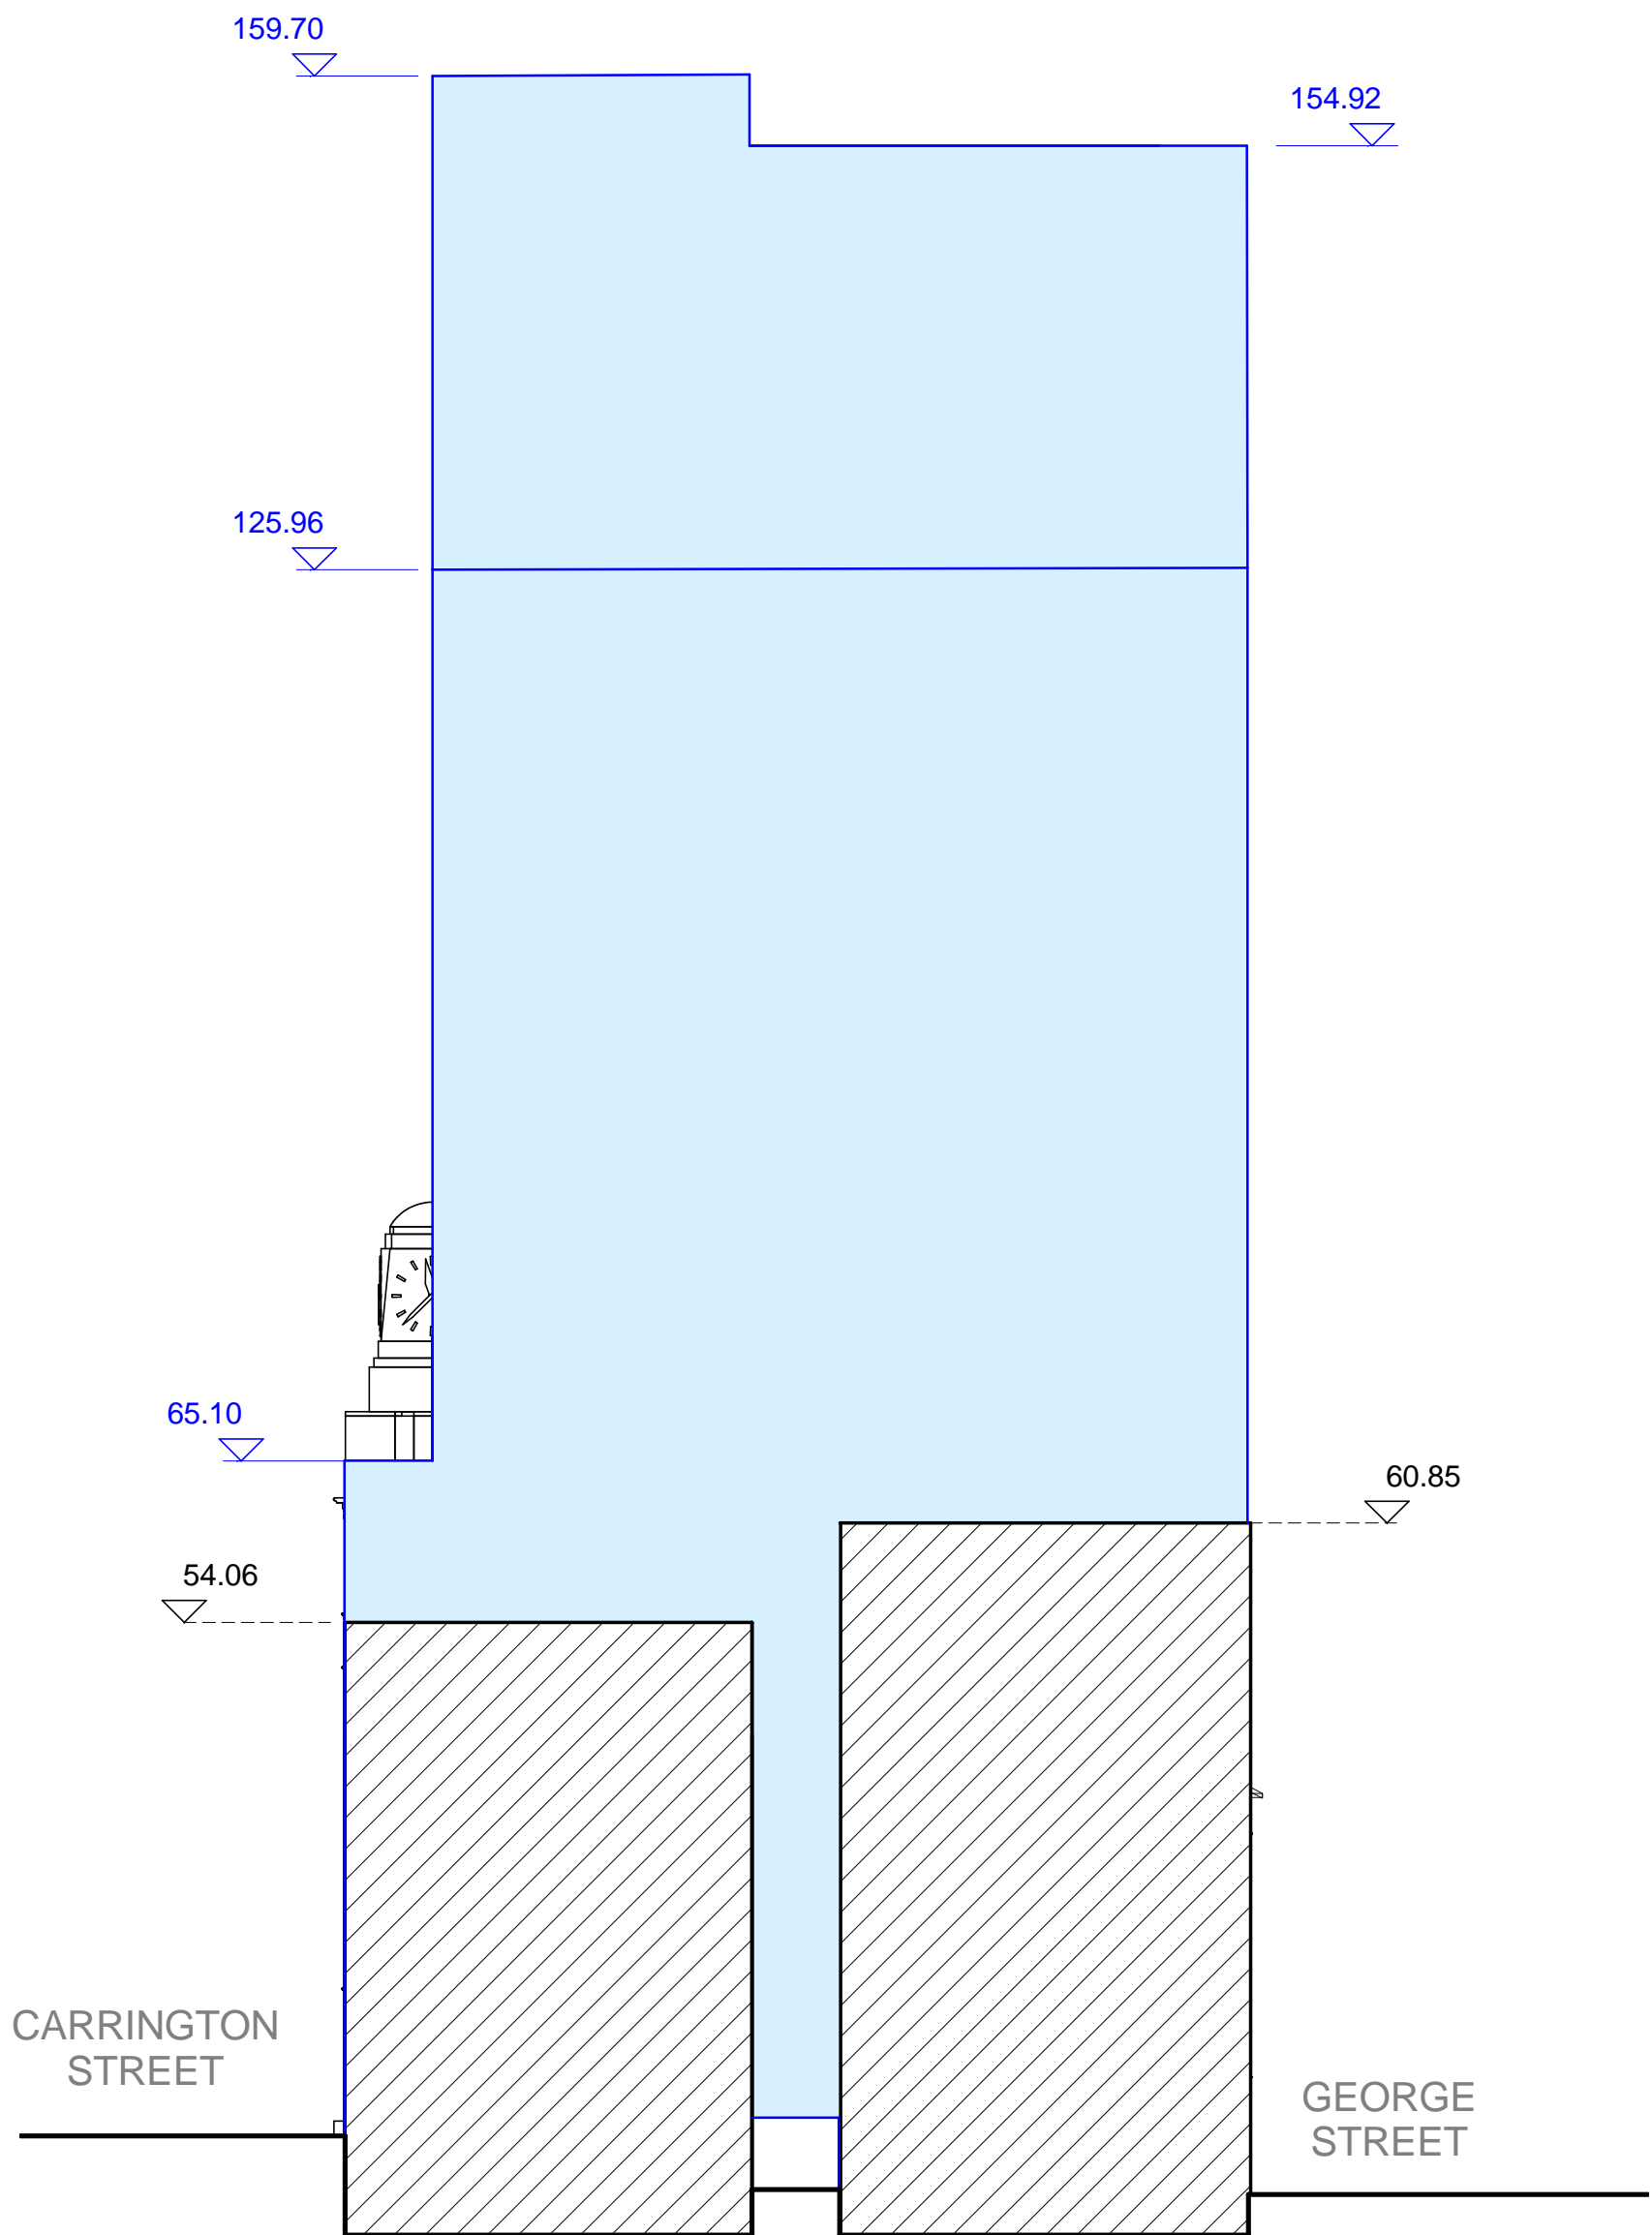

2 South Elevation  
Scale: 1 : 500

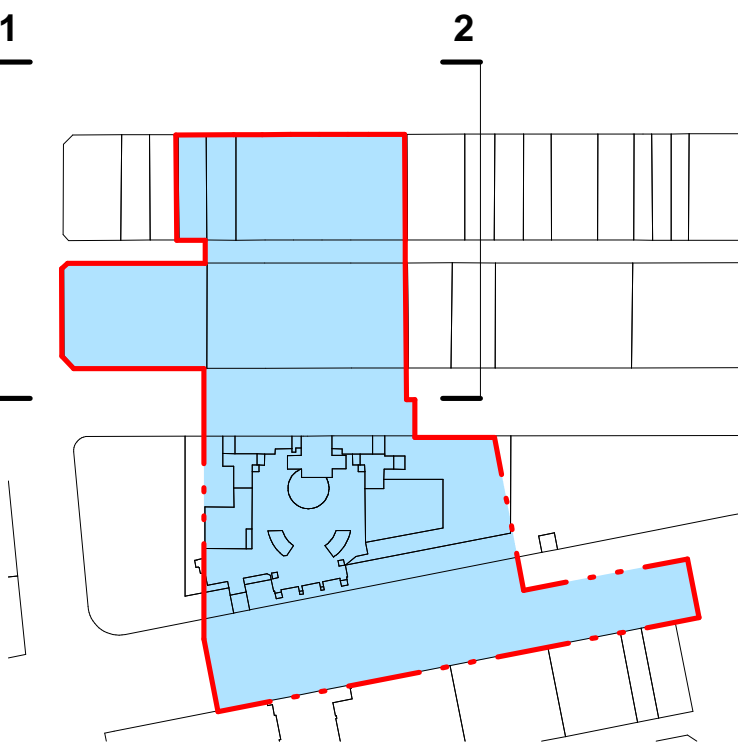

issue	reason for issue	date	checked
Rev 00	S75W	17.03.2014	MC

Brookfield

Sovereign Wynyard Centre Pty Limited or its nominee  
Level 22,135 King Street  
Sydney  
NSW 2000  
T +612 9322 82

make + architectus™

Make London  
13 Fitzroy Street  
London  
W1T 4BQ  
T +44 20 7636 5151  
info@makearchitects.com

Architectus Sydney  
Level 3 341 George Street  
Sydney NSW 2000  
T (61 2) 8252 8400  
F (61 2) 8252 8600  
sydney@architectus.com.au

ABN 11 098 489 448

project One Carrington

drawing Elevations 2

scale	As indicated	status	drawing no.
drawn	D. Wright		S75W8016
paper size	A1		
checked	M. Curzon	issue	
project no	m: 958 a: 120298.00		Rev 00