
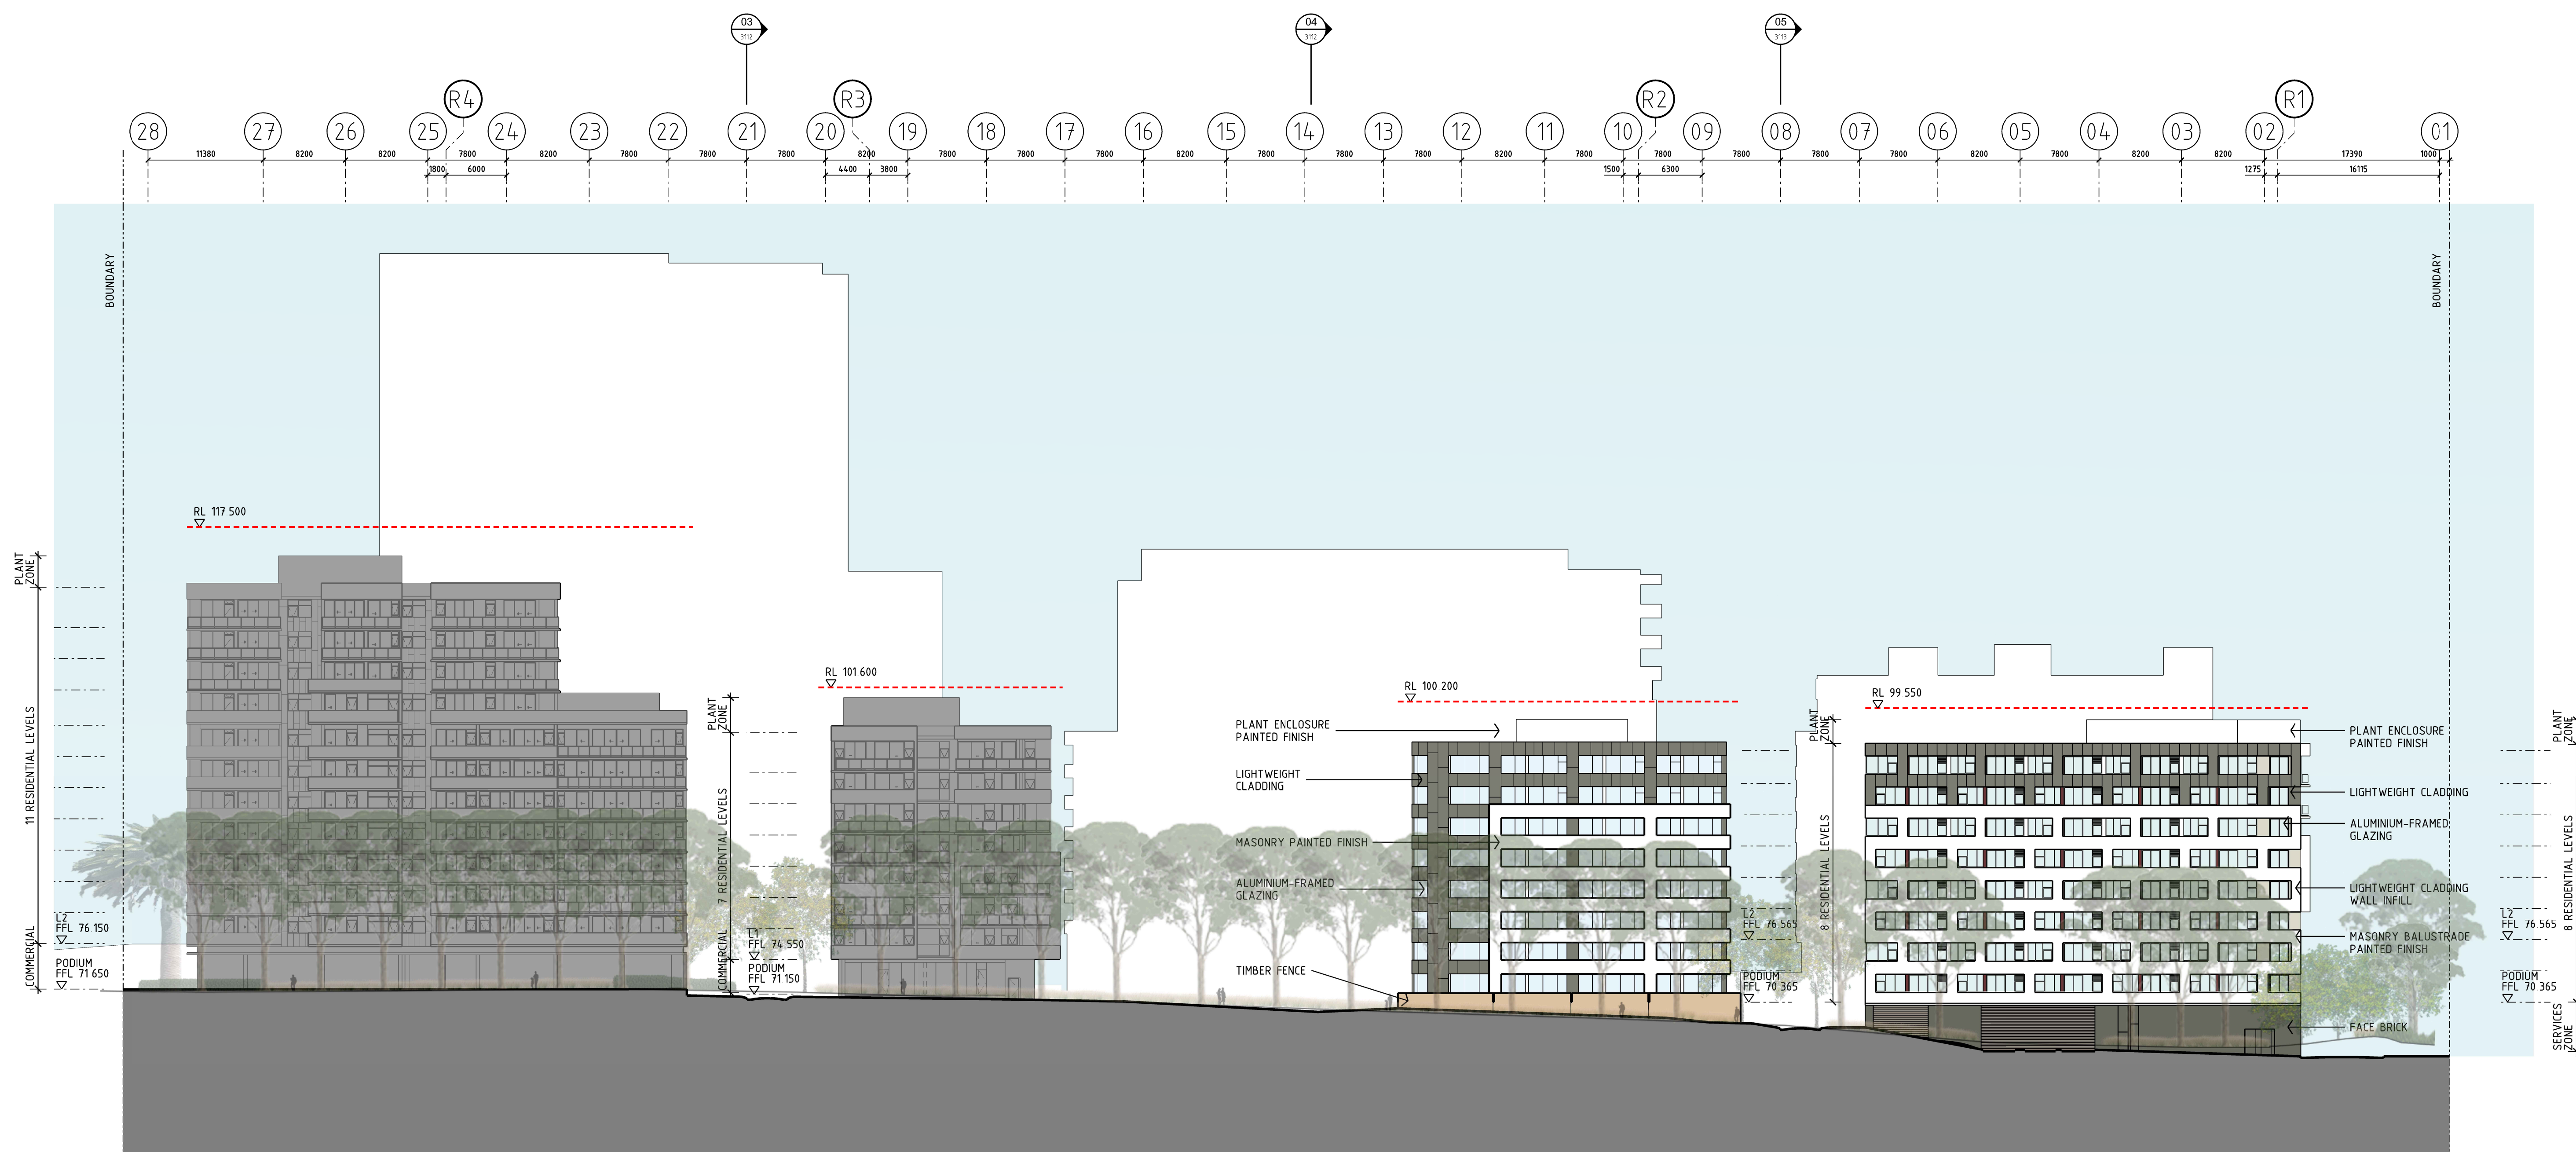


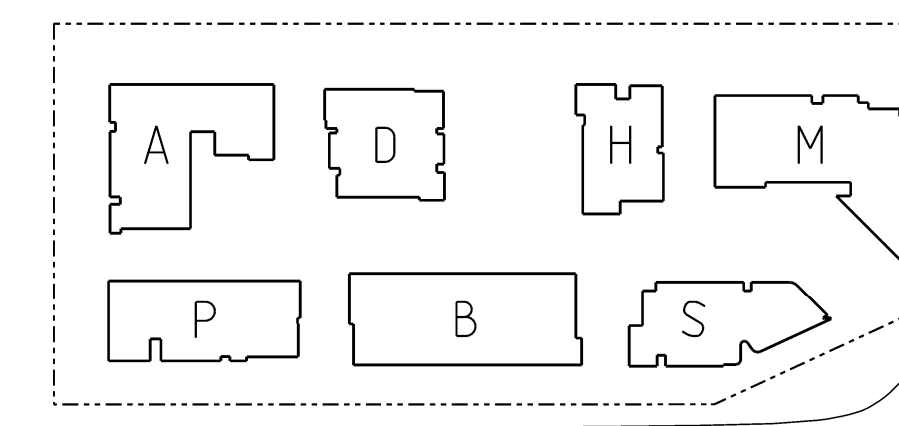

BUILDING ADELAIDE
BUILDING PERTH BEYOND

 STAGE 2 DEVELOPMENT
 PAC APPROVED HEIGHT

Revisions		
No	Date	Description
A	21.01.11	PART 3A SUBMISSION
B	09.12.11	PREFERRED PROJECT
C	24.02.12	PREFERRED PROJECT
D	22.11.12	75W SUBMISSION
E	19.01.13	75W SUBMISSION
F	17.06.13	75W SUBMISSION
G	17.06.13	75W SUBMISSION

Do not scale drawings. Use required dimensions only. Check & verify levels and dimensions on site prior to the commencement of any work, the preparation of shop drawings or the fabrication of components.

This drawing is the copyright of Allen Jack & Collier Architects and is protected under the Copyright Act 1968. Do not alter, reproduce or transmit in any form, or by any means without the express permission of Allen Jack & Collier Architects.

Nominated Architects: Michael Meenan 5264, Peter Levain 6661

STAGE 2 SHOWN IN GREY

LOT A LOT D LOT H LOT M

LOT P LOT B LOT S

EPPIING ROAD

HERRING ROAD

Architect

AJ+C
ALLEN JACK+COTTER


79 Myrtle Street Chippendale NSW 2008 AUSTRALIA
ph +61 2 9311 8222 fx +61 2 9311 8200 ABN 53 003 782 250

Project	MACQUARIE PARK VILLAGE
	110-114 HERRING ROAD MACQUARIE PARK
Proj No.	10_030

Drawing Title	NORTH ELEVATION
Drawing Status	NOT FOR CONSTRUCTION


Scale | Drawing No
1:330@A1 DA3101

| Issue
G

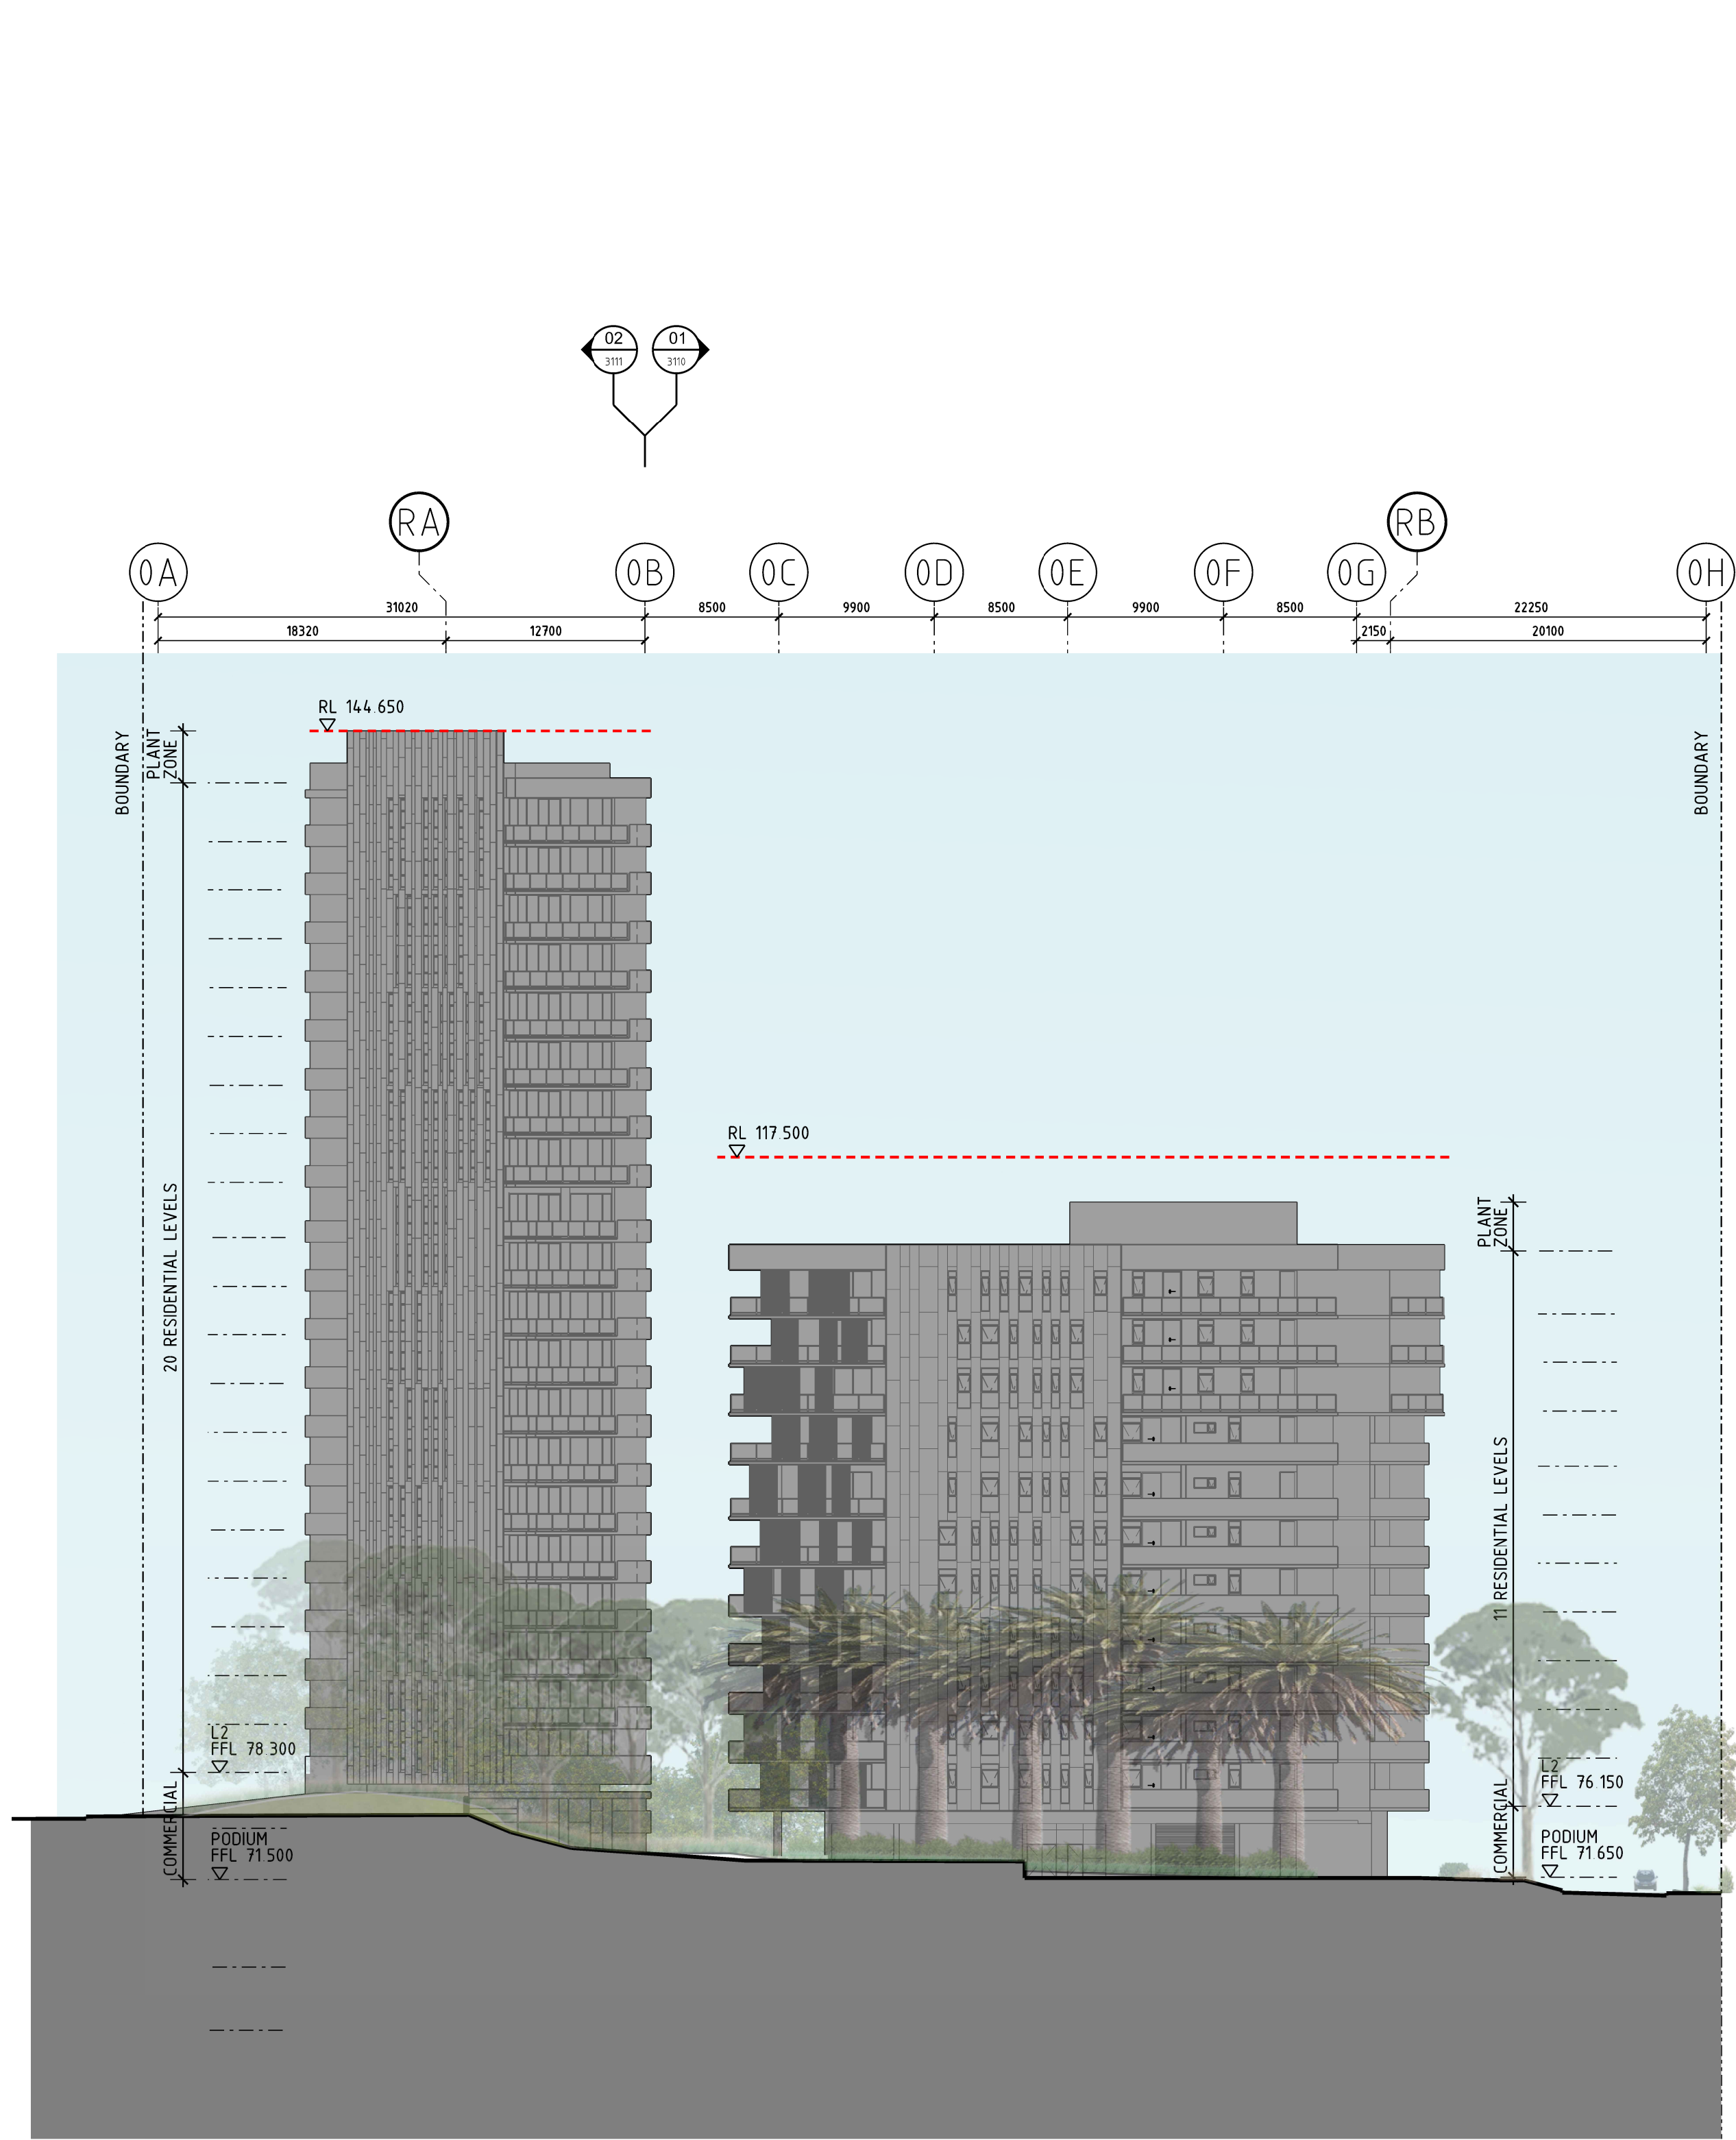

BUILDING SYDNEY BUILDING MELBOURNE

EAST ELEVATION

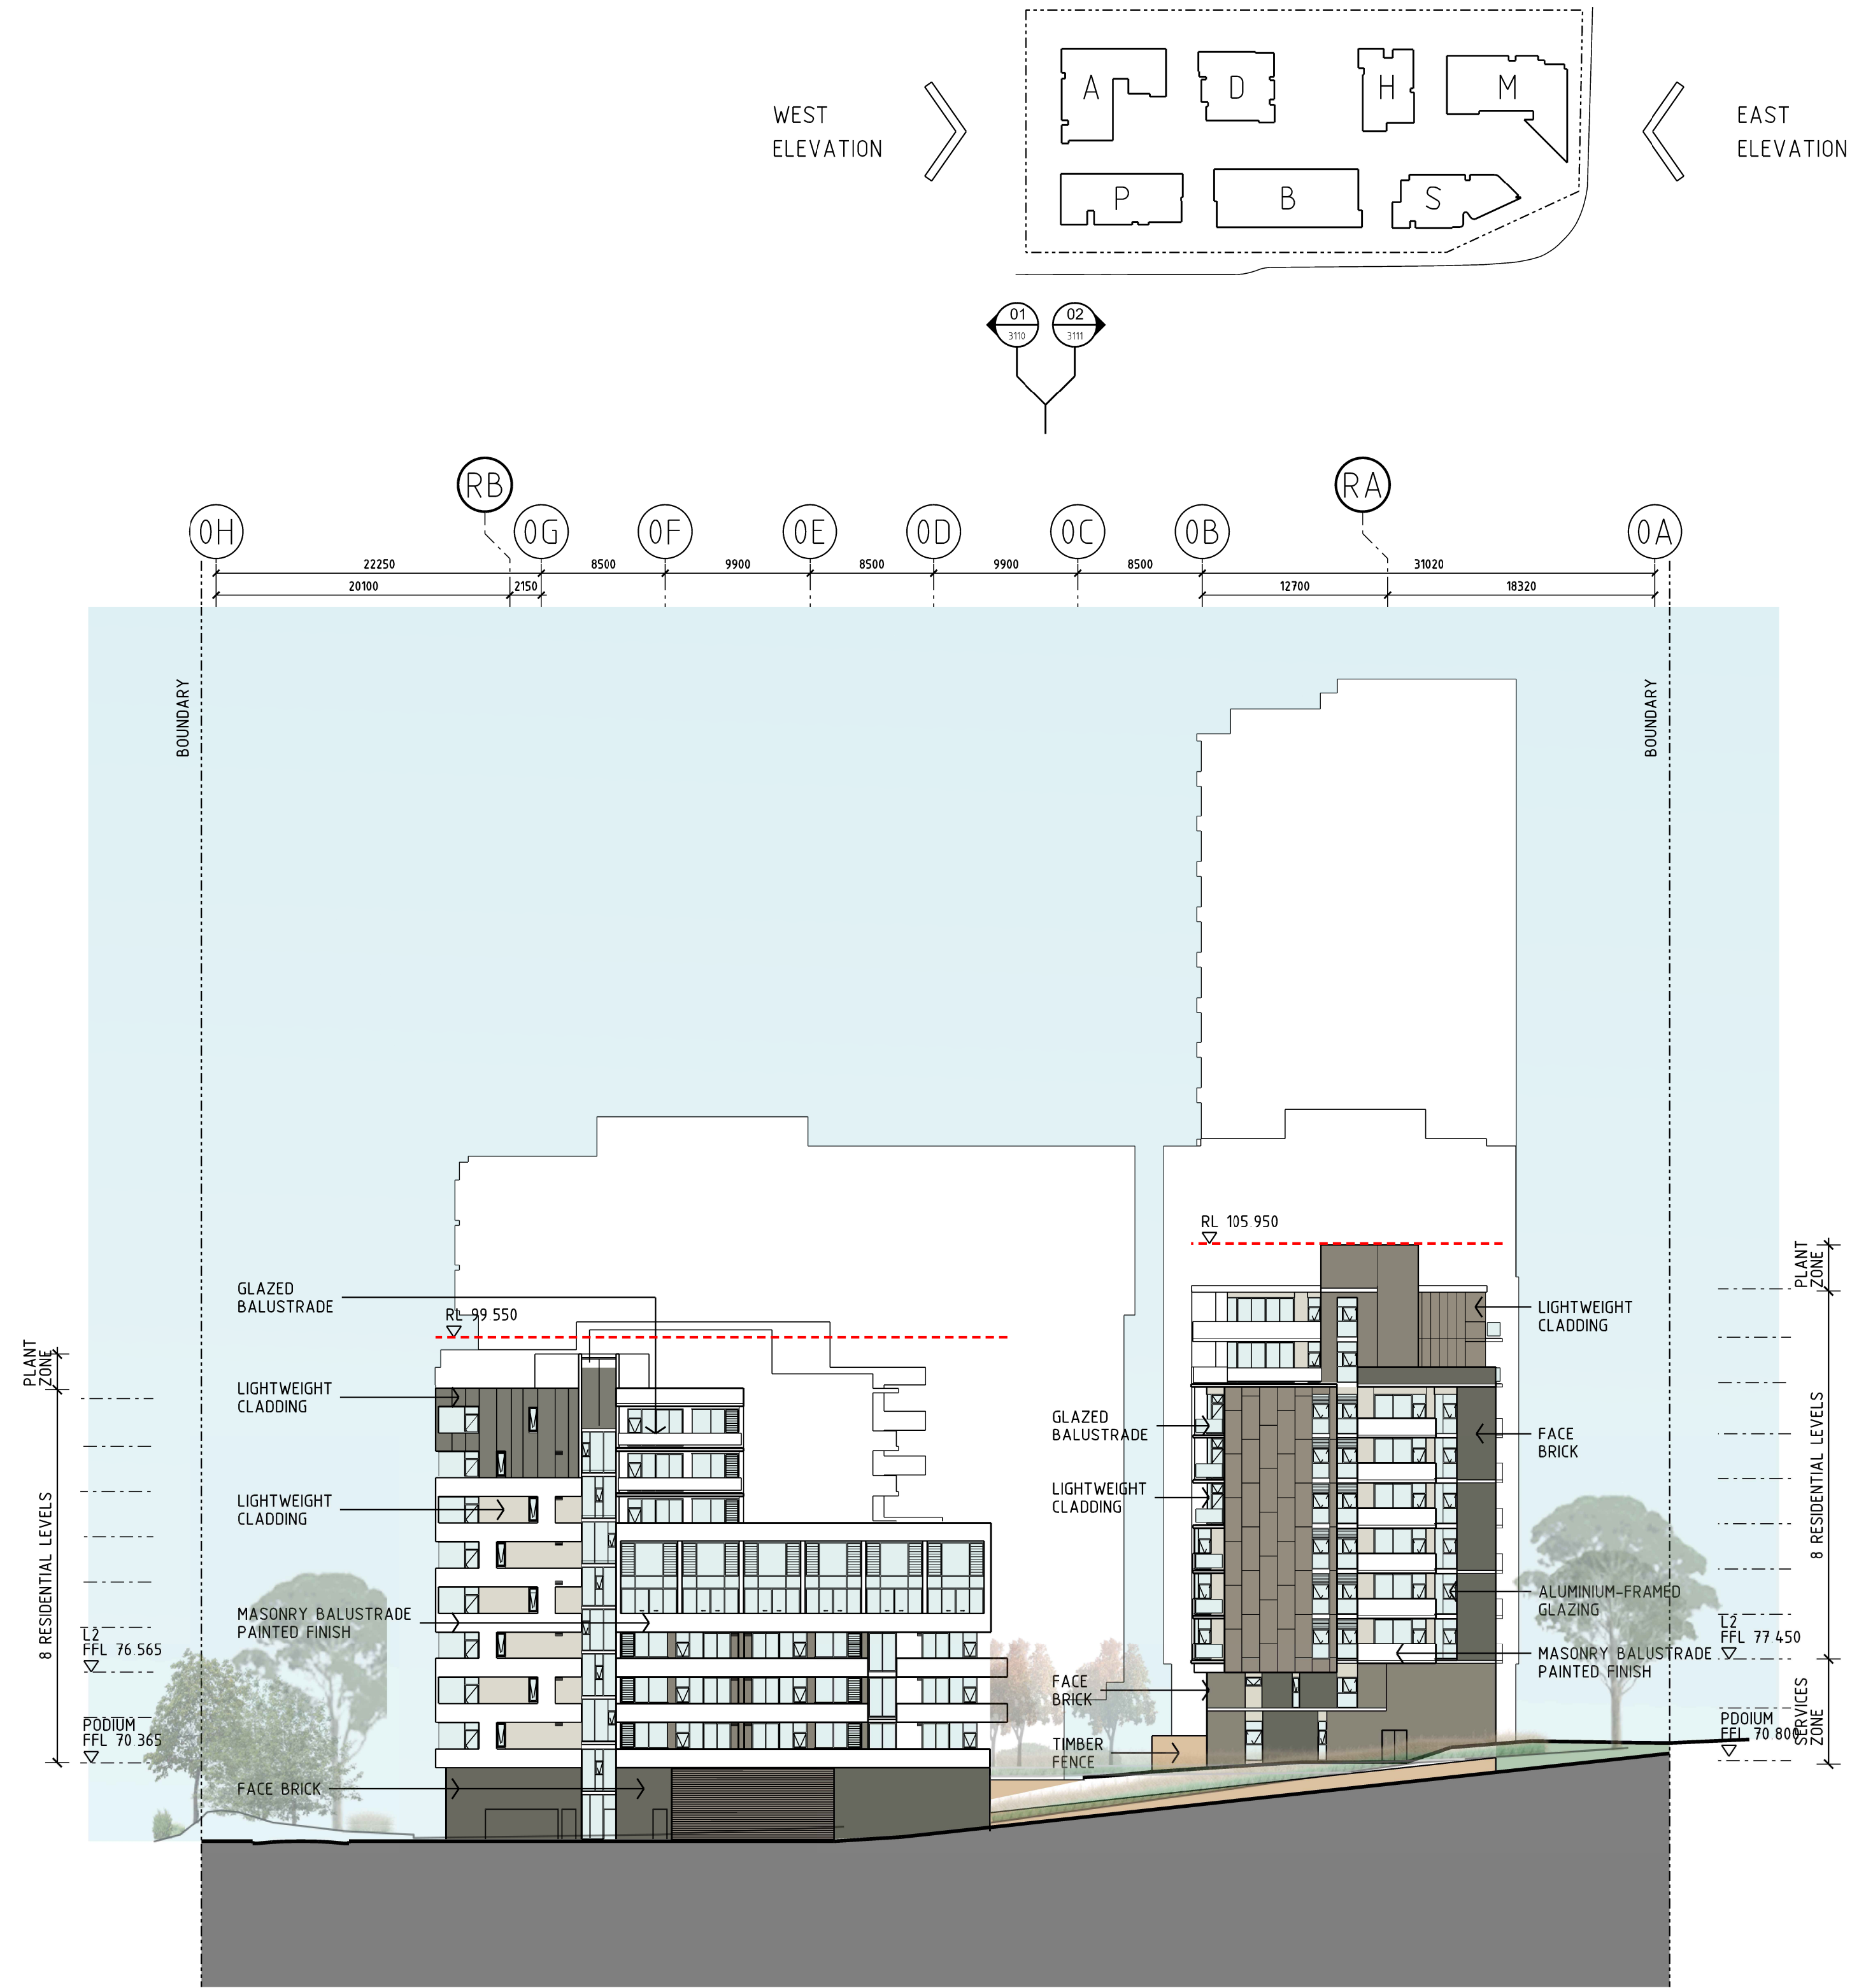


BUILDING ADELAIDE
BUILDINGS DARWIN, HOBART
AND MELBOURNE BEYOND
BUILDING PERTH
BUILDINGS BRISBANE AND SYDNEY BEYOND

WEST ELEVATION

Revisions			Description	I/Ver	App'd
No	Date				
A	21.01.11		PART 3A SUBMISSION		
B	09.12.11		PREFERRED PROJECT		
C	24.02.12		PREFERRED PROJECT		
D	22.11.12		75W SUBMISSION		
E	18.01.13		75W SUBMISSION		
F	17.06.13		75W SUBMISSION		
G	31.07.14		75W SUBMISSION		

Site Location Plan

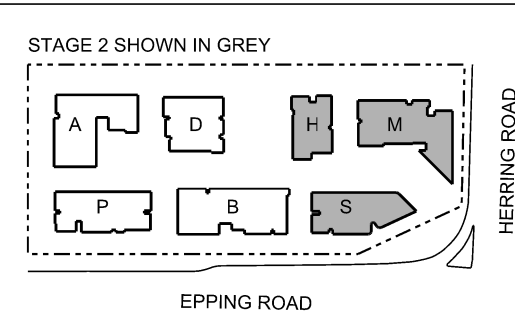


Do not scale drawings. Use figured dimensions only. Check & verify levels and dimensions on site prior to the commencement of any work, the preparation of shop drawings or the fabrication of components.
This drawing is the copyright of Allen Jack + Cotter Architects and is protected under the Copyright Act 1968. Do not alter, reproduce or transmit in any form, or by any means without the express permission of Allen Jack + Cotter Architects.
Nominated Architects: Michael Heenan 5264, Peter Ireland 6661



Project
MACQUARIE PARK VILLAGE
110-114 HERRING ROAD
MACQUARIE PARK
Proj No. 10_030

Drawing Title
EAST (HERRING ROAD)
AND WEST ELEVATIONS
Drawing Status
NOT FOR CONSTRUCTION

Scale
1:330@A1
Drawing No
DA3102
Issue
G

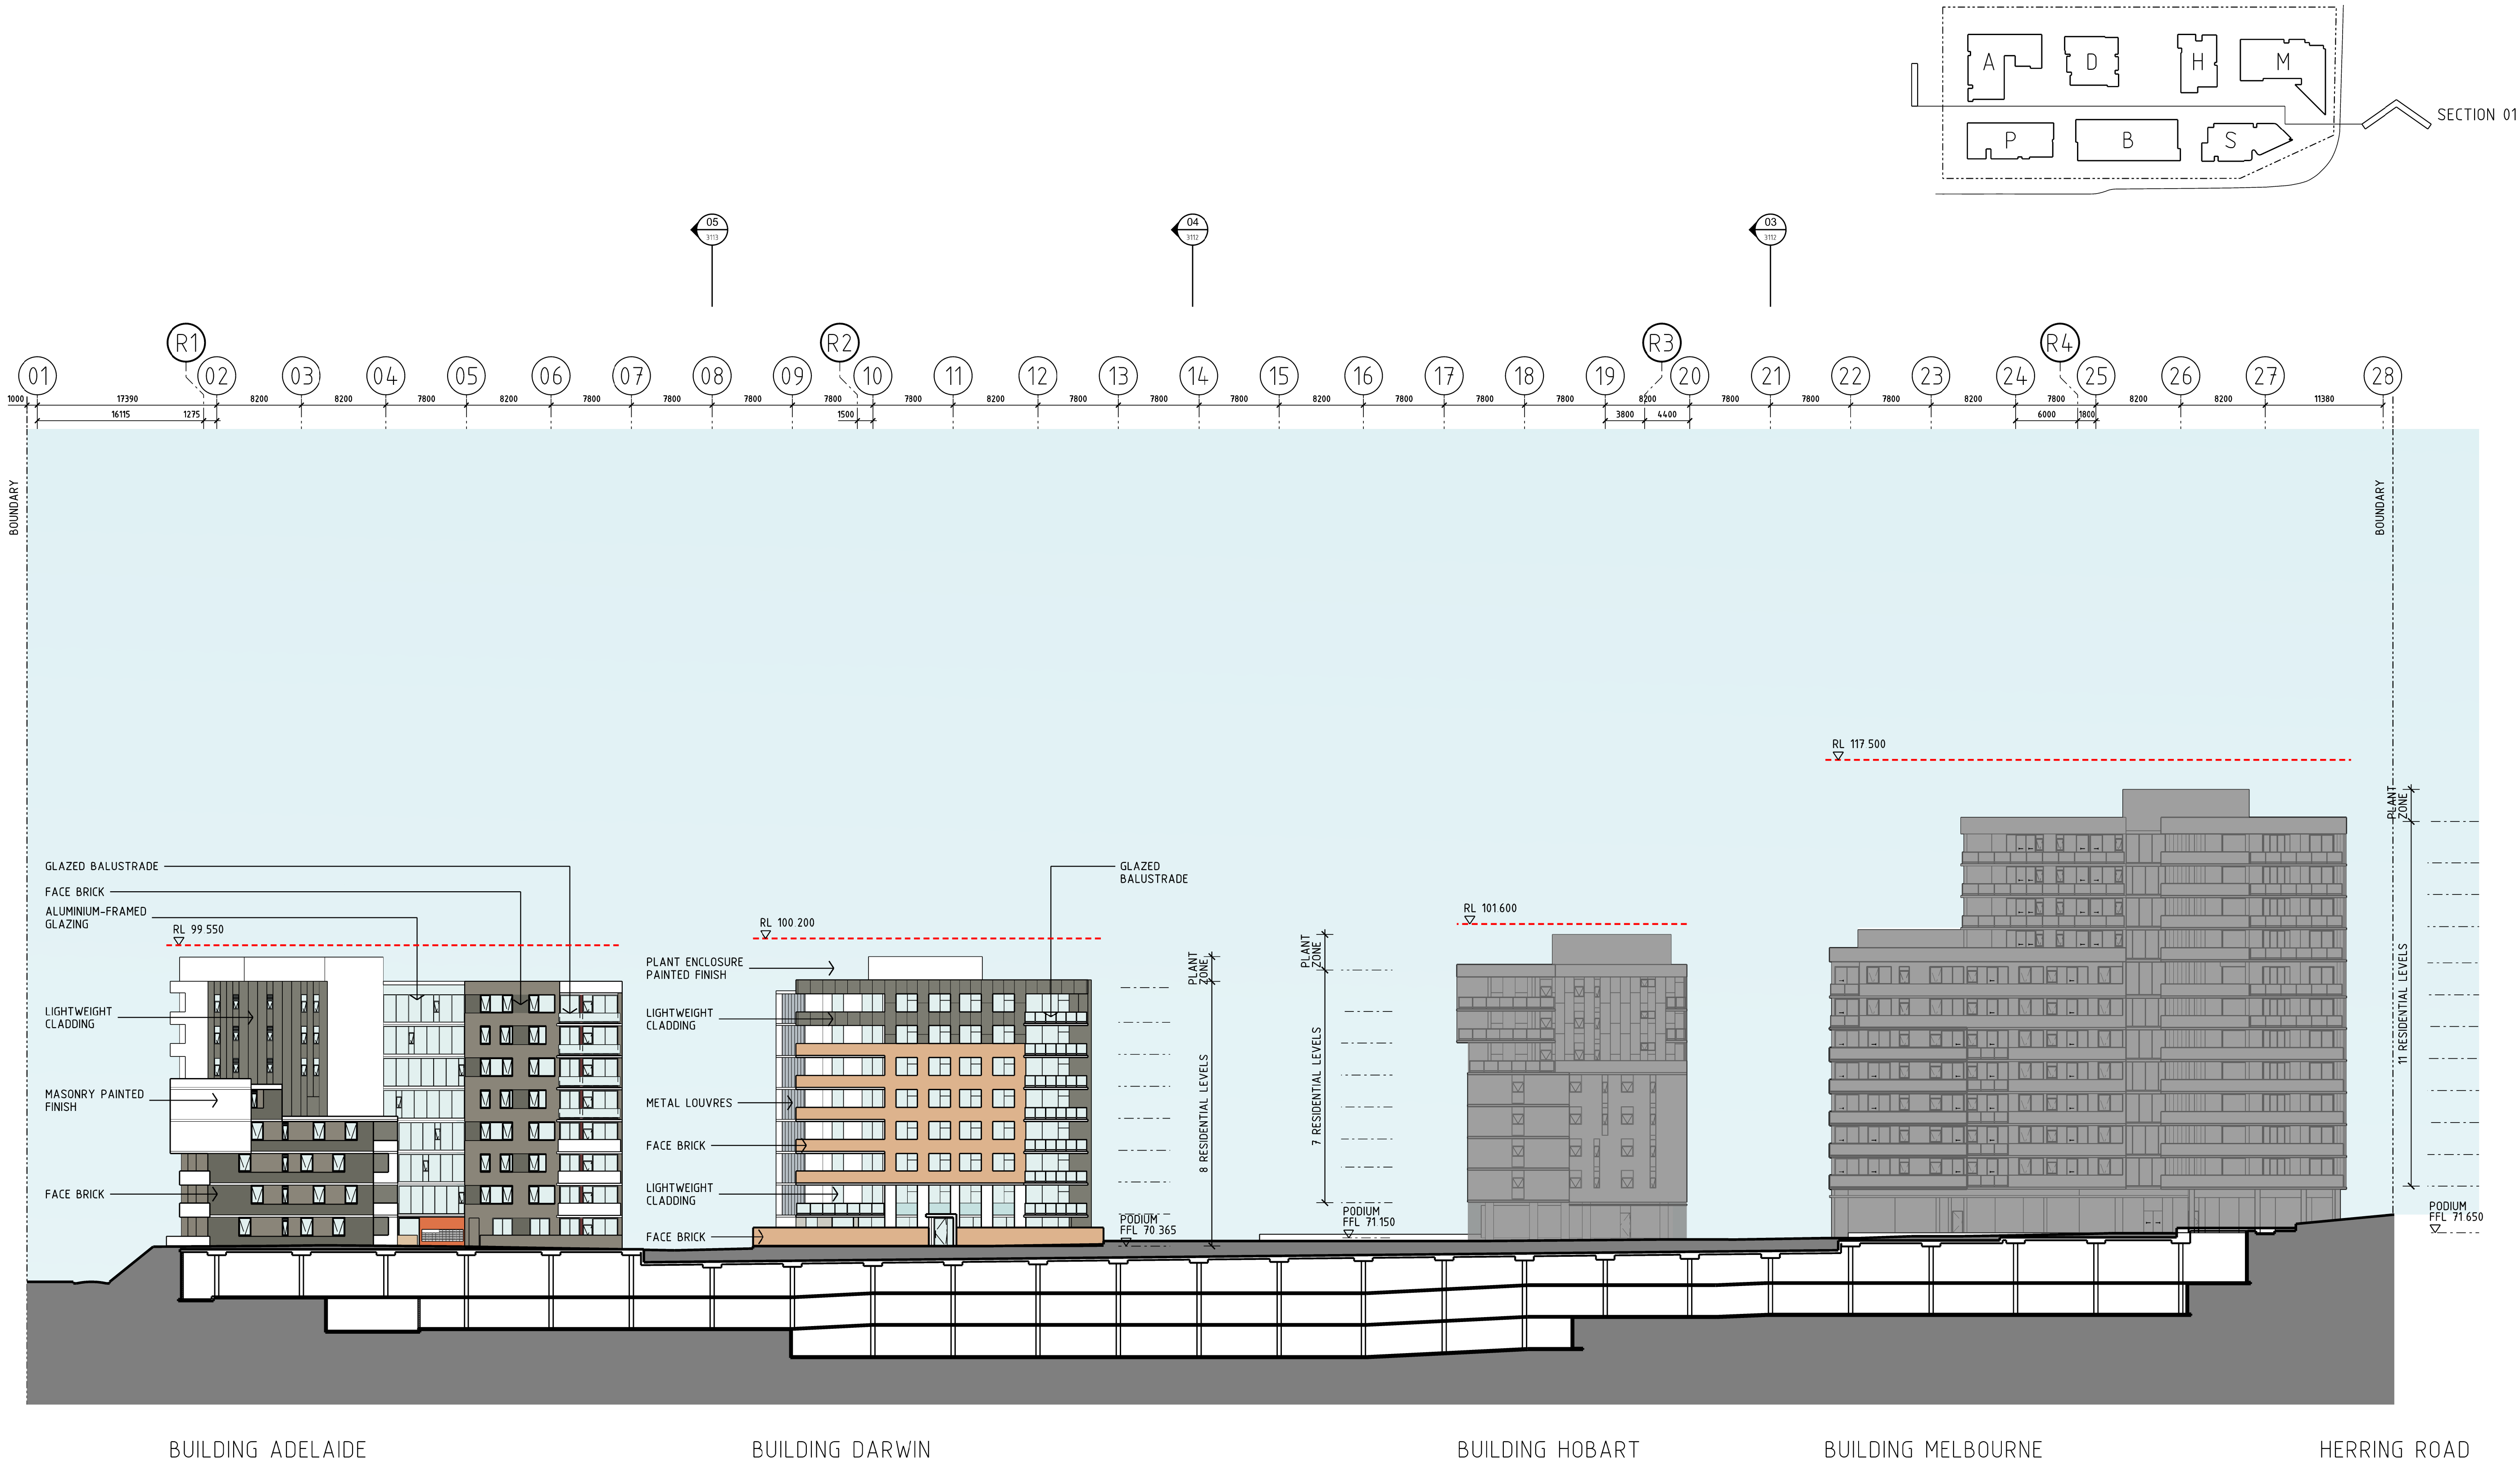

STAGE 2 DEVELOPMENT


PAC APPROVED HEIGHT

Revisions			Description	I	Ver	App'd
No	Date					
A	21.01.11		PART 3A SUBMISSION			
B	09.12.11		PREFERRED PROJECT			
C	24.02.12		PREFERRED PROJECT			
D	22.11.12		75W SUBMISSION			
E	18.01.13		75W SUBMISSION			
F	17.06.13		75W SUBMISSION			
G	31.07.14		75W SUBMISSION			

Do not scale drawings. Use figured dimensions only. Check & verify levels and dimensions on site prior to the commencement of any work, the preparation of shop drawings or the fabrication of components.

This drawing is the copyright of Allen Jack + Cotter Architects and is protected under the Copyright Act 1968. Do not alter, reproduce or transmit in any form, or by any means without the express permission of Allen Jack + Cotter Architects.

Nominated Architects: Michael Heenan 5264, Peter Ireland 6661

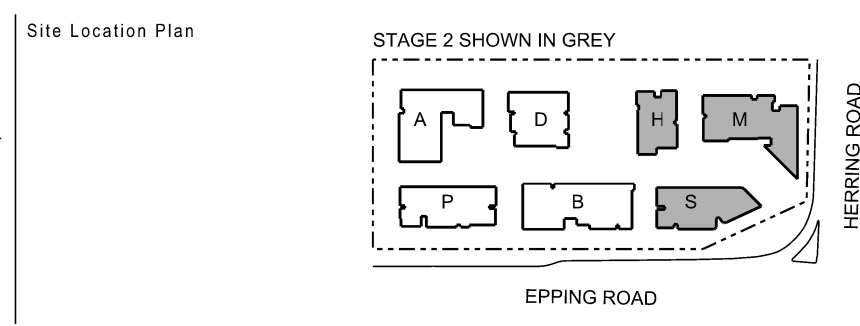

Client

Architect

Project

MACQUARIE PARK VILLAGE

110-114 HERRING ROAD

MACQUARIE PARK

Proj No. 10_030

Client

Architect

Project

MACQUARIE PARK VILLAGE

110-114 HERRING ROAD

MACQUARIE PARK

Proj No. 10_030

Project

MACQUARIE PARK VILLAGE

110-114 HERRING ROAD

MACQUARIE PARK

Proj No. 10_030

Drawing Title

SECTION 01

Drawing Status

NOT FOR CONSTRUCTION

Scale


1:330@A1

Drawing No

DA3110

Issue

G

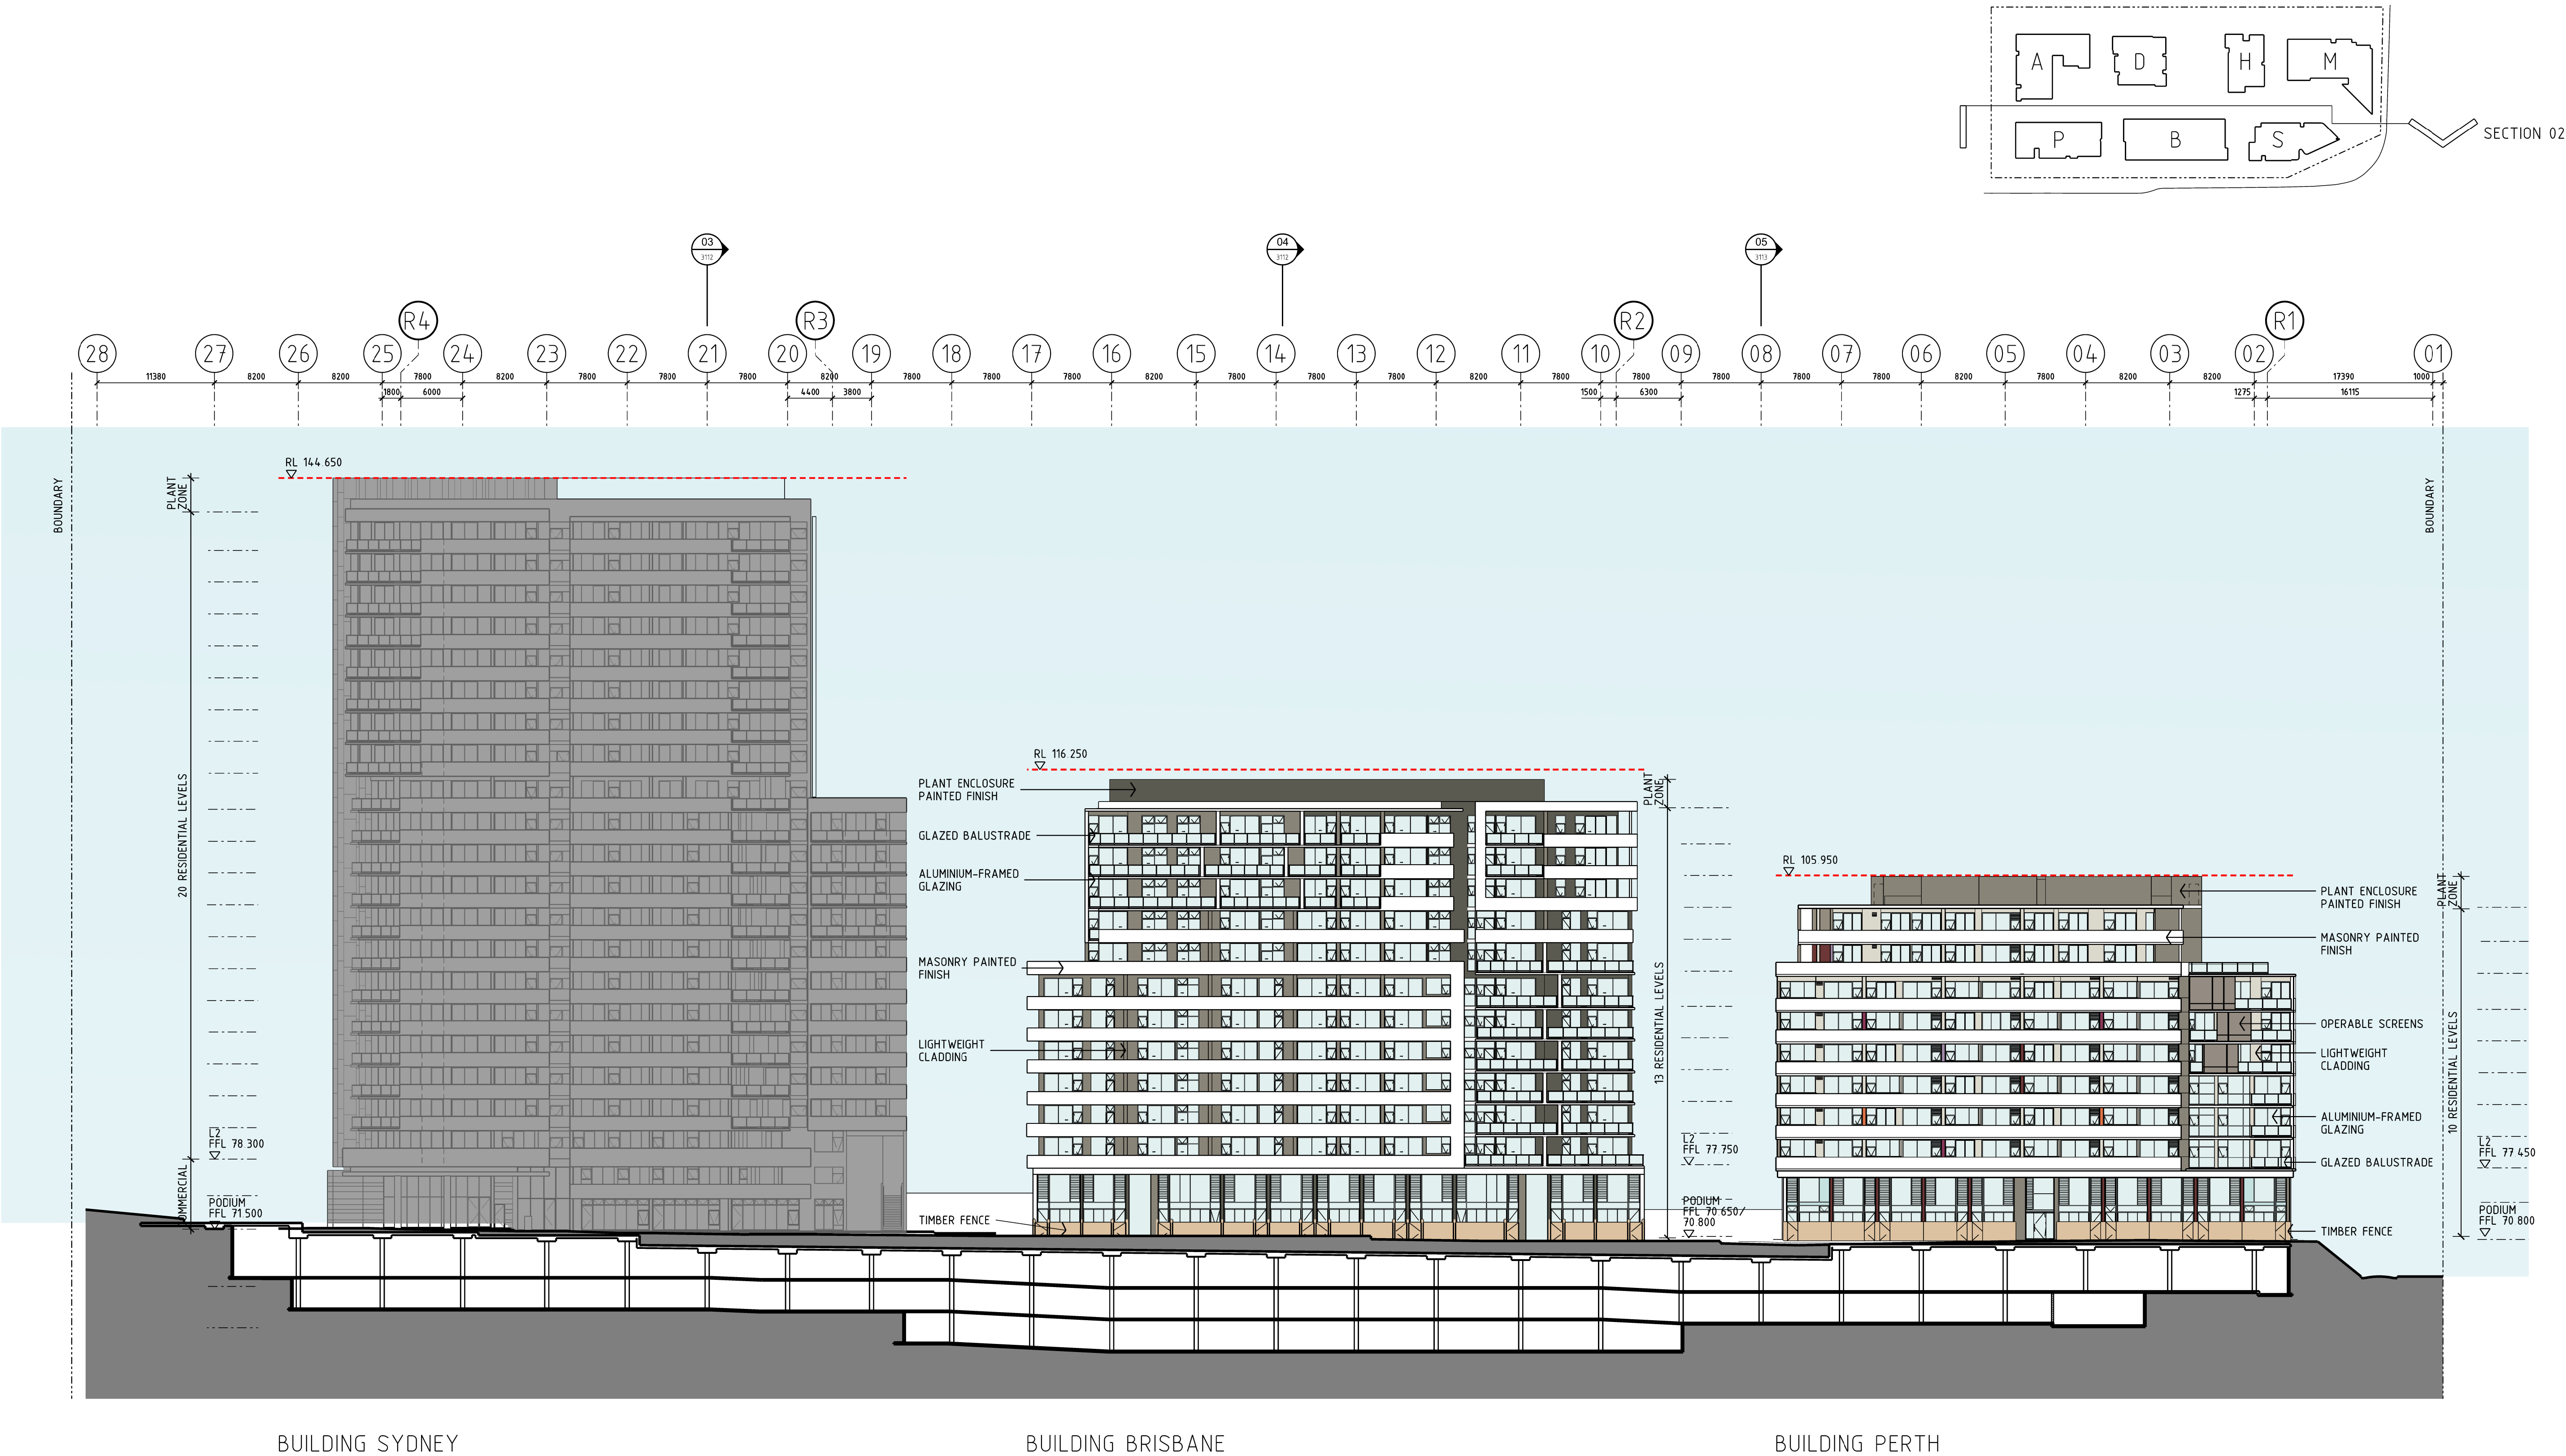



BUILDING SYDNEY

BUILDING BRISBANE


BUILDING PERTH

■ STAGE 2 DEVELOPMENT
- - - PAC APPROVED HEIGHT

Revisions <table><thead><tr><th>No</th><th>Date</th><th>Description</th><th>Rev</th><th>App'd</th></tr></thead><tbody><tr><td>A</td><td>21.01.11</td><td>PART 3A SUBMISSION</td><td></td><td></td></tr><tr><td>B</td><td>09.12.11</td><td>PREFERRED PROJECT</td><td></td><td></td></tr><tr><td>C</td><td>24.02.12</td><td>PREFERRED PROJECT</td><td></td><td></td></tr><tr><td>D</td><td>22.11.12</td><td>75W SUBMISSION</td><td></td><td></td></tr><tr><td>E</td><td>18.01.13</td><td>75W SUBMISSION</td><td></td><td></td></tr><tr><td>F</td><td>17.06.13</td><td>75W SUBMISSION</td><td></td><td></td></tr><tr><td>G</td><td>31.07.14</td><td>75W SUBMISSION</td><td></td><td></td></tr></tbody></table>	No	Date	Description	Rev	App'd	A	21.01.11	PART 3A SUBMISSION			B	09.12.11	PREFERRED PROJECT			C	24.02.12	PREFERRED PROJECT			D	22.11.12	75W SUBMISSION			E	18.01.13	75W SUBMISSION			F	17.06.13	75W SUBMISSION			G	31.07.14	75W SUBMISSION			Site Location Plan STAGE 2 SHOWN IN GREY Do not scale drawings. Use figured dimensions only. Check & verify levels and dimensions on site prior to the commencement of any work, the preparation of shop drawings or the fabrication of components. This drawing is the copyright of Allen Jack + Cotter Architects and is protected under the Copyright Act 1968. Do not alter, reproduce or transmit in any form, or by any means without the express permission of Allen Jack + Cotter Architects. Nominated Architects: Michael Heenan 5264, Peter Ireland 6661	Client STAMFORD LAND CORPORATION LTD	Architect AJ+C ALLEN JACK + COTTER 79 Myrtle Street Chippendale NSW 2008 AUSTRALIA ph +61 2 9311 8222 fx +61 2 9311 8200 ABN 53 003 782 250	Project MACQUARIE PARK VILLAGE 110-114 HERRING ROAD MACQUARIE PARK Proj No. 10_030	Drawing Title SECTION 02 Drawing Status NOT FOR CONSTRUCTION	Scale 1:330@A1 Drawing No DA3111	Issue G
No	Date	Description	Rev	App'd	
A	21.01.11	PART 3A SUBMISSION	
B	09.12.11	PREFERRED PROJECT	
C	24.02.12	PREFERRED PROJECT	
D	22.11.12	75W SUBMISSION	
E	18.01.13	75W SUBMISSION	
F	17.06.13	75W SUBMISSION	
G	31.07.14	75W SUBMISSION	

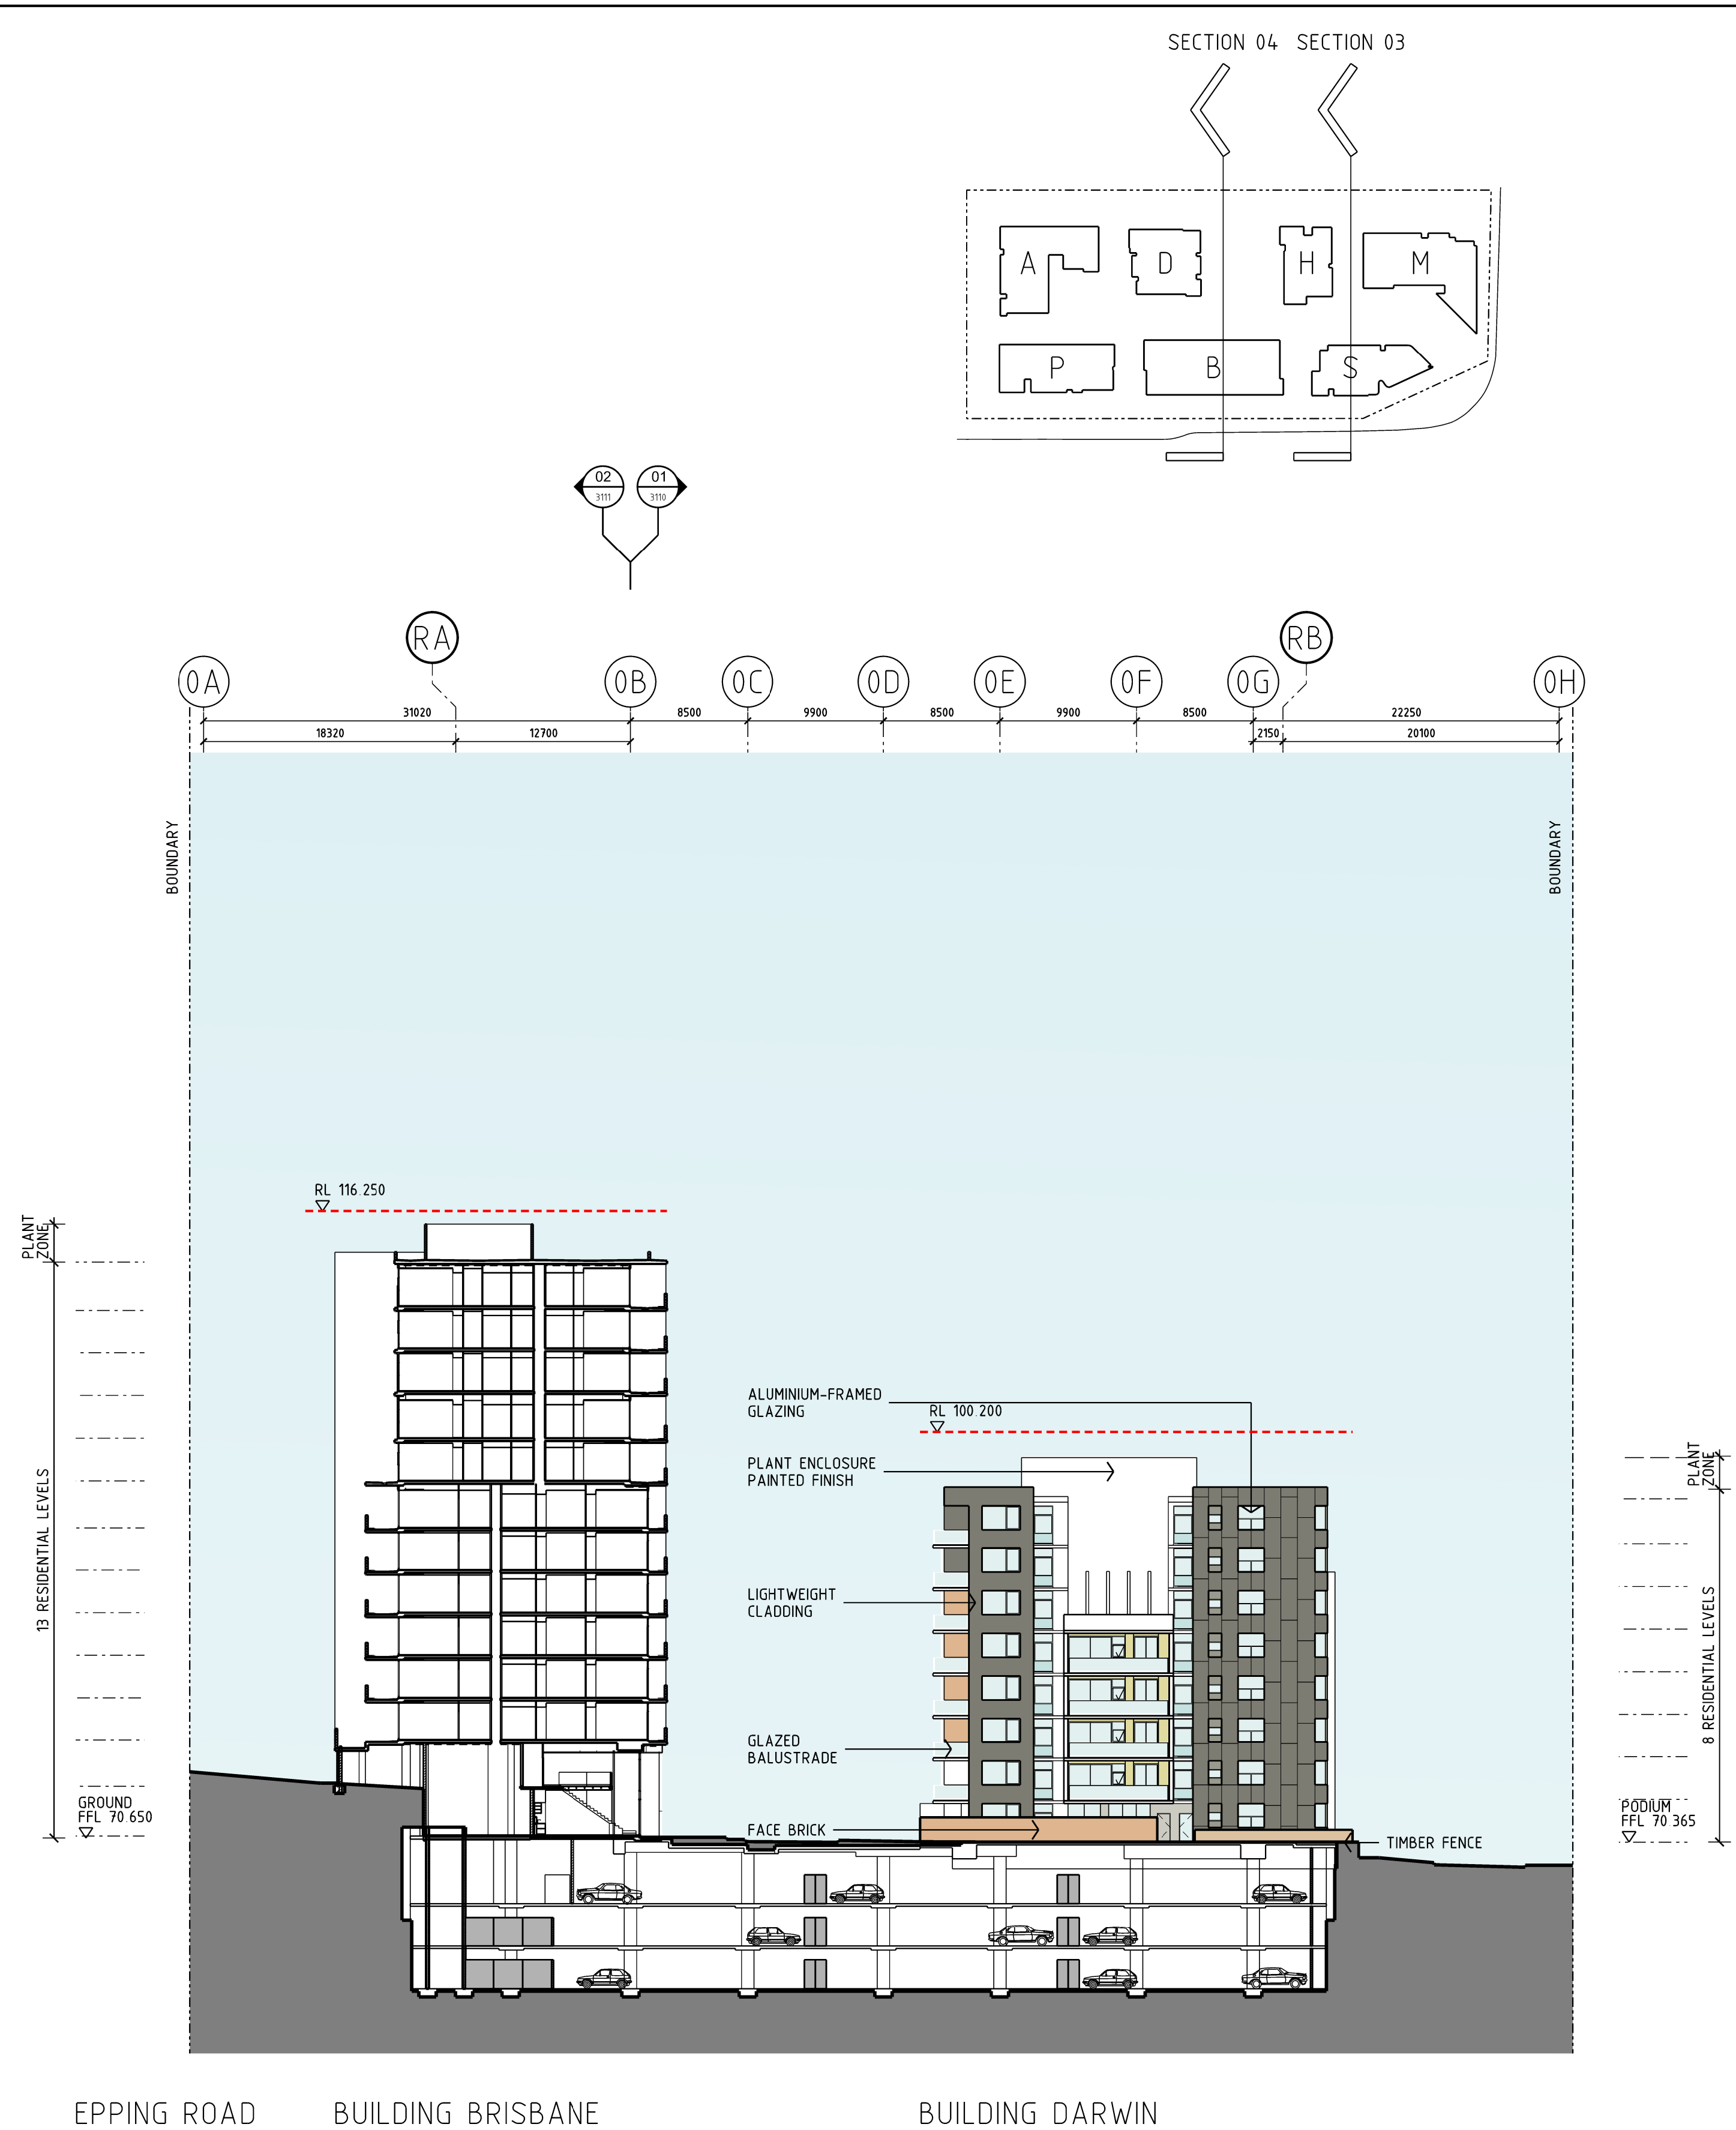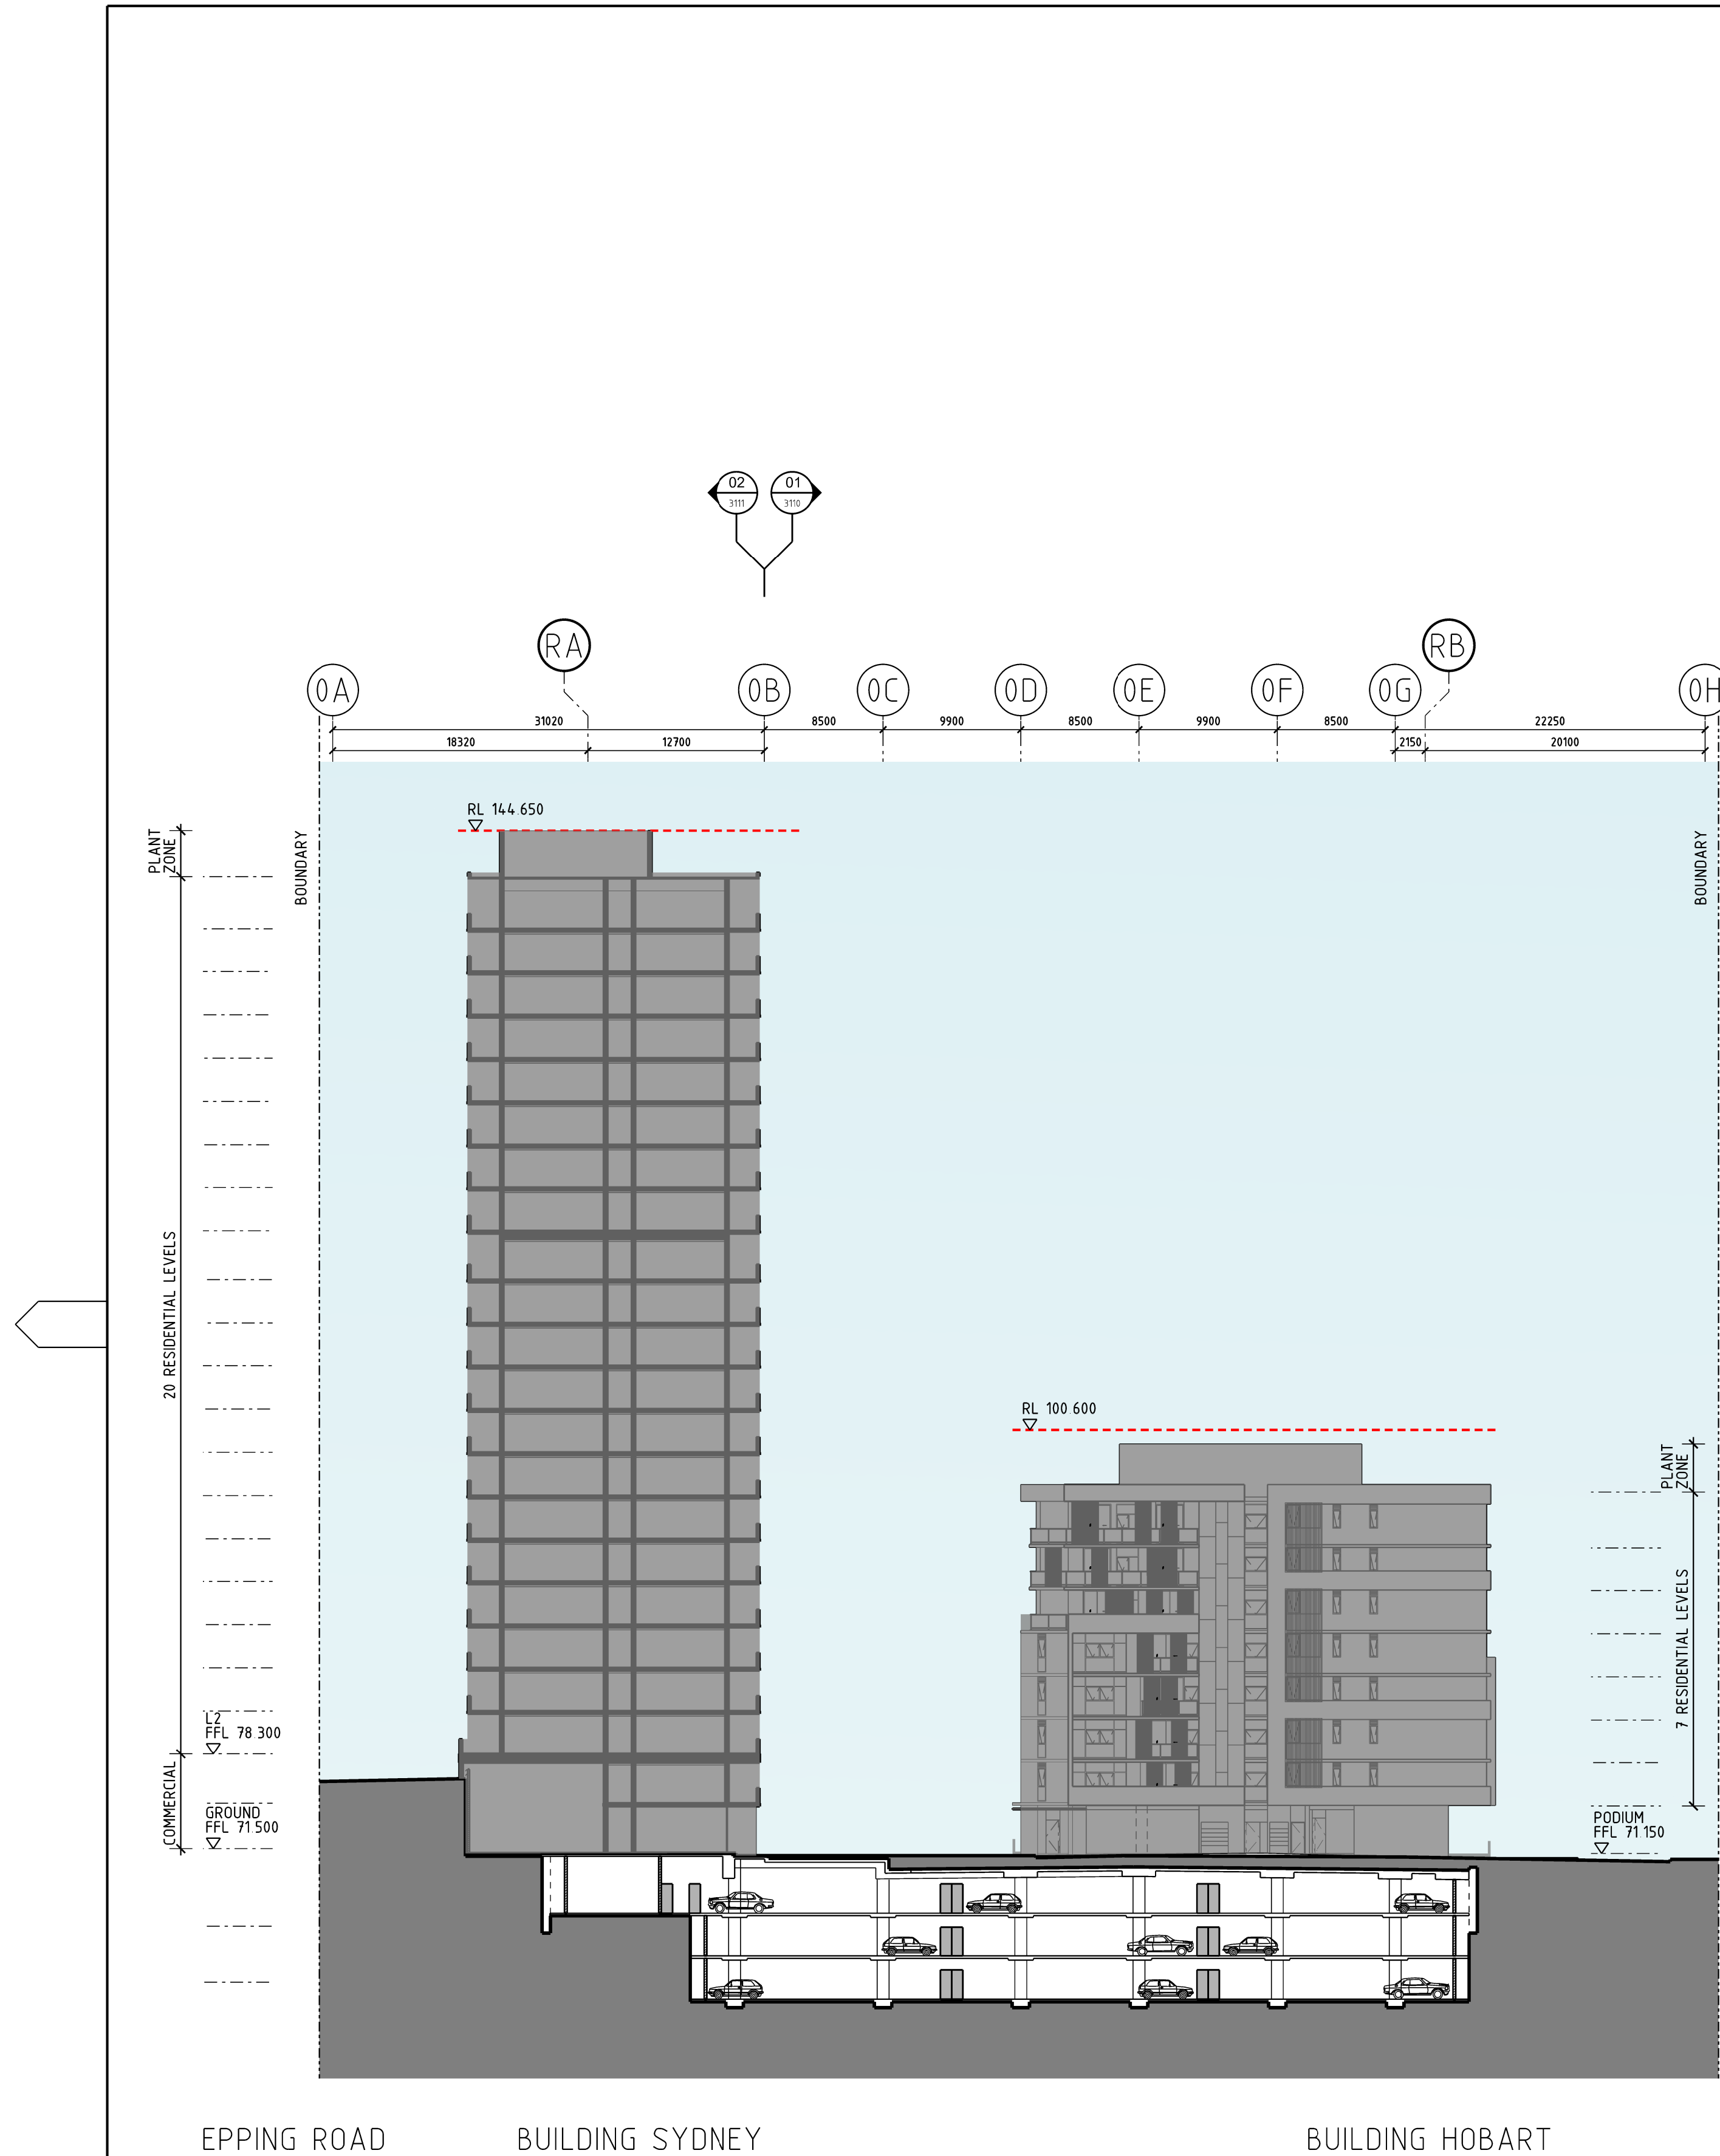

Revisions <table><tr><th>No</th><th>Date</th><th>Description</th><th>Rev</th><th>App'd</th></tr><tr><td>A</td><td>21.01.11</td><td>PART 3A SUBMISSION</td><td></td><td></td></tr><tr><td>B</td><td>09.12.11</td><td>PREFERRED PROJECT</td><td></td><td></td></tr><tr><td>C</td><td>24.02.12</td><td>PREFERRED PROJECT</td><td></td><td></td></tr><tr><td>D</td><td>22.11.12</td><td>75W SUBMISSION</td><td></td><td></td></tr><tr><td>E</td><td>18.01.13</td><td>75W SUBMISSION</td><td></td><td></td></tr><tr><td>F</td><td>17.06.13</td><td>75W SUBMISSION</td><td></td><td></td></tr><tr><td>G</td><td>31.07.14</td><td>75W SUBMISSION</td><td></td><td></td></tr></table>	No	Date	Description	Rev	App'd	A	21.01.11	PART 3A SUBMISSION			B	09.12.11	PREFERRED PROJECT			C	24.02.12	PREFERRED PROJECT			D	22.11.12	75W SUBMISSION			E	18.01.13	75W SUBMISSION			F	17.06.13	75W SUBMISSION			G	31.07.14	75W SUBMISSION			Site Location Plan 	Client STAMFORD LAND CORPORATION LTD	Architect ALLEN JACK COTTER 79 Myrtle Street Chippendale NSW 2008 AUSTRALIA ph +61 2 9311 8222 fx +61 2 9311 8200 ABN 53 003 782 250	Project MACQUARIE PARK VILLAGE 110-114 HERRING ROAD MACQUARIE PARK Proj No. 10_030	Drawing Title SECTION 03 SECTION 04 Drawing Status NOT FOR CONSTRUCTION	Scale 1:330@A1 Drawing No DA3112 Issue G
No	Date	Description	Rev	App'd	
A	21.01.11	PART 3A SUBMISSION	
B	09.12.11	PREFERRED PROJECT	
C	24.02.12	PREFERRED PROJECT	
D	22.11.12	75W SUBMISSION	
E	18.01.13	75W SUBMISSION	
F	17.06.13	75W SUBMISSION	
G	31.07.14	75W SUBMISSION	

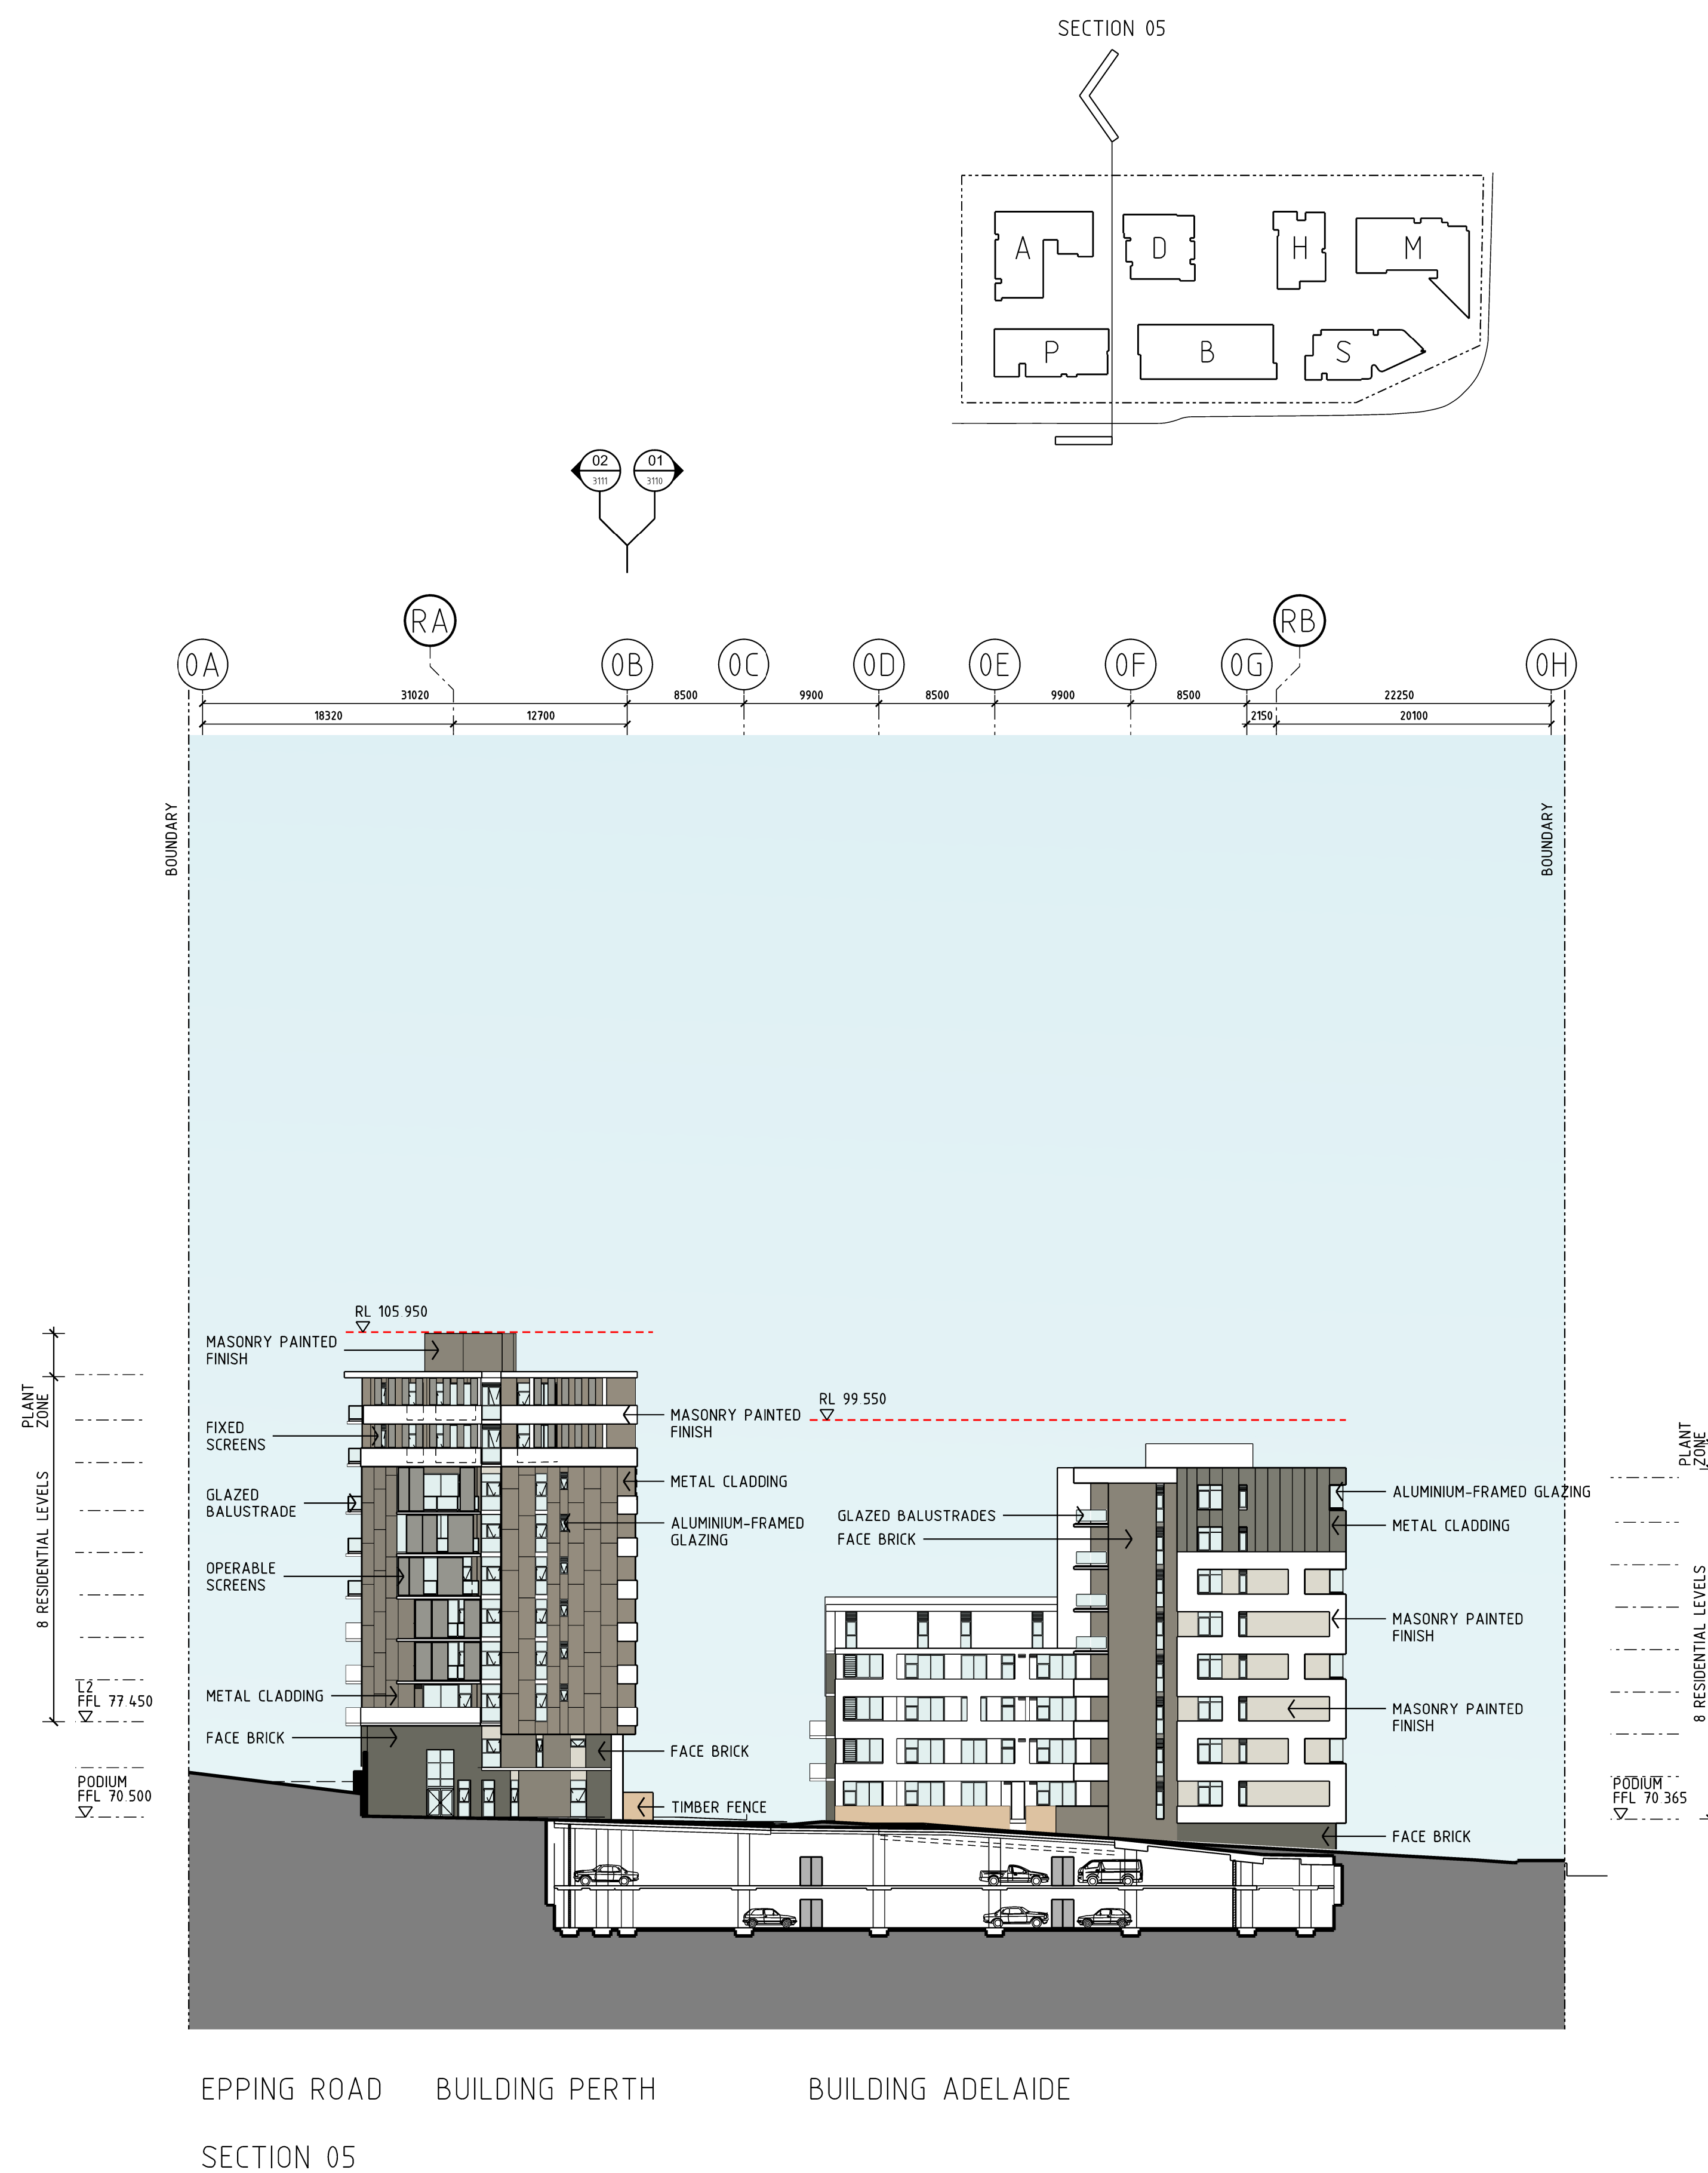

EPPING ROAD BUILDING PERTH BUILDING ADELAIDE
SECTION 05

STAGE 2 DEVELOPMENT

PAC APPROVED HEIGHT

No	Date	Description	Ver	App'd
A	21.01.11	PART 3A SUBMISSION		
B	09.12.11	PREFERRED PROJECT		
C	24.02.12	PREFERRED PROJECT		
D	22.11.12	75W SUBMISSION		
E	17.06.13	75W SUBMISSION		
F	31.07.14	75W SUBMISSION		

Do not scale drawings. Use figured dimensions only. Check & verify levels and dimensions on site prior to the commencement of any work, the preparation of shop drawings or the fabrication of components.

This drawing is the copyright of Allen Jack + Cotter Architects and is protected under the Copyright Act 1968. Do not alter, reproduce or transmit in any form, or by any means without the express permission of Allen Jack + Cotter Architects.

Nominated Architects: Michael Heenan 5264, Peter Ireland 6661

Site Location Plan

STAGE 2 SHOWN IN GREY

Client

STAMFORD
LAND CORPORATION LTD

Architect

AJ+C
ALLEN JACK + COTTER
79 Myrtle Street Chippendale NSW 2008 AUSTRALIA
ph +61 2 9311 8222 fx +61 2 9311 8200 ABN 53 003 782 250

Project

MACQUARIE PARK VILLAGE
110-114 HERRING ROAD
MACQUARIE PARK

Proj No. 10_030

Drawing Title

SECTION 05

Drawing Status

NOT FOR CONSTRUCTION

Scale

1:330@A1

Drawing No

DA31113

Issue

F

REF: P:\2010\10030_MacquarieVillage\03_CAD\Design_Files\10030_75W_DA_311.dgn
PLOT DATE & TIME: 8/08/2014 12:55:51 PM PLOTTED & CHECKED BY: adford