


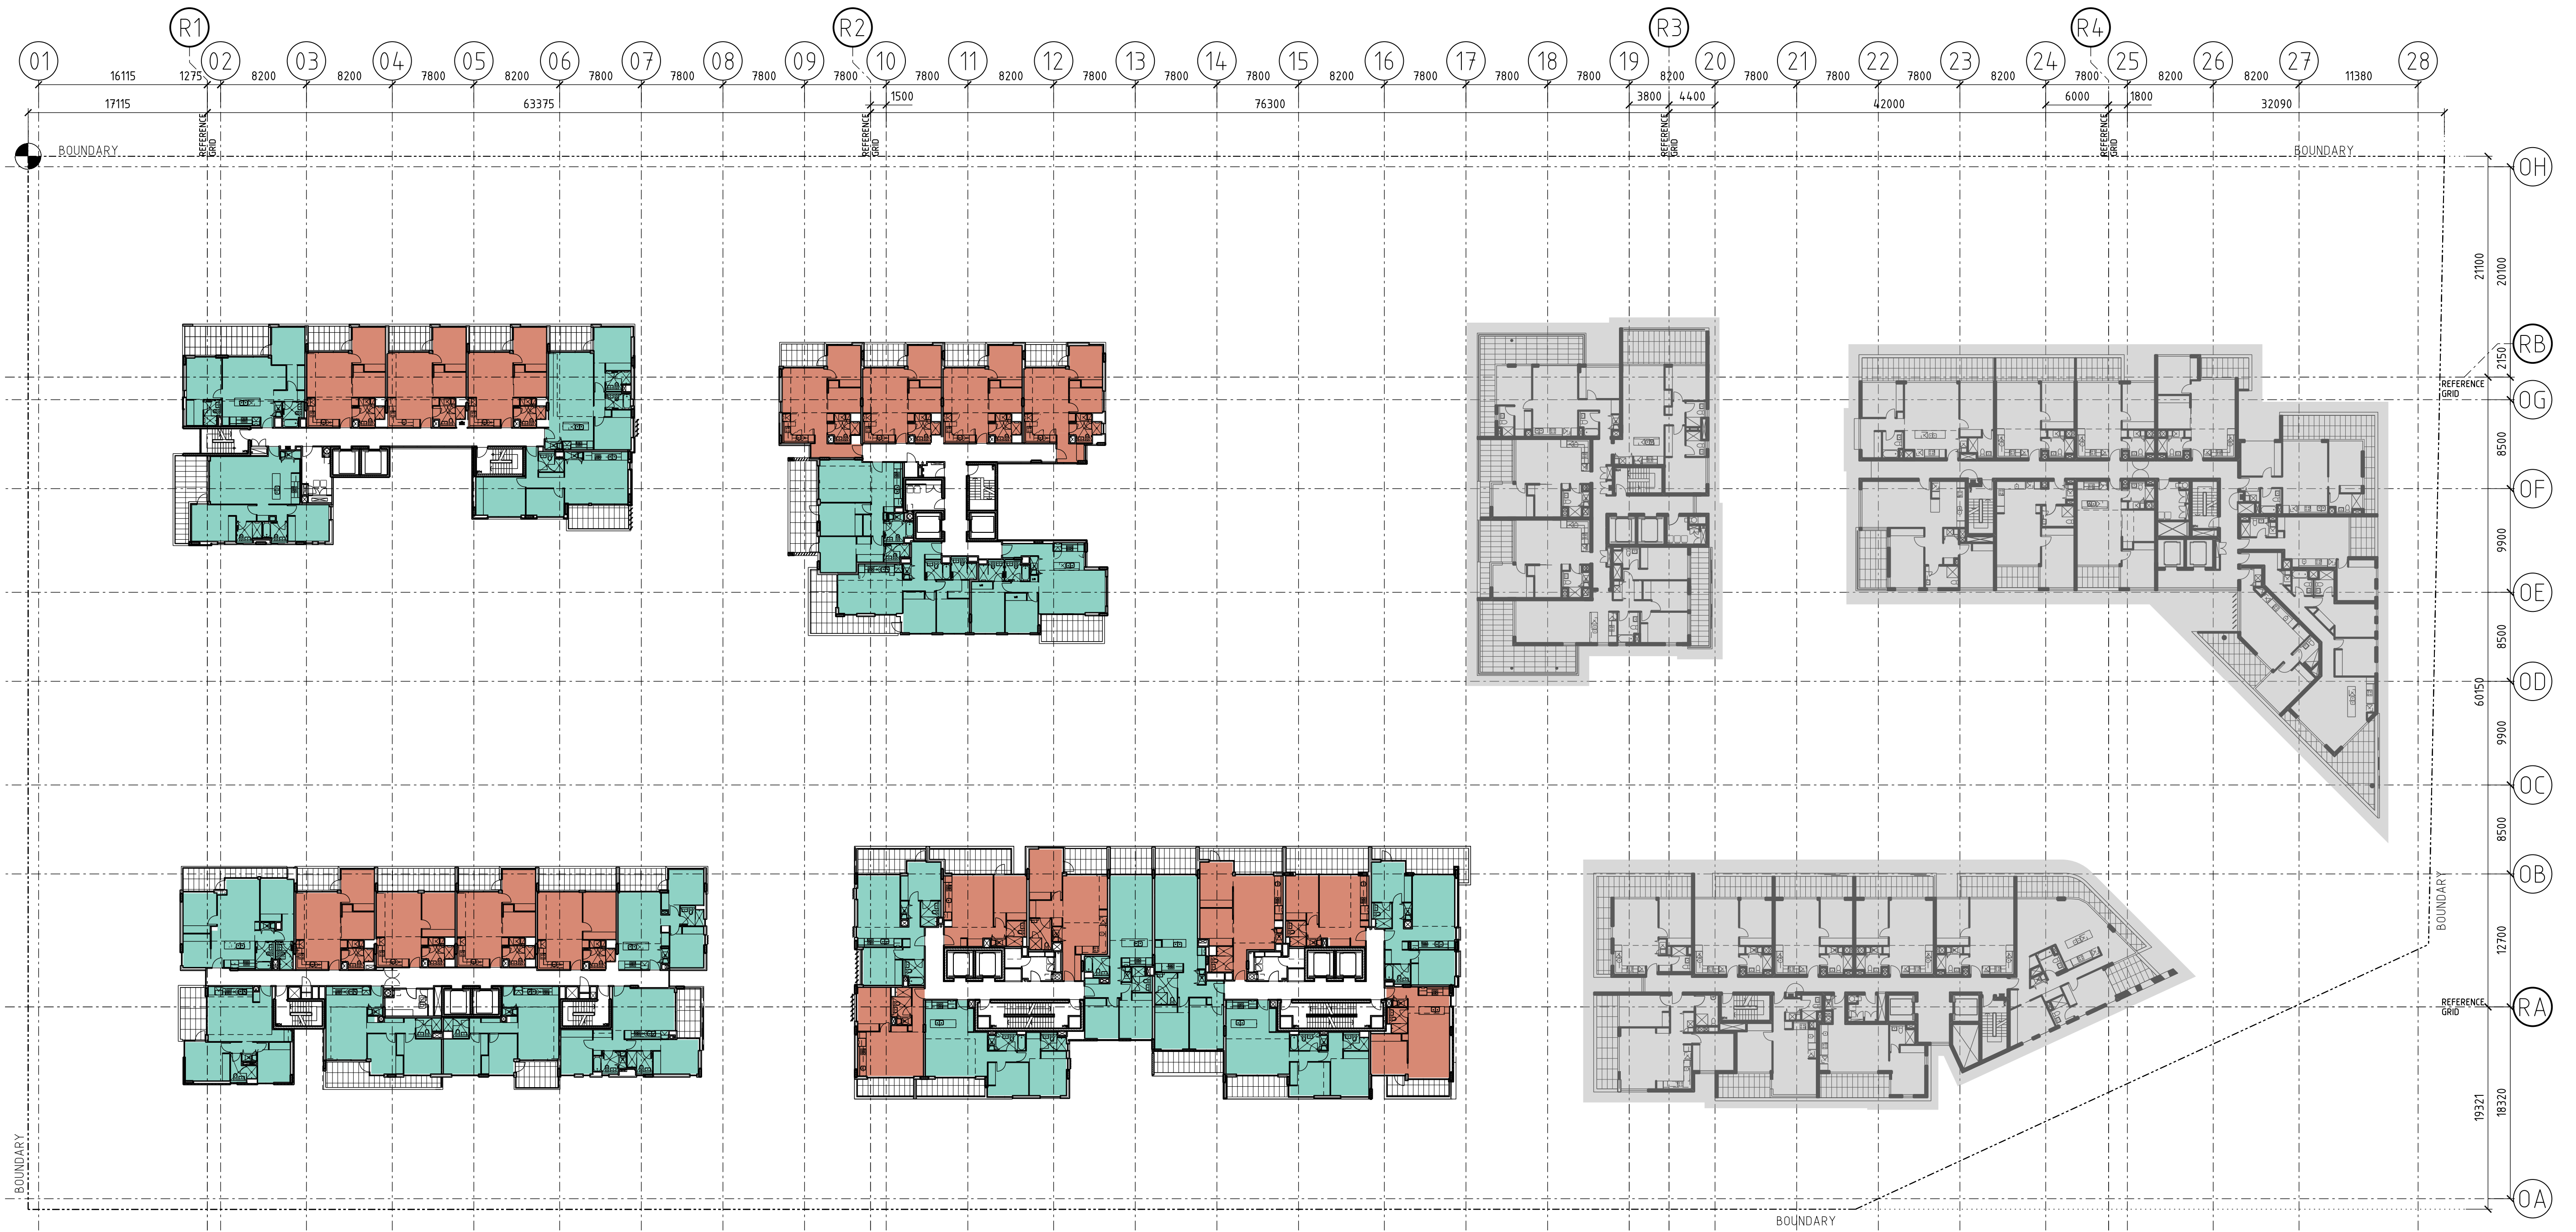

- 1 BED
- 1 BED SOHO (COMMERCIAL/RESIDENTIAL)
- 2 BED
- 2 BED SOHO (COMMERCIAL/RESIDENTIAL)
- 3 BED
- STAGE 2 DEVELOPMENT


No	Date	Description	Ver	App'd
0	20.08.13	ISSUE FOR INFORMATION		
1	31.07.14	75% SUBMISSION		
2		DARWIN - EXIT STAIRS REVISED		
3		ALL BUILDINGS - EXTENT OF SCREENS, GLAZING, CLADDING AND BLADE WALLS REVISED		

Do not scale drawings. Use figured dimensions only. Check & verify levels and dimensions on site prior to the commencement of any work, the preparation of shop drawings or the fabrication of components.

This drawing is the copyright of Allen Jack + Cotter Architects and is protected under the Copyright Act 1968. Do not alter, reproduce or transmit in any form, or by any means without the express permission of Allen Jack + Cotter Architects.

Nominated Architects: Michael Heenan 5264, Peter Ireland 6661

Site Location Plan

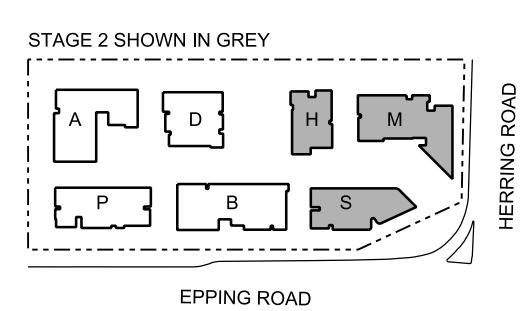

Client

STAMFORD
LAND CORPORATION LTD

Architect

AJ+C
ALLEN JACK + COTTER
79 Myrtle Street Chippendale NSW 2008 AUSTRALIA
ph +61 2 9311 8222 fx +61 2 9311 8200 ABN 53 003 782 250

Project

MACQUARIE PARK VILLAGE
110-114 HERRING ROAD
MACQUARIE PARK

Proj No. 10_030

Drawing Title

LEVEL 08 PLAN

Drawing Status

NOT FOR CONSTRUCTION

Scale

1:330@A1

Drawing No

DA2108

Issue

E



- 1 BED
- 1 BED SOHO (COMMERCIAL/RESIDENTIAL)
- 2 BED
- 2 BED SOHO (COMMERCIAL/RESIDENTIAL)
- 3 BED
- STAGE 2 DEVELOPMENT


Revisions		
No	Date	Description
D	20 08 13	ISSUE FOR INFORMATION
E	31 07 14	75W SUBMISSION
ALL BUILDINGS - ROOF AND PLANT EQUIPMENT, EXTENT OF SCREENS, GLAZING, CLADDING AND BLADE WALLS REVISED		

Do not scale drawings. Use figured dimensions only. Check & verify levels and dimensions on site prior to the commencement of any work, the preparation of shop drawings or the fabrication of components.

This drawing is the copyright of Allen Jack + Cotter Architects and is protected under the Copyright Act 1968. Do not alter, reproduce or transmit in any form, or by any means without the express permission of Allen Jack + Cotter Architects.

Nominated Architects: Michael Heenan 5264, Peter Ireland 6661

Site Location Plan

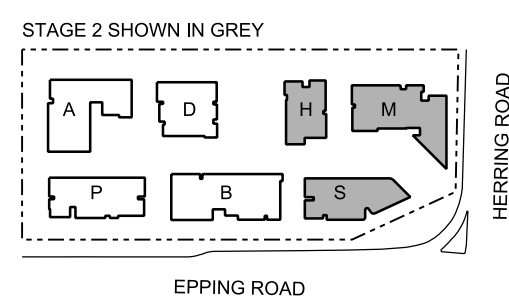

Client

STAMFORD
LAND CORPORATION LTD

Architect

AJ+C
ALLEN JACK + COTTER
79 Myrtle Street Chippendale NSW 2008 AUSTRALIA
ph +61 2 9311 8222 fx +61 2 9311 8200 ABN 53 003 782 250

Project

MACQUARIE PARK VILLAGE
110-114 HERRING ROAD
MACQUARIE PARK

Proj No. 10_030

Drawing Title

LEVEL 09 PLAN

Drawing Status

NOT FOR CONSTRUCTION

Scale

1:330@A1

Drawing No

DA2109

Issue

E



- 1 BED
- 1 BED SOHO (COMMERCIAL/RESIDENTIAL)
- 2 BED
- 2 BED SOHO (COMMERCIAL/RESIDENTIAL)
- 3 BED
- STAGE 2 DEVELOPMENT


Revisions		
No	Date	Description
G	20 08 13	ISSUE FOR INFORMATION
H	31 07 14	75W SUBMISSION
ALL BUILDINGS - ROOF AND PLANT EQUIPMENT, EXTENT OF SCREENS, GLAZING, CLADDING AND BLADE WALLS REVISED		

Do not scale drawings. Use figured dimensions only. Check & verify levels and dimensions on site prior to the commencement of any work, the preparation of shop drawings or the fabrication of components.

This drawing is the copyright of Allen Jack + Cotter Architects and is protected under the Copyright Act 1968. Do not alter, reproduce or transmit in any form, or by any means without the express permission of Allen Jack + Cotter Architects.

Nominated Architects: Michael Heenan 5264, Peter Ireland 6661

Site Location Plan

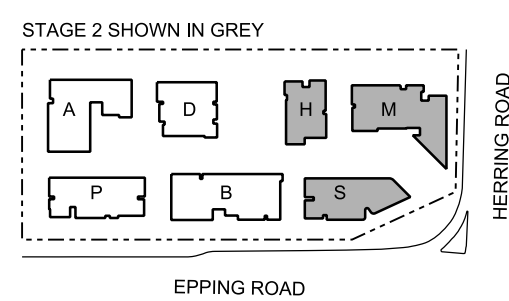

Client

STAMFORD
LAND CORPORATION LTD

Architect

AJ+C
ALLEN JACK + COTTER
79 Myrtle Street Chippendale NSW 2008 AUSTRALIA
ph +61 2 9311 8222 fx +61 2 9311 8200 ABN 53 003 782 250

Project

MACQUARIE PARK VILLAGE
110-114 HERRING ROAD
MACQUARIE PARK

Proj No. 10_030

Drawing Title

LEVEL 10 PLAN

Drawing Status

NOT FOR CONSTRUCTION

Scale


1:330@A1

Drawing No

DA2110


Issue

H

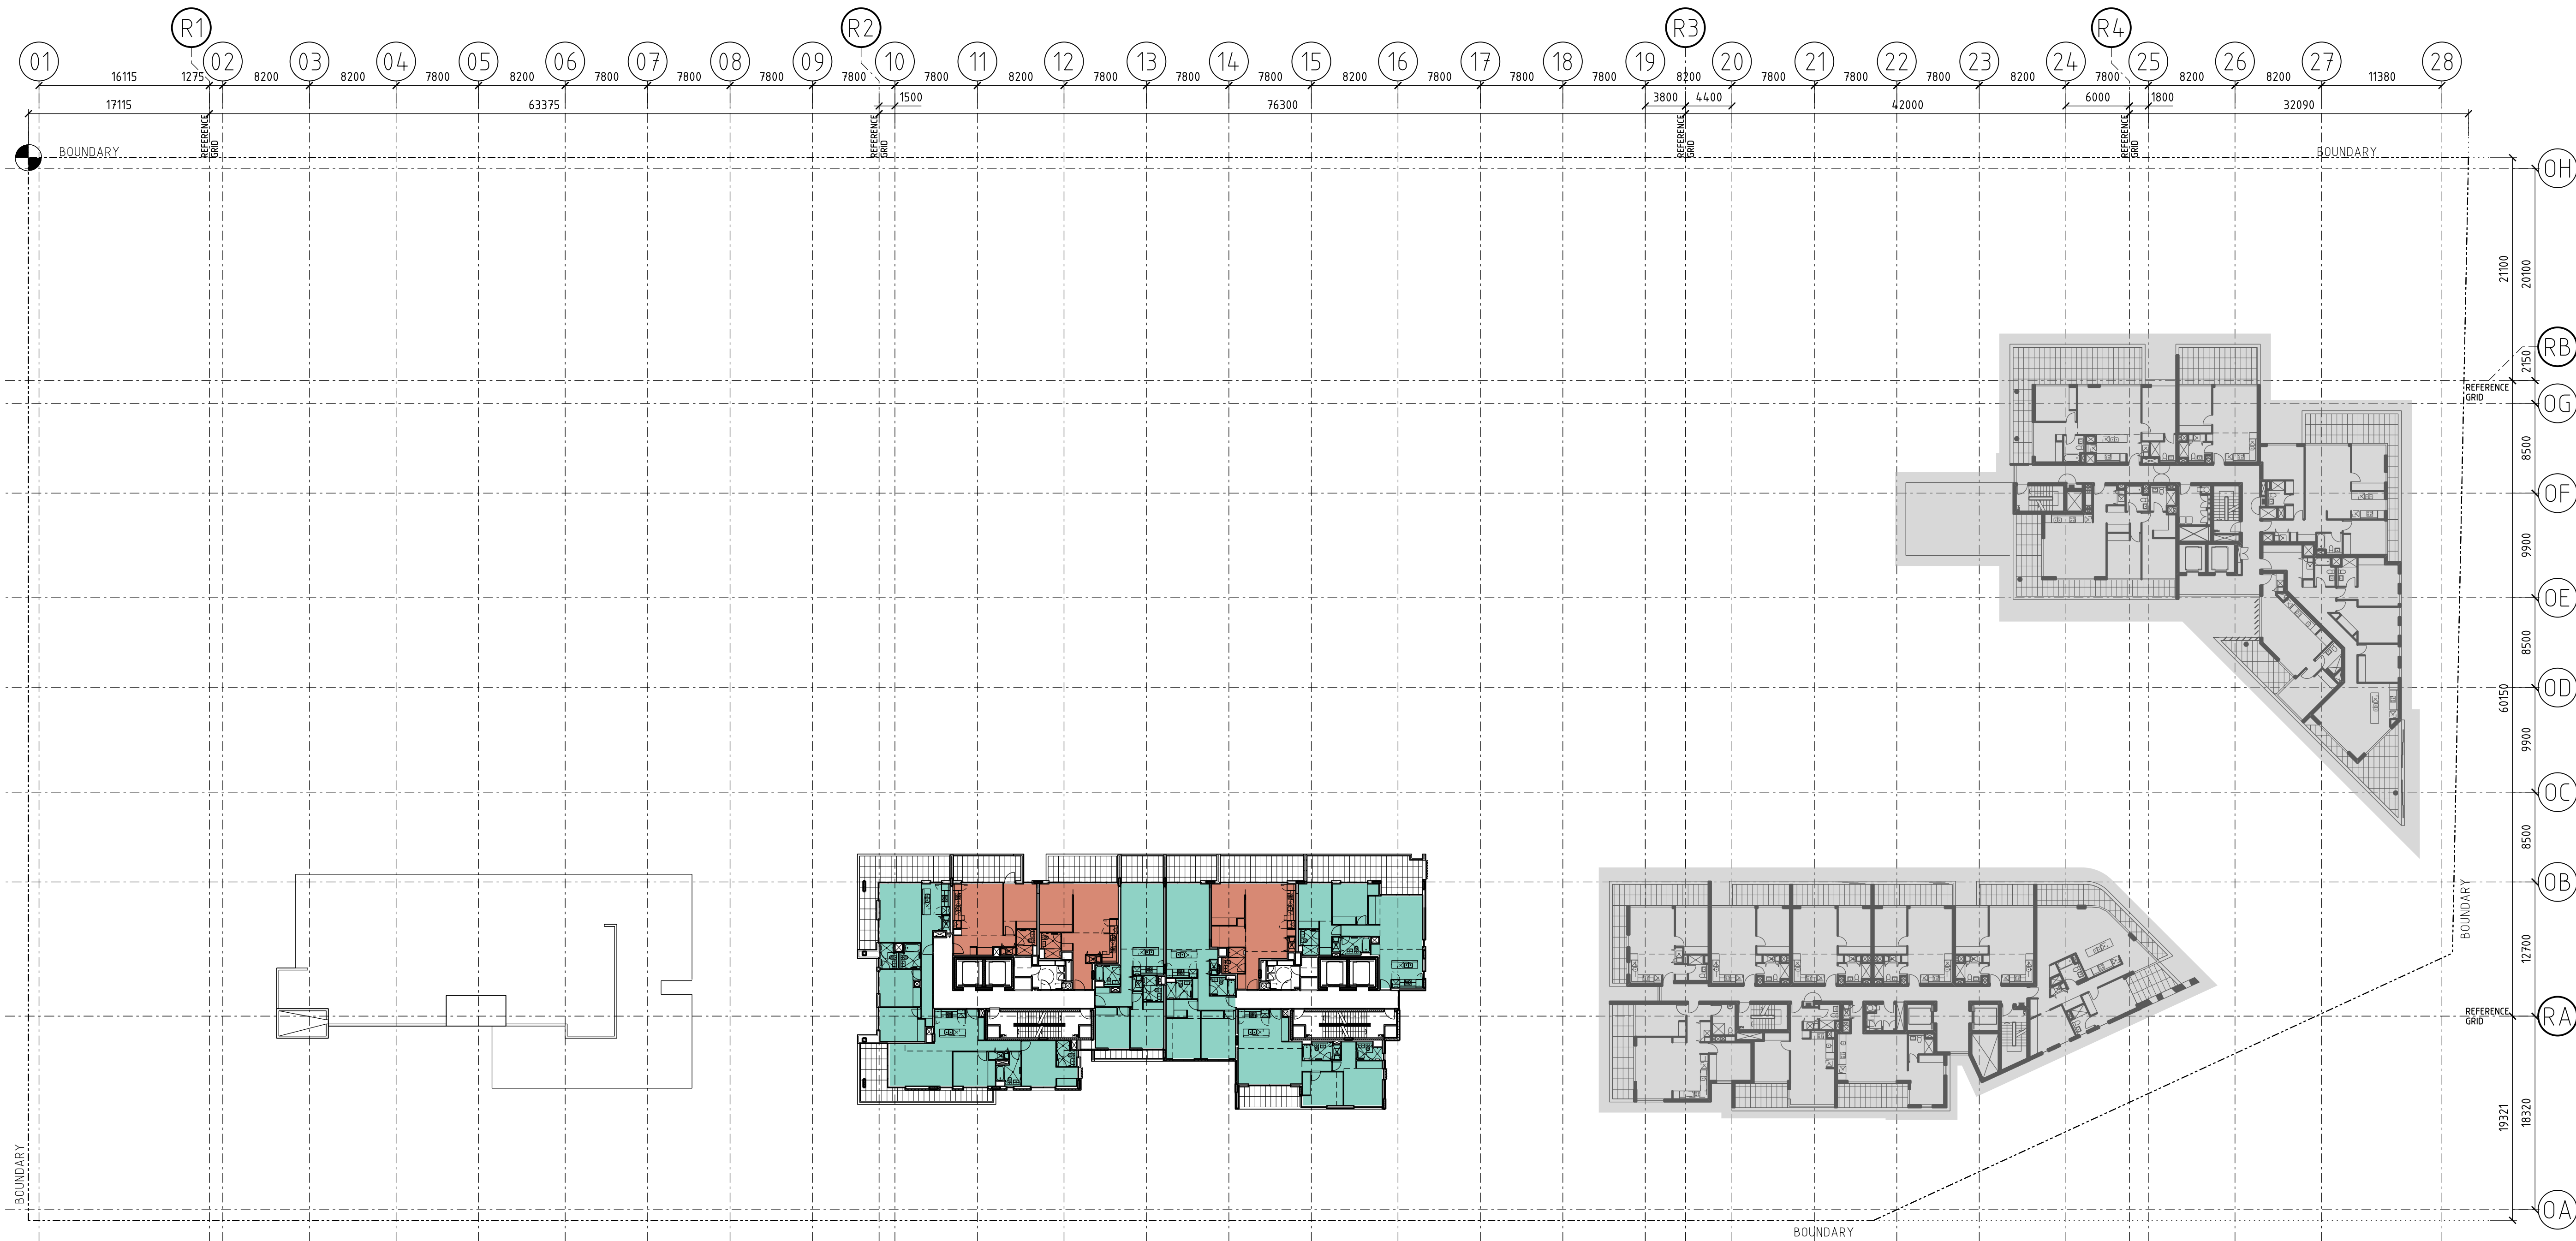

- 1 BED
- 1 BED SOHO (COMMERCIAL/RESIDENTIAL)
- 2 BED
- 2 BED SOHO (COMMERCIAL/RESIDENTIAL)
- 3 BED
- STAGE 2 DEVELOPMENT

Revisions		
No	Date	Description
D	20 08 13	ISSUE FOR INFORMATION
E	31 07 14	75W SUBMISSION
		PERTH - ROOF AND PLANT EQUIPMENT REVISED
		BRISBANE - APARTMENT ADDED
		ALL BUILDINGS - ROOF AND PLANT EQUIPMENT, EXTENT OF SCREENS, GLAZING, CLADDING AND BLADE WALLS REVISED

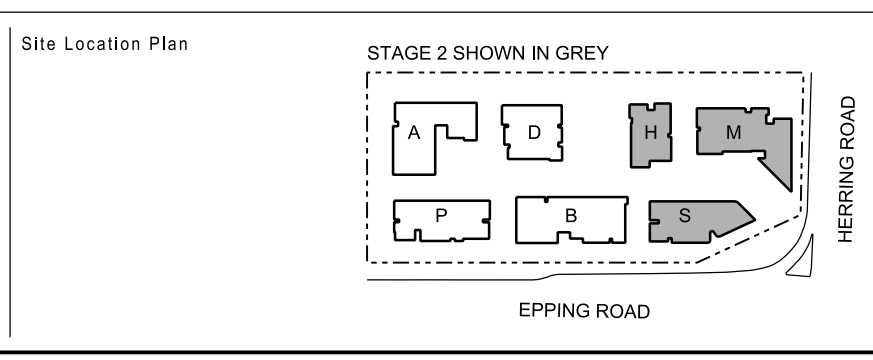

Client

STAMFORD
LAND CORPORATION LTD

Architect

AJ+C
ALLEN JACK+COTTER
79 Myrtle Street Chippendale NSW 2008 AUSTRALIA
ph +61 2 9311 8222 fx +61 2 9311 8200 ABN 53 003 782 250

Project

MACQUARIE PARK VILLAGE
110-114 HERRING ROAD
MACQUARIE PARK

Proj No. 10_030

Drawing Title

LEVEL 12 PLAN

Drawing Status

NOT FOR CONSTRUCTION

Scale


1:330@A1

Drawing No

DA2112

Issue

E

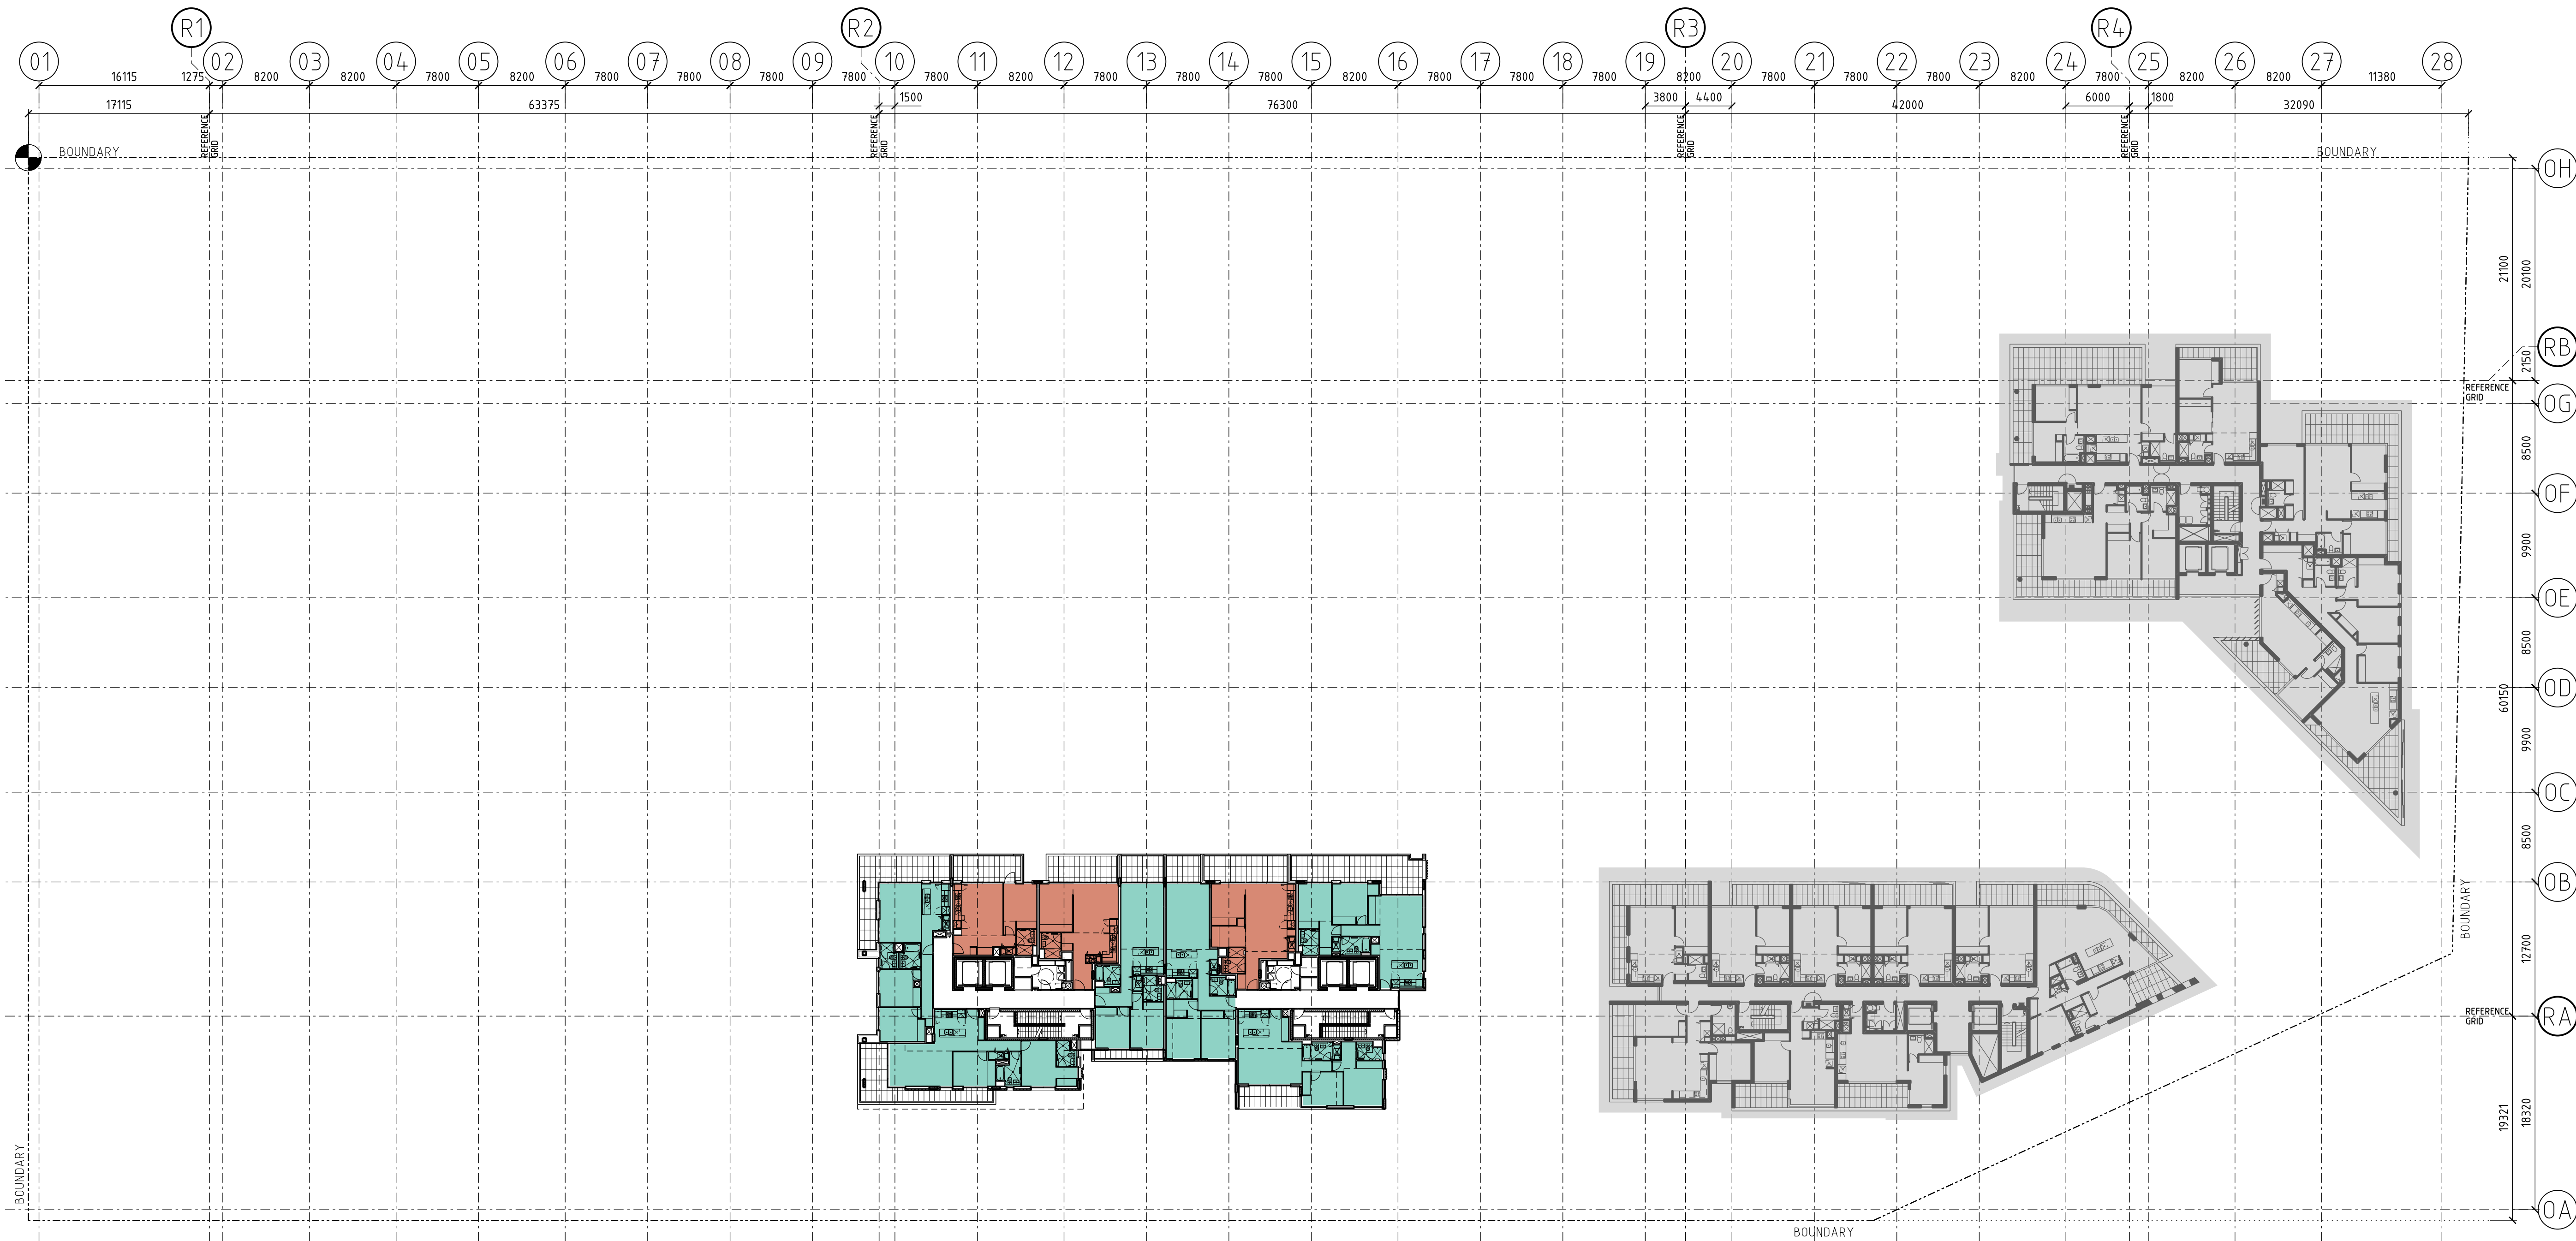


- 1 BED
- 1 BED SOHO (COMMERCIAL/RESIDENTIAL)
- 2 BED
- 2 BED SOHO (COMMERCIAL/RESIDENTIAL)
- 3 BED
- STAGE 2 DEVELOPMENT

Revisions			
No	Date	Description	I Ver App'd
E	20 08 13	ISSUE FOR INFORMATION	
F	31 07 14	75W SUBMISSION	
BRISBANE - APARTMENT ADDED			
ALL BUILDINGS - ROOF AND PLANT EQUIPMENT,			
EXTENT OF SCREENS, GLAZING, CLADDING AND			
BLADE WALLS REVISED			

Do not scale drawings. Use figured dimensions only. Check & verify levels and dimensions on site prior to the commencement of any work, the preparation of shop drawings or the fabrication of components.

This drawing is the copyright of Allen Jack + Cottier Architects and is protected under the Copyright Act 1968. Do not alter, reproduce or transmit in any form, or by any means without the express permission of Allen Jack + Cottier Architects.

Nominated Architects: Michael Heenan 5264, Peter Ireland 6661

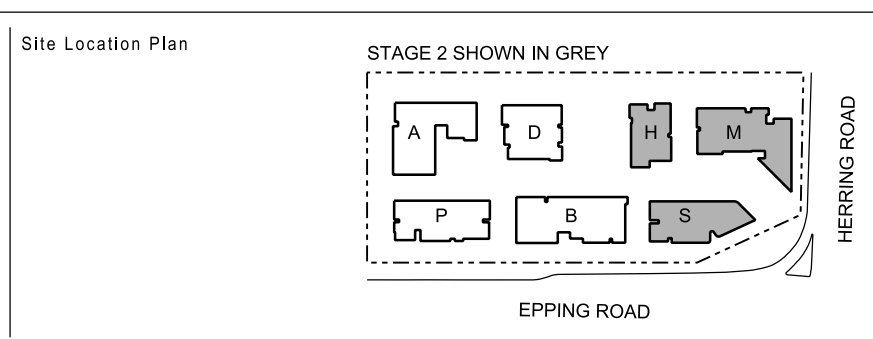

Client

STAMFORD
LAND CORPORATION LTD

Architect

AJ+C
ALLEN JACK + COTTIER
79 Myrtle Street Chippendale NSW 2008 AUSTRALIA
ph +61 2 9311 8222 fx +61 2 9311 8200 ABN 53 003 782 250

Project

MACQUARIE PARK VILLAGE
110-114 HERRING ROAD
MACQUARIE PARK

Proj No. 10_030

Drawing Title

**LEVEL 13 PLAN
(LEVEL 14 OMITTED)**

Drawing Status

NOT FOR CONSTRUCTION

Scale


1:330@A1

Drawing No

DA2113

Issue

F

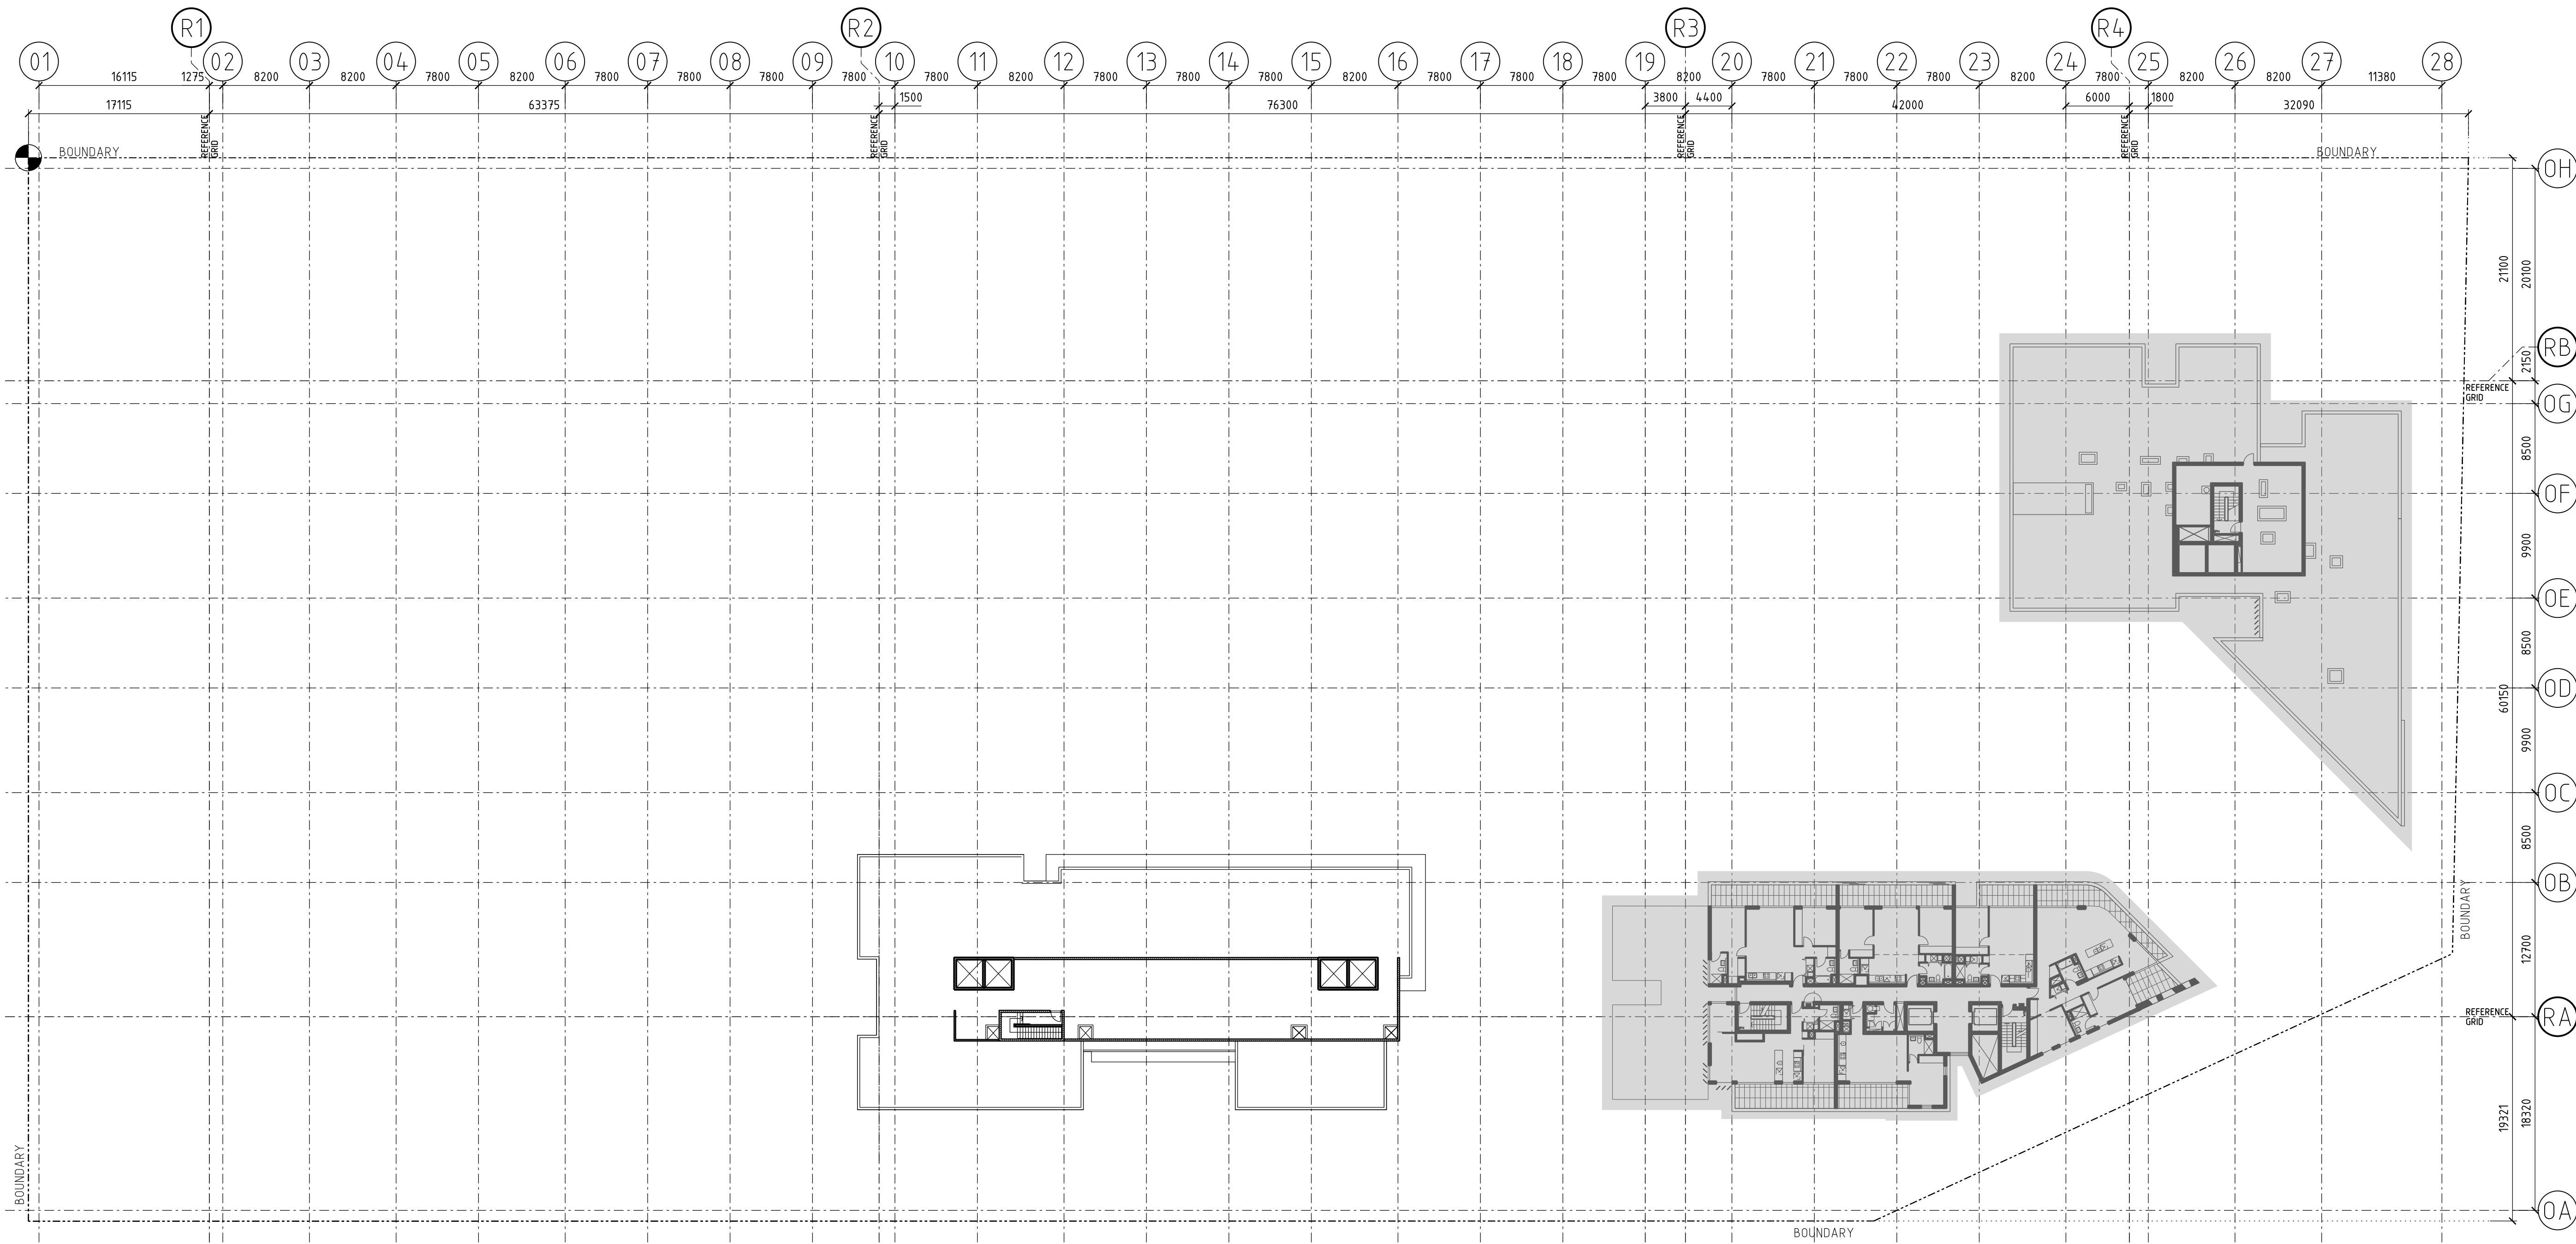

- 1 BED
- 1 BED SOHO (COMMERCIAL/RESIDENTIAL)
- 2 BED
- 2 BED SOHO (COMMERCIAL/RESIDENTIAL)
- 3 BED
- STAGE 2 DEVELOPMENT


Revisions		
No	Date	Description
0	17.06.13	ISSUE FOR INFORMATION
1	31.07.14	75W SUBMISSION
2		BRISBANE - ROOF AND PLANT EQUIPMENT REVISED

Do not scale drawings. Use figured dimensions only. Check & verify levels and dimensions on site prior to the commencement of any work, the preparation of shop drawings or the fabrication of components.

This drawing is the copyright of Allen Jack + Cottier Architects and is protected under the Copyright Act 1968. Do not alter, reproduce or transmit in any form, or by any means without the express permission of Allen Jack + Cottier Architects.

Nominated Architects: Michael Heenan 5264, Peter Ireland 6661

Site Location Plan

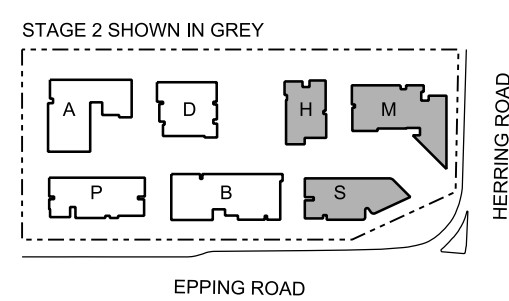

Client

STAMFORD
LAND CORPORATION LTD

Architect

AJ+C
ALLEN JACK + COTTIER
79 Myrtle Street Chippendale NSW 2008 AUSTRALIA
ph +61 2 9311 8222 fx +61 2 9311 8200 ABN 53 003 782 250

Project

MACQUARIE PARK VILLAGE
110-114 HERRING ROAD
MACQUARIE PARK

Proj No. 10_030

Drawing Title

**LEVEL 15 PLAN
(LEVEL 14 OMITTED)**

Drawing Status

NOT FOR CONSTRUCTION

Scale


1:330@A1

Drawing No

DA2115

Issue

E

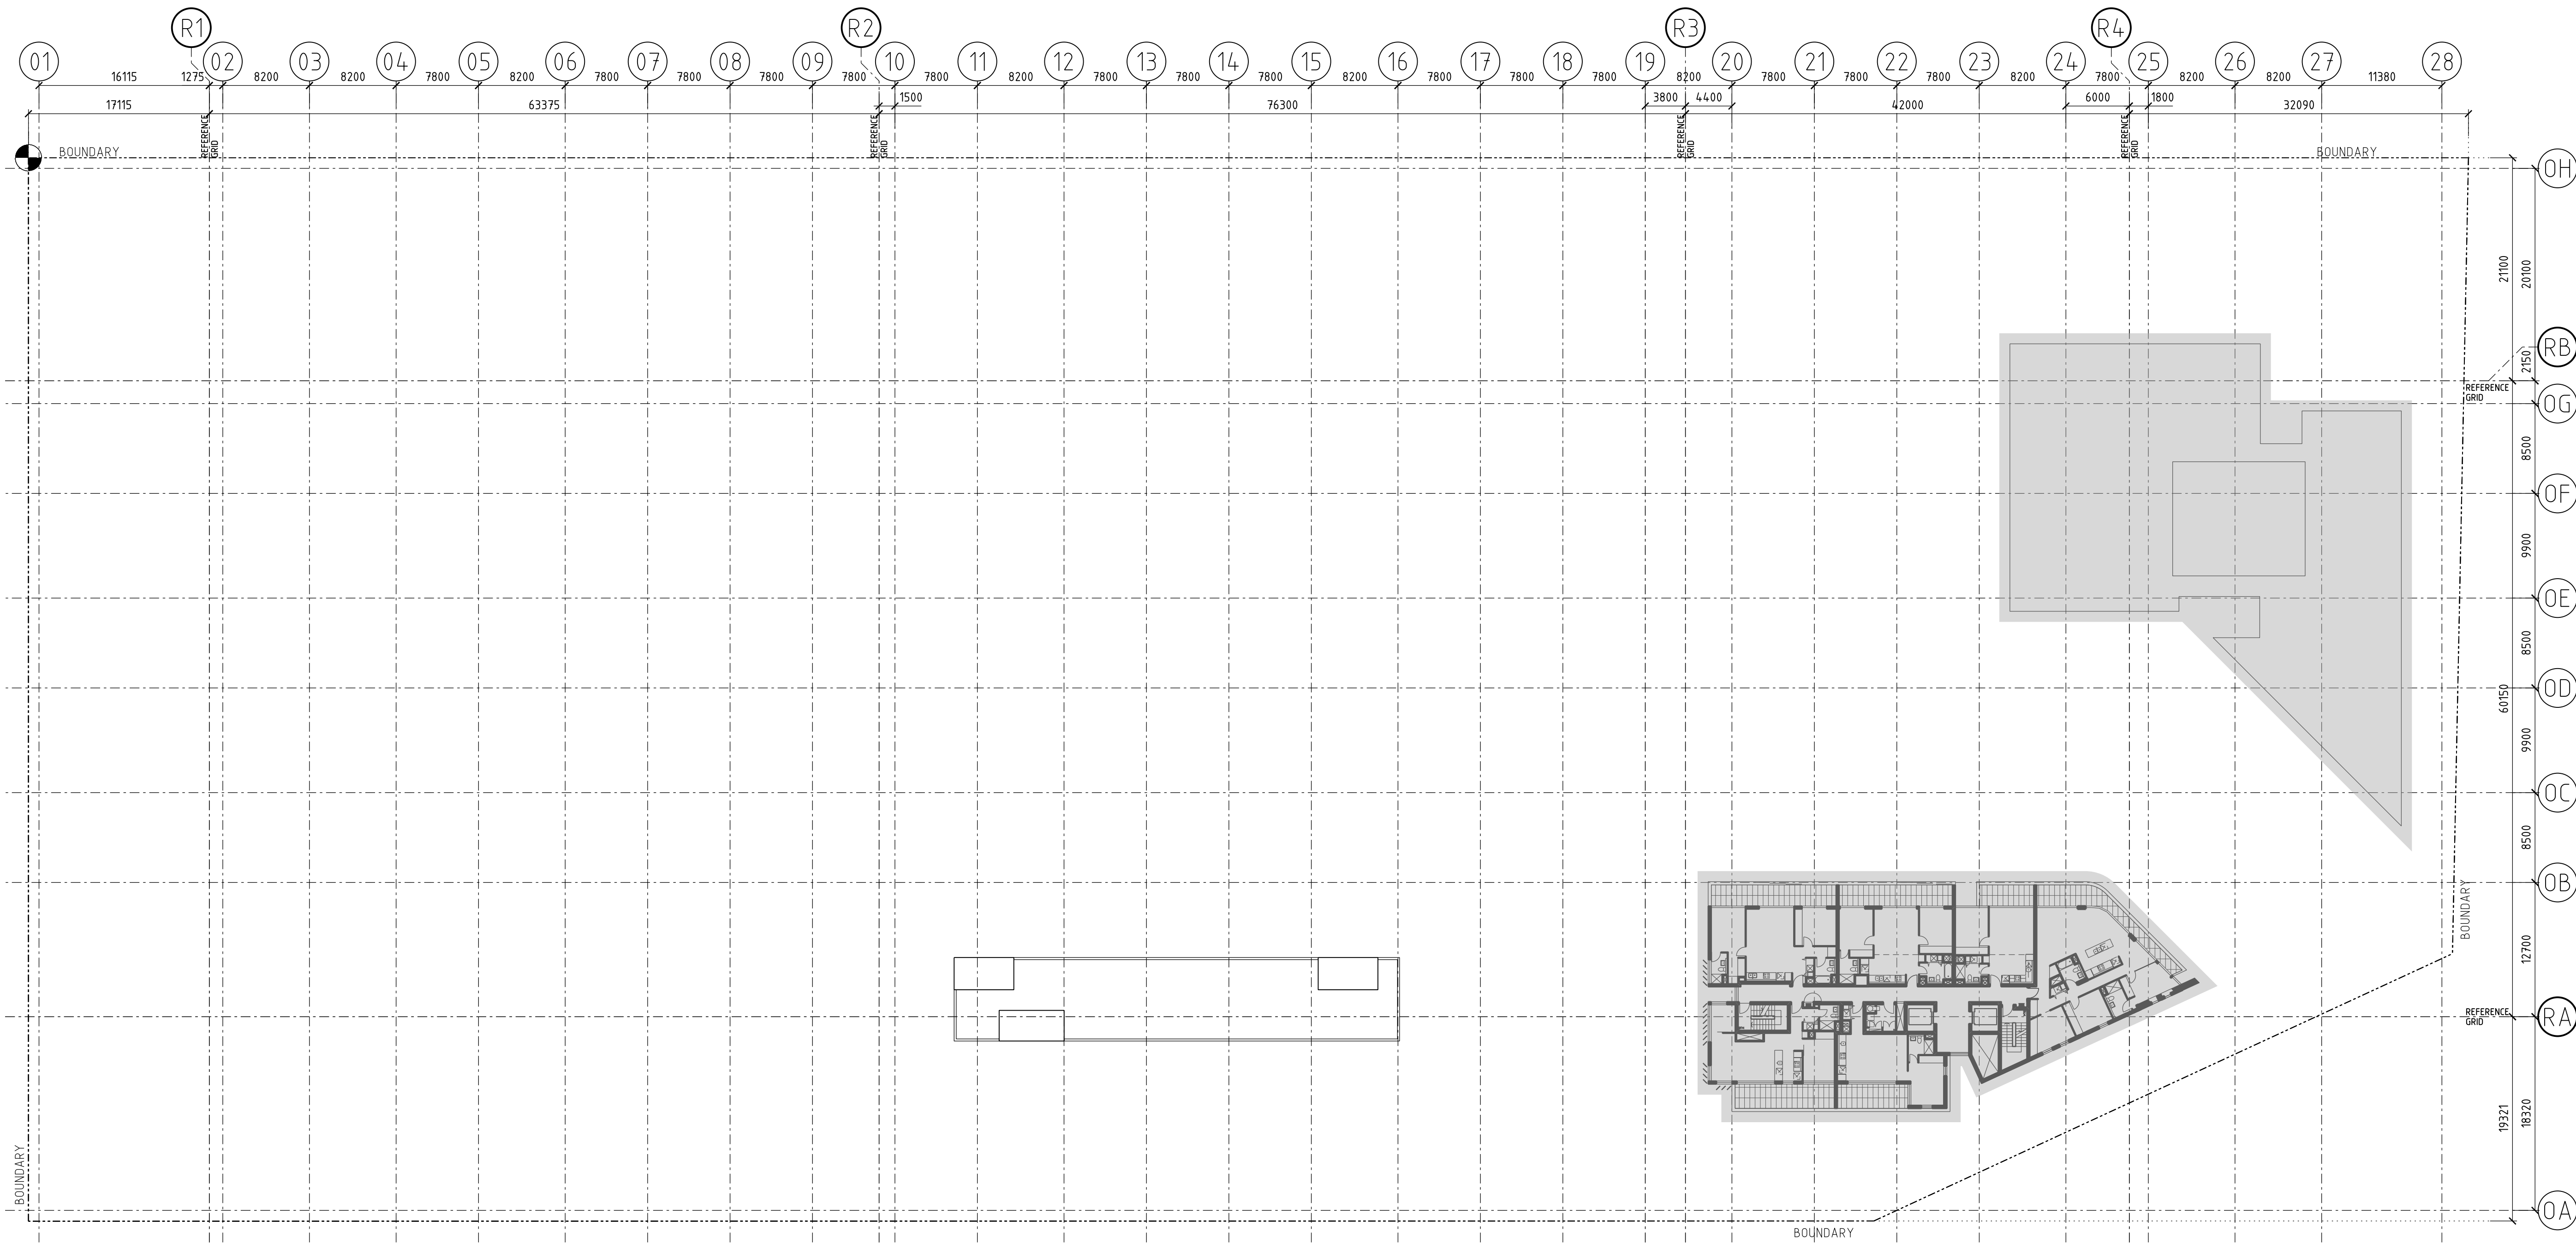

- 1 BED
- 1 BED SOHO (COMMERCIAL/RESIDENTIAL)
- 2 BED
- 2 BED SOHO (COMMERCIAL/RESIDENTIAL)
- 3 BED
- STAGE 2 DEVELOPMENT


Revisions		
No	Date	Description
0	17.06.13	ISSUE FOR INFORMATION
1	31.07.14	75W SUBMISSION
2		BRISBANE - ROOF AND PLANT EQUIPMENT REVISED

Do not scale drawings. Use figured dimensions only. Check & verify levels and dimensions on site prior to the commencement of any work, the preparation of shop drawings or the fabrication of components.

This drawing is the copyright of Allen Jack + Cottier Architects and is protected under the Copyright Act 1968. Do not alter, reproduce or transmit in any form, or by any means without the express permission of Allen Jack + Cottier Architects.

Nominated Architects: Michael Heenan 5264, Peter Ireland 6661

Site Location Plan

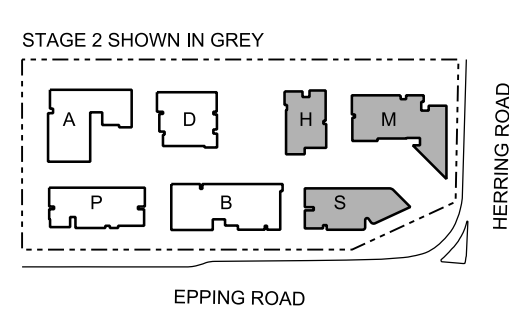

Client

STAMFORD
LAND CORPORATION LTD

Architect

AJ+C
ALLEN JACK + COTTER
79 Myrtle Street Chippendale NSW 2008 AUSTRALIA
ph +61 2 9311 8222 fx +61 2 9311 8200 ABN 53 003 782 250

Project

MACQUARIE PARK VILLAGE
110-114 HERRING ROAD
MACQUARIE PARK

Proj No. 10_030

Drawing Title

LEVEL 16 PLAN

Drawing Status

NOT FOR CONSTRUCTION

Scale


1:330@A1

Drawing No


DA2116

Issue

E

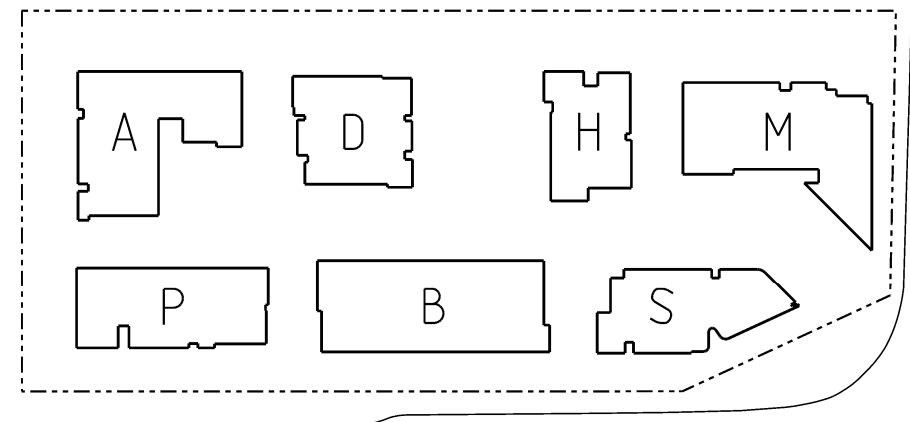

SOUTH ELEVATION

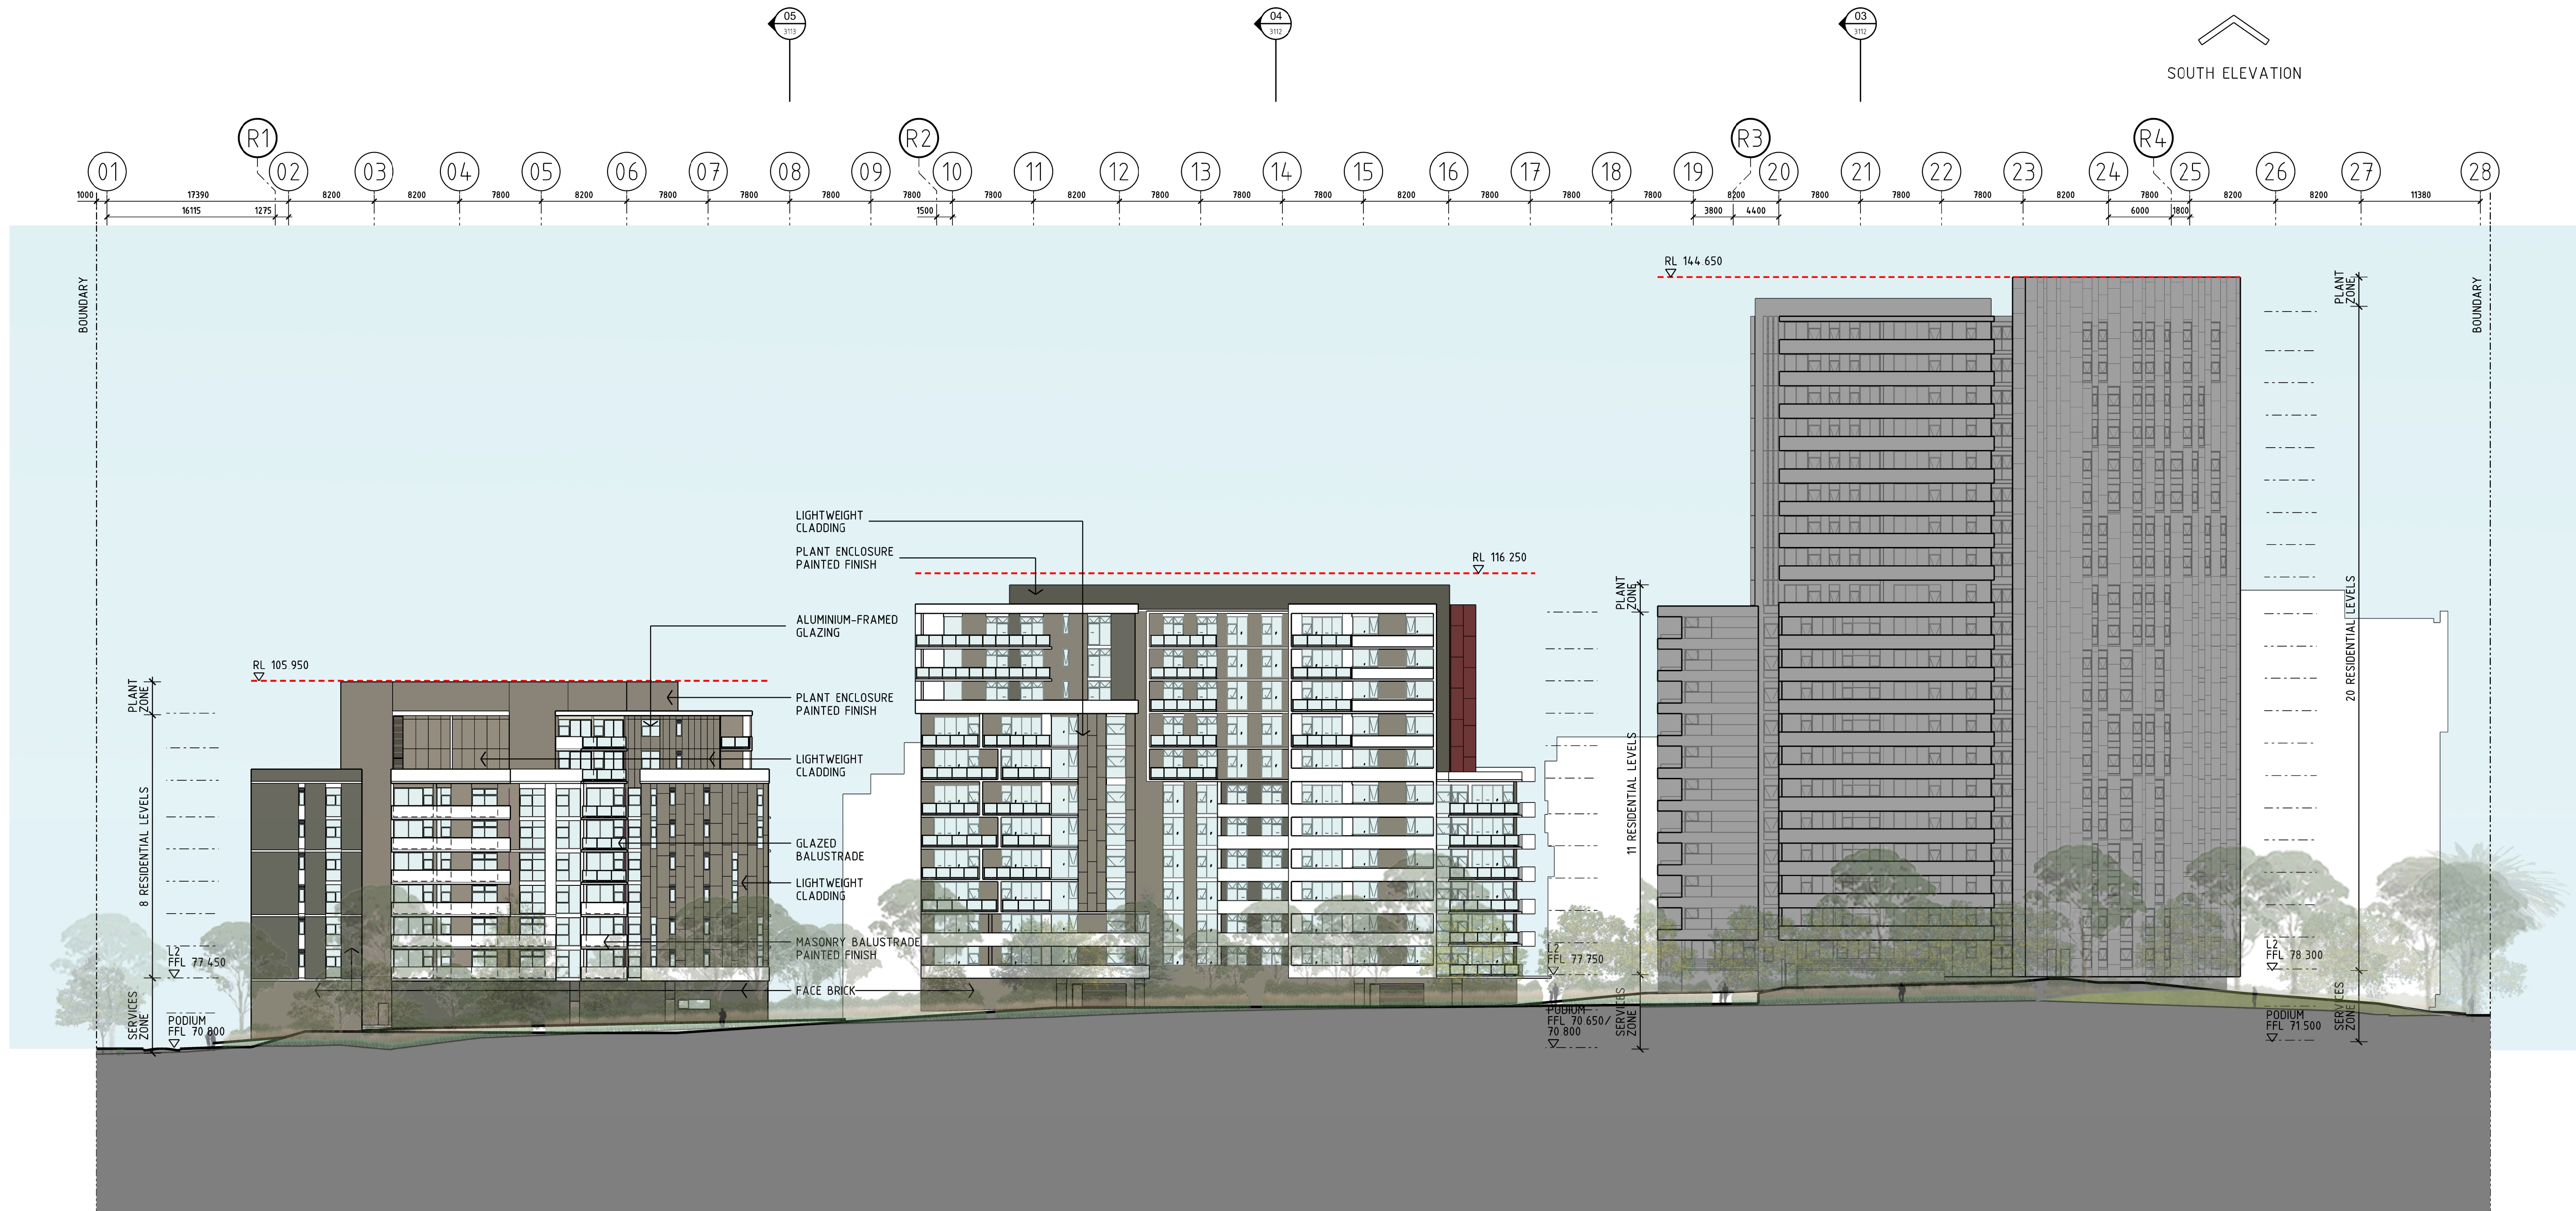

BUILDING PERTH

BUILDING BRISBANE
BUILDING DARWIN BEYOND

BUILDING SYDNEY
BUILDINGS HOBART AND
MELBOURNE BEYOND


STAGE 2 DEVELOPMENT
PAC APPROVED HEIGHT

Revisions	No	Date	Description	Rev	App'd
A	21.01.11		PART 3A SUBMISSION		
B	09.12.11		PREFERRED PROJECT		
C	24.02.12		PREFERRED PROJECT		
D	21.11.12		75W SUBMISSION		
E	18.01.13		75W SUBMISSION		
F	17.06.13		75W SUBMISSION		
G	31.07.14		75W SUBMISSION		

Do not scale drawings. Use figured dimensions only. Check & verify levels and dimensions on site prior to the commencement of any work, the preparation of shop drawings or the fabrication of components.

This drawing is the copyright of Allen Jack + Cotter Architects and is protected under the Copyright Act 1968. Do not alter, reproduce or transmit in any form, or by any means without the express permission of Allen Jack + Cotter Architects.

Nominated Architects: Michael Heenan 5264, Peter Ireland 6661

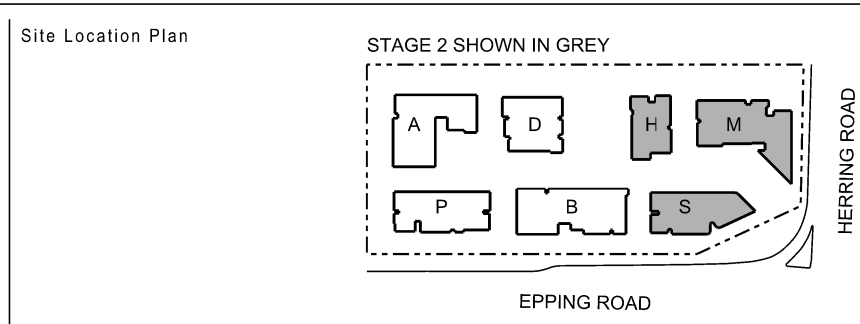

Project
MACQUARIE PARK VILLAGE
110-114 HERRING ROAD
MACQUARIE PARK

Proj No. 10_030

Drawing Title
SOUTH ELEVATION
(EPPING ROAD)

Drawing Status
NOT FOR CONSTRUCTION

Scale
1:330@A1

Drawing No
DA3100

Issue
G