

75W SUBMISSION

MACQUARIE PARK VILLAGE



VIEW FROM THE NORTH-EAST
STAGE 2 BUILDINGS (SHOWN GHOSTED)
DO NOT FORM PART OF THIS SUBMISSION

STAGE 2
DEVELOPMENT

BUILDING
BRISBANE

BUILDING
BRISBANE

BUILDING
PERTH

BUILDING
ADELAIDE

DRAWING LIST

DA0000	COVER SHEET
DA2100	LEVEL 00 PLAN
DA2101	LEVEL 01 PLAN
DA2102	LEVEL 02 PLAN
DA2103	LEVEL 03 PLAN*
DA2105	LEVEL 05 PLAN*
DA2106	LEVEL 06 PLAN
DA2107	LEVEL 07 PLAN
DA2108	LEVEL 08 PLAN
DA2109	LEVEL 09 PLAN
DA2110	LEVEL 10 PLAN
DA2111	LEVEL 11 PLAN
DA2112	LEVEL 12 PLAN
DA2113	LEVEL 13 PLAN*
DA2115	LEVEL 15 PLAN*
DA2116	LEVEL 16 PLAN
DA3100	SOUTH (EPPING ROAD) ELEVATION
DA3101	NORTH ELEVATION
DA3102	EAST (HERRING ROAD) AND WEST ELEVATIONS
DA3110	SECTION 01
DA3111	SECTION 02
DA3112	SECTIONS 03 AND 04
DA3113	SECTION 05
DA3630	VIEWS SHEET 01
DA3631	VIEWS SHEET 02
DA3632	VIEWS SHEET 03
DA3633	VIEWS SHEET 04
DA3634	VIEWS SHEET 05


* NOTE: THE NUMBER 'FOUR' ('4') HAS BEEN
DELETED FROM FLOOR NOMENCLATURE

Revisions	Drawn By
No. Date Description	Drawn By
H 26.05.14 75W SUBMISSION - CAR PARKING	
I 31.07.14 75W SUBMISSION	

Do not scale drawings. Use Imperial dimensions only. Check & verify levels and dimensions on site prior to the commencement of any work, the preparation of shop drawings or the fabrication of components.

This drawing is the copyright of Allen Jack + Cotter Architects and is protected under the Copyright Act 1968. Do not allow, reproduce or transmit in any form, or by any means without the express permission of Allen Jack + Cotter Architects.

Nominated Architects: Michael Heenan 5264, Peter Ireland 6861

 

Project	MACQUARIE PARK VILLAGE
110-114 HERRING ROAD	MACQUARIE PARK
Proj No.	10_030

Drawing Title	COVER SHEET
Drawing Status	NOT FOR CONSTRUCTION

Scale	NTS	Drawing No.	DA0000	Issue	I
-------	-----	-------------	--------	-------	---

ABSA
Association of Building
Sustainability Assessors


**Class 2 Building
Project
Certification**

Certification Number	1006717902
Certification Date	13/08/2014
Assessor Name	Samantha Anderson
Assessor Number	60832
Assessor Signature	<i>Samantha Anderson</i>

Averaged Simulated Energy: HEATING: 18.9 MJ/m² pa
Averaged Simulated Energy: COOLING: 31.5 MJ/m² pa
Rated with Downlights: No

Averaged NatHERS Rating 50.4 MJ/m² pa

5.9/10

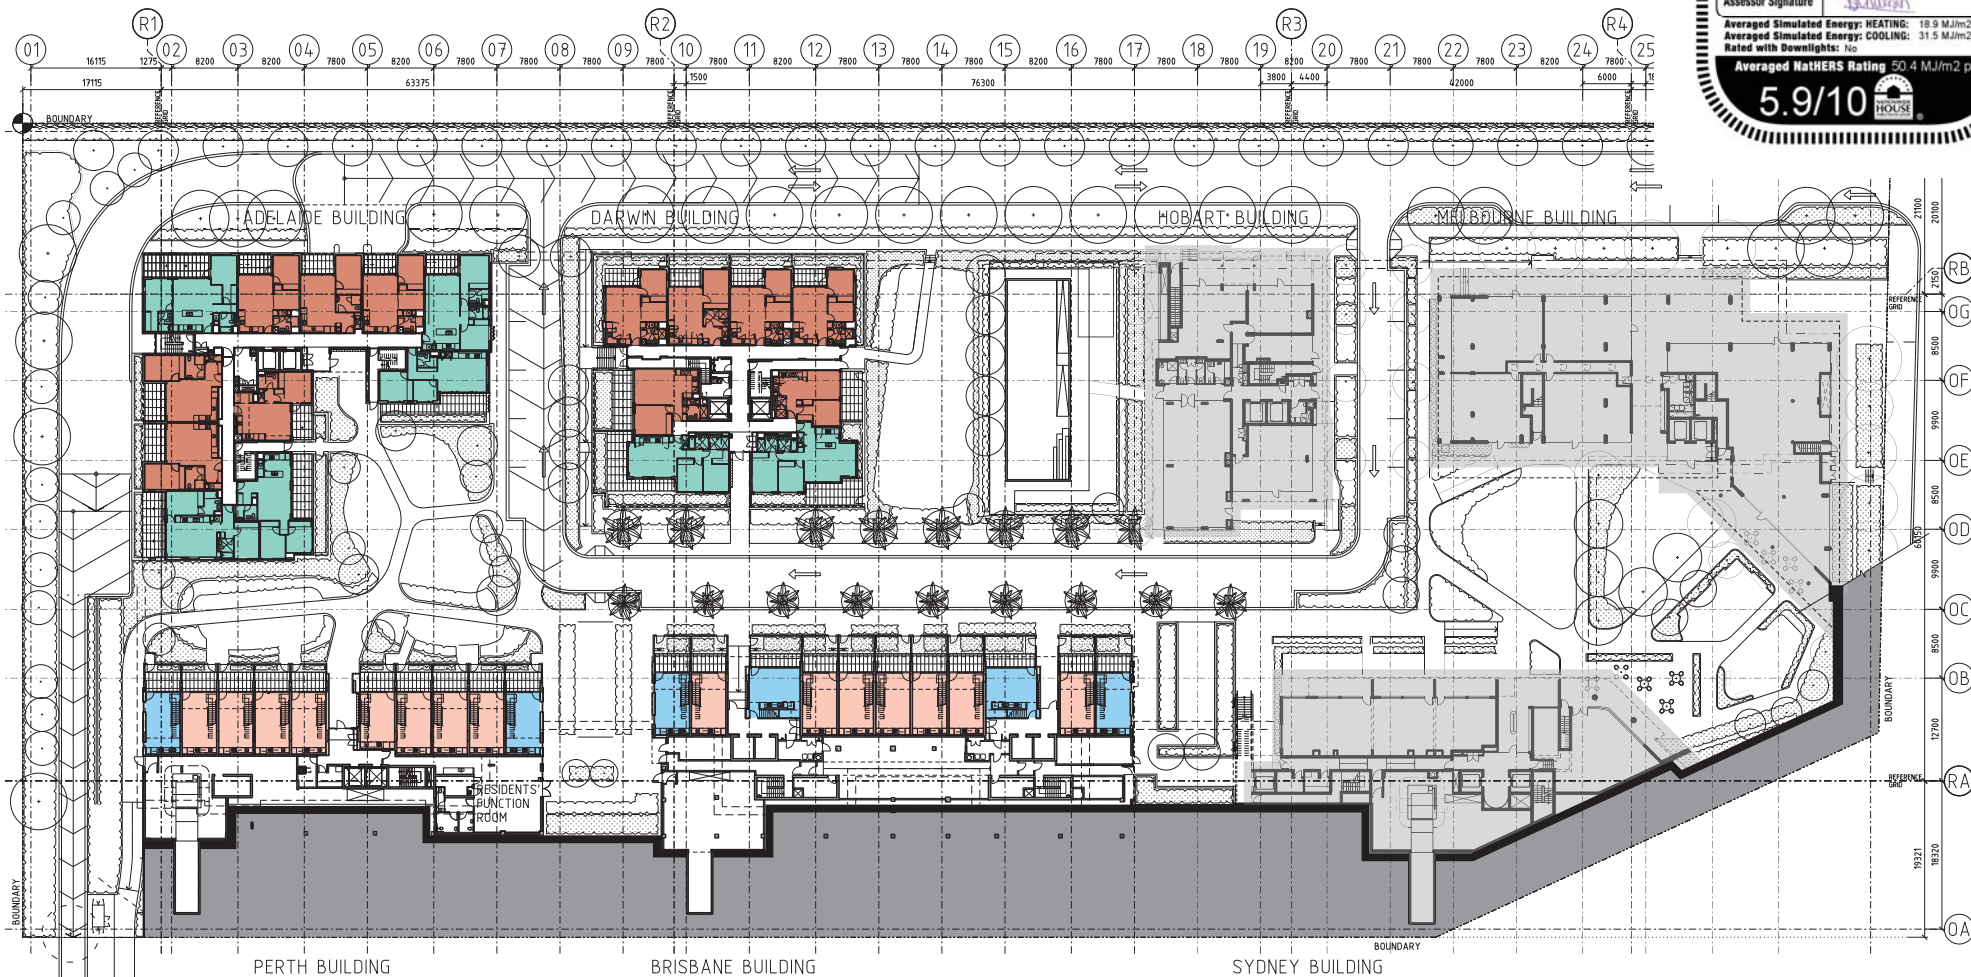

EMERGENCY VEHICLE
EGRESS TO EPPING ROAD

- 1 BED
- 1 BED SOHO (COMMERCIAL/RESIDENTIAL)
- 2 BED
- 2 BED SOHO (COMMERCIAL/RESIDENTIAL)
- 3 BED
- STAGE 2 DEVELOPMENT

Revisions
No 1/2014 - Revision
F 26.05.14 FIM SUBMISSION - CAR PARKING
G 31.07.14 FIM SUBMISSION

LANDSCAPE DESIGN, ROAD NETWORK, GARAGE AND
RECYCLING AREAS REVISED
DARWIN, PERTH AND BRISBANE - PLANNING REVISED
ALL BUILDINGS - EXTENT OF SCREENS, GLAZING,
CLADDING AND BLADE WALLS REVISED

Do not scale drawings. Use Imperial dimensions only. Check & verify levels and
dimensions on site prior to the commencement of any work, the preparation of
shop drawings or the fabrication of components.
This drawing is the copyright of Atlas Jack - neither Architects and is protected
under the Copyright Act 1968. Do not alter, reproduce or transmit in any form
or by any means without the express permission of Atlas Jack - neither Architects.
Noted Architects: Michael Heenan 524, Peter Ireland 6851

Site Location Plan

STAGE 2 SHOWN IN GREY



Client



Architect



Project
MACQUARIE PARK VILLAGE
110-114 HERRING ROAD
MACQUARIE PARK

Proj No. 10_030

Drawing Title
LEVEL 00 PLAN

Drawing Status
NOT FOR CONSTRUCTION

Scale
1:330 @ A1 DA2100


Issue
G

ABSA **Class 2 Building Project Certification**
 Association of Building Sustainability Assessors

Certification Number	1006717902
Certification Date	13/08/2014
Assessor Name	Samantha Anderson
Assessor Number	60832
Assessor Signature	<i>Samantha Anderson</i>

Averaged Simulated Energy: HEATING: 18.9 MJ/m2 pa
 Averaged Simulated Energy: COOLING: 31.5 MJ/m2 pa
 Rated with Downlights: No

Averaged NABERS Rating 5.9/10

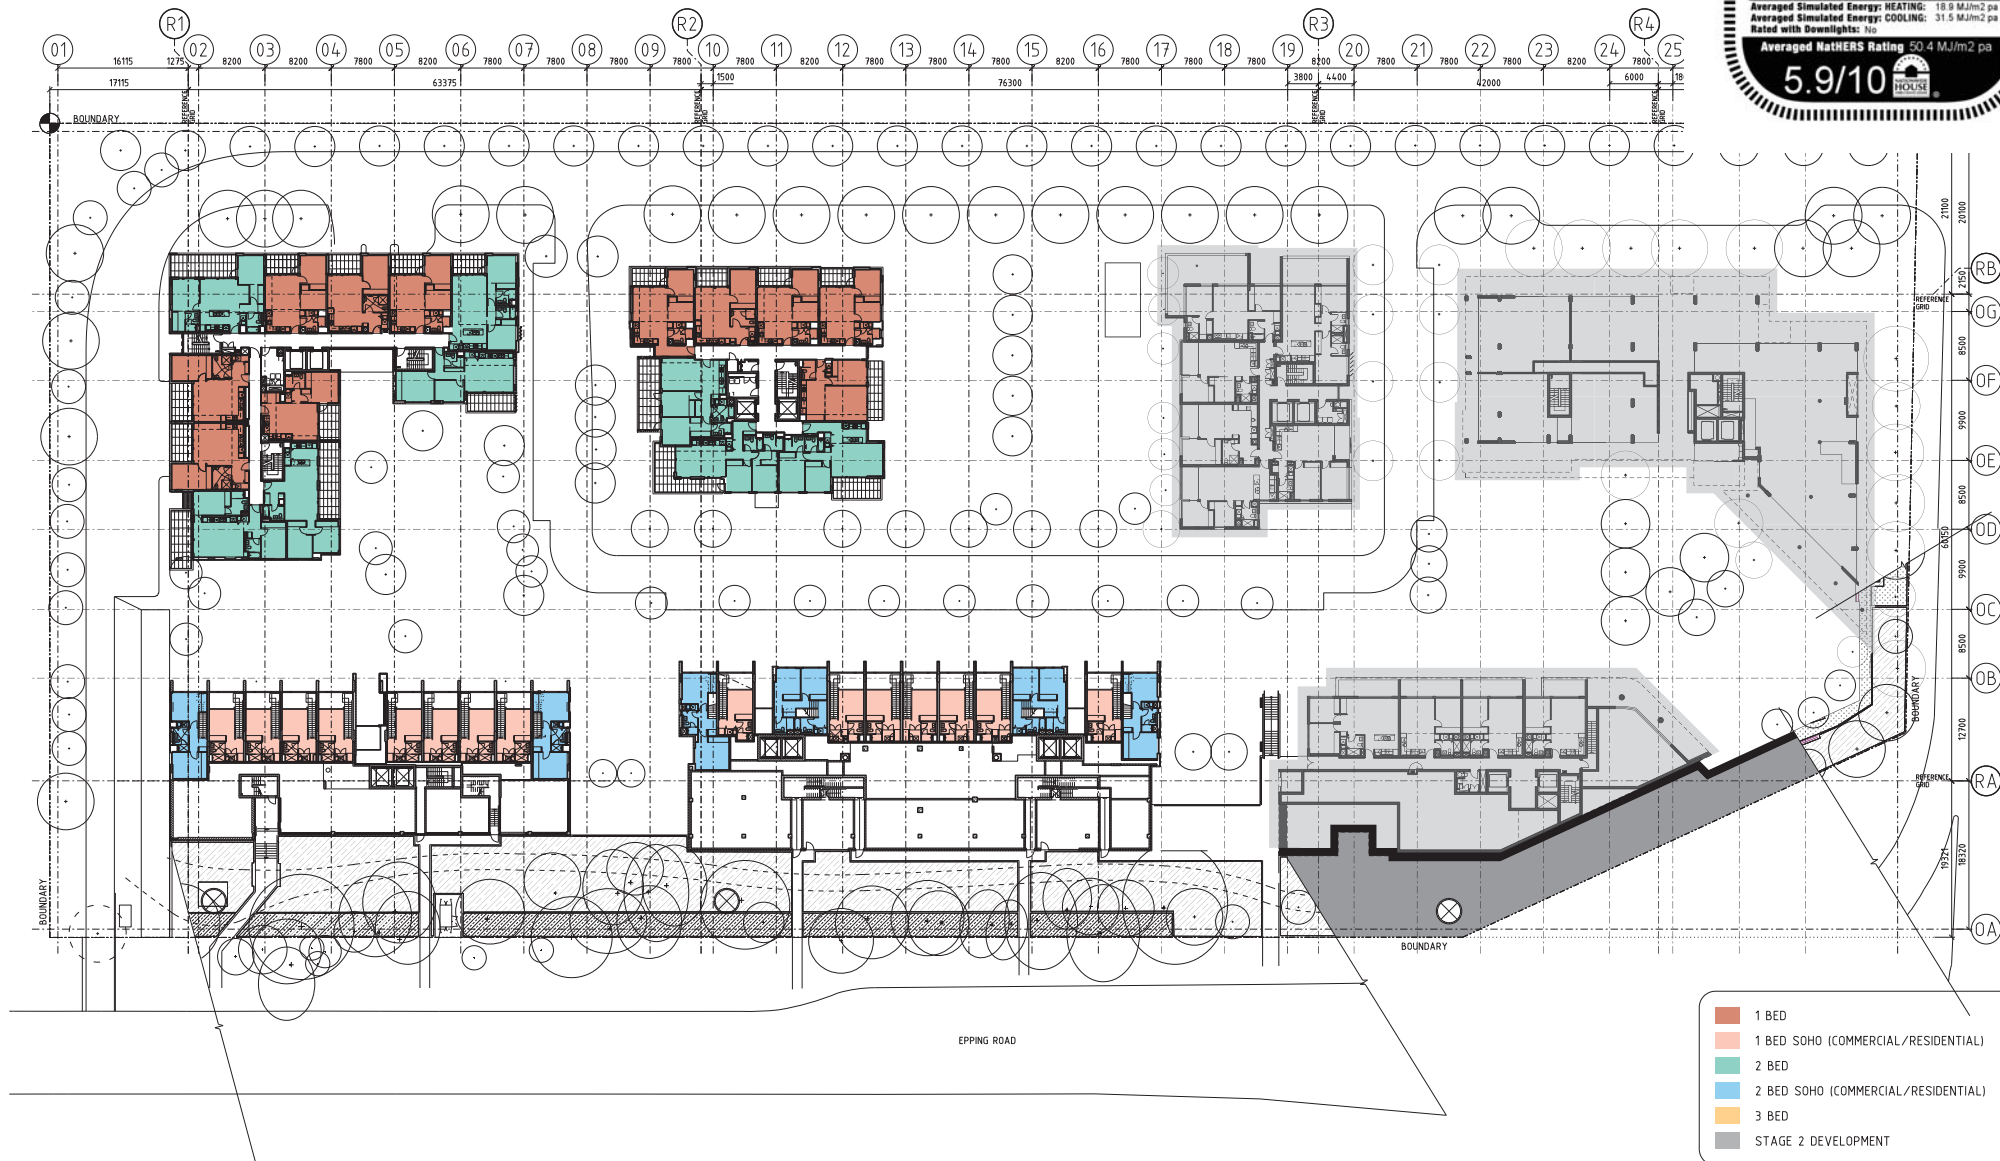

Revisions No 1500 - 1500000 F 26.85.1% - FPM SUBMISSION G 31.67.1% - FPM SUBMISSION LANDSCAPE DESIGN, ROAD NETWORK, GARAGE AND RECYCLING AREAS REVISED CARAVAN, FETTER AND SHEDS - PLANNING REVISED ALL BUILDINGS - EXTENT OF SCREENS, GLAZING, CLADDING AND BLADE WALLS REVISED	Do not scale drawings. Use Imperial dimensions only. Check & verify levels and dimensions on site prior to the commencement of any work, for preparation of shop drawings or the fabrication of components. This drawing is the copyright of Allen Jack + Carter Architects and is protected under the Copyright Act 1968. Do not alter, reproduce or transmit in any form or by any means without the express permission of Allen Jack + Carter Architects. Noted Architect: Michael Heenan 524, Peter Ireland 681	Site Location Plan 	Client STAMFORD LAND CORPORATION LTD	Architect AJ+C ALLEN JACK + CARTER 79 Myrtle Street Chippendale NSW 2008 AUSTRALIA ph +61 2 9311 8222 fx +61 2 9311 8200 ABBN 53 503 732 200	Project MACQUARIE PARK VILLAGE 110-114 HERRING ROAD MACQUARIE PARK Plot No. 10_030	Drawing Title LEVEL 01 PLAN Drawing Status NOT FOR CONSTRUCTION	Scale 1:330 @ A1 Issue G
---	---	-------------------------------	--	--	---	--	---

ABS **Class 2 Building Project Certification**
 Association of Building Sustainability Assessors

Certification Number	1006717902
Certification Date	13/08/2014
Assessor Name	Samantha Anderson
Assessor Number	60832
Assessor Signature	<i>S. Anderson</i>


Averaged Simulated Energy: HEATING: 18.9 MJ/m² pa
 Averaged Simulated Energy: COOLING: 31.5 MJ/m² pa
 Rated with Downlights: No

Averaged NatHERS Rating 50.4 MJ/m² pa
5.9/10



Revisions
 No 1000 - Revision
 F 26.05.14 FPM SUBMISSION - CAR PARKING
 G 31.07.14 FPM SUBMISSION
 LANDSCAPE DESIGN, ROAD NETWORK, GARRAGE AND RECYCLING AREAS REVISED
 CARAVAN, FETTER AND BRISBANE - PLANNING REVISED
 ALL BUILDINGS - EXTENT OF SCREENS, GLAZING, CLADDING AND BLADE WALLS REVISED

Do not scale drawings. Use Imperial dimensions only. Check & verify levels and dimensions on site prior to the commencement of any work, the preparation of shop drawings or the fabrication of components.
 This drawing is the copyright of Allen Jack & Co. Architects and is protected under the Copyright Act 1968. Do not alter, reproduce or transmit in any form, or by any means without the express permission of Allen Jack & Co. Architects.
 Noted Architect: Michael Heenan 524, Peter Ireland 6851

 

Client

STAMFORD
 LAND CORPORATION LTD

Architect

AJ+C
 ALLEN JACK & CO
 79 Myrtle Street Chippendale NSW 2008 AUSTRALIA
 ph +61 2 9311 8222 fx +61 2 9311 8200 ABN 53 003 732 250

Project

MACQUARIE PARK VILLAGE
 110-114 HERRING ROAD
 MACQUARIE PARK

Plot No. 10_030

Drawing Title

LEVEL 02 PLAN

Drawing Status

NOT FOR CONSTRUCTION

Scale

1:330 @ A1 DA2102

Issue

G


ABSA Class 2 Building Project Certification
Association of Building Sustainability Assessors

Certification Number	1006717902
Certification Date	13/08/2014
Assessor Name	Samantha Anderson
Assessor Number	60832
Assessor Signature	<i>Samantha Anderson</i>

Averaged Simulated Energy: HEATING: 18.9 MJ/m² pa
Averaged Simulated Energy: COOLING: 31.5 MJ/m² pa
Rated with Downlights: No

Averaged NatHERS Rating 50.4 MJ/m² pa

5.9/10

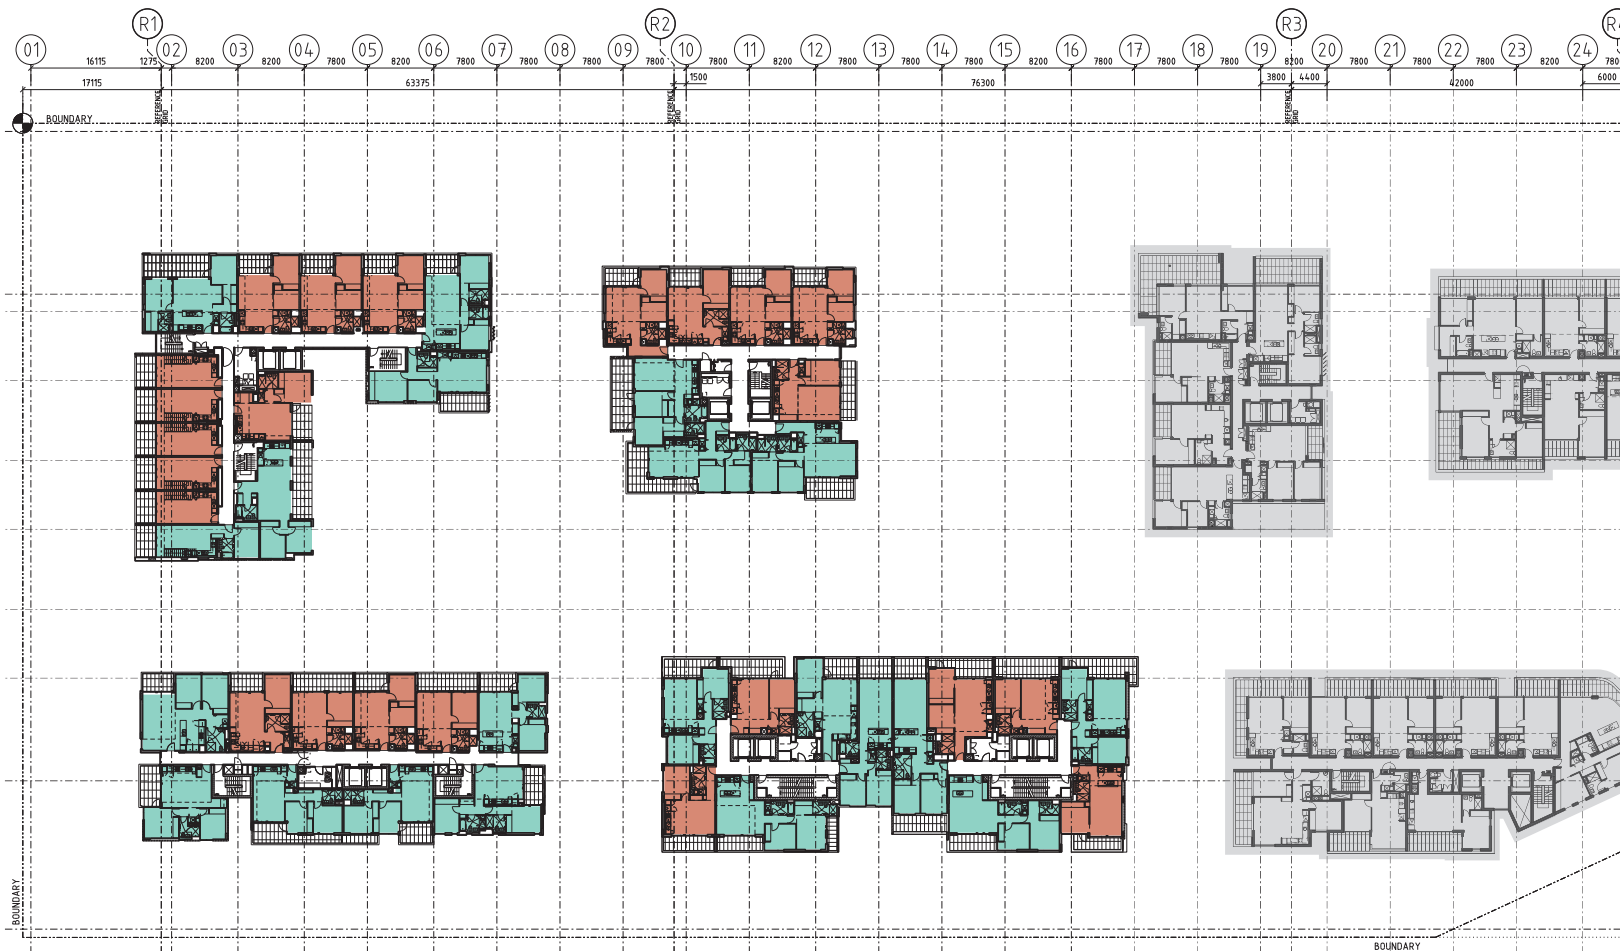


- 1 BED
- 1 BED SOHO (COMMERCIAL/RESIDENTIAL)
- 2 BED
- 2 BED SOHO (COMMERCIAL/RESIDENTIAL)
- 3 BED
- STAGE 2 DEVELOPMENT

Revisions
Rev 1: Issue 1 - Issued for Information
G 26.08.13 ISSUE FOR INFORMATION
H 31.07.14 FSW SUBMISSION
DARWIN - EXIT STAIRS REVISED
ALL BUILDINGS - EXTENT OF SCREENS, GLAZING,
CLADDING AND BLADE WALLS REVISED

Do not scale drawings. Use Imperial dimensions only. Check & verify levels and dimensions on site prior to the commencement of any work, the preparation of shop drawings or the fabrication of components.
This drawing is the copyright of Allen Jack + Collier Architects and is protected under the Copyright Act 1968. Do not alter, reproduce or transmit in any form or by any means without the express permission of Allen Jack + Collier Architects.
Noted Architects: Michael Heenan 5264, Peter Ireland 6861

Site Location Plan

 

STAMFORD
LAND CORPORATION LTD

Architect
AJ+C
ALLEN JACK + COLLIER
79 Myrtle Street Chippendale NSW 2008 AUSTRALIA
ph +61 2 9311 8222 fx +61 2 9311 8200 ABN 53 503 752 250

Project
MACQUARIE PARK VILLAGE
110-114 HERRING ROAD
MACQUARIE PARK

Proj No. 10_030



Drawing Title
LEVEL 03 PLAN
(LEVEL 04 OMITTED)

Drawing Status
NOT FOR CONSTRUCTION

Scale
1:330 @ A1 DA2103

Issue
H

ABS **Class 2 Building Project Certification**
 Association of Building Sustainability Assessors

Certification Number	1006717902
Certification Date	13/08/2014
Assessor Name	Samantha Anderson
Assessor Number	60832
Assessor Signature	<i>S. Anderson</i>

Averaged Simulated Energy: HEATING: 18.9 MJ/m² pa
 Averaged Simulated Energy: COOLING: 31.5 MJ/m² pa
 Rated with Downlights: No

Averaged NatHERS Rating 50.4 MJ/m² pa
5.9/10



- 1 BED
- 1 BED SOHO (COMMERCIAL/RESIDENTIAL)
- 2 BED
- 2 BED SOHO (COMMERCIAL/RESIDENTIAL)
- 3 BED
- STAGE 2 DEVELOPMENT

PLOT DATE: 11 AUG 2014 11:40:00 AM PLOTTED & CHECKED BY: BAWING
 REVISION: 11 AUG 2014 11:40:00 AM PLOTTED & CHECKED BY: BAWING

ABSA **Class 2 Building Project Certification**
 Association of Building Sustainability Assessors

Certification Number	1006717902
Certification Date	13/08/2014
Assessor Name	Samantha Anderson
Assessor Number	60832
Assessor Signature	<i>S. Anderson</i>


Averaged Simulated Energy: HEATING: 18.9 MJ/m² pa
 Averaged Simulated Energy: COOLING: 31.5 MJ/m² pa
 Rated with Downlights: No
 Averaged NatHERS Rating 50.4 MJ/m² pa
5.9/10 



- 1 BED
- 1 BED SOHO (COMMERCIAL/RESIDENTIAL)
- 2 BED
- 2 BED SOHO (COMMERCIAL/RESIDENTIAL)
- 3 BED
- STAGE 2 DEVELOPMENT

Revisions
 No 1 Date Description
 D 26.08.13 ISSUE FOR INFORMATION
 E 31.07.14 FSW SUBMISSION
 ADELAIDE - ROOF PLANT ENCLOSURE REVISED
 DARWIN - EXIT STAIRS REVISED
 ALL BUILDINGS - EXTENT OF SCREENS, GLAZING,
 CLADDING AND BLADE WALLS REVISED

Do not scale drawings. Use Imperial dimensions only. Check & verify levels and dimensions on site prior to the commencement of any work, the preparation of shop drawings or the fabrication of components.
 This drawing is the copyright of Allen Jack + Collier Architects and is protected under the Copyright Act 1968. Do not alter, reproduce or transmit in any form, or by any means without the express permission of Allen Jack + Collier Architects.
 Notional Architects: Michael Heenan 524, Peter Ireland 6851

 

Client

STAMFORD
 LAND CORPORATION LTD

Architect

AJ+C
 ALLEN JACK + COLLIER
 79 Myrtle Street Chippendale NSW 2008 AUSTRALIA
 ph +61 2 9311 8222 fx +61 2 9311 8200 ABN 53 503 732 250

Project
 MACQUARIE PARK VILLAGE
 110-114 HERRING ROAD
 MACQUARIE PARK

Drawing Title
 LEVEL 06 PLAN

Drawing Status
 NOT FOR CONSTRUCTION

Scale
 1:330 @ A1

Drawing No
 DA2106

Issue
 E

ABS **Class 2 Building Project Certification**
 Association of Building Sustainability Assessors

Certification Number	1006717902
Certification Date	13/08/2014
Assessor Name	Samantha Anderson
Assessor Number	60832
Assessor Signature	<i>Samantha Anderson</i>

Averaged Simulated Energy: HEATING: 18.9 MJ/m² pa
 Averaged Simulated Energy: COOLING: 31.5 MJ/m² pa
 Rated with Downlights: No

Averaged NatHERS Rating 50.4 MJ/m² pa
5.9/10



- 1 BED
- 1 BED SOHO (COMMERCIAL/RESIDENTIAL)
- 2 BED
- 2 BED SOHO (COMMERCIAL/RESIDENTIAL)
- 3 BED
- STAGE 2 DEVELOPMENT