


©TVS architects

Use nominated dimensions in preference to scaling. All dimensions are to be verified on site prior to commencement of work. Emailed drawings represent uncontrolled copies of the original. A '?????' symbol in the date section of the amendments column represents an uncontrolled copy of the original document.

18/03/2014 3:12:30 PM

0 8 16 24

Scale (m)

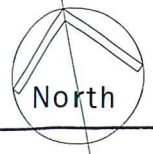

NSW GOVERNMENT
Planning

Issued under the Environmental Planning and Assessment Act 1979

Approved Section 75W Modification Application

No. **MOD 1** granted on the **23/10/14**

in respect to MP **07-0072**

Signed **DG**

Sheet No. **21** of **29**

Revision	Description	Date	Initials
1	DA Issue	18.03.14	DH

TVS architects
Brisbane
48 Leichhardt St, Spring Hill Q 4000
(07) 3831 2116
tvsarchitects.com.au
facebook.com/tvs.architects

Project

Orange Private Hospital Site

Client

James Richmark Pty Ltd

Drawing Title

Private Hospital Precinct -
Level 3

Project Architect/Designer Drawn By Date Drawn


M Urquhart BH Mar 2014

Scale @ A3 Checked Date Checked

1:400

Drawing No. Revision

5420.3S.02.403 1

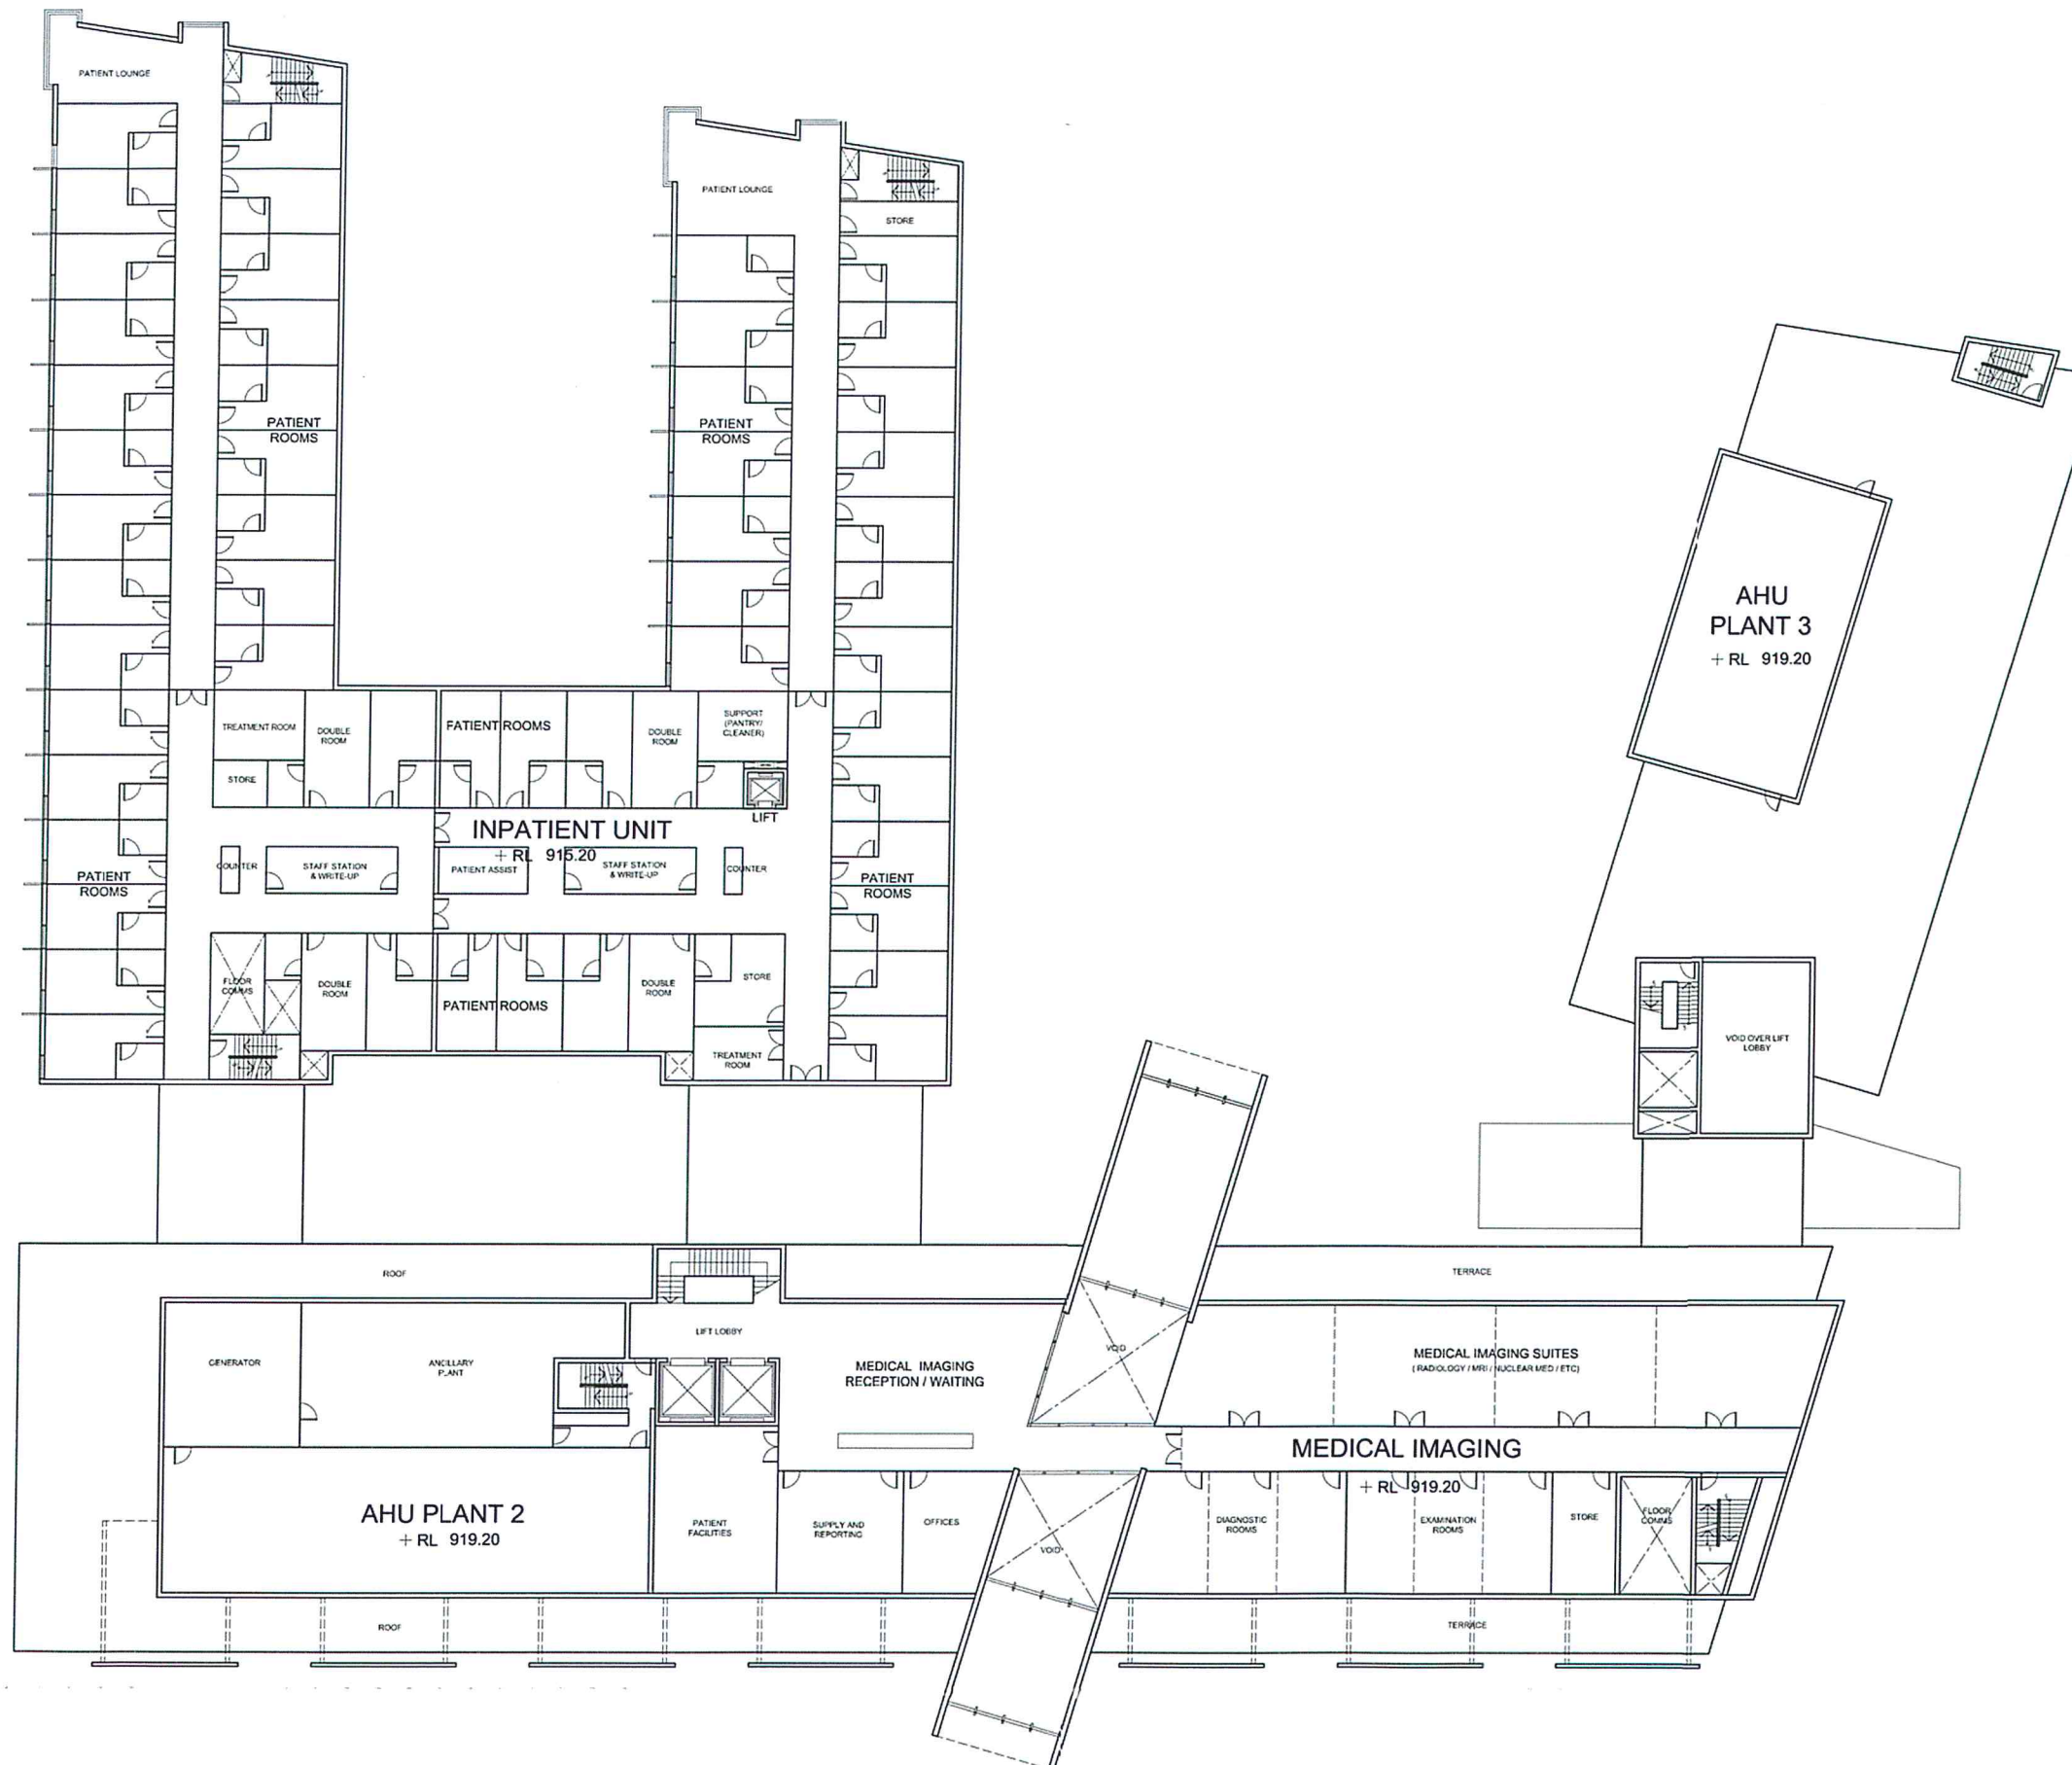



©TVS architects


Use nominated dimensions in preference to scaling. All dimensions are to be verified on site prior to commencement of work. Emailed drawings represent uncontrolled copies of the original. A '?????' symbol in the date section of the amendments column represents an uncontrolled copy of the original document.

18/03/2014 3:12:32 PM

0 8 16 24



Scale (m)

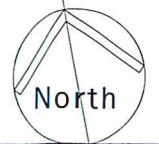

NSW GOVERNMENT
Planning

Issued under the Environmental Planning and Assessment Act 1979

Approved Section 75W Modification Application

No. **MOD 1** granted on the **23/10/14**

in respect to MP **07-0072**

Signed **DG**

Sheet No. **22** of **29**

Revision	Description	Date	Initials
1	DA Issue	18.03.14	DH

TVS architects
Brisbane
48 Leichhardt St, Spring Hill Q 4000
(07) 3831 2116
tvsarchitects.com.au
facebook.com/tvs.architects

Project

Orange Private Hospital Site

Client

James Richmark Pty Ltd

Drawing Title

Private Hospital Precinct -
Roof Plan

Project Architect/Designer Drawn By Date Drawn


M Urquhart BH Mar 2014

Scale @ A3 Checked Date Checked

1:400

Drawing No. Revision

5420.3S.02.404 1

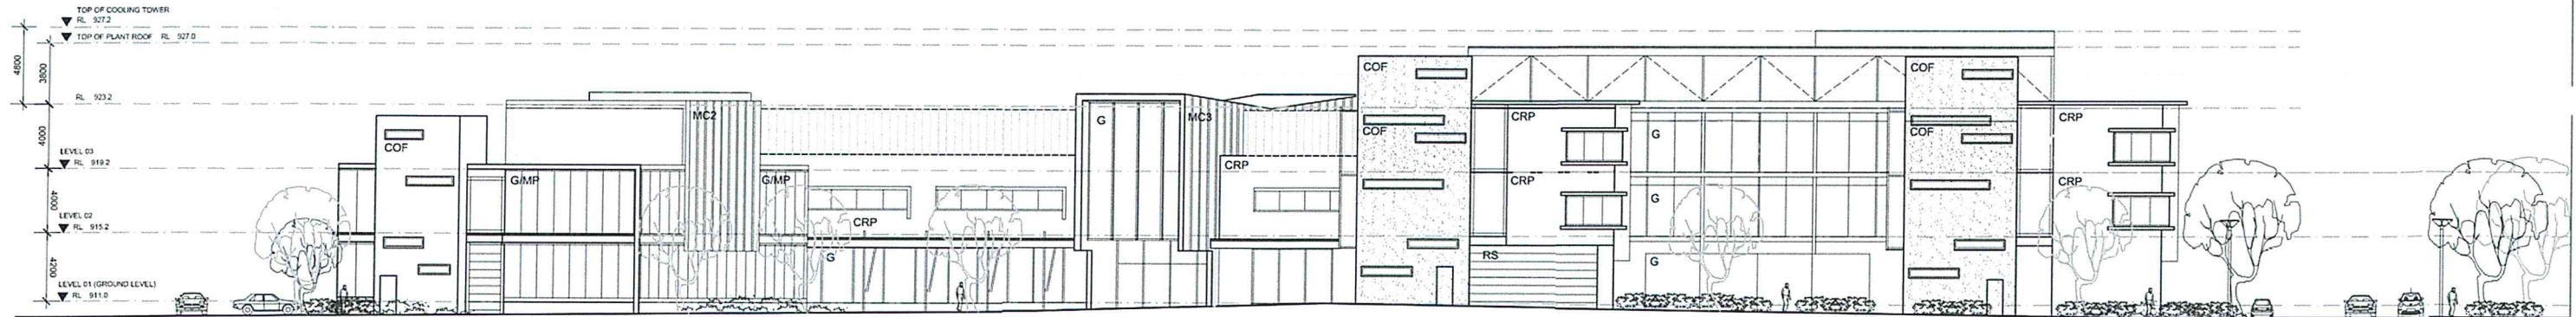

NORTHERN ELEVATION



NSW GOVERNMENT
Planning

Issued under the Environmental Planning and Assessment Act 1979


Approved Section 75W Modification Application

No. **MOD 1** granted on the **23/10/14**

in respect to MP **07-0072**

Signed **DG**

Sheet No. **23** of **29**

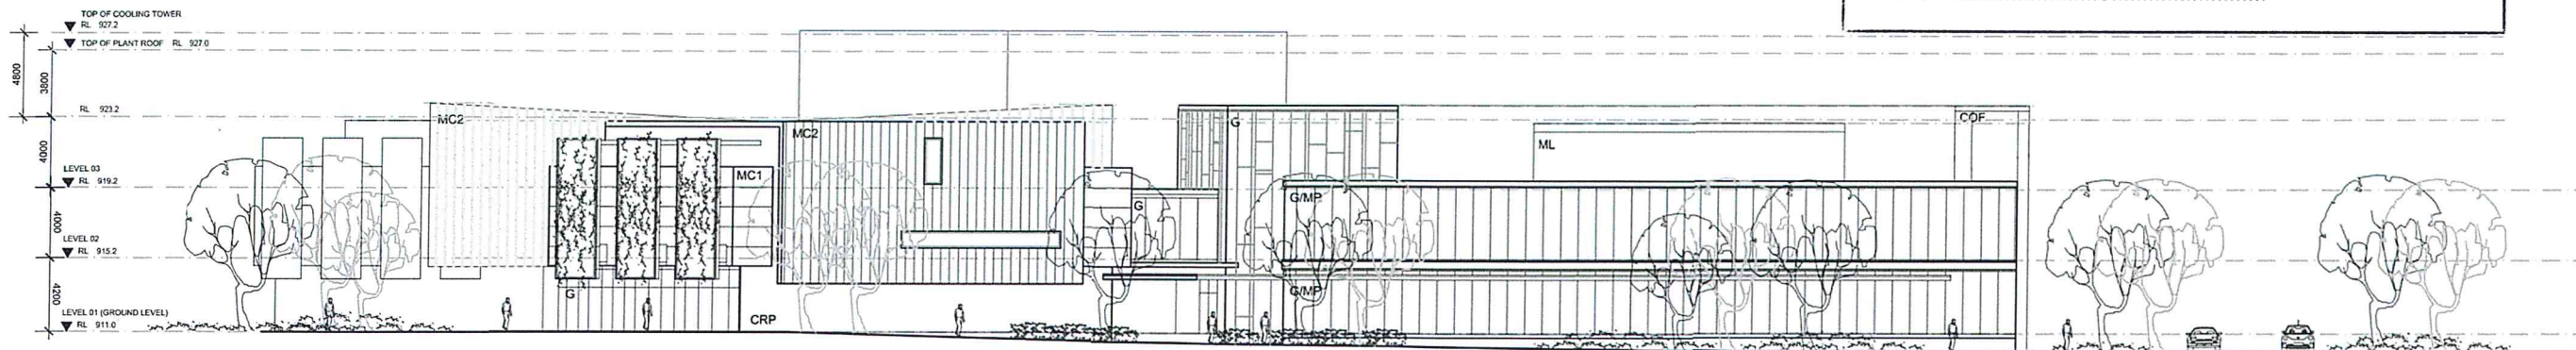

EASTERN ELEVATION

LEGEND:

- | | |
|---|--|
| CRP - CEMENT RENDER PAINTED TO MASONARY | MC1 - PRE-FINISHED METAL CLADDING (HORIZONTAL) |
| G - GLAZING | MC2 - PRE-FINISHED METAL CLADDING (VERTICAL) |
| GIMP - COLOURED GLAZING AND COLOURED METAL PANELS | MC3 - PRE-FINISHED METAL CLADDING (PANELS) |
| TP - TIMBER PLY PANELS | MM - PRE-FINISHED METAL MESH |
| CT - CERAMIC TILE | MSS - PRE-FINISHED METAL SUN SHADE (HORIZONTAL) |
| COF - CONCRETE OFF-FORM | ML - METAL LOUVRES (HORIZONTAL) |
| CSS - CONCRETE BLADE SUN SHADE | SG - STEEL FRAMED GRILL PANEL |
| RS - ROLLER SHUTTER | PB - STEEL FRAMED PLANTER BOX (HIDDEN) AND CLIMBING PLANTS |
| TIM - TIMBER BATTENS SCREEN | |

Brisbane
48 Leichhardt St, Spring Hill Q 4000
(07) 3831 2116
Gold Coast
Zurich House
8-10 Karp Crt, Bundall Q 4217
(07) 5574 2266
tvsarchitects.com.au
facebook.com/tvs.architects

TVS
architects

Project

Orange Private Hospital Site
Forest Road, Orange

Drawing Title

Private Hospital Precinct - Elevations


1	DA Issue	18.03.14	DH
Revision	Description	Date	Initials

Project Architect/Designer
M Urquhart
Scale @ A3
1 : 400
Drawing No.
5420.02.405


Drawn By
BH
Checked for Construction
Date Checked
Mar 2014

Revision
1

Preliminary

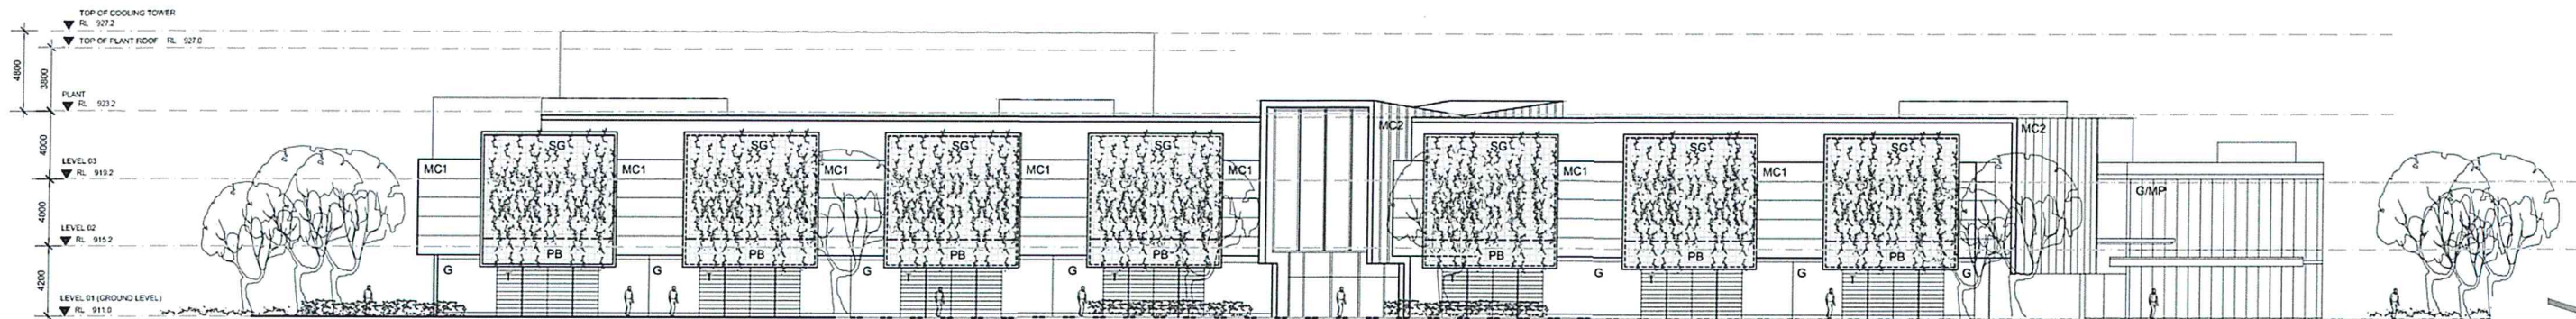

SOUTHERN ELEVATION

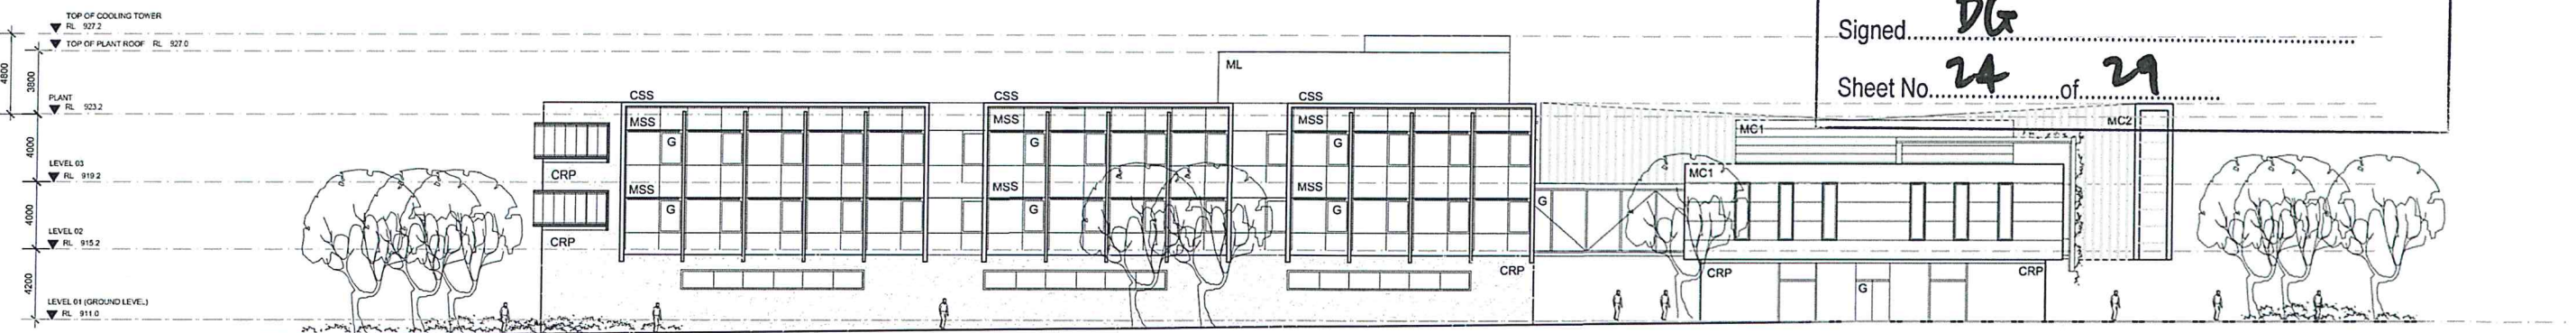

WESTERN ELEVATION

Brisbane
48 Leichhardt St, Spring Hill Q 4000
(07) 3831 2116
Gold Coast
Zurich House
8-10 Karp Crt, Bundall Q 4217
(07) 5574 2266
tvsarchitects.com.au
facebook.com/tvs.architects

TVS
architects

Project

Orange Private Hospital Site
Forest Road, Orange

Drawing Title

Private Hospital Precinct - Elevations



NSW GOVERNMENT
Planning

Issued under the Environmental Planning and Assessment Act 1979

Approved Section 75W Modification Application

No. **MOD 1** granted on the **23/10/14**

in respect to MP **07.0072**

Signed **DG**

Sheet No. **24** of **29**

LEGEND:

CRP - CEMENT RENDER PAINTED TO MASONRY
G - GLAZING
G/MP - COLOURED GLAZING AND COLOURED METAL PANELS
TP - TIMBER PLY PANELS
CT - CERAMIC TILE
COF - CONCRETE OFF-FORM
CSS - CONCRETE BLADE SUN SHADE
RS - ROLLER SHUTTER
TIM - TIMBER BATTENS SCREEN

MC1 - PRE-FINISHED METAL CLADDING (HORIZONTAL)
MC2 - PRE-FINISHED METAL CLADDING (VERTICAL)
MC3 - PRE-FINISHED METAL CLADDING (PANELS)
MM - PRE-FINISHED METAL MESH
MSS - PRE-FINISHED METAL SUN SHADE (HORIZONTAL)
ML - METAL LOUVRES (HORIZONTAL)
SG - STEEL FRAMED GRILL PANEL
PB - STEEL FRAMED PLANTER BOX (HIDDEN) AND CLIMBING PLANTS

Revision	Description	Date	Initials
1	DA Issue	18.03.14	DH

Project Architect/Designer
M Urquhart
Scale @ A3
1:400
Drawing No.
5420.02.406


Drawn By
BH
Checked for Construction
Date Checked
Revision

5420.02.406


1

Preliminary

Use nominated dimensions in preference to scaling. All dimensions are to be verified on site prior to commencement of work. Emailed drawings represent uncontrolled copies of the original. A '?????' symbol in the date section of the amendments column represents an uncontrolled copy of the original document.
18/03/2014 3:12:40 PM

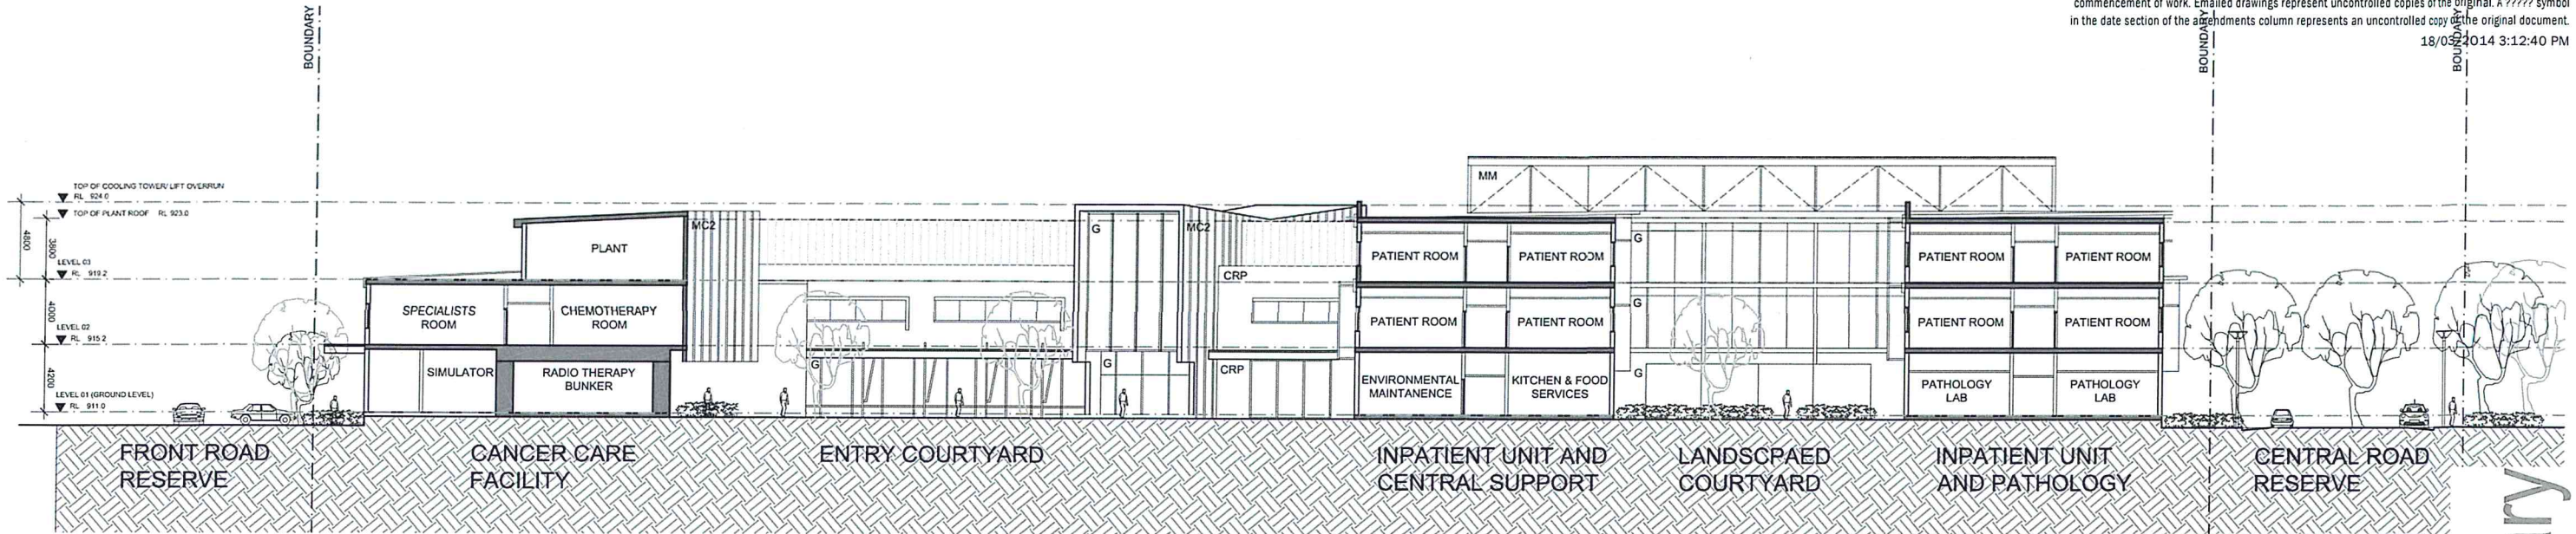

SECTION A-A

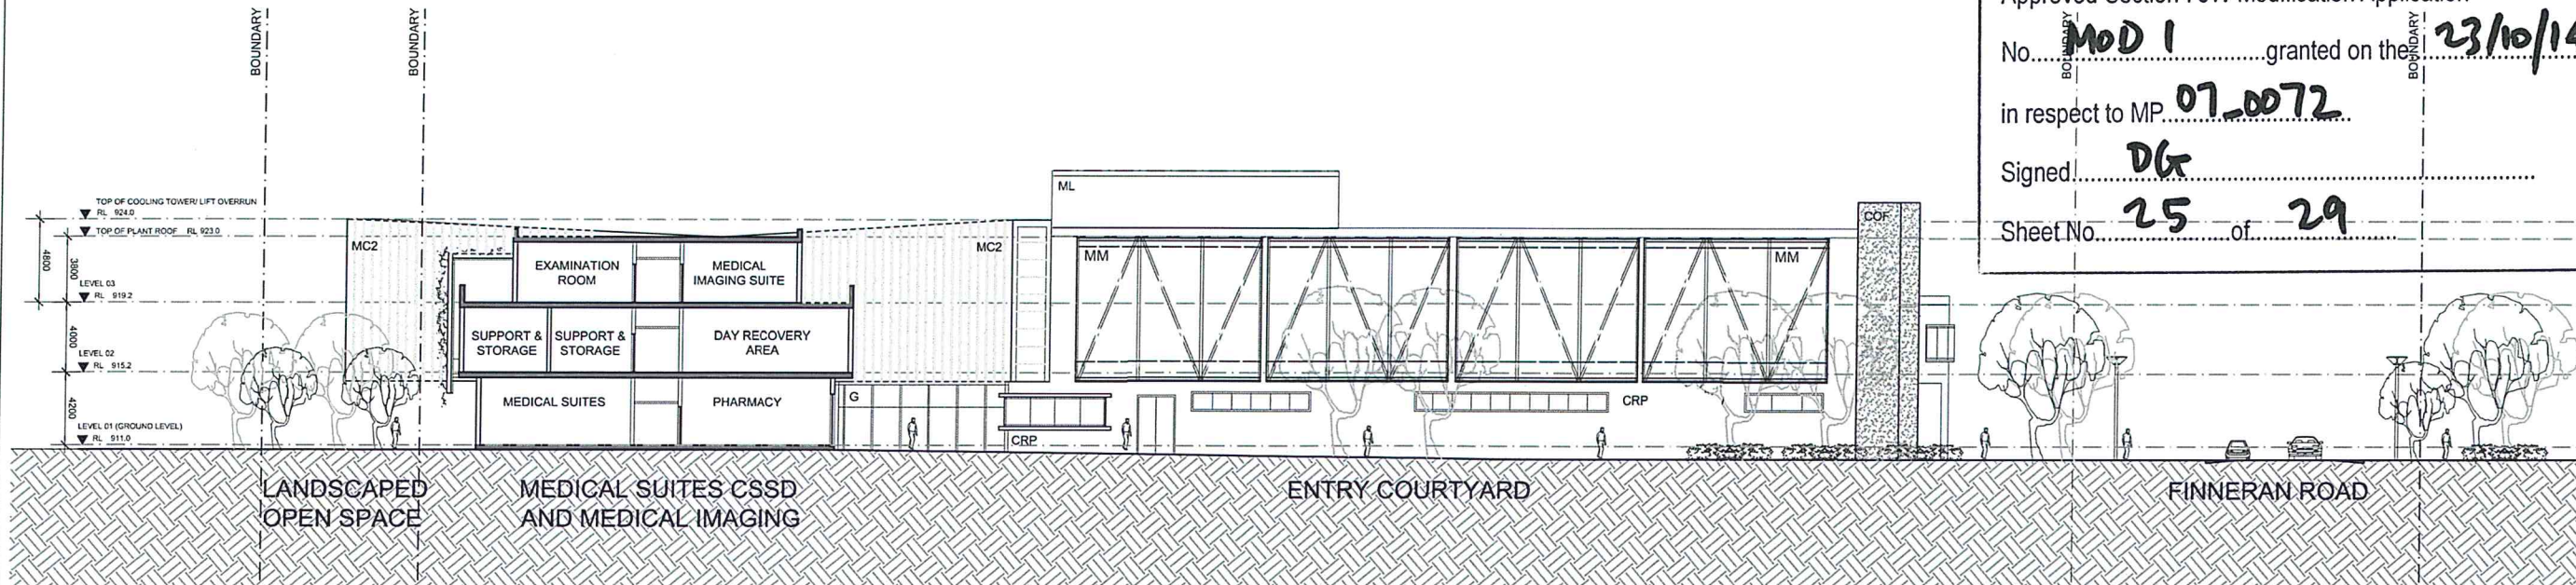

SECTION B-B



NSW GOVERNMENT
Planning

Issued under the Environmental Planning and Assessment Act 1979

Approved Section 75W Modification Application

No. **MOD 1** granted on the **23/10/14**

in respect to MP **07-0072**

Signed **DG**

Sheet No. **25** of **29**

LEGEND:

CRP - CEMENT RENDER PAINTED TO MASONARY
G - GLAZING
G/MP - COLOURED GLAZING AND COLOURED METAL PANELS
TP - TIMBER PLY PANELS
CT - CERAMIC TILE
COF - CONCRETE OFF-FORM
CSS - CONCRETE BLADE SUN SHADE
RS - ROLLER SHUTTER

MC1 - PRE-FINISHEC METAL CLADDING (HORIZONTAL)
MC2 - PRE-FINISHEC METAL CLADDING (VERTICAL)
MC3 - PRE-FINISHEC METAL CLADDING (PANELS)
MM - PRE-FINISHEC METAL MESH
MSS - PRE-FINISHEC METAL SIM SHADE (HORIZONTAL)
ML - METAL LOUVRES (HORIZONTAL)
SG - STEEL FRAMED GRILL PANEL
PB - STEEL FRAMED PLANTER BOX (HIDDEN) AND CLIMBING PLANTS

Brisbane
48 Leichhardt St, Spring Hill Q 4000
(07) 3831 2116
Gold Coast
Zurich House
8-10 Karp Crt, Bundall Q 4217
(07) 5574 2266
tvsarchitects.com.au
facebook.com/tvs.architects

TVS
architects

Project

Orange Private Hospital Site

Forest Road, Orange

Drawing Title

Private Hospital Precinct - Sections

Revision	Description	Date	Initials
1	DA Issue	18.03.14	DH

Project Architect/Designer
M Urquhart

Drawn By
BH

Date Drawn
Mar 2014

Scale @ A3
1 : 400

Checked for Construction

Date Checked

Drawing No.


5420.02.407

Revision


1

Preliminary

Use nominated dimensions in preference to scaling. All dimensions are to be verified on site prior to commencement of work. Emailed drawings represent uncontrolled copies of the original. A '?????' symbol in the date section of the amendments column represents an uncontrolled copy of the original document.
18/03/2014 2:40:53 PM

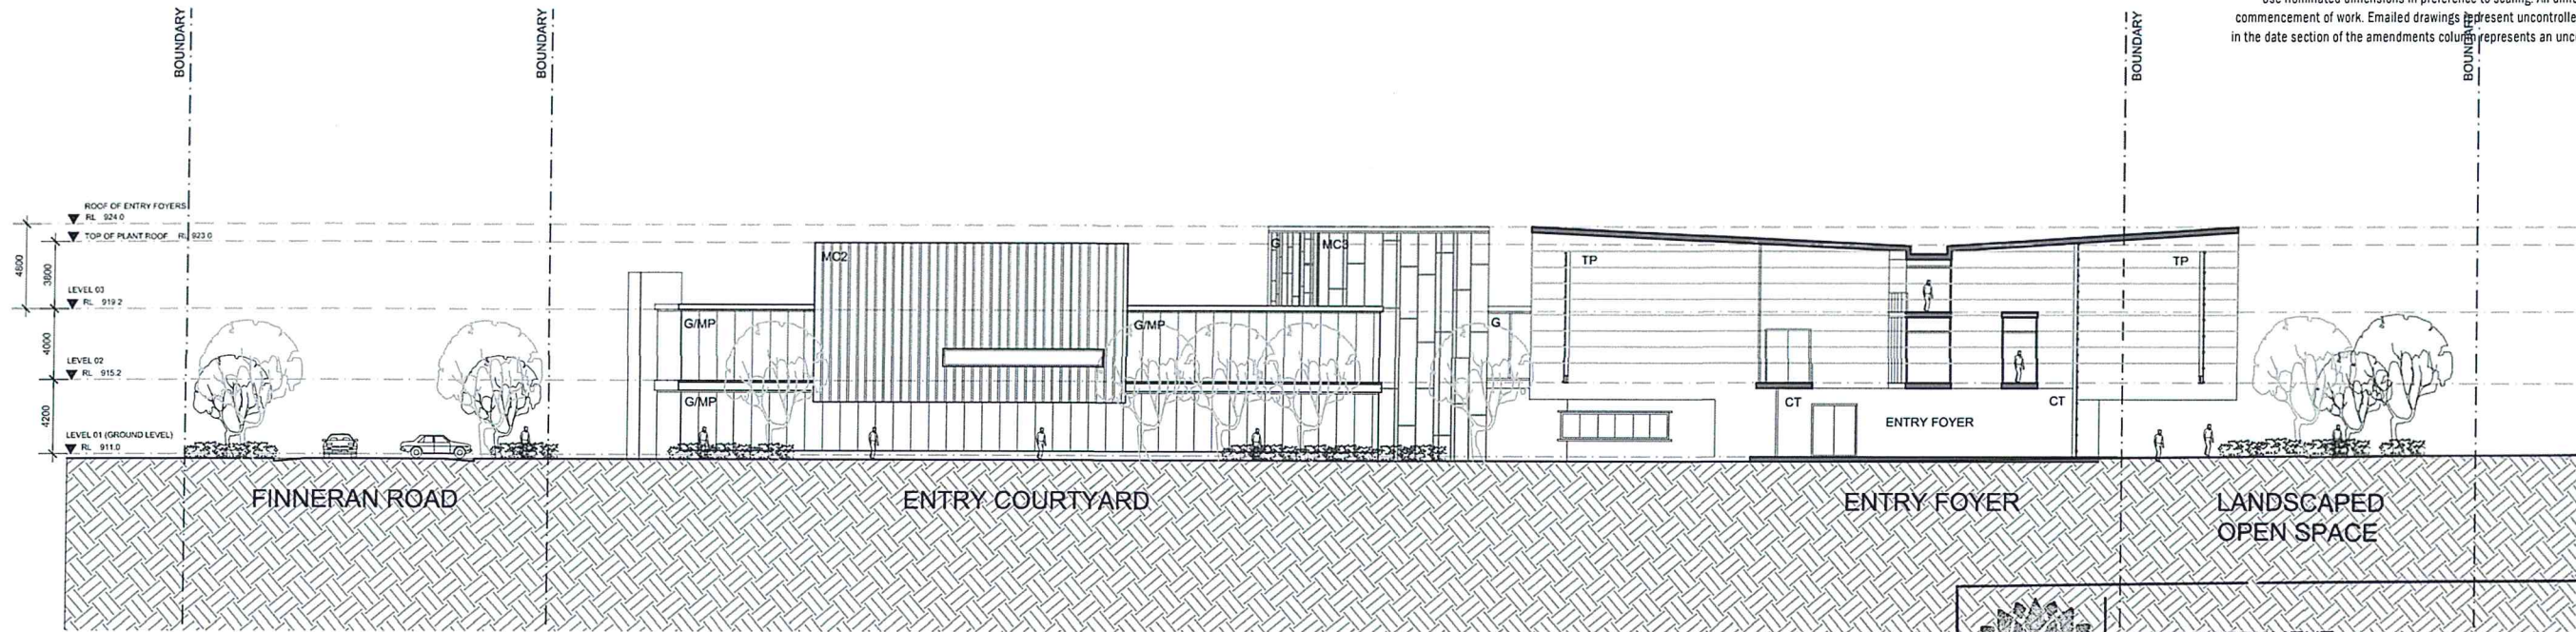

SECTION C-C

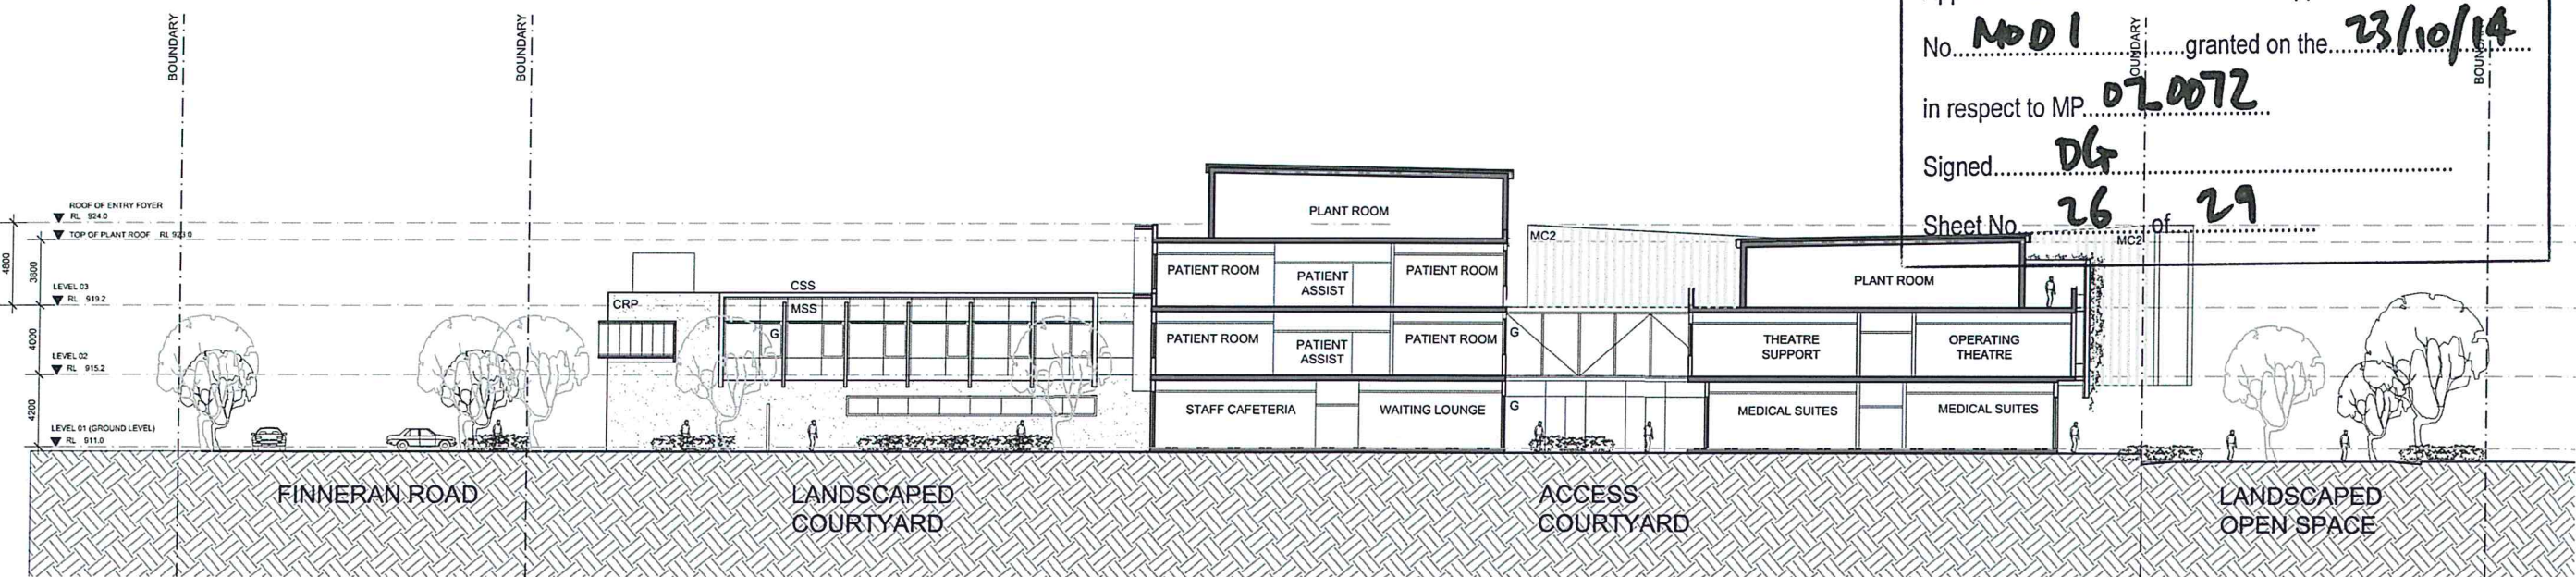

SECTION D-D

NSW GOVERNMENT Planning

Issued under the Environmental Planning and Assessment Act 1979

Approved Section 75W Modification Application

No. **MOD 1** granted on the **23/10/14**

in respect to MP **020072**

Signed **DG**

Sheet No. **26** of **29**

LEGEND:

- CRP - CEMENT RENDER PAINTED TO MASONARY
- G - GLAZING
- G/M/P - COLOURED GLAZING AND COLOURED METAL PANELS
- TP - TIMBER PLY PANELS
- CT - CERAMIC TILE
- COF - CONCRETE OFF-FORM
- CSS - CONCRETE BLADE SUN SHADE
- RS - ROLLER SHUTTER
- TIM - TIMBER BATTENS SCREEN

- MC1 - PRE-FINISHED METAL CLADDING (HORIZONTAL)
- MC2 - PRE-FINISHED METAL CLADDING (VERTICAL)
- MC3 - PRE-FINISHED METAL CLADDING (PANELS)
- MM - PRE-FINISHED METAL MESH
- MSS - PRE-FINISHED METAL SUN SHADE (HORIZONTAL)
- ML - METAL LOUVRES (HORIZONTAL)
- SG - STEEL FRAMED GRILL PANEL
- PB - STEEL FRAMED PLANTER BOX (HIDDEN) AND CLIMBING PLANTS

Brisbane
48 Leichhardt St, Spring Hill Q 4000
(07) 3831 2116
Gold Coast
Zurich House
8-10 Karp Crt, Bundall Q 4217
(07) 5574 2266
tvsarchitects.com.au
facebook.com/tvs.architects



Project
Orange Private Hospital Site
Forest Road, Orange
Drawing Title
Private Hospital Precinct - Sections

Revision	Description	Date	Initials
1	DA Issue	18.03.14	DH

Project Architect/Designer
M Urquhart

Scale @ A3
1 : 400

Drawing No.
5420.02.408

Drawn By
BH

Checked for Construction

Date Drawn
Mar 2014

Date Checked

Revision
1

Preliminary



PLANTING MASTER LIST - PLANTING LIST

Trees 25 L [min.] 400L [max.]
Acacia dealbata - Silver Wattle [8-12m]
Casuarina cunninghamiana - River She Oak [10-15m]
Eucalyptus melliorata - Yellow Box [10-20m]
Eucalyptus viminalis - Ribbon Gum [12m]
Molucca quinqueveneria - Deadbeaved Paperbark [12m]
Tristania laurina - Water Gum [8m]

Native Shrubs [min. 200mm containers]
Acacia longifolia - Sydney Golden Wattle [2-4m]
Acacia meunieri - Black Wattle [3-10m]
Banksia marginata - Silver Banksia [4-6m]
Banksia sprunski - Hairy Banksia [4-6m]
Callistemon citrinus - Crimson bottlebrush [2-3m]
Corymbia glauca - Winter Glow [2m]
Fibryna retorta - Heath Forest Pea [0.5-1m]
Gonolobus exilis - Green Lily [1.5m]
Grevillea laevis - Bauera Grevillea [80cm]
Oreocoma longifolia - Long leafed Oreocoma [3m]
Kunzea parvifolia - Kunzea [1.5-2.5m]
Lectospermum liversidgei - Lemon Tea Tree [1.5m]
Ukara uliginosa - Daisy Bush [1.5m]
Symplocaria laurina - Mopelia Cherry [2m]
Westringia fruticosa - Coastal Rosemary [2m]

Native Ground Covers/Climbers [min. 150mm containers]
Brachycome 'Break O' Day' - Break O' Day Daisy [50cm]
Brachycome 'Break O' Day' - Break O' Day Daisy [50cm]
Native Grasses [min. 150mm containers]
Lycopodium obscurum - Kangaroo Paw Bush [10cm]
Lycopodium obscurum - Kangaroo Paw Bush [10cm]
PLANTING MASTER LIST - EXOTIC PLANTING

Street Trees 25L [min.] 400L [max.]
Quercus robur - Oak [8-12m]
Jacaranda mimosifolia - Jacaranda [10-15m]

Fruit Trees 25 L [min.] 400L [max.]
Citrus [E] - Lime
Malus domestica [E] - Apple Dwarf Pink Lady
Olea europaea [E] - Kalamata Fruit, Olive Fruit
Pyrus communis [E] - Pear
Prunus [E] - Cherry

Shrubs [min. 200mm containers]
Camellia japonica
Magnolia liliifolia 'Nigra'


Perennials/Ground Covers/Climbers [min. 150mm containers]
Anemone x hybrida
Hemerocallis hybrida
Iris sibirica
Lavender la stoechas
Rosmarinus 'Tuscan Blue' [E]
Thymus vulgaris [E]

Grasses [min. 150mm containers]
Carex appressa
Festuca glauca
Festuca ovina

Roses [min. 150mm containers]
Floribunda bush roses
Eurocarna - deep crimson
Iceberg - pure white
Muller's Rose - creamy yellow
Queen of Denmark - pale pink
Sea Foam - pale pink to white
modern shrub roses
Kochakura - light pink
Tempress - red

note:
[E] - edible plant

NSW GOVERNMENT Planning
Issued under the Environmental Planning and Assessment Act 1979
Approved Section 75W Modification Application
No. MOD 1 granted on the 23/10/14
in respect to MP 07-0072
Signed D4
Sheet No. 27 of 29
[E] - edible plant

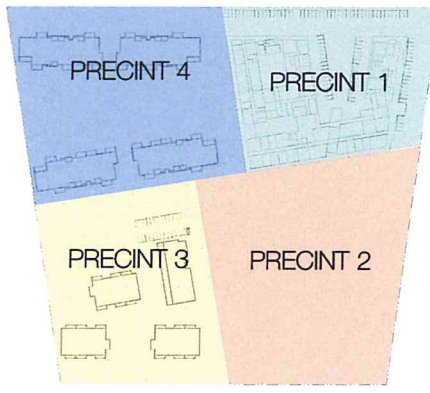

- Site Boundary
 - Precinct 1 Boundary
 - Precinct 2 Boundary
 - Precinct 3 Boundary
 - Precinct 4 Boundary
- LANDSCAPE**
- 1 Main Vehicle Access
 - 2 Main Boulevard
 - 3 Shared Way
 - 4 Plaza with Feature Tree
 - 5 Residential Courtyard
 - 6 Oval Courtyard
 - 7 Grass Mounds - "The Health Garden"
 - 8 Health / Productive Garden
 - 9 Park / Open Green Space
 - 10 External Seating / Dining Area
 - 11 Covered Pedestrian Crossing
 - 12 Covered / Raised Pedestrian Crossing
 - 13 Timber Bridge across Bio-retention Area
 - 14 Future Pedestrian Connection
 - 15 Childcare Play Area
 - 16 Community Garden
 - 17 Shade Garden / Fern Garden
 - 18 Stormwater Filtration with Native Wetland Planting
 - 19 Sediment Pond
 - 20 Drop Off Zone
 - 21 Car Parking Area / Semi Permeable
 - 22 Service Zone
- LANDSCAPE**
- SEATING WALL
 - QUALITY PAVING
 - CONCRETE PEDESTRIAN PAVING
 - VEHICLE CARRIAGE WAY
 - PARKING BAY - UNIT PAVERS
 - DECOMPOSED GRANITE
 - TIMBER
 - WATER
 - VEHICLE DIRECTIONAL MARKING
 - SEATING BENCH
 - OUTDOOR FURNITURE
 - BOLLARD
- PLANTING**
- IRRIGATED LAWN IN 150MM GARDEN SOIL MIX AT GRADE
 - PROPOSED NATIVE SHRUBS/GROUNDCOVERS PLANTING IN 300MM DEPTH GARDEN SOIL MIX AT GRADE
 - PROPOSED NATIVE GRASSES IN 300MM DEPTH GARDEN SOIL MIX AT GRADE
 - FILTRATION BIOTOPE/BIOSWALE WITH NATIVE GRASS/WETLAND PLANTING IN 300MM DEPTH GARDEN SOIL MIX AT GRADE
 - PROPOSED NATIVE SHADE TOLERANT SHRUBS/GROUNDCOVER PLANTING IN 300MM DEPTH GARDEN SOIL MIX AT GRADE
 - PROPOSED NATIVE FLOWERING GRASSES/SHRUBS/GROUNDCOVER PLANTING IN 300MM DEPTH GARDEN SOIL MIX AT GRADE
 - HEDGE PLANTING IN 300MM DEPTH GARDEN SOIL MIX AT GRADE
 - SHADE GARDEN/FERN GARDEN PLANTERS AND SEATING AREAS
 - PROPOSED NATIVE TREE PLANTING
 - PROPOSED NATIVE SMALL TREE PLANTING
 - PROPOSED EXOTIC TREE PLANTING
 - EXISTING TREES TO BE RETAINED. REFER TO ARBORIST REPORT
 - EXISTING TREES TO BE REMOVED. REFER TO ARBORIST REPORT



- Site boundary
--- Precinct 2 boundary
- PROGRAMME
1. Main vehicle access
 2. Main boulevard
 3. Plaza with feature tree
 4. Grass mounds - The "Health Garden"
 5. Covered pedestrian crossing
 6. Covered/raised pedestrian crossing
 7. Drop off zone
 8. Future pedestrian connection
 9. Stormwater filtration with native wetland planting
- MATERIALS
- SEATING WALL
 - QUALITY PAVING
 - CONCRETE PEDESTRIAN PAVING
 - VEHICLE CARRIAGE WAY
 - PARKING BAY - UNIT PAVERS
 - DECOMPOSED GRANITE
 - VEHICLE DIRECTIONAL MARKING
 - OUTDOOR FURNITURE
 - SEATING BENCH
- PLANTING
- IRRIGATED LAWN IN 150MM GARDEN SOIL MIX AT GRADE
 - PROPOSED NATIVE SHRUBS/GROUNDCOVERS PLANTING IN 300MM DEPTH GARDEN SOIL MIX AT GRADE
 - PROPOSED NATIVE GRASSES IN 300MM DEPTH GARDEN SOIL MIX AT GRADE
 - FILTRATION BIOTOPE/BIOSWALE WITH NATIVE GRASS/WETLAND PLANTING IN 300MM DEPTH GARDEN SOIL MIX AT GRADE
 - PROPOSED NATIVE SHADE TOLERANT SHRUB/GROUNDCOVER PLANTING IN 300MM DEPTH GARDEN SOIL MIX AT GRADE
 - PROPOSED NATIVE FLOWERING GRASS/SHRUB/GROUNDCOVER PLANTING IN 300MM DEPTH GARDEN SOIL MIX AT GRADE
 - HEDGE PLANTING IN 300MM DEPTH GARDEN SOIL MIX AT GRADE
 - SHADE GARDEN/FERN GARDEN PLANTERS AND SEATING AREAS
 - PROPOSED NATIVE TREE PLANTING
 - PROPOSED NATIVE SMALL TREE PLANTING
 - PROPOSED EXOTIC TREE PLANTING

NSW GOVERNMENT Planning

Issued under the Environmental Planning and Assessment Act 1979


Approved Section 75W Modification Application

No. **M081** granted on the **23/10/14**

in respect to MP **07.0072**

Signed **DG**

Sheet No. **28** of **29**

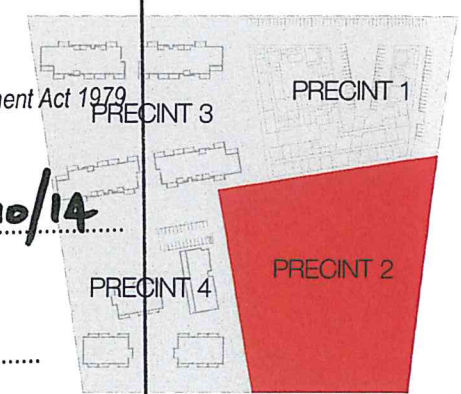

ORANGE PRIVATE HOSPITAL SITE - PRECINCT 2

Forest Road

Orange


LANDSCAPE MASTERPLAN

REVISION E | SCALE 1:350 @ A1



01

MCGREGOR COXALL
LANDSCAPE ARCHITECTURE
URBAN DESIGN
ESD
Sydney
T +61 2 9971 3883 F +61 2 9976 5501
Melbourne
T +61 3 9559 1608 F +61 3 9609 4414
www.mcgregorcoxall.com

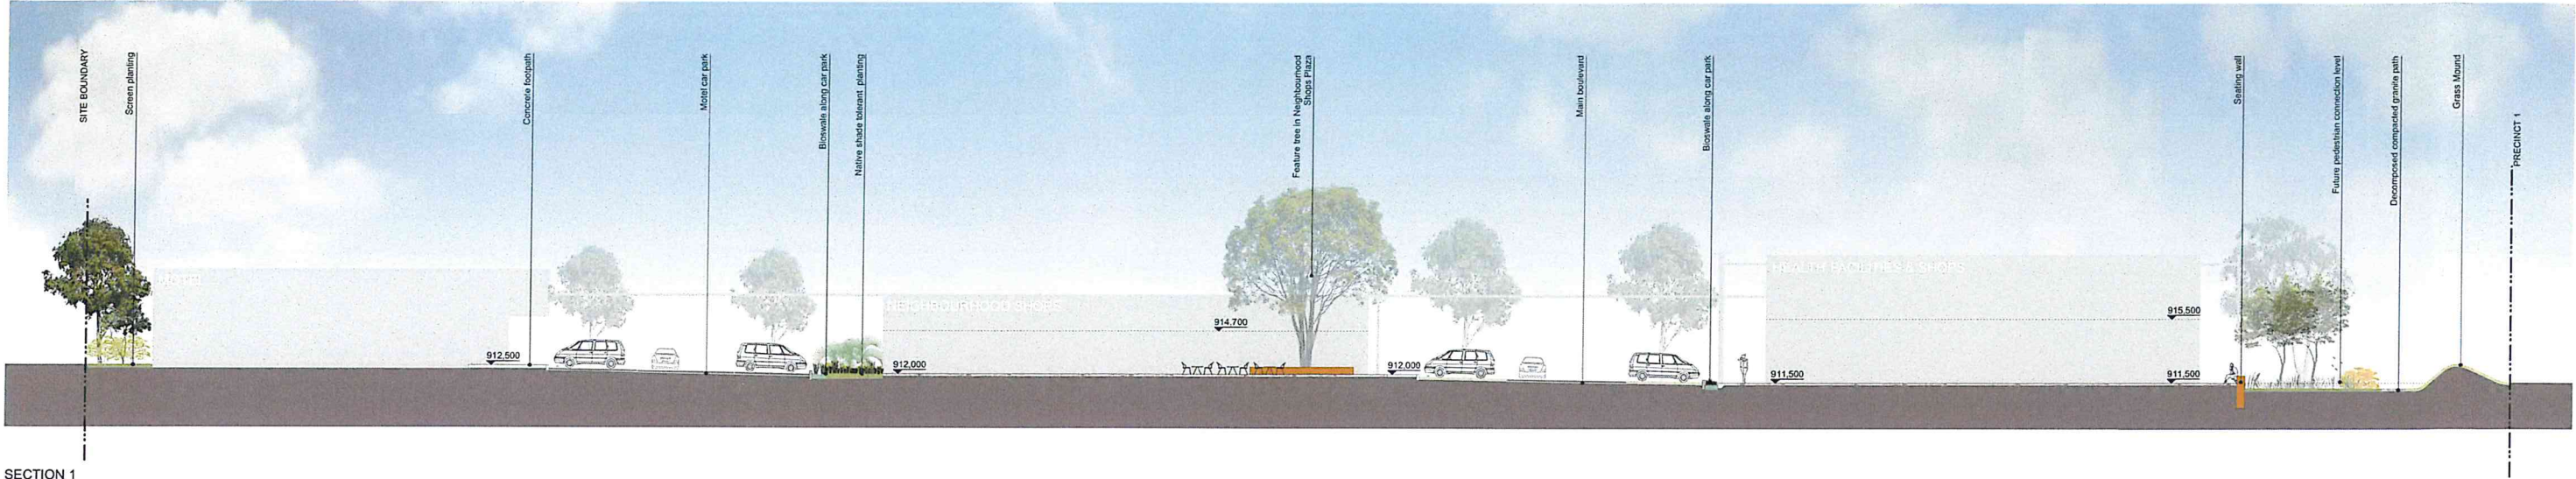

SECTION 1

PLANTING MASTER LIST EXOTIC PLANTS

- Street Trees 25L [min.] 400L [max.]**
Quercus palustris - Oak [8-12m]
Jacaranda mimosifolia - Jacaranda [10-15m]
- Fruit Trees 25 L [min.] 400L [max.]**
Citrus [E] - Lime
Malus domestica [E] - Apple Dwarf Pink Lady
Olea europaea [E] - Kalmata Fut, Cocco Fruit
Pyrus communis [E] - Pear
Prunus [E] - Cherry
- Shrubs [min. 200mm containers]**
Camellia japonica
Magnolia liliiflora 'Nigra'
- Perennials/Grass Covers/Climbers [min. 150mm containers]**
Anemone x hybrida
Hemerocallis hybrids
Iris species
Lavandula stoechas
Rosmarinus 'Tuscan Blue' [E]
Tymus vulgaris [E]
- Grasses [min. 150mm containers]**
Carex appressa
Festuca glauca
Pennisetum alopecuroides
- Roses [min. 150mm containers]**
Floribunda bush roses
Europeana - deep crimson
Iceberg - pure white
McLeod's Daughters - creamy apricot
Queen Mother - pale pink
Sea Foam - pale pink to white
modern shrub roses
Kookaburra - light pink
Temptress - red
- note:
[E] - edible plant

PLANTING MASTER LIST NATIVE PLANTS

- Trees 25 L [min.] 400L [max.]**
Acacia dasylaba - Silver Wattle [8-12m]
Casuarina cunninghamiana - River She Oak [10-15m]
Eucalyptus melliodora - Yellow Box [10-20m]
Eucalyptus bridgesiana - Apple Box
Eucalyptus viminalis - Ribbon Gum
Melaleuca quinquenervia - Broadleaved Paperbark [12m]
Tristanopsis laurina - Water Gum [6m]
- Native Shrubs [min. 200mm containers]**
Acacia longifolia - Sydney Golden Wattle [2-4m]
Acacia measmii - Black Wattle [3-10m]
Banksia marginata - Silver Banksia [4-6m]
Banksia spinulosa - Harpin Banksia [4-16m]
Callistemon citrinus - Crimson bottlebrush [2-3m]
Corymbia glabra - Winter Glow [2m]
Dillwynia retorta - Heath Parrot Pea [0.5-1m]
Doryanthes excelsa - Gymea Lily [1.5m]
Grevillea baueri - Bauers Grevillea [80cm]
Grevillea longifolia - Long leaved Grevillea [3m]
Kunzea parviflora - Kunzea [1.5-2.5m]
Leptospermum iversidgei [E] - Lemon Tea Tree
Oleandra philippocappa - Daisy Bush [1.5m]
Syzgium paniculatum [E] - Magenta Cherry
Westringia fruticosa - Coastal Rosemary [2m]
- Native Ground Covers/Climbers [min. 150mm containers]**
Brachyscome "Break O' Day" - Break O' Day Daisy [50cm]
Brachyscome multifida - Daisy [30cm]
Cissus antarctica - Kangaroo Vine
Clematis aristata - Clematis
Clematis microphylla - Small Leaved Clematis
Geranium solandae - Native Geranium
Hardenbergia violacea - False Sardasilla [10cm]
Hibbertia obtusifolia - Hovey Guinea Flower [40cm]
Hibbertia riparia - Golden Guinea Flower [40cm]
Hibbertia scandens - Silky Guinea Flower [40cm]
Kennedia rubicunda - Dusky Coral Pea [10cm]
Mentha australis [E] - River Mint
Ocimum americanum [E] - Wild Basil
Pandorea pandorana - Wonga Wonga Vine
Passiflora subpeltata [E] - Passionfruit
Rubus parvifolius [E] - Native Raspberry
Scaevola ramosissima - Hairy fan flower [10cm]
Viola hederacea - Native Violet [10cm]

- Native Grasses [min. 150mm containers]**
Angiozanthus "Bush Gem" - Kangaroo Paw "Bush Gem" [1m]
Baumea rubiginosa [1m]
Dianella caerulea - Paroo Lily
Dianella longifolia - Blue Flax Lily [1m]
Dianella revoluta "Little Rev" - Little Rev Flax Lily
Gymnoschoenus sphaerocephalus - Button Grass
Gahnia sieberiana - Saw Sedge [1.5m]
Lomandra longifolia - Spiny Mat Rush [1m]
Lomandra filiformis - Wattle Mat Rush [80cm]
Lomandra multiflora - Many Flowered Mat Rush [80cm]
Rastio tetraphyllus [1.5m]
Thymoida triandra - Kangaroo Grass [0.5m]

- Native Wetland Plants/Sedges [min. 150mm containers]**
Baumea juncea - Bare Twig Rush [1m]
Baumea articulata - [2.5m]
Baumea rubiginosa - [1.5m]
Carex appressa - Tall Sedge [6m]
Carex fascicularis - Tassel Sedge [1m]
Isoplexis inurdata - Swamp Club rush
Juncus ustulatus - Common rush [0.4m]
Juncus pallidus - [1.25m]
Juncus antillarum - Jointed Rush [0.6m]
Juncus pallidus - Pale Rush [1m]
Gahnia sieberiana - Sedge [1.5m]

note:
[E] - edible plant

NSW GOVERNMENT
Planning

Issued under the Environmental Planning and Assessment Act 1979

Approved Section 75W Modification Application
No. **MOD 1** granted on the **23/10/14**
in respect to MP **07-0072**
Signed **DL**
Sheet No. **29** of **29**



PLANTING LIST


ORANGE PRIVATE HOSPITAL SITE - PRECINCT 2

Forest Road

Orange

SECTION AND PLANTING LIST

REVISION D | SCALE 1:200 @ A1

 

02

MCGREGOR COXALL
LANDSCAPE ARCHITECTURE
URBAN DESIGN
ESD

Sydney
T +61 2 9977 3863 F +61 2 9976 5501
Melbourne
T +61 3 9629 1668 F +61 3 9629 4414
www.mcgregorcoxall.com