


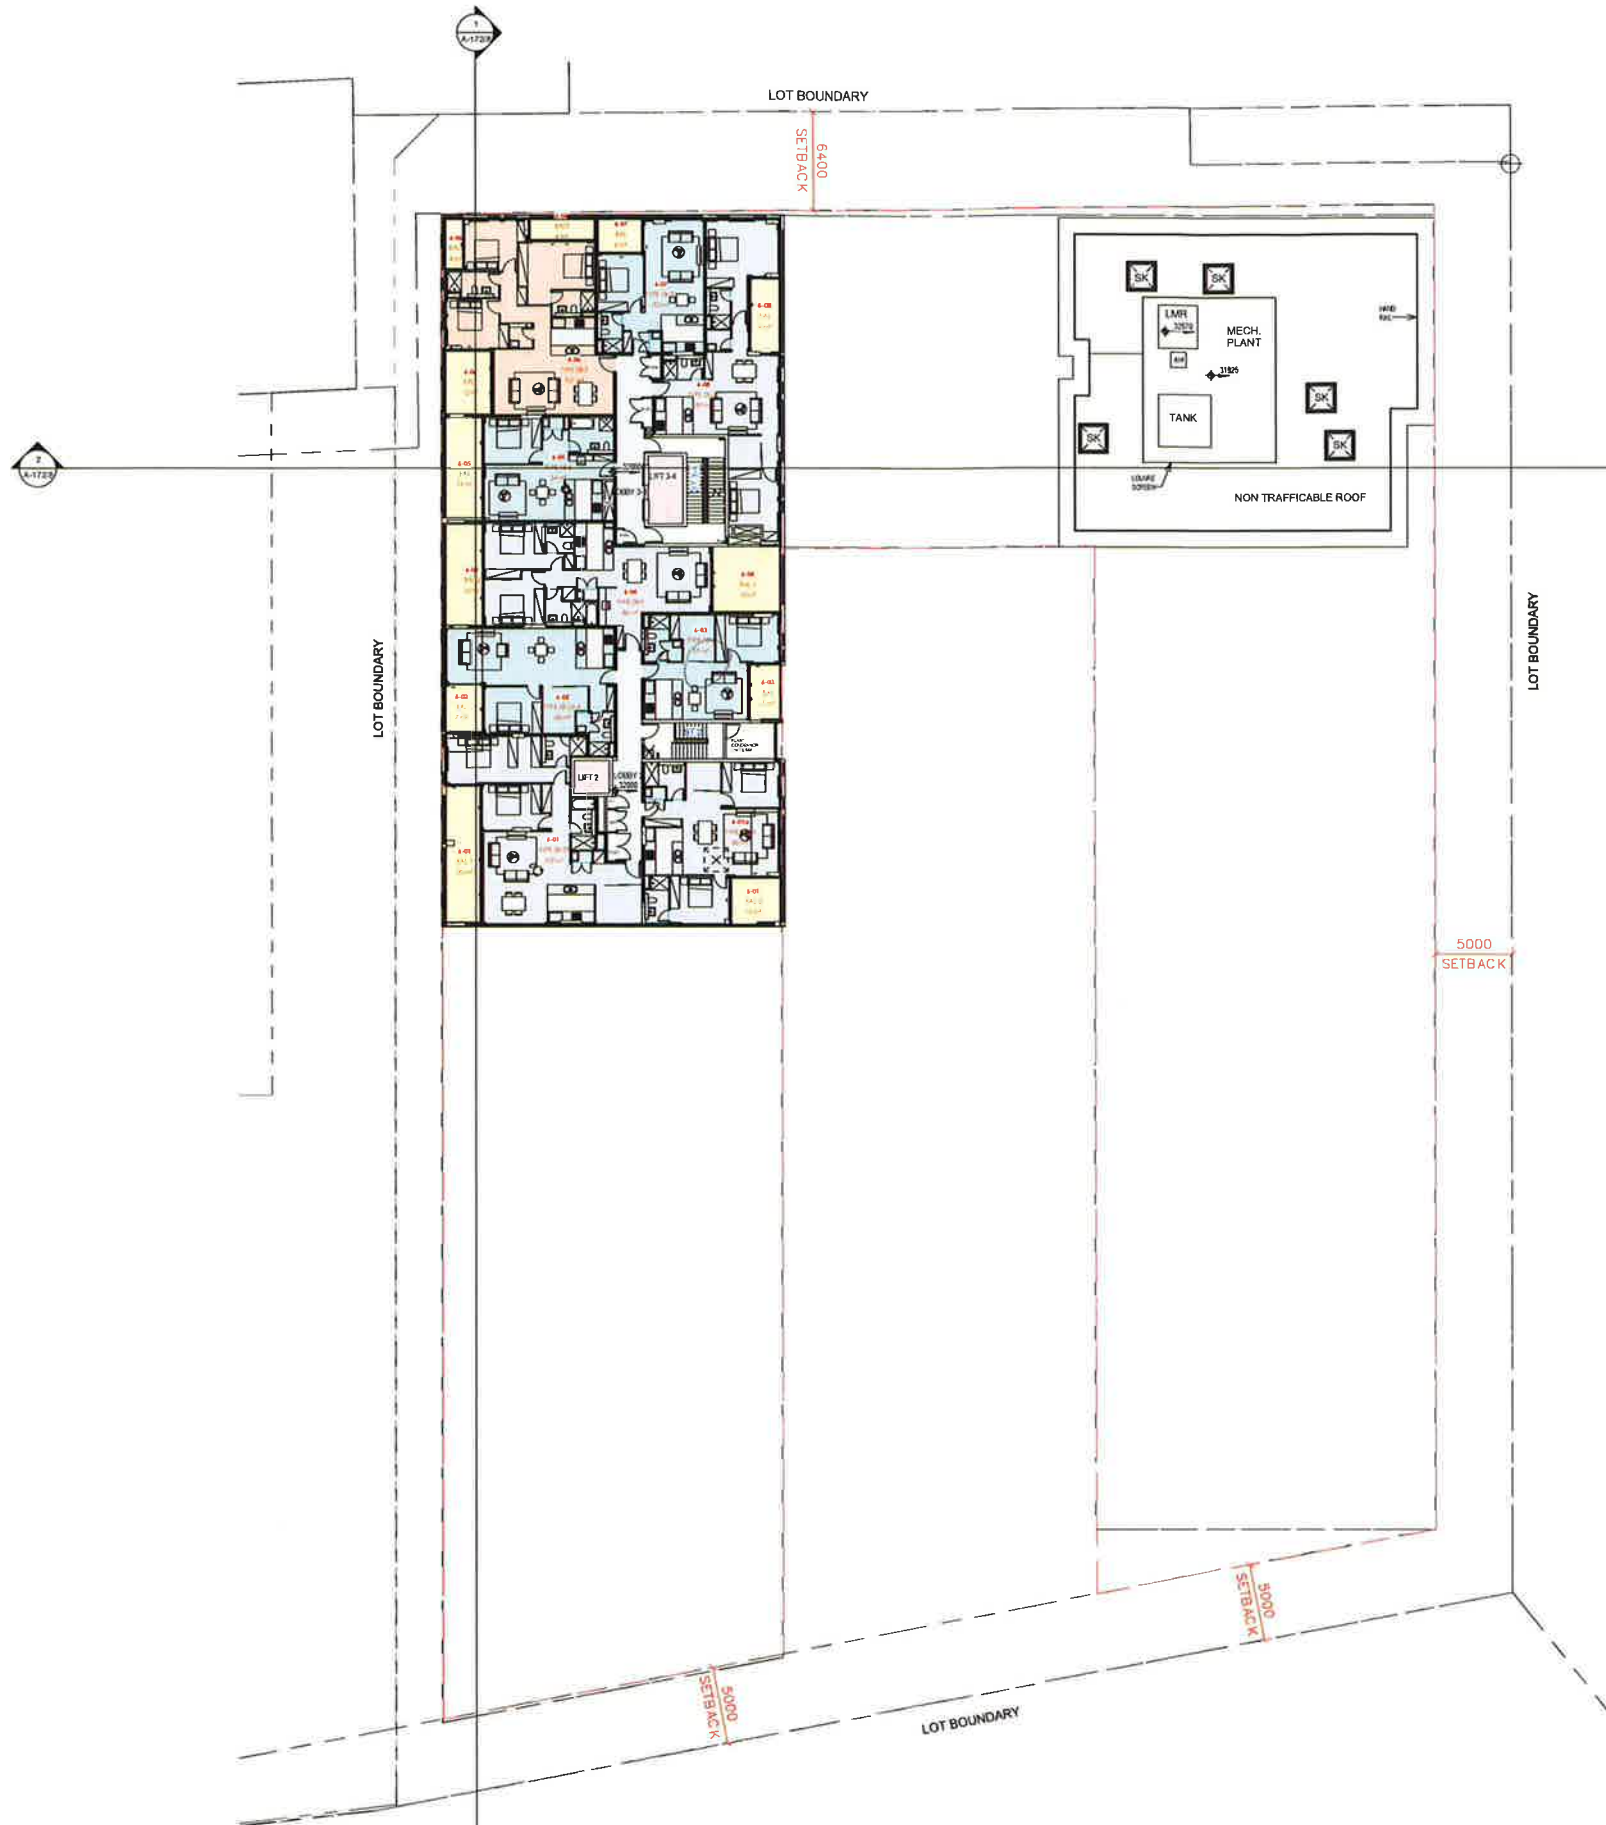

NSW GOVERNMENT
Planning

Issued under the Environmental Planning and Assessment Act 1979

Approved Section 75W Modification Application

No. 1 granted on the 16 Oct 2014

in respect to MP 09_0219

Signed Awahan

Sheet No. 11 of 25

- 1 BED
- 2 BED
- 3 BED
- BALCONY
- CARPARK
- COMMERCIAL
- CORRIDOR
- LIFT

Precinct 1 Level 6
1:200



SECTION 75W

ARCHITECT
ROBERTSON+MARKS

CLIENT
HOLDMARK

Structural Engineer
Australian Consulting Engineers Pty Ltd
Suite 2/141 Concord Road
North Sydney NSW 2127
Phone: 09 953 1800
Fax: 09 953 1818

Hydraulic Engineer & Fire Services Engineer
Harris Page & Associates (Hydraulic)
212 Kensington St, Sydney NSW 2000
Phone: (02) 9557 1900

Mechanical, Electrical & Lift Services Engineer
R2 Engineering (Fireworks)
Suite 2/141, Level 2 200-220 New South Wales Road Edgecliff NSW 2027
Copyright © 2013
This document is copyright. All rights reserved.

Landscaping Architect
PLACE Design Group
Level 10/1 York Street, Sydney CBD
NSW 2000 Australia
Tel: +61 2 6260 2200
Fax: +61 2 9251 0108

NOTES

Dimensions
Contractors to check all dimensions on site prior to commencing construction. Do not scale from this drawing. Use given dimensions.
Copyright © 2013
This document is copyright. All rights reserved.

REVISIONS

Issue	Date	Description	By
A	28.08.2013	PRELIMINARY ISSUE	MZ
B	23.09.2013	UNITS REVISED AS PER CBRE MARK - UPS	MY
C	24.09.2013	FHR, ELECT & GM CUPBOARDS REALIGNED & TAGGED	MZ
D	01.10.2013	75W SUBMISSION	CG
E	10.10.2013	75W SUBMISSION, FROM GROUND LEVEL UP COLUMN POSITION MODIFIED	CG
F	11.10.2013	GRID, RL, DIM TEXT ADDED	LJ
G	22.10.2013	PRELIMINARY ISSUE	LJ
H	07.11.2013	75W SUBMISSION	MY

KEY PLAN




Building Name: STAGE 1
Drawing Title: GA200-LEVEL 6

Scale: 1:200 @ B1
Date: 26.08.2013
Job Number: 10068-2
Drawn: DA

Drawing Number
A-010/H

Authorised by: JF



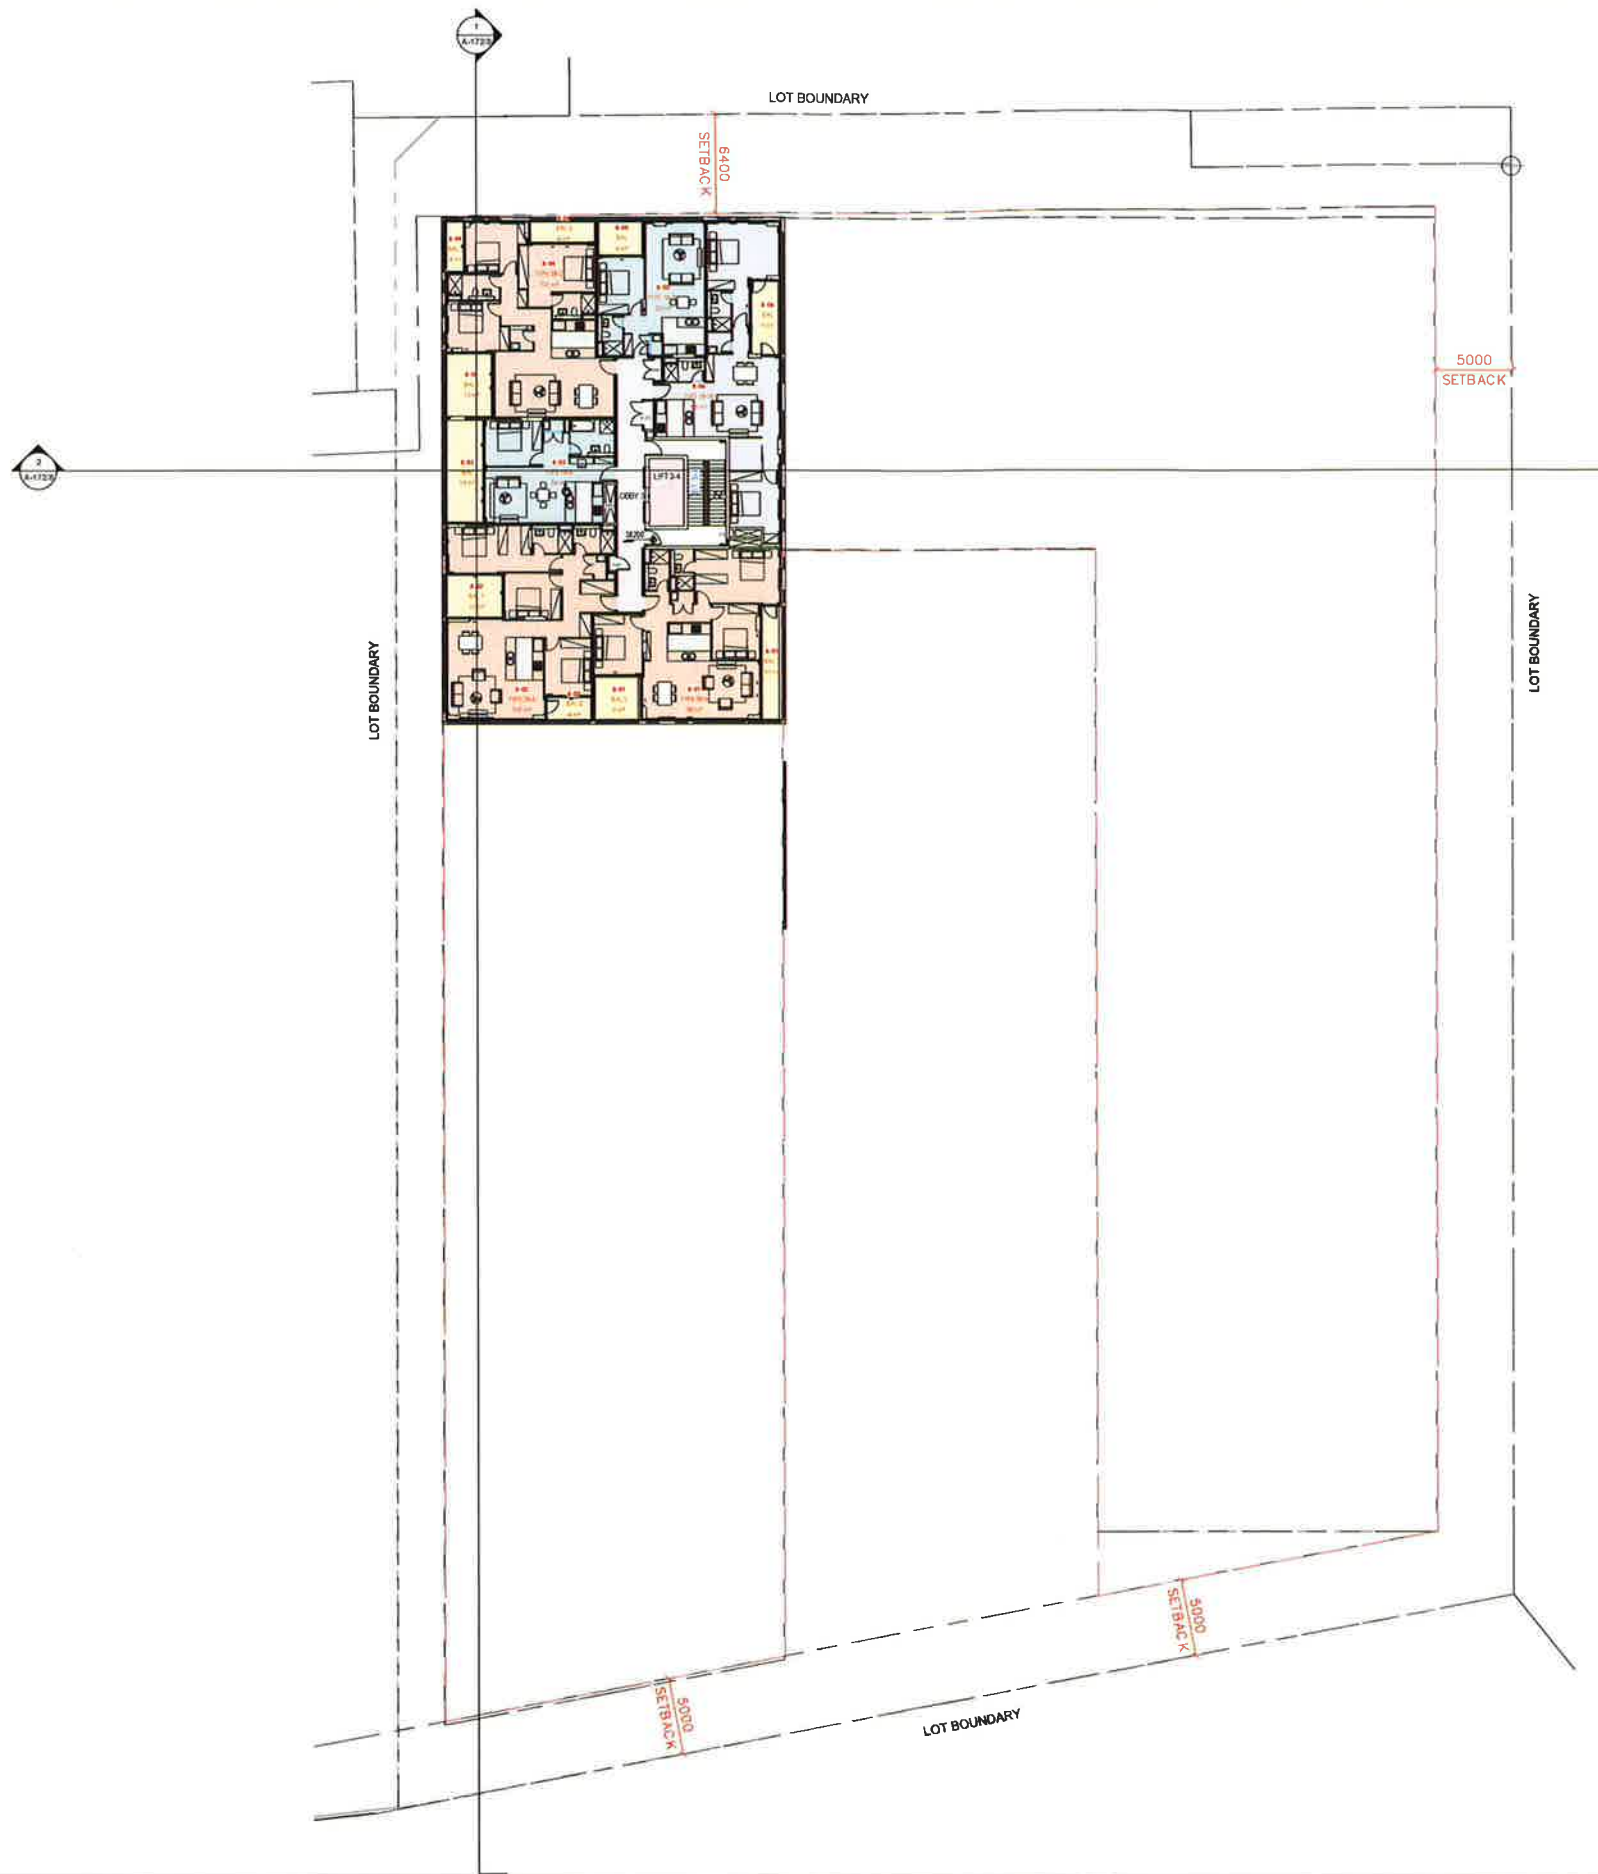

NSW GOVERNMENT
Planning

Issued under the Environmental Planning and Assessment Act 1979

Approved Section 75W Modification Application

No. 1 granted on the 16 Oct 2014

in respect to MP 09-0219

Signed AWahan

Sheet No. 13 of 25

- 1 BED
- 2 BED
- 3 BED
- BALCONY
- CARPARK
- COMMERCIAL
- CORRIDOR
- LIFT

Precinct 1 Level 8
1:200



SECTION 75W

ARCHITECT

ROBERTSON+MARKS

GPO Box 10000 Sydney NSW 1587
T 61 2 9219 4331 F 61 2 9219 7338
www.robertson+marks.com.au

CLIENT

HOLDMARK

Suite 2/2-4 Giffnock Avenue
Macquarie Park NSW 2113
p. 02 9889 5540 | f. 02 9886 5829

Structural Engineer

Australian Consulting Engineers Pty Ltd

Suite 2/141 Concord Road
North Sydney NSW 1585
Phone: 9151 1500
Fax: 9151 1515

Hydrologic Engineer & Fire

Services Engineers

Harris Page & Associates (Hydrology)

1702 Carrington St, Sydney NSW 2000
Phone: (02) 9557 1000

Mechanical, Electrical & Lift

Services Engineers

RSE Engineering (Electrical)
Suite 2/15A, Level 2/155-220 New
South Head Road Edgecliff NSW 2027
Phone: 9151 1500
Fax: 9151 1515

LCC ENGINEERING CONSULTANTS

PTV LTD (Mechanical)

Rule 2020 741 Pacific Highway,
Cherrybrook NSW 2867

Landscape Architects

PLACES Design Group
Level 1/81 York Street, Sydney CBD
NSW 2000 Australia
Tel: +61 2 6250 3000
Fax: +61 2 6250 3108

NOTES

Drawings
Connections to be checked on site prior to commencing construction. Do not scale from the
drawing. Use given dimensions.
Copyright ©
This document is copyright. All rights reserved.

REVISIONS

Issue	Date	Description	By
A	26.08.2013	PRELIMINARY ISSUE	MZ
B	23.09.2013	UNITS REVISED AS PER CORE MARK - UPS	MY
C	24.09.2013	FHR, ELECT & GM CUPBOARDS REALIGNED & TAGGED	MZ
D	01.10.2013	75W SUBMISSION	CO
E	19.10.2013	TWO SUBMISSIONS FROM GROUND LEVEL UP COLUMN POSITION MODIFIED	CO
F	11.10.2013	GRID/LODM TEXT ADDED	LJ
G	22.10.2013	PRELIMINARY ISSUE	MY
H	07.11.2013	75W SUBMISSION	MY

KEY PLAN



Building Name: STAGE 1
Drawing title: GA200-LEVEL 8


Scale: 1:200 @ B1
Date: 26.08.2013
Job Number: 10005-2
Drawn: DA

Drawing Number
A-012/H

Authorised by: IF



Drawing Number
A-013/H

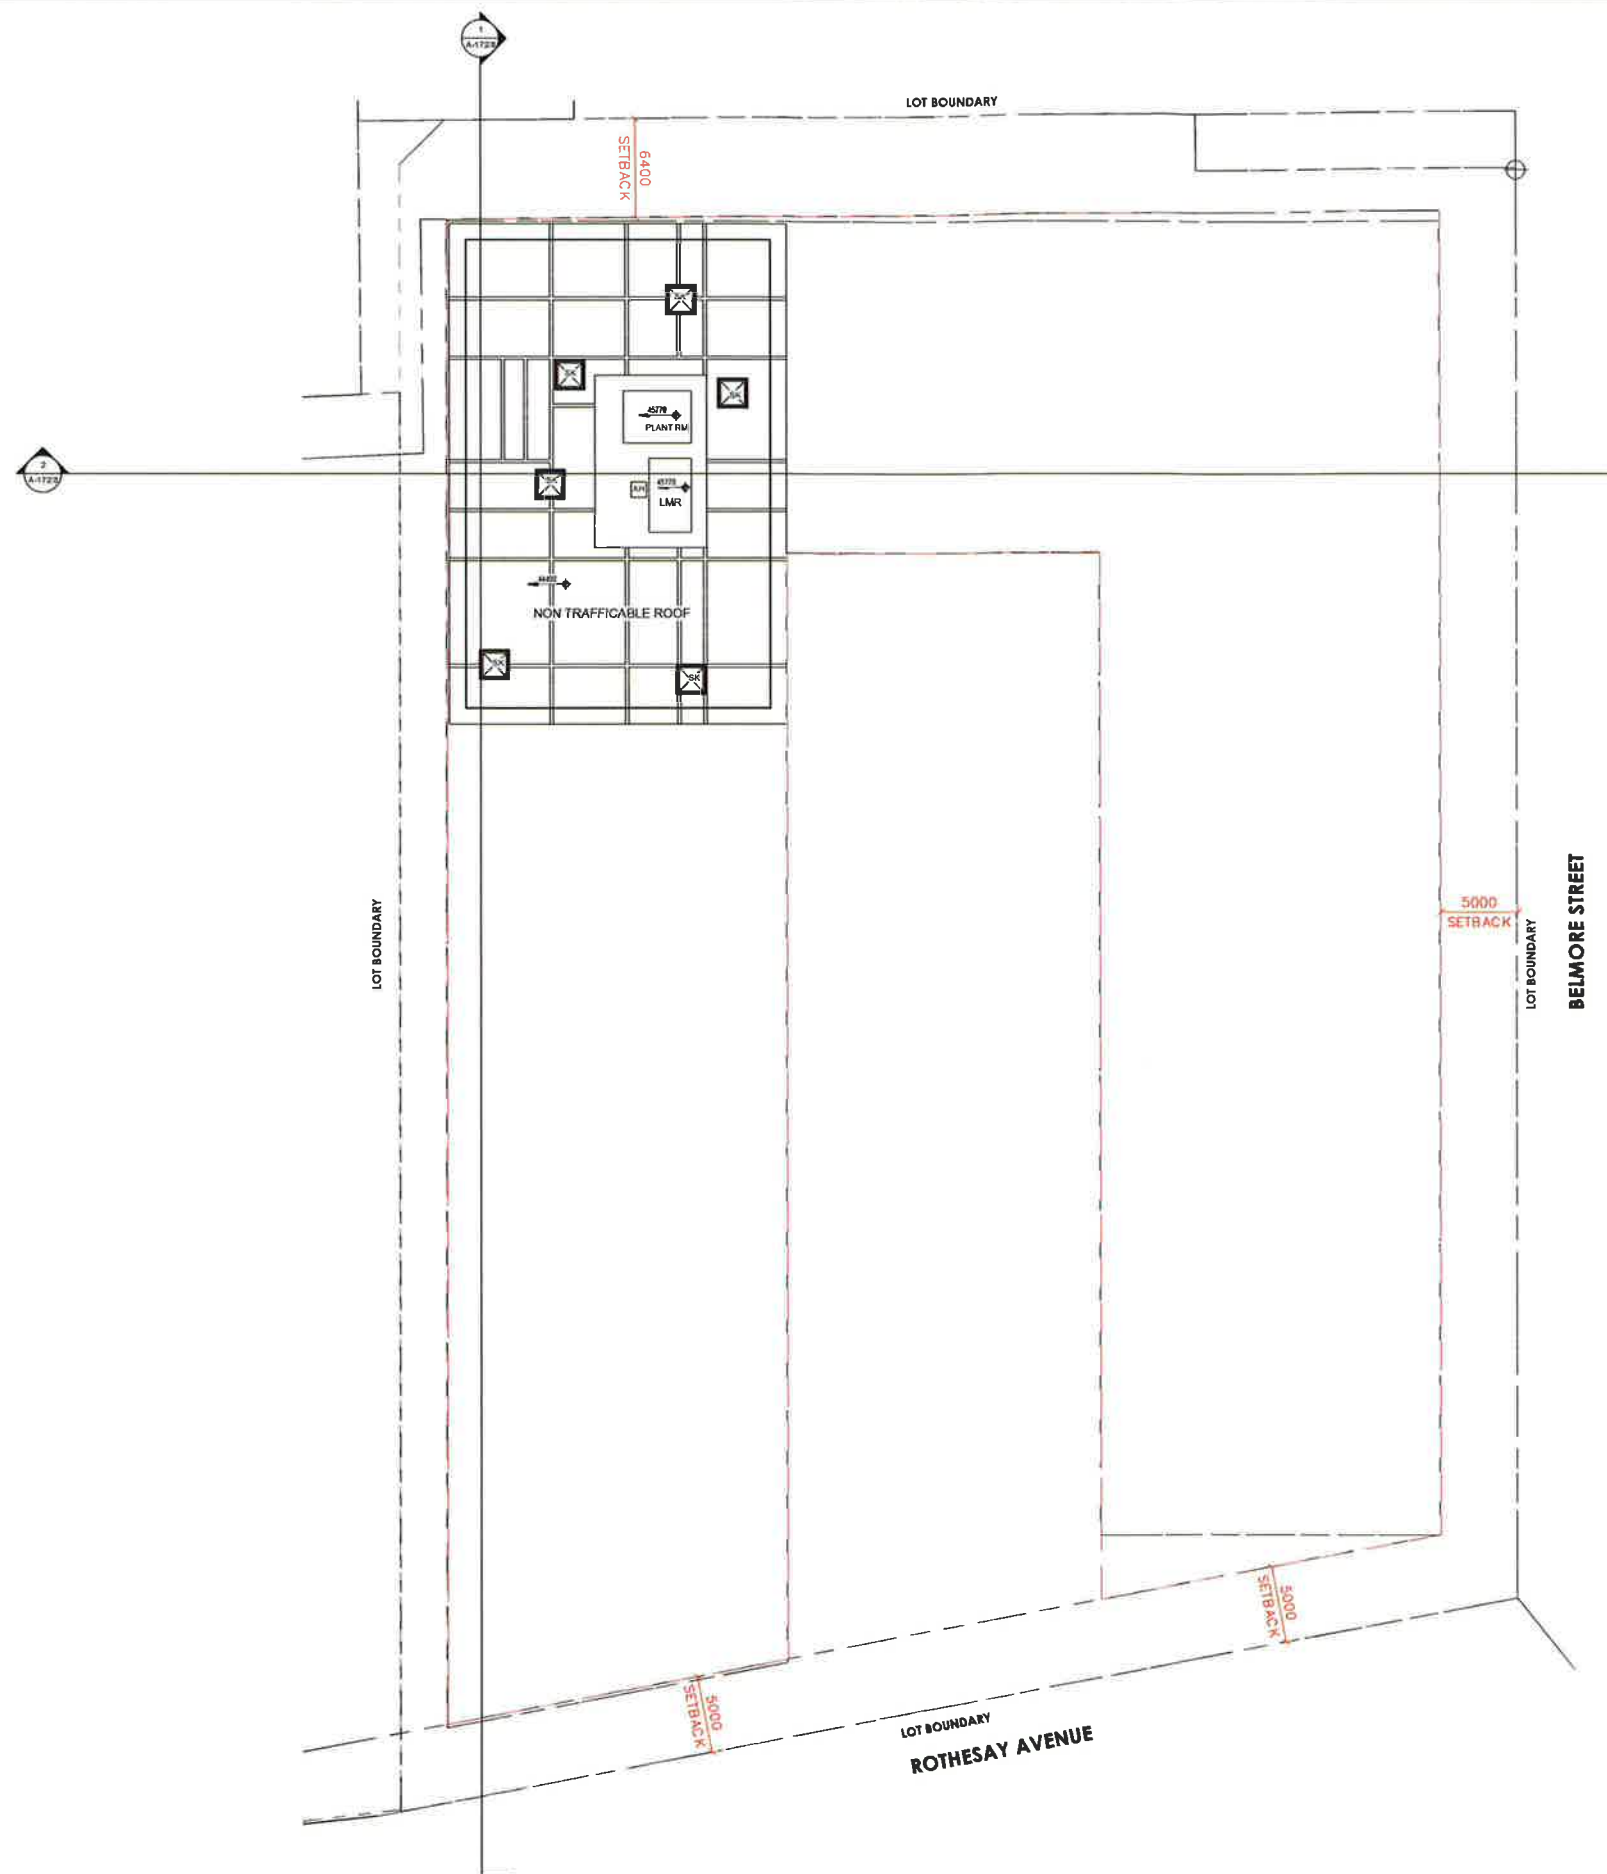NSW GOVERNMENT
Planning

Issued under the Environmental Planning and Assessment Act 1979

Approved Section 75W Modification Application

No. 1 granted on the 16 Oct 2014

In respect to MP. 09_02/19.....

Signed.....AWahen.....

Sheet No. 15 of 25

SCALE 1:200 @ B1



SECTION 75W

ARCHITECT

ROBERTSON+MARKS

ground floor 11-15 Buckingham St. W. 1-55 Sydney Australia 2010
Tel 2 9319 4356 Fax 2 9319 7330 email:enquiries@relipol.com.au website: relipol.com.au

CLIENT



Suite 2/2-4 Giffnock Avenue
Macquarie Park NSW 2113
p. 02 9889 5540 | f. 02 9888 5829 |

Structural Engineers
Australian Consulting Engineers Pty Ltd
Suite 11411 Concord Road
North Strathfield, NSW 2133
Phone: 8753 1800
Fax: 8753 1818

Hydraulic Engineer & Fire Services Engineers
Harris Page & Associates (Hydraulic)
2132 Cammeroon St, Sydney NSW 2000
Phone (02) 9262 1030

**Mechanical, Electrical & Lift
Services Engineers**
R12 Engineering (Electrical)
Suite 3/6A, Level 2/203-233 New
South Head Road, Capriotti NSW 2011

**LEE ENGINEERING CONSULTANTS
PTY LTD (Mechanical)**
Suite 202B 781 Pacific Highway,
Cherrybrook, NSW, 2067

Lowndes Architects
PLACE Design Group
Level 18/1 York Street, Sydney CBD,
NSW 2000 Australia
Tel: +61 2 8590 3300
Fax: +61 2 8592 8100

NOTES

Dimensions:
Contractors to check all dimensions on site prior to commencing construction. Do not scale from this drawing. Use given dimensions.
Copyright ©
This document is copyright. All rights reserved.

REVISIONS

Issue Date	Description
A 23.09.2013	UNITS REVISED AS PER CBRE MARK - UPS
B 01.10.2013	75W SUBMISSION
C 10.10.2013	75W SUBMISSION
D 11.10.2013	GRID,RL DIM TEXT ADDED
E 22.10.2013	PRELIMINARY ISSUE
F 07.11.2013	75W SUBMISSION

By
MY
CG
CG
LJ
MY

KEY PLAN




Building Name : STAGE 1
Drawing Title : GA200-LEVEL 10

Scale : 1 200 @B1
Date : 31st JULY 2012
Job Number : 100562
Drawn : DA

Authorised by : Approver

Drawing Number
A-014/F

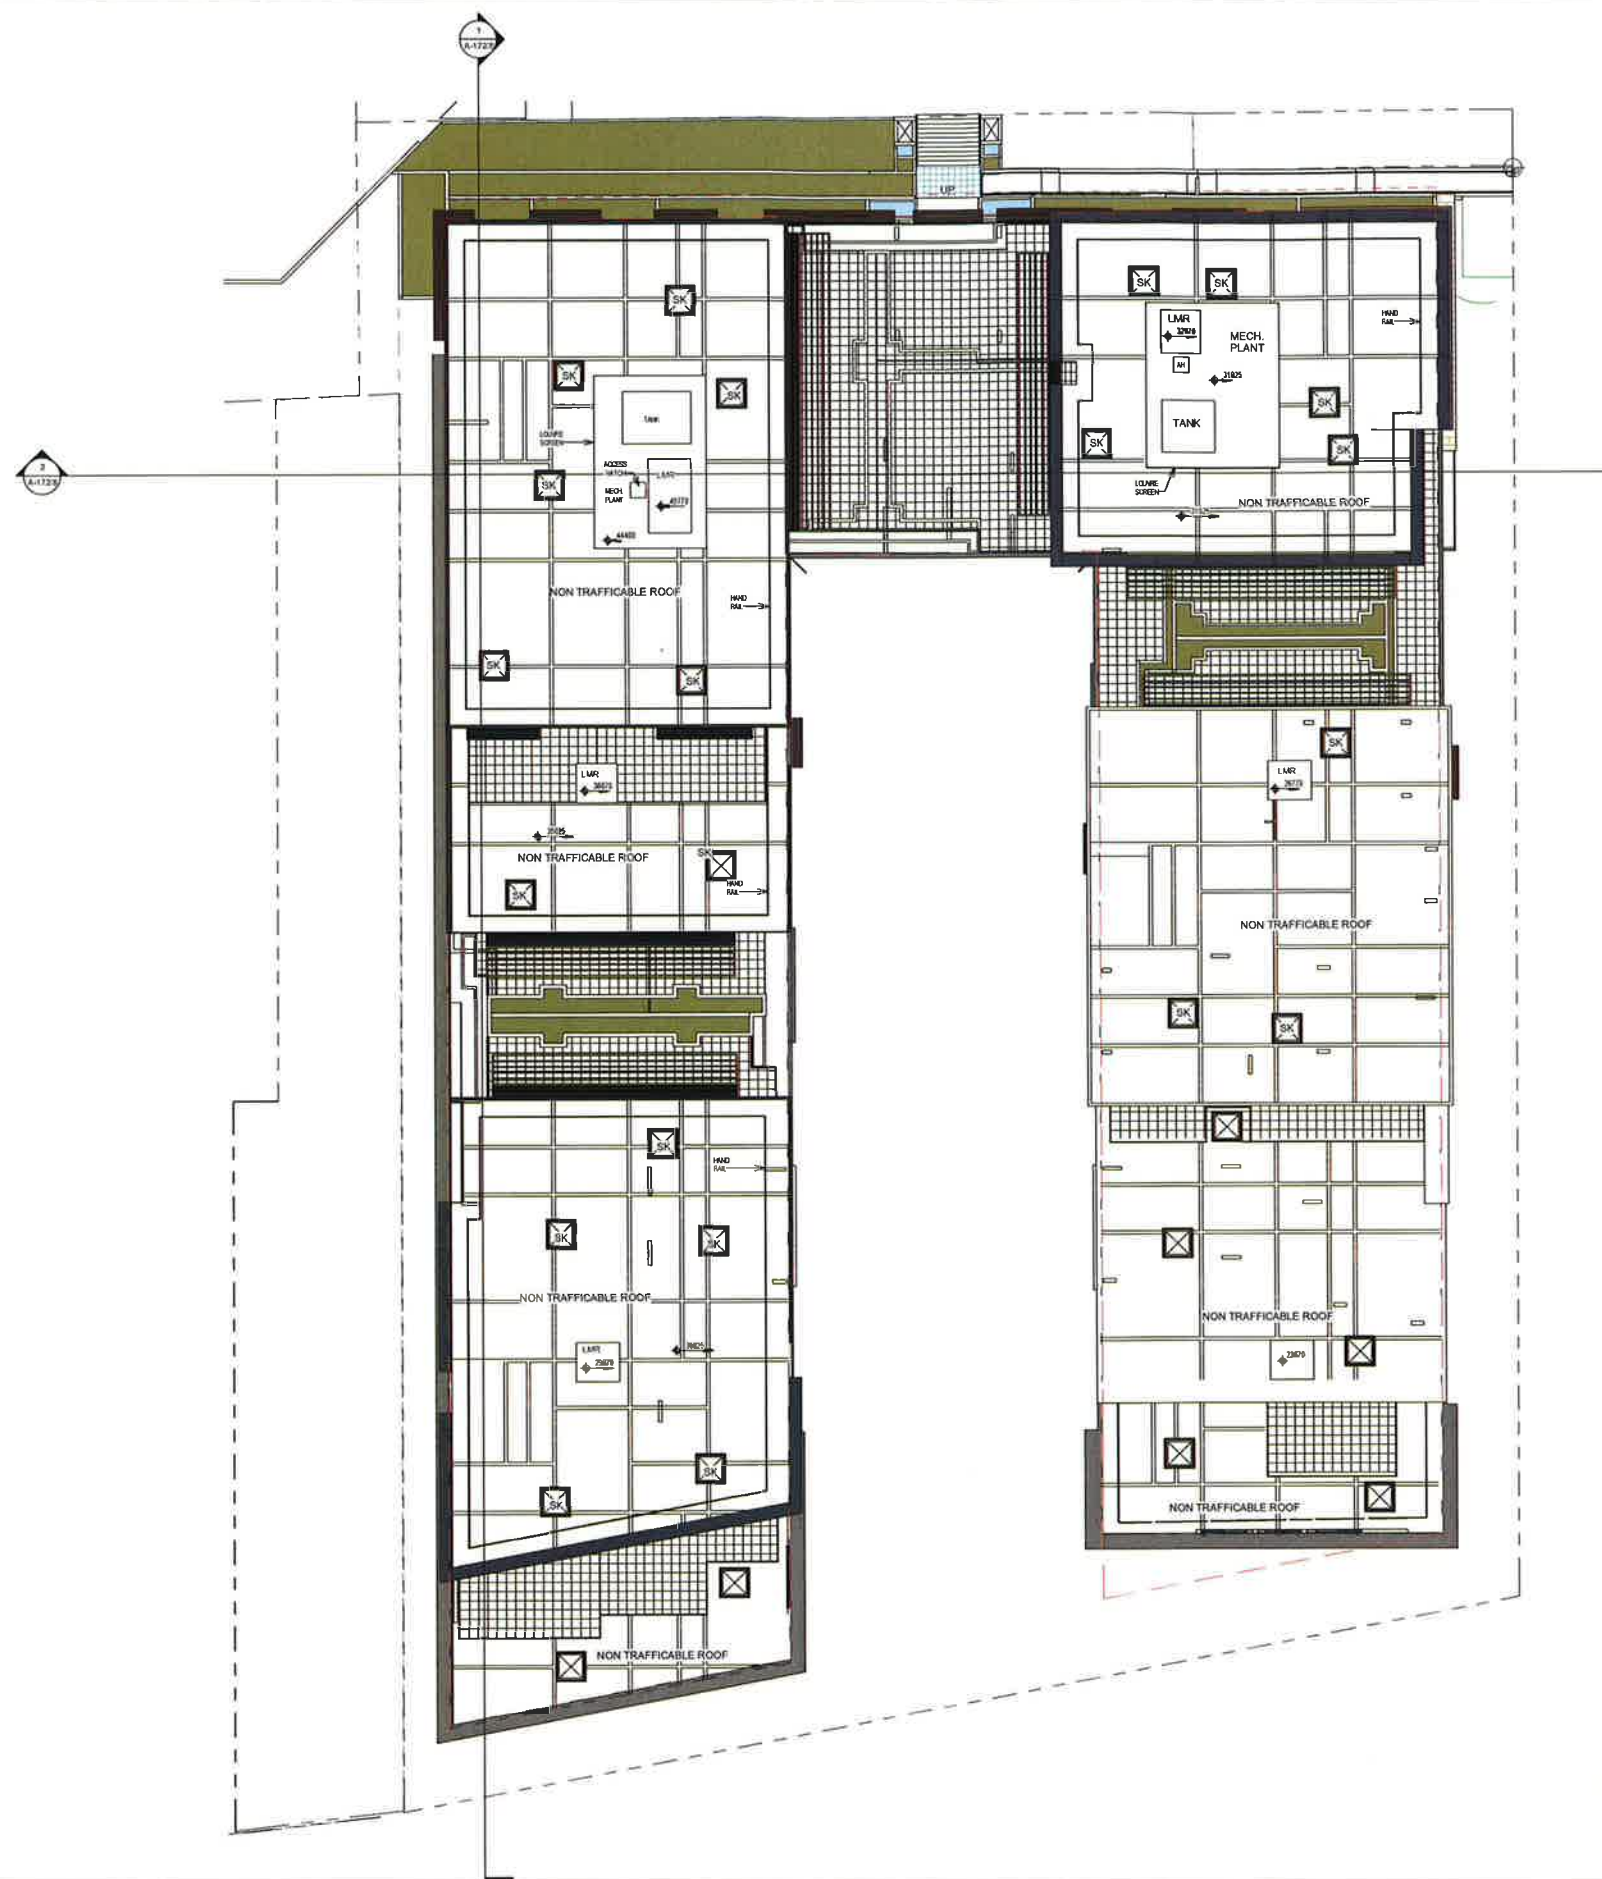NSW GOVERNMENT
Planning

Issued under the Environmental Planning and Assessment Act 1979

Approved Section 75W Modification Application

No. 1 granted on the 16 Oct 2014

in respect to MP...09_0219...

Signed.....AWahman.....

Sheet No. 16 of 25

1 Precinct 1 Roof Plan

SCALE 1:200 @ B1

SECTION 75W

ARCHITECTI

ROBERTSON + MARKS

printed for 11/17/2016 at 11:17 AM by [redacted]
11/17/2016 11:17 AM [redacted]
[redacted] [redacted] [redacted] [redacted]

CUENT

HOLDMARK

Suite 2/2-4 Giffnock Avenue
Macquarie Park NSW 2113
p. 02 9889 5540 | f. 02 9888 5829

Structural Engineers
Australian Consulting Engineers Pty Ltd
Suite 2141 Concord Road
North Strathfield NSW 2137
Phone: 0753 1500
Fax: 0753 4515

Hydraulic Engineer & Fire Services Engineers
Harris Page & Associates (Hydraulic)
2/32 Carrington St, Sydney NSW 2000
Phone: (02) 9262 1800

**Mechanical Electrical & Lift
Service Engineers**
R2 Engineering (Electrical)
Suite 308A, Level 3 203-253 New
South Head Road Edgecliff NSW 2023

**LEE ENGINEERING CONSULTANTS
PTY LTD (Mechanical)**
Suite 2026 781 Pacific Highway
Cherrybrook NSW, 2087

Landscape Architects
PLACE Design Group
Level 1/81 York Street, Sydney CBD.
NSW 2000 Australia
Tel +61 2 9290 3300
Fax +61 2 9262 6106

NOTES

Dimensions
Contractors to check all dimensions on site prior to commencing construction. Do not scale from this drawing. Use given dimensions.
Copyright ©
This document is a copyright. All rights reserved.

REVISIONS

Issue	Date	Description
1	2011/12/12	DA SUBMISSION
2	31.07.2012	ISSUED FOR DA SUBMISSION
3	02.04.2013	MODIFIED TO PLANNING APPROVAL DESIGN MODIFICATION
4	29.08.2013	UNITS REVISED AS PER CORE MARK - UPS
5	01.10.2013	75W SUBMISSION
6	10.10.2013	75W SUBMISSION; FROM GROUND LEVEL UP COLUMN POSITION MODIFIED
7	22.10.2013	PRELIMINARY ISSUE
8	07.11.2013	75W SUBMISSION

8

Issue Date	Description
------------	-------------

KEY PLAN



Building Name : STAGE 1
Drawing Title : GA200-ROOF

Scale : 1:200 @ B11
Date : 31st JULY 2012
Job Number : 10068-2
Drawn : DA

Authorised by : IF

Drawing Number
A-017/E

MATERIAL & COLOUR LEGEND:		TC: TIMBER CLADDING TRESPA METEON NW13 OR SIMILAR	
PC1: DULUX POWDERCOAT CHARCOAL SATIN 272-88351 OR SIMILAR		RT: RECYCLED TIMBER	
• ALUMINIUM WINDOW, DOOR FRAMING & LOUVRES		PAINT FINISHES: WHERE NOTHING ELSE IS MENTIONED, PAINT FINISH IS RP1.	
• METAL FRAMING TO GLASS BALUSTRADES		RP1: PAINT FINISH DULUX VIVID WHITE - PW1 H9 OR SIMILAR	
CB: COLOURBACK GLASS, WITH DULUX MALAY GREY PG2 C6		RP2: PAINT FINISH DULUX MALAY GREY PG2 C6 OR SIMILAR	
MC1: METAL CLADDING ALUCABONDplus ANODISED LOOK C34 OR SIMILAR		RP3: PAINT FINISH DULUX PALE GREEN TEA PG2 D1 OR SIMILAR	
MC2: METAL CLADDING ALUCABONDnatural, ZINC 413 OR SIMILAR		RP4: PAINT FINISH DULUX VIRIDIS PG2 D4 OR SIMILAR	
MC3: METAL CLADDING ALUCABOND PURE WHITE 10 (100) OR SIMILAR		RP5: PAINT FINISH DULUX AVOCADO CREAM P16 F5 OR SIMILAR	
ST: SANDSTONE CLADDING		RP6: PAINT FINISH DULUX BOGLE PG2 D7 OR SIMILAR	
		RP7: PAINT FINISH MATCHING MC1	



NSW GOVERNMENT

Planning

Issued under the Environmental Planning and Assessment Act 1979


Approved Section 75W Modification Application

No. 1 granted on the 16 Oct 2014

in respect to MP. 09 0219

Signed A. Wahan


Sheet No. 17 of 25

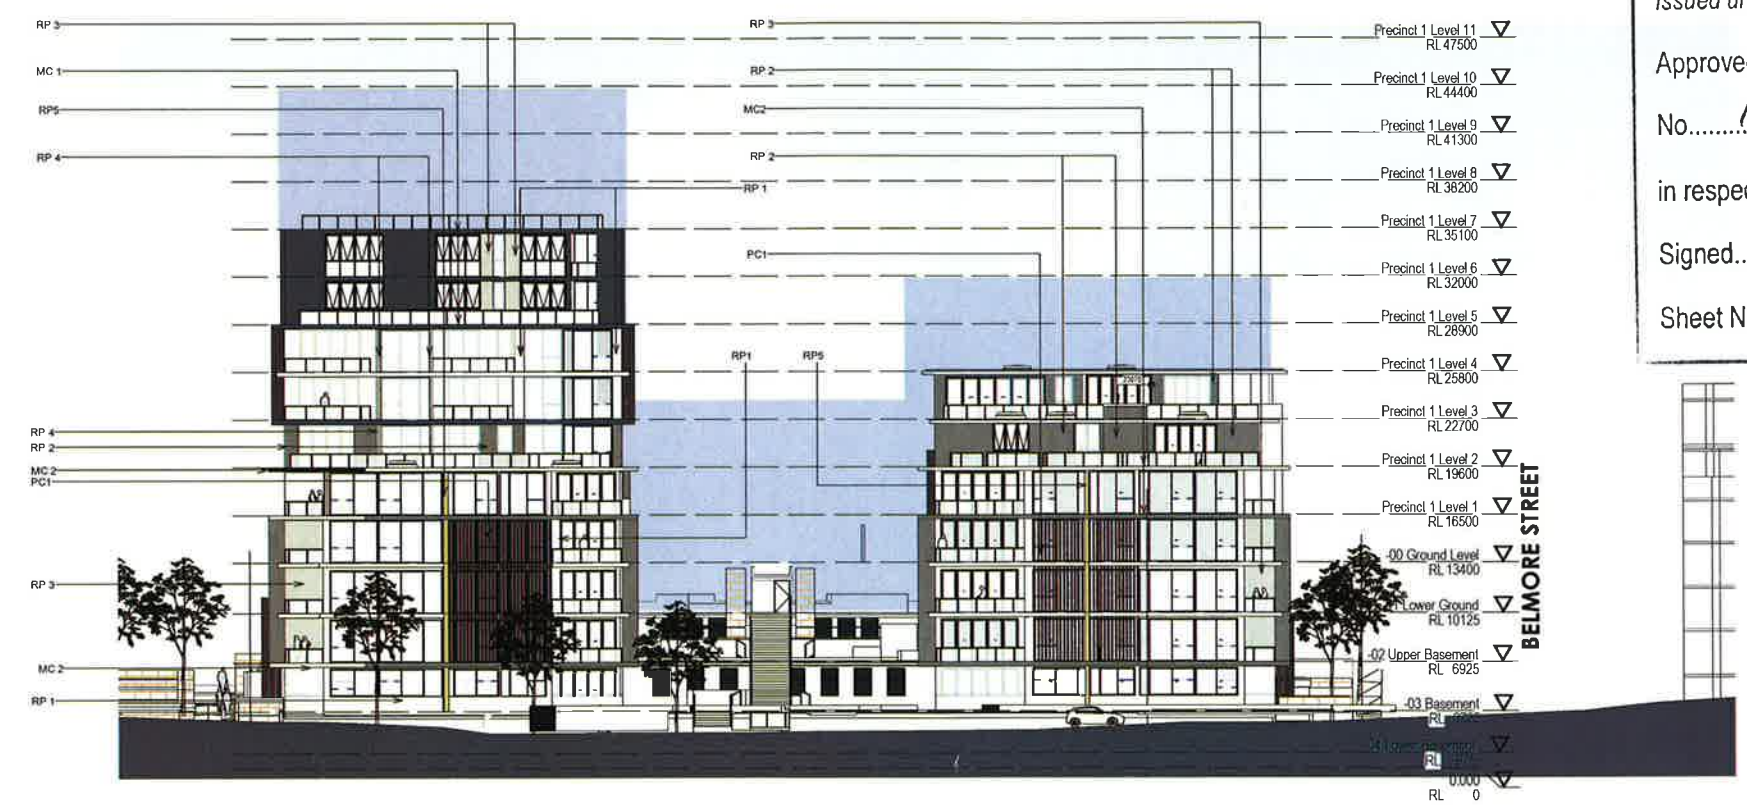

1 ROTHESAY AVENUE ELEVATION
A-151/13 1:200

SCALE 1:200 @ B1
SECTION 75W

MATERIAL & COLOUR LEGEND:		TC: TIMBER CLADDING TRESPA METEON NW13 OR SIMILAR	
PC1: DULUX POWDERCOAT CHARCOAL SATIN 272-88351 OR SIMILAR		RT: RECYCLED TIMBER	
• ALUMINIUM WINDOW, DOOR FRAMING & LOUVRES		PAINT FINISHES: WHERE NOTHING ELSE IS MENTIONED, PAINT FINISH IS RP1.	
• METAL FRAMING TO GLASS BALUSTRADES		RP1: PAINT FINISH DULUX VIVID WHITE - PW1 H9 OR SIMILAR	
CB: COLOURBACK GLASS, WITH DULUX MALAY GREY PG2 C6		RP2: PAINT FINISH DULUX MALAY GREY PG2 C6 OR SIMILAR	
MC1: METAL CLADDING ALUCABONDplus ANODISED LOOK C34 OR SIMILAR		RP3: PAINT FINISH DULUX PALE GREEN TEA PG2 D1 OR SIMILAR	
MC2: METAL CLADDING ALUCABONDnatural, ZINC 413 OR SIMILAR		RP4: PAINT FINISH DULUX VIRIDIS PG2 D4 OR SIMILAR	
MC3: METAL CLADDING ALUCABOND PURE WHITE 10 (100) OR SIMILAR		RP5: PAINT FINISH DULUX AVOCADO CREAM P19 F5 OR SIMILAR	
ST: SANDSTONE CLADDING		RP6: PAINT FINISH DULUX BOGLE PG2 D7 OR SIMILAR	
		RP7: PAINT FINISH MATCHING MC1	

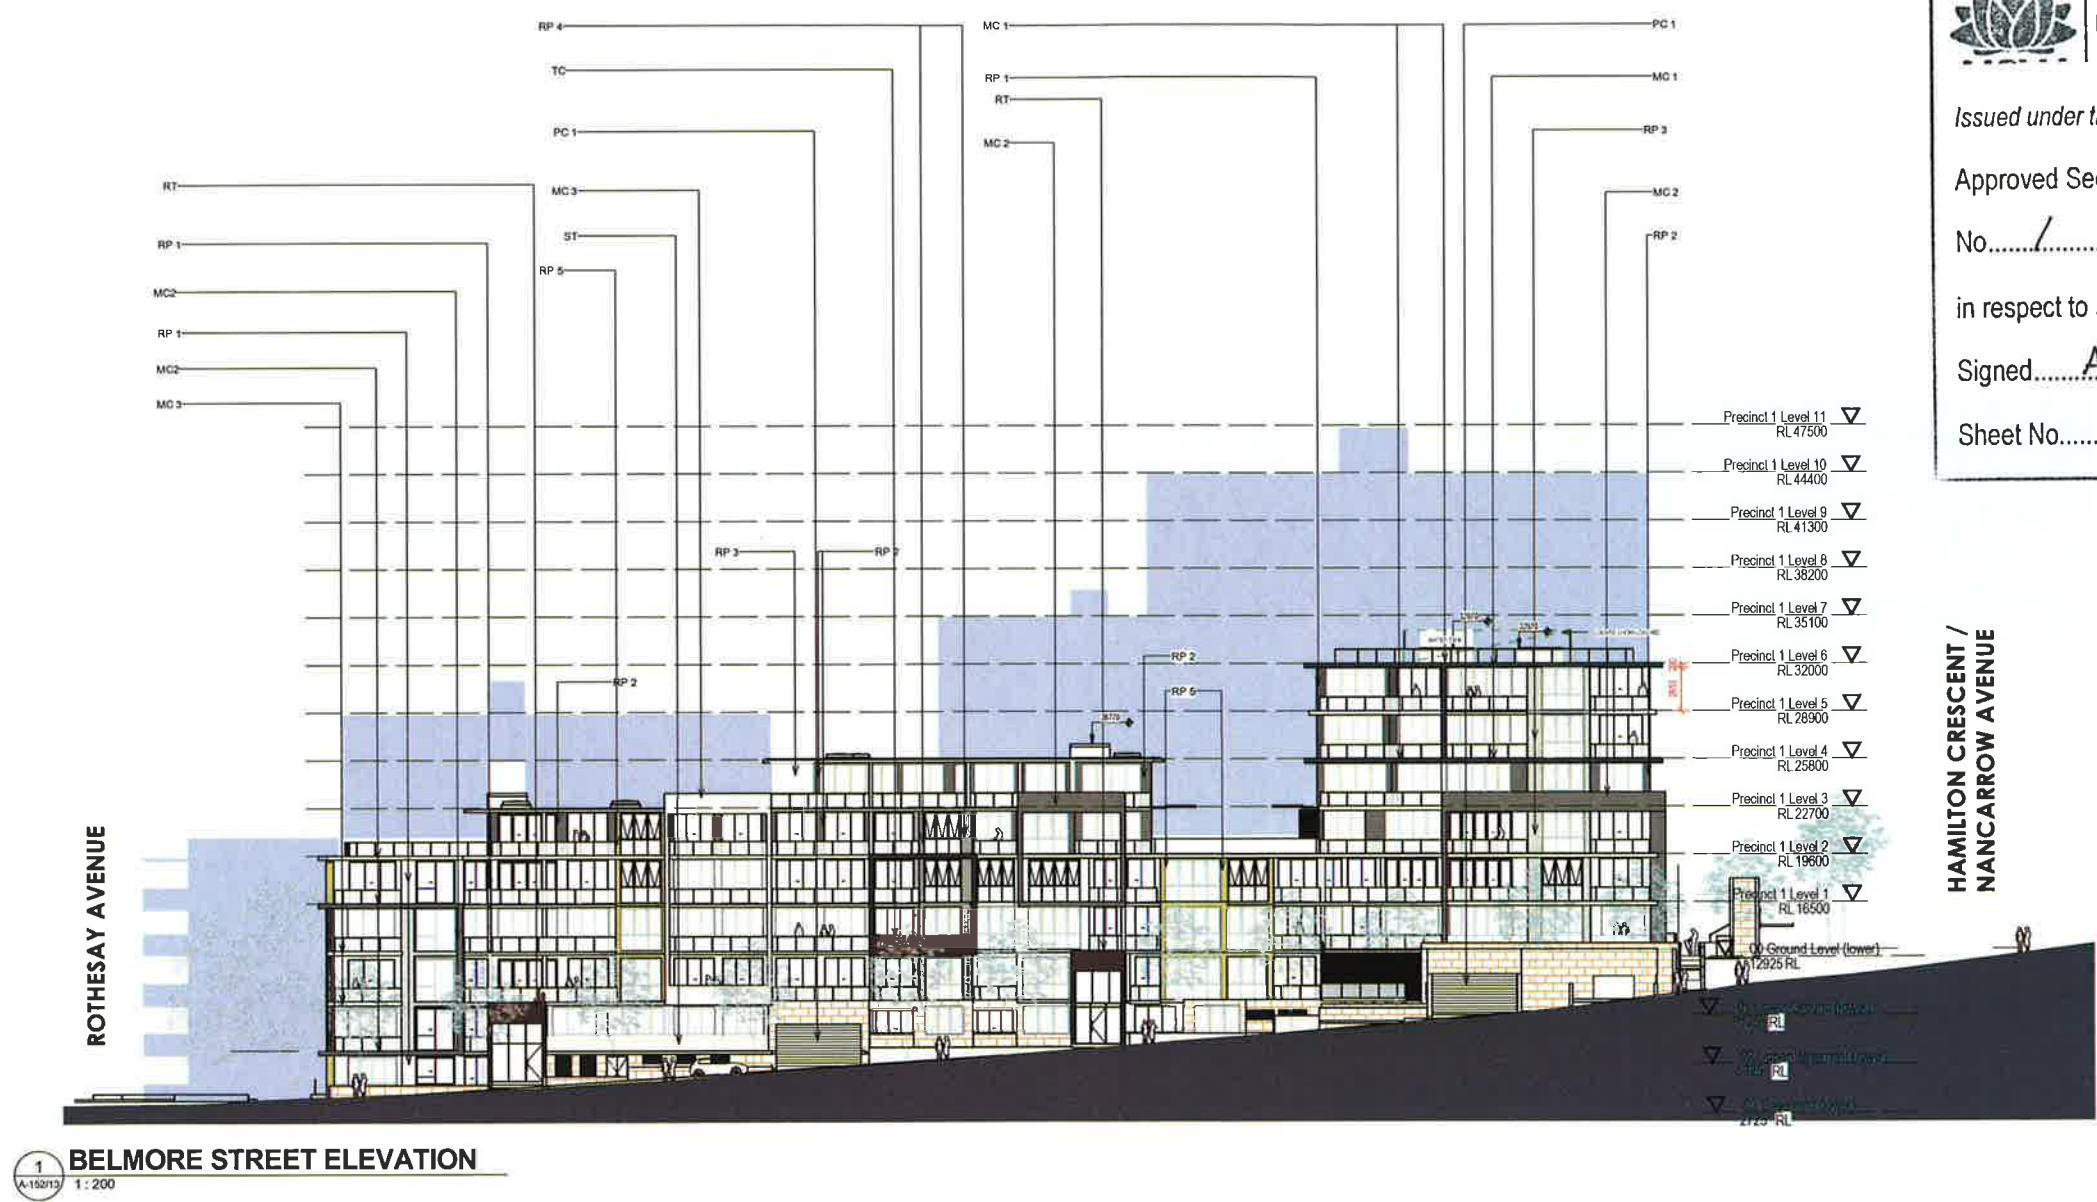

NSW GOVERNMENT
Planning

Issued under the Environmental Planning and Assessment Act 1979

Approved Section 75W Modification Application

No. 1 granted on the 16 Oct 2014

in respect to MP 09-0219

Signed A. Wahan

Sheet No. 18 of 25