


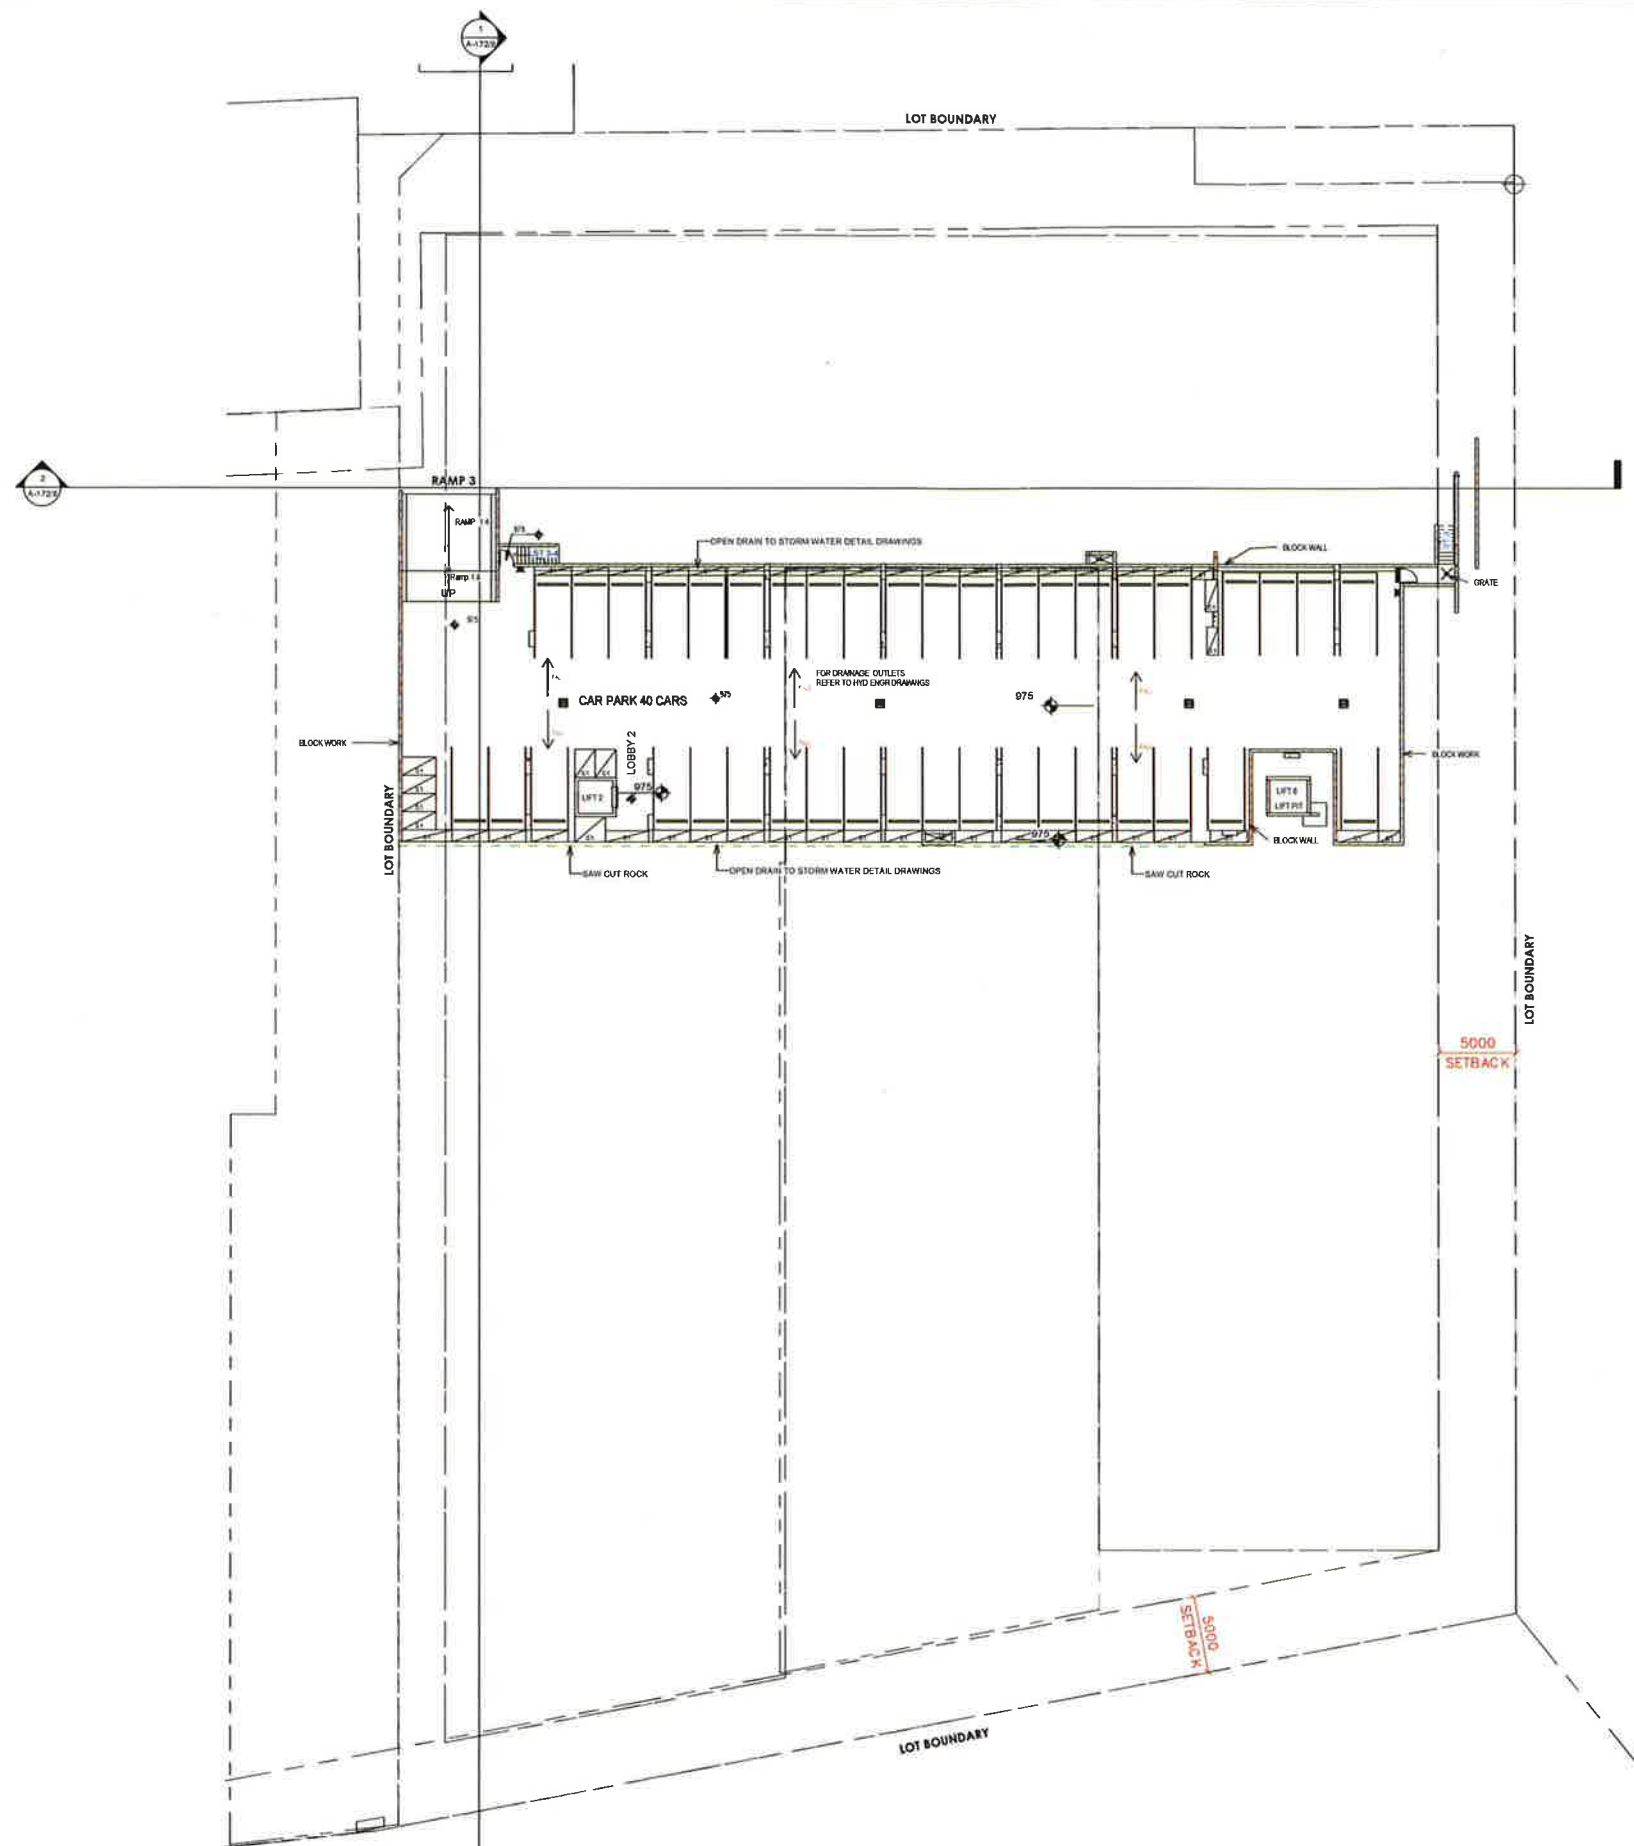

CAR PARK CALCULATIONS

UNIT MIX
 1 BED UNITS = 84
 2 BED UNITS = 126
 3 BED UNITS = 36
 TOTAL = 246

PROPOSED STAGE 1 CAR PARKING

AVAILABLE CAR PARKING
 BASEMENT = 162 Cars
 UPPER BASEMENT = 103 Cars
 LOWER GROUND FLOOR = 37 Cars
 LOWER BASEMENT FLOOR = 40 Cars

TOTAL = 342 Cars

Proposed Car Parking Allocation
 84x1 Bed Apts 84 (1:1)
 126x 2 Bed Apts 151 (1:1.2)
 36x 3 Bed Apts 58 (1:1.6)
 Total Resident = 246
 Visitors = 46 (20%)

TOTAL 342

Disabled Car Spaces = 25 Cars
 Bicycle Lockers = 34



NSW GOVERNMENT
 Planning

Issued under the Environmental Planning and Assessment Act 1979

Approved Section 75W Modification Application

No. 1 granted on the 16 Oct 2014

in respect to MP.09.0219

Signed A. Wahan

Sheet No. 1 of 25

Precinct 1 Lower Basement Floor Plan

1:200

SCALE 1:200 @ B1

SECTION 75W

ARCHITECT
ROBERTSON + MARKS

Ground Floor, 11/12, 13/14, 15/16, 2203/2204, 2205



SCALE 1:200 @ B1



Sheet No. 2 of 25

CAR PARK CALCULATIONS

UNIT MIX
 1 BED UNITS = 84
 2 BED UNITS = 126
 3 BED UNITS = 36
 TOTAL = 246

PROPOSED STAGE 1 CAR PARKING


AVAILABLE CAR PARKING:
 BASEMENT = 162 Cars
 UPPER BASEMENT = 103 Cars
 LOWER GROUND FLOOR = 37 Cars
 TOTAL = 299 Cars

TOTAL = 342 Cars

Proposed Car Parking Allocation
 84x1 Bed Apts 84 (1:1)
 126x 2 Bed Apts 126 (1:1.2)
 36x 3 Bed Apts 36 (1:1.6)
 Total Resident = 246
 Visitors = 49 (20%)

TOTAL 342

Disabled Car Spaces = 25 Cars
 Bicycle Lockers = 34

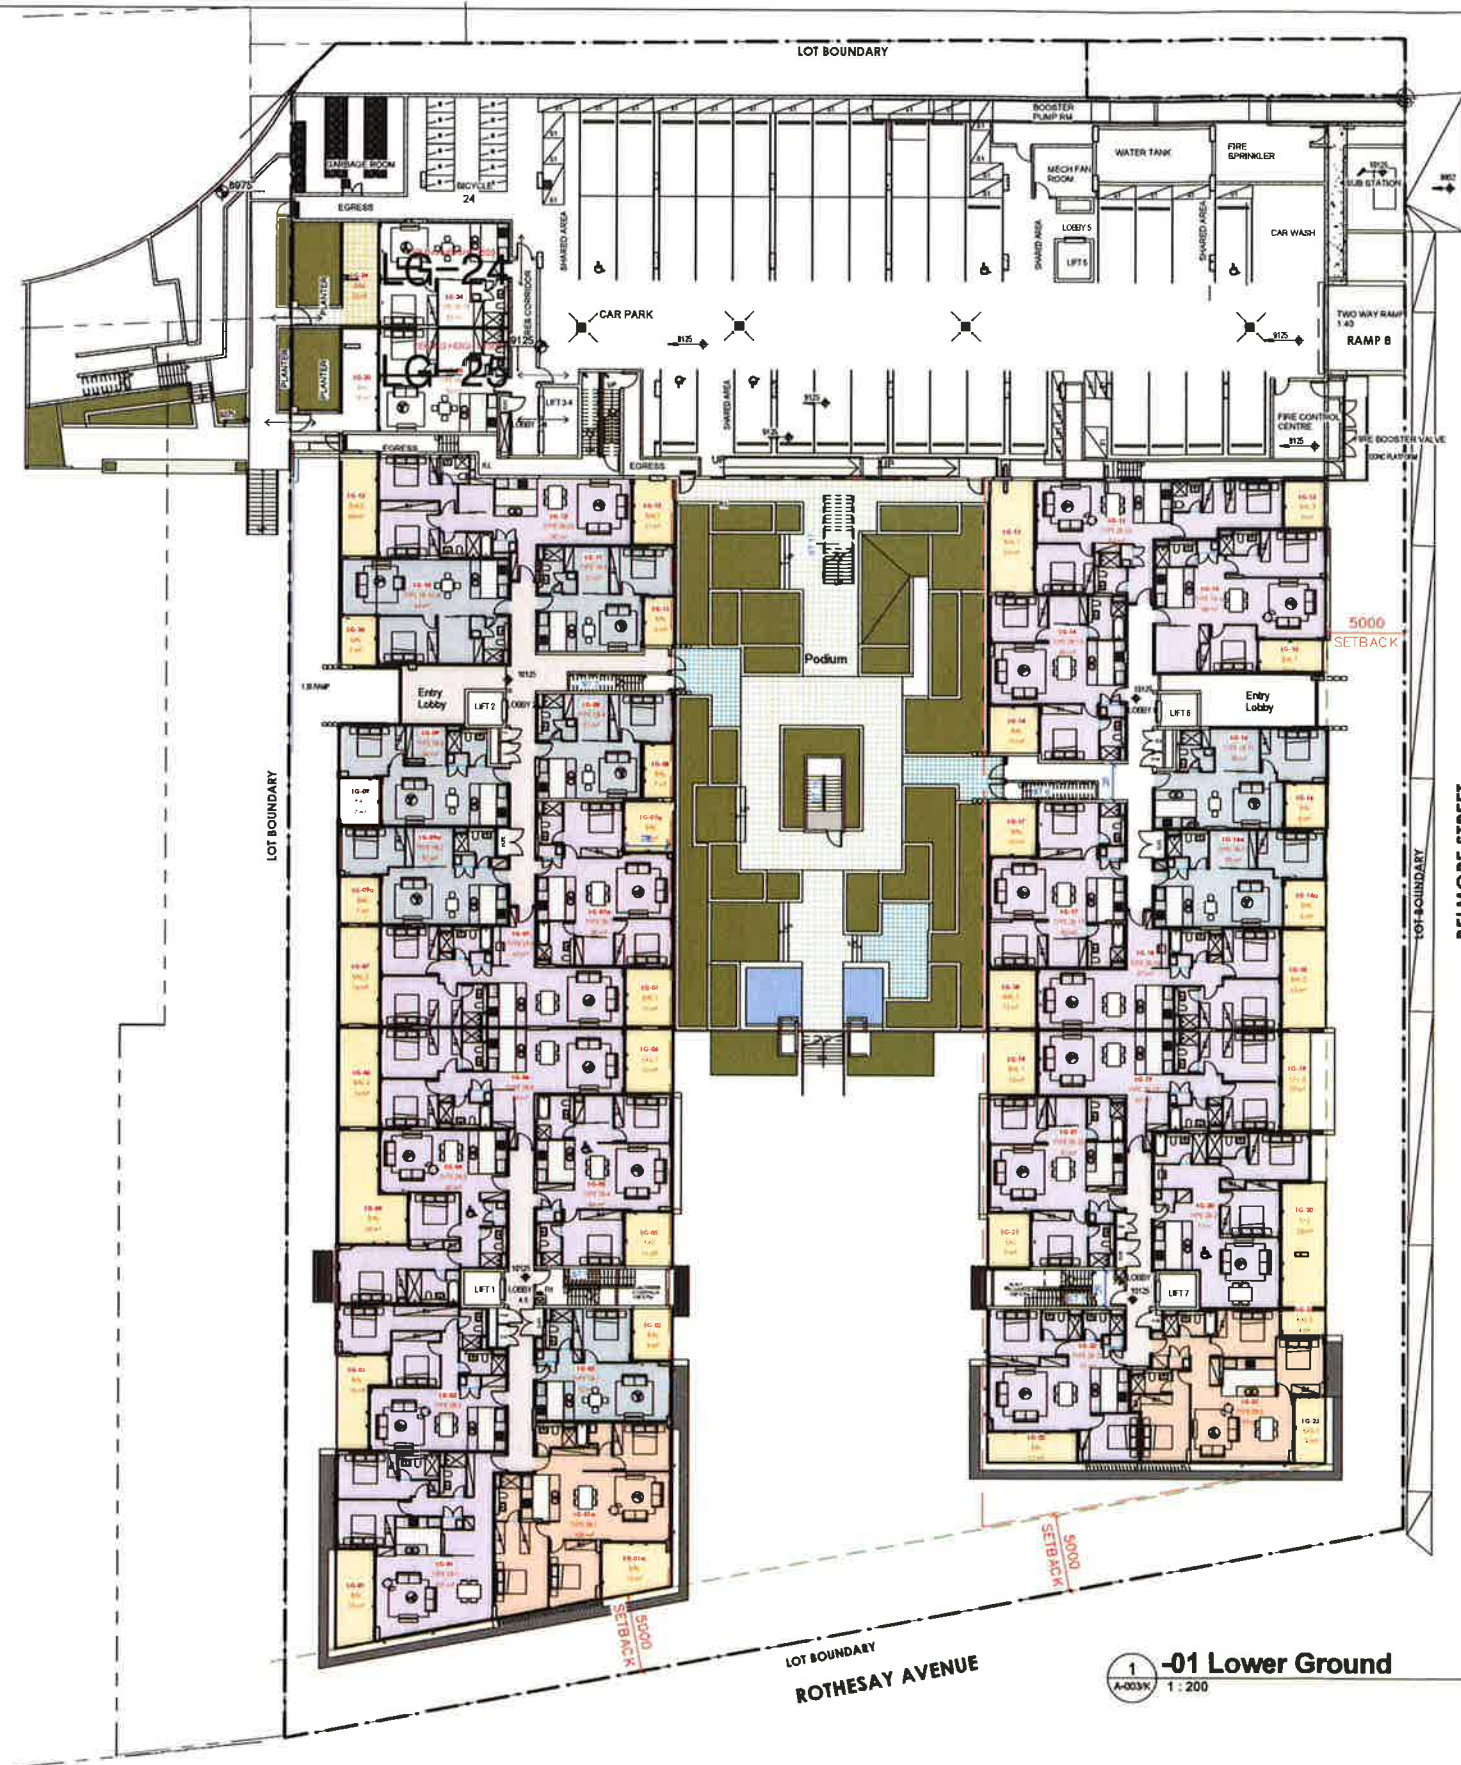

- 1 BED
- 2 BED
- 3 BED
- BALCONY
- CARPARK
- COMMERCIAL
- CORRIDOR
- LIFT



NSW GOVERNMENT
Planning

Issued under the Environmental Planning and Assessment Act 1979

Approved Section 75W Modification Application

No. 1 granted on the 16 Oct 2014.

in respect to MP 09 0219

Signed A. Wahan

Sheet No. 4 of 25

SCALE 1:200 @ B1

SECTION 75W

ARCHITECT

ROBERTSON+MARKS

114/115/116/2480/2481



Sheet No. 3-13 of 25



UPPER BASMENT CAR PARK

BASMENT CAR PARK

1	2	
---	---	---	---	---	---	---	---	---	----	----	-----

(3) DEL
A-004/H 1:150



C:\Users\pennr\Documents\2013\12_Papers\1_Central_Archives\2013\12_Submission_11110_Murphy et al



NSW GOVERNMENT
Planning

Issued under the Environmental Planning and Assessment Act 1979

Approved Section 75W Modification Application

No. 1 granted on the 16 Oct 2014

in respect to MP 09 0219

Signed A. Wahan

Sheet No. 6 of 25

1
A-005H

LOT BOUNDARY

LOT BOUNDARY
6400
SETBACK

LOT BOUNDARY

5000
SETBACK

20300

5000
SETBACK

- 1 BED
- 2 BED
- 3 BED
- BALCONY
- CARPARK
- COMMERCIAL
- CORRIDOR
- LIFT

1
A-005H
Precinct 1 Level 1
1:200

SCALE 1:200 @ B1
0 10 20M

SECTION 75W

ARCHITECT
ROBERTSON+MARKS
10/100 Pitt Street, Sydney, NSW 2000
Tel: 02 9251 1111 Fax: 02 9251 1112
www.robertsonmarks.com.au

CLIENT
HOLDMARK
Suite 2/2-4 Giffnock Avenue
Macquarie Park NSW 2113
p. 02 9889 5540 | f. 02 9888 5829

Structural Engineers
Australian Consulting Engineers Pty Ltd
Suite 3/181 Connaught Road
North Sydney, NSW 2137
Phone: 8755 1500
Fax: 8755 1515
Hydraulic Engineer & Fire
Services Engineers
Horne Page & Associates (Hydraulic)
2/22 Carrington St, Sydney NSW 2000
Phone (02) 9282 1800

Mechanical, Electrical & L&I
Services Engineers
RIZ Engineering (Electrical)
Suite 3/181 Connaught Road
North Sydney, NSW 2137
Phone: 8755 1500
Fax: 8755 1515
LEE ENGINEERING CONSULTANTS
PTY LTD (Mechanical)
Suite 200/181 Pacific Highway
Drummond, NSW 2097
Landscape Architects
PLACE Design Group
Level 1/81 York Street, Sydney CBD
NSW 2000 Australia
Tel: +61 2 9220 3200
Fax: +61 2 9220 1188

NOTES
Dimensions
Contractors to check all dimensions on site prior to commencing construction. Do not scale from this drawing. Use given dimensions.
Copyright ©
This document is copyright. All rights reserved.

Issue	Date	Description	By
A	20.08.2013	PRELIMINARY ISSUE	MZ
B	23.08.2013	UNITS REVISED AS PER CBRE MARK - UPS	MY
C	24.08.2013	FIR, ELECT & GM CUPBOARDS REAKOVED & TAGGED	MZ
D	01.10.2013	75W SUBMISSION	CG
E	10.10.2013	75W SUBMISSION FROM GROUND LEVEL UP COLUMN POSITION MODIFIED	CO
F	11.10.2013	GRID DIM TEXT ADDED	CO
G	22.10.2013	PRELIMINARY ISSUE	LJ
H	07.11.2013	75W SUBMISSION	MY

Issue	Date	Description	By
A	20.08.2013	PRELIMINARY ISSUE	MZ
B	23.08.2013	UNITS REVISED AS PER CBRE MARK - UPS	MY
C	24.08.2013	FIR, ELECT & GM CUPBOARDS REAKOVED & TAGGED	MZ
D	01.10.2013	75W SUBMISSION	CG
E	10.10.2013	75W SUBMISSION FROM GROUND LEVEL UP COLUMN POSITION MODIFIED	CO
F	11.10.2013	GRID DIM TEXT ADDED	CO
G	22.10.2013	PRELIMINARY ISSUE	LJ
H	07.11.2013	75W SUBMISSION	MY

KEY PLAN
True North

Building Name: STAGE 1
Drawing Title: GA200-LEVEL 1

Scale: 1:200 @ B1
Date: 26.08.2013
Job Number: 10065-2
Drawn: DA

Drawing Number
A-005/H

Authorised by: RMA - BMAJ

CAD File: C:\Users\mumukshu\Documents\2013\GA200-LEVEL 1\GA200-LEVEL 1.dwg, Submission: 131101_Mumukshu.dwg



NSW GOVERNMENT
Planning

Issued under the Environmental Planning and Assessment Act 1979

Approved Section 75W Modification Application

No. 1 granted on the 16 Oct 2014

in respect to MP 09 0219


Signed Awahon

Sheet No. 8 of 25



- 1 BED
- 2 BED
- 3 BED
- BALCONY
- CARPARK
- COMMERCIAL
- CORRIDOR
- LIFT

1
A-007/H
Precinct 1 Level 3
1:200

 

SECTION 75W

ARCHITECT
ROBERTSON+MARKS
p.02 9889 5540 | f.02 9888 5829

CLIENT
HOLDMARK
Suite 2/2-4 Giffnock Avenue
Macquarie Park NSW 2113
p.02 9889 5540 | f.02 9888 5829

Structural Engineer
Autism Consulting Engineers Pty Ltd
Suite 2/2-4 Giffnock Avenue
Macquarie Park NSW 2113
p.02 9889 5540 | f.02 9888 5829

Mechanical, Electrical & IT
Services Engineer
R2 Engineering (Pty) Ltd
Suite 2/2-4 Giffnock Avenue
Macquarie Park NSW 2113
p.02 9889 5540 | f.02 9888 5829

NOTES
Dimensions to check all dimensions on site prior to commencing construction. Do not scale from the drawing. Use given dimensions.
This document is copyright. All rights reserved.

Issue	Date	Description	By
A	20.08.2013	PRELIMINARY ISSUE	MZ
B	23.09.2013	UNITS REVISED AS PER CBME MARK - UPS	MY
C	24.09.2013	FHR, ELECT & GW CLIPBOARDS REALIGNED & TAGGED	MZ
D	01.10.2013	75W SUBMISSION	CG
E	10.10.2013	75W SUBMISSION FROM GROUND LEVEL UP COLUMN POSITION MODIFIED	CG
F	11.10.2013	GRID RL DIM TEXT ADDED	LJ
G	22.10.2013	PRELIMINARY ISSUE	CG
H	07.11.2013	75W SUBMISSION	MY

Issue	Date	Description	By
A	20.08.2013	PRELIMINARY ISSUE	MZ
B	23.09.2013	UNITS REVISED AS PER CBME MARK - UPS	MY
C	24.09.2013	FHR, ELECT & GW CLIPBOARDS REALIGNED & TAGGED	MZ
D	01.10.2013	75W SUBMISSION	CG
E	10.10.2013	75W SUBMISSION FROM GROUND LEVEL UP COLUMN POSITION MODIFIED	CG
F	11.10.2013	GRID RL DIM TEXT ADDED	LJ
G	22.10.2013	PRELIMINARY ISSUE	CG
H	07.11.2013	75W SUBMISSION	MY

KEY PLAN
True North

Building Name: STAGE 1
Drawing Title: GA200-LEVEL 3
Scale: 1:200 @ B1
Date: 26.08.2013
Job Number: 10068-2
Drawn: DA
Drawing Number: A-007/H
Authorised by: IF



NSW GOVERNMENT
Planning

Issued under the Environmental Planning and Assessment Act 1979

Approved Section 75W Modification Application

No. 1 granted on the 16 Oct 2014

in respect to MP 09 0219

Signed Awarhan

Sheet No. 9 of 25



1 Precinct 1 Level 4
A-008/H 1:200



SECTION 75W

ARCHITECT

ROBERTSON+MARKS

ROBERTSON+MARKS
137-139 Victoria Street, Sydney NSW 2000
Phone: (02) 9251 2151 Fax: (02) 9251 2152
www.robertson+marks.com.au

CLIENT

HOLDMARK

Suite 2/2-4 Giffnock Avenue
Macquarie Park NSW 2113
p. 02 9689 5540 | f. 02 9888 5829

Structural Engineers

Australian Consulting Engineers Pty Ltd
Suite 21/41 Concord Road
North Sydney NSW 2137
Phone: (02) 955 1500
Fax: (02) 955 1515

Hydraulic Engineer & Fire
Services Engineers

Harris Page & Associates (Hydraulic)
232 Carrington St, Sydney NSW 2000
Phone: (02) 9292 1800

Mechanical, Electrical & Lift
Services Engineers

NZ Engineering (Civil)
Suite 3/58A, Level 3/58A/202 New
South Wales Road Edge Hill NSW 2027
Copyright © 2013
LEE ENGINEERING CONSULTANTS
PTY LTD (Mechanical)
Suite 2/208 181 Pacific Highway,
Cherrybrook NSW 2067

Landscape Architects
PLACE Design Group
Level 1/81 York Street, Sydney NSW 2000
NSW 2000 Australia
Tel: +61 2 6260 2000
Fax: +61 2 6260 2000

NOTES

Dimensions
Contractors to check all dimensions on site prior to commencing construction. Do not scale from this
drawing. Use given dimensions.
Copyright © 2013
This document is copyright. All rights reserved.

REVISIONS

Issue	Date	Description	By
A	26.06.2013	PRELIMINARY ISSUE	MZ
B	23.09.2013	UNITS REVISED AS PER CBRE MARK - UPS	MY
C	24.06.2013	PHR, ELECT & QM COORDINATES REALIGNED & TAGGED	MZ
D	01.10.2013	75W SUBMISSION	CO
E	10.10.2013	75W SUBMISSION, FROM GROUND LEVEL UP COLUMN POSITION MODIFIED	CO
F	11.10.2013	GRID RL ON TEXT ADDED	LJ
G	22.10.2013	PRELIMINARY ISSUE	LJ
H	07.11.2013	75W SUBMISSION	MY

KEY PLAN



Building Name: STAGE 1
Drawing Title: GA200-LEVEL 4

Scale: 1:200 @ B1
Date: 26.06.2013
Job Number: 10000-2
Drawn: DA

Drawing Number
A-008/H

Authorised by: JF

