


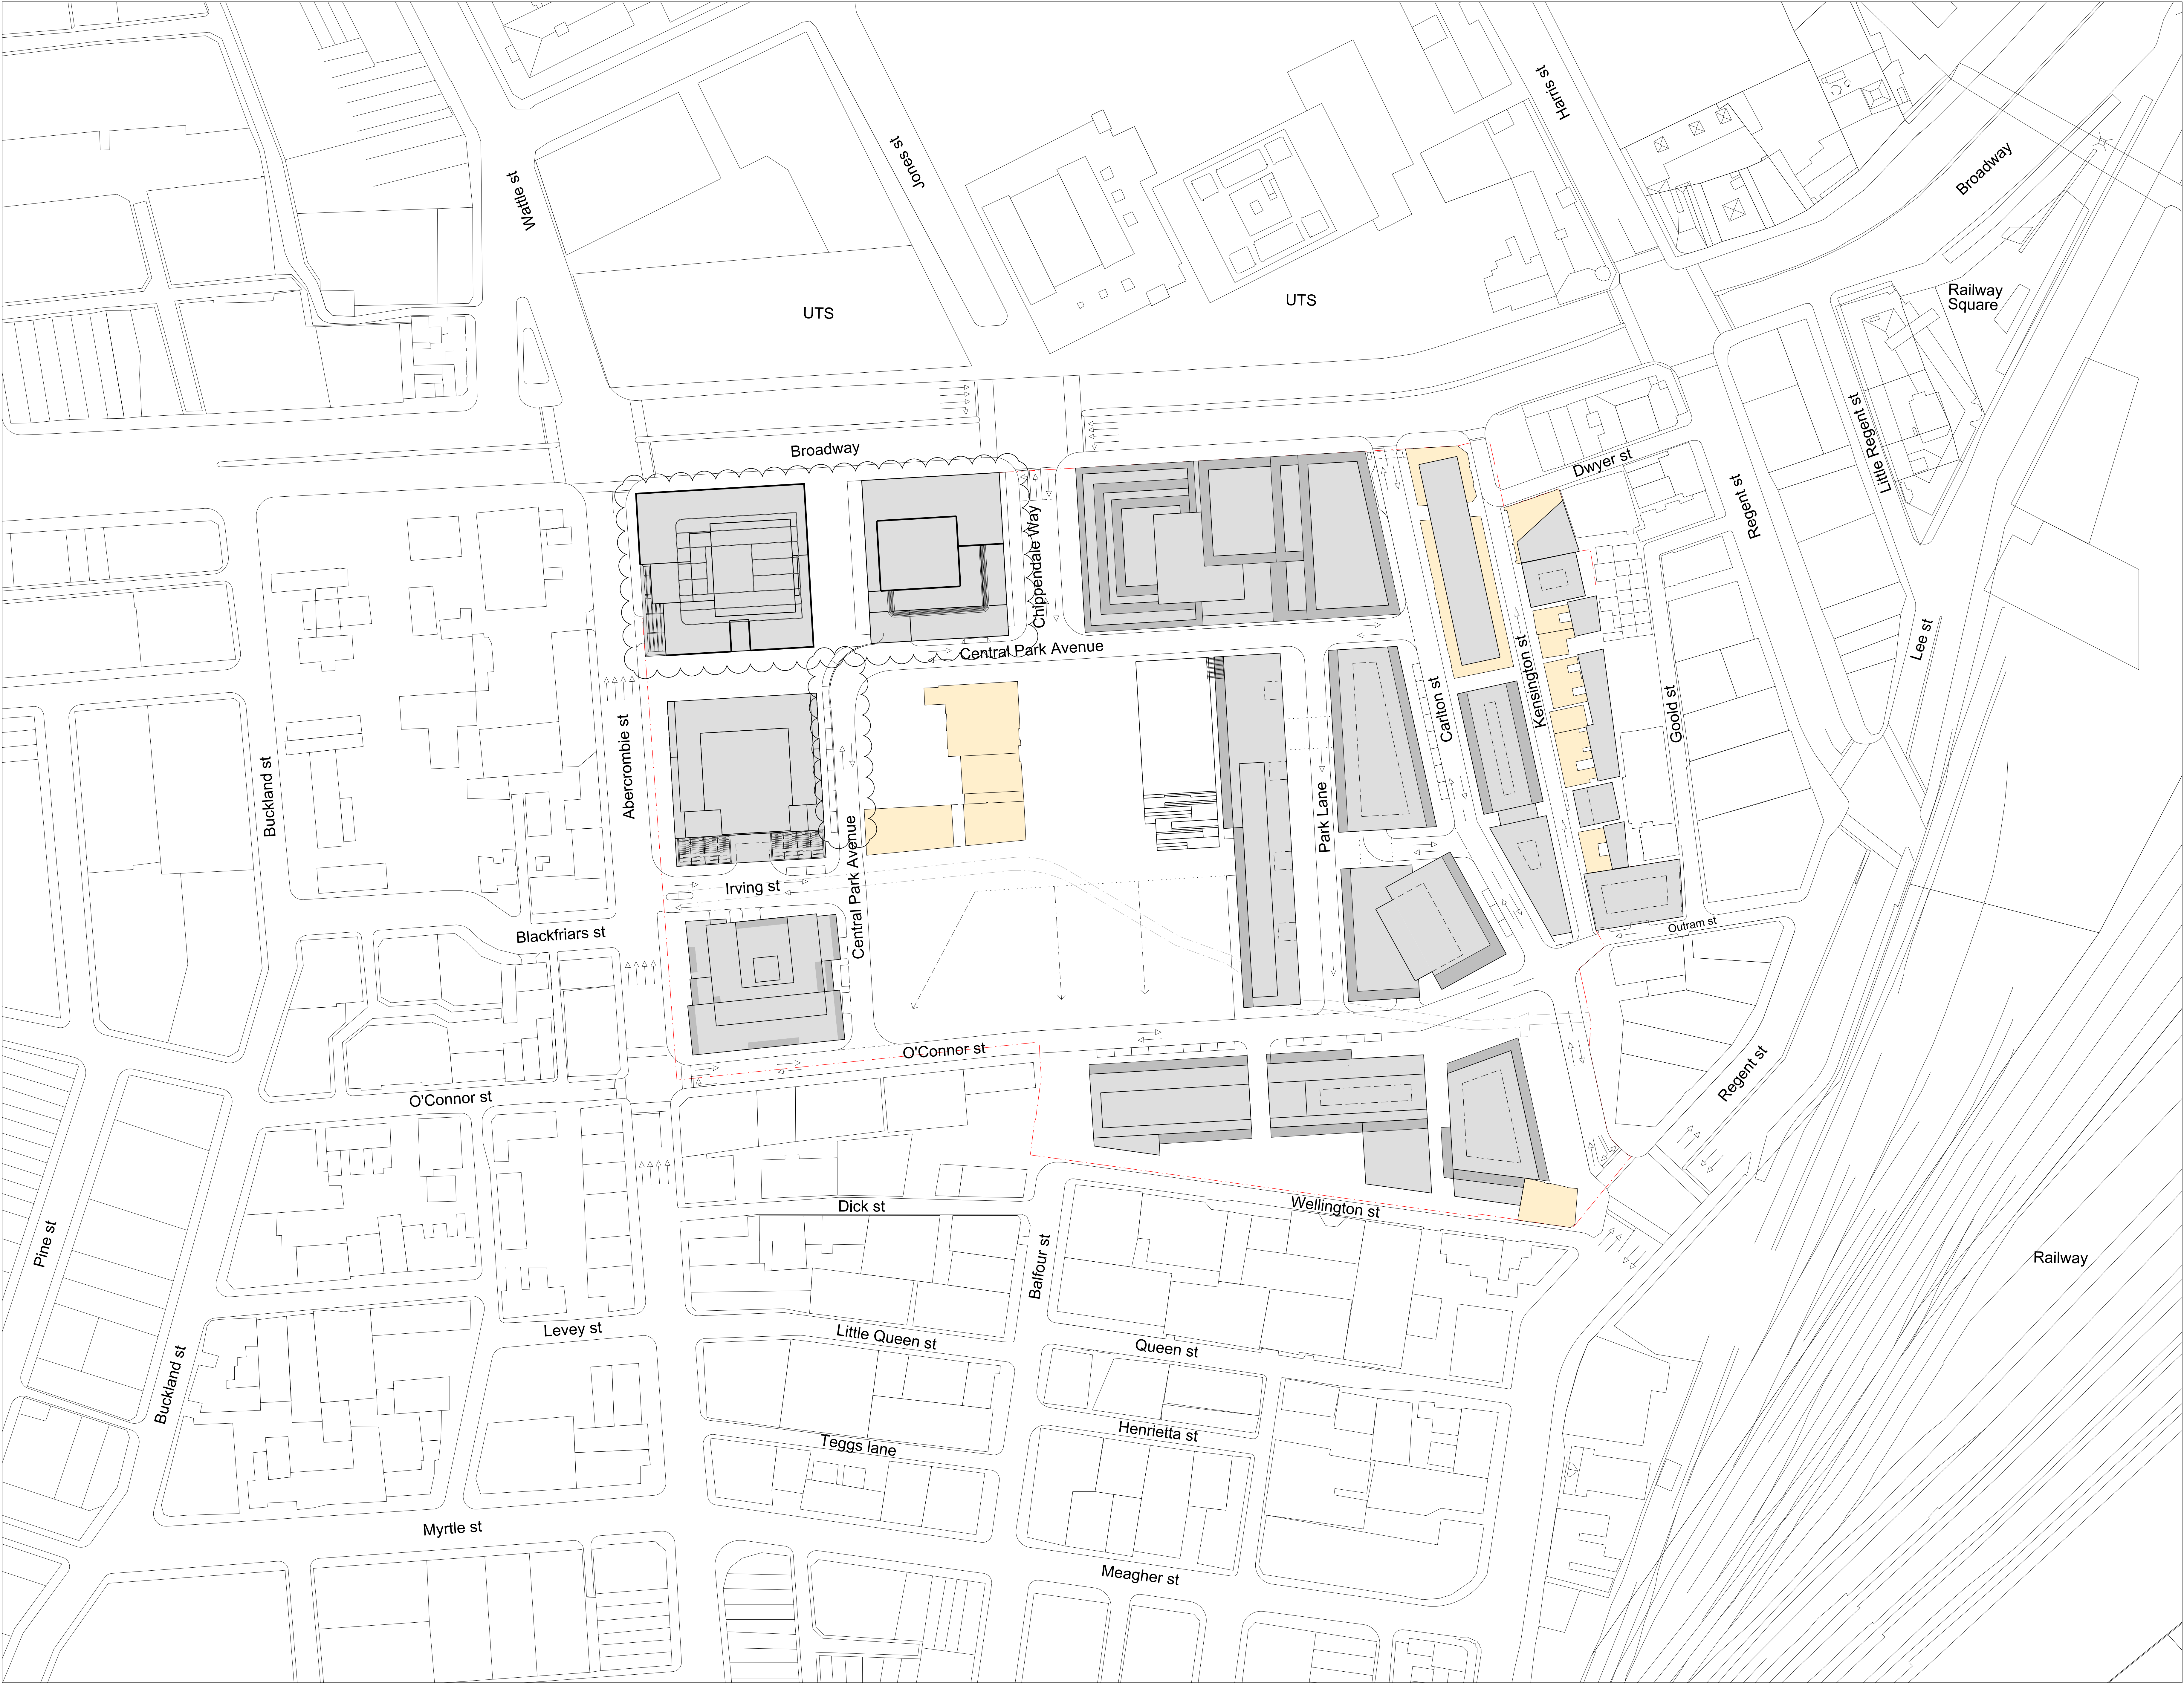

General Notes

1. Do not scale drawings. Dimensions govern.

2. All dimensions are in meters unless noted otherwise.

3. All dimensions shall be verified on site before proceeding work.

4. Foster + Partners shall be notified in writing of any discrepancies.

10	11/12/09	Amended Street Names	
09	04/12/08	Submission DoP	
08	15/10/08	Submission DoP	
07	14/10/08	Submission DoP	
06	27/05/08	Submission amended DoP	
05	15/05/08	Submission DoP	
04	07/05/08	Submission amended CP	
03	30/04/08	Submission amended CP	
02	22/04/08	Revised submission CP	
13	10/11/14	S75W Amendments (MOD 10)	RP
12	23/01/14	S75W Amendments (MOD 9)	RP
11	19/11/11	S75W Amendments (MOD 8)	RP
Rev.	Date	Reason For Issue	Ck

Key Plan

Notes

Heritage Buildings

Proposed Buildings

Balcony Zone/ Articulated Facade Zone

Development Boundary

FRASERS PROPERTY

Project

Frasers Broadway
20 - 102 Broadway Sydney NSW 2000

Client

Frasers Broadway
L11, 488 Kent Street Sydney NSW 2000
T: 02 8623 8800 F: 02 8623 8801

Foster + Partners

Riverside, 22 Hester Road
London SW11 4AN
T +44 (0)20 7738 0455
F +44 (0)20 7738 1107

Title

Concept Plan
Site Plan - contextual

Project No.	Scale @ A3	Date	Drawn By
1645	1:2000	14/03/08	
Number	A-1251		Revision
			13