




Eastern Site  
Scale 1:1250

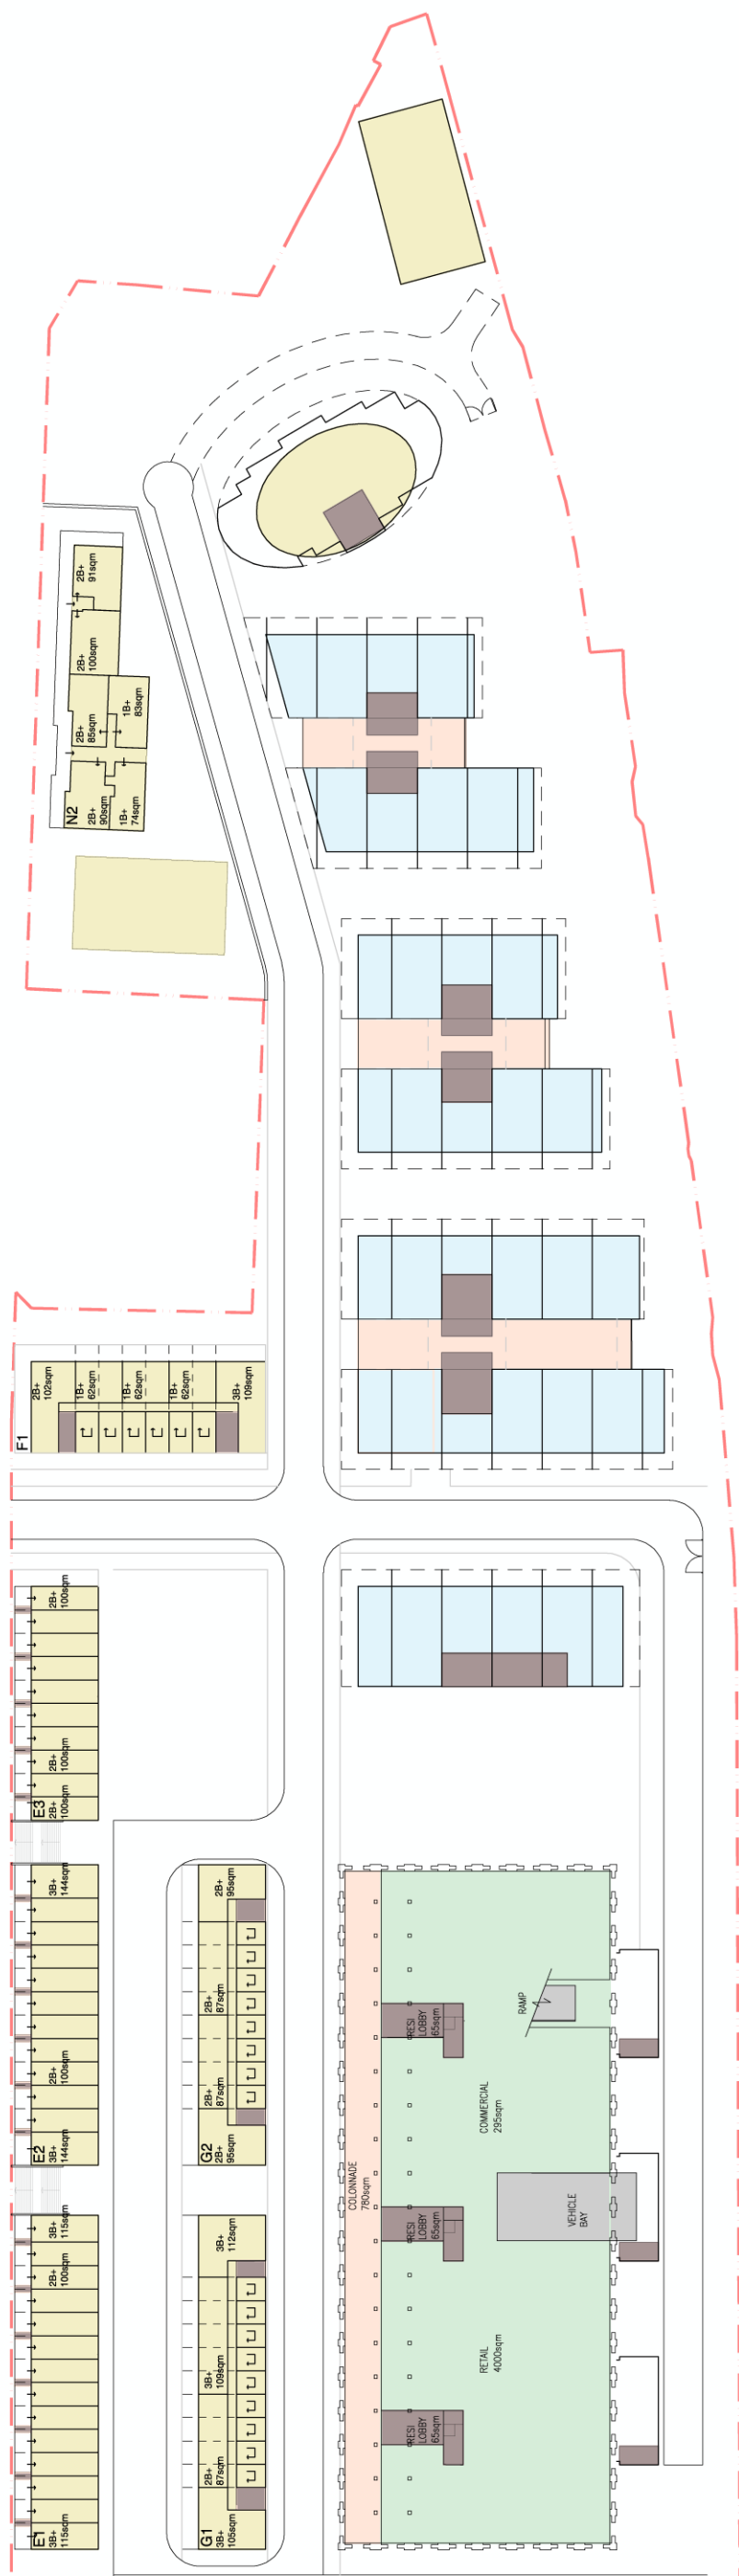

Ground Floor Plan  
Central and Western Sites  
Scale 1:1250

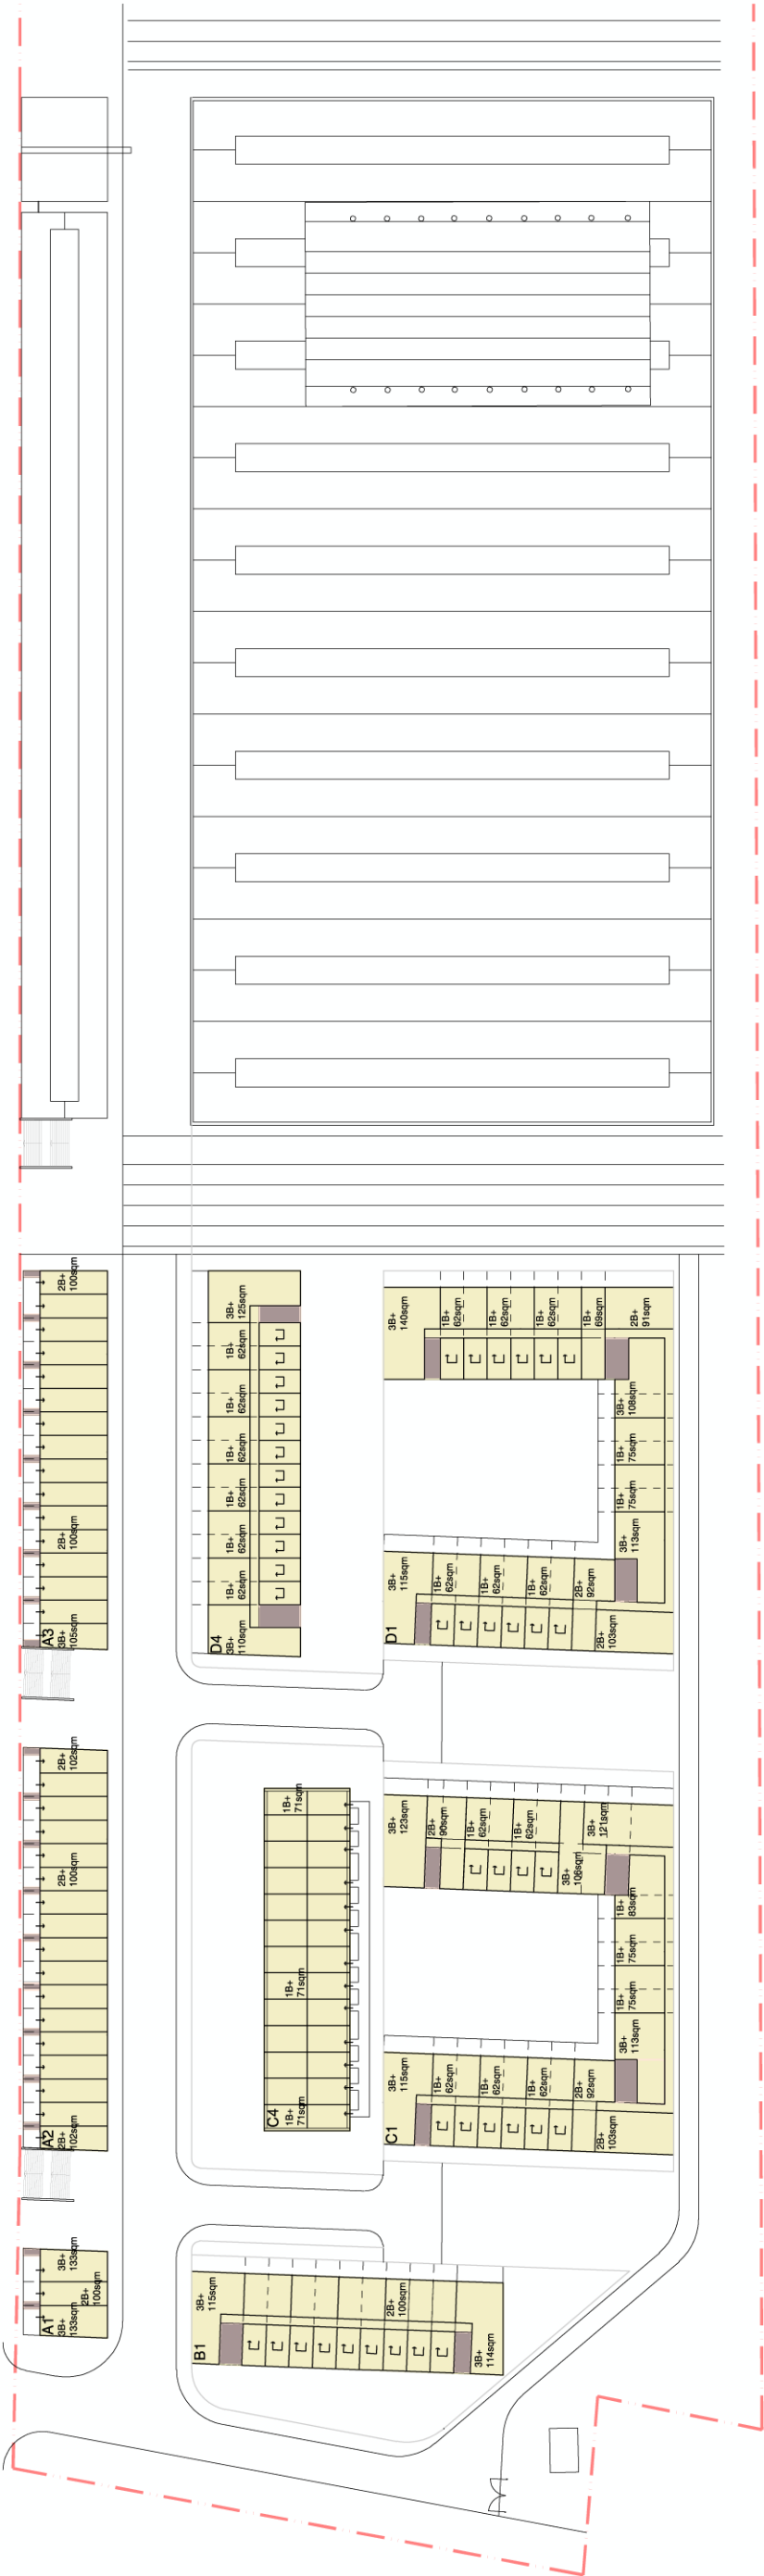

Typical Upper Floor Plan  
Eastern Site  
Scale 1:1250

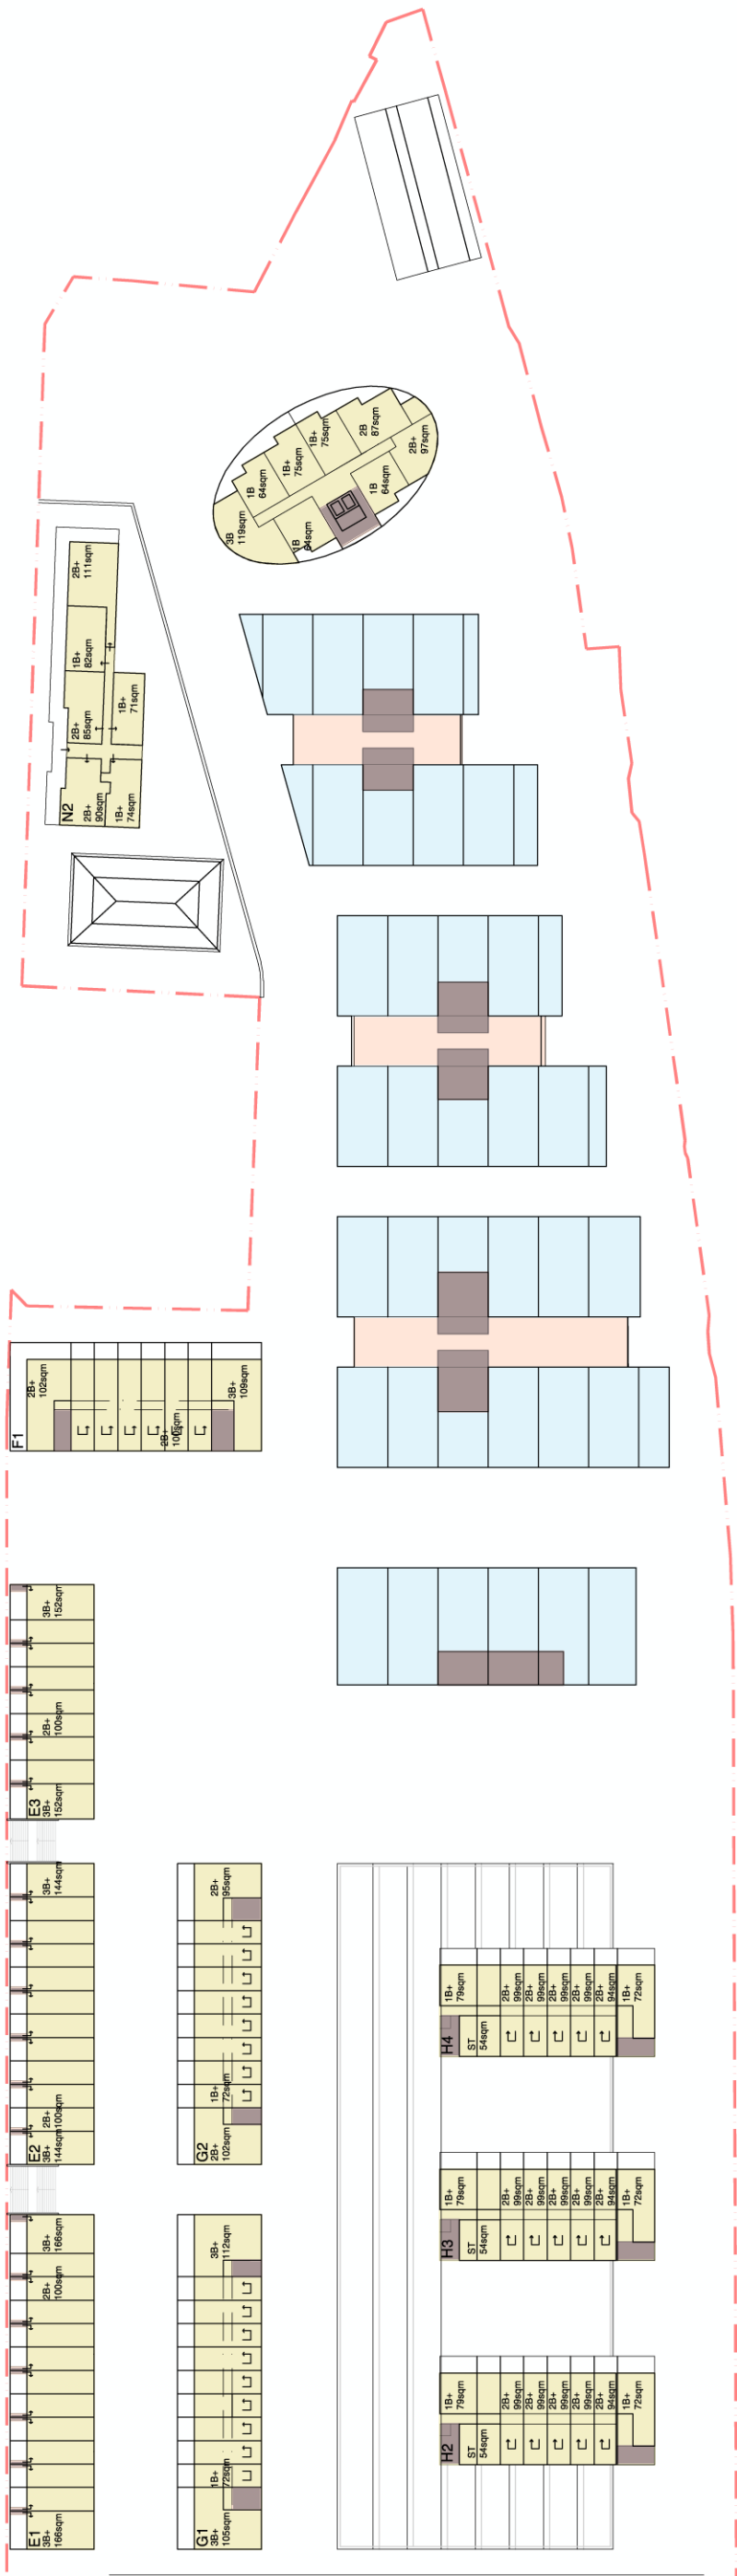

Typical Upper Floor Plan  
Central and Western Sites  
Scale 1:1250

