



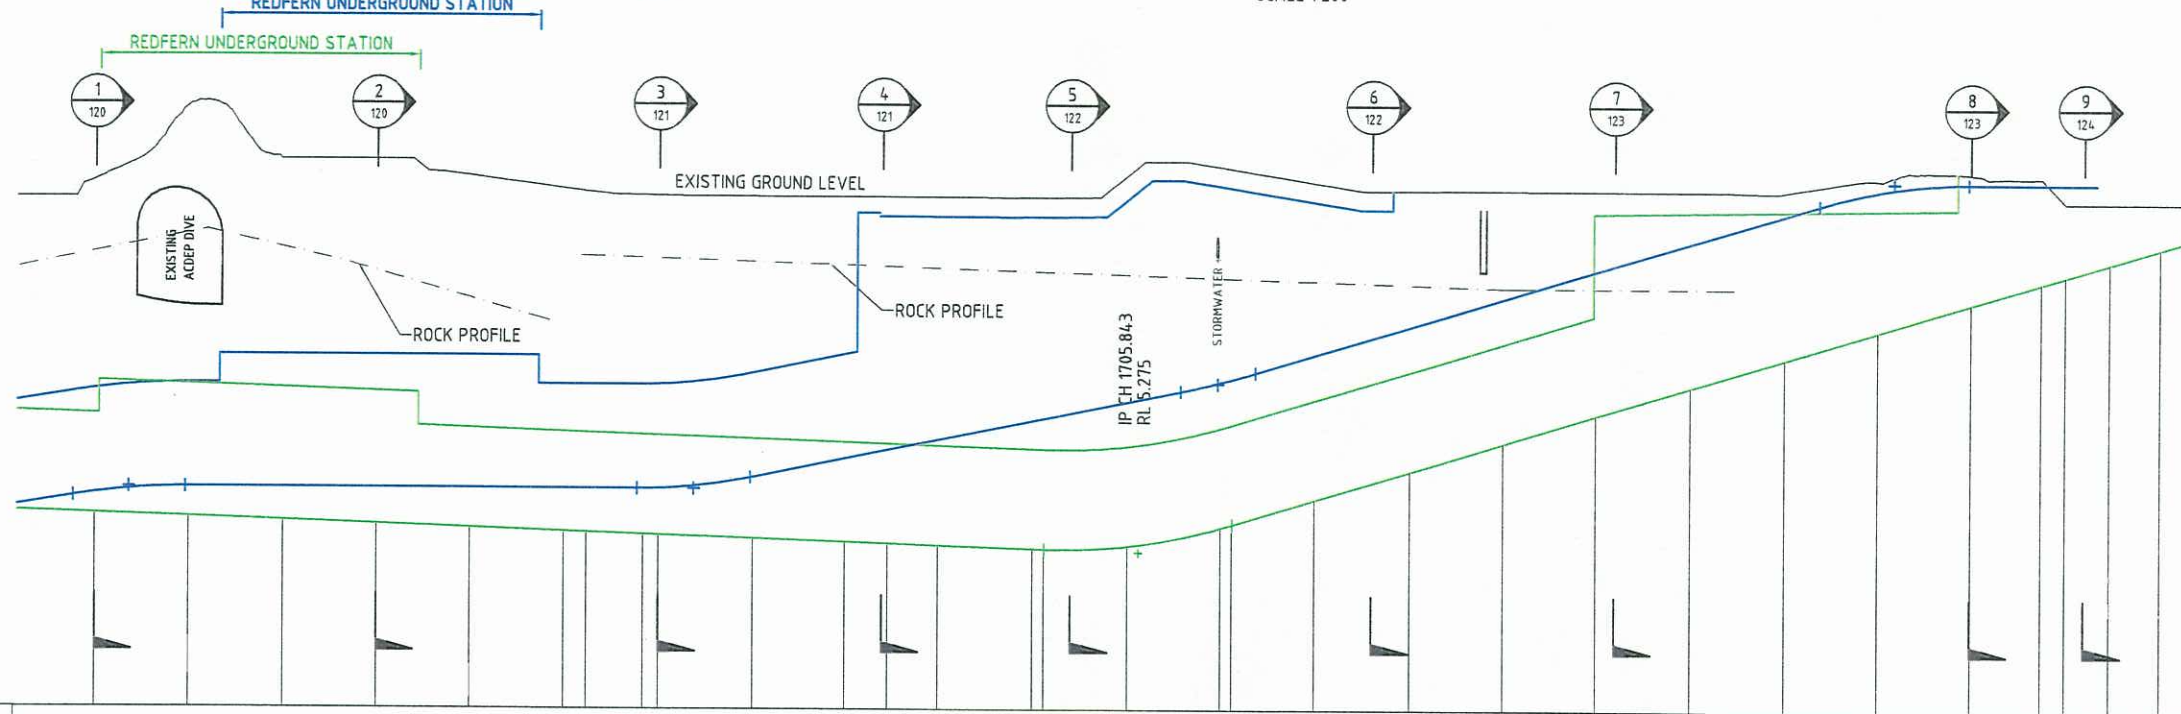

REDFERN

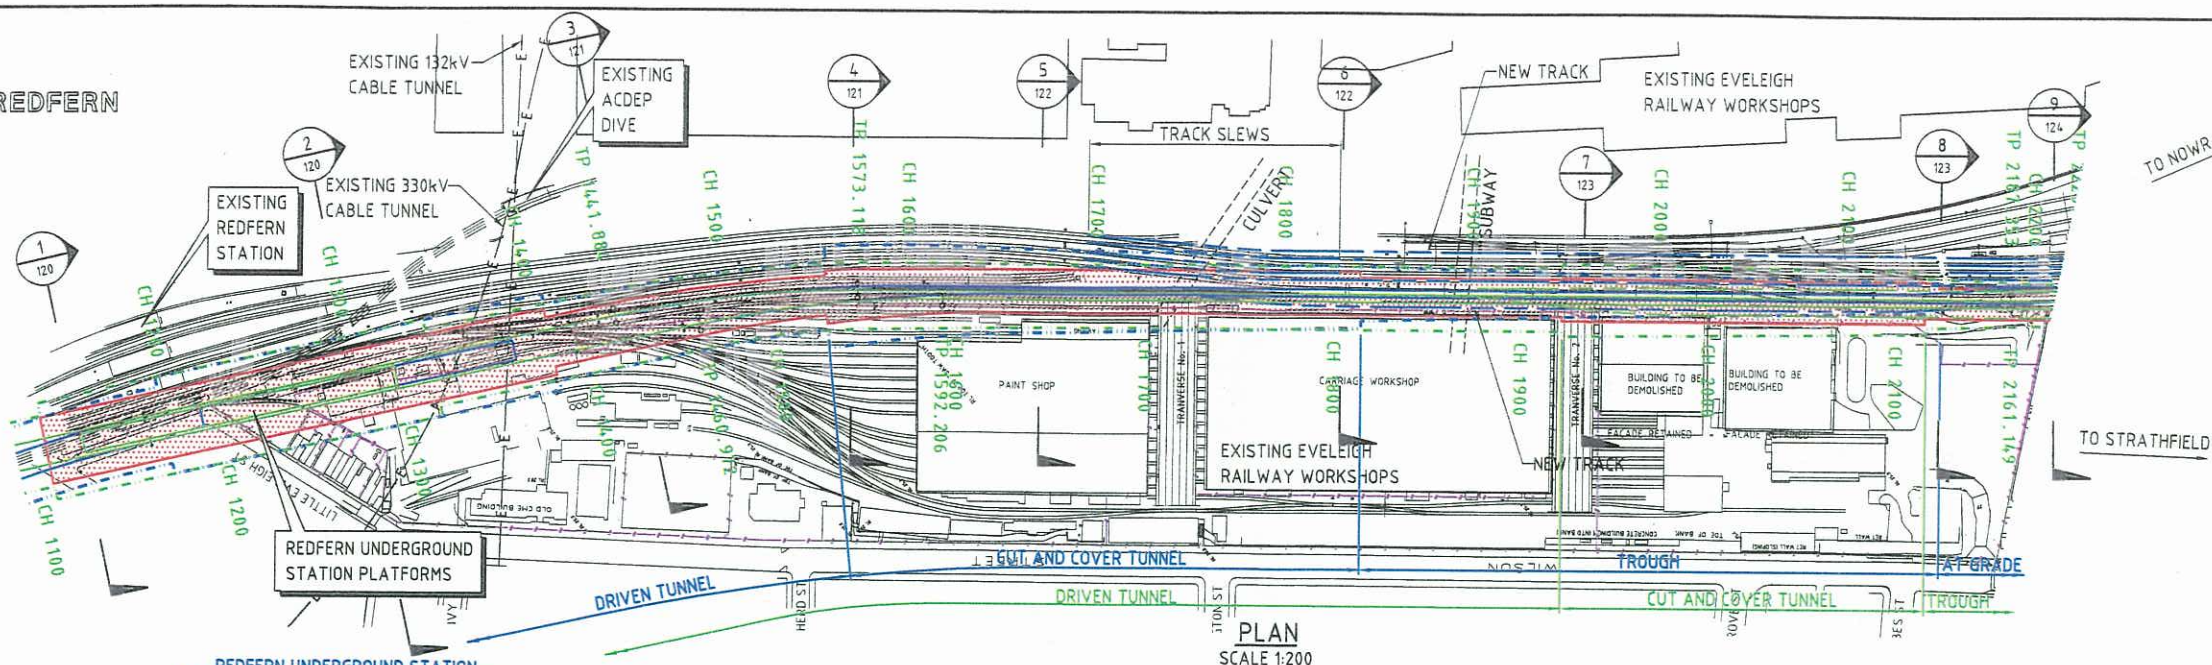

OPTION 1				OPTION 3			
TOP OF RAIL LEVELS	7.810	8.130	8.480	7.220	7.050	6.870	6.700
EXISTING LEVELS	24.000	25.100	25.800	24.900	28.800	26.000	26.000
CHAINAGE (DN TK)	950.000	970.000	1000.000	1150.000	1200.000	1250.000	1300.000
TOP OF RAIL LEVELS	8.600	8.600	8.600	6.520	6.350	6.300	6.200
EXISTING LEVELS	24.000	24.900	24.300	24.500	24.300	24.100	24.100
CHAINAGE (DN TK)	1100.000	1150.000	1200.000	1350.000	1400.000	1450.000	1500.000
TOP OF RAIL LEVELS	8.600	8.600	8.600	6.520	6.350	6.300	6.200
EXISTING LEVELS	24.000	24.900	24.300	24.500	24.300	24.100	24.100
CHAINAGE (DN TK)	1100.000	1150.000	1200.000	1350.000	1400.000	1450.000	1500.000

DOWN TRACK-LONGITUDINAL SECTION
SCALE 1:200 HORZ, 1:20 VERT

NOTES

1. FOR NOTES AND LEGEND REFER DRG. No. SK-101.

NOT FOR DISTRIBUTION

Rev.	Date	Revision Details	By	Var.	App.
02	02.10.07	SECOND ISSUE	LPM		
01	28.08.07	FIRST ISSUE (TO RWA)	SM		

Connell Wagner

Connell Wagner Pty Ltd ABN 54 005 138 873 Telephone: +61 2 9465 5599
118 Military Road (PO Box 638) Neutral Bay Facsimile: +61 2 9465 5598
New South Wales 2089 Australia Email: cwaysd@connwag.com

A person using Connell Wagner drawings and other data accepts the risk of:
1. using the drawings and other data in electronic form without requesting and checking them for accuracy against the original hard copy versions.
2. using the drawings of other data for any purpose not agreed to in writing by Connell Wagner.

Client:



RailCorp

Project:

NORTH EVELEIGH DIVE AND
TUNNEL ALIGNMENT
CONCEPT DESIGN
CORRIDOR PROTECTION

Drawn

LPM

Designed

MS

Verified

CB

Approved

CB

Signed

Signed

Signed

Signed

Signed

Signed

Signed

Signed

Date

Date

Date

Date

Date

Date

Date

Date

Drawing Title:

GENERAL ARRANGEMENT
AND LONGITUDINAL SECTION

CW Project No.

27551.001

Scale

AS SHOWN

Drawing No.

Rev.

SK-100

02

DRAFT

NOTES

- ALIGNMENT AND STRUCTURE TYPE/CONSTRUCTION METHODOLOGY ARE AS DEFINED IN SOUTH INTERFACE STUDY CONCEPT DESIGN REPORT BY CONNELL WAGNER JANUARY 2003.
- SURVEY BACKGROUND BY WHELANS. PROVIDED BY RAILCORP MARCH 2007.
- LOCATION OF RAIL BOUNDARY PROVIDED BY RWA DRAWING "PLAN OF PROPOSED SUBDIVISION OF LOTS 4 & 5 DP862514 AT REDFERN." CAD FILE C641-012.DWG DATED 02-08-2007
- TYPICAL ALLOWANCES:
 - ALLOWANCE FOR ALIGNMENT DEVELOPMENT.
 - ALLOWANCE FOR PRIMARY SUPPORT INCLUDING CONSTRUCTION TOLERANCES.
 - ALLOWANCE FOR SECONDARY LINING.
 - DIMENSION REDUCED TO ACCOMODATE SLEWED TRACKS. AS FOLLOWS:
OPTION 1 CH 1840 TO START OF DIVE STRUCTURE.
OPTION 3 CH 2142 TO START OF DIVE STRUCTURE.
 - ALLOWANCE FOR STATION GEOMETRICAL DEVELOPMENT
- OPTION 1 & 3 STRUCTURES EXTEND OUTSIDE RAIL CORRIDOR. STRUCTURE & ALLOWANCES TO BE REFINED DURING DETAILED DESIGN. HOWEVER CORRIDOR TO BE PROTECTED BASED ON ASSUMPTIONS DETAILED ON THESE DRAWINGS.
- WIDTH OF TROUGH DIVE STRUCTURES REDUCED TO SUIT 5.0m TRACK SPACING BETWEEN SLEWED UP MAIN AND NEW TRACK C:
OPTION 1 CH 1840 TO START OF DIVE STRUCTURE.
OPTION 3 CH 2142 TO START OF DIVE STRUCTURE.

LEGEND

- OPTION 1 RAIL C
- OPTION 3 RAIL C
- RAIL CORRIDOR BOUNDARY.
- OPTION 1 EDGE OF PROTECTION ZONE (PLANS)
- OPTION 1 EDGE OF PROTECTION ZONE (SECTIONS)
- OPTION 3 EDGE OF PROTECTION ZONE (PLANS)
- OPTION 3 EDGE OF PROTECTION ZONE (SECTIONS)
- FUTURE RAIL STRUCTURE ENVELOPE. FOUNDATIONS/STRUCTURES NOT PERMITTED WITHIN THIS ZONE.
- MINIMUM CLEARANCE TO FOUNDATIONS/STRUCTURES TO ACCOMMODATE LOCAL TUNNEL STRUCTURES SUCH AS REFUGES AND NICHES. 2000mm TO BE MAINTAINED TO FOUNDATION/STRUCTURE. FOUNDATIONS/STRUCTURES NOT PERMITTED WITHIN THIS ZONE.
- EXCLUSION ZONE: FOUNDATIONS/STRUCTURES NOT PERMITTED
- ZONE WHICH MAY BE INTERSECTED BY DISCRETE FOUNDATIONS EG. PILES BUT WITHIN WHICH FOUNDATIONS/STRUCTURES MAY NOT BEAR AND SHALL BE TRANSFERRED TO BELOW THE ZONE. ANY BASEMENT SLABS OR 'ON GROUND' SLABS MUST BE SUSPENDED AND ANY LOADS THEREOF TRANSFERRED TO BELOW THE ZONE.
- ZONE FOR GROUND SUPPORT WHICH MAY BE INTERSECTED BY DISCRETE FOUNDATIONS/STRUCTURES AND WITHIN WHICH THEY MAY BEAR.
- ZONE WHICH MAY BE INTERSECTED BY DISCRETE OR CONTINUOUS FOUNDATIONS/ STRUCTURES BUT WITHIN WHICH FOUNDATIONS/STRUCTURES MAY NOT BEAR. AND SHALL BE TRANSFERRED TO BELOW THE ZONE.

NOT FOR DISTRIBUTION

DRAFT

				Connell Wagner			Client:			Project:			Drawn			Signed			Date			Drawing Title:			CW Project No.		
				Connell Wagner Pty Ltd ABN 54 005 139 873 110 Military Road (PO Box 538) Neutral Bay New South Wales 2089 Australia			Telephone: +61 2 9465 5599 Facsimile: +61 2 9465 5598 Email: cwayd@connwag.com			  RailCorp			NORTH EVELEIGH DIVE AND TUNNEL ALIGNMENT CONCEPT DESIGN CORRIDOR PROTECTION			LPM			MS			NOTES AND LEGEND			27551.001		
													Designed			Verified			CB			AS SHOWN			Scale		
																Approved			CB						Drawing No. Rev.		
																									SK-101 01		
01 02.10.07 FIRST ISSUE (TO RWA)				LPM																							
Rev Date Revision Details				By Ver App																							



REDFERN

CONTROL LINE AND 3 OPTION 3 DN TRACK

EXISTING
REDFERN
STATION

REDFERN UNDERGROUND
STATION PLATFORMS

EXISTING
ACDEP
DIVE

EXISTING 132kV
CABLE TUNNEL

EXISTING 330kV
CABLE TUNNEL

CME BUILDING

IVY ST

PLAN
SCALE 1:500

NOTES

1 FOR NOTES & LEGEND REFER DRG SK-101.

NOT FOR DISTRIBUTION

Rev	Date	Revision Details	By	Ver	App
01	02.10.07	FIRST ISSUE	LPM		

Connell Wagner

Connell Wagner Pty Ltd ABN 54 005 138 873 Telephone: +61 2 9465 5599
116 Military Road (PO Box 538) Neutral Bay Facsimile: +61 2 9465 5598
New South Wales 2089 Australia Email: cwaysd@connwag.com

A person using Connell Wagner drawings and other data accepts the risk of:
1. using the drawings and other data in electronic form without requesting and checking them for accuracy against the original hard copy versions;
2. using the drawings or other data for any purpose not agreed to in writing by Connell Wagner.

Client:



Project:

NORTH EVELEIGH DIVE AND
TUNNEL ALIGNMENT
CONCEPT DESIGN
CORRIDOR PROTECTION

Drawn	Signed	Date
LPM		
Designed	Signed	Date
MS		
Verified	Signed	Date
CB		
Approved	Signed	Date
CB		

Drawing Title:

DETAILED SITE PLAN
SHEET 1 OF 4

CW Project No.

27551.001


Scale

AS SHOWN


Drawing No.

Rev.

SK-102 01

 


DRAFT

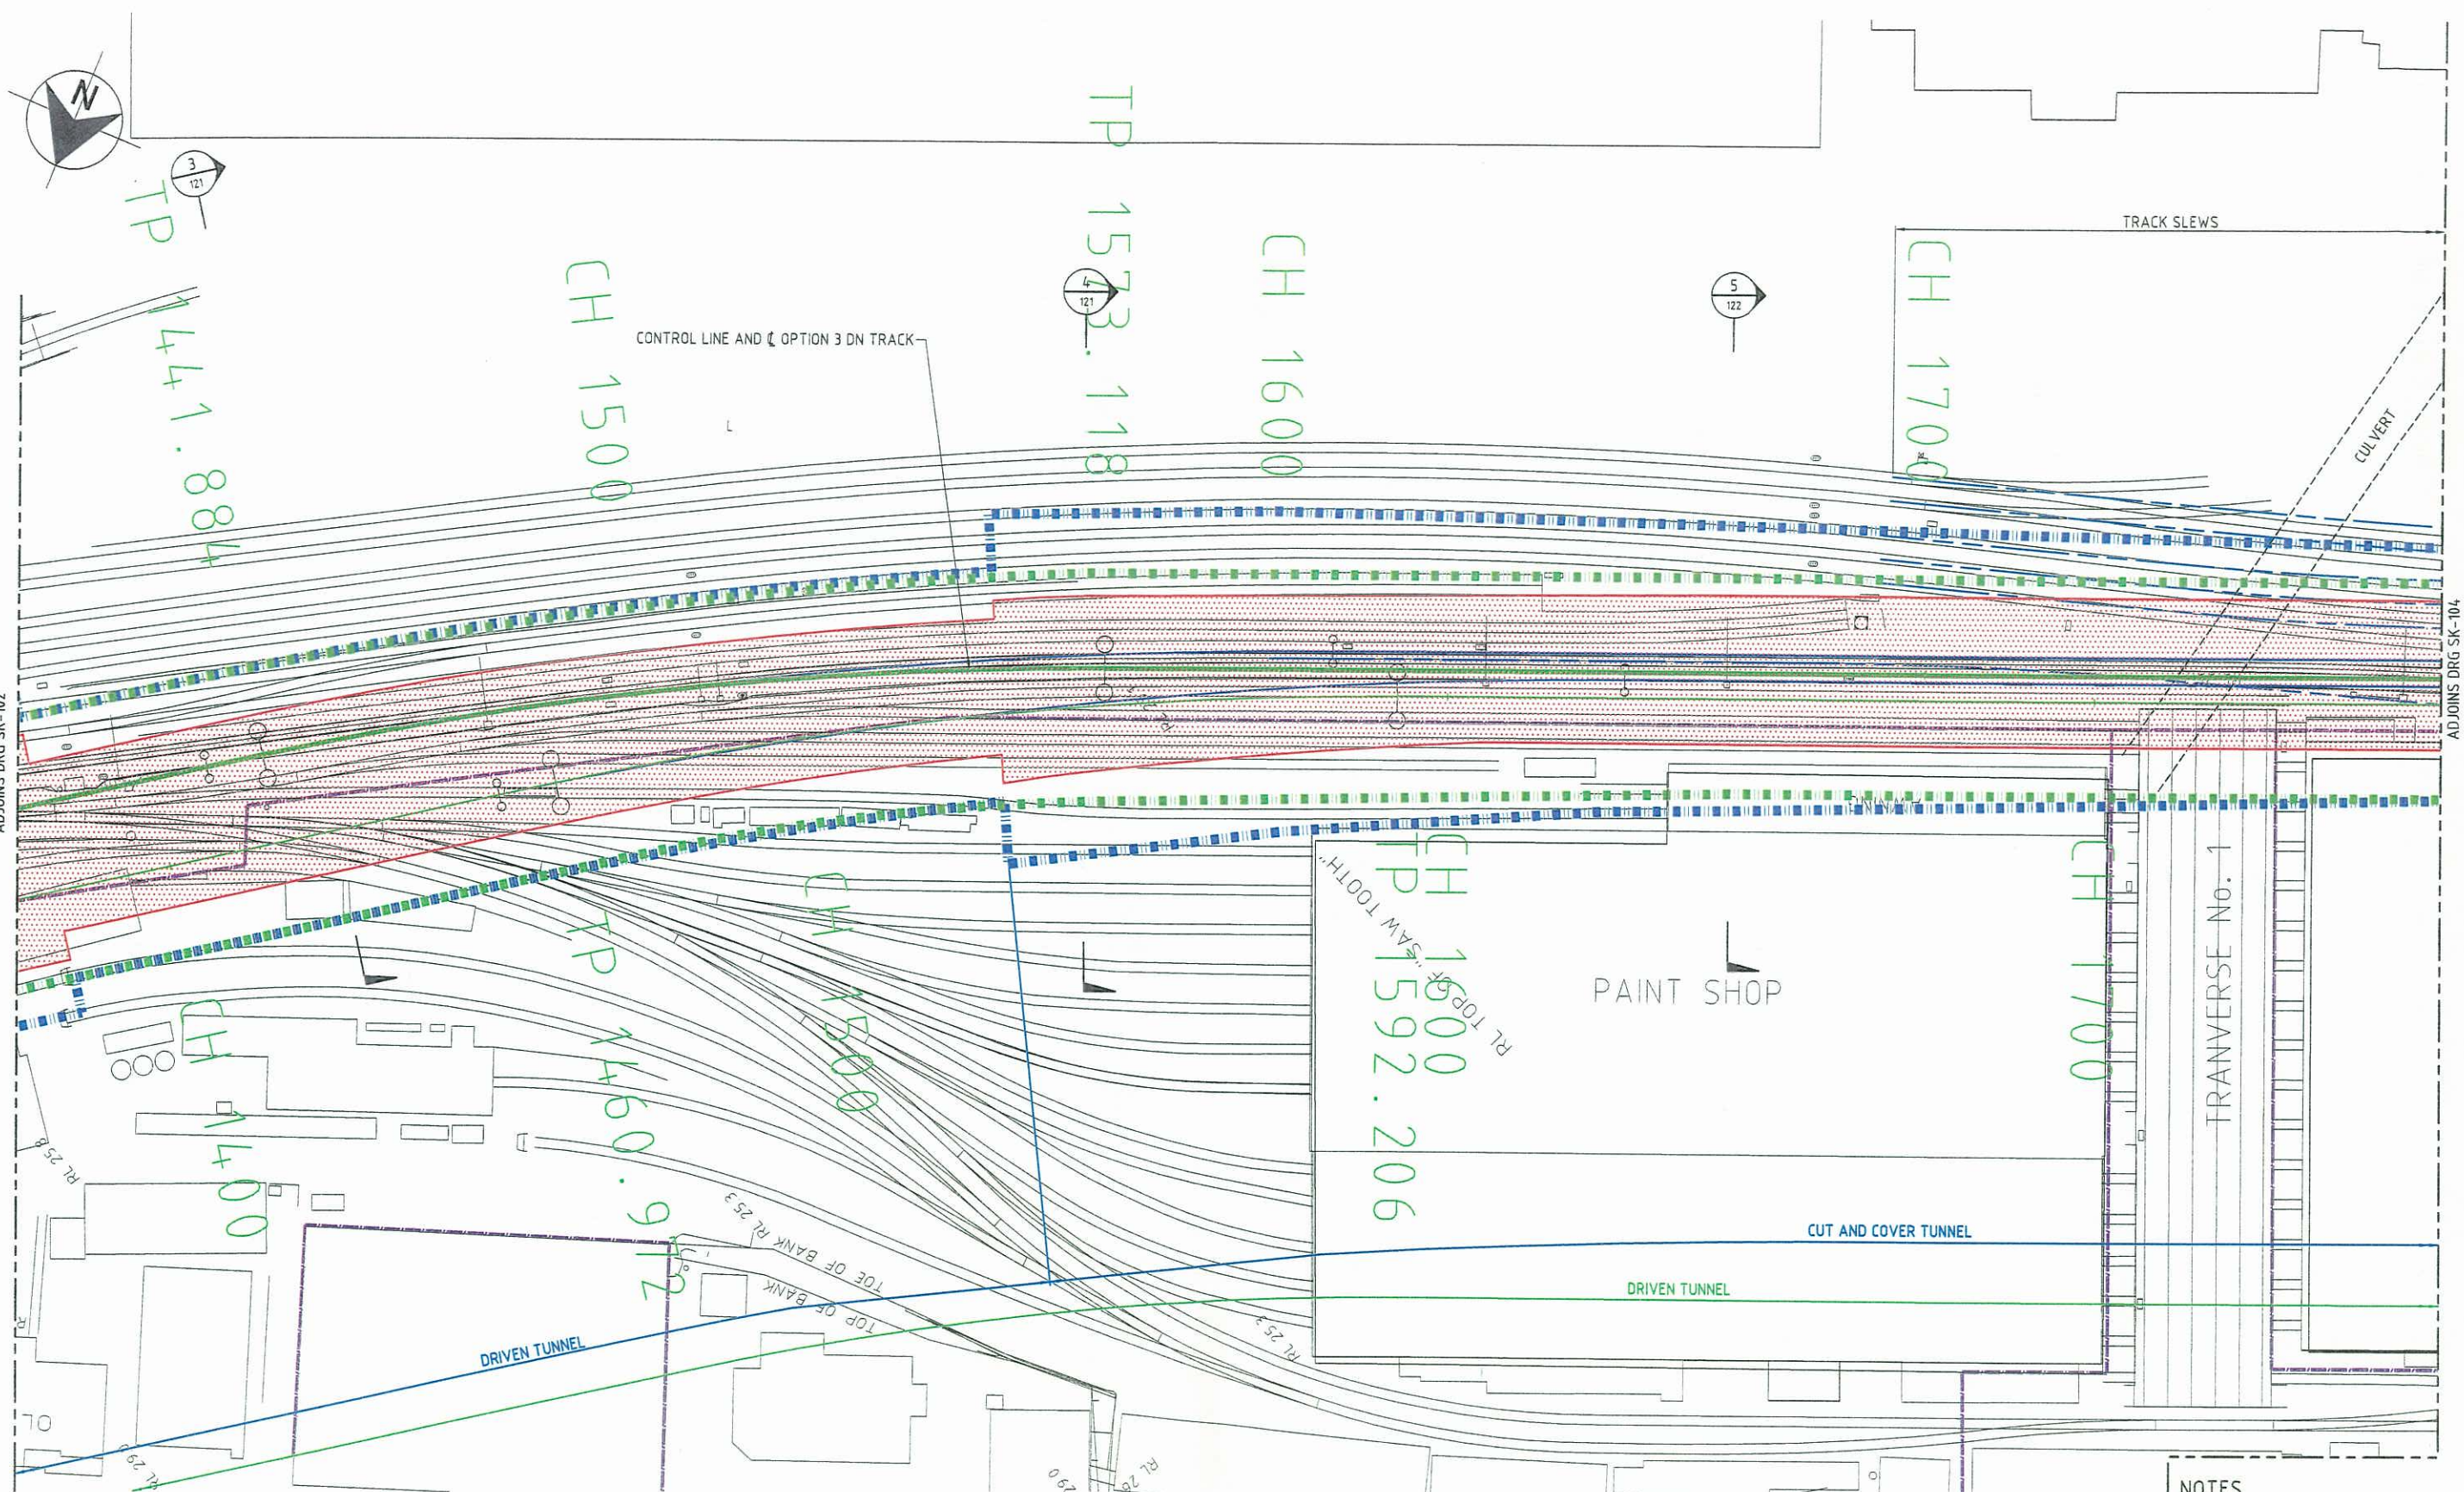

PLAN
SCALE 1:500

NOTES
1 FOR NOTES & LEGEND REFER DRG SK-101.

NOT FOR DISTRIBUTION

 

DRAFT

Rev	Date	Revision Details	By	Ver	App
01	02.10.07	FIRST ISSUE	LPM		

Connell Wagner
Connell Wagner Pty Ltd ABN 54 005 136 873
118 Military Road (PO Box 538) Neutral Bay
New South Wales 2089 Australia
Telephone: +61 2 9485 5599
Facsimile: +61 2 9485 5598
Email: cwayd@connwag.com

A person using Connell Wagner drawings and other data accepts the risk of:
1. using the drawings and other data in electronic form without requesting and checking them for accuracy against the original hard copy versions;
2. using the drawings or other data for any purpose not agreed to in writing by Connell Wagner.


Client:


Project:
**NORTH EVELEIGH DIVE AND
TUNNEL ALIGNMENT
CONCEPT DESIGN
CORRIDOR PROTECTION**

Drawn	Signed	Date
LPM		
Designed	Signed	Date
MS		
Verified	Signed	Date
CB		
Approved	Signed	Date
CB		

Drawing Title:
**DETAILED SITE PLAN
SHEET 2 OF 4**

CW Project No.	27551.001
Scale	AS SHOWN
Drawing No.	SK-103
Rev.	01

 

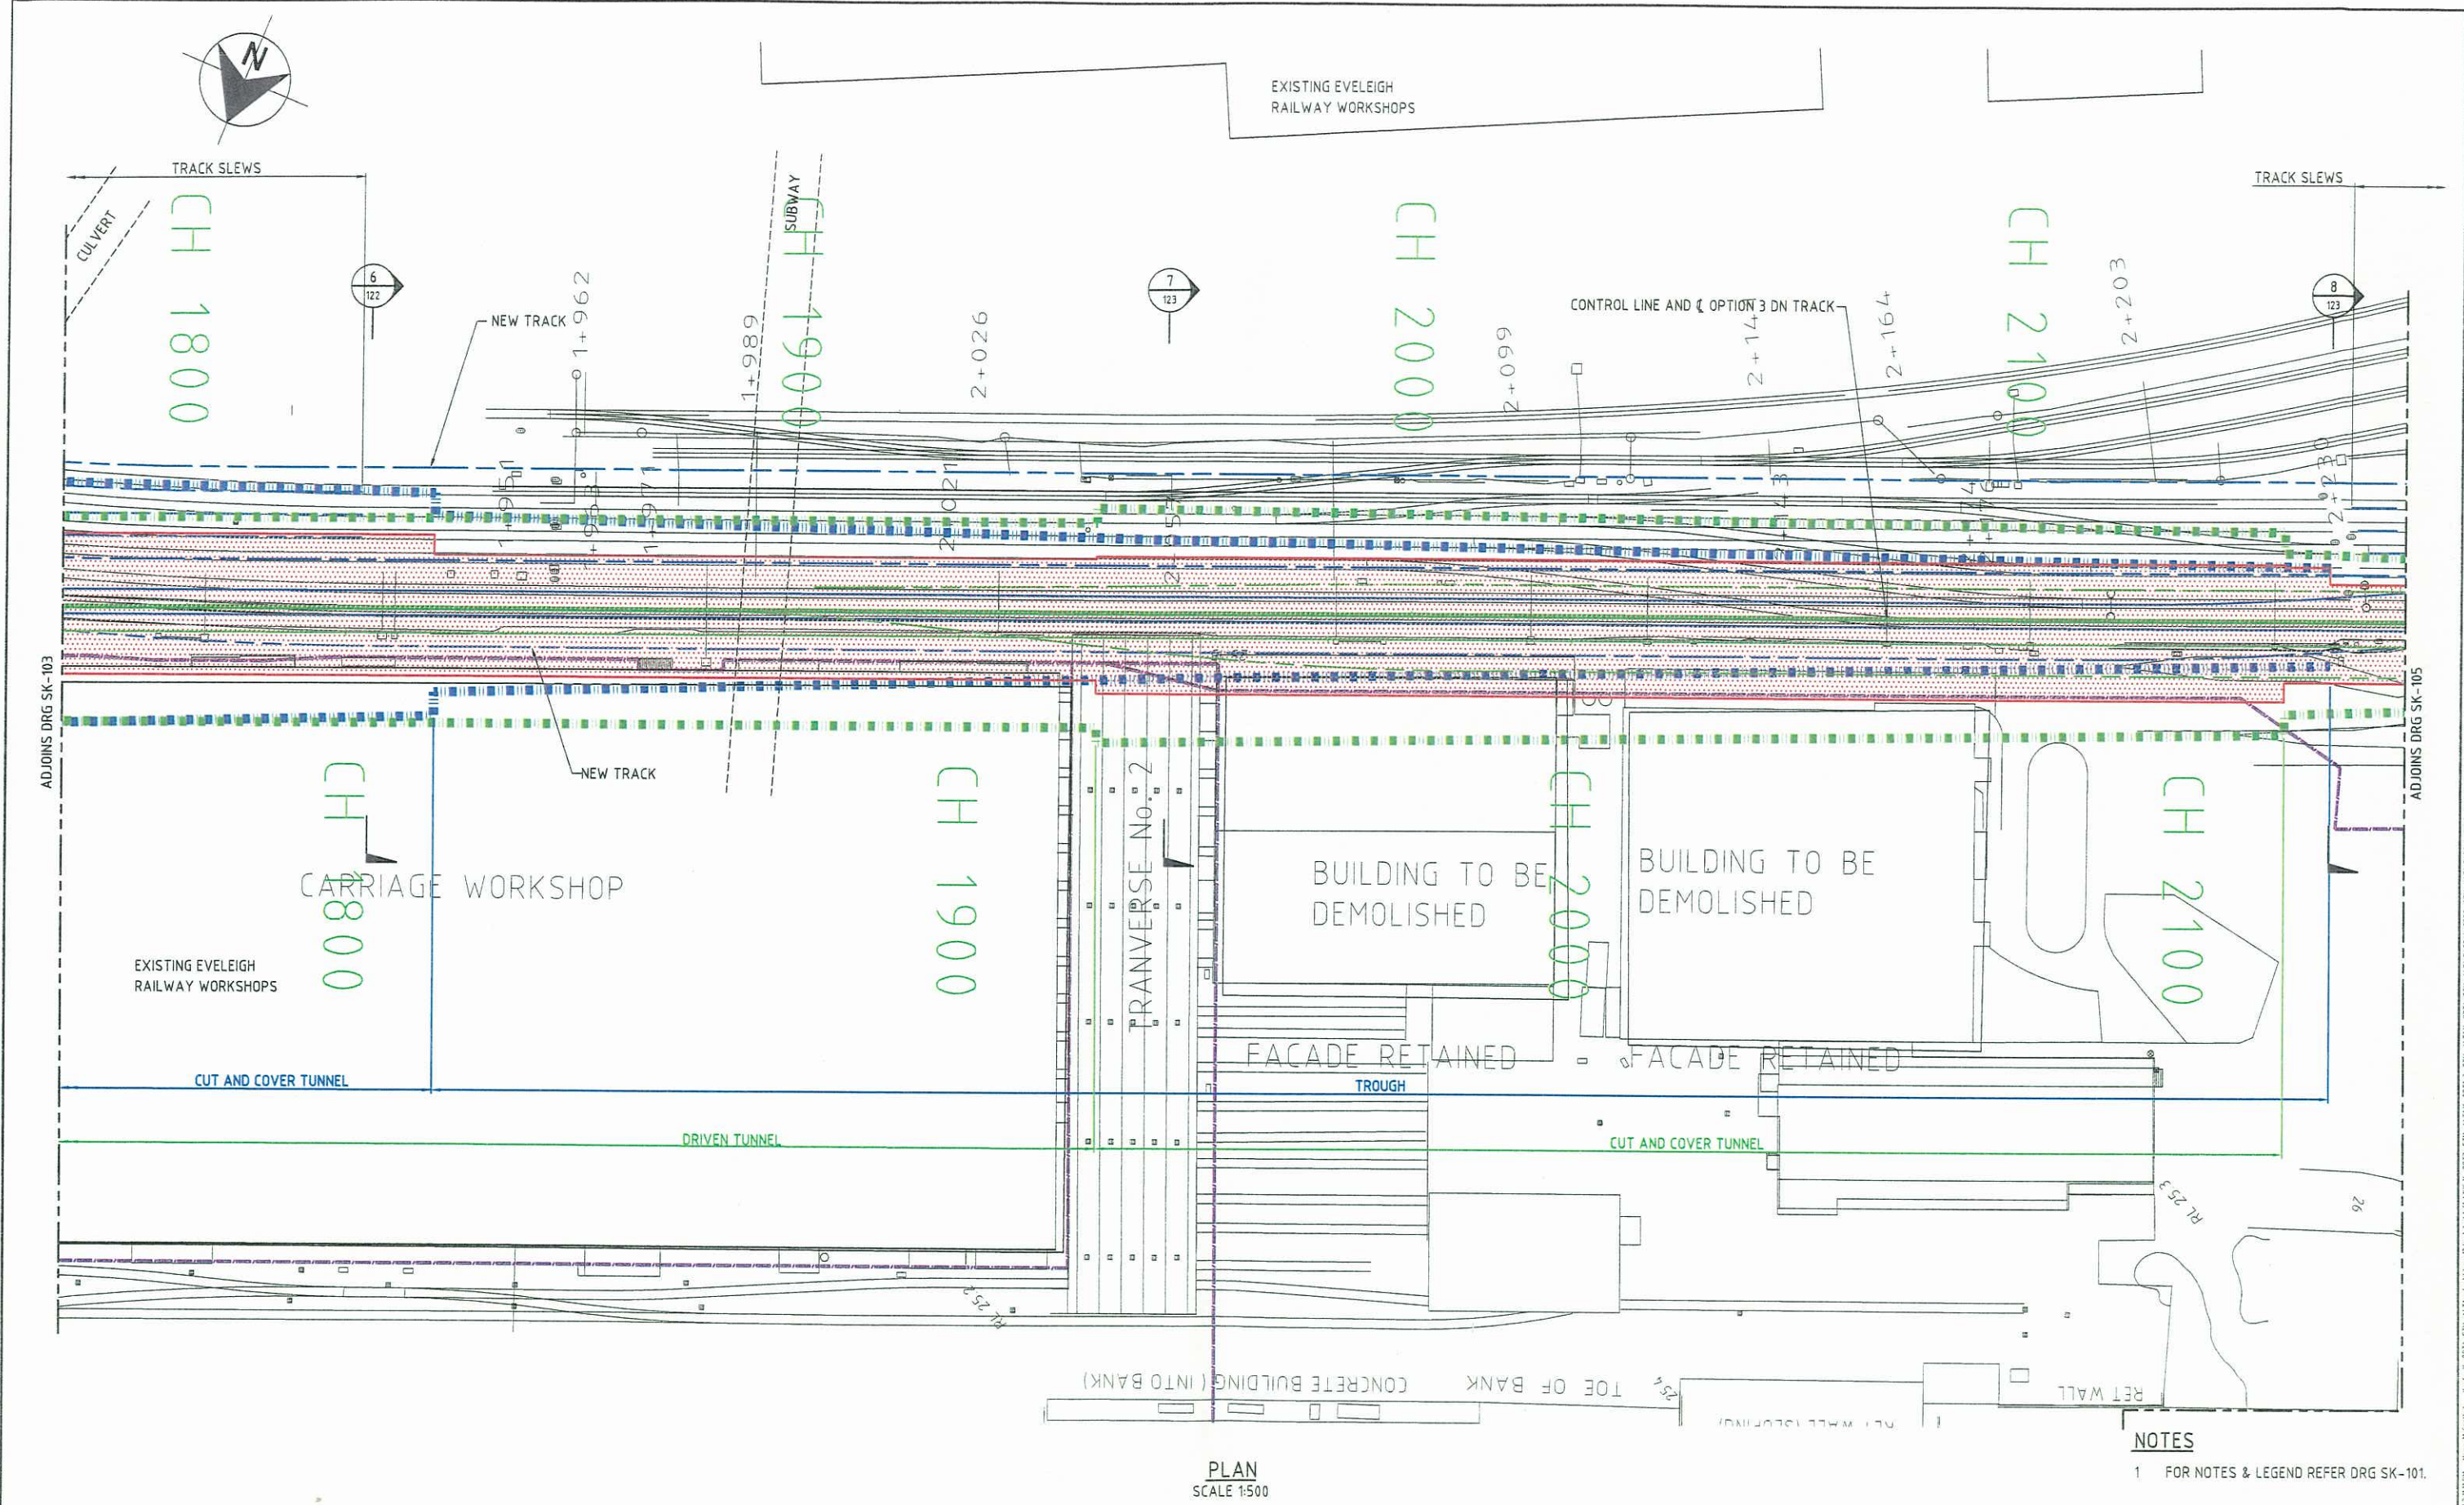


PLAN
SCALE 1:500

NOTES
1 FOR NOTES & LEGEND REFER DRG SK-101.

NOT FOR DISTRIBUTION

DRAFT

Connell Wagner Connell Wagner Pty Ltd ABN 54 005 130 873 Telephone: +61 2 9465 5569 116 Military Road (PO Box 538) Neutral Bay Facsimile: +61 2 9465 5568 New South Wales 2088 Australia Email: cwayd@connwag.com			Client:		Project: NORTH EVELEIGH DIVE AND TUNNEL ALIGNMENT CONCEPT DESIGN CORRIDOR PROTECTION		<table border="1"><tr><td>Drawn</td><td>Signed</td><td>Date</td></tr><tr><td>LPM</td><td></td><td></td></tr><tr><td>Designed</td><td>Signed</td><td>Date</td></tr><tr><td>MS</td><td></td><td></td></tr><tr><td>Verified</td><td>Signed</td><td>Date</td></tr><tr><td>CB</td><td></td><td></td></tr><tr><td>Approved</td><td>Signed</td><td>Date</td></tr><tr><td>CB</td><td></td><td></td></tr></table>			Drawn	Signed	Date	LPM			Designed	Signed	Date	MS			Verified	Signed	Date	CB			Approved	Signed	Date	CB			Drawing Title: DETAILED SITE PLAN SHEET 3 OF 4		CW Project No. 27551.001	
Drawn	Signed	Date																																			
LPM																																					
Designed	Signed	Date																																			
MS																																					
Verified	Signed	Date																																			
CB																																					
Approved	Signed	Date																																			
CB																																					
Rev		Date	Revision Details		By	Var.	App.	Scale AS SHOWN	Drawing No. SK-104	Rev. 01																											
01	02.10.07	FIRST ISSUE			LPM																																

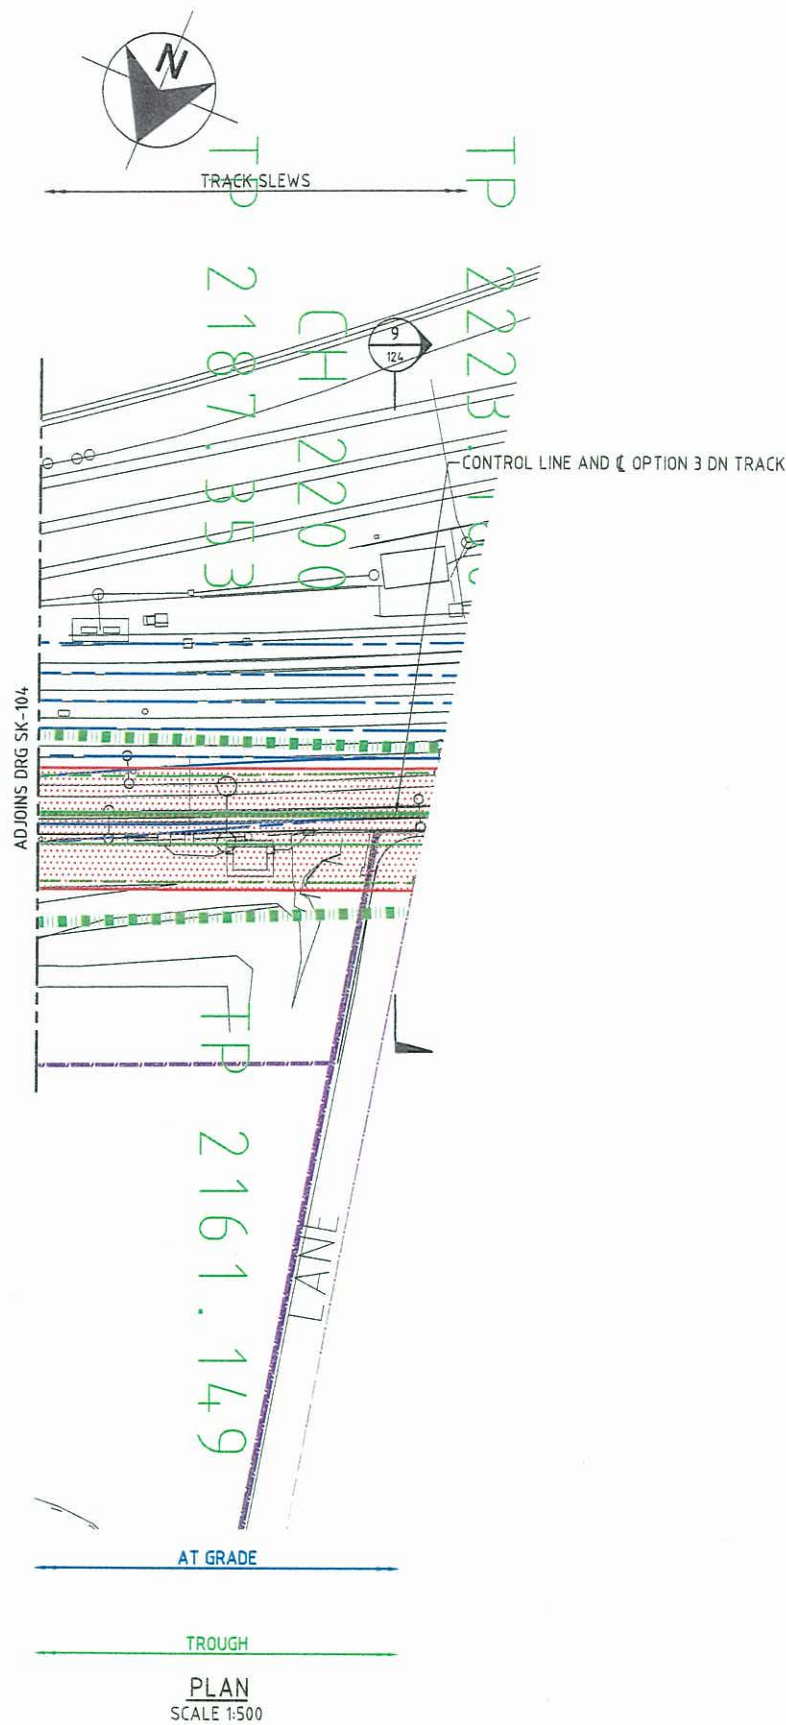

NOTES

1 FOR NOTES & LEGEND REFER DRG SK-101.

NOT FOR DISTRIBUTION

Rev.	Date	Revision Details	By	Ver	App.
01	02.10.07	FIRST ISSUE			

Connell Wagner

Connell Wagner Pty Ltd ABN 54 005 138 873 Telephone: +61 2 9465 5599
118 Military Road (PO Box 538) Neutral Bay Facsimile: +61 2 9465 5588
New South Wales 2088 Australia Email: cwway@connwag.com

A person using Connell Wagner drawings and other data accepts the risk of:
1. using the drawings and other data in electronic form without requesting and checking them for accuracy against the original hard copy versions;
2. using the drawings or other data for any purpose not agreed to in writing by Connell Wagner.

Client:



Project:

NORTH EVELEIGH DIVE AND
TUNNEL ALIGNMENT
CONCEPT DESIGN
CORRIDOR PROTECTION

Drawn	Signed	Date
LPM		
Designed	Signed	Date
MS		
Verified	Signed	Date
CB		
Approved	Signed	Date
CB		

Drawing Title:

DETAILED SITE PLAN
SHEET 4 OF 4

CW Project No.

27551.001

Scale


AS SHOWN

Drawing No.

Rev.



SK-105

01

 

DRAFT



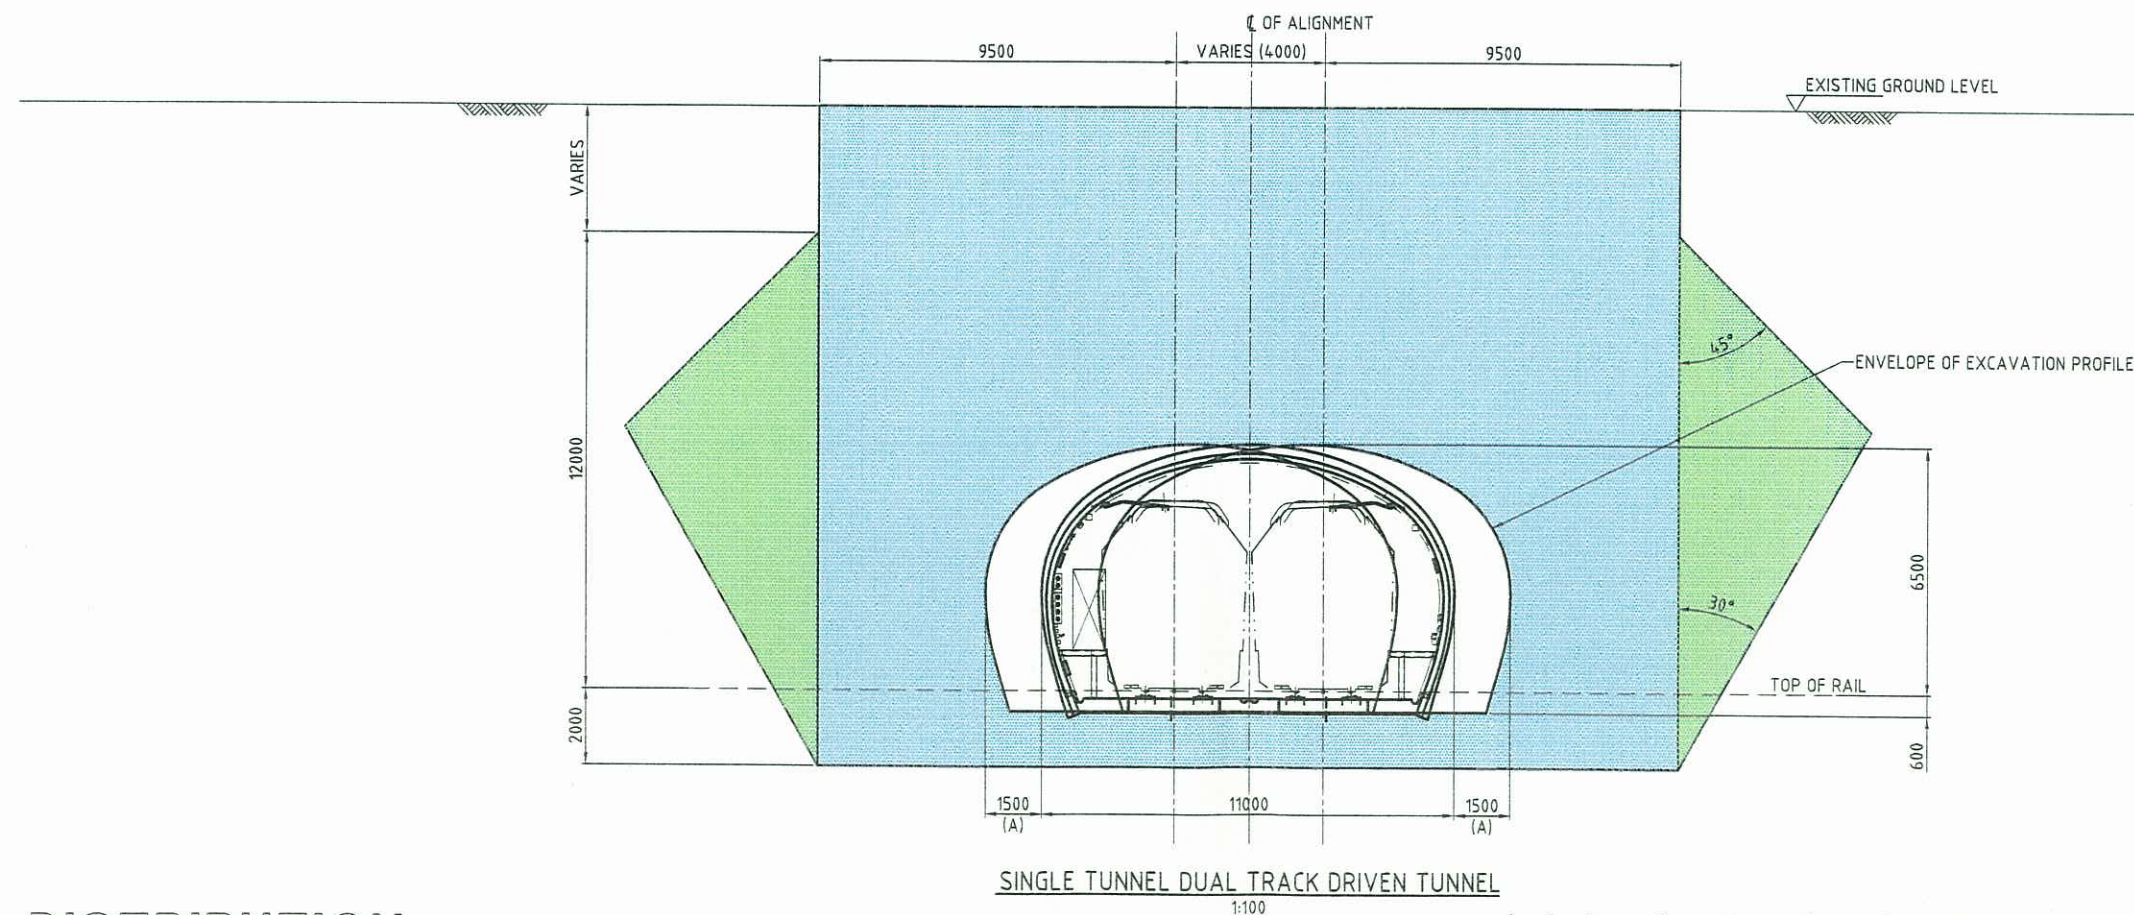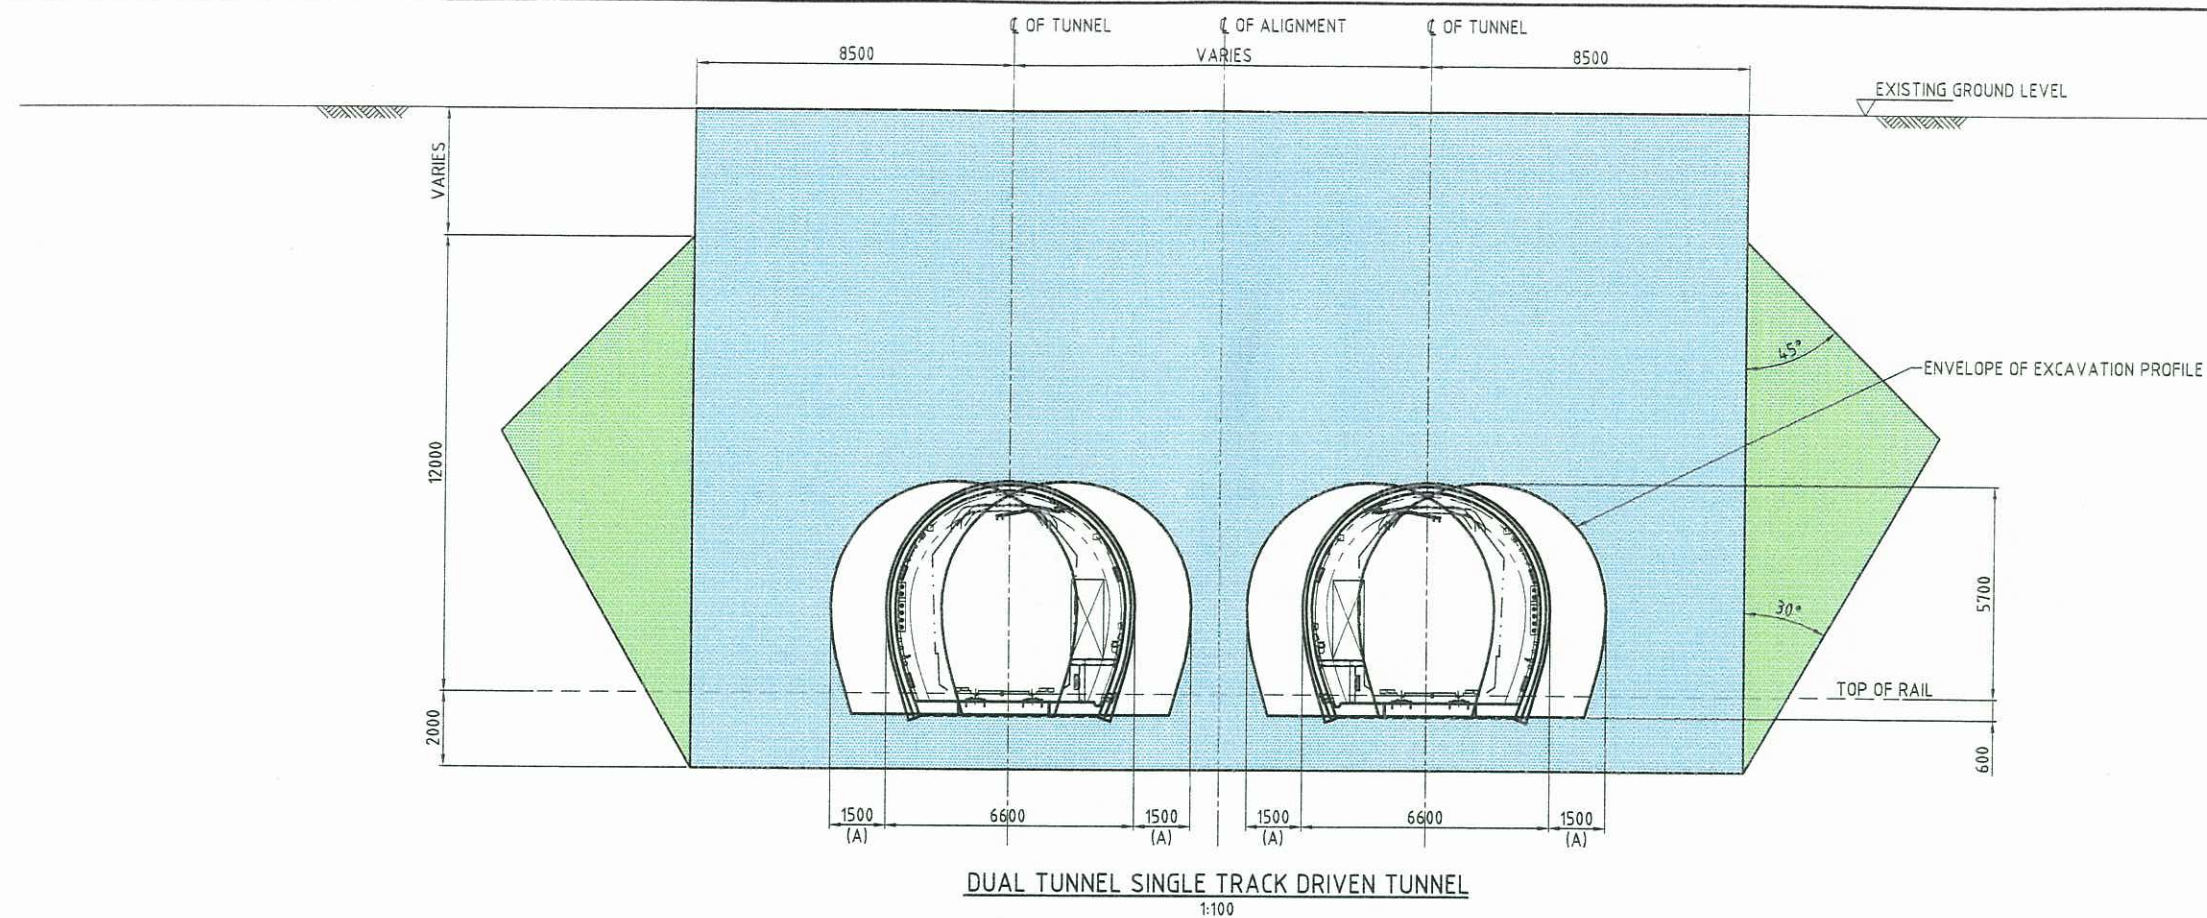

NOTES

1. FOR NOTES AND LEGEND REFER DRG. No. SK-101.

NOT FOR DISTRIBUTION

Rev	Date	Revision Details	By	Ver	App
01	02.10.07	FIRST ISSUE	LPM		

Connell Wagner

Connell Wagner Pty Ltd ABN 54 005 139 873 Telephone: +61 2 9465 5599
118 Military Road (PO Box 538) Neutral Bay Facsimile: +61 2 9465 5598
New South Wales 2089 Australia Email: cwwag@connwag.com

A person using Connell Wagner drawings and other data accepts the risk of:
1. using the drawings and other data in electronic form without requesting and checking them for accuracy against the original hard copy versions;
2. using the drawings or other data for any purpose not agreed to in writing by Connell Wagner.

Client:



Project:

NORTH EVELEIGH DIVE AND
TUNNEL ALIGNMENT
CONCEPT DESIGN
CORRIDOR PROTECTION

Drawn	Signed	Date
LPM		
Designed	Signed	Date
MS		
Verified	Signed	Date
CB		
Approved	Signed	Date
CB		

Drawing Title:

TYPICAL ZONE DEFINITION
SHEET 1 OF 3

CW Project No.

27551.001

Scale

AS SHOWN

Drawing No.



Rev.

SK-110

01

DRAFT

10 20 30 40 50 60 70 80 90 100mm

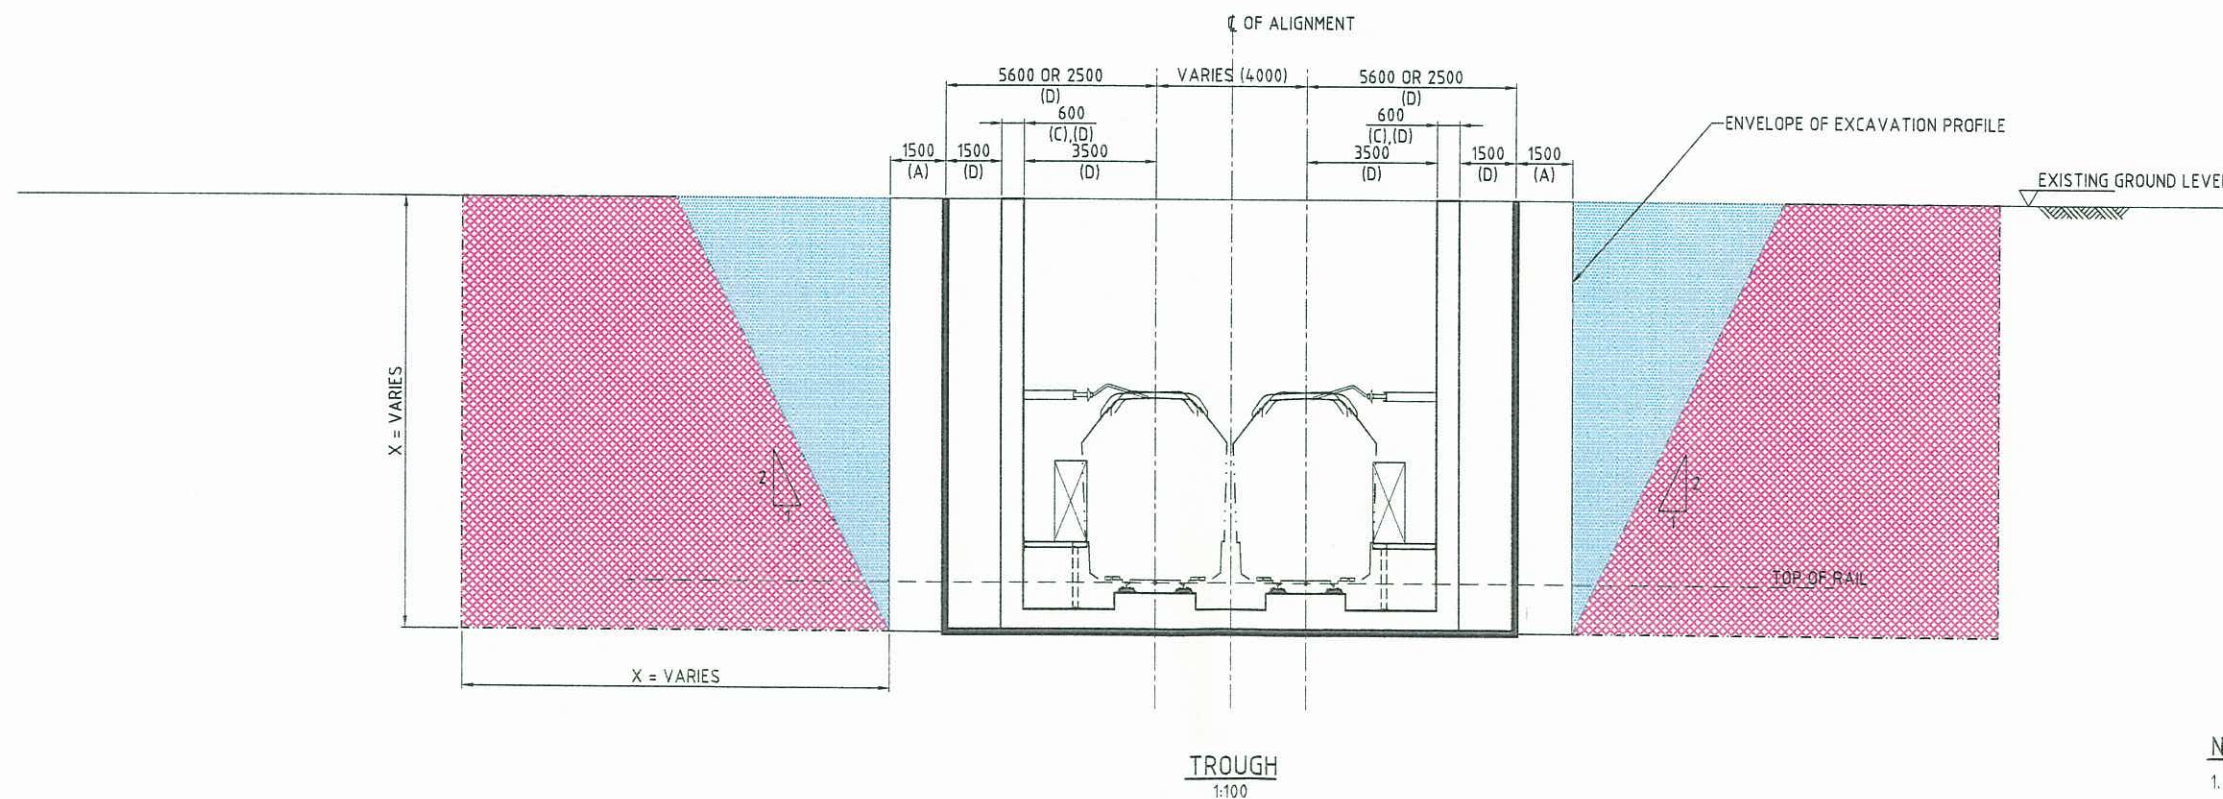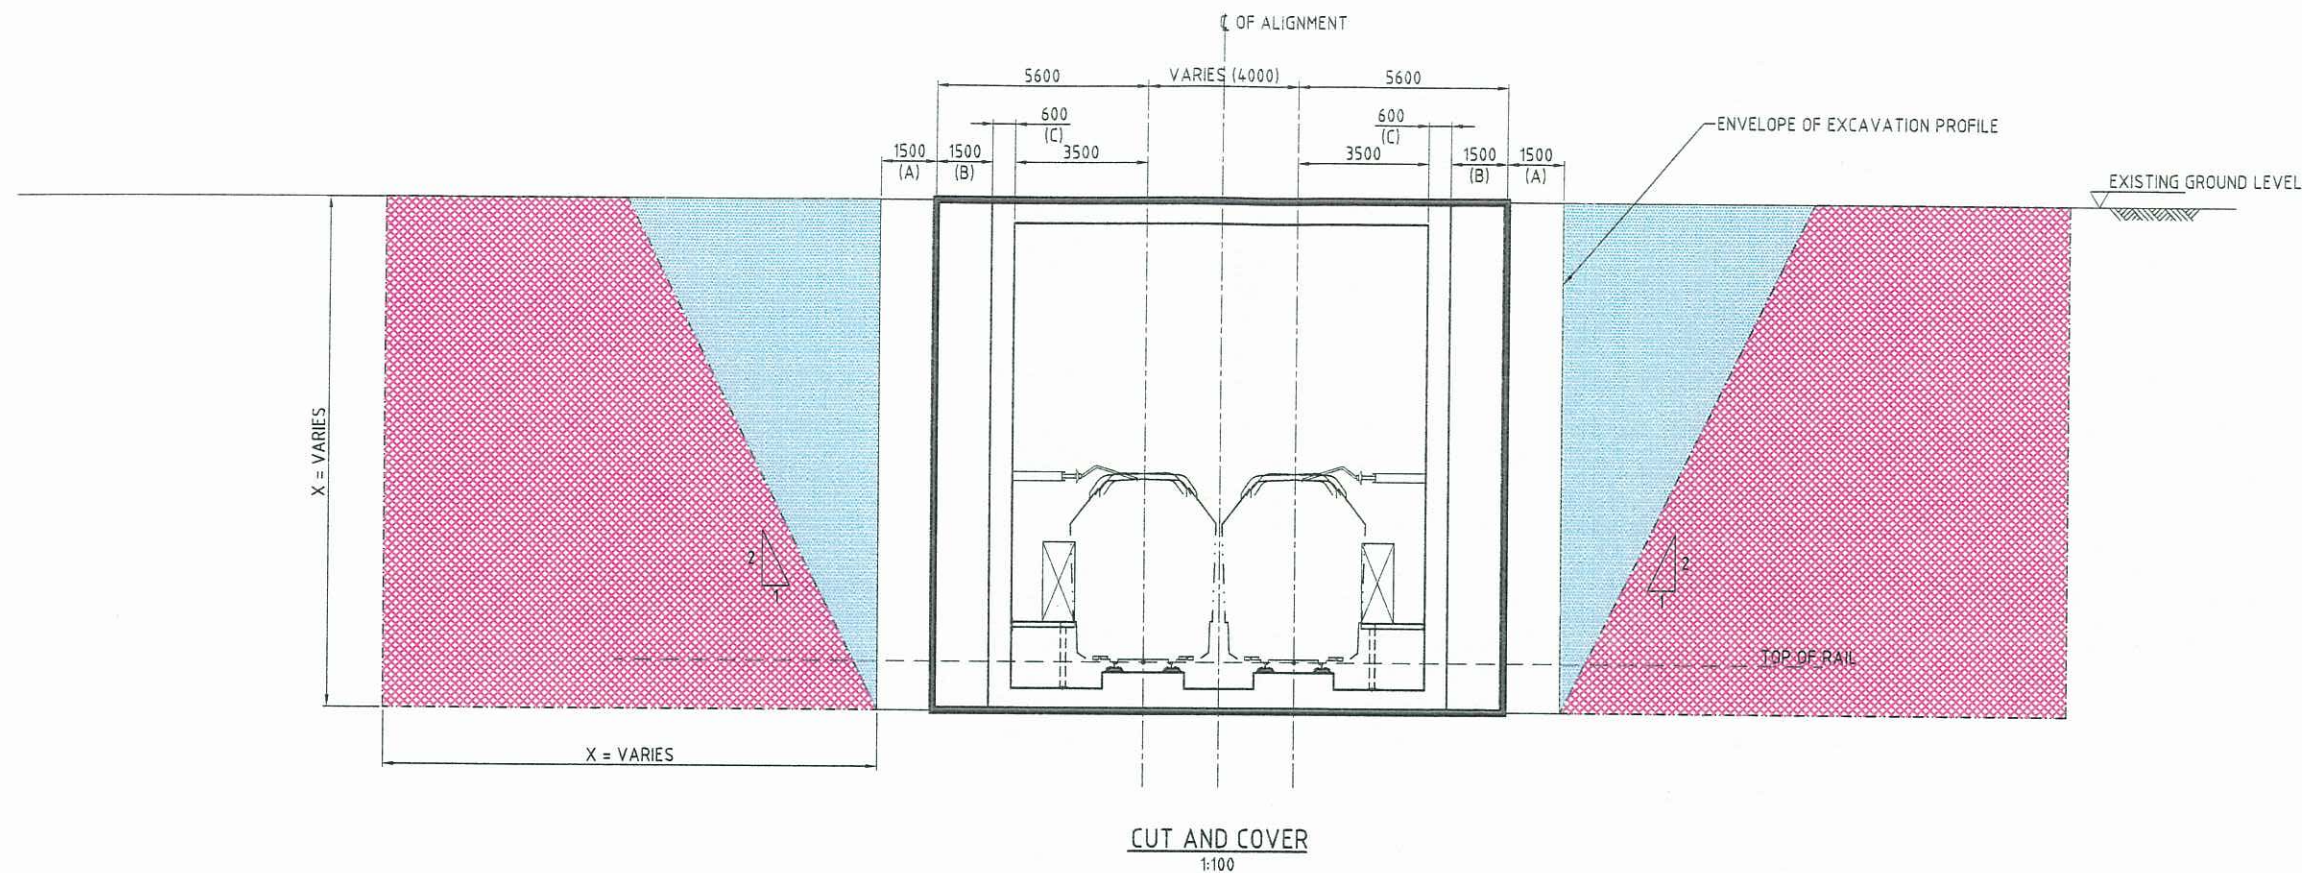

NOTES

- FOR NOTES AND LEGEND REFER DRG. No. SK-101.

NOT FOR DISTRIBUTION

Rev.	Date	Revision Details	By	Ver.	App.
01	02.10.07	FIRST ISSUE	LPM		

Connell Wagner

Connell Wagner Pty Ltd ABN 54 005 139 873 Telephone: +61 2 9485 5599
118 Military Road (PO Box 538) Neutral Bay Facsimile: +61 2 9485 5585
New South Wales 2089 Australia Email: cwaysd@connwag.com

A person using Connell Wagner drawings and other data accepts the risk of:
1. using the drawings and other data in electronic form without requesting and checking them for accuracy against the original hard copy version;
2. using the drawings of other data for any purpose not agreed to in writing by Connell Wagner.

Client:



Project:

NORTH EVELEIGH DIVE AND
TUNNEL ALIGNMENT
CONCEPT DESIGN
CORRIDOR PROTECTION



Drawn	Signed	Date
LPM		
Designed	Signed	Date
MS		
Verified	Signed	Date
CB		
Approved	Signed	Date
CB		

Drawing Title:

TYPICAL ZONE DEFINITION
SHEET 2 OF 3

CW Project No.

27551.001

Scale

AS SHOWN

Drawing No.

Rev.

SK-111

01

DRAFT

